


FRESH AIR INTAKE CHASE

- TOWEL BARS TO BE BLOCKED & MOUNTED @ 54" AFF.
- TOILET PAPER HOLDER TO BE BLOCKED & MOUNTED @ 28" AFF.
- ROBE HOOK TO BE BLOCKED & MOUNTED @ 72" AFF.
- TOWEL RING TO BE BLOCKED & MOUNTED @ 60" AFF.
- SHOWER ROD TO BE BLOCKED & MOUNTED @ 58" ABV. TUB DECK.

AREA TABULATION:

TOTAL LIVING AREA =	1191 SQ.FT.
COVERED PORCH AREA =	106 SQ.FT.
GARAGE AREA =	526 SQ.FT.
TOTAL SLAB AREA =	1824 SQ.FT.

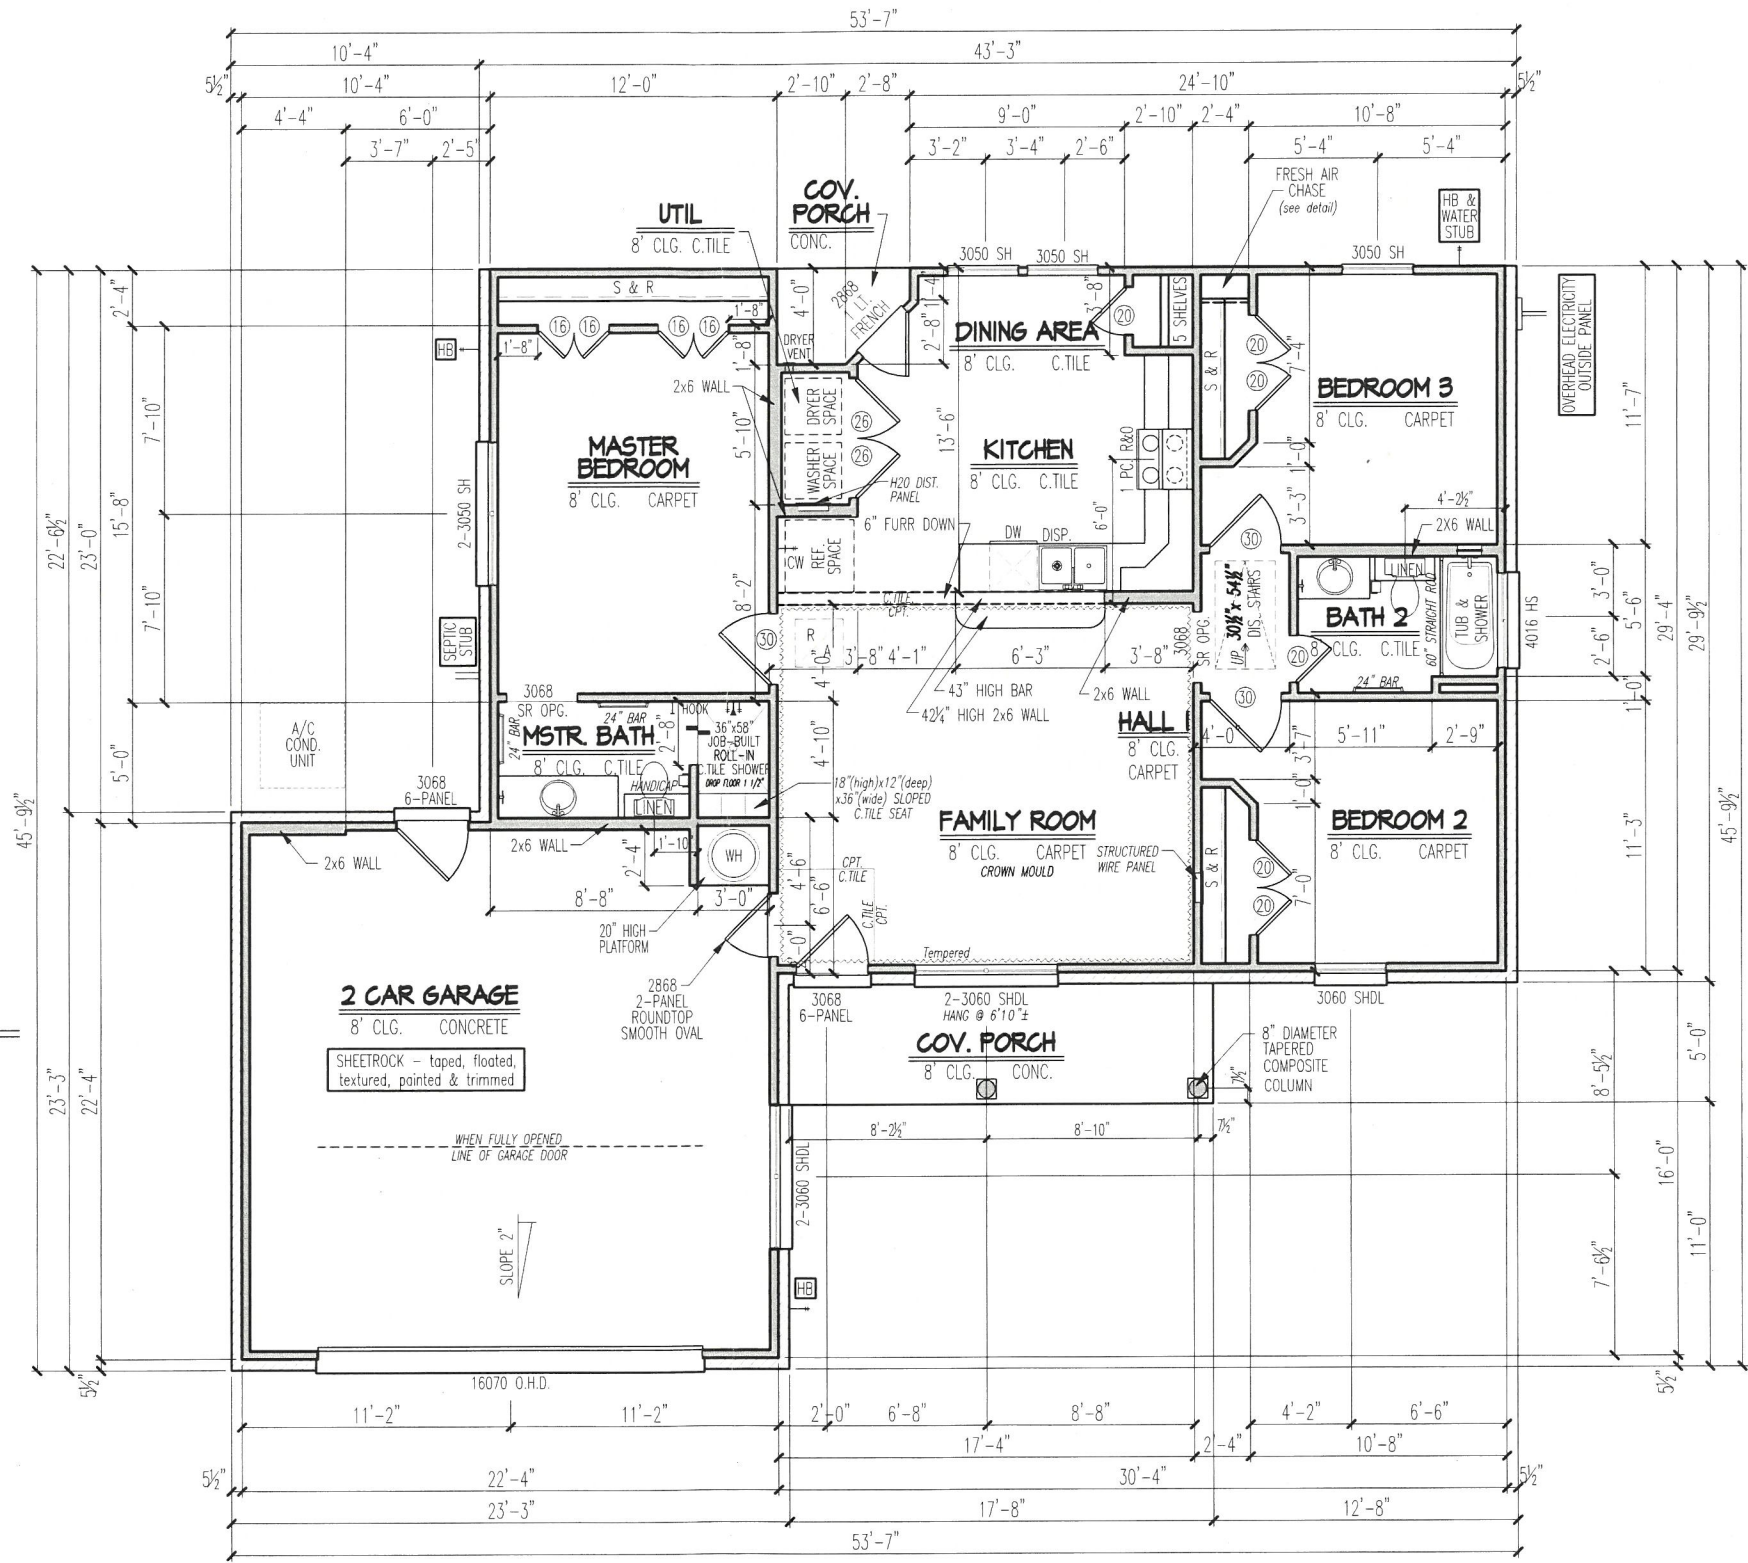

FLOOR PLAN

Scale: 1/8" = 1'-0"

TOTAL ELECTRIC - NO GAS PIPING

MR. STEVEN RYON
JOB # 1154013
Wharton County

A1.1

TILSON
HOME CORPORATION
 Family Owned Since 1932

Tilson Home Corporation 2015 C

The measurements, dimensions, and other specifications shown on this document, are guidelines for construction use only. The actual specifications of the finished structure may vary. This document may not be relied on as representation of what the completed structure will look like.

FC - 06/15/2015 - AM
 PDF -
 ACC -
 PERMITS -
 FR - 07/27/2015 - AM
 CP - 07/27/2015 DW

FINAL PLANS
 MS 006-6B HENDERSON