

**FLOOR PLAN**

- GENERAL NOTES**
1. REFER TO PARTIAL FLOOR PLANS ON ELEVATION SHEETS FOR FRONT ARCHITECTURAL FEATURES, WINDOW LOCATIONS & WINDOW SIZES.
  2. ALL ANGLED WALLS & CABINETS ARE 45° U.N.O.
  3. PROVIDE 5/8" TYPE "X" GYPSUM BOARD THROUGHOUT GARAGE.
  4. DOOR CONNECTING GARAGE AND HOUSE SHALL BE 1 3/8" THICK SOLID CORE, 20 MINUTE FIRE RATED WITH SELF-CLOSER, GASKETED & SEALED PER LOCAL CODES.
  5. PROVIDE 5/8" TYPE "X" GYPSUM BOARD AT ALL USABLE AREAS BENEATH STAIRS.
  6. PROVIDE 2" SQUARE PLATFORM 18" HIGH IN GARAGE FOR WATER HEATER.

**SQUARE FOOTAGES**

LIVING AREA	1456 SF.
PLAYING AREA	1991 SF.
COVERED PATIO/PORCH	41 SF.
GARAGE AREA	424 SF.
SLAB AREA	1820 SF.
TOTAL AREA UNDER ROOF	1811 SF.

**AMT-CAD**  
 AMT-CAD  
 1454-LDWS  
 DRAWING NO.  
 DATE  
 03-11-04

**FLOOR PLAN**  
 SHEET NO. 1  
 OF 5  
 JOB NO.  
 DATE  
 03-11-04

**LIFESTYLE USA DESIGN**  
 AN RBA, INC. COMPANY  
 INNOVATIVE LEADERS IN QUALITY & AFFORDABLE RESIDENTIAL DESIGN  
 1864 W. Gray Sulte 200 Houston, Texas 77019  
 Office (713) 524-2821 Fax (713) 524-8335  
 E-mail 103648.2832 @compuserve.com


**1456**

**LGI HOMES**  
 PO Box 111, Deato, Tx. 78229  
 Phone 812-261-0366 Fax 1

REVISIONS  
 NONE  
 ORIGINAL  
 1454

# ELECTRICAL FLOOR PLAN

1/8" = 1'-0"

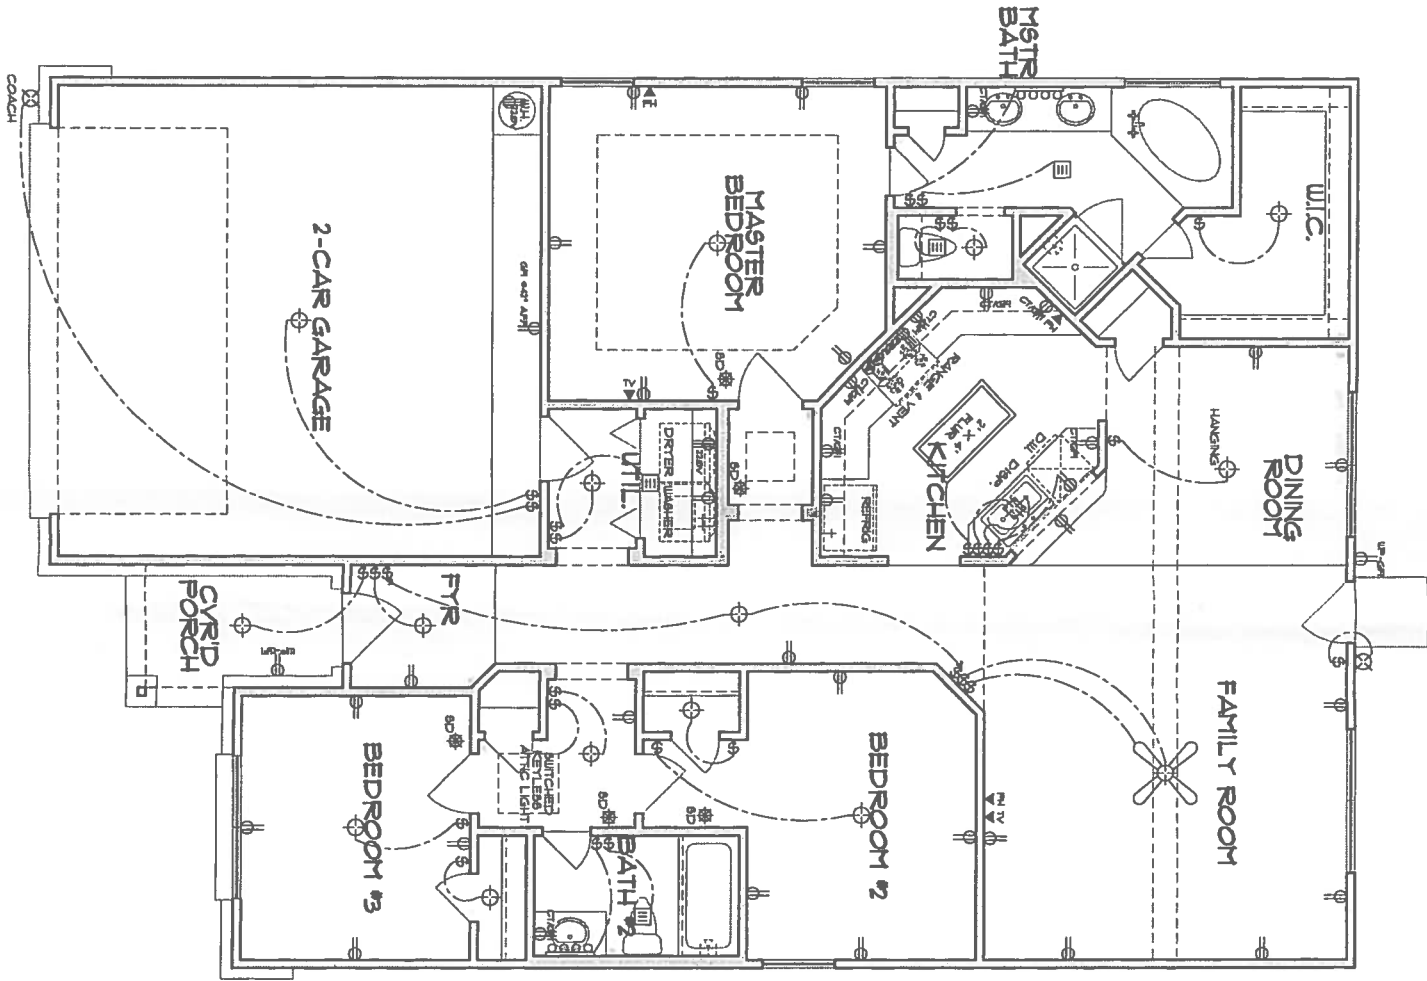

⊕	SWITCH
⊕	THREE-WAY SWITCH
⊕	FOUR-WAY SWITCH
⊕	REOSTAT
⊕	DUPLEX
⊕	COUNTERTOP DUPLEX
⊕	SPILT WIRE DUPLEX
⊕	QUAD DUPLEX
⊕	CEILING DUPLEX
⊕	FLOOR DUPLEX
⊕	PHONE OUTLET
⊕	TV OUTLET
⊕	THERMOSTAT
⊕	SMOKE DETECTOR
⊕	JUNCTION
⊕	220 VOLT OUTLET
⊕	RECESSED CEILING LIGHT
⊕	WALL HANG LIGHT
⊕	ETHEBALL LIGHT
⊕	RECESSED ETHEBALL LIGHT
⊕	VENT
⊕	VENT AND LIGHT
⊕	HEAT AND LIGHT
⊕	HEAT, VENT AND LIGHT
⊕	LANDSCAPING LIGHT
⊕	FLOODLIGHT

REVISIONS
NONE
ORIGINAL
1454

**LGI HOMES**  
 PO Box 1117, DeSoto, TX 79235  
 Phone: 512-261-1336 Fax: 1



**1456**

AN RBA, INC. COMPANY  
**LIFESTYLE USA DESIGN**  
 INNOVATIVE LEADERS IN QUALITY & AFFORDABLE RESIDENTIAL DESIGN  
 1984 W. Gray, Suite 200 Houston, Texas 77019  
 Office (713) 334-4321 Fax (713) 334-4333  
 E-mail 1036482832 @compuserve.com


**ELECTRICAL FLOOR PLAN**

SHEET NO. **2**  
 OF **5**

JOB NO.  
 DATE 03-11-04  
 DRAWING NO. 1454-2  
**Amert-CAD**  
 ANIMATED AND SMART SOFTWARE BY  
 CON. 800

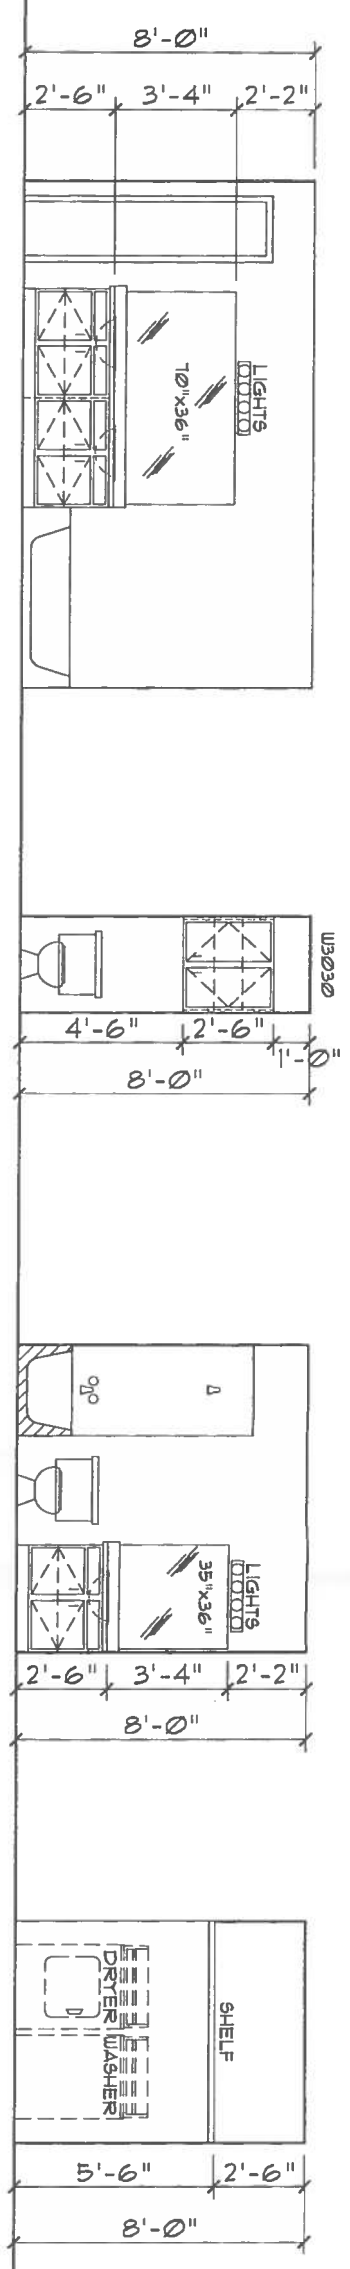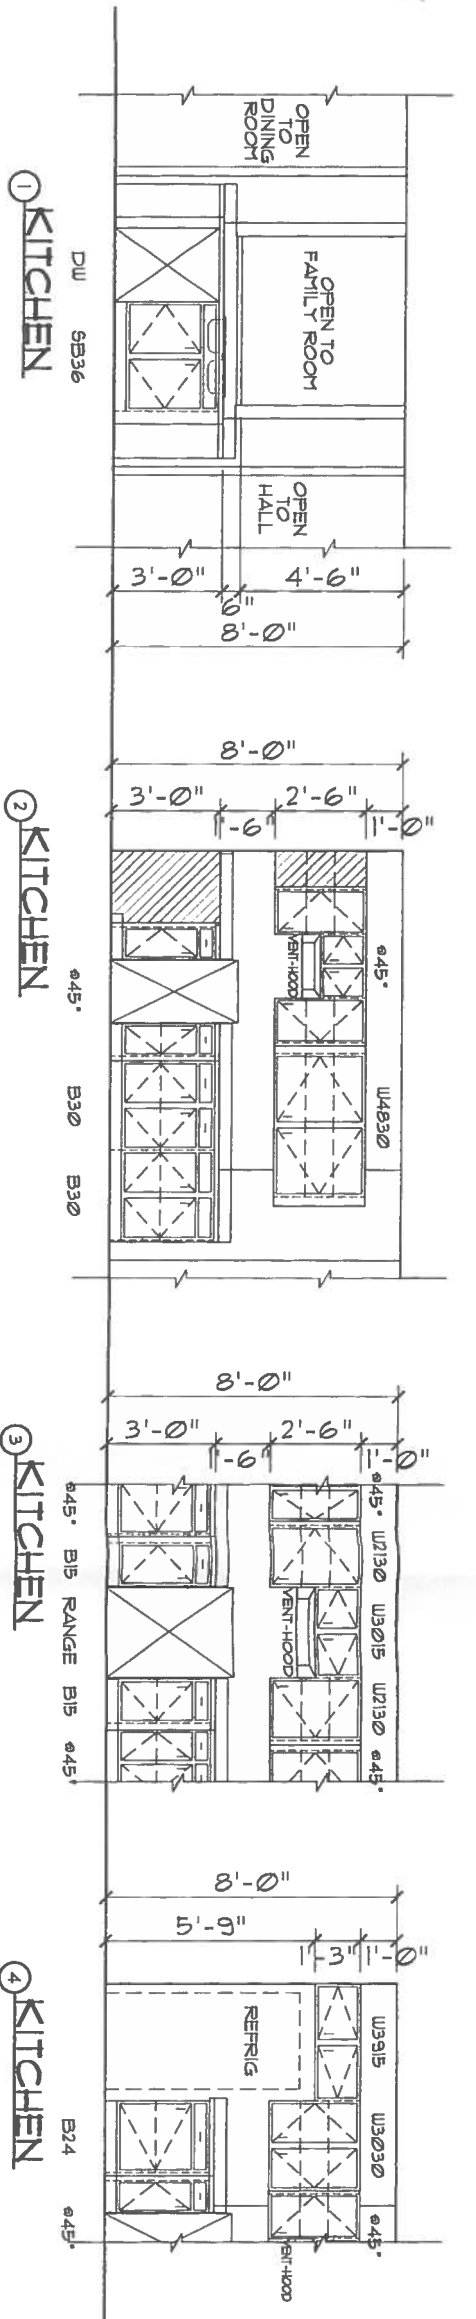

**CABINET DETAILS**

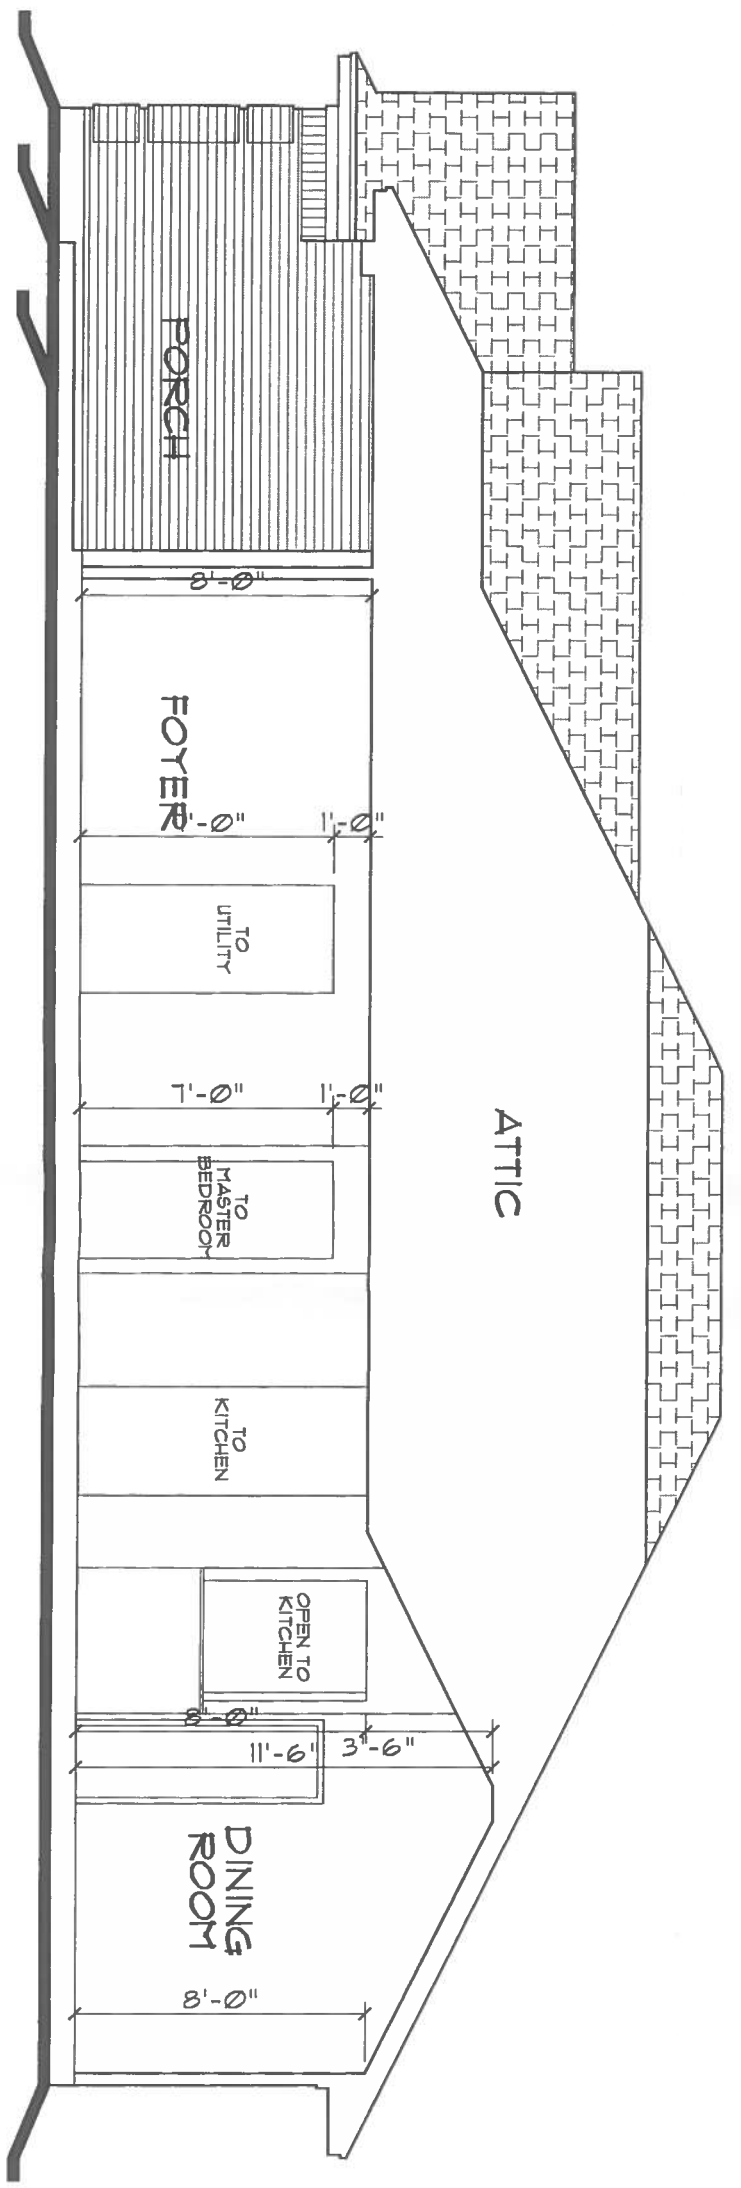

**SECTION A-A**

3/16" = 1'-0"

REVISIONS
NONE
ORIGINAL
1456

**LGI HOMES**  
 PO Box 111, DeSoto, TX 79235  
 phone: 812-361-1336 fax: 1

**1456**

**LIFESTYLE USA DESIGN**  
 AN RBA, INC. COMPANY  
 INNOVATIVE LEADERS IN QUALITY & AFFORDABLE RESIDENTIAL DESIGN  
 1864 W. Gray Suite 200 Houston, Texas 77019  
 Office (713) 524-2821 Fax (713) 524-8335  
 E-mail 103848.2832 @compuserve.com


**INTERIOR ELEVATIONS**

SHEET NO. **3** OF **5**

JOB NO. \_\_\_\_\_  
 DATE 03-11-04  
 DRAWING NO. 1588-3  
**Amint-CAD**




ALL CEILING JOISTS ARE  
 2x6'S #3 STP AT 19.2" O.C.  
 UNLESS NOTED OTHERWISE  
 ALL RAFTERS ARE  
 2x6'S #3 STP AT 19.2" O.C.  
 UNLESS NOTED OTHERWISE

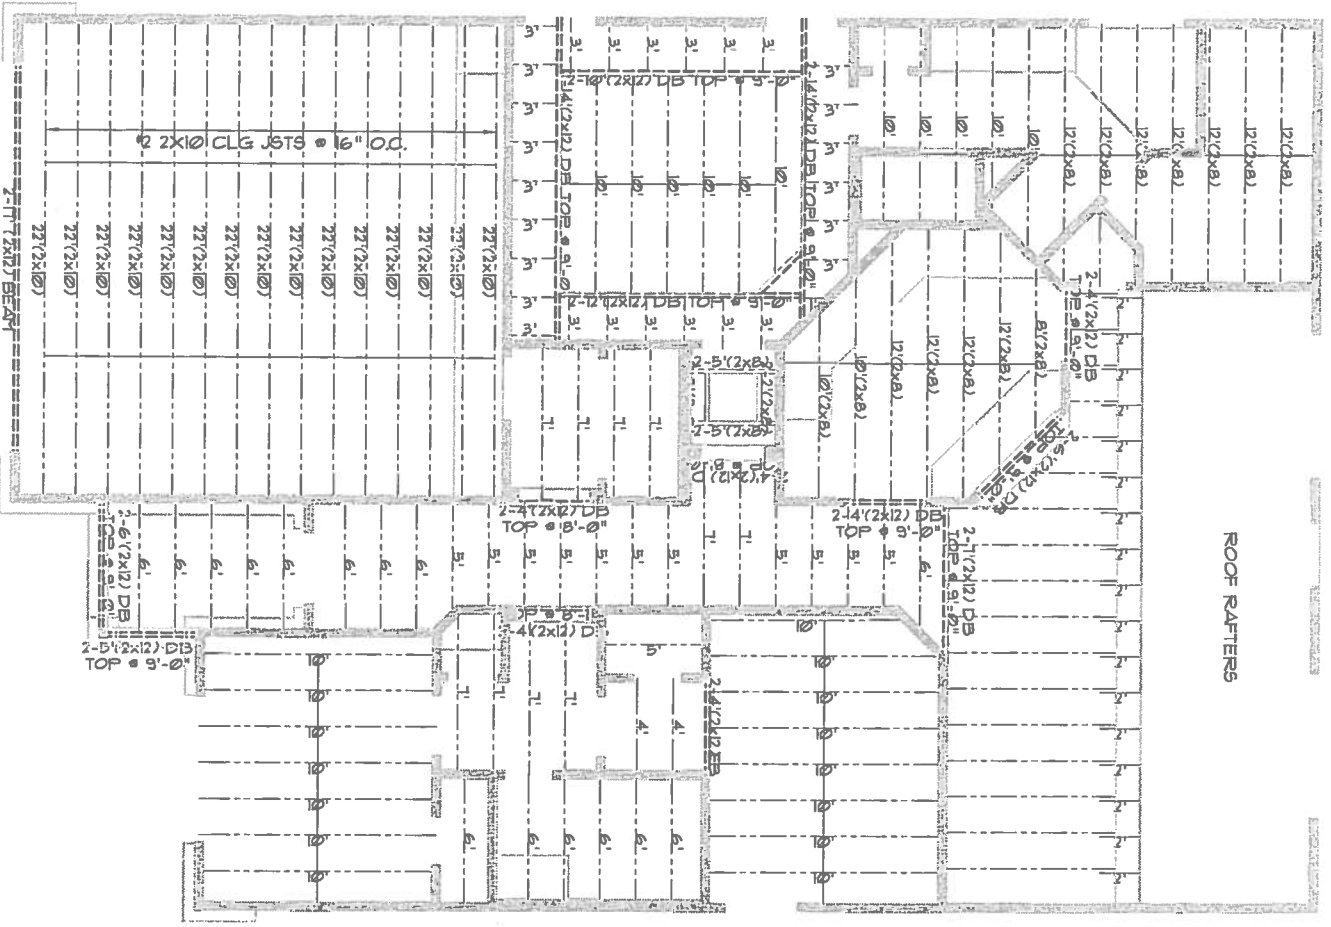

**CEILING FRAMING PLAN**

1/8"=1'-0"

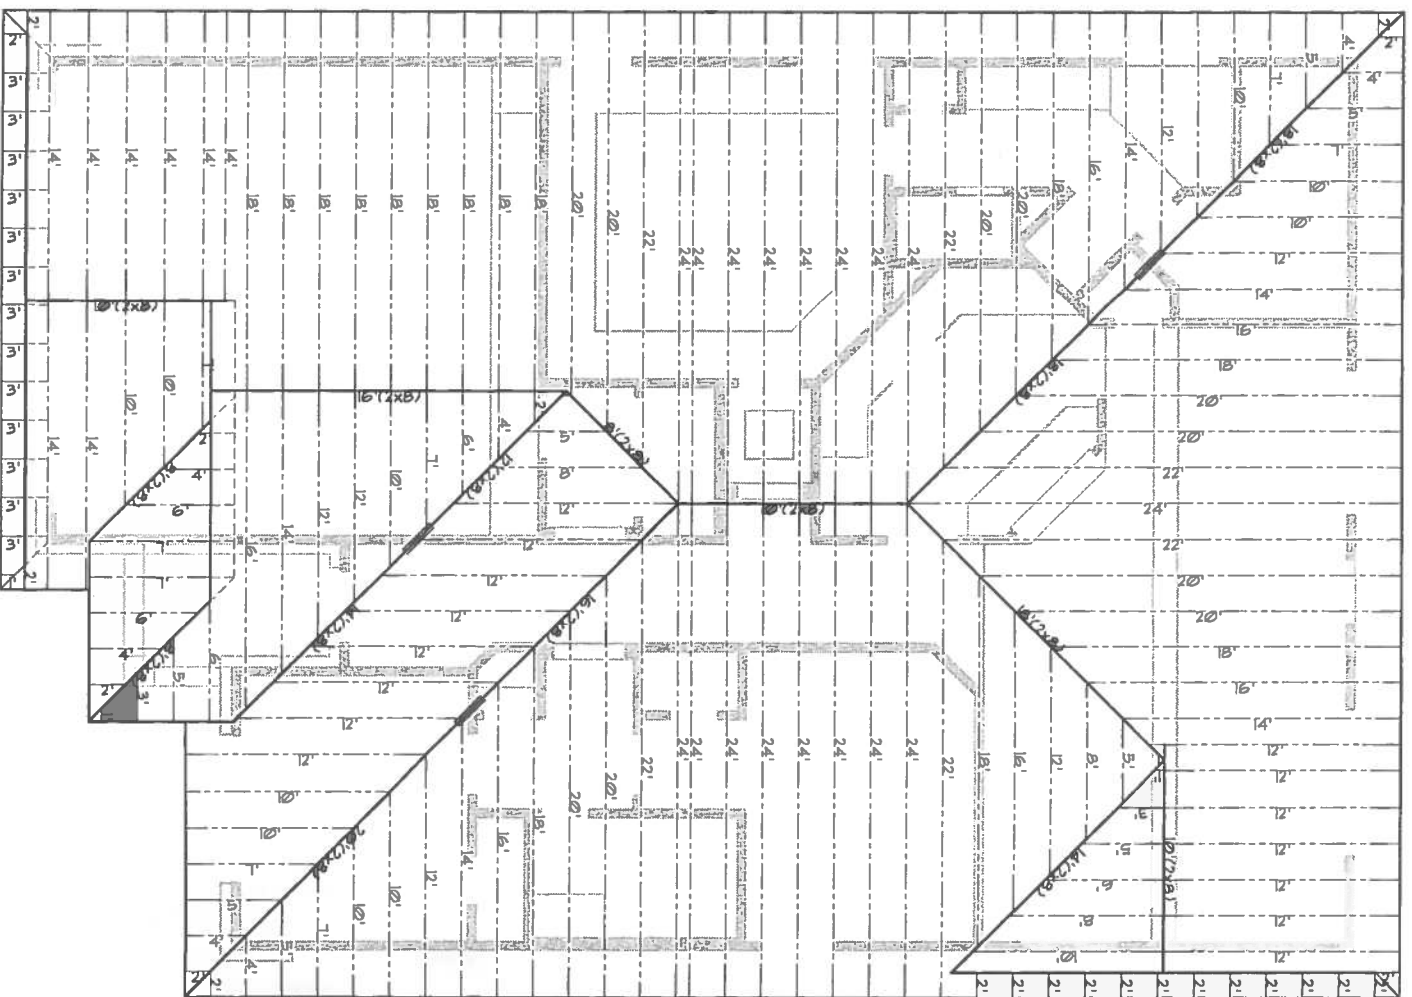

**ROOF FRAMING PLAN**

1/8"=1'-0"

REVISIONS
NONE
ORIGINAL
1454

**LGI HOMES**  
 PO Box 1111, Desoto, Tx. 75125  
 phone: 812-261-1356 fax: 1

**1456**

AN RBA, INC. COMPANY  
**LIFESTYLE USA DESIGN**  
 INNOVATIVE LEADERS IN QUALITY & AFFORDABLE RESIDENTIAL DESIGN  
 1964 W. Gray Suite 200 Houston, Texas 77019  
 Office (713) 524-2821 Fax (713) 524-8335  
 E-mail 103640.2652 @compuserve.com

**CEILING/ ROOF FRAMING PLANS ELEVATION "A"**

SHEET NO.  
**5A**  
 OF  
**5**

JOB NO.  
 DATE  
 03-11-04  
 DRAWING NO.  
 MS6-SADUS  
**Amor-CAD**  
 AMOR CAD SOFTWARE, INC.  
 1995