

THE SERVICES OF ARCHITECTS AND ENGINEERS ARE SUBJECT TO CONTRACT PROVISIONS. THE PROVISIONS INCLUDES, BUT IS NOT LIMITED TO, THE DESIGN OF THE BUILDING, THE MANAGEMENT AND COMPOSITION OF SPACES AND THE COORDINATION OF THE ARCHITECTURAL AND ENGINEERING SERVICES. THE ARCHITECT'S PROFESSIONAL LIABILITY INSURANCE DOES NOT COVER THE ARCHITECT'S LIABILITY FOR THE DESIGN OF THE BUILDING OR FOR THE CONSTRUCTION OF THE BUILDING. THE ARCHITECT'S LIABILITY INSURANCE DOES NOT COVER THE ARCHITECT'S LIABILITY FOR THE DESIGN OF THE BUILDING OR FOR THE CONSTRUCTION OF THE BUILDING.

Designer: *Tim Richmond*

A PROJECT FOR:

REVISION NUMBER	REVISION DATE	REVISION BY


A.B.C.
HOME
DESIGN

OFFICE: 408-928-0372
FAX: 408-927-2067

1 st FLOOR LIVING A/C AREA	1674
2 nd FLOOR LIVING A/C AREA	735
TOTAL LIVING A/C AREA	2409
1 st FLOOR FIN	2214
2 nd FLOOR FIN	922
TOTAL FRAME	3136
FOOTING	147
TOTAL S.F.P	2281
PAID	546

City/Jurisdiction
HOUSTON

Title
FLOOR PLAN

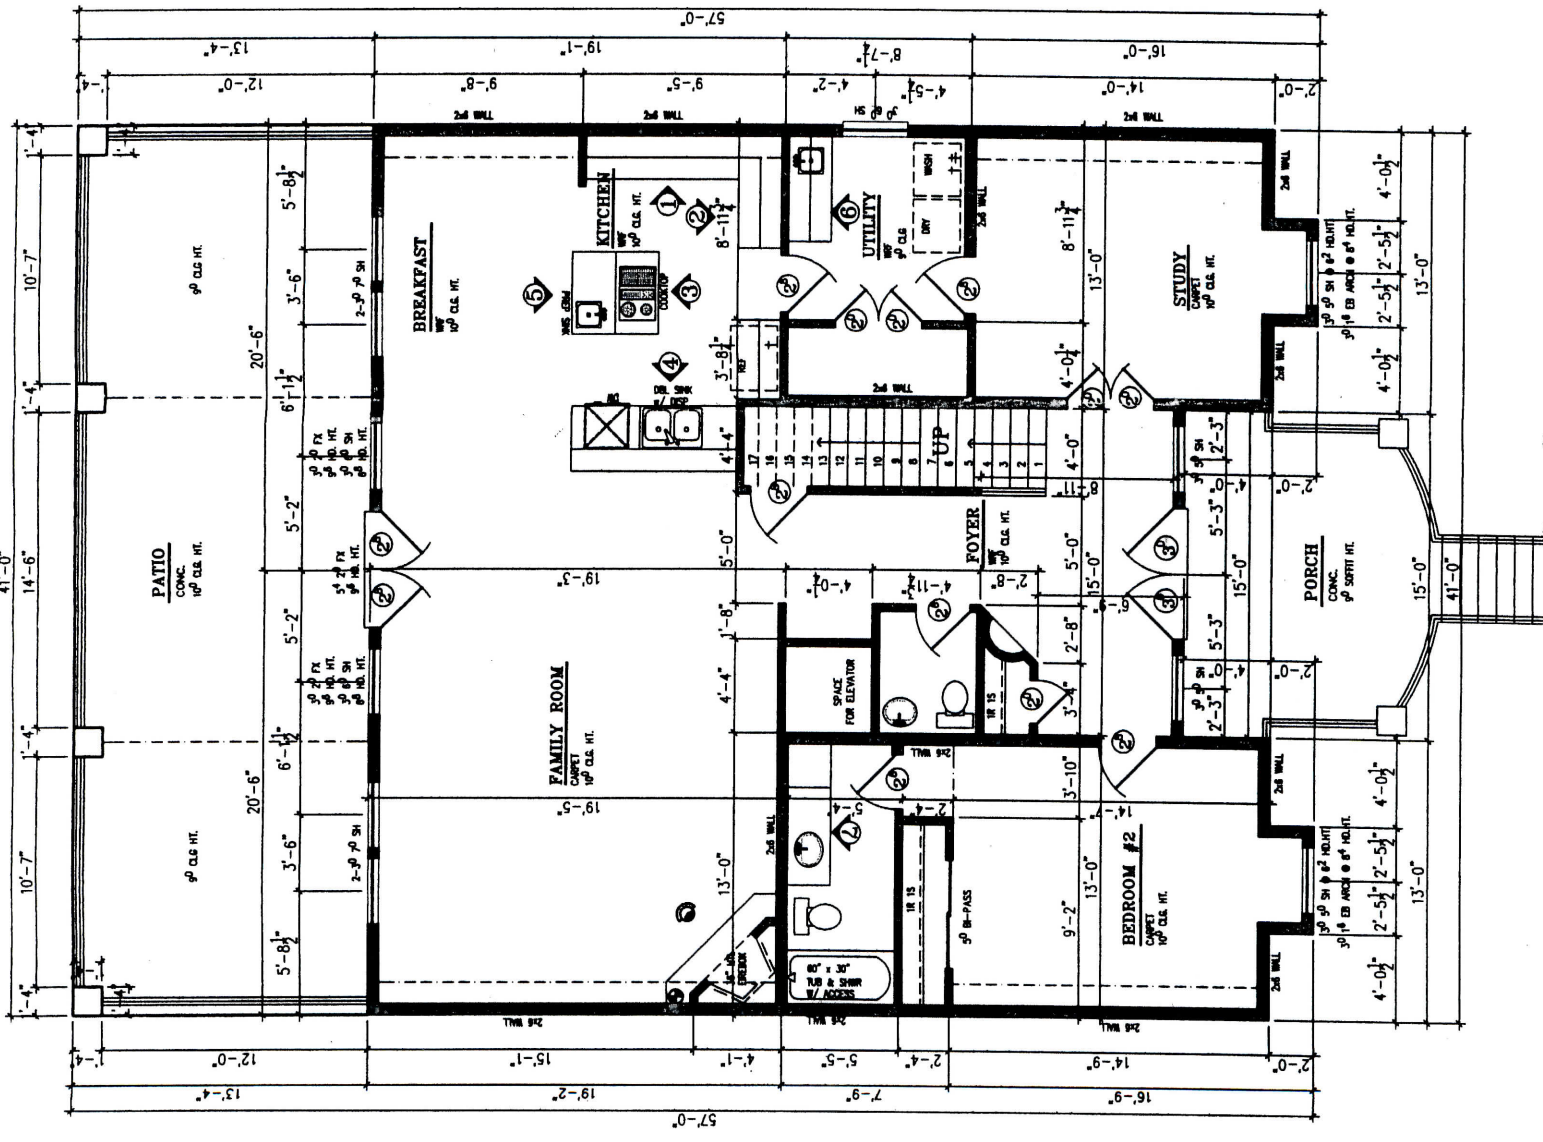

Handwritten initials or signature.

FIRST FLOOR PLAN

SCALE: 1/8" = 1'-0"
 90 NOM. (9'-1 1/8" ACTUAL) P.L.T. HT. TRP. UNO
 78 WINDOW HEIGHT TYP. UNO
 FRAME AND BRACE TO MEET LOCAL CODES
 THREE STUB WALLS AT EXTERIOR DOORS
 SEE TYPICAL DTL SHEET FOR ADDITIONAL NOTES

A-1
 SHEET No.

3038
 Plan Number

FLOOR PLAN
 Title

HOUSTON
 City/Jurisdiction

1 st FLOOR A/C AREA	1874
2 nd FLOOR A/C AREA	739
TOTAL LIVING A/C AREA	2408
1 st FLOOR FIN	2214
2 nd FLOOR FIN	922
TOTAL FLOOR	3138
PERIMETER	147
TOTAL SLAB	2261
PAVING	545

OFFICE: 408-926-4272
 FAX: 408-927-2907

A.B.C. HOME DESIGN

REVISION NUMBER	REVISION DATE	REVISION BY

DESIGN DATE: 04/08/08
 DRAWN BY: M

Designer: Tim Richmond

A PROJECT FOR:

THESE PLANS AND SPECIFICATIONS ARE SUBJECT TO COPYRIGHT PROTECTION. THE PROTECTION INCLUDES, BUT IS NOT LIMITED TO, THE GENERAL FORM AS WELL AS THE ARRANGEMENT AND COMPOSITION OF SPACES AND ELEMENTS OF THE DESIGN, UNDER SUCH PROTECTION, UNAUTHORIZED USE OF THESE PLANS, WORK, OR FORMS REPRESENTED CAN CONSTITUTE VIOLATION OF FEDERAL AND STATE LAWS. ANY ENGINEERING SHALL BE THE QUALITY TO BE ONE, NON-ARTIST LICENSED PROFESSIONAL ENGINEER, A LICENSED ARCHITECT OR ARCHITECTURAL ENGINEER TO DESIGN STRUCTURAL MEMBERS. PROFESSIONAL ENGINEERS SHOULD BE CONTACTED AND CONSULTED FOR SUCH RECOMMENDATIONS AS STRUCTURAL, FINISH, WINDOWING AND FOUNDATION DESIGN. THESE DRAWINGS, THE CONSTRUCTION OF WHICH SHOULD BE THE RESPONSIBILITY FOR THE STRUCTURE, WINDOWING AND FOUNDATION DESIGN, WINDOWING AND FOUNDATION DESIGN FOR THIS PROJECT, A.B.C. HOME DESIGN, L.L.C. IS NOT TO BE HELD RESPONSIBLE FOR THE STRUCTURAL DESIGN IN ANY WAY. MATTER OR FORM, IF ANY PROBLEMS MAY ARISE.

THESE PLANS AND SPECIFICATIONS ARE PREPARED BY THE ARCHITECT AND ARE NOT TO BE USED FOR ANY OTHER PROJECT WITHOUT THE WRITTEN CONSENT OF THE ARCHITECT. THE ARCHITECT ASSUMES NO LIABILITY FOR THE ACCURACY OF THE INFORMATION PROVIDED BY OTHERS. THE ARCHITECT'S RESPONSIBILITY IS LIMITED TO THE DESIGN AND CONSTRUCTION OF THE WORK SHOWN ON THESE PLANS AND SPECIFICATIONS. THE ARCHITECT DOES NOT WARRANT THE MERCHANTABILITY OR FITNESS FOR ANY PARTICULAR PURPOSE OF THE WORK. THE ARCHITECT'S DESIGN IS BASED ON THE INFORMATION PROVIDED BY THE CLIENT AND THE ARCHITECT ASSUMES NO LIABILITY FOR THE ACCURACY OF THE INFORMATION PROVIDED BY OTHERS. THE ARCHITECT'S RESPONSIBILITY IS LIMITED TO THE DESIGN AND CONSTRUCTION OF THE WORK SHOWN ON THESE PLANS AND SPECIFICATIONS. THE ARCHITECT DOES NOT WARRANT THE MERCHANTABILITY OR FITNESS FOR ANY PARTICULAR PURPOSE OF THE WORK.

Designer: Tim Richmond

A PROJECT FOR:

DESIGN DATE: 04/08/08
 DRAWN BY: R
 CHECKED BY: R
 REVISION NUMBER: 1
 REVISION DATE: 04/08/08

A.B.C. HOME DESIGN
 OFFICE: 408-888-4373
 FAX: 408-887-2807

City/Jurisdiction: HOUSTON
 Title: 2nd FLOOR PLAN
 Interior Elevation
 Plan Number: 3038

SHEET No: A-2

SECOND FLOOR PLAN

SCALE: 1/8" = 1'-0"
 8" NOM. (8'-1 1/8" ACTUAL) P.L.T. HT. TRP. UNO
 TRADE AND BRACE TO MEET LOCAL CODES

