


DISCLAIMER:
 The accuracy of all information on this floor plan is deemed reliable but not guaranteed and should be personally verified through personal inspections or with the appropriate professionals. All dimensions are approximate.

5005 HIDALGO STREET, #804

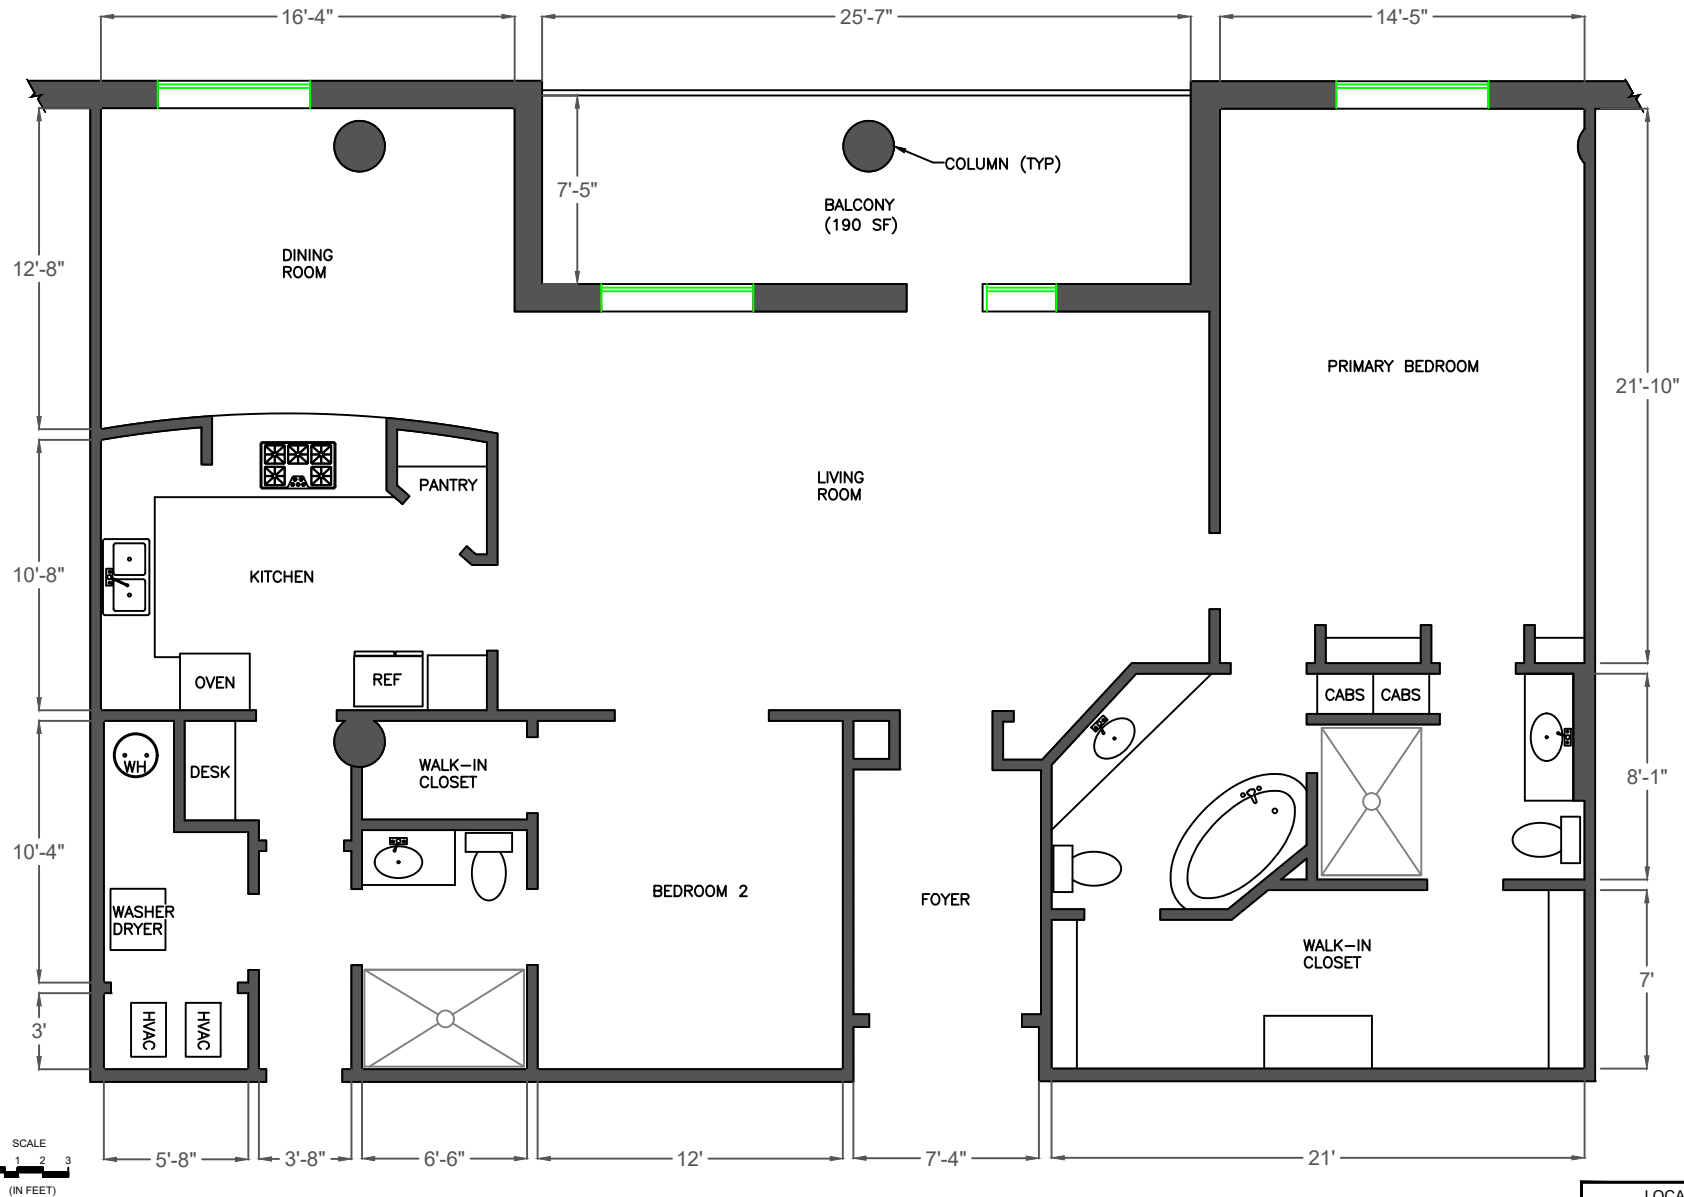

EDWIN REYES DRAFTING SERVICES
 713-705-6812 CELL / edreyes7@yahoo.com

ALL DIMENSIONS APPROX.

LEGAL DESCRIPTION:
 0.143 INT COMMON LAND & ELE
 EMPIRE CONDO AMEND

LOCATION:
 MARCEY DAY
 PROPERTY FOR SALE
 5005 HIDALGO STREET, #804
 HOUSTON, TEXAS 77056
 DRAWING NO: 001
 DATE: 10/13/2021
 APPROX. SQ. FT. = 2,122