


SECOND FLOOR PLAN

SCALE: 3/16" = 1'-0"

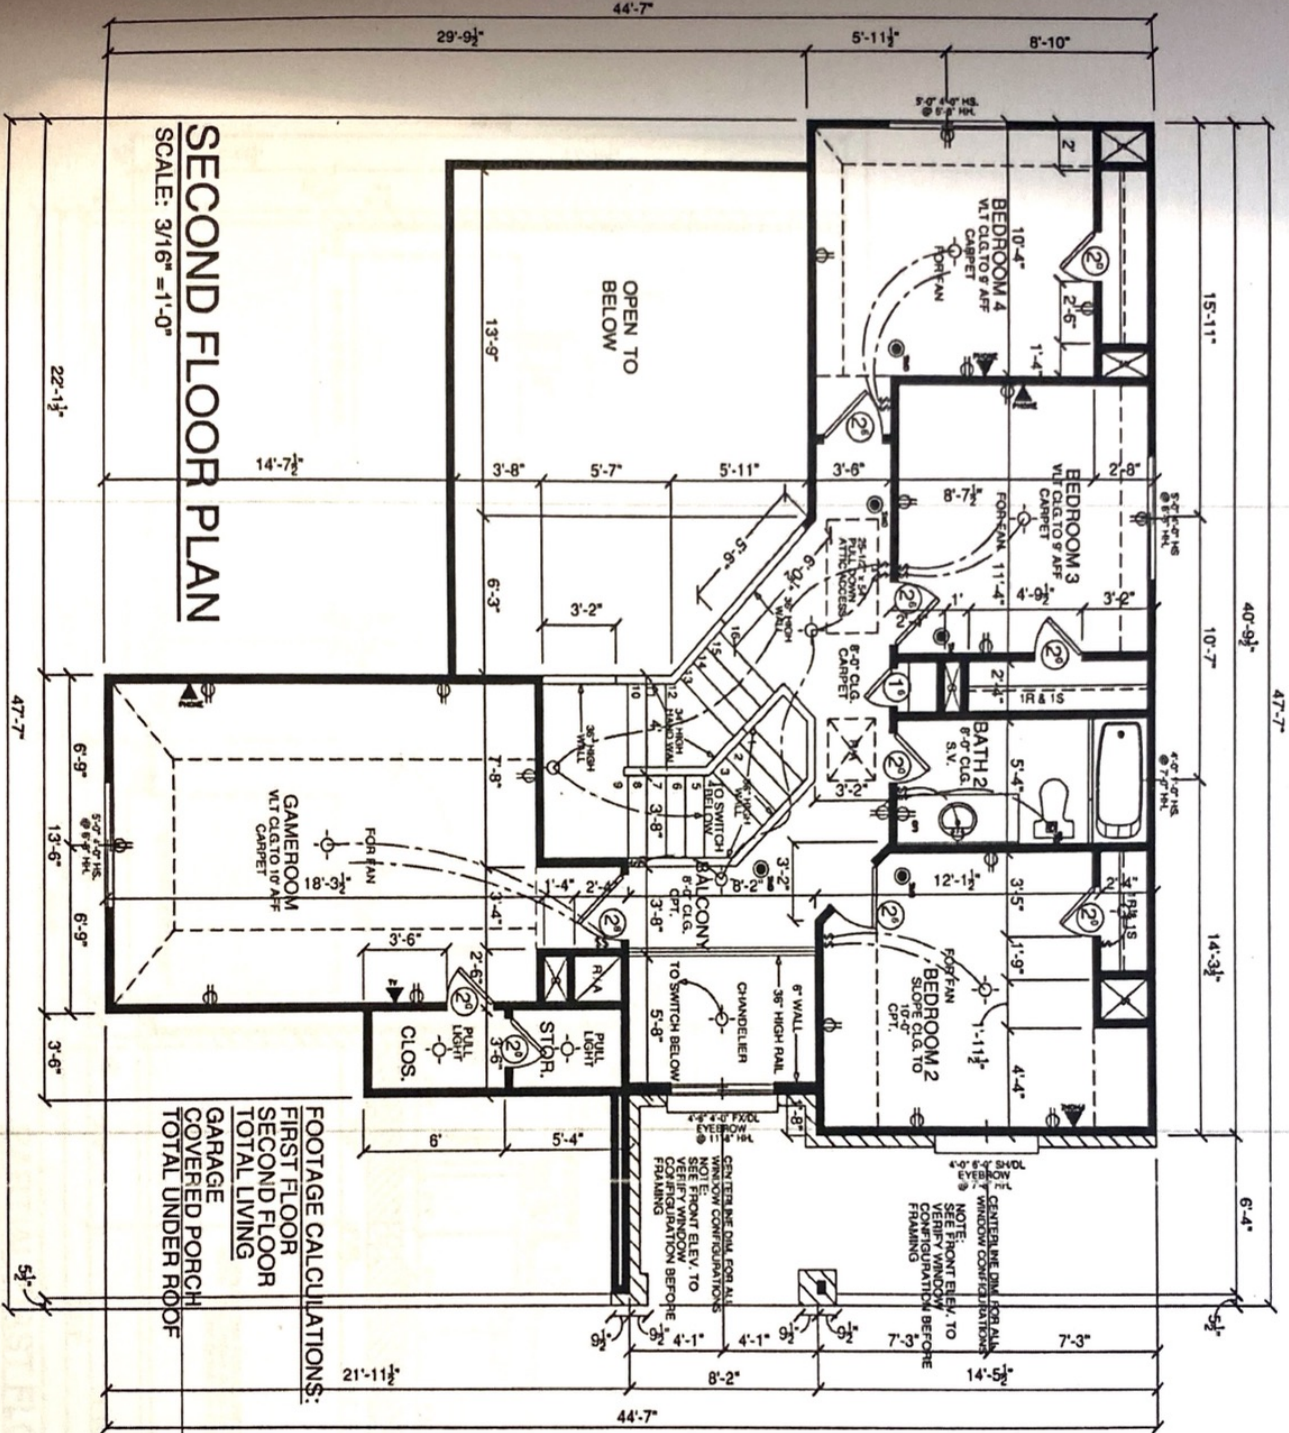

FOOTAGE CALCULATIONS:
 FIRST FLOOR 1692 SQ. FT.
 SECOND FLOOR 968 SQ. FT.
 TOTAL LIVING 2660 SQ. FT.
 GARAGE 463 SQ. FT.
 COVERED PORCH 68 SQ. FT.
 TOTAL UNDER ROOF 3151 SQ. FT.

ELECTRICAL NOTES:

1. ELECTRICAL INSTALLATION TO BE IN ACCORDANCE WITH THE NATIONAL ELECTRICAL CODE. NFPA-70
2. THE ELECTRICAL CONTRACTOR IS RESPONSIBLE FOR OBTAINING ELECTRICAL PERMITS AND INSPECTION.
3. CONVENIENCE RECEPTACLE - MOUNT AT 12" A.F.F. UNLESS NOTED OTHERWISE.
4. MICROWAVE-OVEN TO HAVE SEPARATE 20AMP SINGLE RECEPTACLE AT 78" A.F.F.
5. BATHROOM RECEPTACLE - GFI MOUNT 40" A.F.F.
6. RECEPTACLES IN THE GARAGE TO BE GFI UNLESS NOTED OTHERWISE.
7. EXTERIOR RECEPTACLES TO BE GFI AND WEATHER PROTECTED.
8. WASHER - DRYER TO HAVE SEPARATE 20AMP DUPLEX RECEPTACLE AT 44" A.F.F.
9. TELEPHONE OUTLETS - PROVIDE BOX (MOUNT AT 12" A.F.F. UNLESS NOTED OTHERWISE). COVER PLATE 4/0 WIRE. TERMINATE NEAR PANEL.
10. KITCHEN COUNTER AND REFRIGERATOR RECEPTACLES AND APPLIANCE SWITCHES MOUNT AT 44" A.F.F.
11. SWITCHED - MOUNT AT 54" A.F.F.
12. ATTIC LIGHT SWITCH MOUNT AT 84" A.F.F.
13. SMOKE DETECTORS ARE HARD-WIRED, INTERCONNECTED, AND HAVE BATTERY BACK-UP.

ELECTRIC LEGEND	
	SINGLE POLE SWITCH
	THREE-WAY SWITCH
	150W DUPLEX RECEPTACLE
	SURFACE MOUNTED LIGHT
	CIRCULATION FAN
	CABLE TV OUTLET
	SMOKE DETECTOR
	TELEPHONE RECEPTACLE
	DOOR BELL CHIMES
	GFI OUTLET
	200W OUTLET
	WALL MOUNT FIXTURE
	RECIRCULATOR LIGHT FIXTURE
	EXTERNAL FAN
	WEATHER-RESISTANT GROUND FAULT RECEPTACLE
	CEILING FAN WITH LIGHT


DESIGNED BY
JW
 PLAN
P-WALKER

SCALE
 1/8" = 1'-0"
 SHEET
3 OF 7

DATE:
04.25.00
 REVISION:
03.22.07

KENDALL HOMES


PREMIER
 45.75
 2660 SQFT

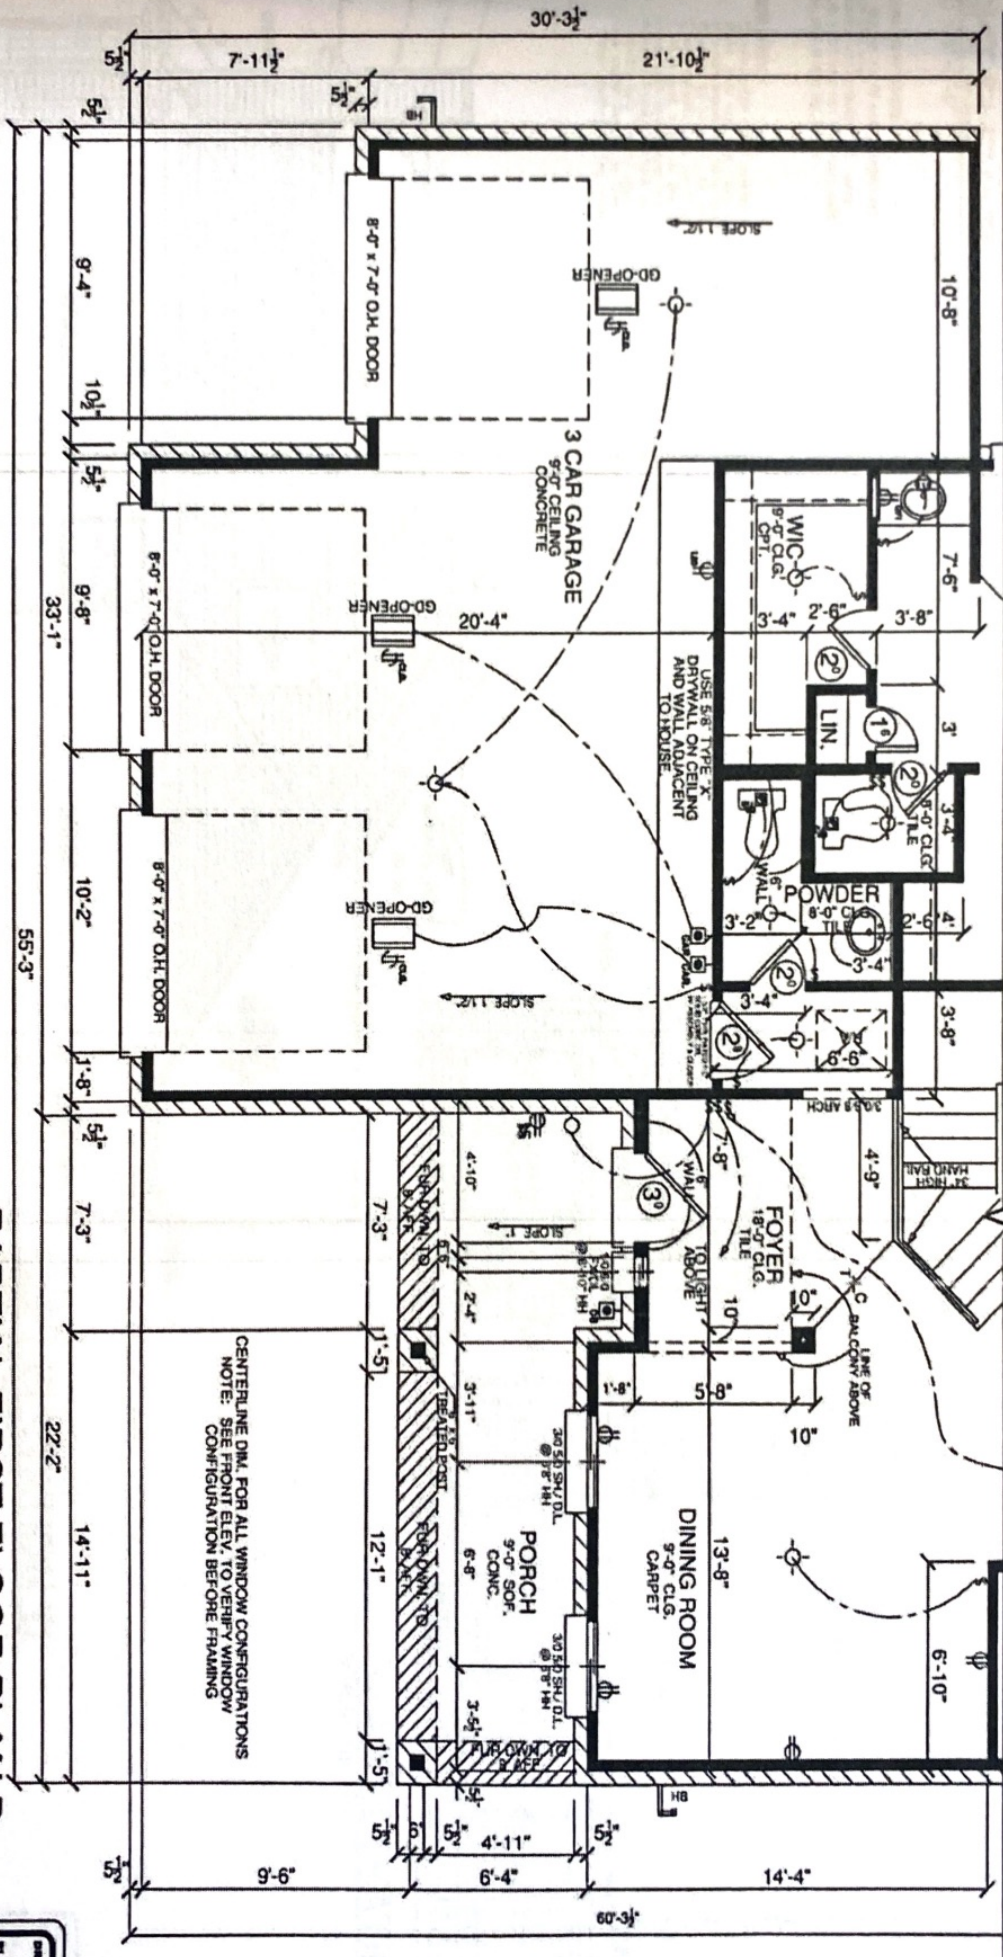

PARTIAL FIRST FLOOR PLAN D
SCALE: 3/16" = 1'-0"


DRAWING BY:
JW
P-WALKER

PARTIAL SECOND FLOOR PLAN D
SCALE: 3/16" = 1'-0"

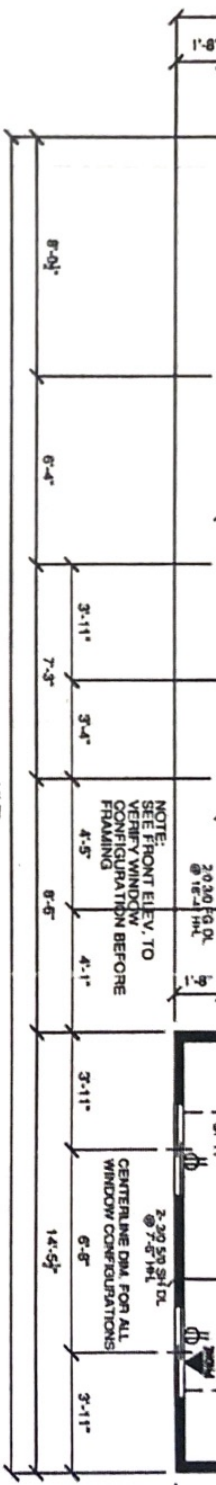

RIGHT ELEVATION 'D'


SCALE: 1/8" = 1'-0"

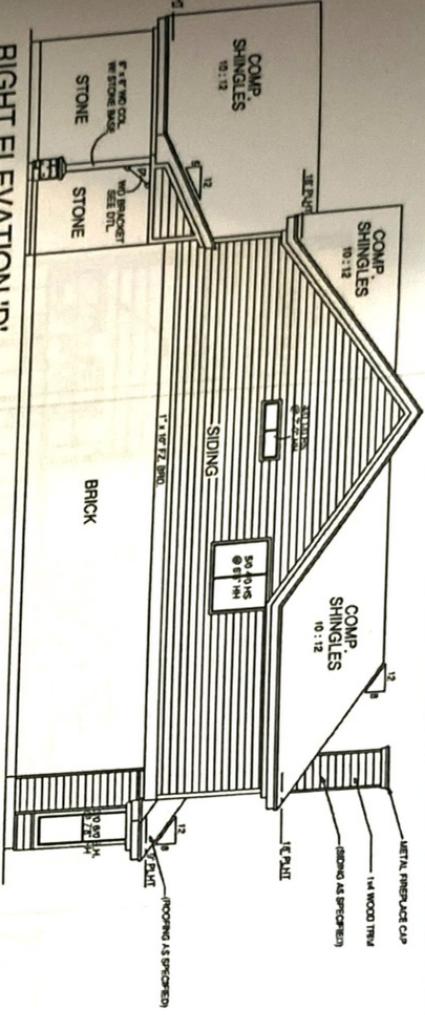

- COLOR CODE NOTES**
1. COLOR CODES AND HEIGHTS IN 3'S
 2. HIGHER CODES UNDER 4/4'S UNITS
 3. 4/4'S UNITS NOT SET BY SPACES HAVE SCALE 1/4" = 1'-0"
 4. ALL SPACES ARE NO. 2'S


General Notes:

1. Construction shall conform with all applicable codes and ordinances.
2. All work shall be done in accordance with the approved plans.
3. All materials shall be of the highest quality and shall be installed in accordance with the manufacturer's instructions.
4. All work shall be done in accordance with the approved plans.
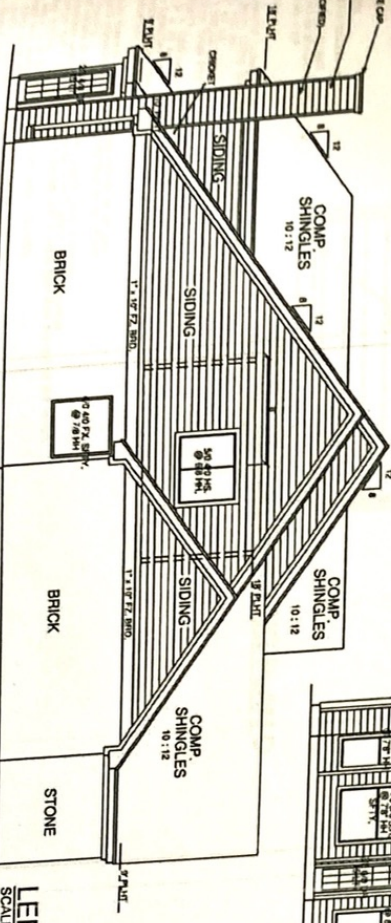

LEFT ELEVATION 'D'

SCALE: 1/8" = 1'-0"

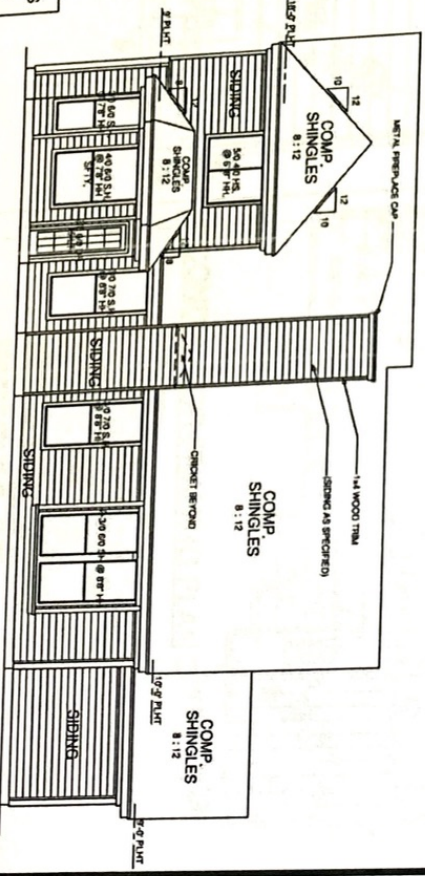

REAR ELEVATION 'D'

SCALE: 1/8" = 1'-0"

KENDALI HOMES



PREMIER
45.75
2660 SQFT

DATE: 04.25.06
REVISION: 03.22.07
08.15.12
07.24.13

DESIGNED BY
JW
P-WALKER D

SCALE: 1/8" = 1'-0"
4 OF 9