

ISSUES AND REVISIONS		
R.	DESCRIPTION	DATE




 208 FOWLKES STREET
 SEALY, TEXAS 77474
 PHONE: 979-885-3344
 FAX: 979-885-3379
 www.wilsonengr.com

WILSON
ENGINEERING
COMPANY, PLLC
 TxBPE Firm No F-7678

RCOT CUSTOM HOMES
5804 COLONY DRIVE
AUSTIN COUNTY, TEXAS

PROJ. NUMBER 18002
DRAWN BY MRW
TITLE FLOOR PLAN
SHEET 1
OF 1 SHEETS

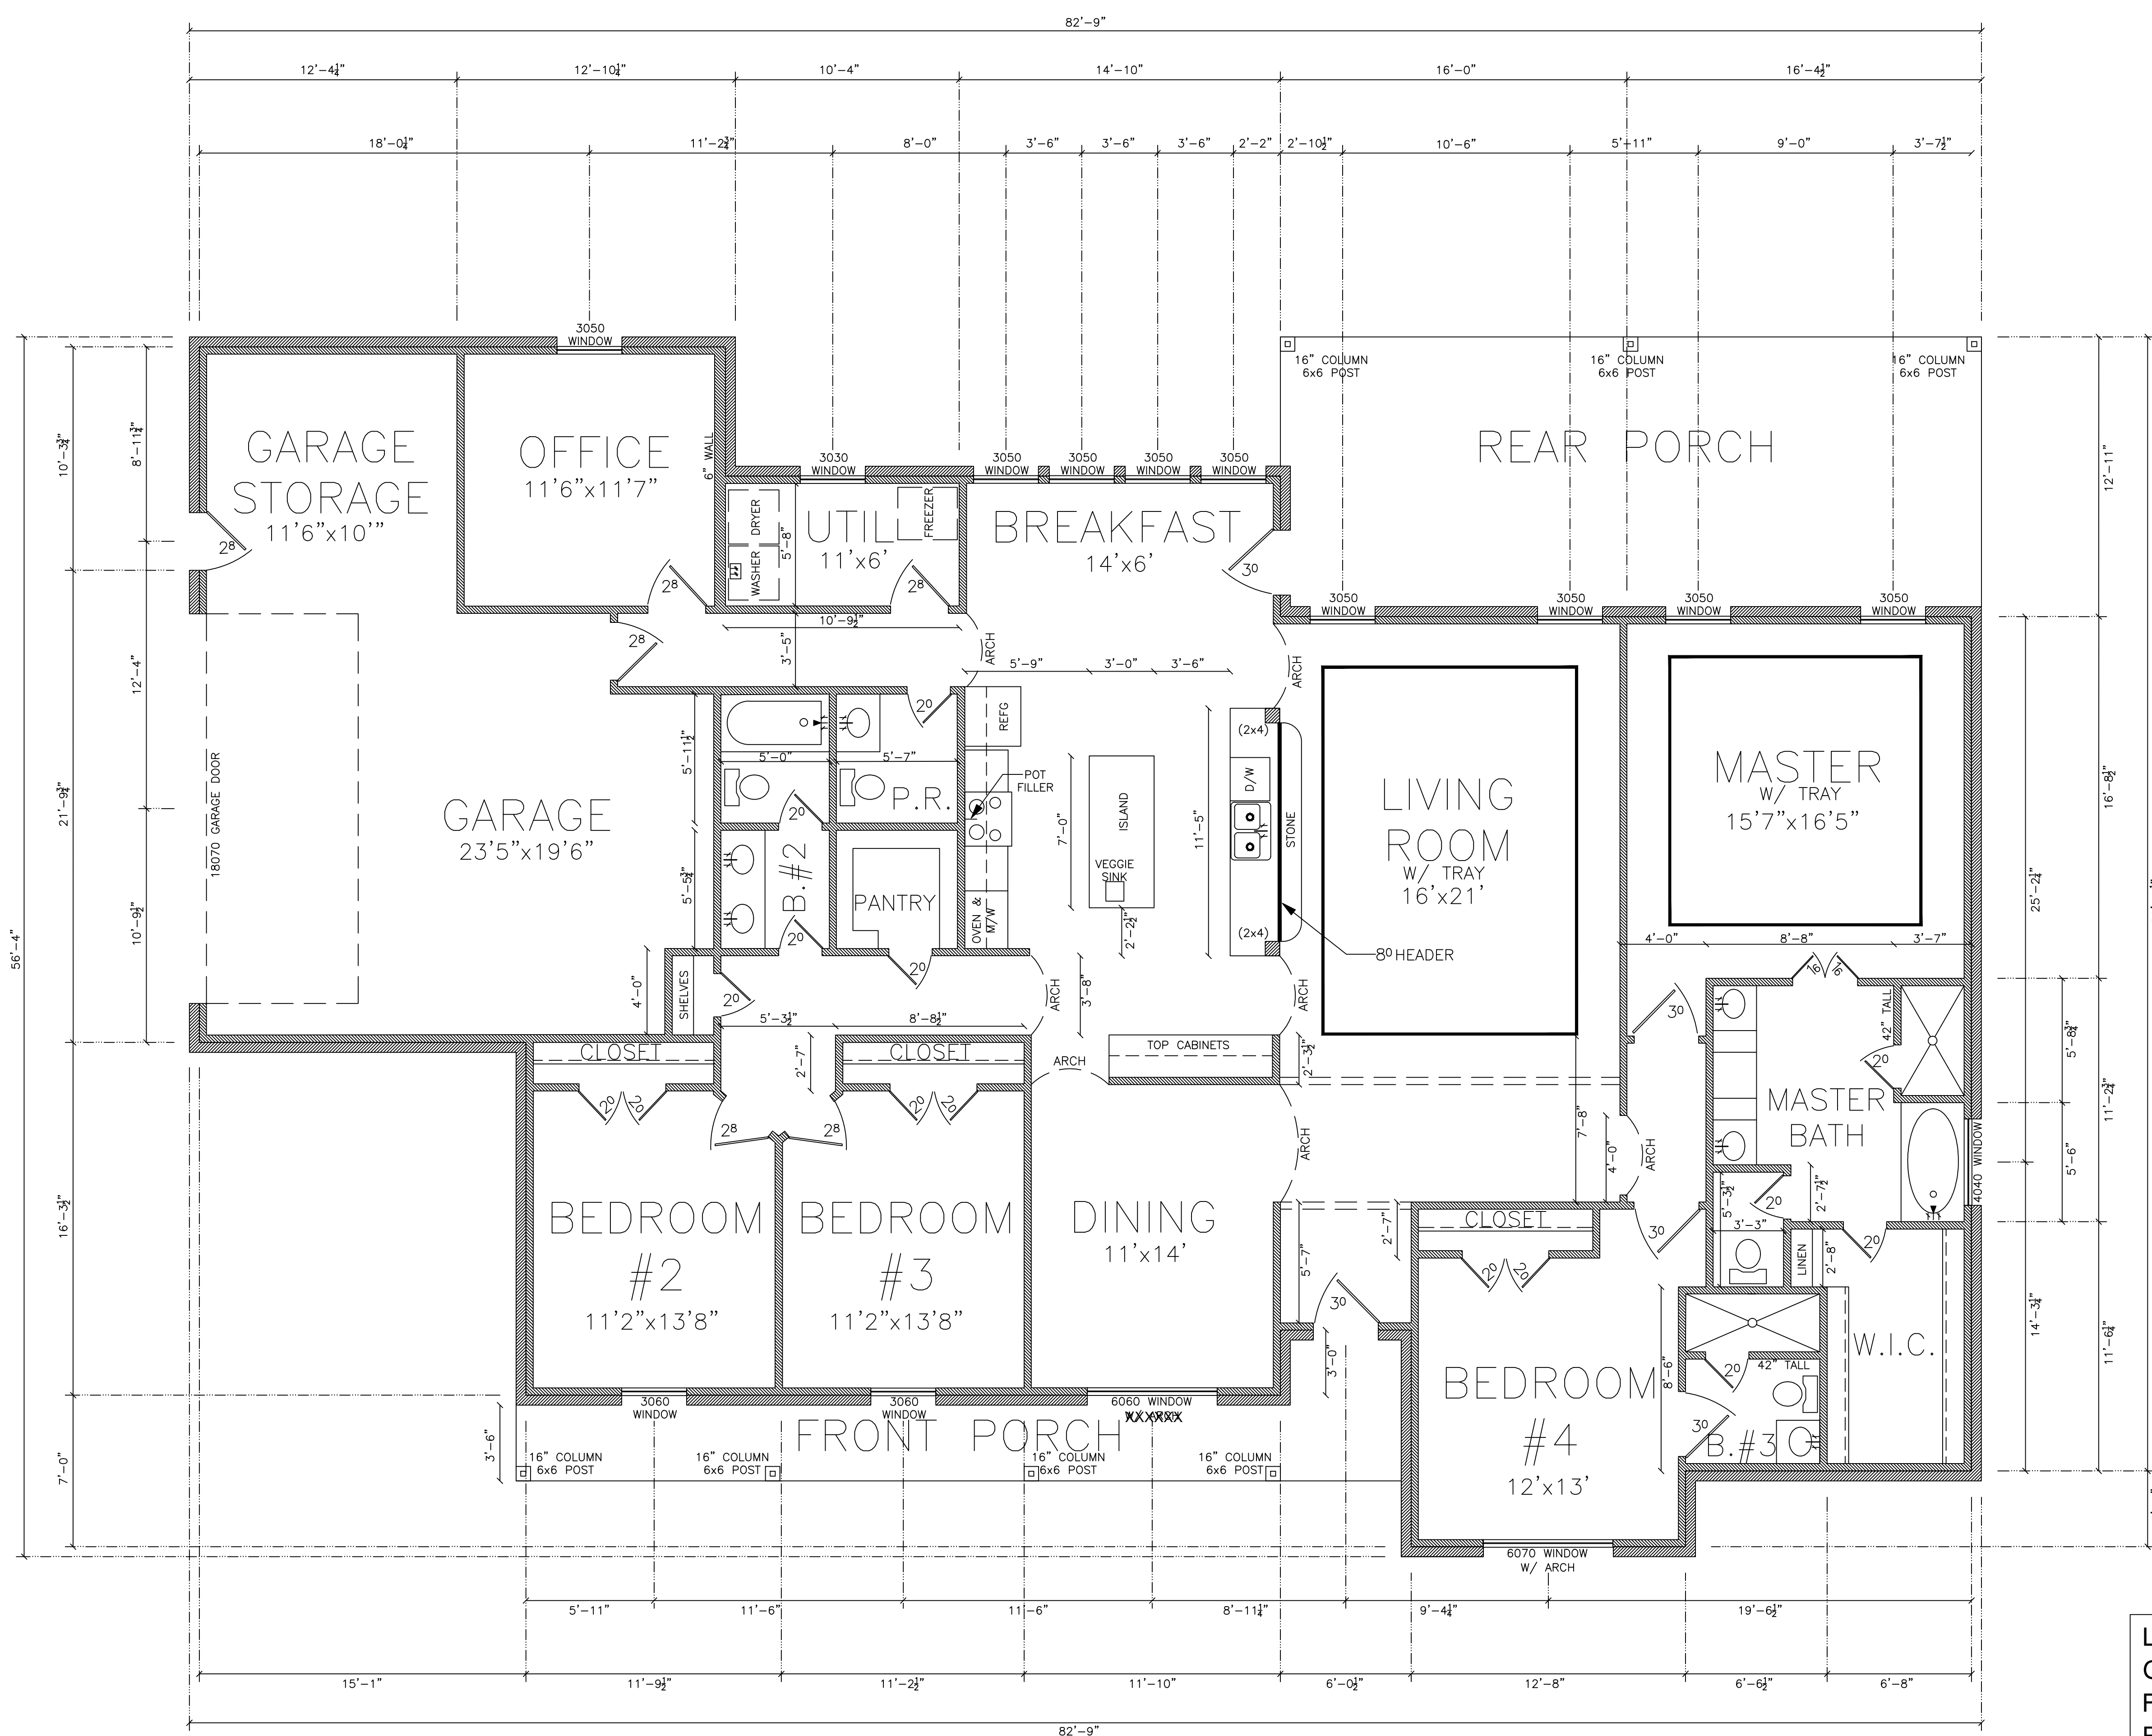

SQUARE FOOTAGE

LIVING - 2,687 SQ. FT.
GARAGE/STORAGE - 603 SQ. FT.
FRONT PORCH - 158 SQ. FT.
REAR PORCH - 400 SQ. FT.
STONE/BRICK - 123 SQ. FT.
TOTAL - 3,971 SQ. FT.

FLOOR PLAN SCALE: 1/4" = 1'0"