


note: While every attempt has been made to avoid mistakes in the preparation of these plans the designer can not guarantee against human error. The contractor must check all details and dimensions and be responsible for the same. Notify the owner before proceeding if any error is discovered and correction required.

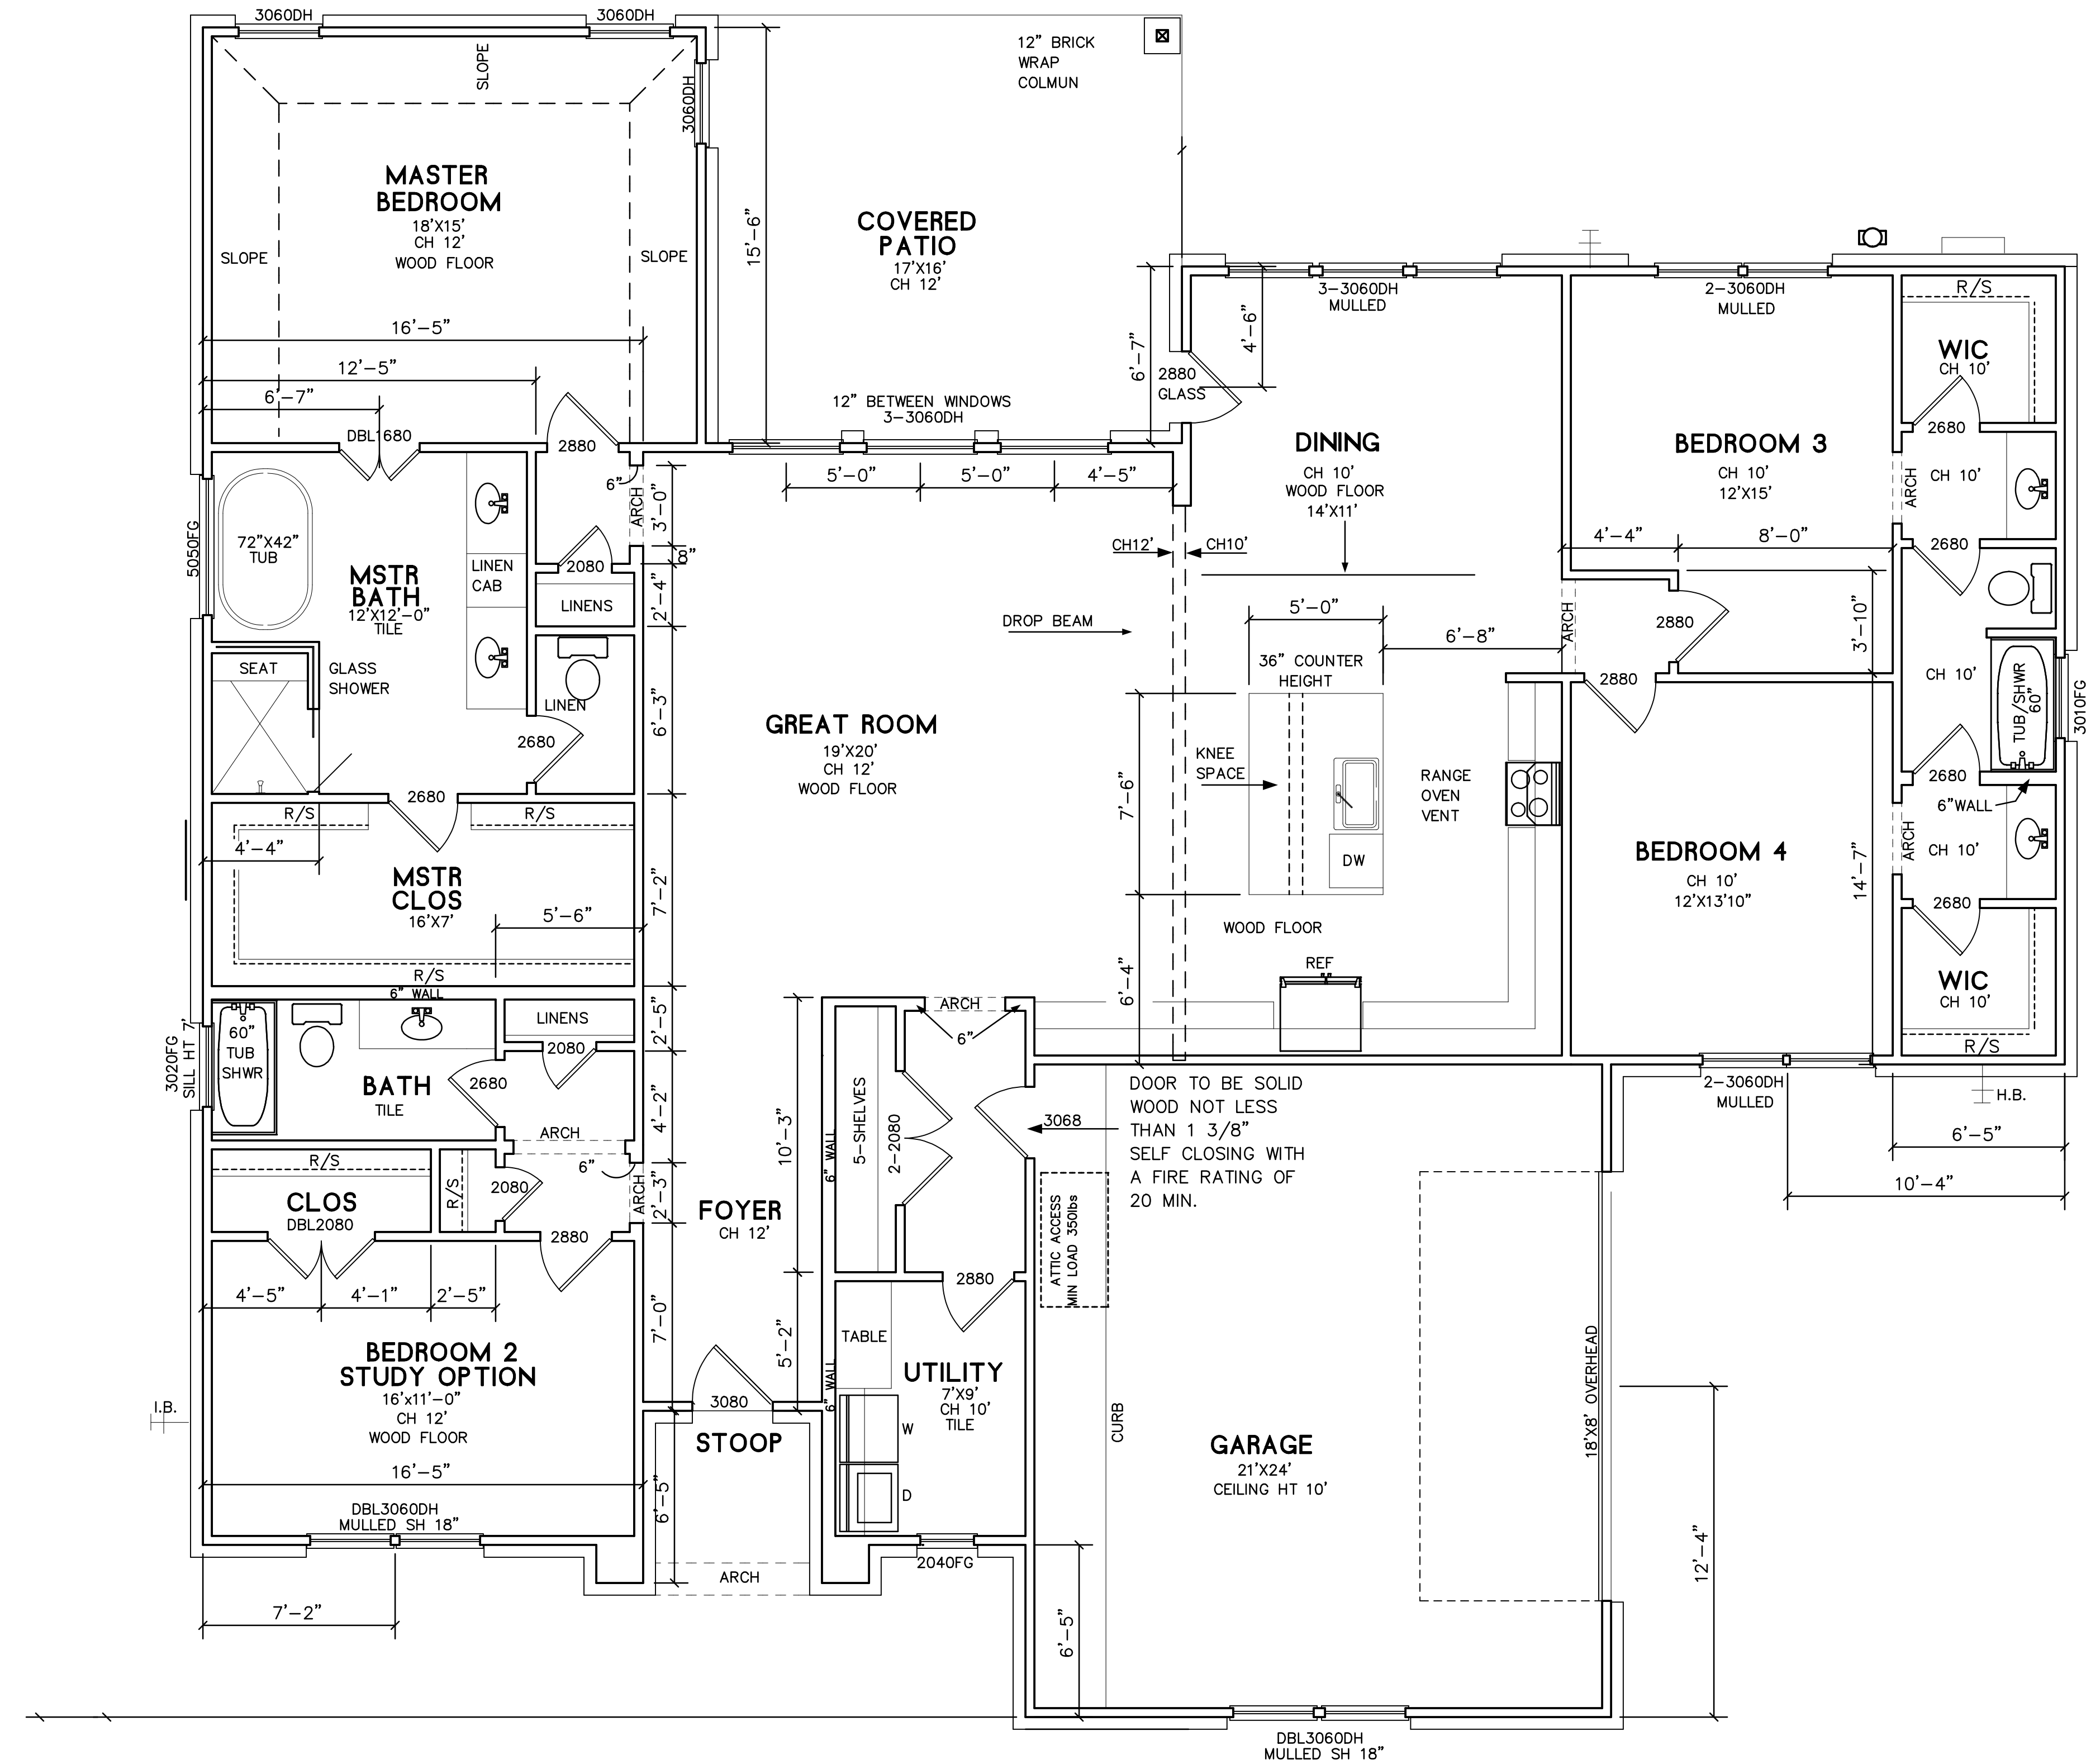

BUILDER

TROY SCOTT HOMES

Project Address:

LOT-1 BLOCK-4
SECTION-2
BENTWATER
7 VICTORIA DRIVE

Issued for:

CONSTRUCTION

Date:

10-17-18

AREA CALCULATIONS

LIVING AREA:	2637
GARAGE:	534
STOOP:	42
PATIO:	280
TOTAL SLAB:	3403

SHEET NAME:

FLOOR PLAN

SHEET NUMBER

A-3

WINDOW SILL HT TO BE 24" U.O.N.

DIMENSIONS FROM FRAMED WALL
THERE IS A BRICK LEDGE 100%
HEADER HEIGHTS TO BE 8' U.O.N.