


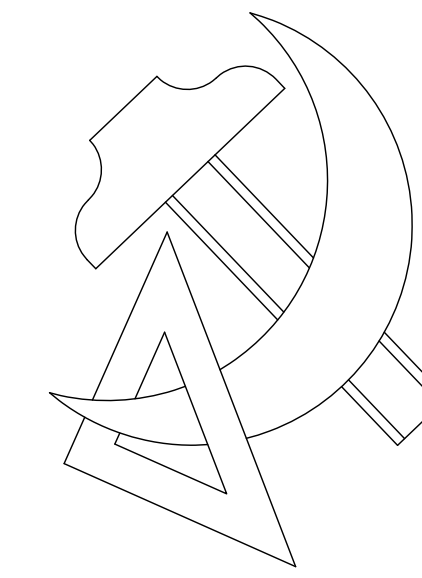

# MOONLIGHT HOUSE PLANS

324 AZALEA, LAKE JACKSON, TX. 77566  
979-482-1967



LAKE JACKSON MANAGEMENT  
225 SHANNON STREET – ANGLETON, TEXAS

PLAN#: 20213987

LIVING: 1773 SQ.FT.

GARAGE: 410 SQ.FT.

PORCH: 102 SQ.FT.


COV PATIO: 174 SQ.FT.

TOTAL: 2459 SQ.FT.


MOONLIGHT HOUSE PLANS IS A DRAFTING FIRM, NOT AN ENGINEERING, OR ARCHITECTURAL FIRM. THESE PRINTS ARE TO BE APPROVED BY A LOCAL ENGINEER FOR ALL STRUCTURAL BEINGS. MOONLIGHT HOUSE PLANS IS NOT RESPONSIBLE FOR ANY STRUCTURAL OR DESIGN MISTAKES. ALL SUBCONTRACTORS SHALL VERIFY ANY & ALL DIMENSIONS, DETAILS & SPECIFICATIONS.

DESIGNER WILL NOT BE LIABLE FOR HUMAN ERROR AFTER CONSTRUCTION IS STARTED.


THESE DRAWINGS, SPECIFICATIONS AND IDEAS ARE THE PROPERTY OF MOONLIGHT HOUSE PLANS. AND SHALL NOT BE REUSED, REPRODUCED, OR ALTERED IN ANY WAY.

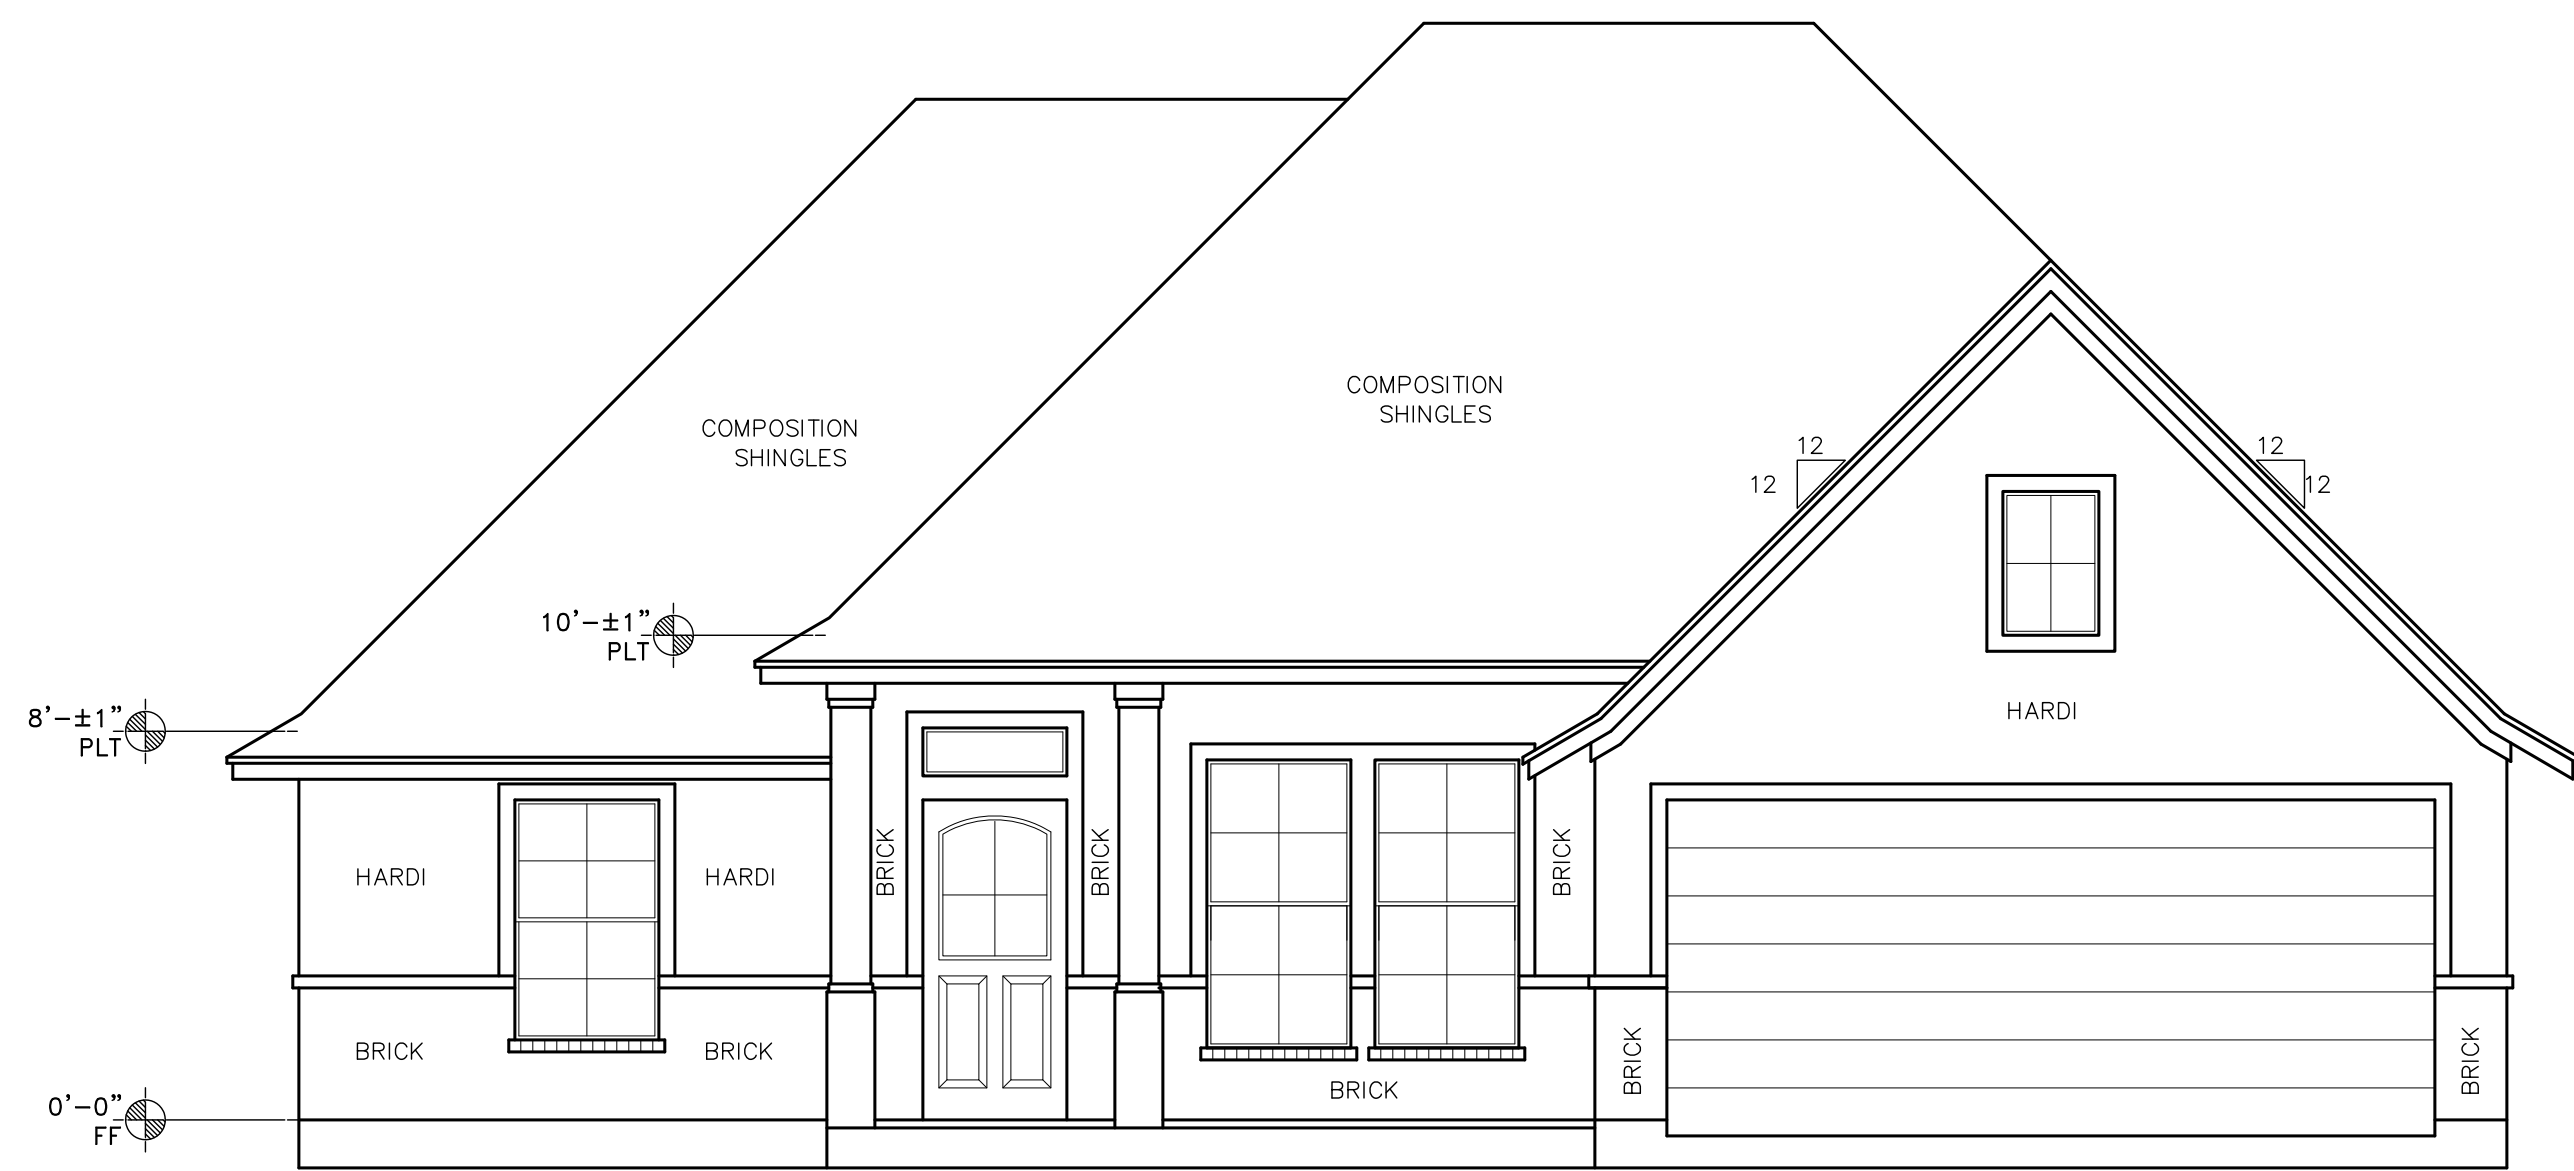


1 FRONT VIEW  
A1 SCALE: 1/4" = 1'

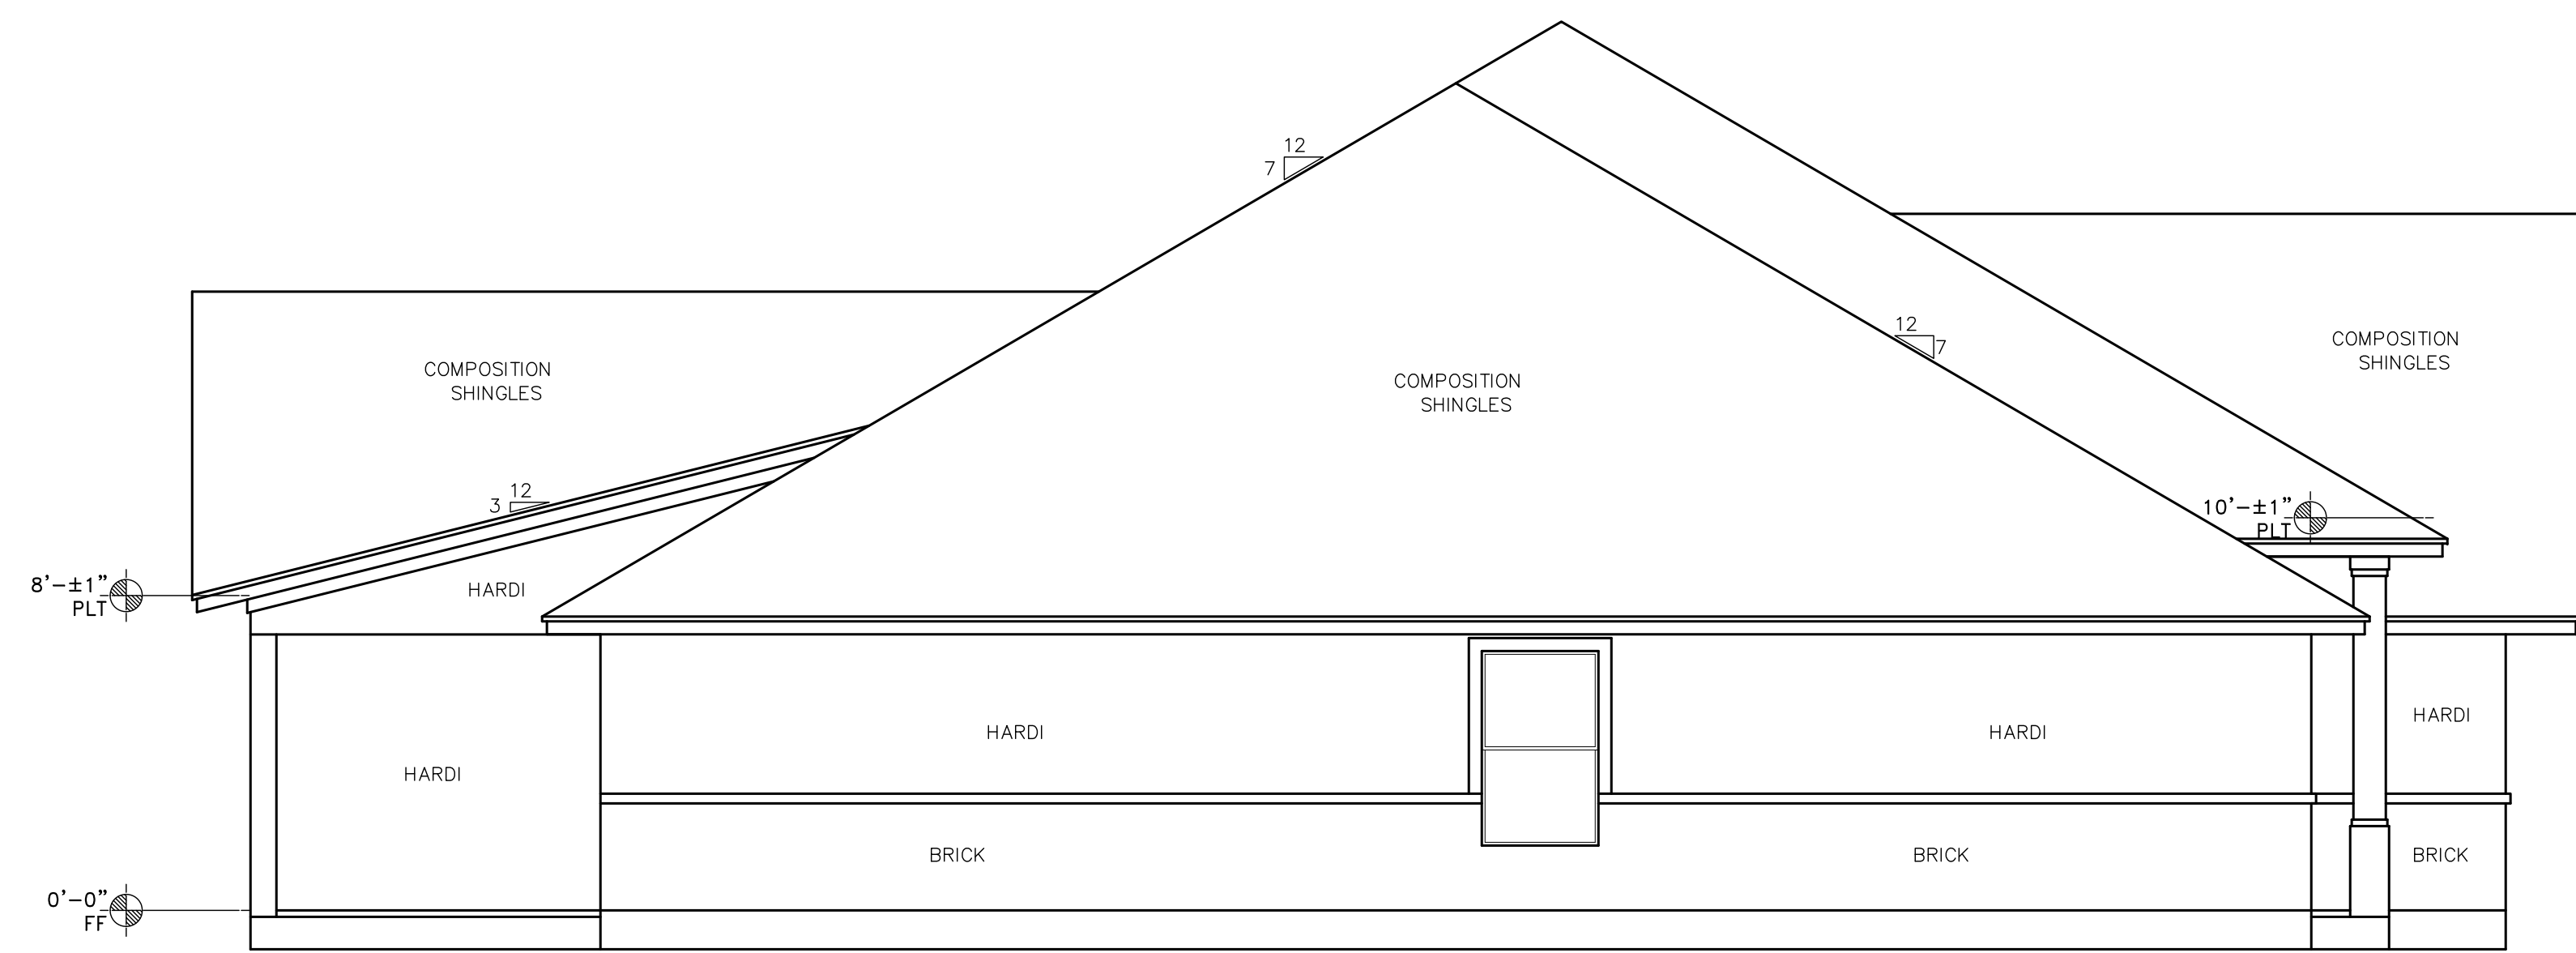

2 LEFT SIDE VIEW  
A1 SCALE: 1/4" = 1'

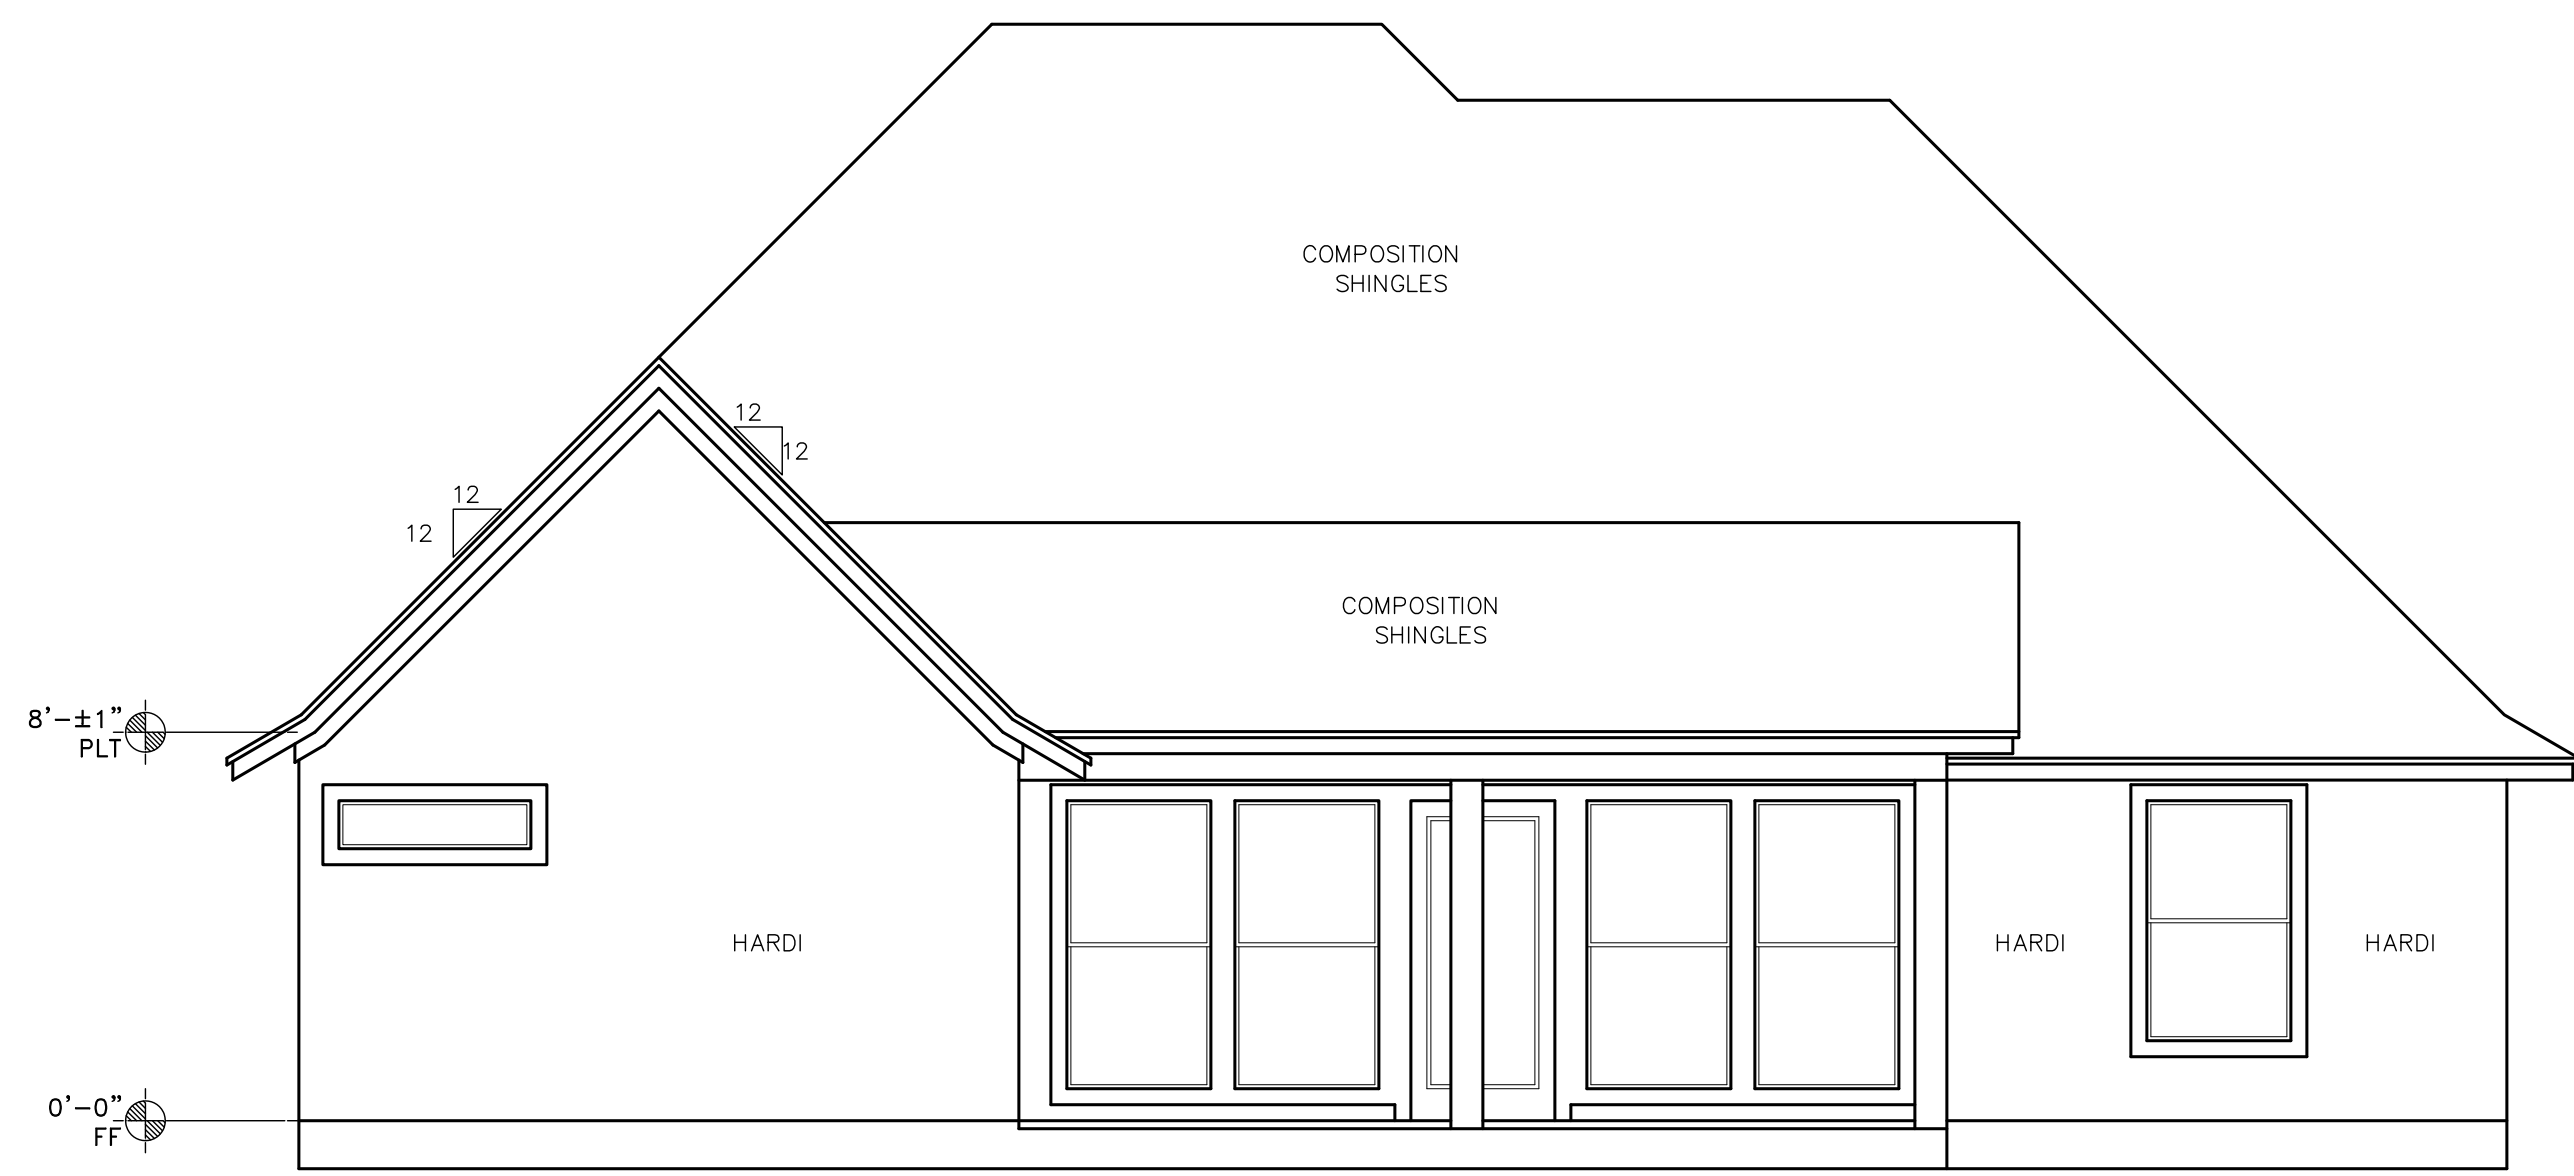

1 REAR VIEW  
A2 SCALE: 1/4" = 1'

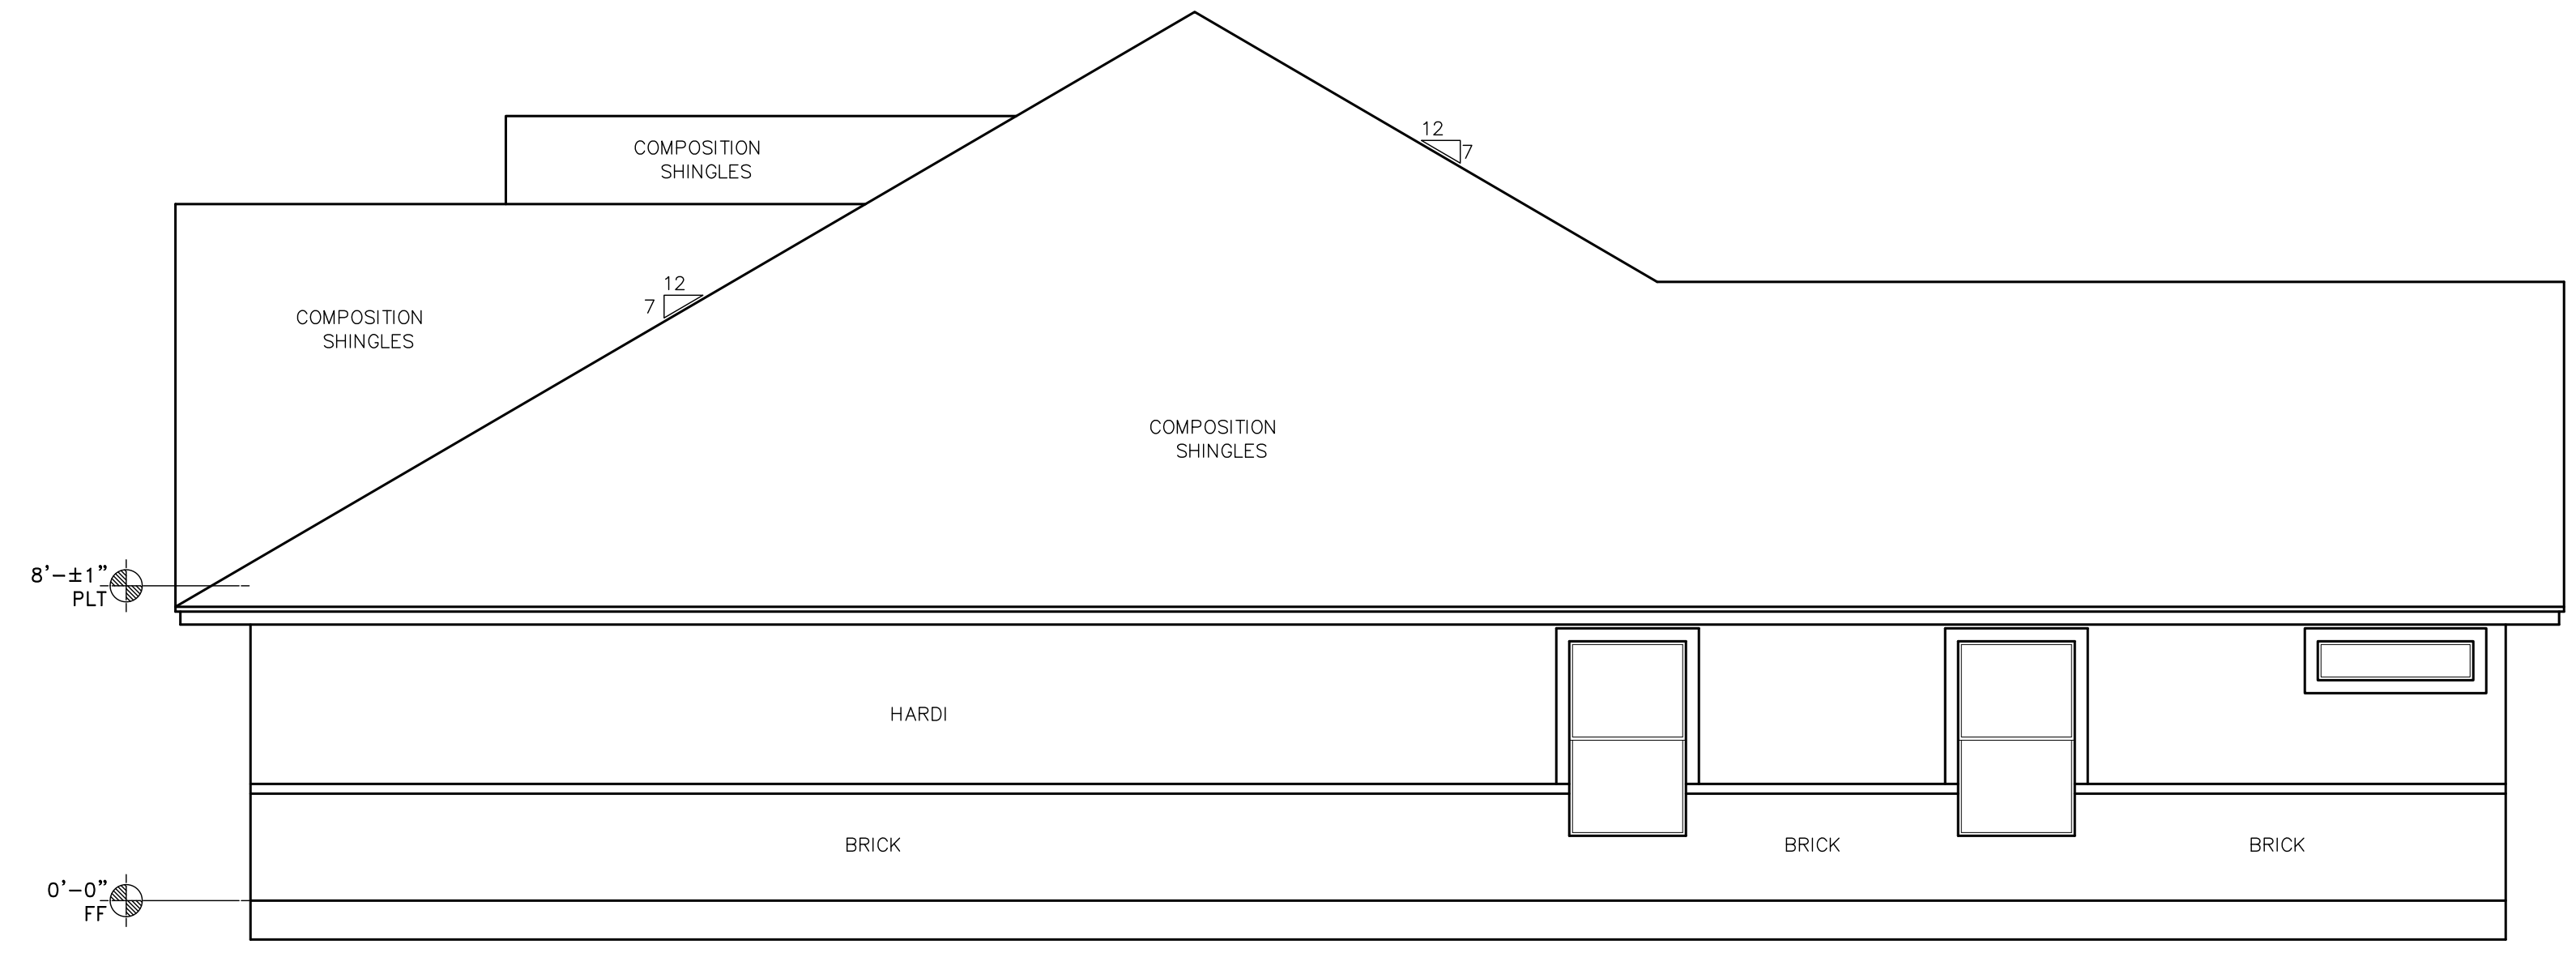

2 RIGHT SIDE VIEW  
A2 SCALE: 1/4" = 1'

MOONLIGHT HOUSE PLANS IS A DRAFTING FIRM, NOT AN ENGINEERING OR ARCHITECTURAL FIRM. THESE PRINTS ARE FOR INFORMATION ONLY. MOONLIGHT HOUSE PLANS IS NOT RESPONSIBLE FOR ANY STRUCTURAL OR DESIGN MISTAKES, DIMENSIONS, DETAILS & SPECIFICATIONS. DESIGNER WILL NOT BE LIABLE FOR HUMAN ERROR AFTER CONSTRUCTION IS STARTED. THESE DRAWINGS, SPECIFICATIONS AND IDEAS ARE THE PROPERTY OF MOONLIGHT HOUSE PLANS, AND SHALL NOT BE REUSED, REPRODUCED, OR ALTERED IN ANY WAY.

*Moonlight House*  
Plans  
979-482-1967

REVISION NUMBER	HISTORY	DATE


DWG. SCALE:  
1/4" = 1'-0"

E L E V A T I O N S  
LAKE JACKSON MANAGEMENT  
225 SHANNON STREET - ANGLETON, TEXAS  
JOB #: 20213987

04-13-21


A1

ABBREVIATIONS							
SH	SINGLE HUNG	EB	EYE BROW	PAN	PANTRY	W.I.C.	WALK-IN CLOSET
DL	DIVIDED LIGHTS	PKT	POCKET	RM	ROOM	DBL	DOUBLE
HD	HEADER	DR	DOOR	CLST	CLOSET	SNK	SINK
HT	HEIGHT	FG	FIXED GLASS	SHLVS	SHELVES	DW	DISH WASHER
OH	OVERHEAD	OBSSG	OBSCURED GLASS	CW	COLD WATER TAP	MSTR	MASTER
SECT	SECTIONAL	BTH	HALF BATH	CLG	CEILING		

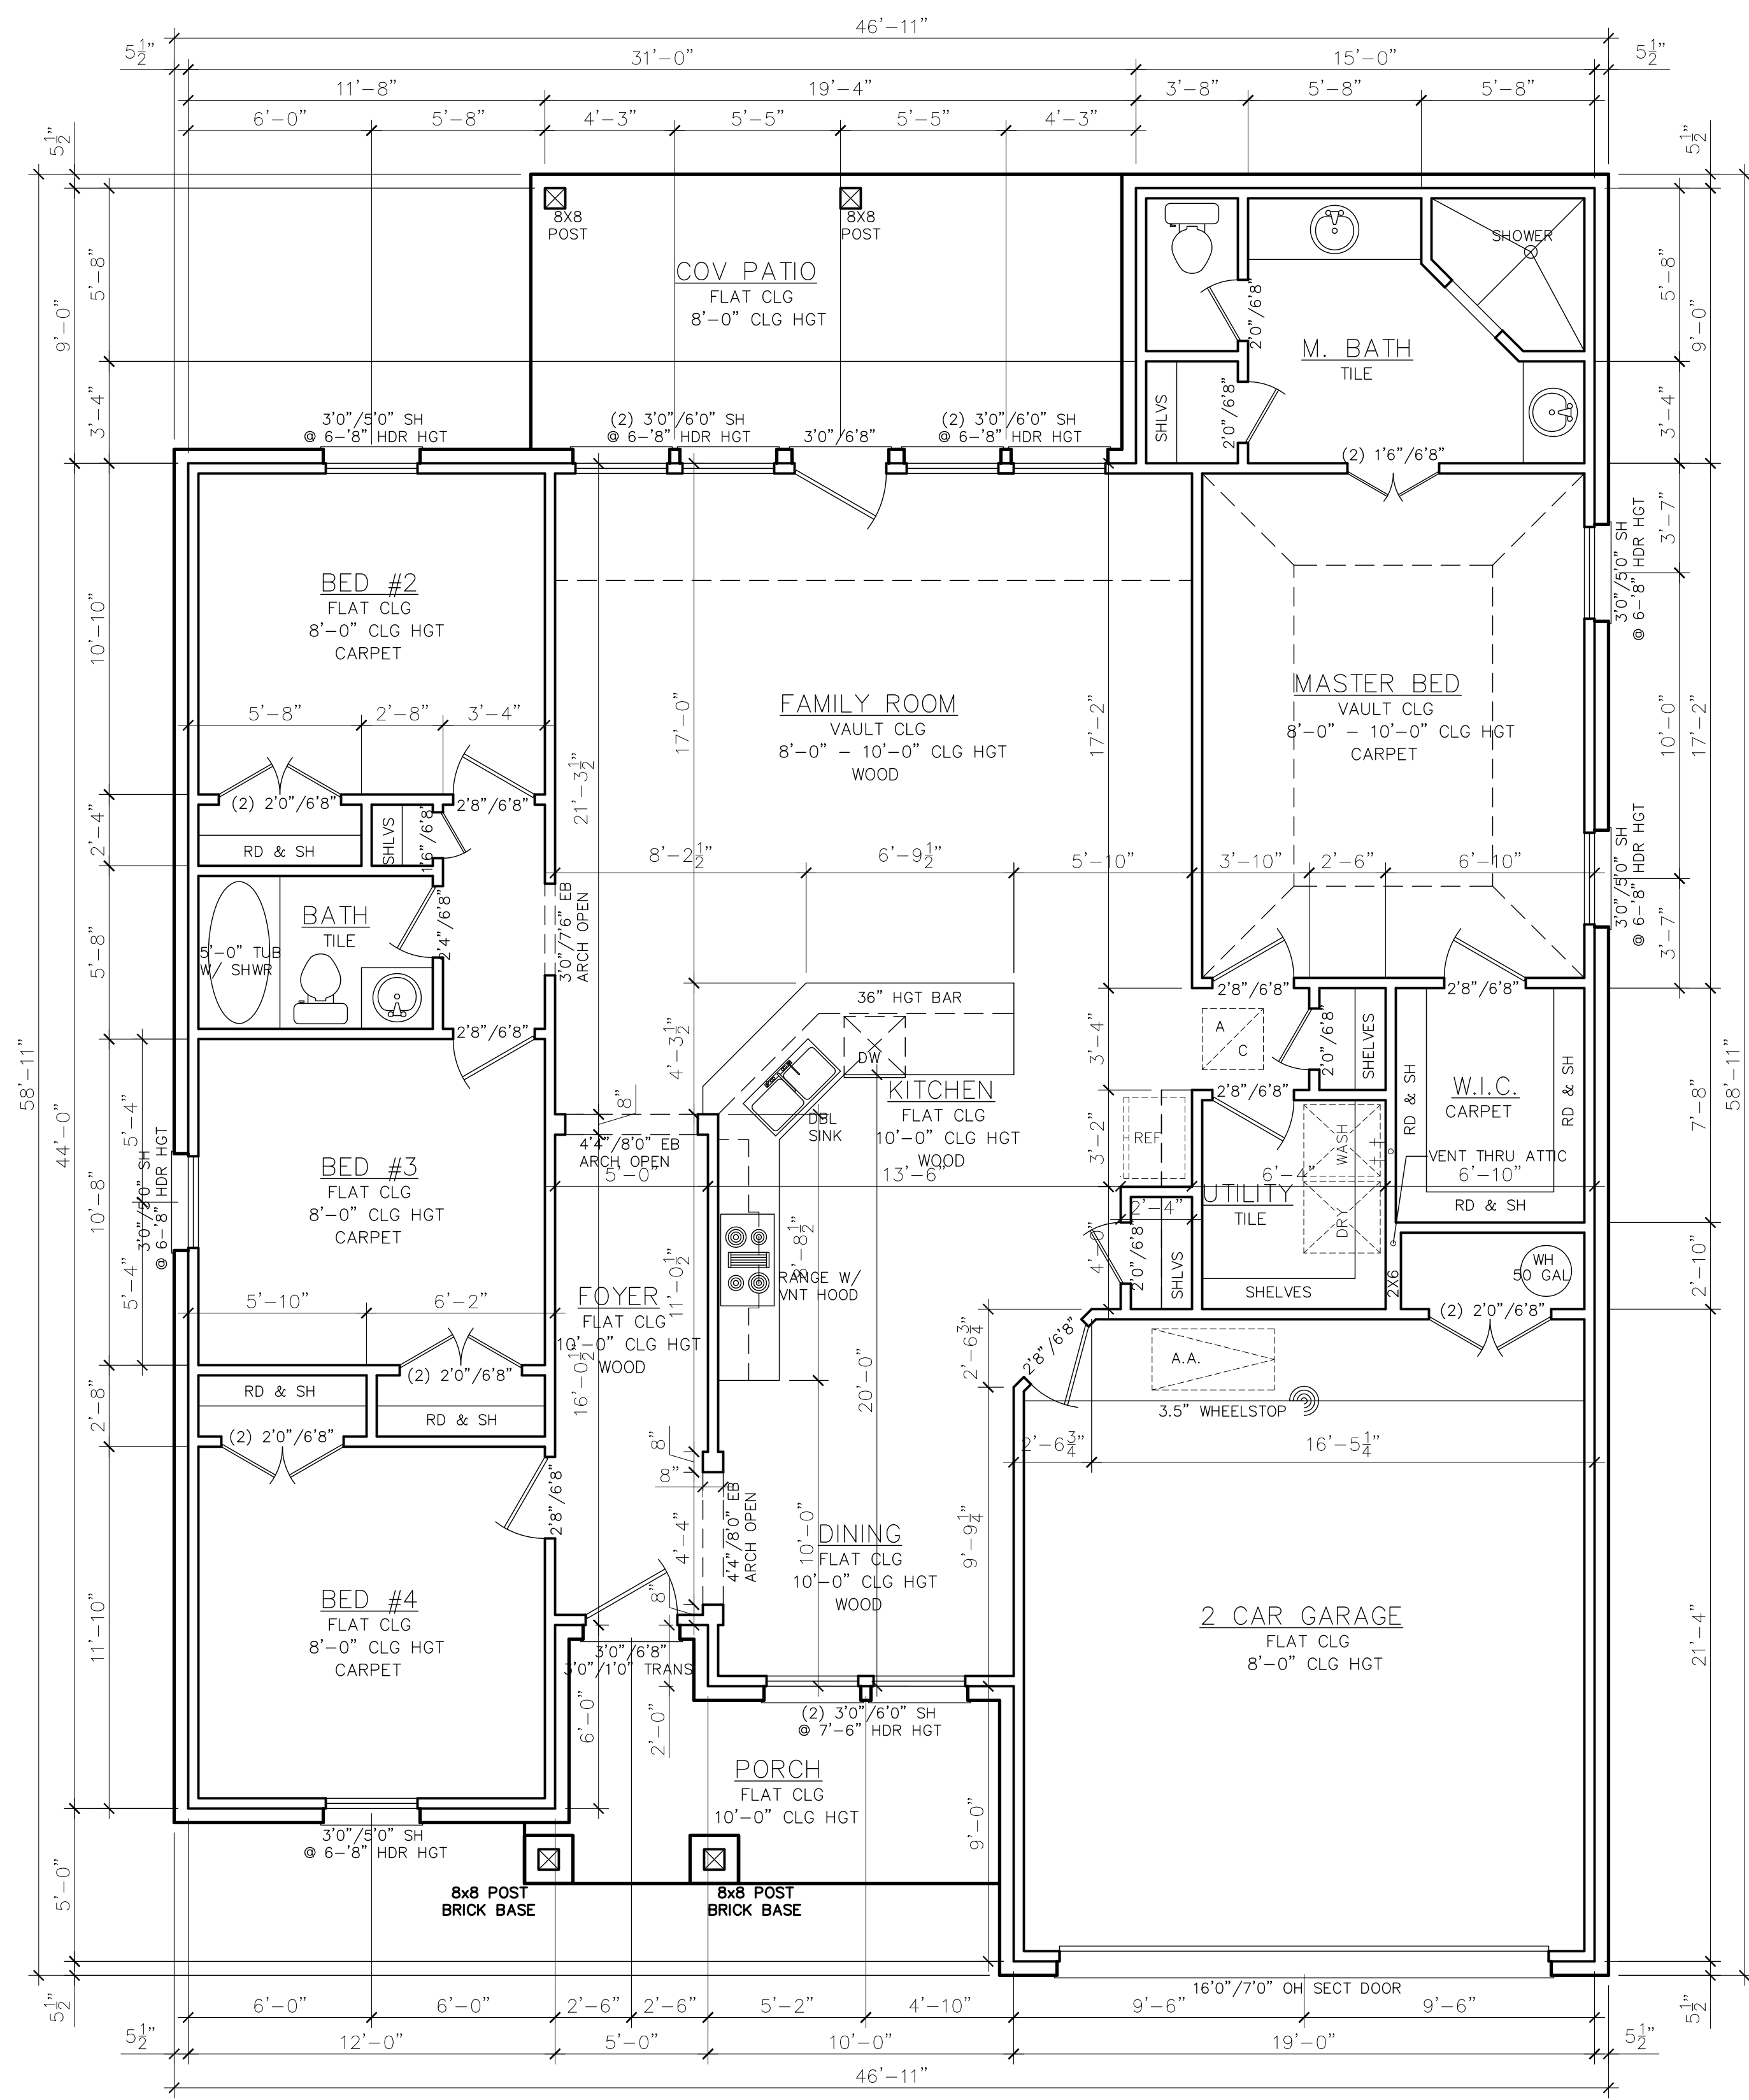

ELECTRICAL LEGEND	
SYMBOL	DESCRIPTION
	RECESSED LIGHT FIXTURE
	CEILING MOUNTED LIGHT FIXTURE
	WALL MOUNT LIGHT FIXTURE
	VENT
	SMOKE DETECTOR
	220 V. DUPLEX RECEPT OUTLET
	110 V. DUPLEX RECEPT OUTLET
	110 V. FLOOR OUTLET
	GROUND FAULT INTERRUPTER DUPLEX RECEPTACLE OUTLET
	WATER PROOF OUTLET
	SINGLE POLE SWITCH
	2 WAY SWITCH
	DIMMER SWITCH
	2 WAY SWITCH WITH DIMMER
	PUSH BUTTON GARAGE DOOR
	DOOR BELL
	CHIME
	TELEVISION JACK
	PHONE JACK
	GAS LINE CONNECTION
	GARAGE DOOR OPENER
	JUNCTION BOX
	FLOOD LIGHTS
	FLORESCENT LIGHT

**ELECTRICAL NOTES:**  
 -SMOKE DETECTORS IN ALL BED ROOMS, REQUIRE 110V TO HOUSE WIRING, BATTERY BACKUP & INTERCONNECT  
 -VENT ALL EXHAUST FANS TO OUTSIDE  
 -PROVIDE G.F.I. PROTECTION ON BATH PLUGS  
 -PROVIDE LIGHT FIXTURE & SMOKE DETECTORS AT WATER HEATER & A/C UNIT  
 -PROVIDE ELECTRIC DISCONNECT AT A/C UNIT

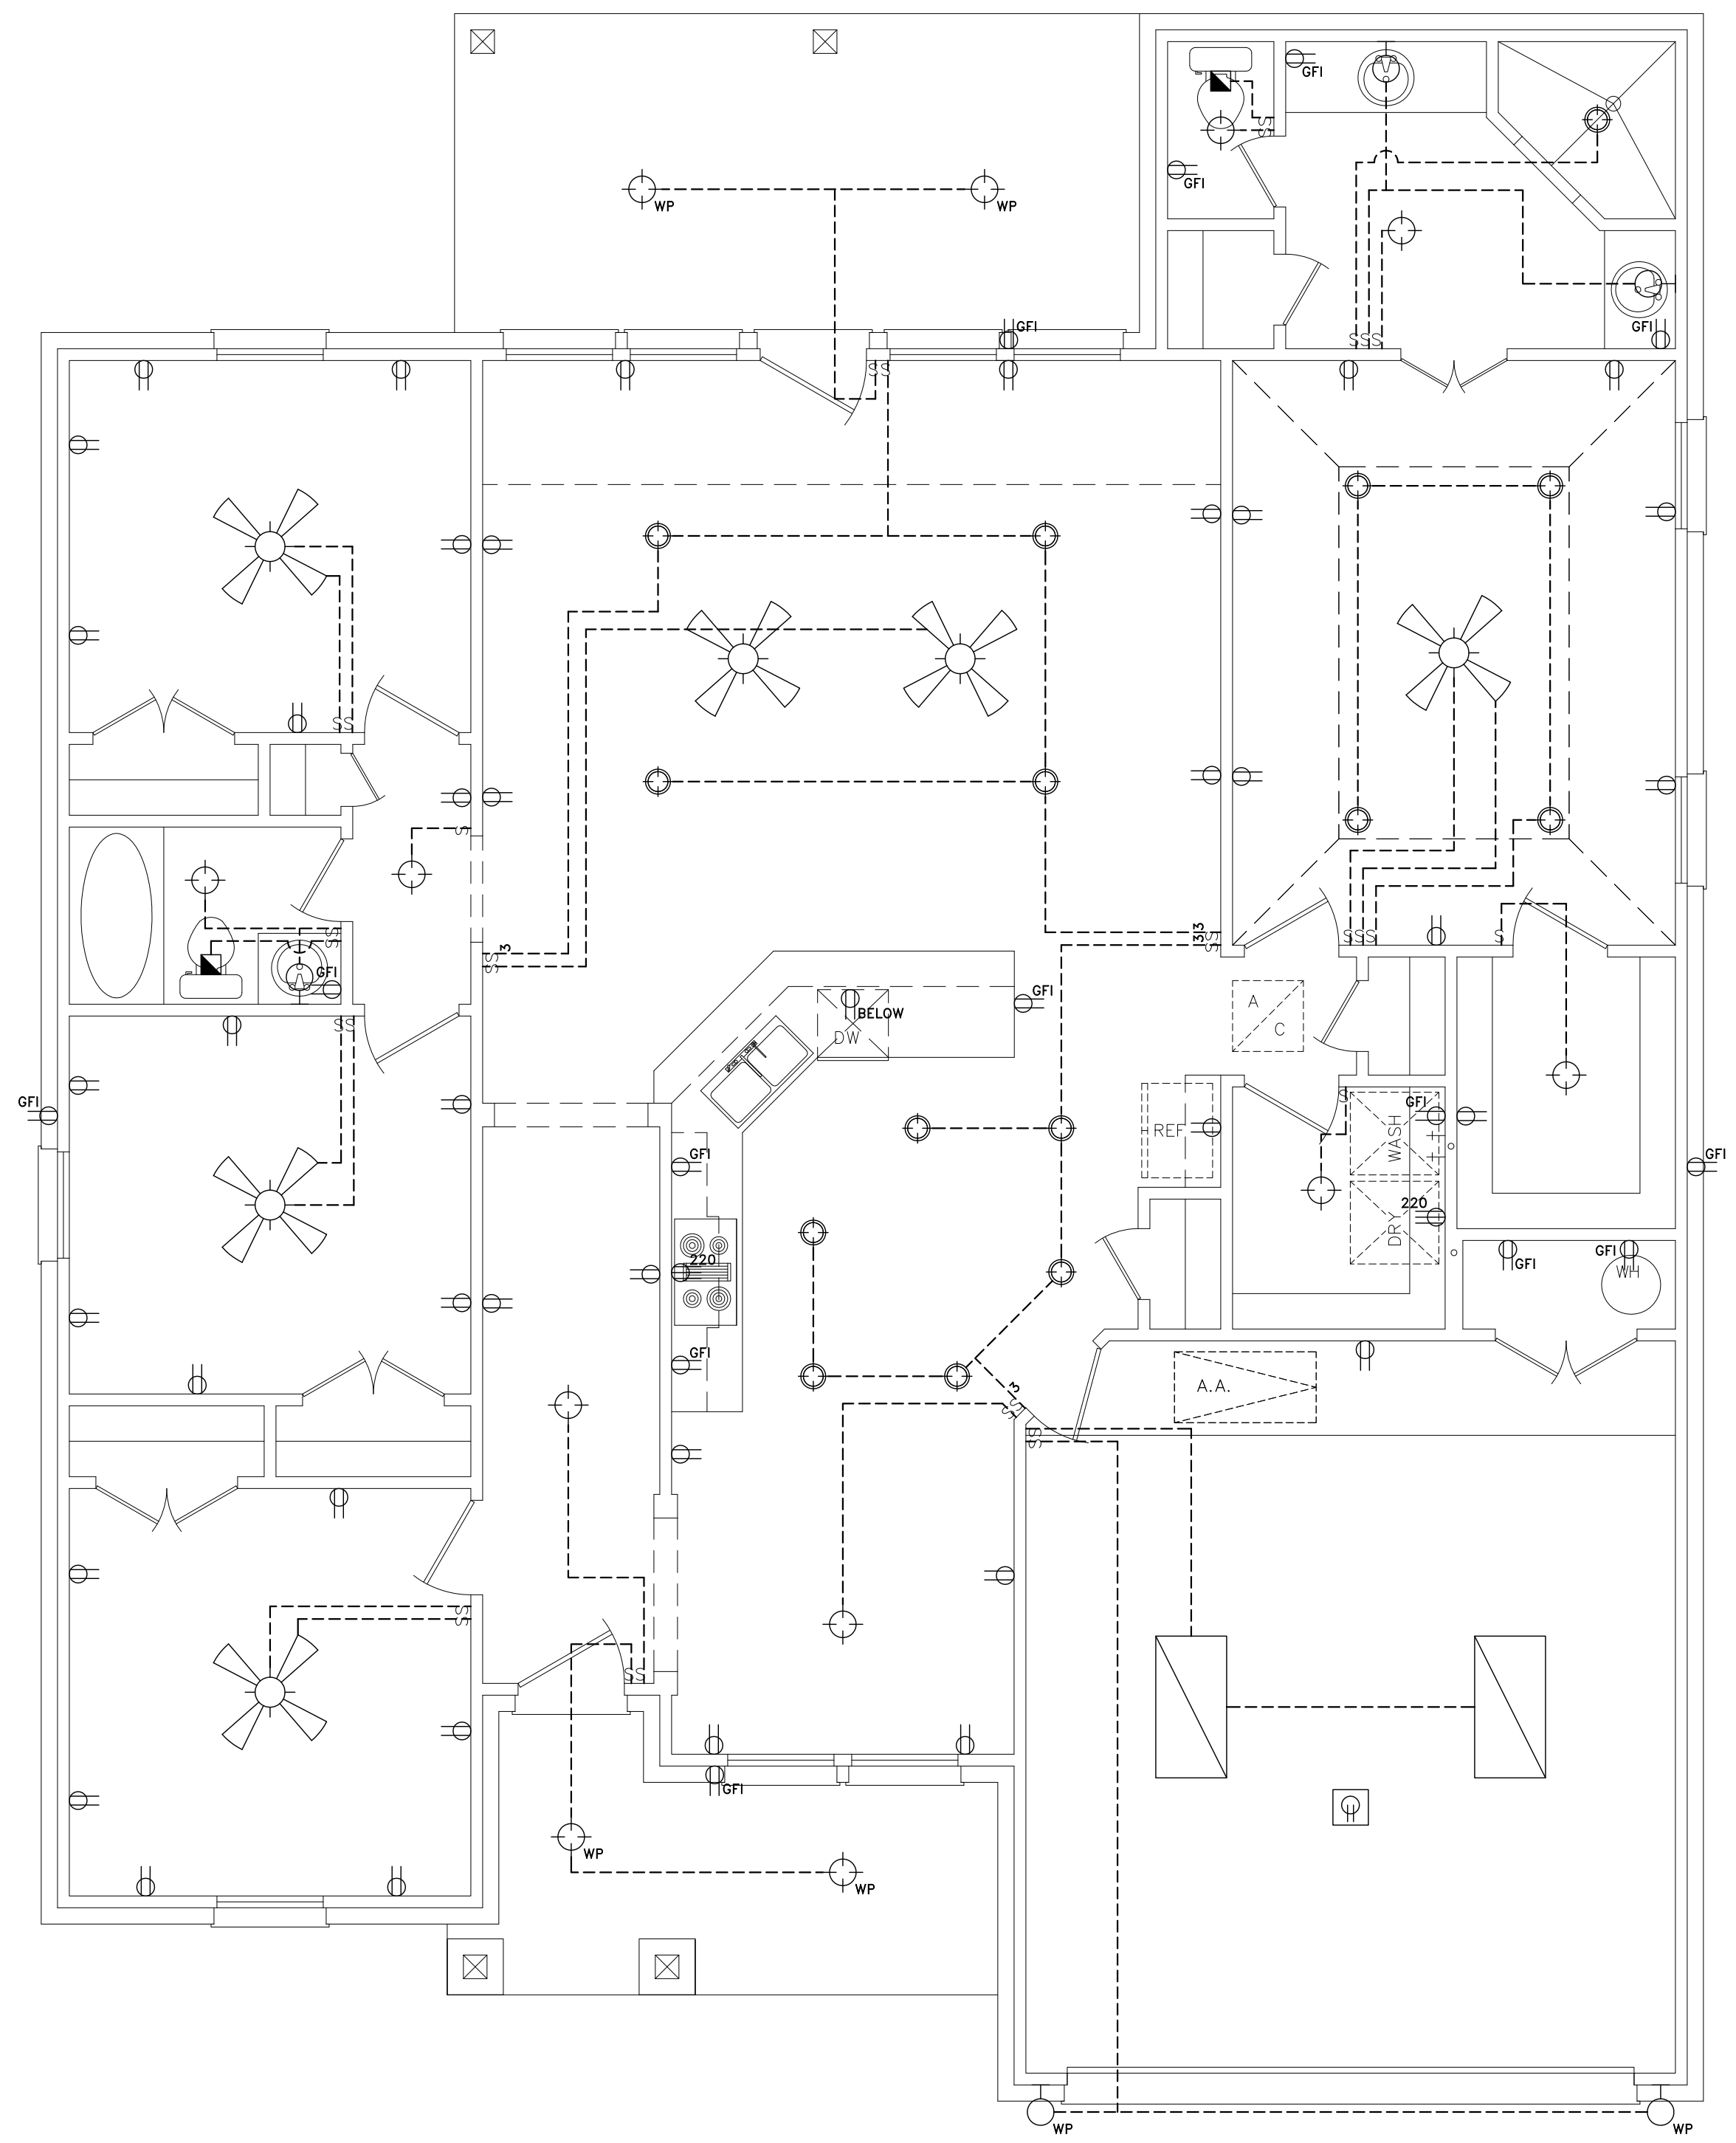

1 ELECTRICAL  
 M1 SCALE: 1/4" = 1'

1 FLOOR PLAN  
 A3 SCALE: 1/4" = 1'

MOONLIGHT HOUSE PLANS IS A DRAFTING FIRM, NOT AN ENGINEERING OR ARCHITECTURAL FIRM. THESE PRINTS ARE NOT TO BE USED FOR CONSTRUCTION. MOONLIGHT HOUSE PLANS IS NOT RESPONSIBLE FOR ANY STRUCTURAL OR DESIGN MISTAKES, DIMENSIONS, DETAILS & SPECIFICATIONS. DESIGNER WILL NOT BE LIABLE FOR HUMAN ERROR AFTER CONSTRUCTION IS STARTED. THESE DRAWINGS, SPECIFICATIONS AND IDEAS ARE THE PROPERTY OF MOONLIGHT HOUSE PLANS, AND SHALL NOT BE REUSED, REPRODUCED, OR ALTERED IN ANY WAY.

*Moonlight House Plans*  
 979-482-1967

REVISION HISTORY	DATE
NUMBER	

DWG. SCALE: 1/4" = 1'-0"


FLOOR PLAN  
 LAKE JACKSON MANAGEMENT  
 225 SHANNON STREET - ANGLETON, TEXAS  
 JOB #: 20213987

04-13-21


A3




A - A PERIMETER BEAM

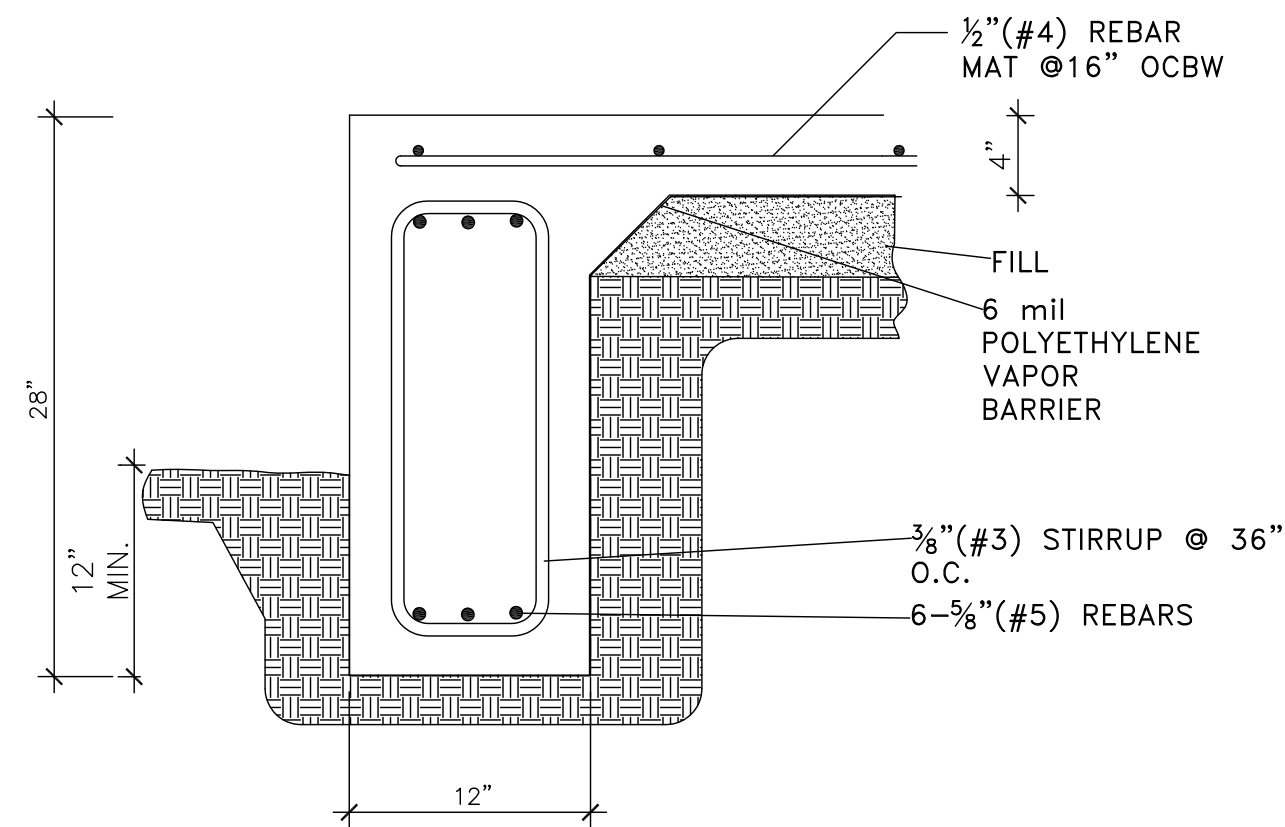


B - B PERIMETER BEAM with BRICK LEDGE

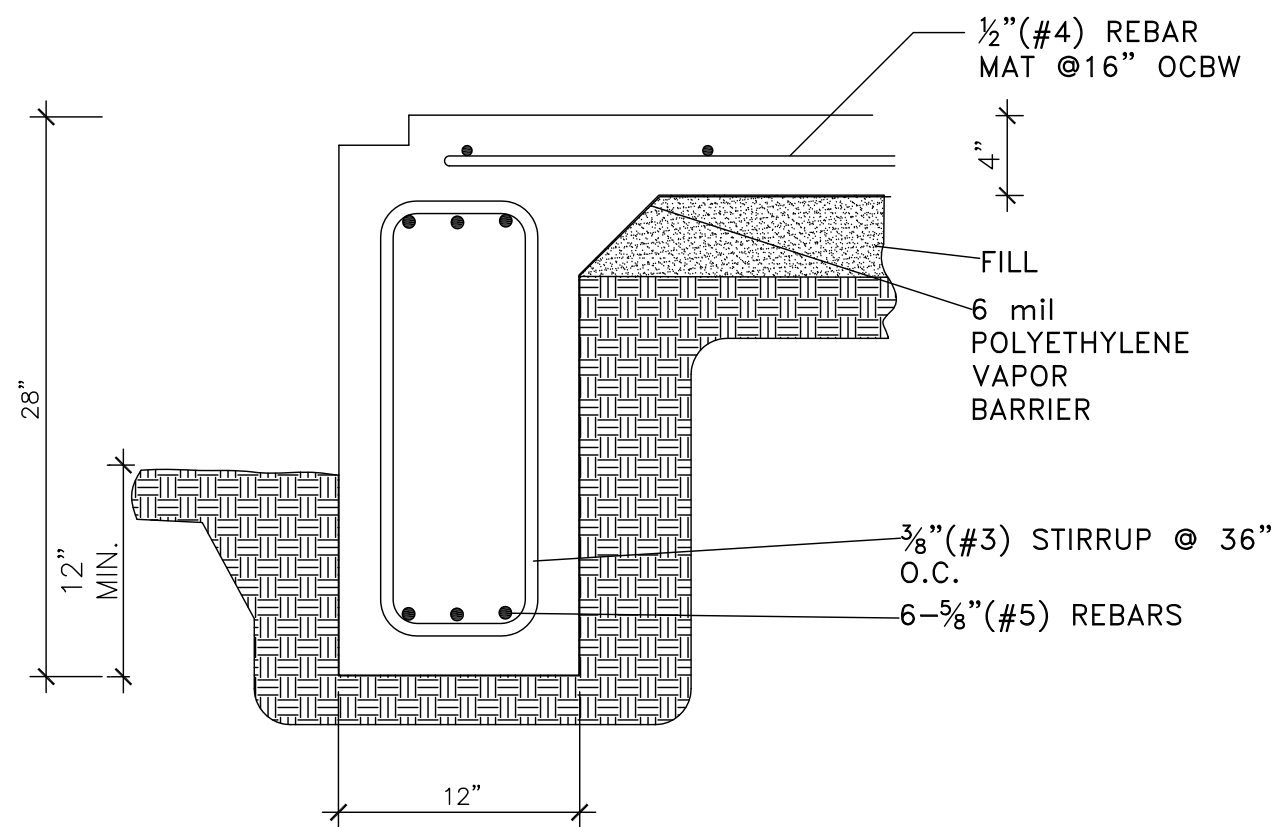


C - C INTERIOR BEAM

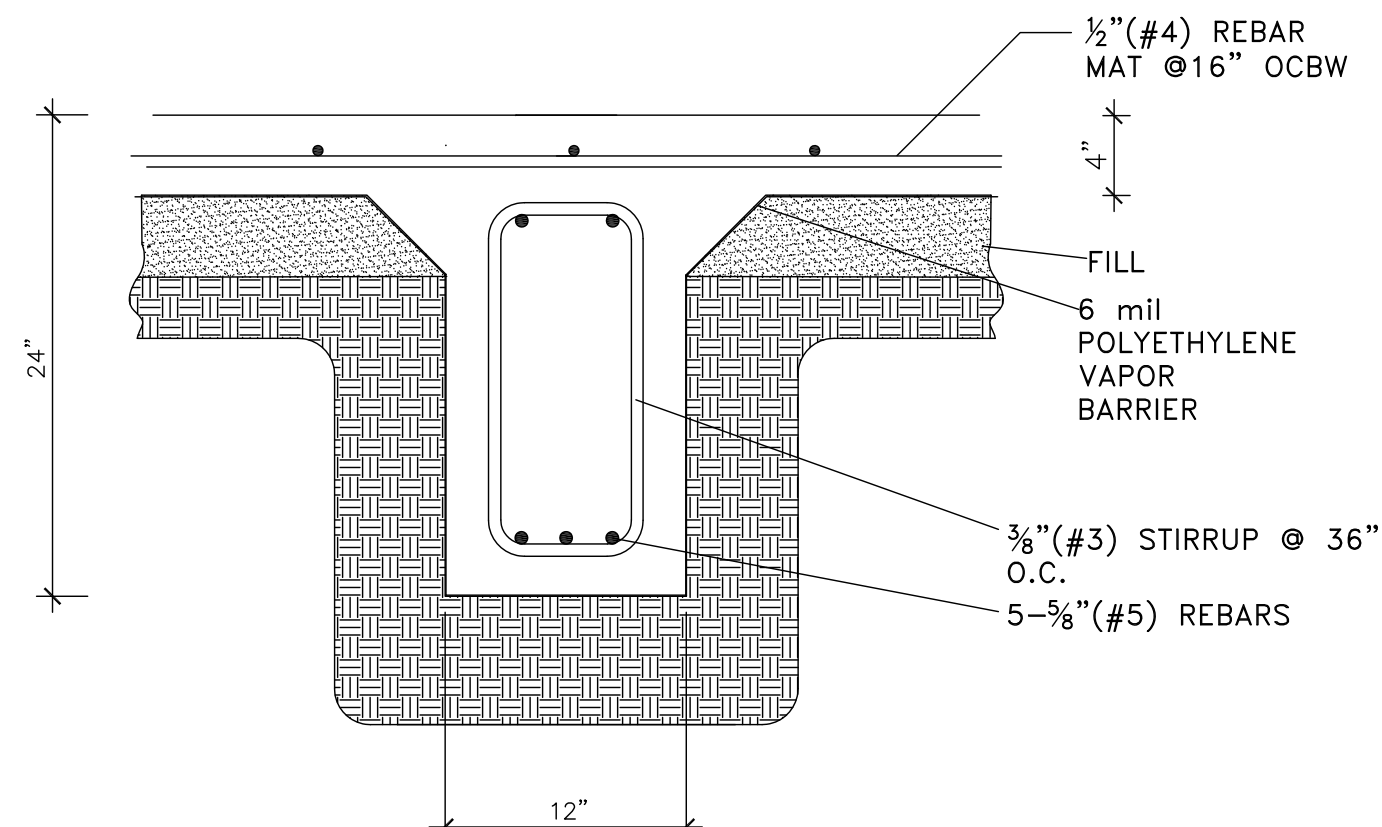


D - D PERIMETER BEAM AT GARAGE

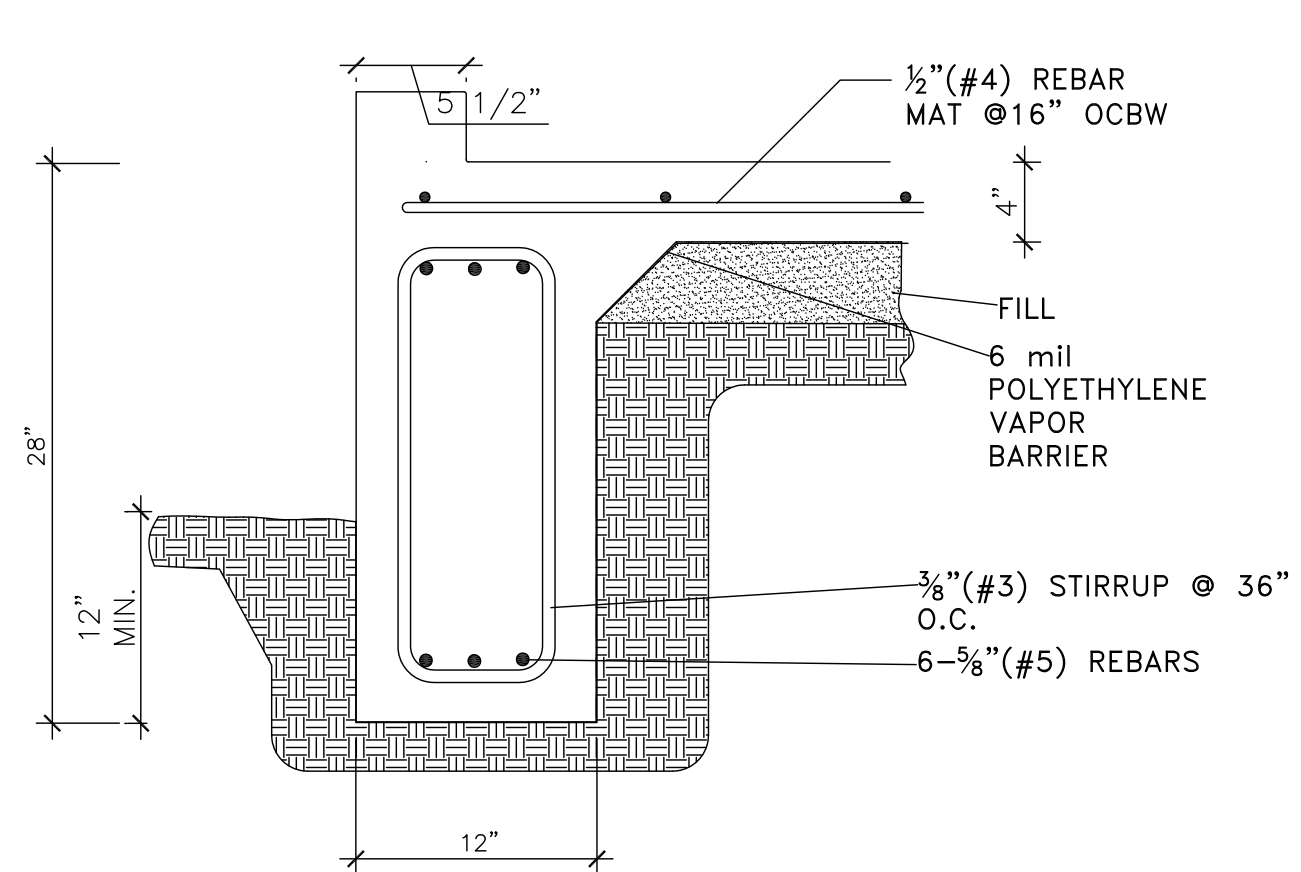


E - E PERIMETER BEAM with BRICK LEDGE

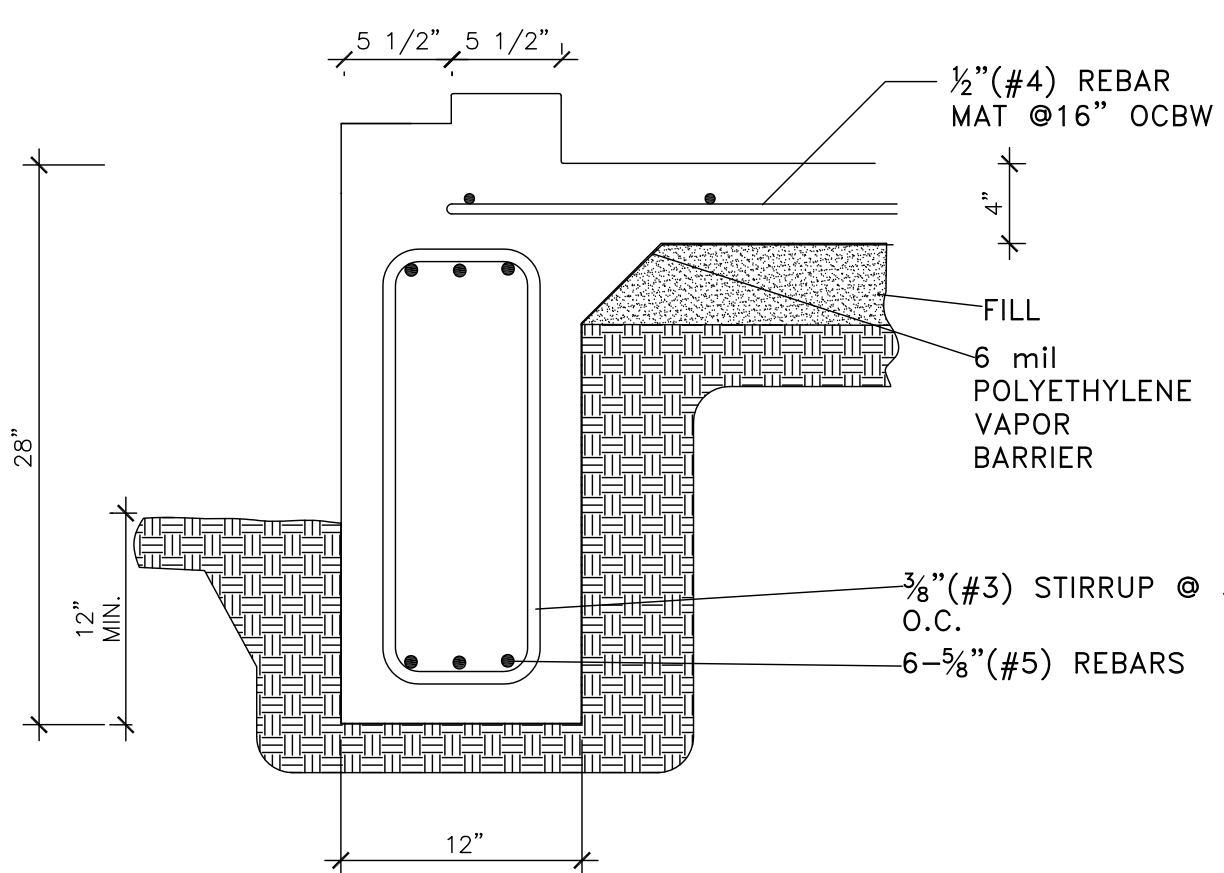


F - F INTERIOR DROP AT GARAGE

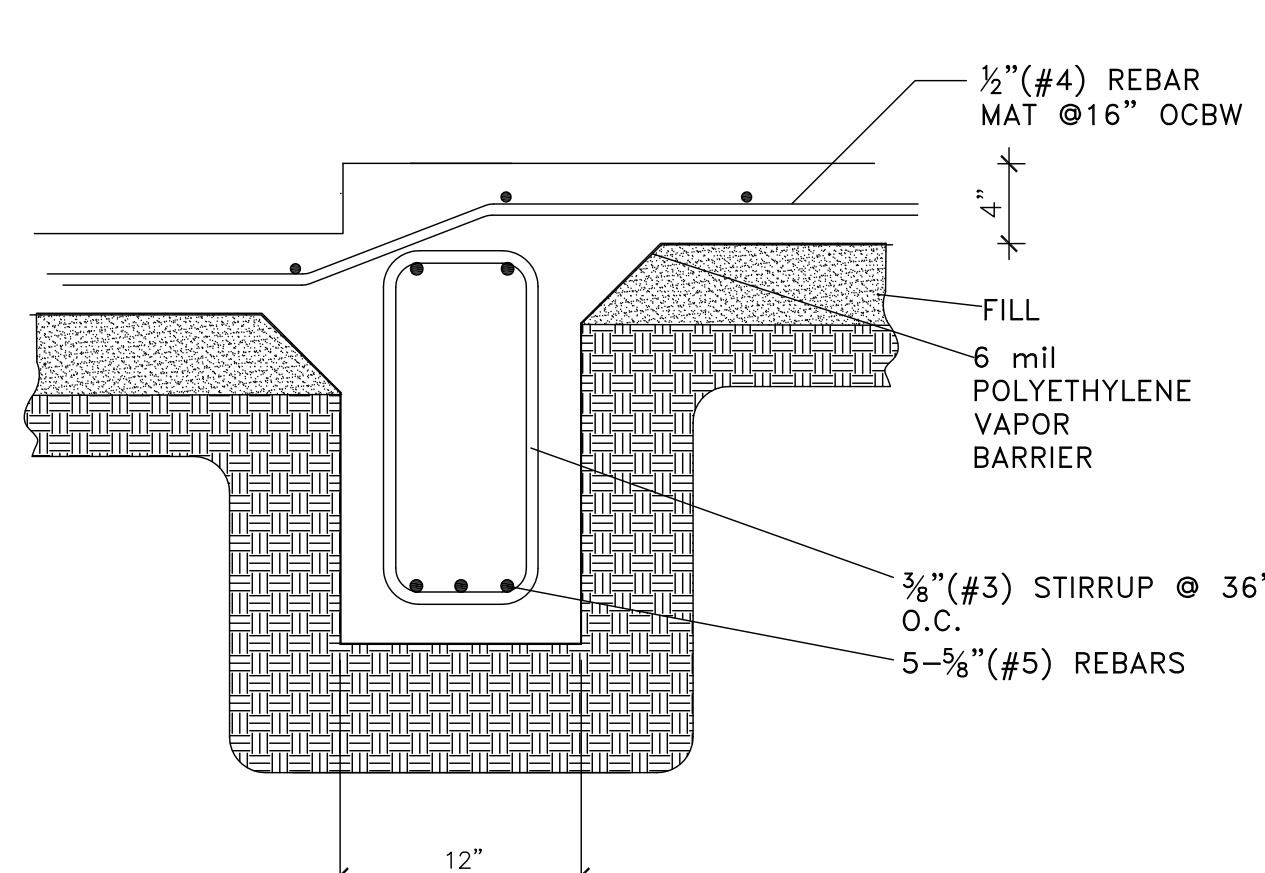


G - G PERIMETER BEAM AT GARAGE DOOR

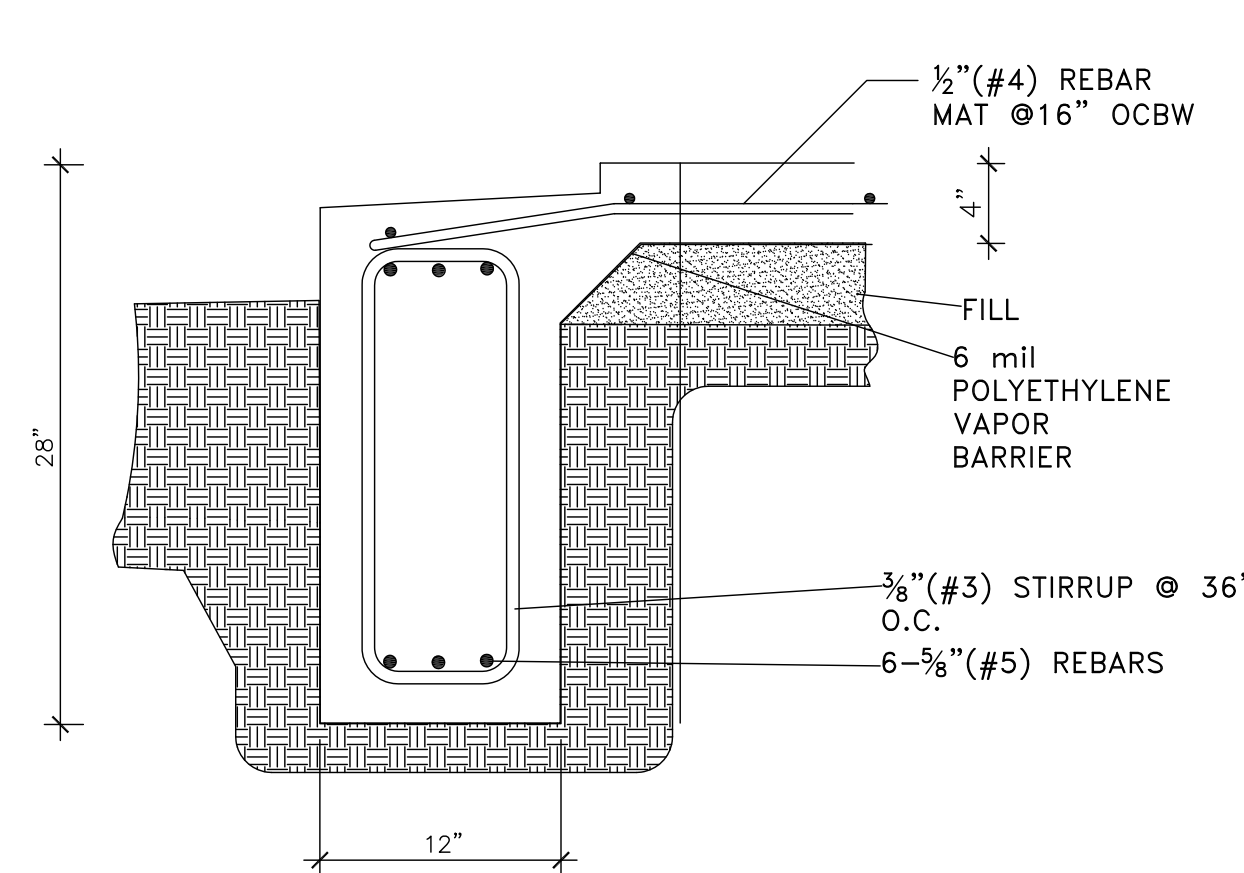


H - H INTERIOR BRICK BEAM AT GARAGE/PORCH

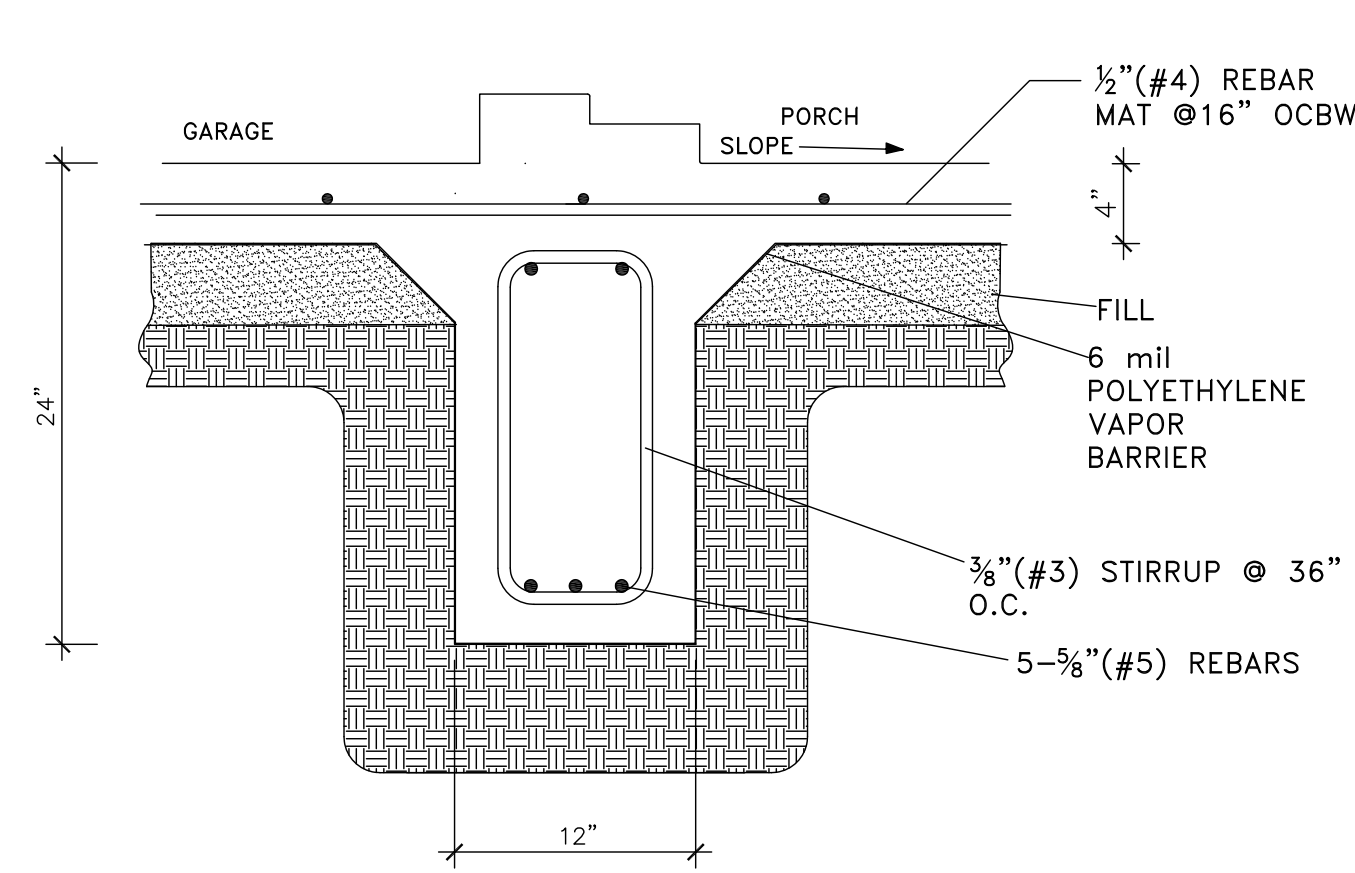


I - I INTERIOR BEAM AT GARAGE/PORCH

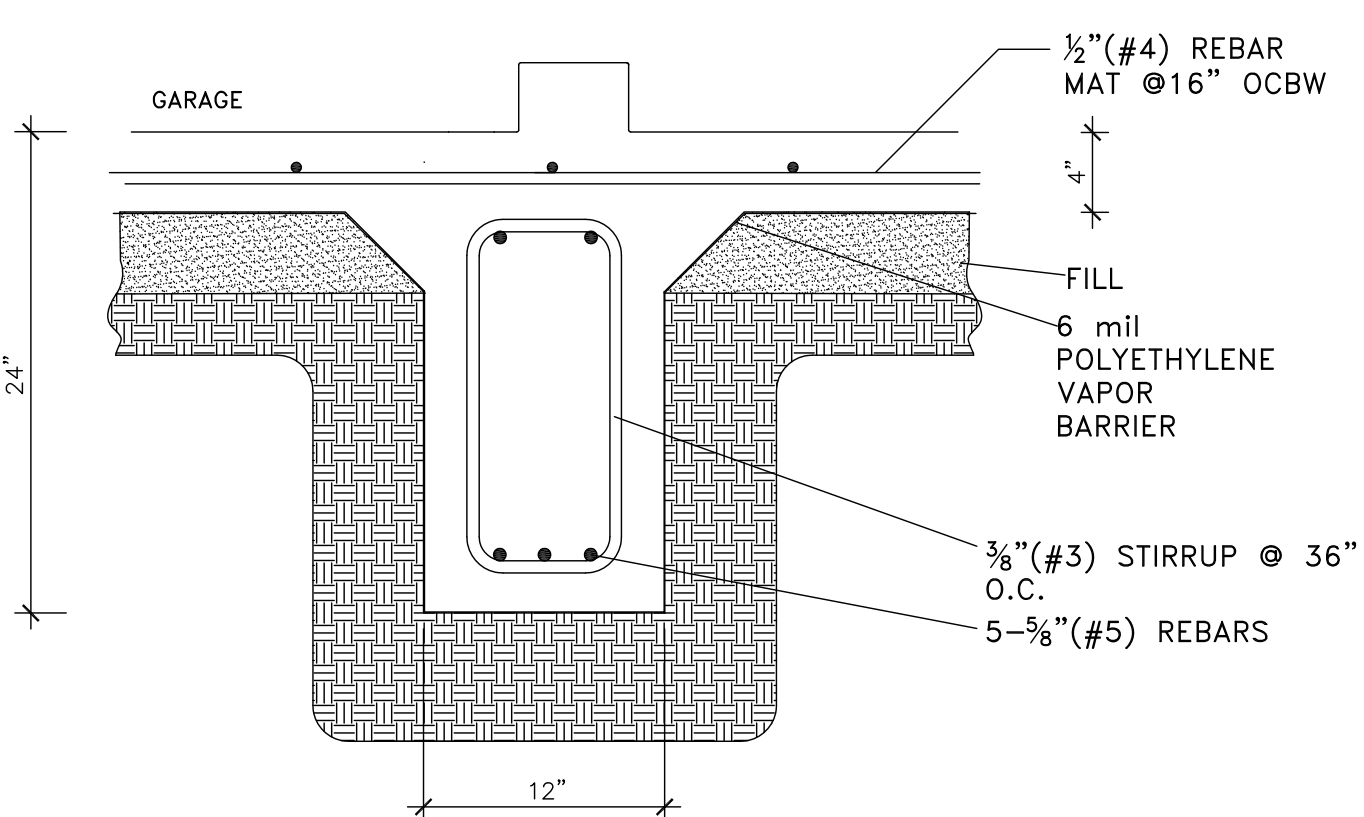


J - J INTERIOR BEAM AT PORCH

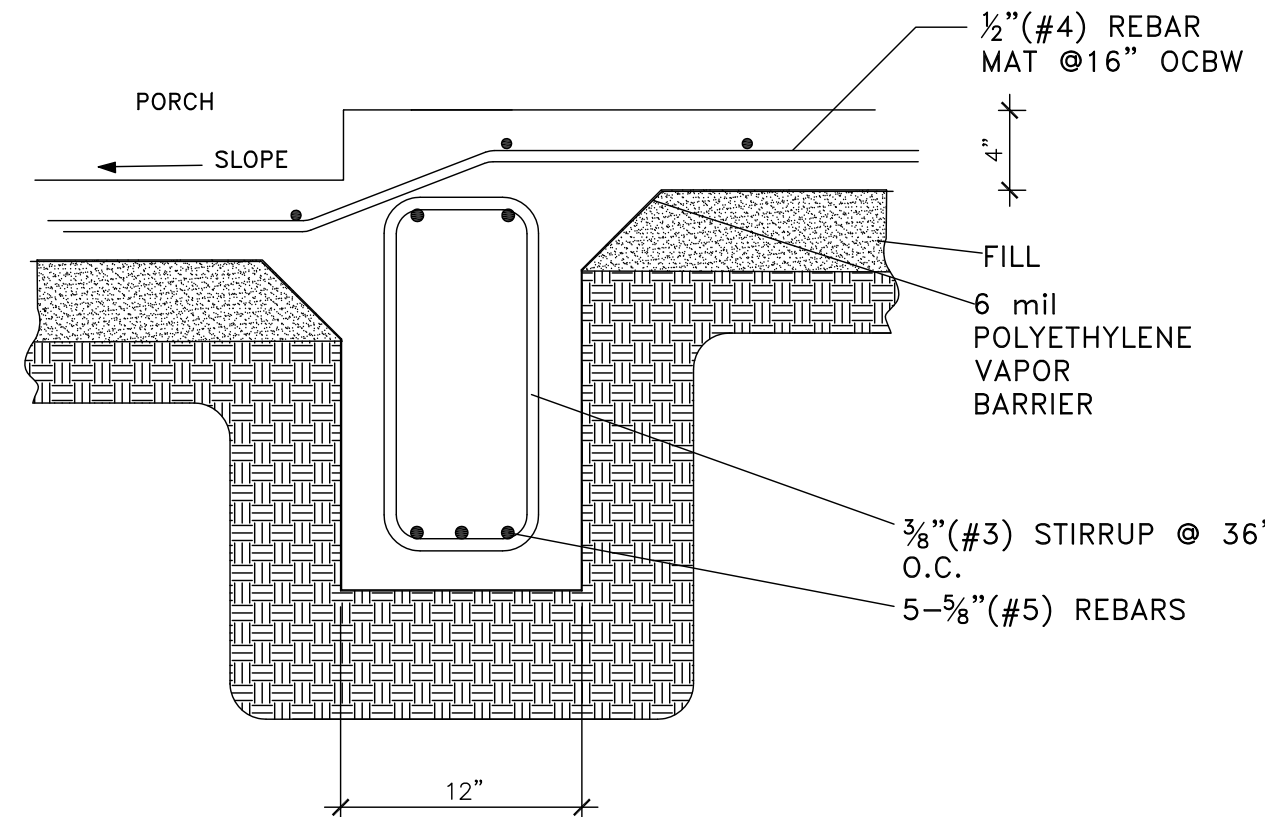


K - K PORCH DROP AT BRICK BEAM

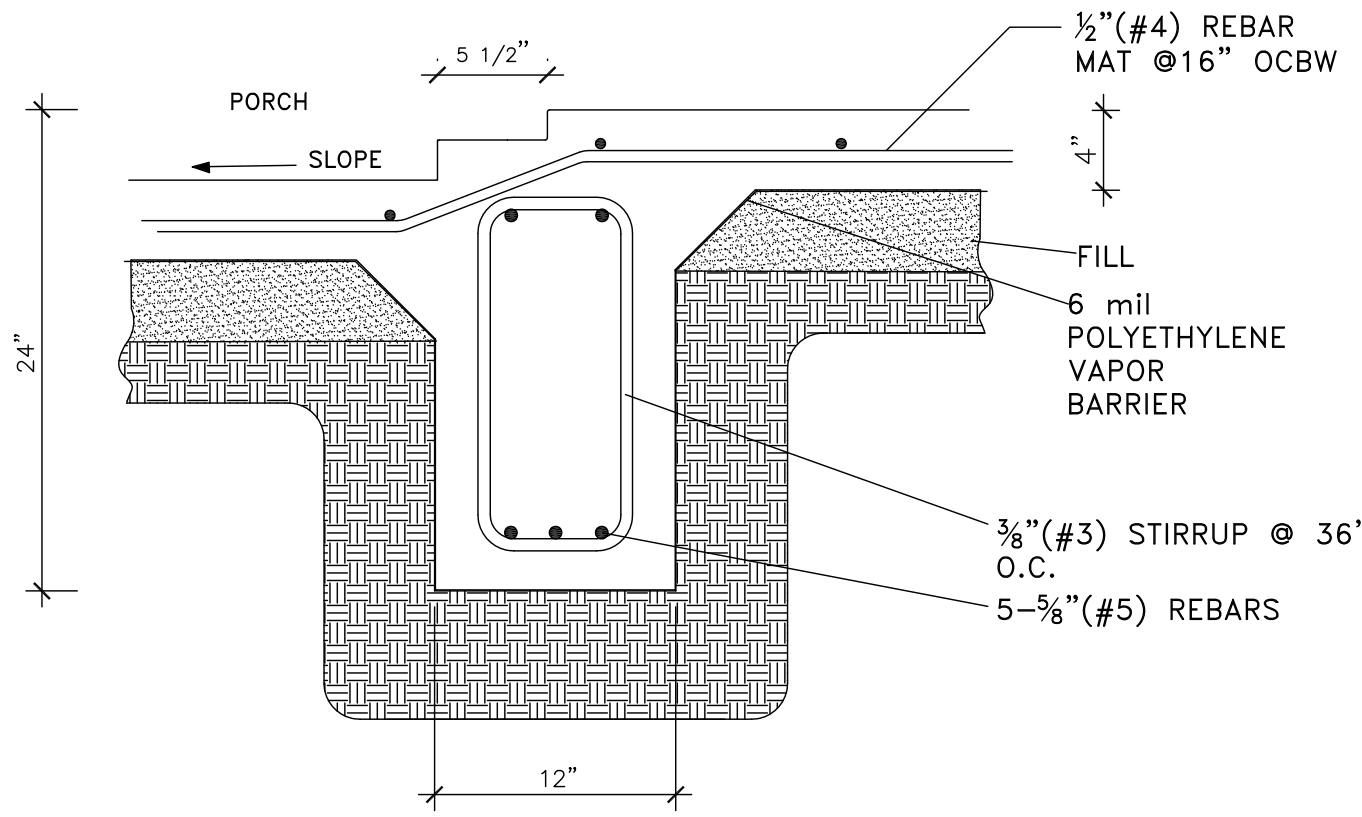


L - L PERIMETER PORCH BEAM

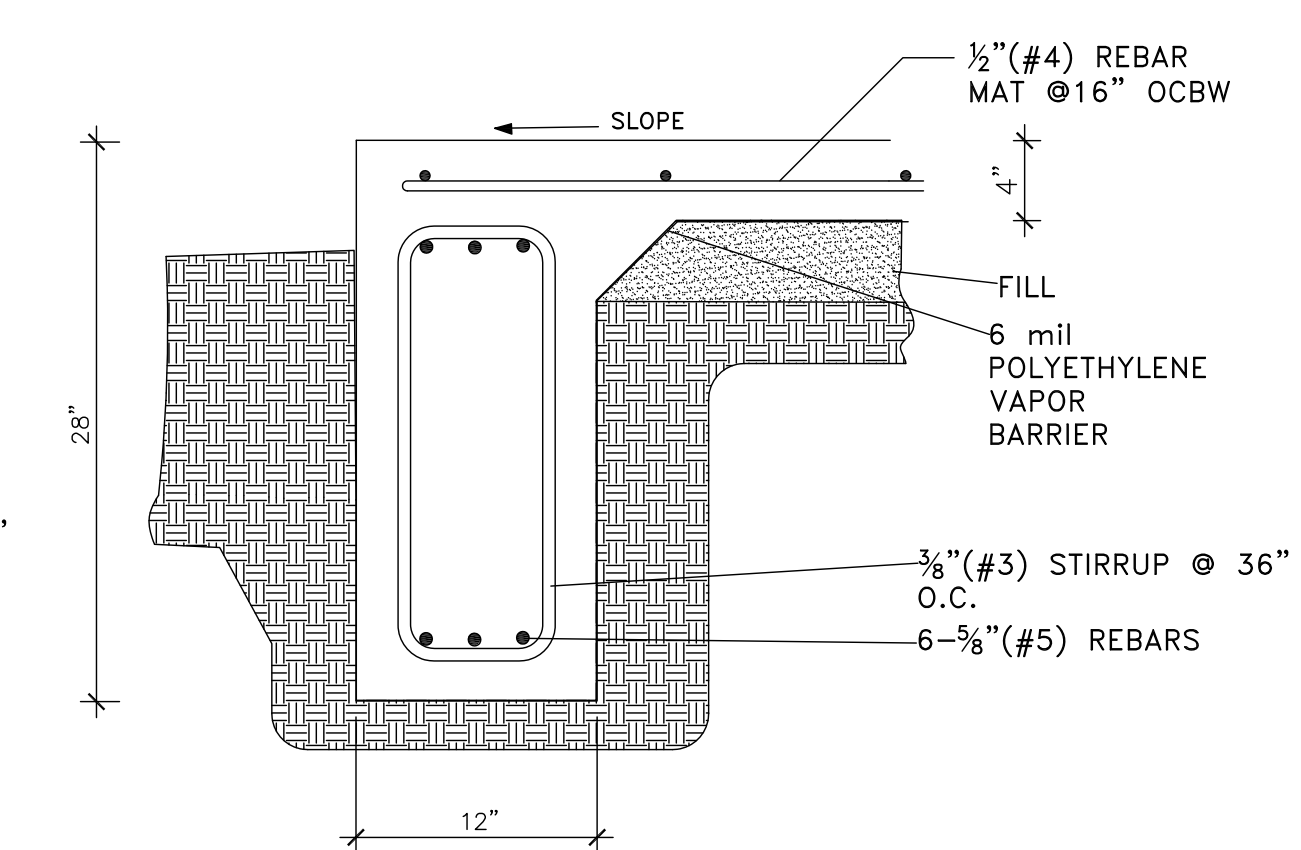

M - M Brick Fireplace @ Exterior Wall

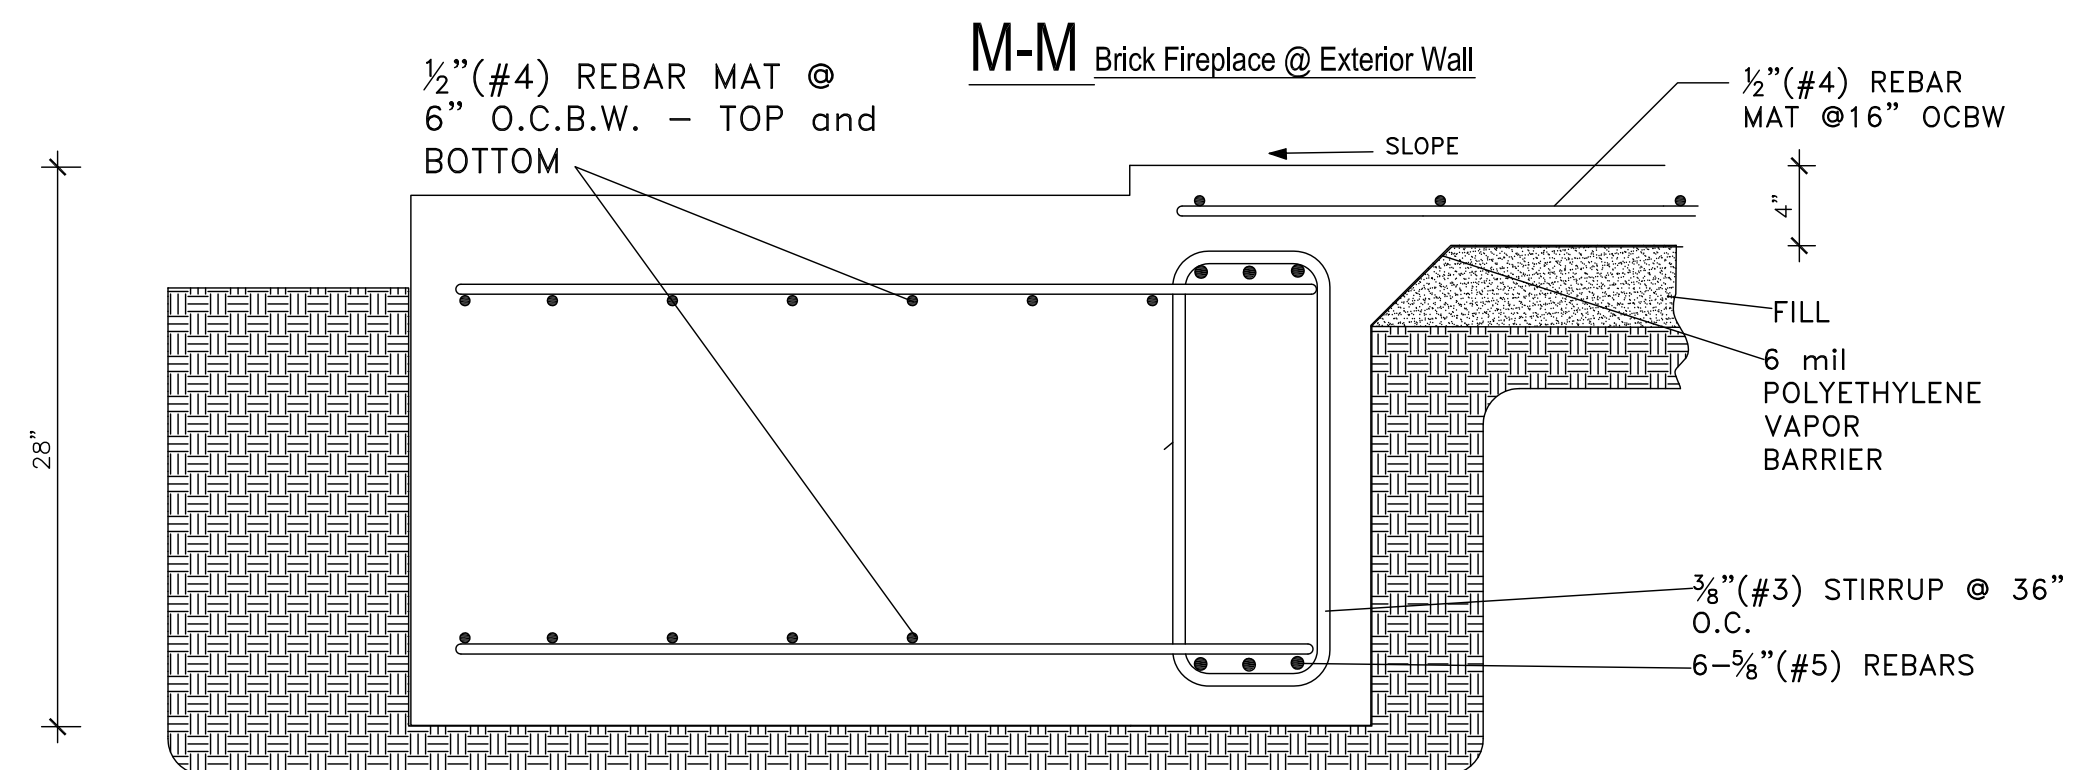

N - N Wheelstop

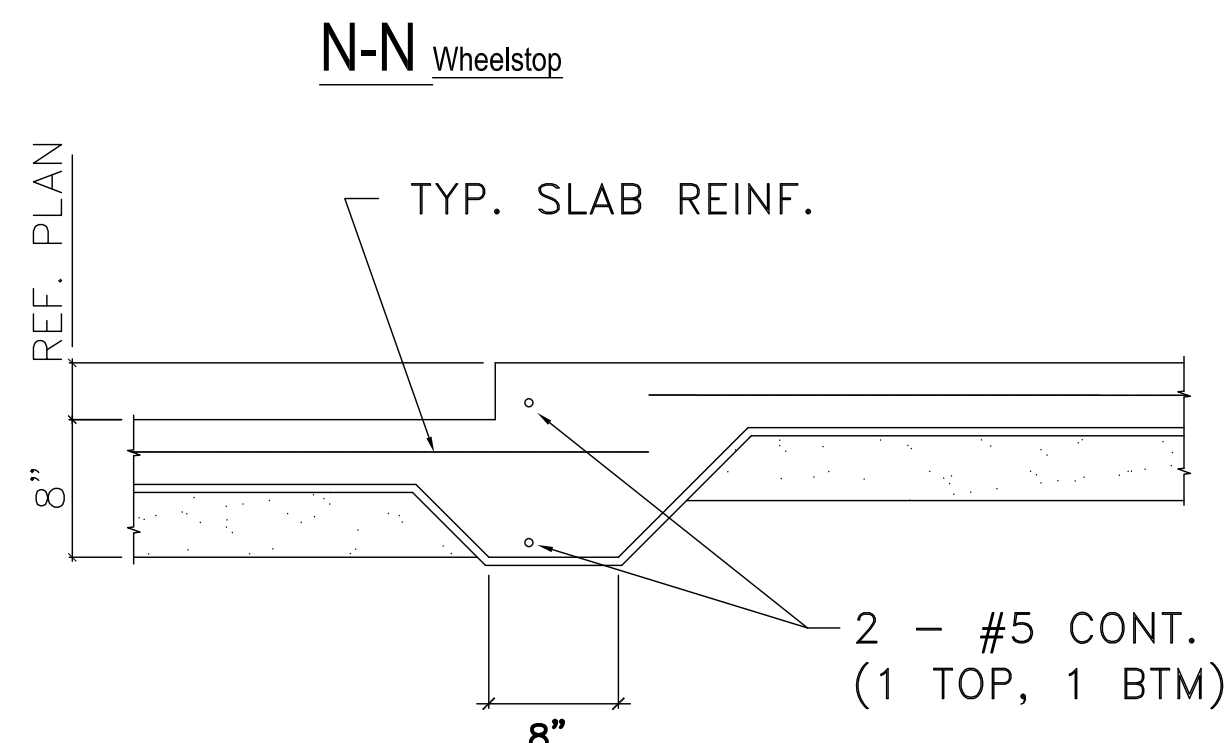

THE ABOVE FOUNDATION DETAILS ARE TYPICAL DETAILS, INCLUDING THE BEAM DEPTH AND WIDTH. THE ABOVE DETAILS SHOULD BE APPROVED BY A LOCAL ENGINEER BEFORE ANY CONSTRUCTION IS STARTED.

MOONLIGHT HOUSE PLANS IS A DRAFTING FIRM, NOT AN ENGINEERING OR ARCHITECTURAL FIRM. THESE PRINTS ARE FOR INFORMATION ONLY. MOONLIGHT HOUSE PLANS IS NOT RESPONSIBLE FOR ANY STRUCTURAL OR DESIGN MISTAKES, DIMENSIONS, DETAILS & SPECIFICATIONS. DESIGNER WILL NOT BE LIABLE FOR HUMAN ERROR AFTER CONSTRUCTION IS STARTED. THESE DRAWINGS, SPECIFICATIONS AND IDEAS ARE THE PROPERTY OF MOONLIGHT HOUSE PLANS, AND SHALL NOT BE REPRODUCED, OR ALTERED IN ANY WAY.

**Moonlight House Plans**  
979-482-1967

REVISION HISTORY	DATE
NUMBER	

DWG. SCALE: 1/4" = 1'-0"

DETAILED  
LAKE JACKSON MANAGEMENT  
225 SHANNON STREET - ANGLETON, TEXAS  
JOB #: 20213987

04-13-21

D1