




**1** 02 LOFT U/S FLOOR LEVEL  
3/16" = 1'-0"

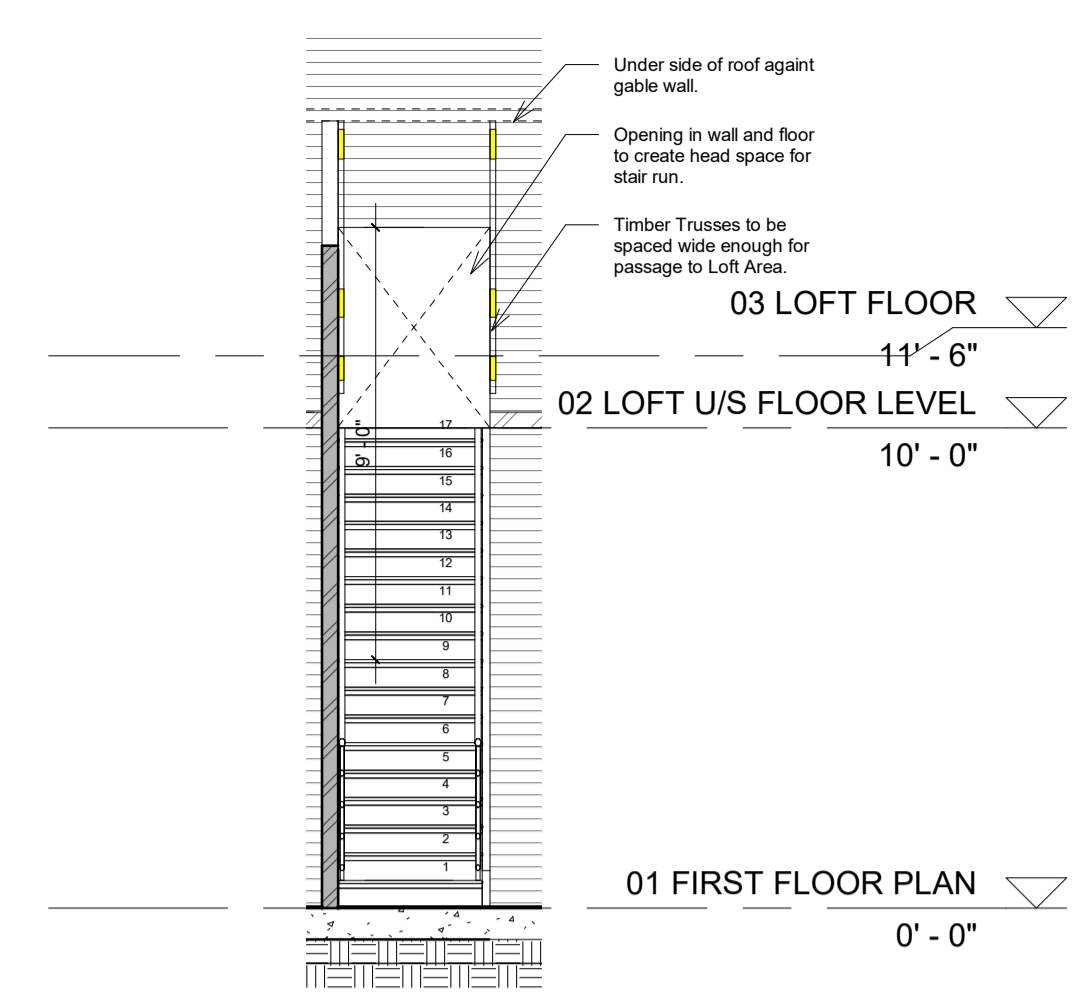


**7** STAIR SECTION 3  
1/4" = 1'-0"

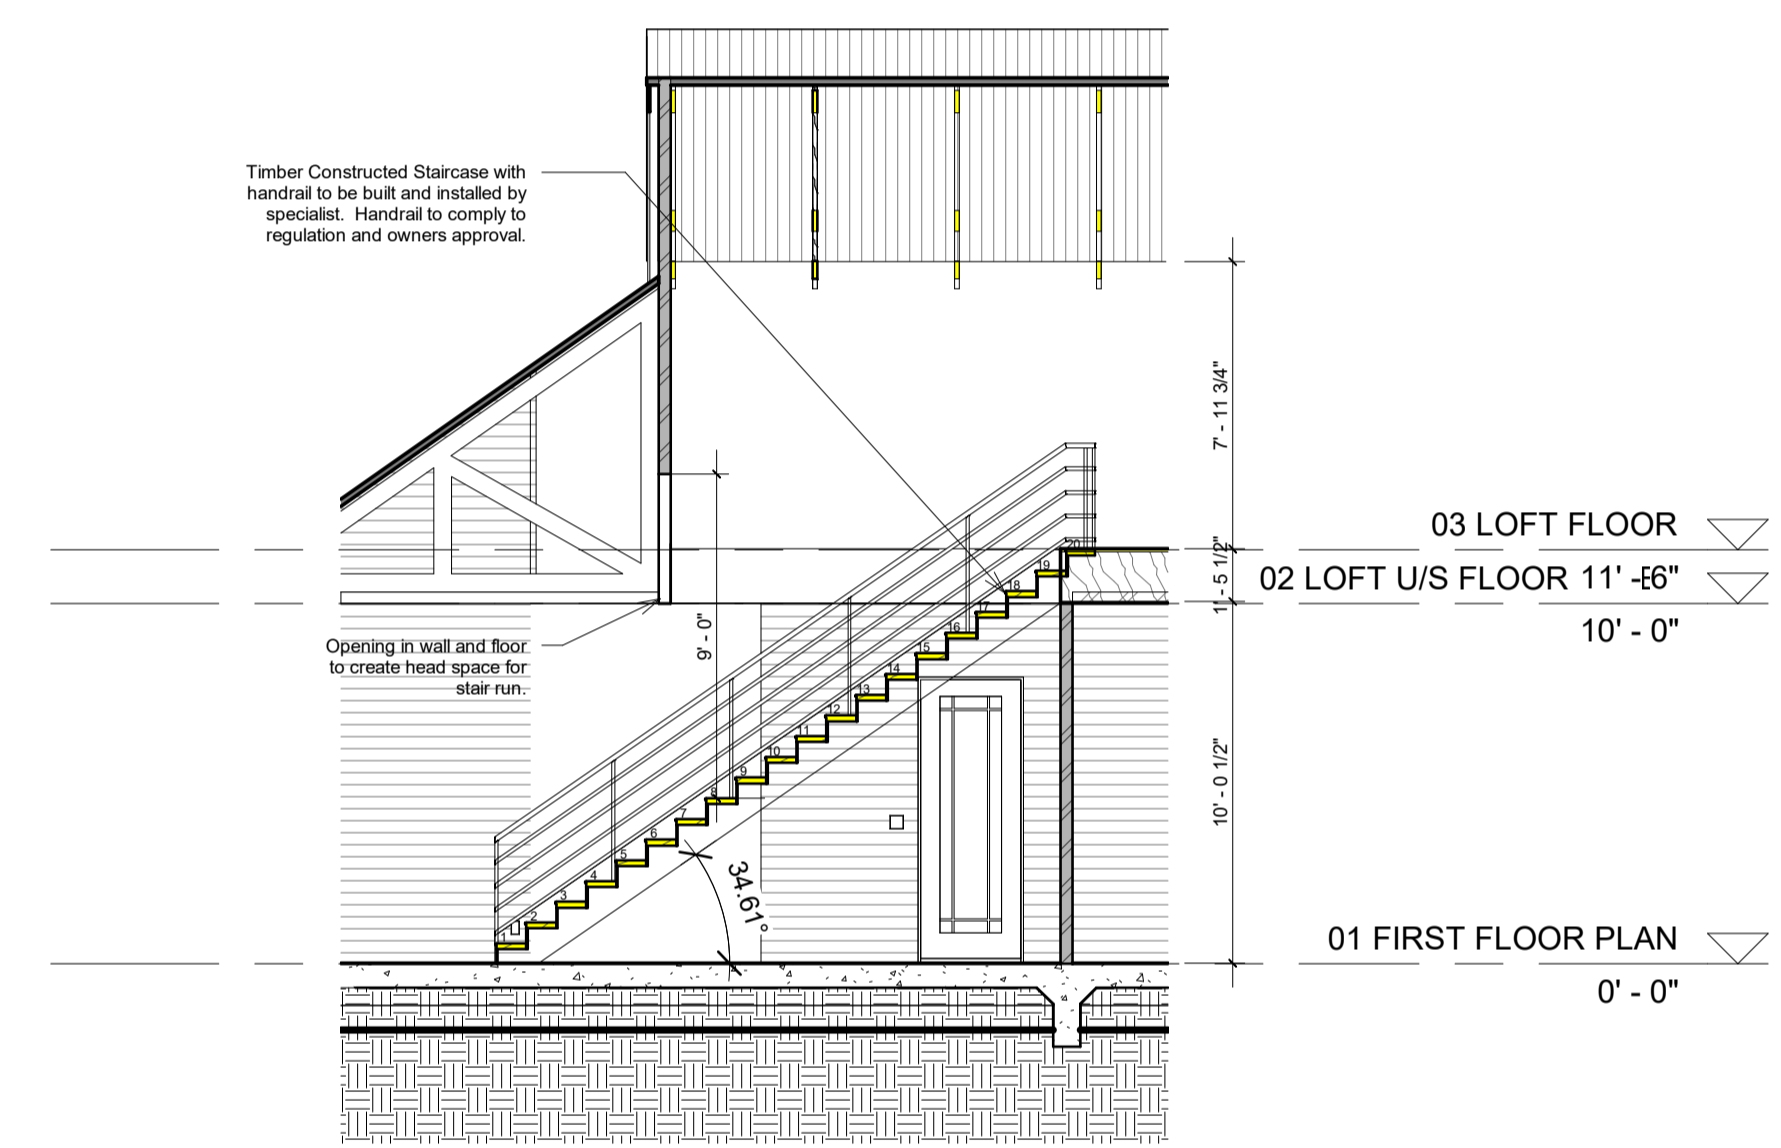

**5** STAIR SECTION 2  
3/16" = 1'-0"

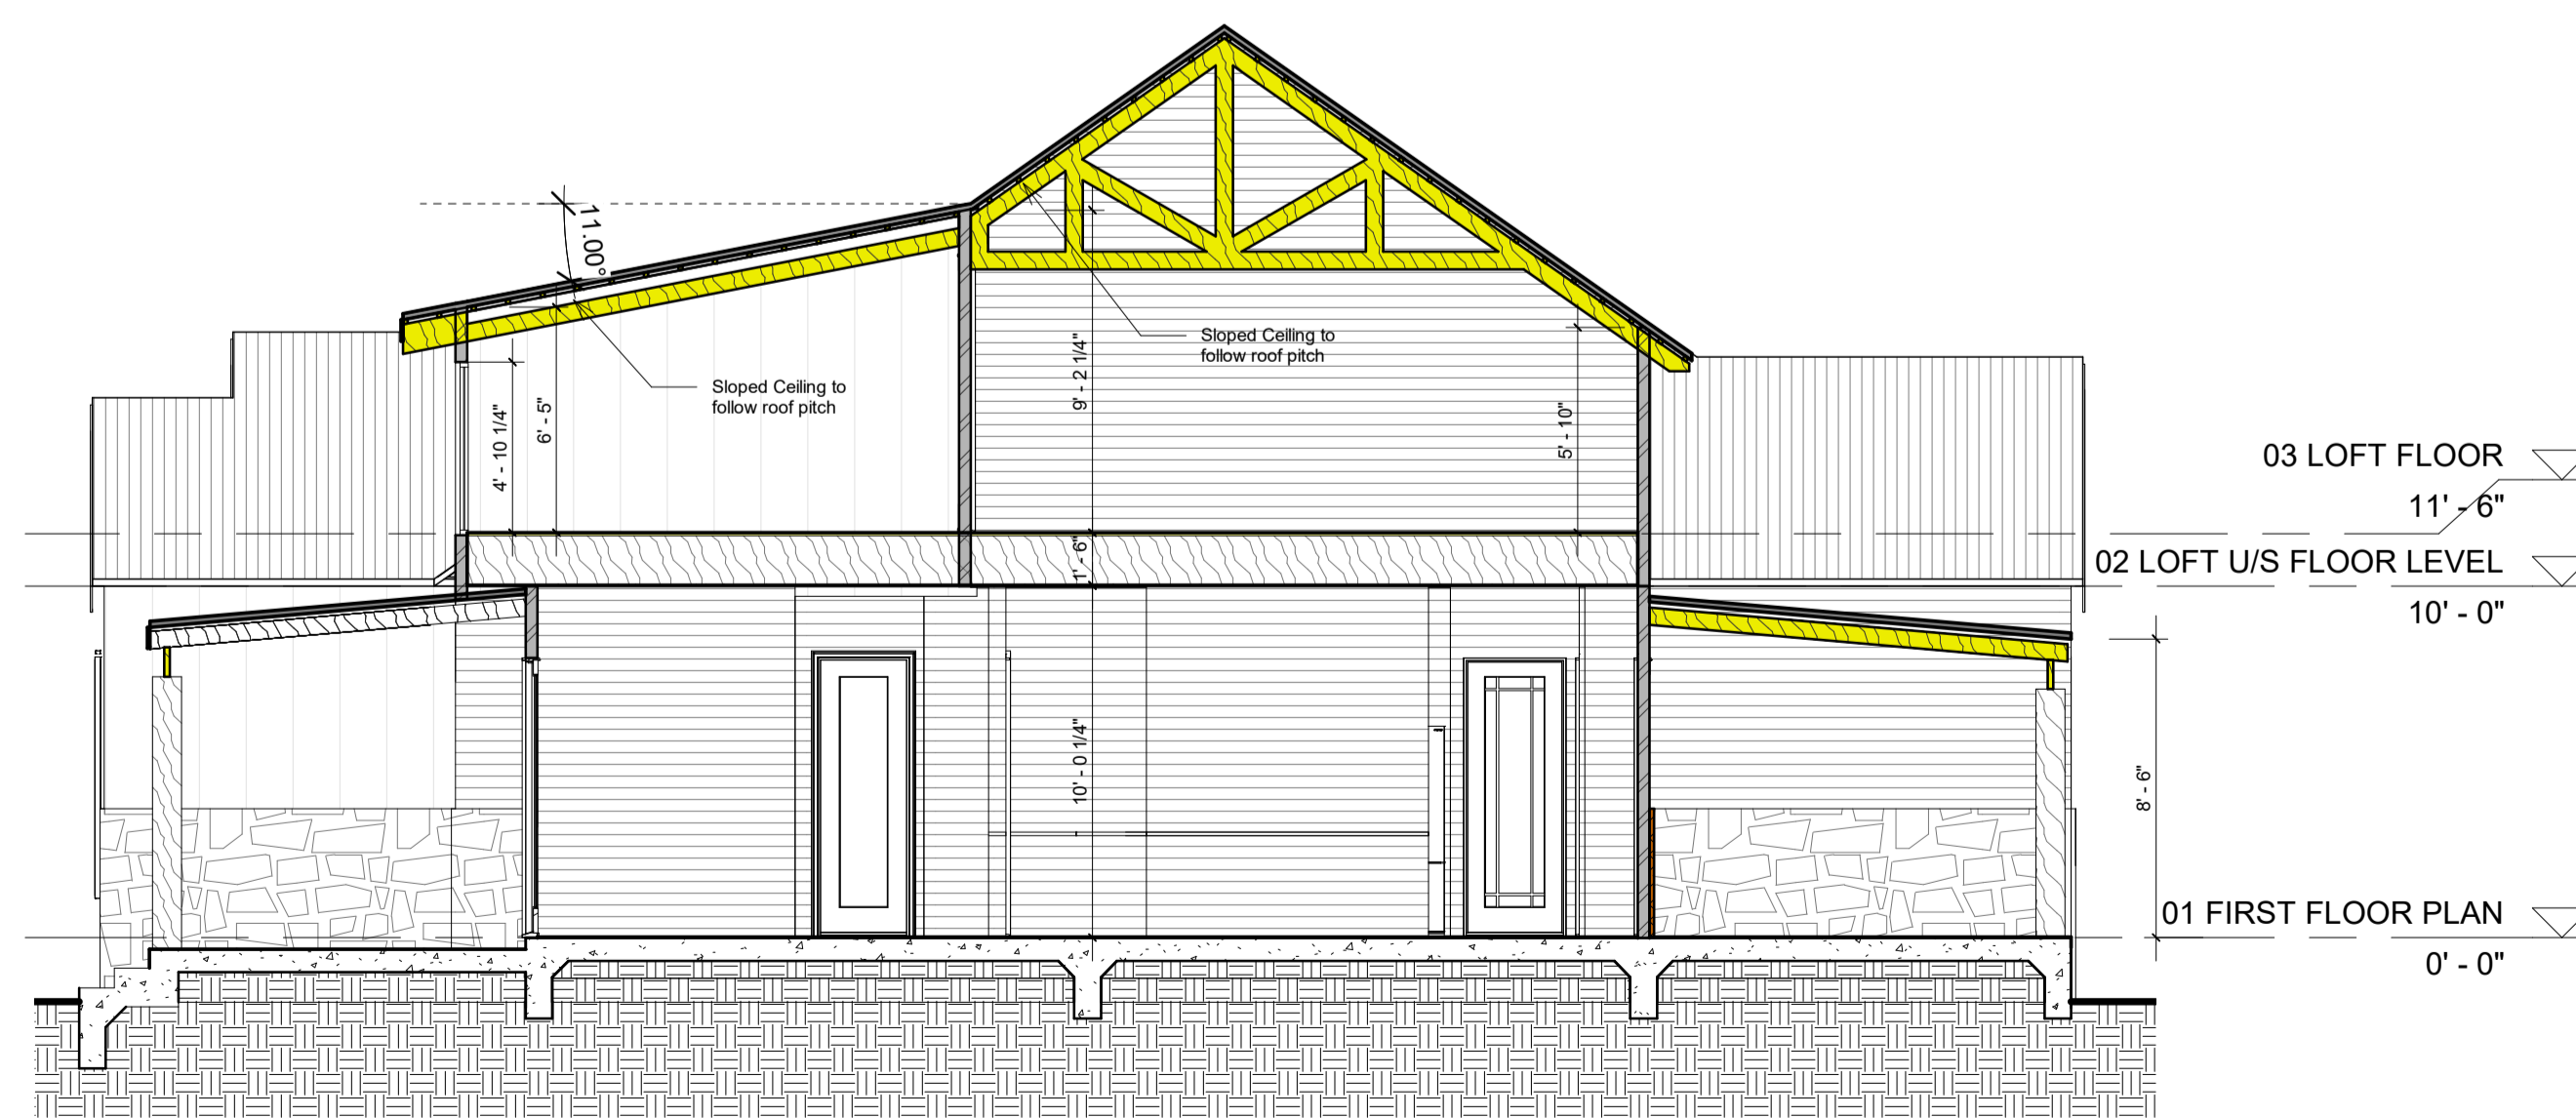

**6** SECTION A-A  
3/16" = 1'-0"

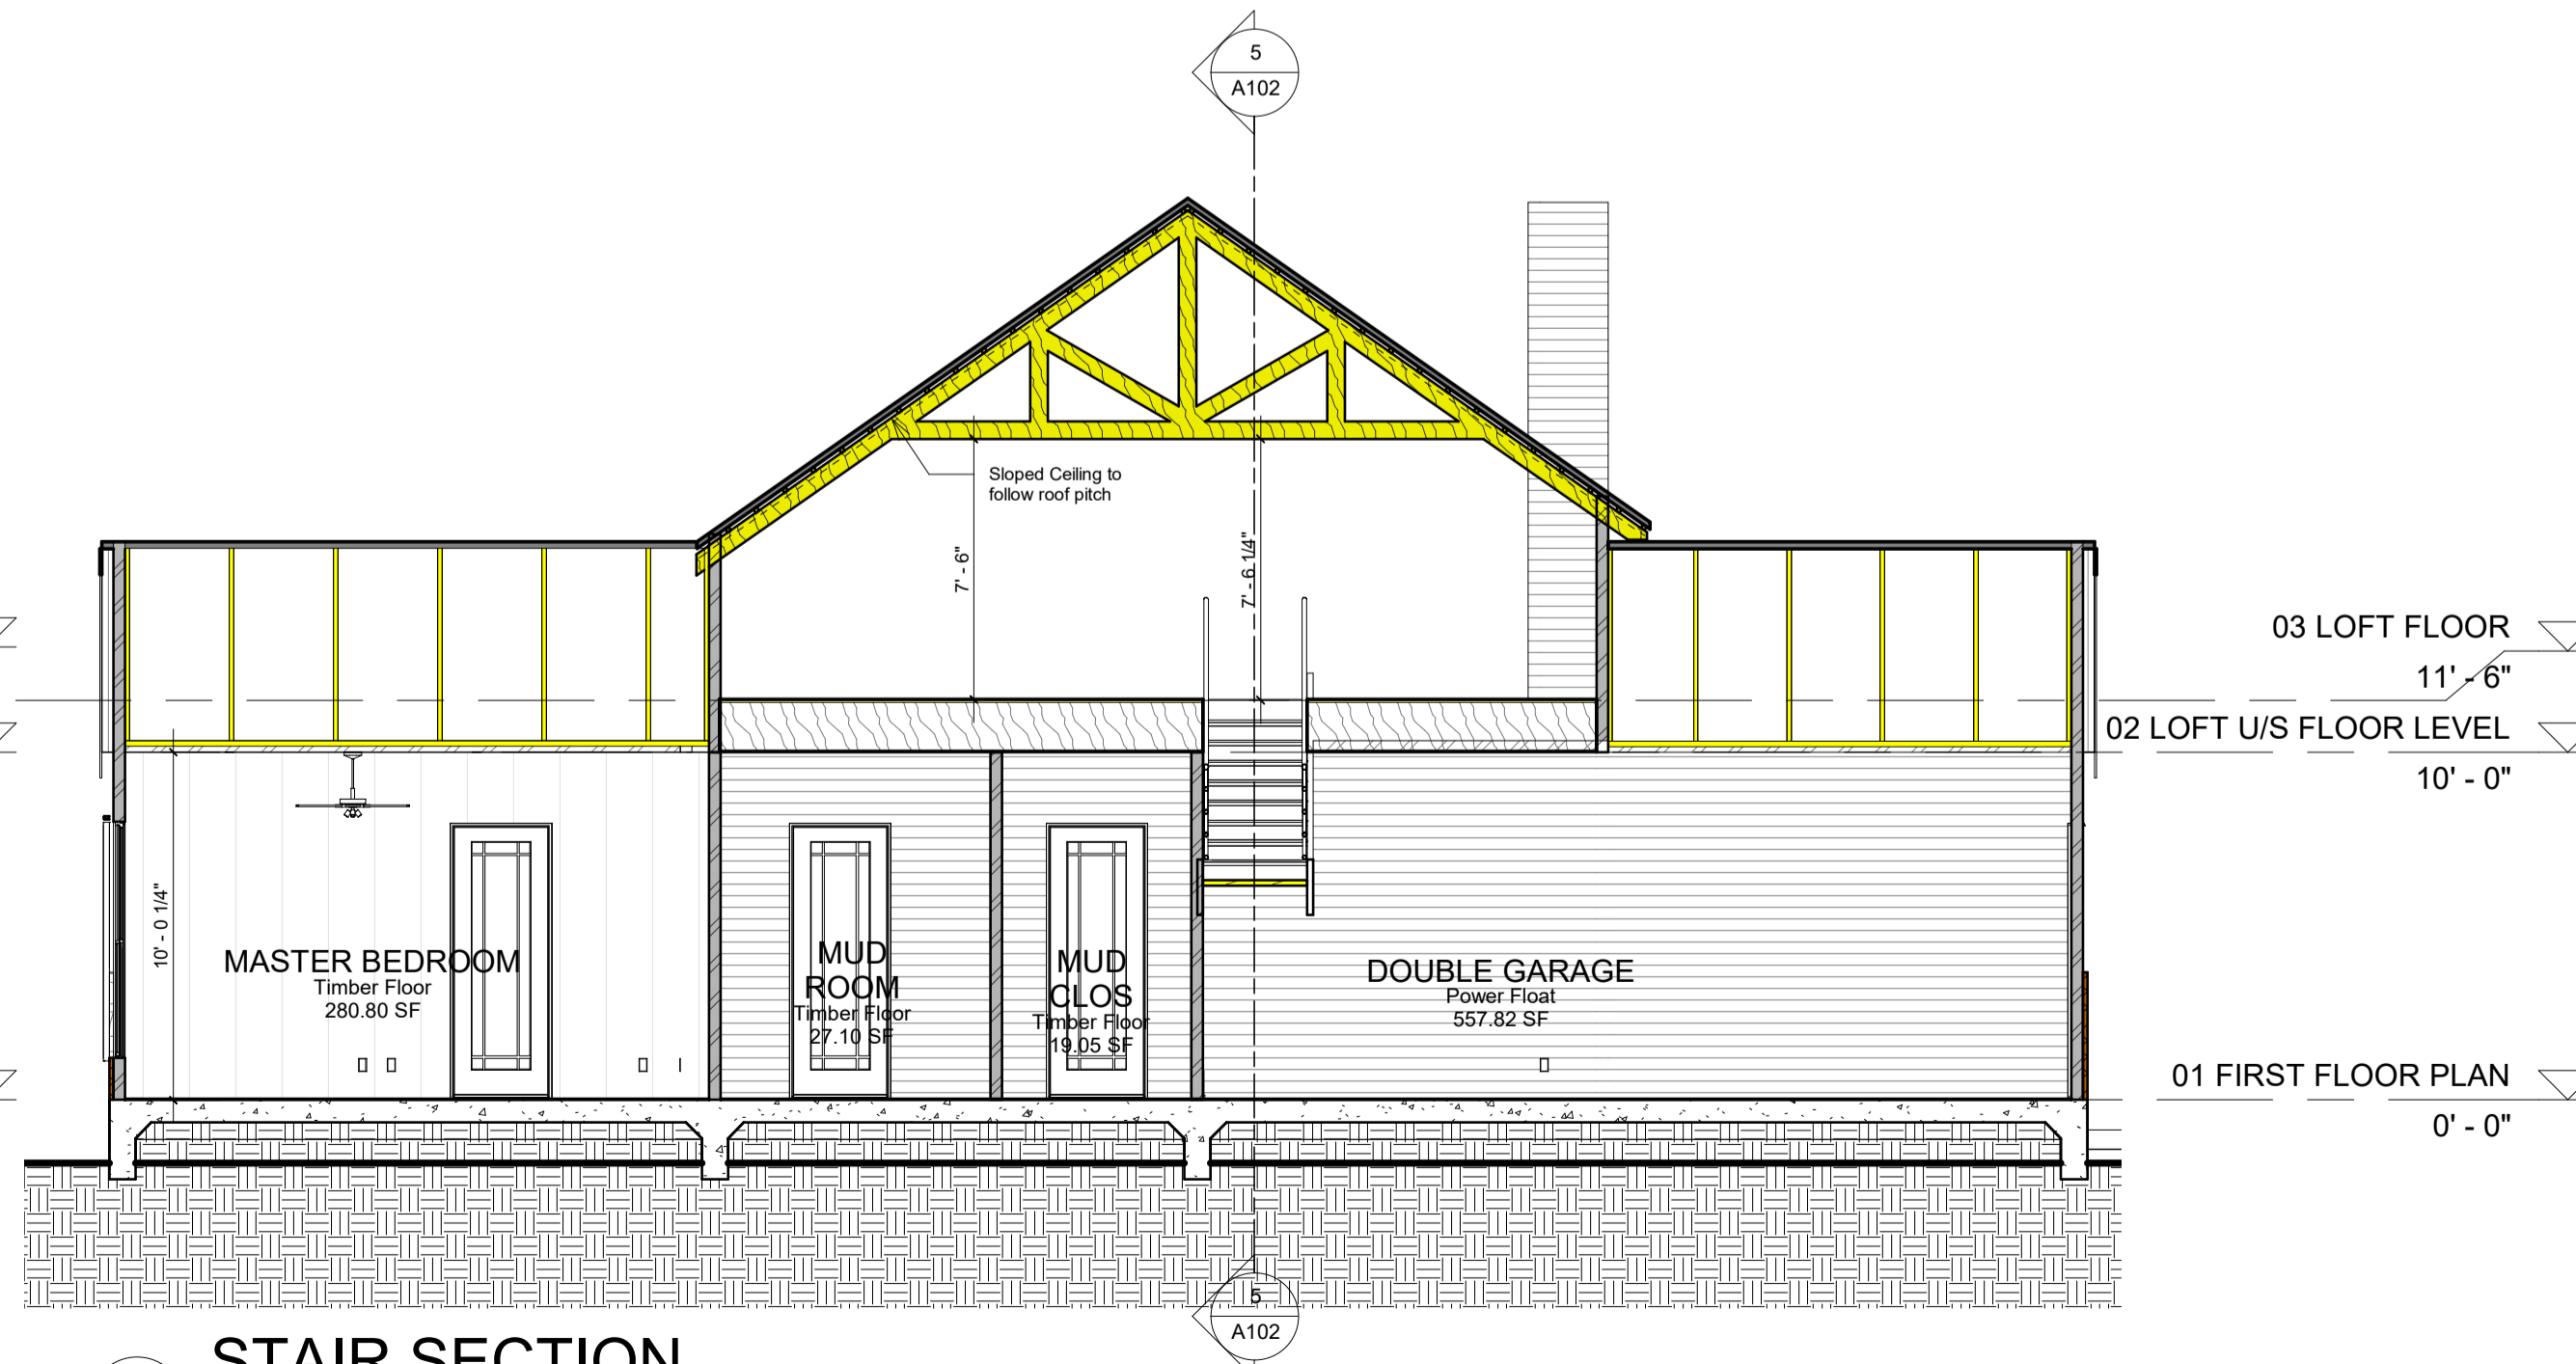

**4** STAIR SECTION  
3/16" = 1'-0"

**COPYRIGHT NOTICE**  
Copyright © 2011 (Belvedere Architects). Copyright subsists in this drawing. The person or entity whose name appears in the title block of this drawing, is hereby granted a non-exclusive license to use, display, print and / or reproduce this drawing to the extent necessary to carry out and complete the project described in the title block of this drawing.  
This license in respect of the copyright is expressly limited as aforesaid and the person and/or entity referred to above shall not be entitled to grant sub-licenses in respect of the copyright in this drawing to any other entity.  
This license confers no ownership rights in the copyright vesting in the drawing and this drawing and the copyright subsisting therein will, at all times, remain the property of (Belvedere Architects).  
Any unauthorized reproduction, publication, transmission, adaptation and/or inclusion of this drawing in a cinematograph film or television broadcast is an act of copyright infringement which will render the doer of the act liable for civil law copyright infringement and may in certain circumstances render the doer liable to criminal prosecution.  
Requests and enquiries concerning this drawing and the rights subsisting therein should be addressed to the copyright owner.

**DISCLAIMER**  
All drawings and dimensions must be correlated by the owner and contractor before any materials are ordered or building work commences. Any differences must be brought to the attention of the Architect in writing immediately.  
Upon submitting this document to the Local Authority for approval, the owner of this property confirms that all the information on this document is to the owner's final wishlist and to their satisfaction. The owner understands that any changes hereafter for whatever reason, must be resubmitted to the Local Authority for approval.  
The owner of this property acknowledge that they will be responsible and liable for any deviation from this document without the Architect's knowledge.

**Revision schedule**

No.	Date	Description
1	24/08/2021	Concept Plans and Elevations
2	15/09/2021	Council Plans Revision 1

**INFORMATION**

Signature	Date
Client	
Architect	
Engineer	

Project name :  
Site :  
Client :

**LOFT FLOOR PLAN**

Drawing name  
**PROPOSED NEW RESIDENCE ON STAND ... FOR THE OWNERS.**  
Drawing description

2021067  
Project number

S.J. van Vuuren - Director (N.DIP. ARCH. PTA. SACAP. ST 0469)  
L.E Schroeder - Director (B. ARCH. (UP) SACAP 7627)

Design Team

2  
Revision  
15/09/2021  
Date

PAS  
Drawn by  
SJVV  
Checked by

A102  
Dwg number  
As indicated  
Scale  
A1  
Page size