


First Floor Plan  
Scale: 1/8" = 1'-0"

NOTE: ALL DIMENSIONS ARE TO FACE UNLESS OTHERWISE NOTED.

Room	Area (sq ft)	Volume (cu ft)
Level 1	2381	2381
Level 2	1515	1515
Other conditioned zones	0	0
TOTAL CONDITIONED ZONES	3896	3896
Level 1	659	659
Level 2	53	53
Level 3	348	348
Level 4	0	0
Level 5	0	0
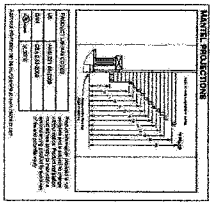

Custom Design for  
Scott & Shawne Hebert


Copyset	Copyset
Lot 06	Block 19
2019 Cranston Ct.	
Timbergrove	2-10-15

Sheet A-1.1

**FRONTIER**  
CUSTOM DESIGNS  
a Division of Frontier Custom Builders, Inc.

www.FrontierCustomBuilders.com  
25 Plus Years of Quality Services:  
Architecture | Estate Construction | Pools | Landscaping | Home Theatres | Audio Systems |  
Automation Systems | Surveillance Systems | Generators | Decorating |  
Furniture | Remodeling | Commercial Construction |

1801 Sherwood Forest St.  
Houston, Texas 77043  
Office: (281) 501-4000  
Fax: (281) 599-8229

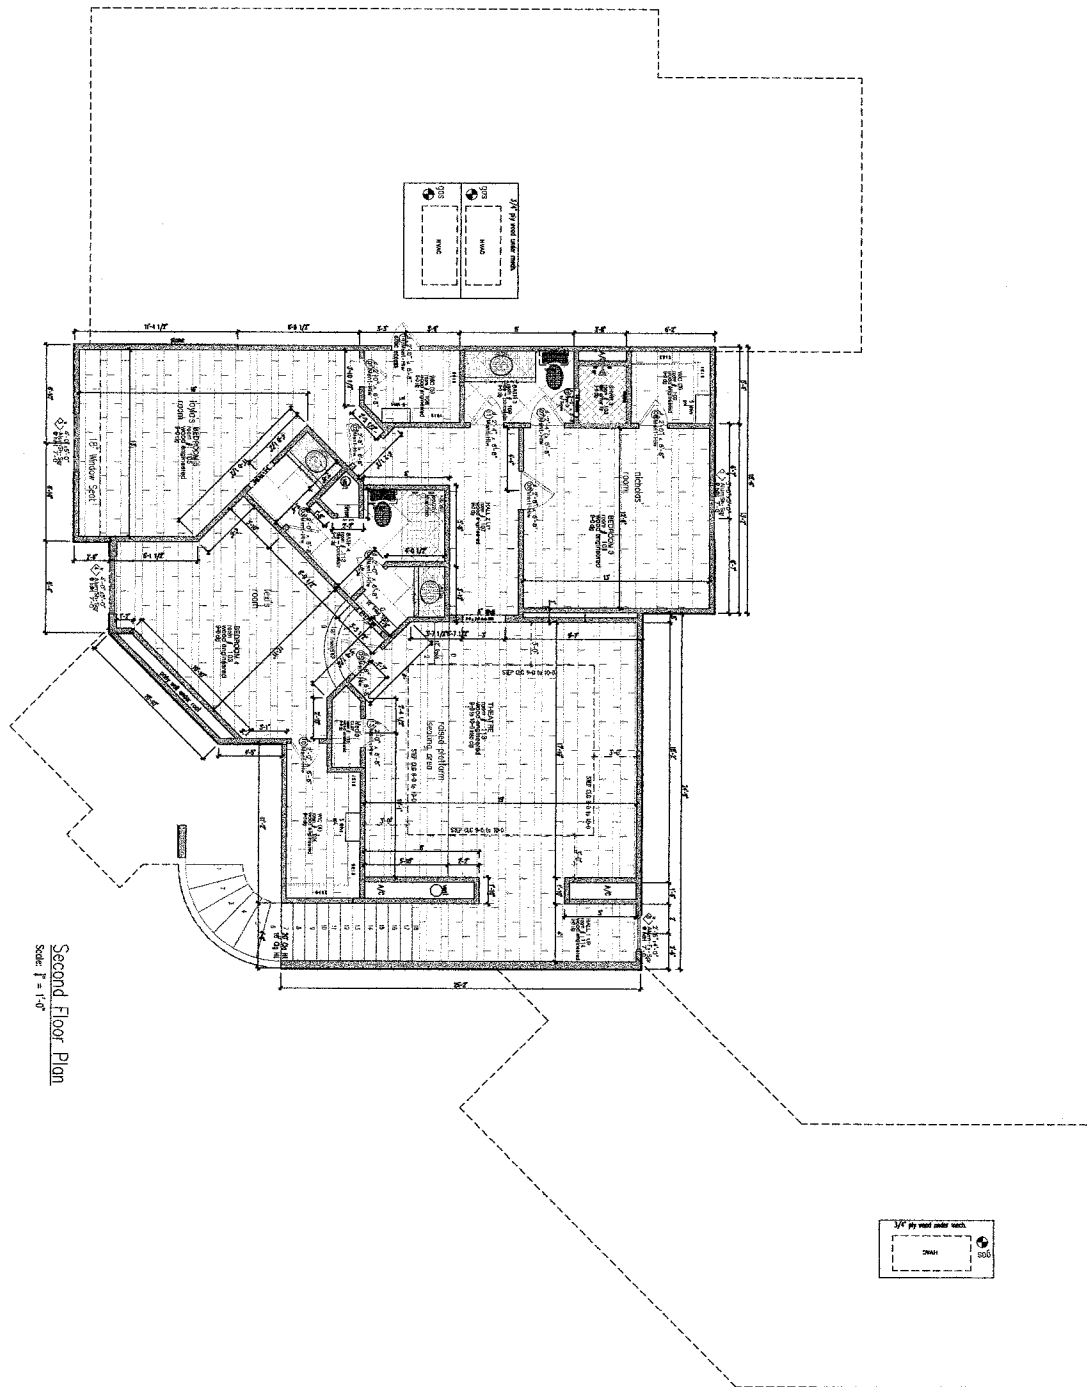

Second Floor Plan  
Scale: 1/4" = 1'-0"

Custom Design for  
Scott & Shawne Hebert

Copyright	Copyright
Lot 06	Block 19
Sect. 04	
2019 Cranston Cl.	
Timbergrove	2-10-15


Sheet A-1.2

**FRONTIER**  
CUSTOM DESIGNS  
a Division of Frontier Custom Builders, Inc.

www.FrontierCustomBuilders.com  
25 Plus Years of Quality Services:

Architecture | Estate Construction | Pools | Landscaping | Home Theatres | Audio Systems  
Automation Systems | Surveillance Systems | Cleanrooms | Decorating |  
Furnishings | Remodeling | Commercial Construction |

1804 Sherwood Forest St.  
Houston, Texas 77043  
Office: (281) 501-4000  
Fax: (281) 599-8559

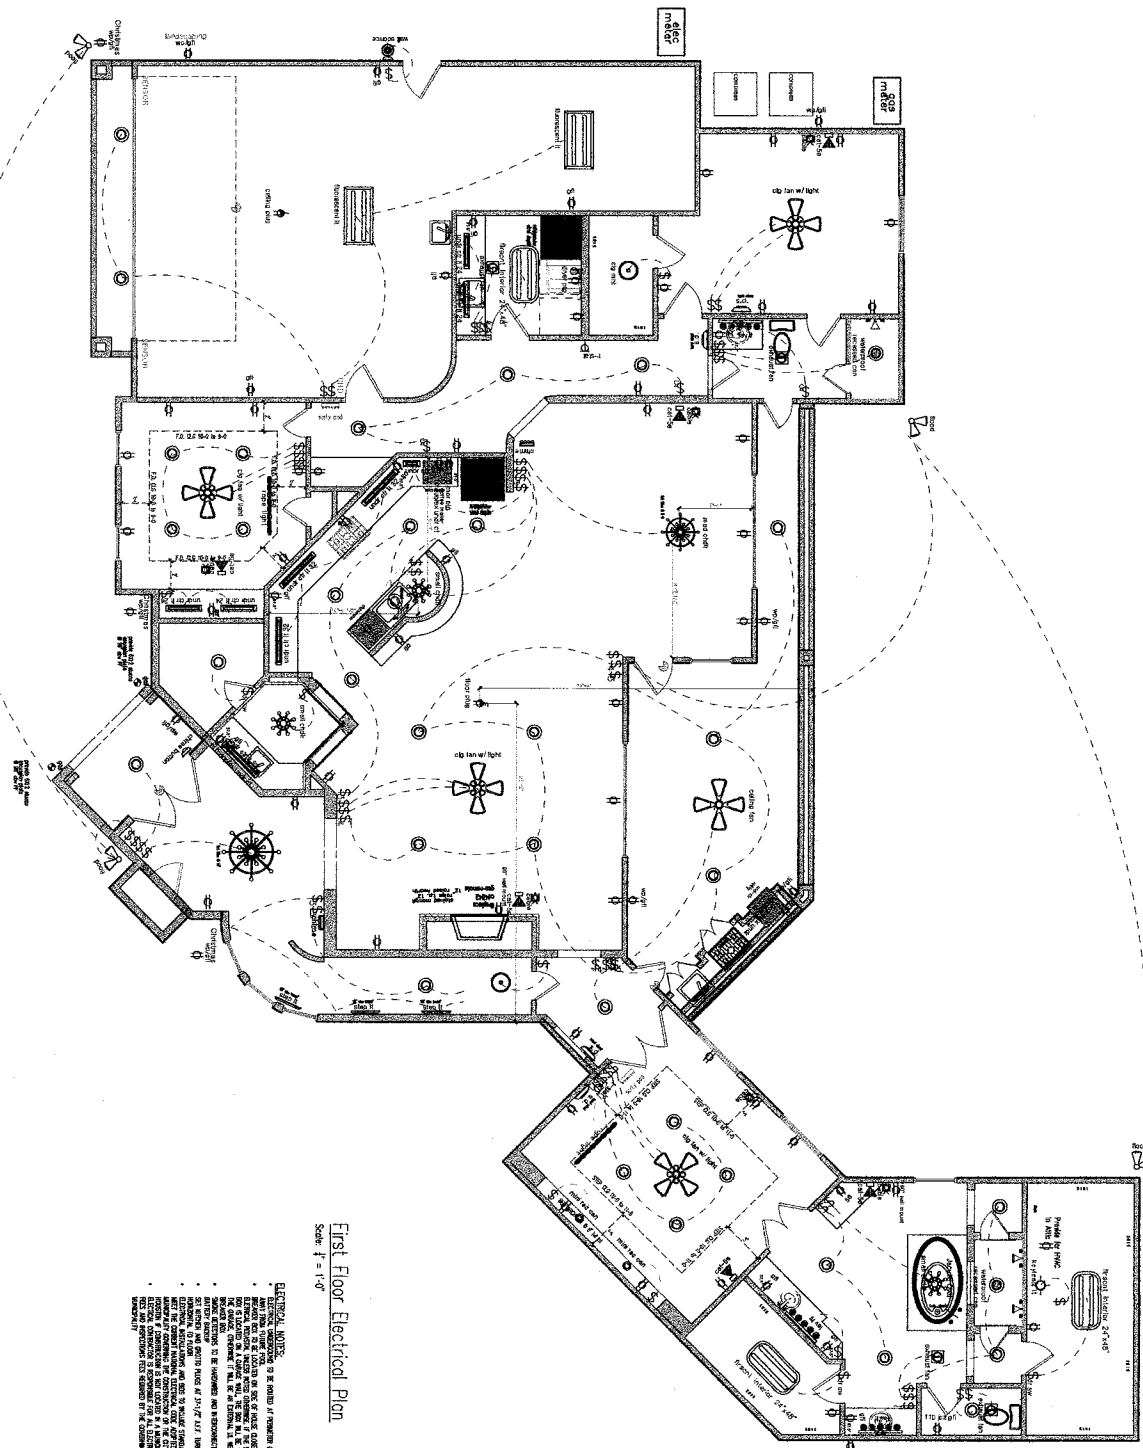


**First Floor Electrical Plan**  
Scale: 1/4" = 1'-0"

**ELECTRICAL NOTES:**

- 1. ALL ELECTRICAL WORK TO BE IN ACCORDANCE WITH THE NATIONAL ELECTRICAL CODE (NEC) AND ALL LOCAL CODES.
- 2. ALL ELECTRICAL WORK TO BE INSTALLED BY A LICENSED ELECTRICIAN.
- 3. ALL ELECTRICAL WORK TO BE INSTALLED IN ACCORDANCE WITH THE MANUFACTURER'S INSTRUCTIONS.
- 4. ALL ELECTRICAL WORK TO BE INSTALLED IN ACCORDANCE WITH THE NATIONAL ELECTRICAL CODE (NEC) AND ALL LOCAL CODES.
**FIXTURE & LOW VOLT SCHEDULE**

NO.	DESCRIPTION	QTY
1	1/2" x 1/2" x 1/2" LED DOWN LIGHT	12
2	1/2" x 1/2" x 1/2" LED DOWN LIGHT	12
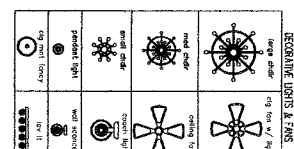

**FIXTURES & LOW VOLT SCHEDULE**

NO.	DESCRIPTION	QTY
1	1/2" x 1/2" x 1/2" LED DOWN LIGHT	12
2	1/2" x 1/2" x 1/2" LED DOWN LIGHT	12
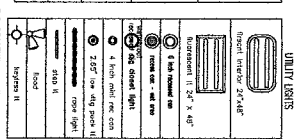

**PLUMBING**

1	1/2" dia. shower head	1
2	1/2" dia. shower head	1
Custom Design for  
**Scott & Shawne Hebert**

Project: Lot 06, Block 19, Sect. 04  
2019 Cranston Ct.  
Timbergrove

2-10-15


Sheet E-1.1

**FRONTIER**  
CUSTOM DESIGNS  
a Division of Frontier Custom Builders, Inc.

www.FrontierCustomBuilders.com  
25 Plus Years of Quality Services:

Architecture | Estate Construction | Pools | Landscaping | Home Theatres | Audio Systems  
Automation Systems | Surveillance Systems | Generators | Decorating |  
Furnishings | Remodeling | Commercial Construction |

1601 Sherwood Forest St.  
Houston, Texas 77043  
Office: (281) 501-4000  
Fax: (281) 599-8229

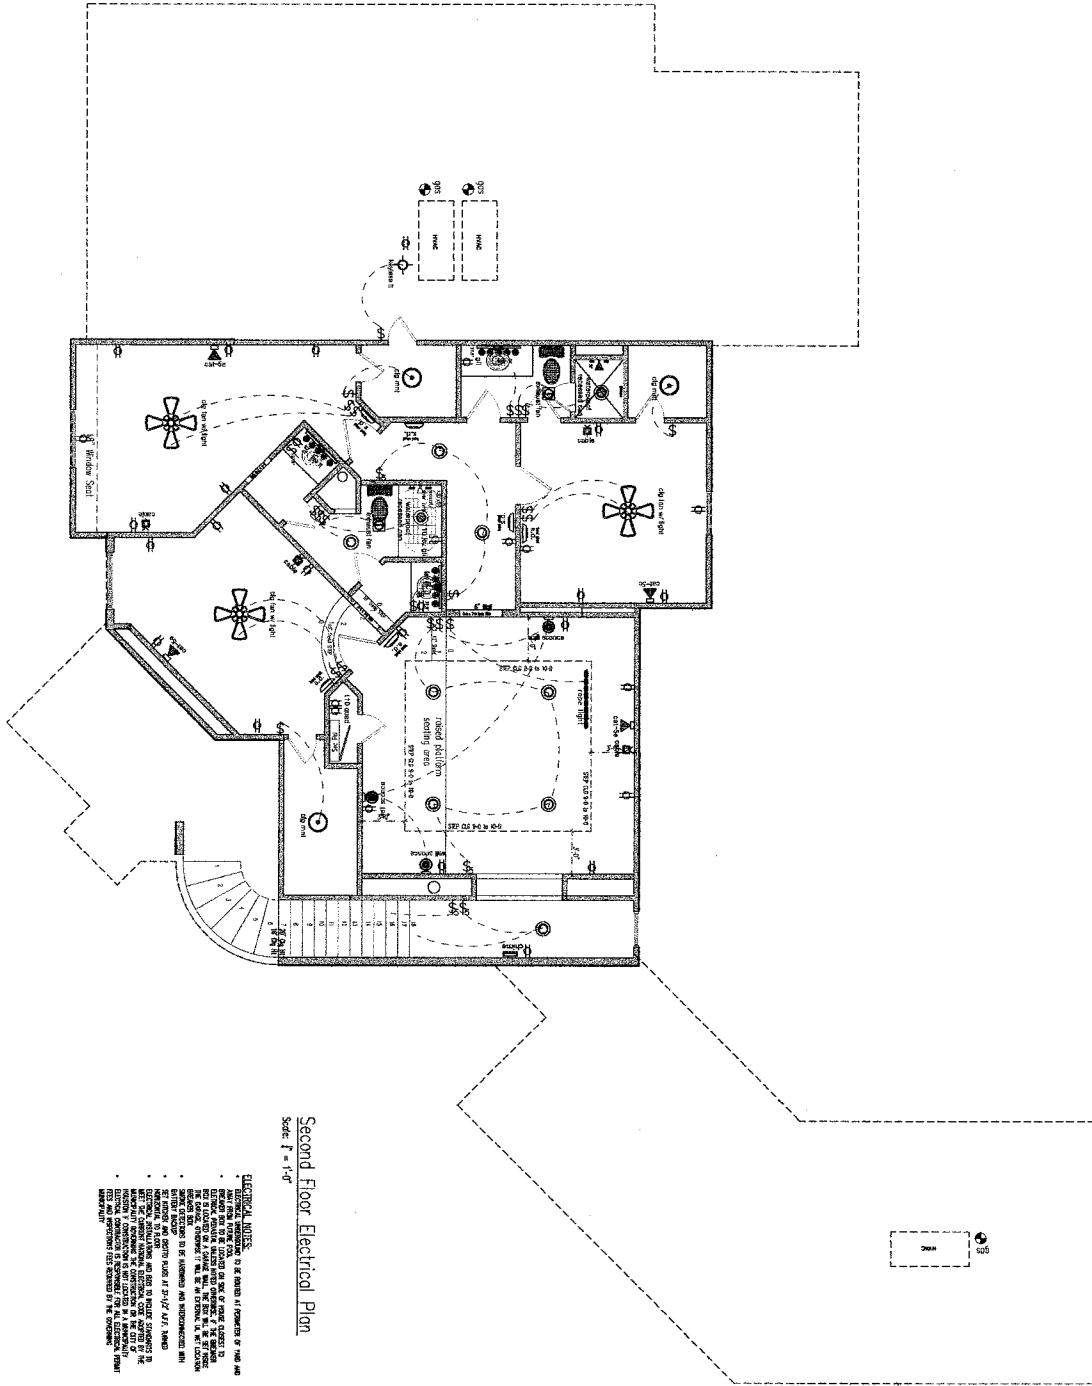

Second Floor Electrical Plan  
Scale: 1" = 1'-0"

**ELECTRICAL NOTES:**

- 1. ALL WORK SHALL BE IN ACCORDANCE WITH THE NATIONAL ELECTRICAL CODE (NEC) AND ALL LOCAL ORDINANCES.
- 2. ALL ELECTRICAL WORK SHALL BE PERFORMED BY A LICENSED ELECTRICIAN.
- 3. ALL ELECTRICAL WORK SHALL BE SUBJECT TO INSPECTION BY THE LOCAL ELECTRICAL INSPECTOR.
- 4. ALL ELECTRICAL WORK SHALL BE SUBJECT TO INSPECTION BY THE LOCAL FIRE DEPARTMENT.
- 5. ALL ELECTRICAL WORK SHALL BE SUBJECT TO INSPECTION BY THE LOCAL HEALTH DEPARTMENT.
- 6. ALL ELECTRICAL WORK SHALL BE SUBJECT TO INSPECTION BY THE LOCAL PLUMBING DEPARTMENT.
- 7. ALL ELECTRICAL WORK SHALL BE SUBJECT TO INSPECTION BY THE LOCAL MECHANICAL DEPARTMENT.
- 8. ALL ELECTRICAL WORK SHALL BE SUBJECT TO INSPECTION BY THE LOCAL GAS DEPARTMENT.
- 9. ALL ELECTRICAL WORK SHALL BE SUBJECT TO INSPECTION BY THE LOCAL WATER DEPARTMENT.
- 10. ALL ELECTRICAL WORK SHALL BE SUBJECT TO INSPECTION BY THE LOCAL SEWER DEPARTMENT.
- 11. ALL ELECTRICAL WORK SHALL BE SUBJECT TO INSPECTION BY THE LOCAL TRASH DEPARTMENT.
- 12. ALL ELECTRICAL WORK SHALL BE SUBJECT TO INSPECTION BY THE LOCAL RECYCLING DEPARTMENT.
- 13. ALL ELECTRICAL WORK SHALL BE SUBJECT TO INSPECTION BY THE LOCAL COMMUNITY DEVELOPMENT DEPARTMENT.
- 14. ALL ELECTRICAL WORK SHALL BE SUBJECT TO INSPECTION BY THE LOCAL ECONOMIC DEVELOPMENT DEPARTMENT.
- 15. ALL ELECTRICAL WORK SHALL BE SUBJECT TO INSPECTION BY THE LOCAL TOURISM DEPARTMENT.
- 16. ALL ELECTRICAL WORK SHALL BE SUBJECT TO INSPECTION BY THE LOCAL CULTURAL HERITAGE DEPARTMENT.
- 17. ALL ELECTRICAL WORK SHALL BE SUBJECT TO INSPECTION BY THE LOCAL HISTORIC PRESERVATION DEPARTMENT.
- 18. ALL ELECTRICAL WORK SHALL BE SUBJECT TO INSPECTION BY THE LOCAL ARCHITECTURAL DEPARTMENT.
- 19. ALL ELECTRICAL WORK SHALL BE SUBJECT TO INSPECTION BY THE LOCAL LANDSCAPE ARCHITECTURE DEPARTMENT.
- 20. ALL ELECTRICAL WORK SHALL BE SUBJECT TO INSPECTION BY THE LOCAL PLANNING DEPARTMENT.
- 21. ALL ELECTRICAL WORK SHALL BE SUBJECT TO INSPECTION BY THE LOCAL ZONING DEPARTMENT.
- 22. ALL ELECTRICAL WORK SHALL BE SUBJECT TO INSPECTION BY THE LOCAL SUBDIVISION DEPARTMENT.
- 23. ALL ELECTRICAL WORK SHALL BE SUBJECT TO INSPECTION BY THE LOCAL UTILITY DEPARTMENT.
- 24. ALL ELECTRICAL WORK SHALL BE SUBJECT TO INSPECTION BY THE LOCAL TRANSPORTATION DEPARTMENT.
- 25. ALL ELECTRICAL WORK SHALL BE SUBJECT TO INSPECTION BY THE LOCAL AVIATION DEPARTMENT.
- 26. ALL ELECTRICAL WORK SHALL BE SUBJECT TO INSPECTION BY THE LOCAL MARITIME DEPARTMENT.
- 27. ALL ELECTRICAL WORK SHALL BE SUBJECT TO INSPECTION BY THE LOCAL SPACE AND AERONAUTICS DEPARTMENT.
- 28. ALL ELECTRICAL WORK SHALL BE SUBJECT TO INSPECTION BY THE LOCAL ENERGY DEPARTMENT.
- 29. ALL ELECTRICAL WORK SHALL BE SUBJECT TO INSPECTION BY THE LOCAL ENVIRONMENTAL DEPARTMENT.
- 30. ALL ELECTRICAL WORK SHALL BE SUBJECT TO INSPECTION BY THE LOCAL CLIMATE DEPARTMENT.
- 31. ALL ELECTRICAL WORK SHALL BE SUBJECT TO INSPECTION BY THE LOCAL WEATHER DEPARTMENT.
- 32. ALL ELECTRICAL WORK SHALL BE SUBJECT TO INSPECTION BY THE LOCAL OCEANOGRAPHY DEPARTMENT.
- 33. ALL ELECTRICAL WORK SHALL BE SUBJECT TO INSPECTION BY THE LOCAL METEOROLOGY DEPARTMENT.
- 34. ALL ELECTRICAL WORK SHALL BE SUBJECT TO INSPECTION BY THE LOCAL ASTROLOGY DEPARTMENT.
- 35. ALL ELECTRICAL WORK SHALL BE SUBJECT TO INSPECTION BY THE LOCAL COSMOLOGY DEPARTMENT.
- 36. ALL ELECTRICAL WORK SHALL BE SUBJECT TO INSPECTION BY THE LOCAL GEMOLOGY DEPARTMENT.
- 46. ALL ELECTRICAL WORK SHALL BE SUBJECT TO INSPECTION BY THE LOCAL CLIMATE DEPARTMENT.
- 47. ALL ELECTRICAL WORK SHALL BE SUBJECT TO INSPECTION BY THE LOCAL WEATHER DEPARTMENT.
- 48. ALL ELECTRICAL WORK SHALL BE SUBJECT TO INSPECTION BY THE LOCAL OCEANOGRAPHY DEPARTMENT.
- 49. ALL ELECTRICAL WORK SHALL BE SUBJECT TO INSPECTION BY THE LOCAL METEOROLOGY DEPARTMENT.
- 50. ALL ELECTRICAL WORK SHALL BE SUBJECT TO INSPECTION BY THE LOCAL ASTROLOGY DEPARTMENT.

DECORATIVE LIGHTS & FIXTURES	
	Decorative light fixture
	Decorative light fixture
Timbergrove		2-10-15



Sheet E-1.2

**FRONTIER**  
CUSTOM DESIGNS  
a Division of Frontier Custom Builders, Inc.

www.FrontierCustomBuilders.com  
25 Plus Years of Quality Services:

- Architecture | Estate Construction | Pool | Landscaping | Home Theatres | Audio Systems | Automation Systems | Surveillance Systems | Generators | Elevators |
- Painting | Remodeling | Commercial Construction |

1801 Sherwood Forest St.  
Houston, Texas 77042  
Office: (281) 501-4000  
Fax: (281) 509-8259

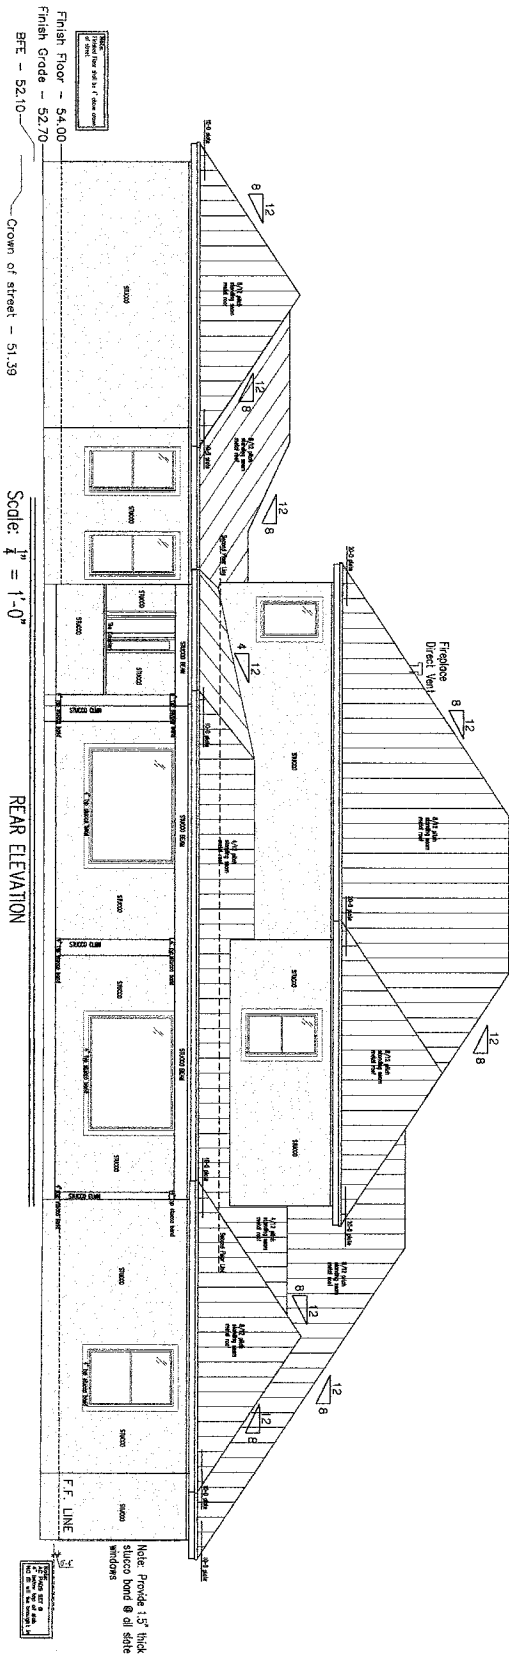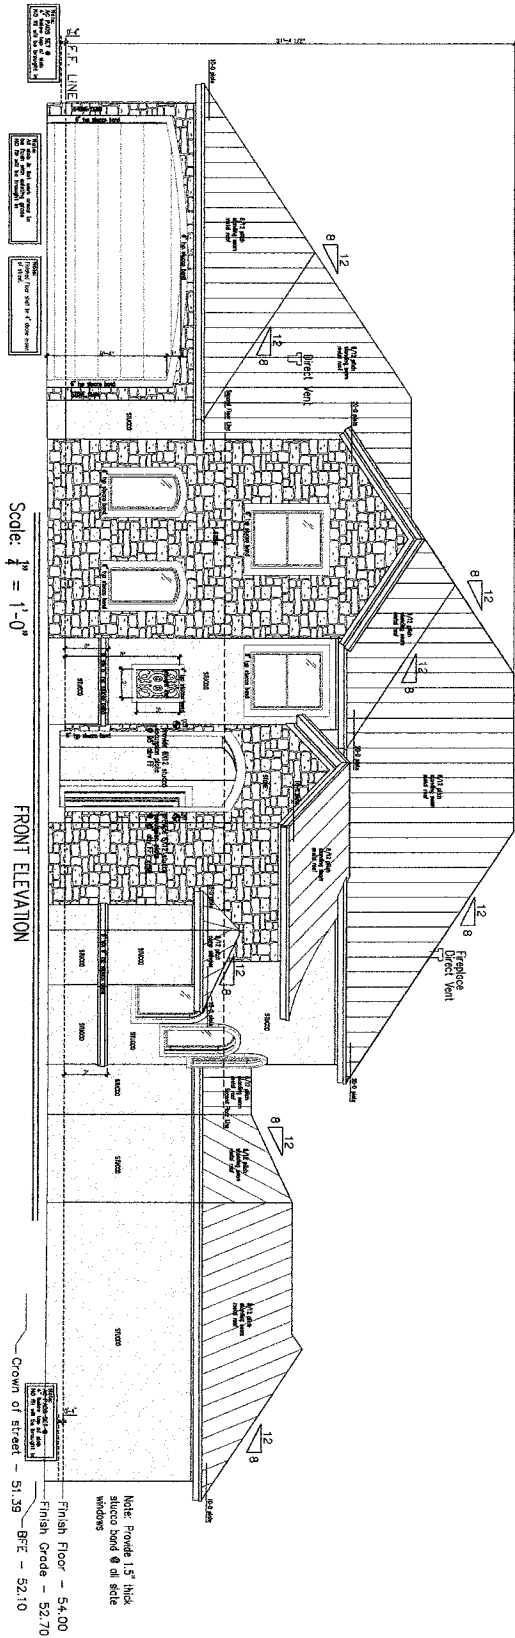

Custom Design for  
 Scott & Shawne Hebert


Contract	Client
Lot 06 Black 19 Sect. 04	
3019 Cranston Ct.	
Timbergrove	2-10-15

Sheet A-2.1

**FRONTIER**  
 CUSTOM DESIGNS  
 a Division of Frontier Custom Builders, Inc.

www.FrontierCustomBuilders.com  
 25 Plus Years of Quality Services:  
 | Architecture | Estate Construction | Pools | Landscaping | Home Theatres | Audio Systems  
 | Automation Systems | Surveillance Systems | Generators | Demolishing |  
 | Permitting | Remodeling | Commercial Construction |

1801 Sherwood Forest St.  
 Houston, Texas 77043  
 Office: (281) 501-4000  
 Fax: (281) 529-8229

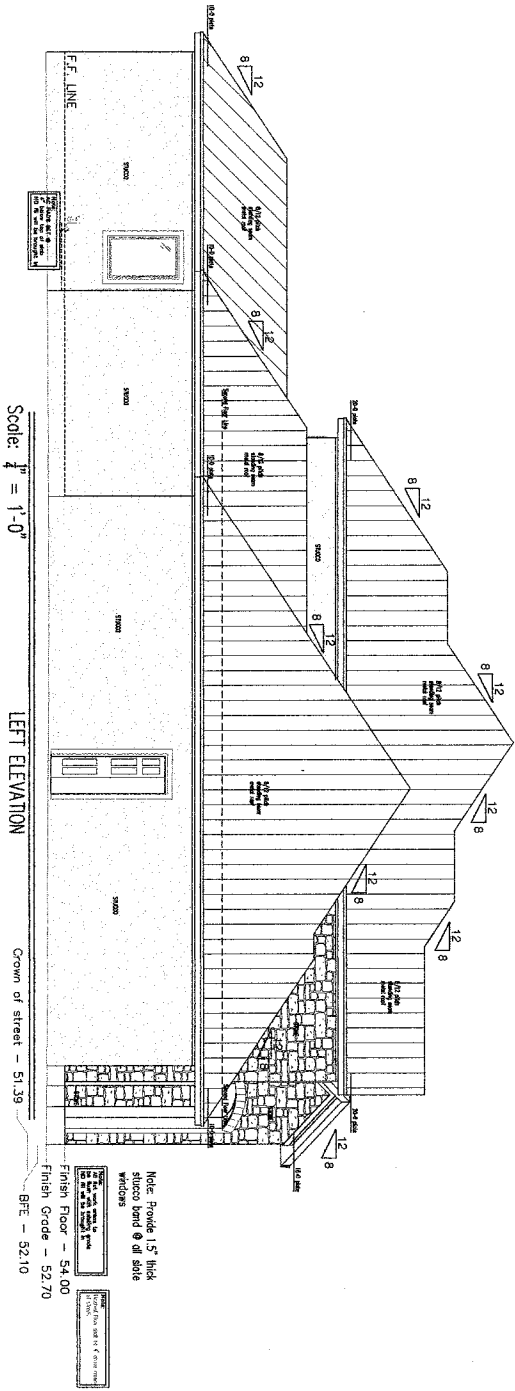


Scale:  $\frac{1}{4}'' = 1'-0''$

LEFT ELEVATION

Crown of street - 51.39

Note: Provide 1.5" thick stucco bond @ all side windows  
 Finish Floor - 54.00  
 Finish Grade - 52.70  
 BFE - 52.10

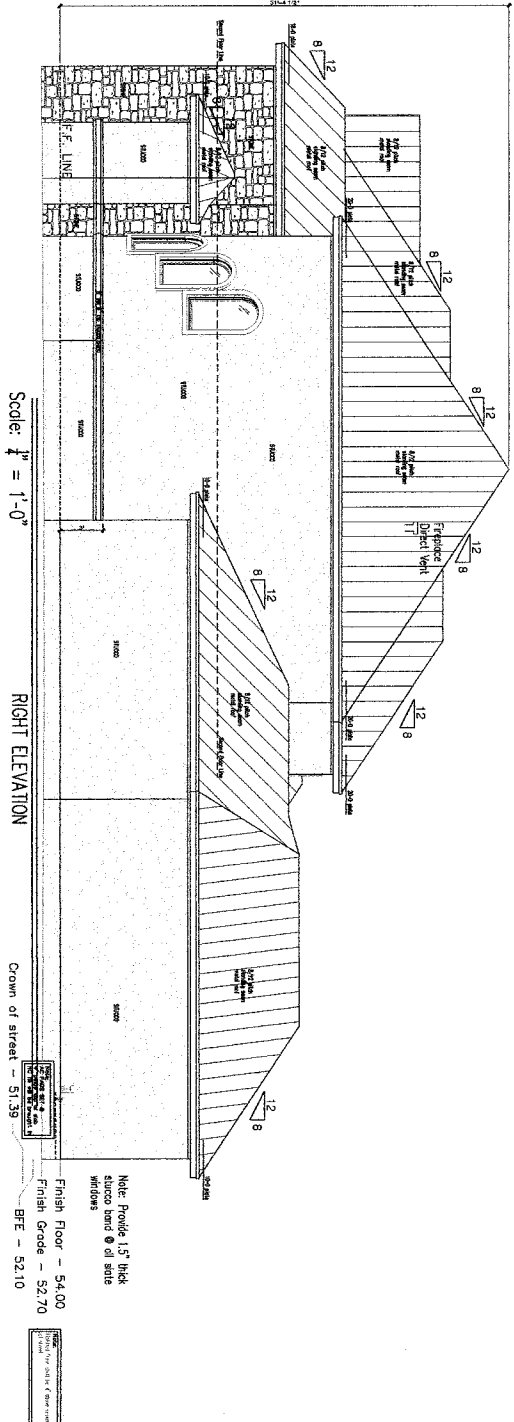

Scale:  $\frac{1}{4}'' = 1'-0''$

RIGHT ELEVATION

Crown of street - 51.39

Note: Provide 1.5" thick stucco bond @ all side windows  
 Finish Floor - 54.00  
 Finish Grade - 52.70  
 BFE - 52.10

Custom Design for  
 Scott & Shawne Hebert


Copyright	Copyright
Lot 06	Block 19
2019 Cranston Ct.	Sect. 04
Tinsbergrove	2-16-15

Sheet A-2.2

**FRONTIER**  
 CUSTOM DESIGNS  
 a Division of Frontier Custom Builders, Inc.

www.FrontierCustomBuilders.com  
 25 Plus Years of Quality Services:  
 | Architecture | Estate Construction | Pools | Landscaping | Home Theaters | Audio Systems  
 | Automation Systems | Surveillance Systems | Generators | Decorating |  
 | Furnishings | Remodeling | Commercial Construction |

1811 Sherwood Forest St.  
 Houston, Texas 77043  
 Office: (281) 501-4000  
 Fax: (281) 599-9559

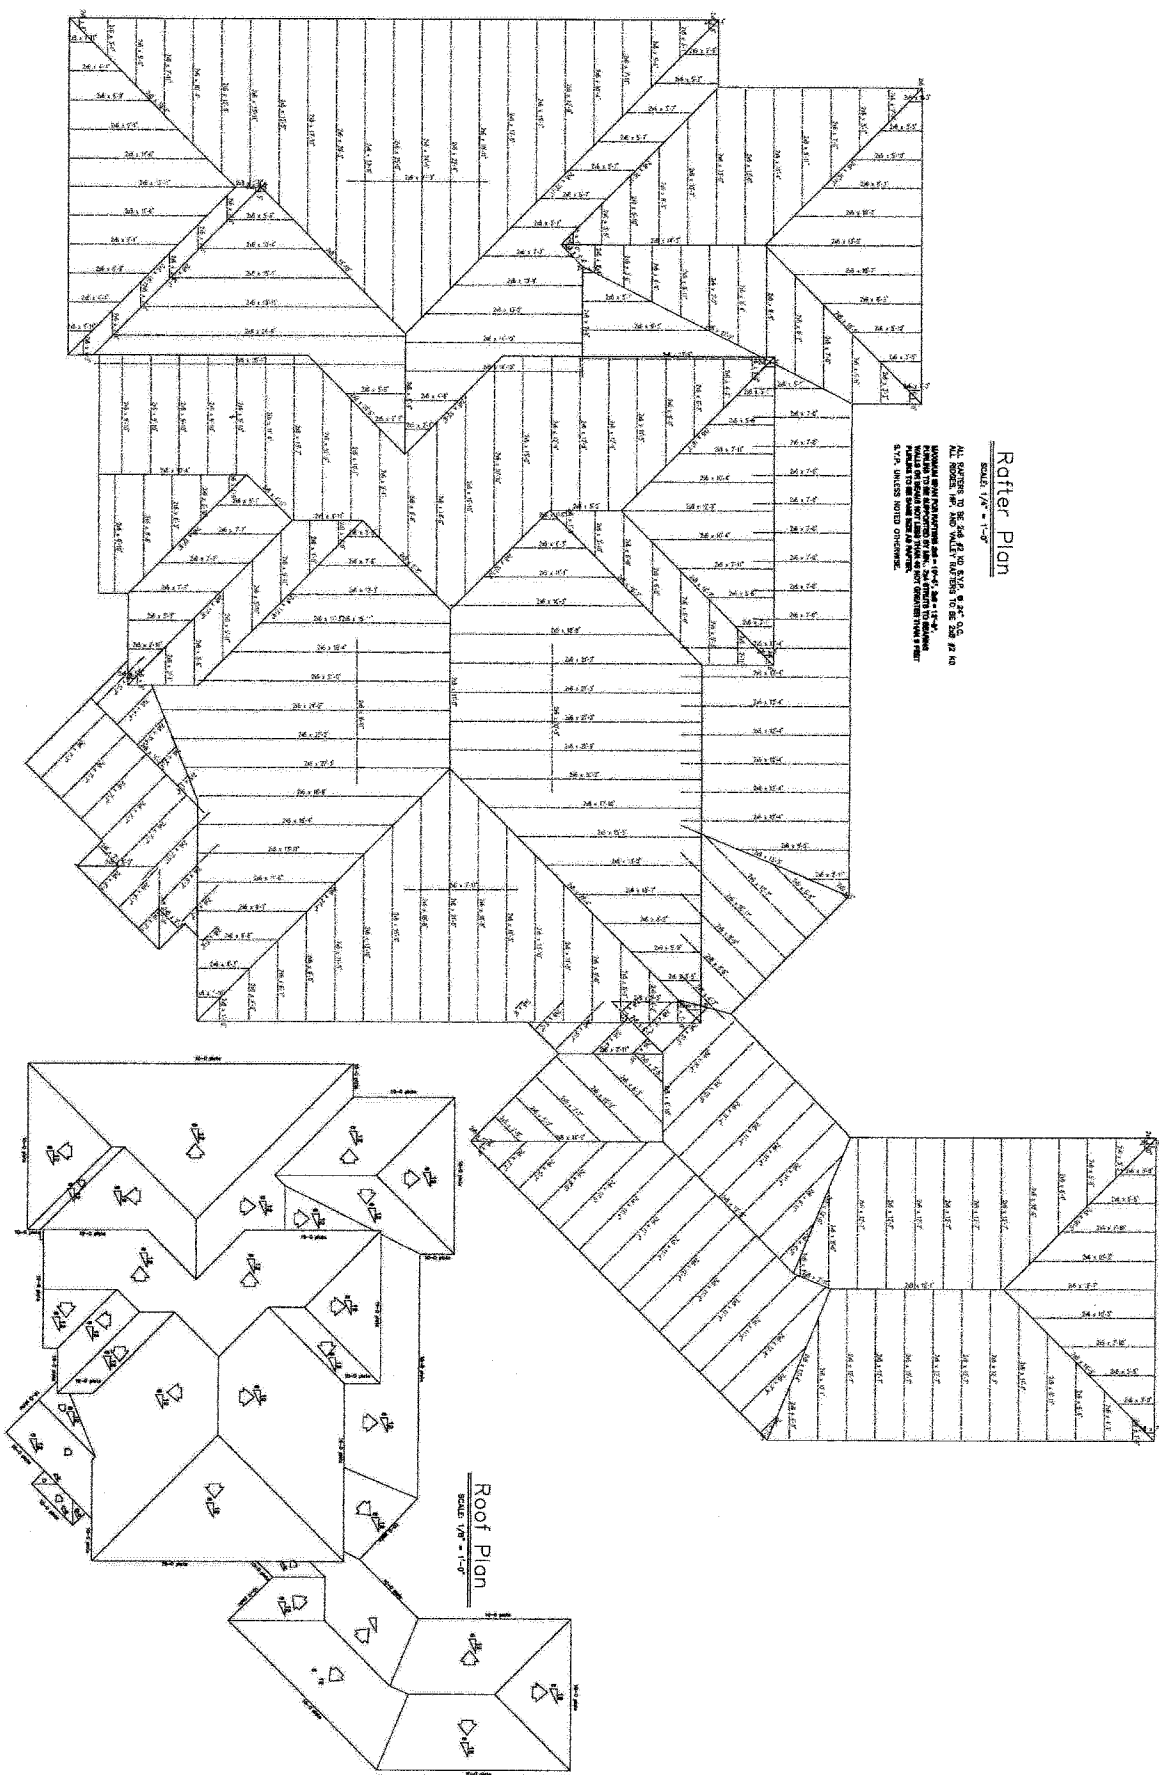

**Rafter Plan**

SCALE: 1/4" = 1'-0"  
 ALL DIMENSIONS TO BE SHOWN TO CENTER UNLESS NOTED OTHERWISE.  
 RAFTERS TO BE 2x12 @ 16" O.C.  
 ALL DIMENSIONS TO BE SHOWN TO CENTER UNLESS NOTED OTHERWISE.  
 RAFTERS TO BE 2x12 @ 16" O.C.  
 ALL DIMENSIONS TO BE SHOWN TO CENTER UNLESS NOTED OTHERWISE.  
 RAFTERS TO BE 2x12 @ 16" O.C.  
 ALL DIMENSIONS TO BE SHOWN TO CENTER UNLESS NOTED OTHERWISE.

**Roof Plan**

SCALE: 1/4" = 1'-0"

Custom Design for  
 Scott & Shawne Hebert

Copyright	Copyright
Lot 06	Block 19 Sect 04
2019 Cranston Ct.	
Timbergrove	2-10-15

Sheet S-1.3


**FRONTIER**  
 CUSTOM DESIGNS  
 a Division of Frontier Custom Builders, Inc.

www.FrontierCustomBuilders.com  
 25 Plus Years of Quality Services:  
 Architecture | Estate Construction | Pools | Landscaping | Home Theaters | Audio Systems |  
 Information Systems | Surveillance Systems | Generators | Decorating |  
 Furnishings | Remodeling | Commercial Construction |

1801 Sherwood Forest St.  
 Houston, Texas 77043  
 Office: (281) 501-4000  
 Fax: (281) 509-8559

Scale: 3/32" = 1'-0"

**SITE ADDRESS**  
 LOT - 06  
 BLOCK - 19  
 SECTION - 04  
 ADDRESS - Timbergrove  
 Court  
 Lot Size - 10,281 sq. ft.  
 note: provide type "A" drainage

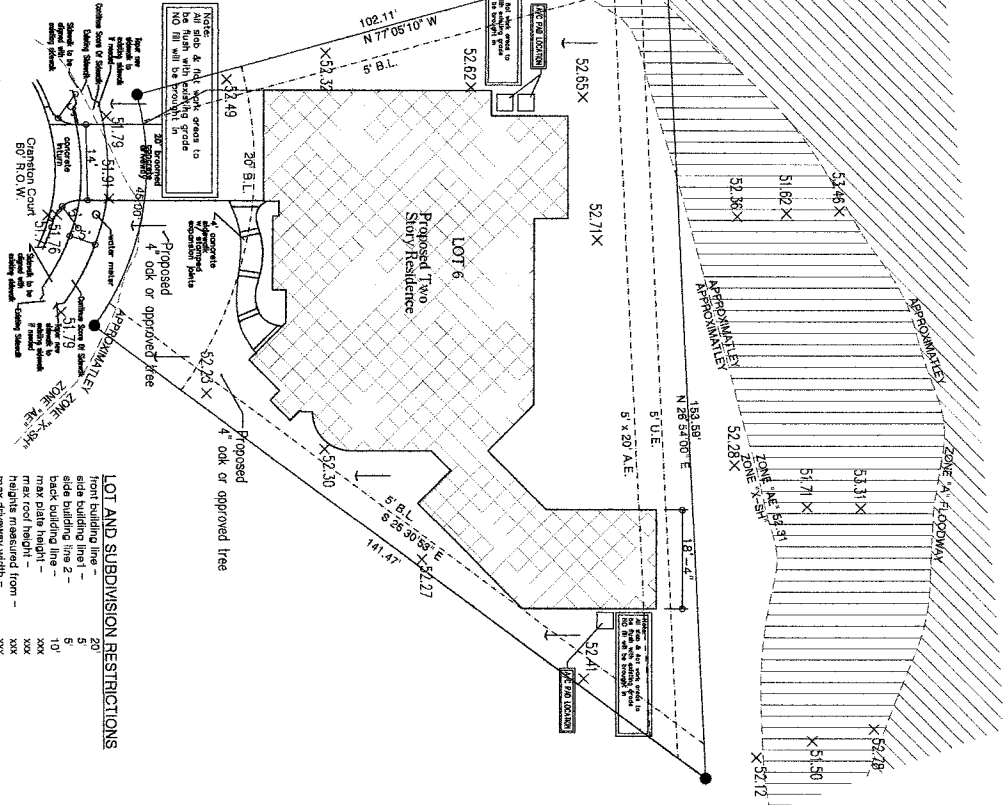

soil and utility assessments  
 shown on site plan


Flatwork Cut Sheet	
Description	Quantity
Driveway Area	447 S.F.
Subdivision Area	60 S.F.
Subdivision Area	103,424 S.F.
<b>Total Area</b>	<b>995 S.F.</b>

**LOT AND SUBDIVISION RESTRICTIONS**


- Front building line - 20'
- Side building line - 5'
- Side building line 2 - 5'
- Max side height - 12'
- Max roof height - xxx
- Height measured from - xxx
- Max driveway width - xxx
- Max sidewalk width - xxx
- Top of slab - xxx

Scale: 3/32" = 1'-0"

**SITE ADDRESS**  
 LOT - 06  
 BLOCK - 19  
 SECTION - 04  
 ADDRESS - Timbergrove  
 Court  
 Lot Size - 10,281 sq. ft.  
 note: provide type "A" drainage

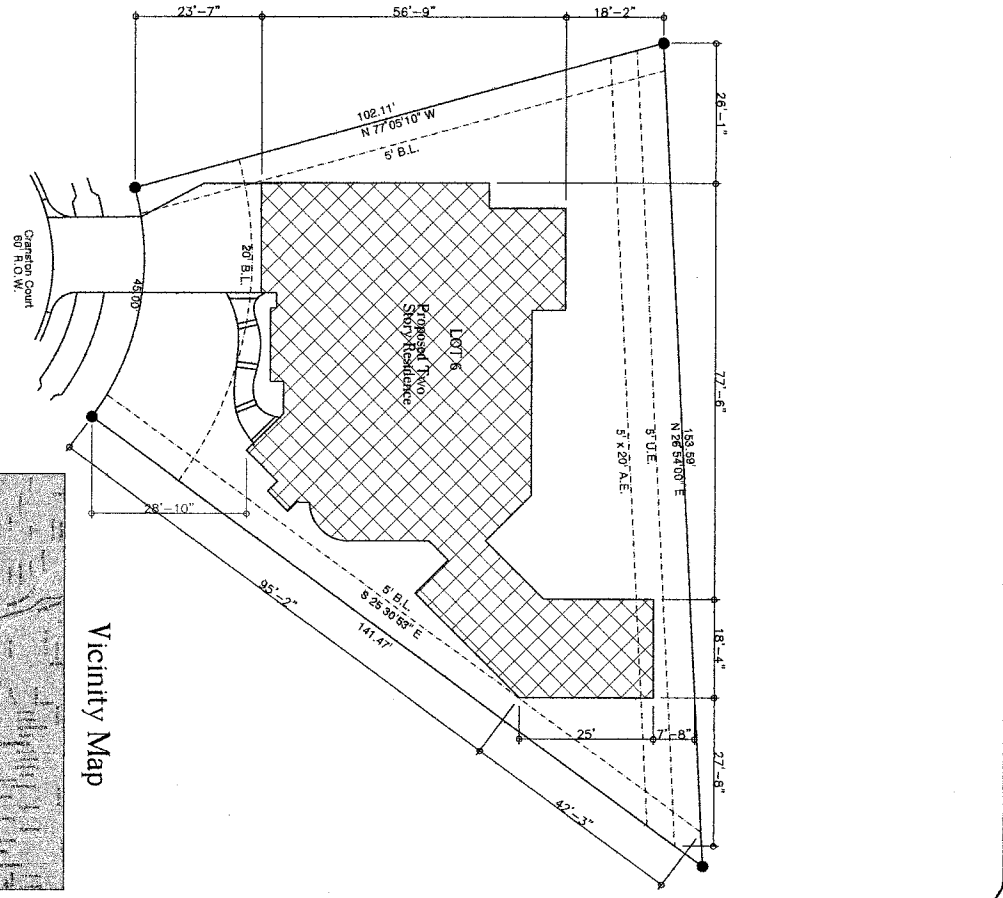

Vicinity Map

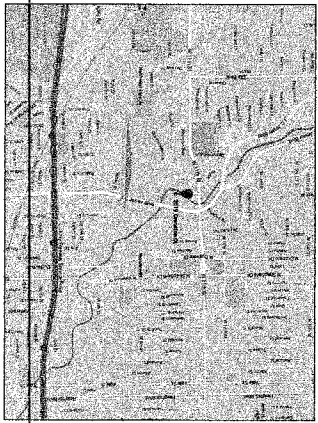

Custom Design for  
 Scott & Shawne Hebert

Original	Copy
Lot 06	Block 19
2019 Chapman Ct.	Section 04
Timbergrove	2-10-19




**FRONTIER**  
 CUSTOM DESIGNS  
 a Division of Frontier Custom Builders, Inc.

www.FrontierCustomBuilders.com  
 25 Plus Years of Quality Services:  
 Architecture | Estate Construction | Pools | Landscaping | Home Theatres | Audio Systems  
 Automation Systems | Surveillance Systems | Generators | Decorating |  
 Interiors | Remodeling | Commercial Construction |

1805 Sherwood Forest St.  
 Houston, Texas 77043  
 Office: (281) 501-4000  
 Fax: (281) 509-8559



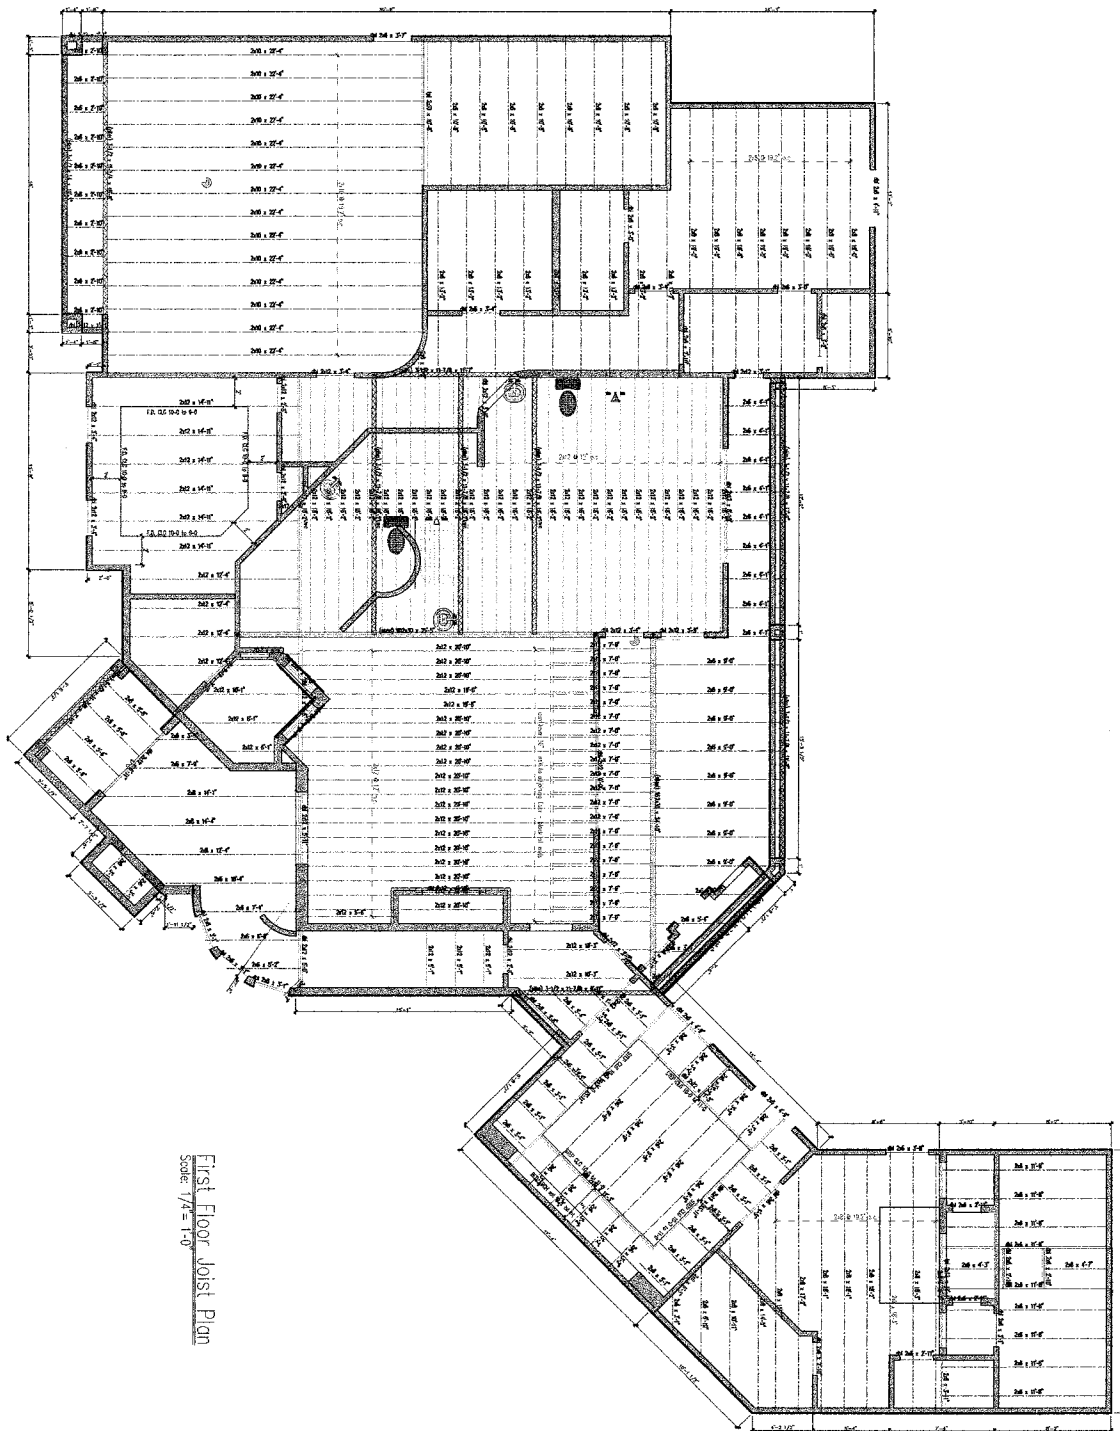

First Floor Joist Plan  
Scale: 7/8" = 1'-0"

Custom Design for  
Scott & Shawne Hebert


Copyright	Copyright
Lot 06 Block 19 Sect 04	2019 Crumton Ct.
Timbergroup	2-10-15

Sheet S-1.1

**FRONTIER**  
CUSTOM DESIGNS  
a Division of Frontier Custom Builders, Inc.

www.FrontierCustomBuilders.com  
25 Plus Years of Quality Services:  
Architecture | Estate Construction | Pools | Landscaping | Home Theaters | Audio Systems |  
Automation Systems | Surveillance Systems | Generators | Decorating |  
Furniture | Remodeling | Commercial Construction |

1801 Sherwood Forest St.  
Houston, Texas 77043  
Office: (281) 501-4000  
Fax: (281) 599-8559

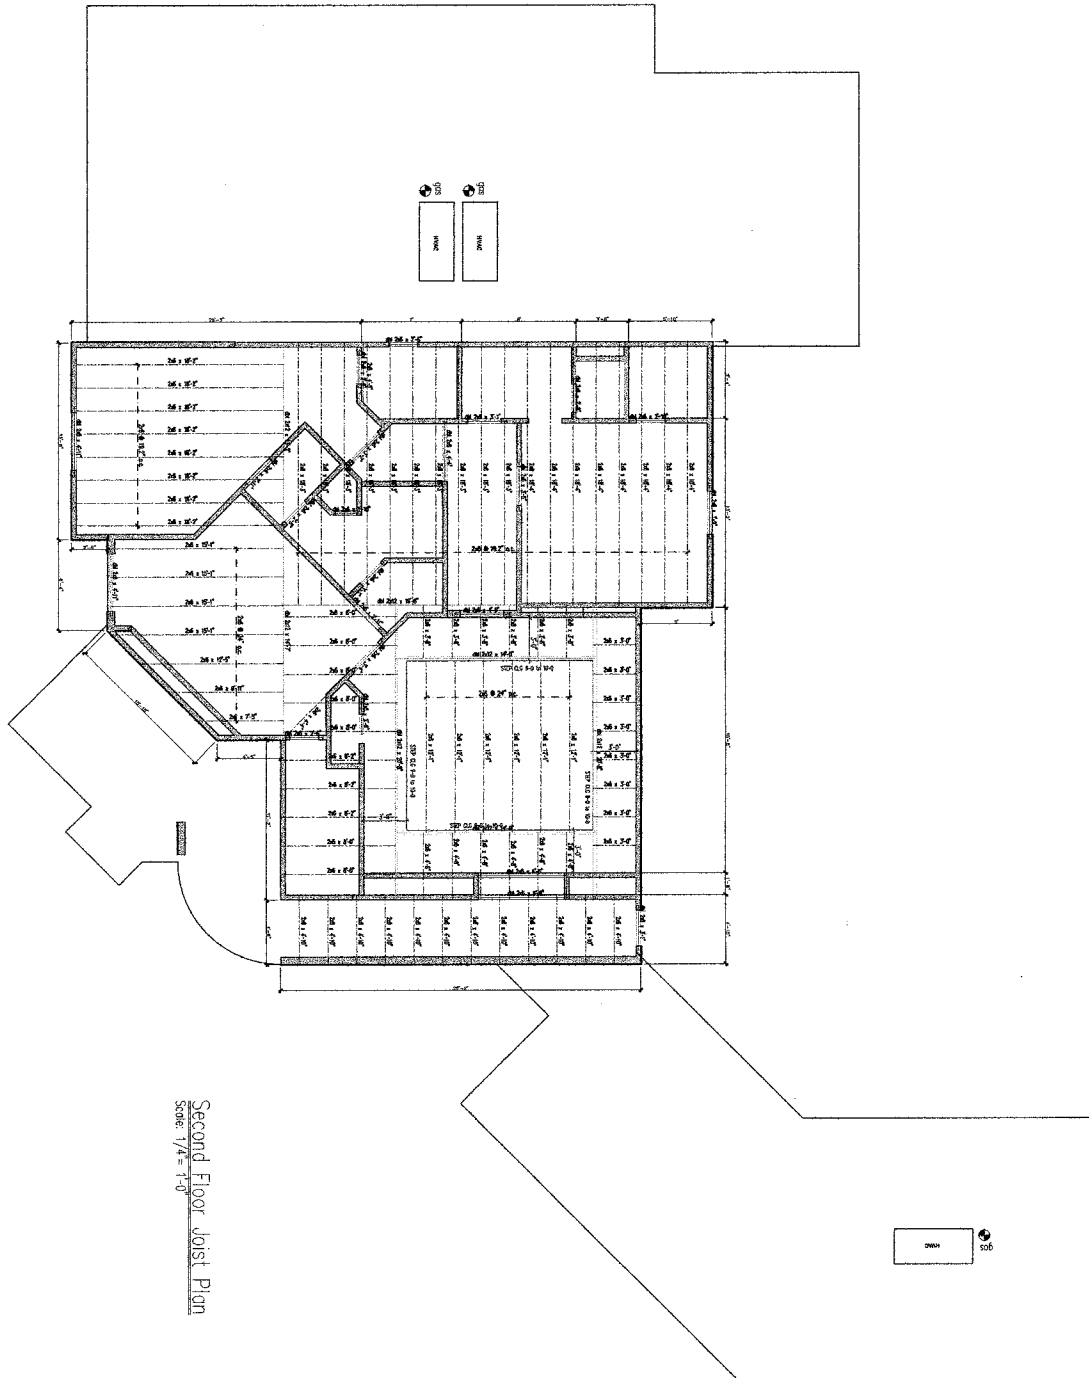

Second Floor Joist Plan  
Scale: 1/4" = 1'-0"

Custom Design for Scott & Shawne Hebert		
Copyright		Copyright
Lot 06	Block 19	Sect. 04
2019 Cranston Ct.		
Timbergrove		
2-10-15		

Sheet S-1.2

**FRONTIER**  
CUSTOM DESIGNS  
a Division of Frontier Custom Builders, Inc.

www.FrontierCustomBuilders.com  
25 Plus Years of Quality Services:  
[ Architecture | Interior Construction | Pools | Landscaping | Home Theaters | Audio Systems |  
Automation Systems | Surveillance Systems | Generators | Decorating ]  
[ Furnishings | Remodeling | Commercial Construction ]

1801 Sherwood Forest St.  
Houston, Texas 77043  
Office: (281) 593-4000  
Fax: (281) 599-8559