





1/4" FRONT

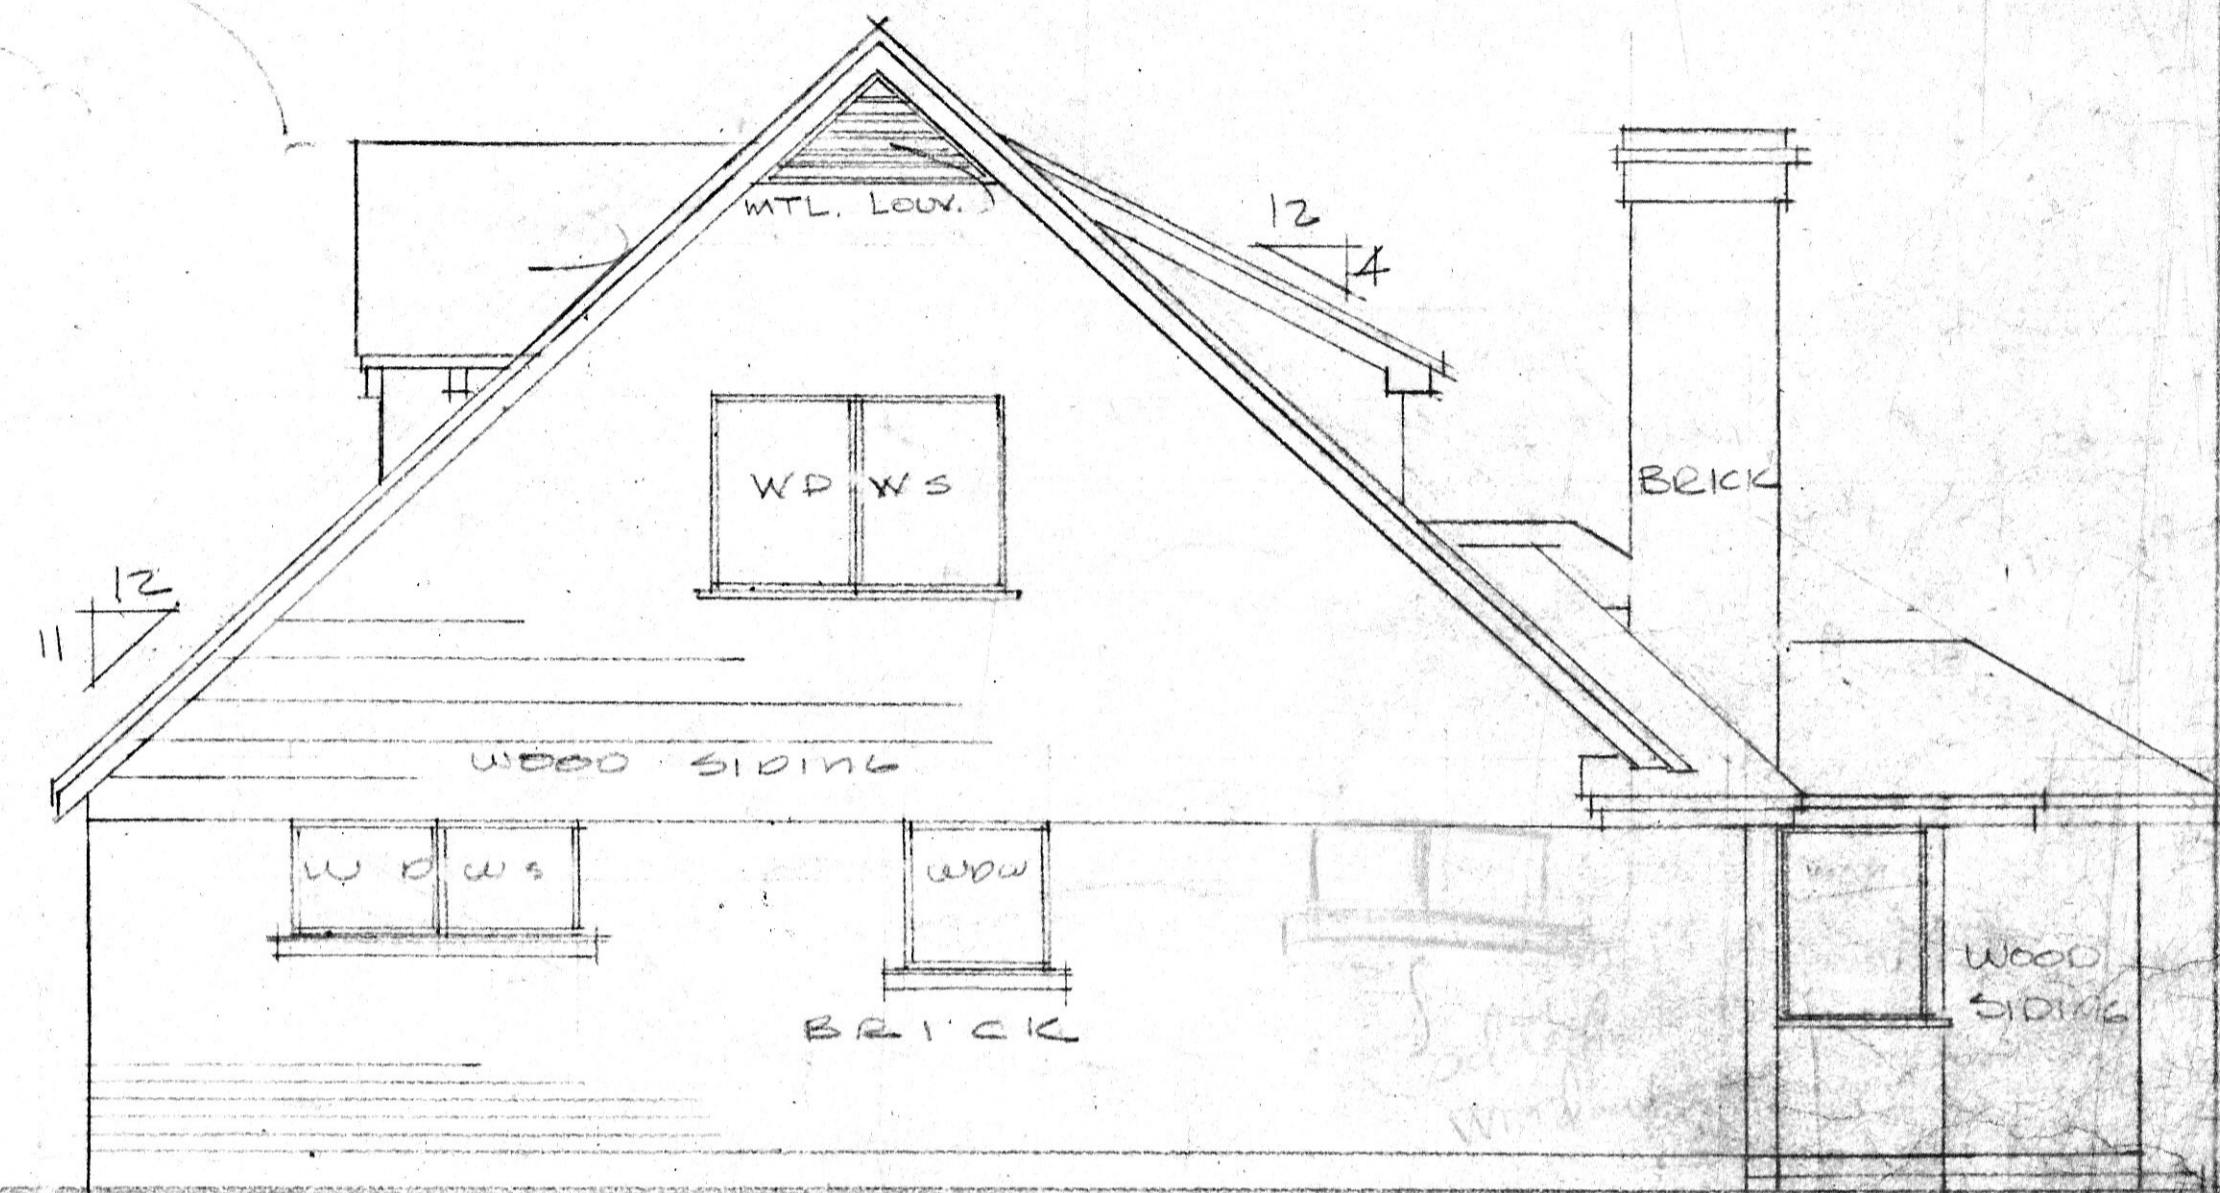

1/4" RIGHT




1/4" REAR

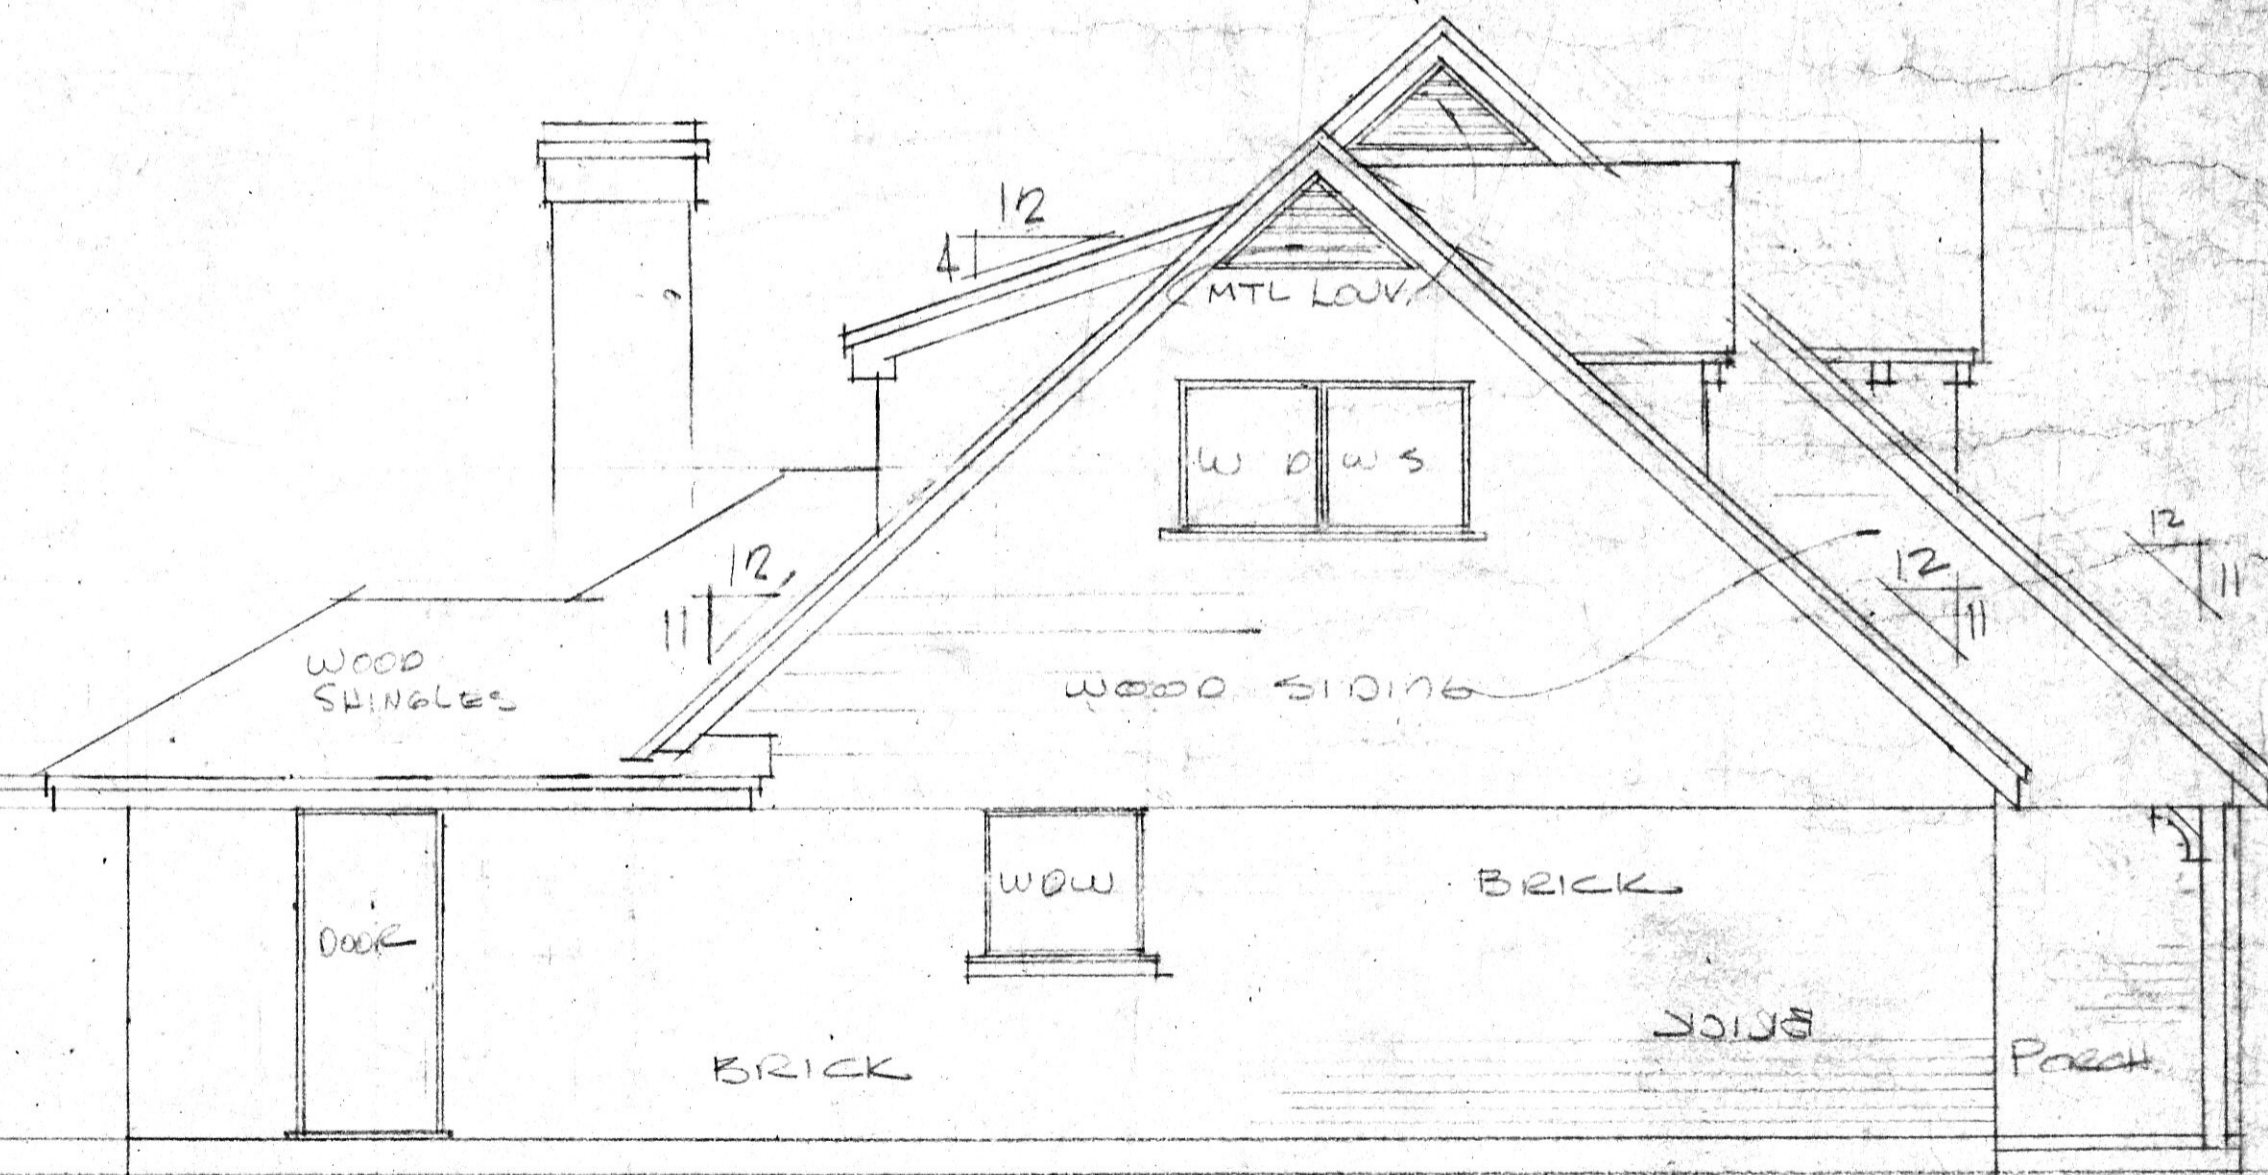

1/4" LEFT


CANTRELL & McMILLAN
 ARCHITECTS
 1000 ...
 ... of

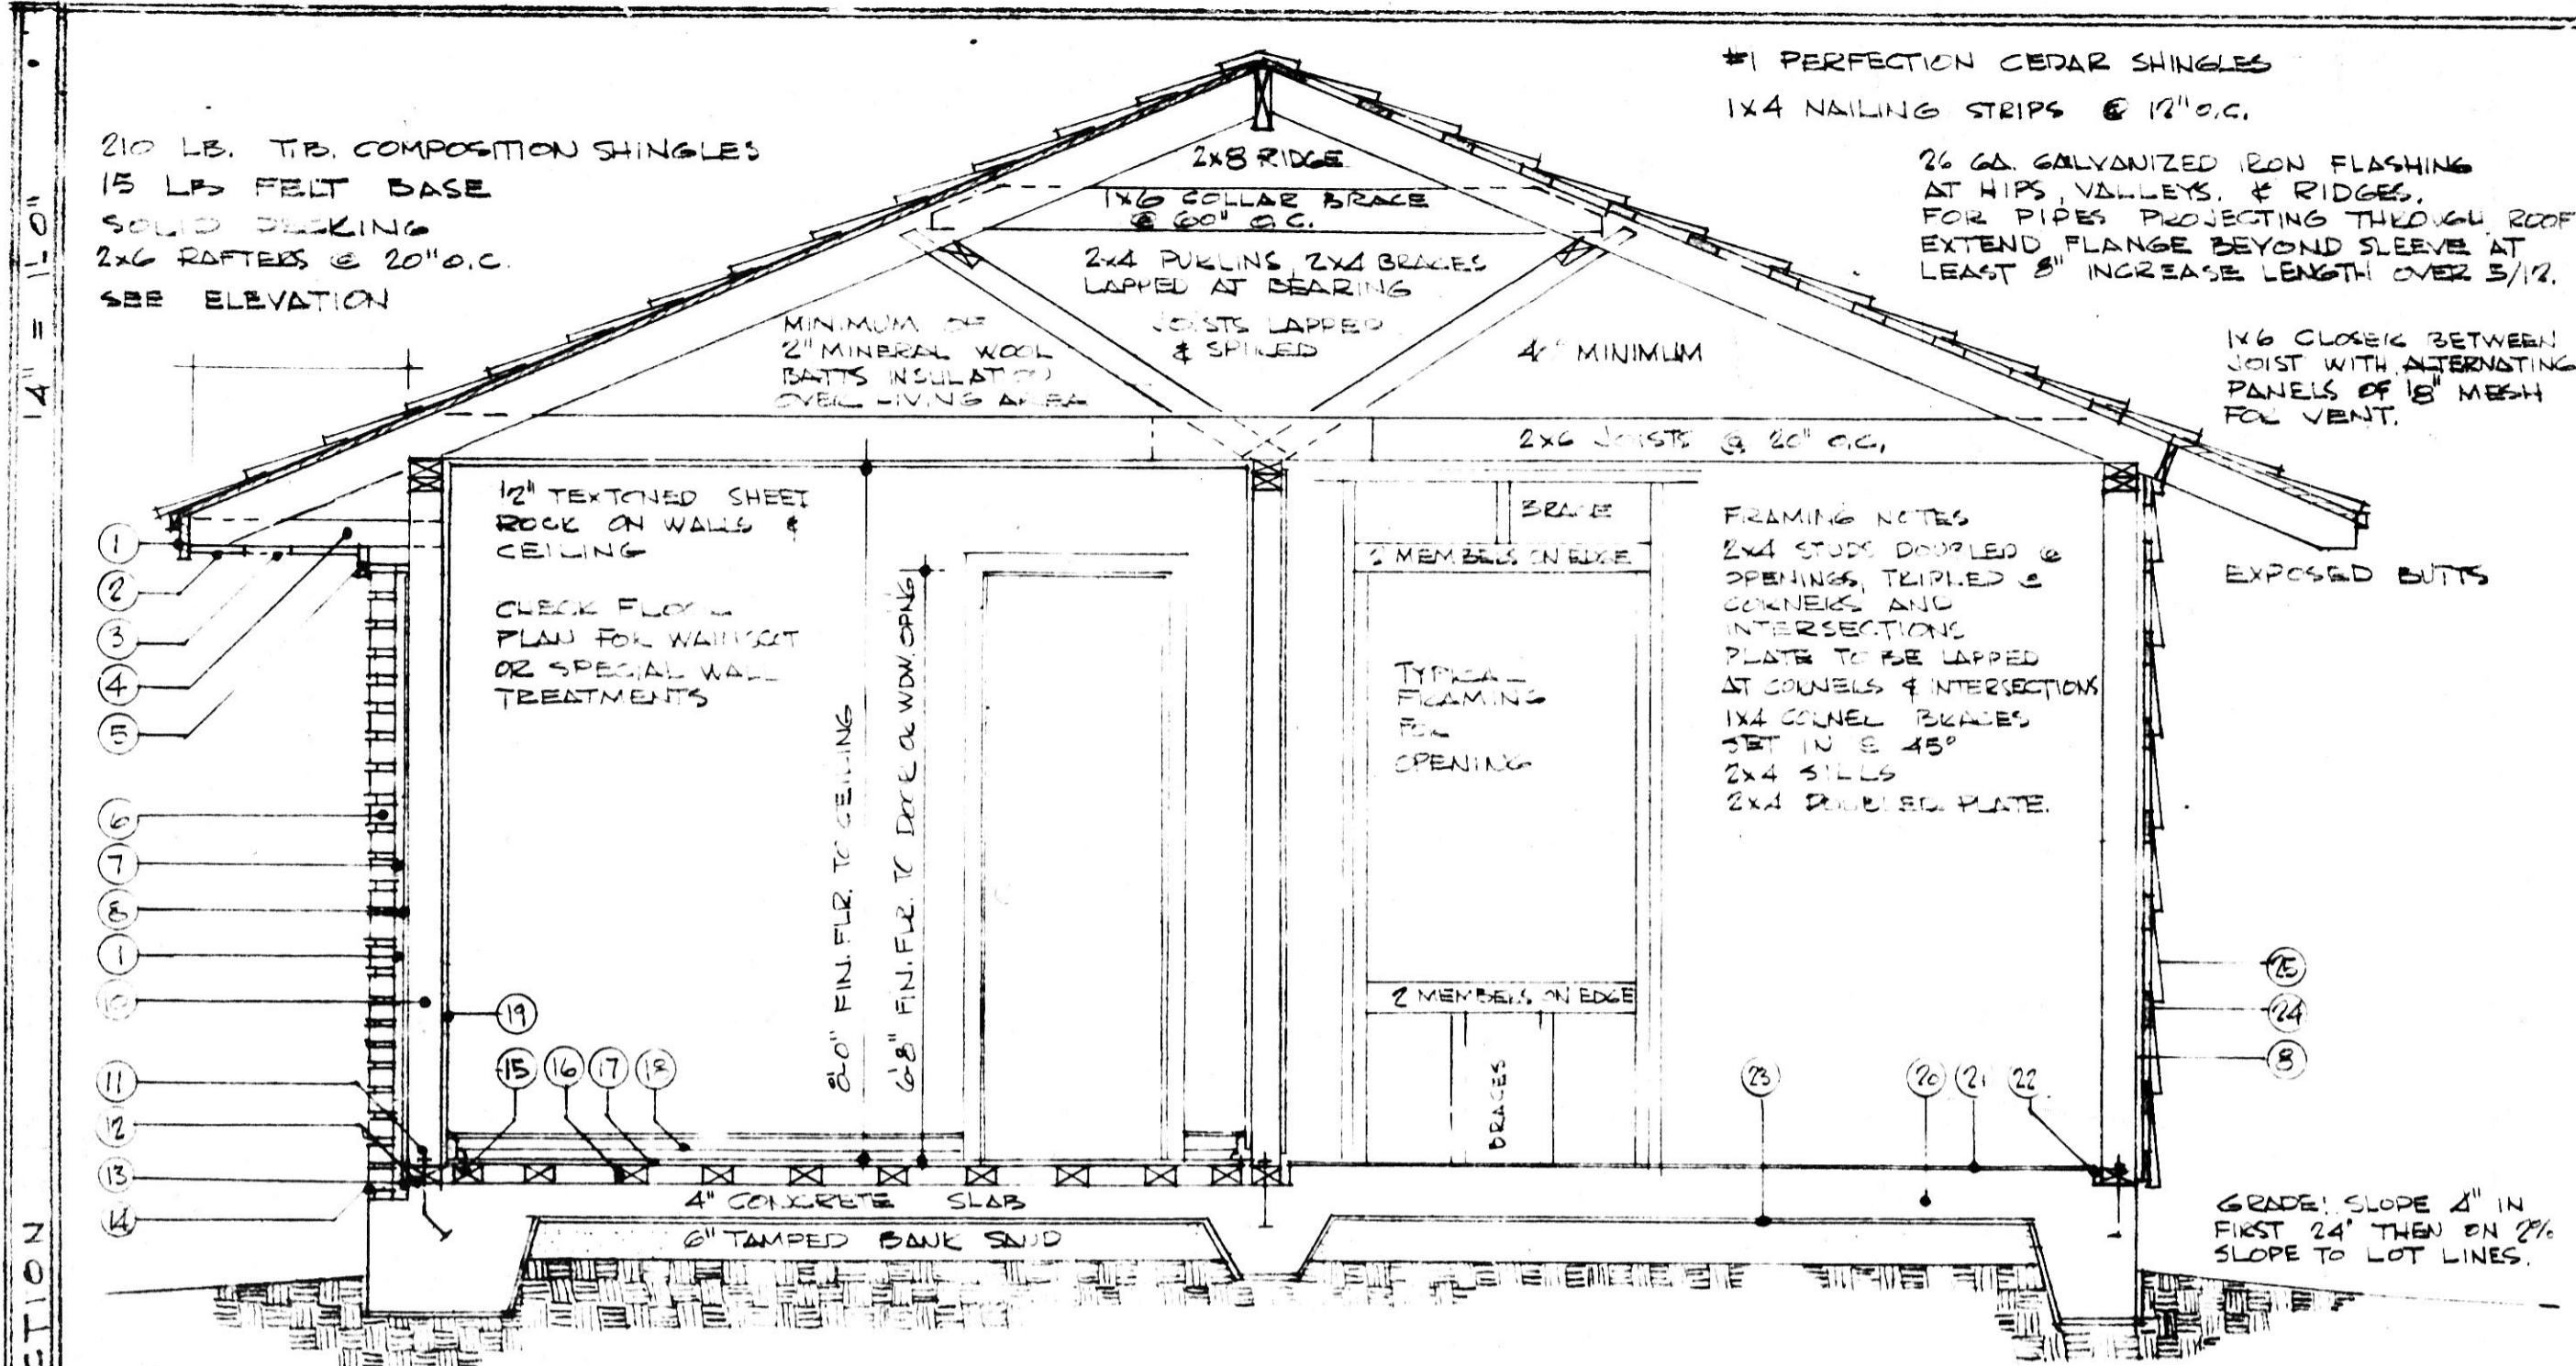




FRAMING NOTES
 2x4 STUDS DOUBLED @ OPENINGS, TRIPLED @ CORNERS AND INTERSECTIONS
 PLATE TO BE LAPPED AT CORNERS & INTERSECTIONS
 1x4 CORNELL BRACES SET IN @ 45°
 2x4 SILLS
 2x4 RAFTERS @ PLATE


SCREENS SPACED 1" FROM WALLS
 2x4 SCREWS @ 2' O.C. 18" TO 30" LONG IN W.P. MASTIC.
 -WOODS FLOORING, SEE SPECS.
 MOUNTED BASE & SILL
 1/2 SHEETROCK WALLS & CEILING 5/8" SHEETROCK
 COMMON WALLS IN GARAGE FOR FIREWALL
 CONCRETE SLAB RAISED 2" FOR SPECIFIED FLOORING.

WALLS - CONCRETE MASONRY OR VINYL TILE FLOOR ON CONCRETE
 MAY BE 1/2" PLYWOOD OVER SCREWS, SEE SPECS.
 1" EXPANDING JOINT BETWEEN MATERIALS
 MEMBRANE OF 2 PLYS, 15 LB. W.P. FELT MAPPED IN HOT ASPHALT AND LAPPED 12" WIDTH OF ROLL.
 1x4 NAILING STRIPS SPACED 12" O.C.
 CEDAR SHINGLES OR ASPHALT SHINGLES.

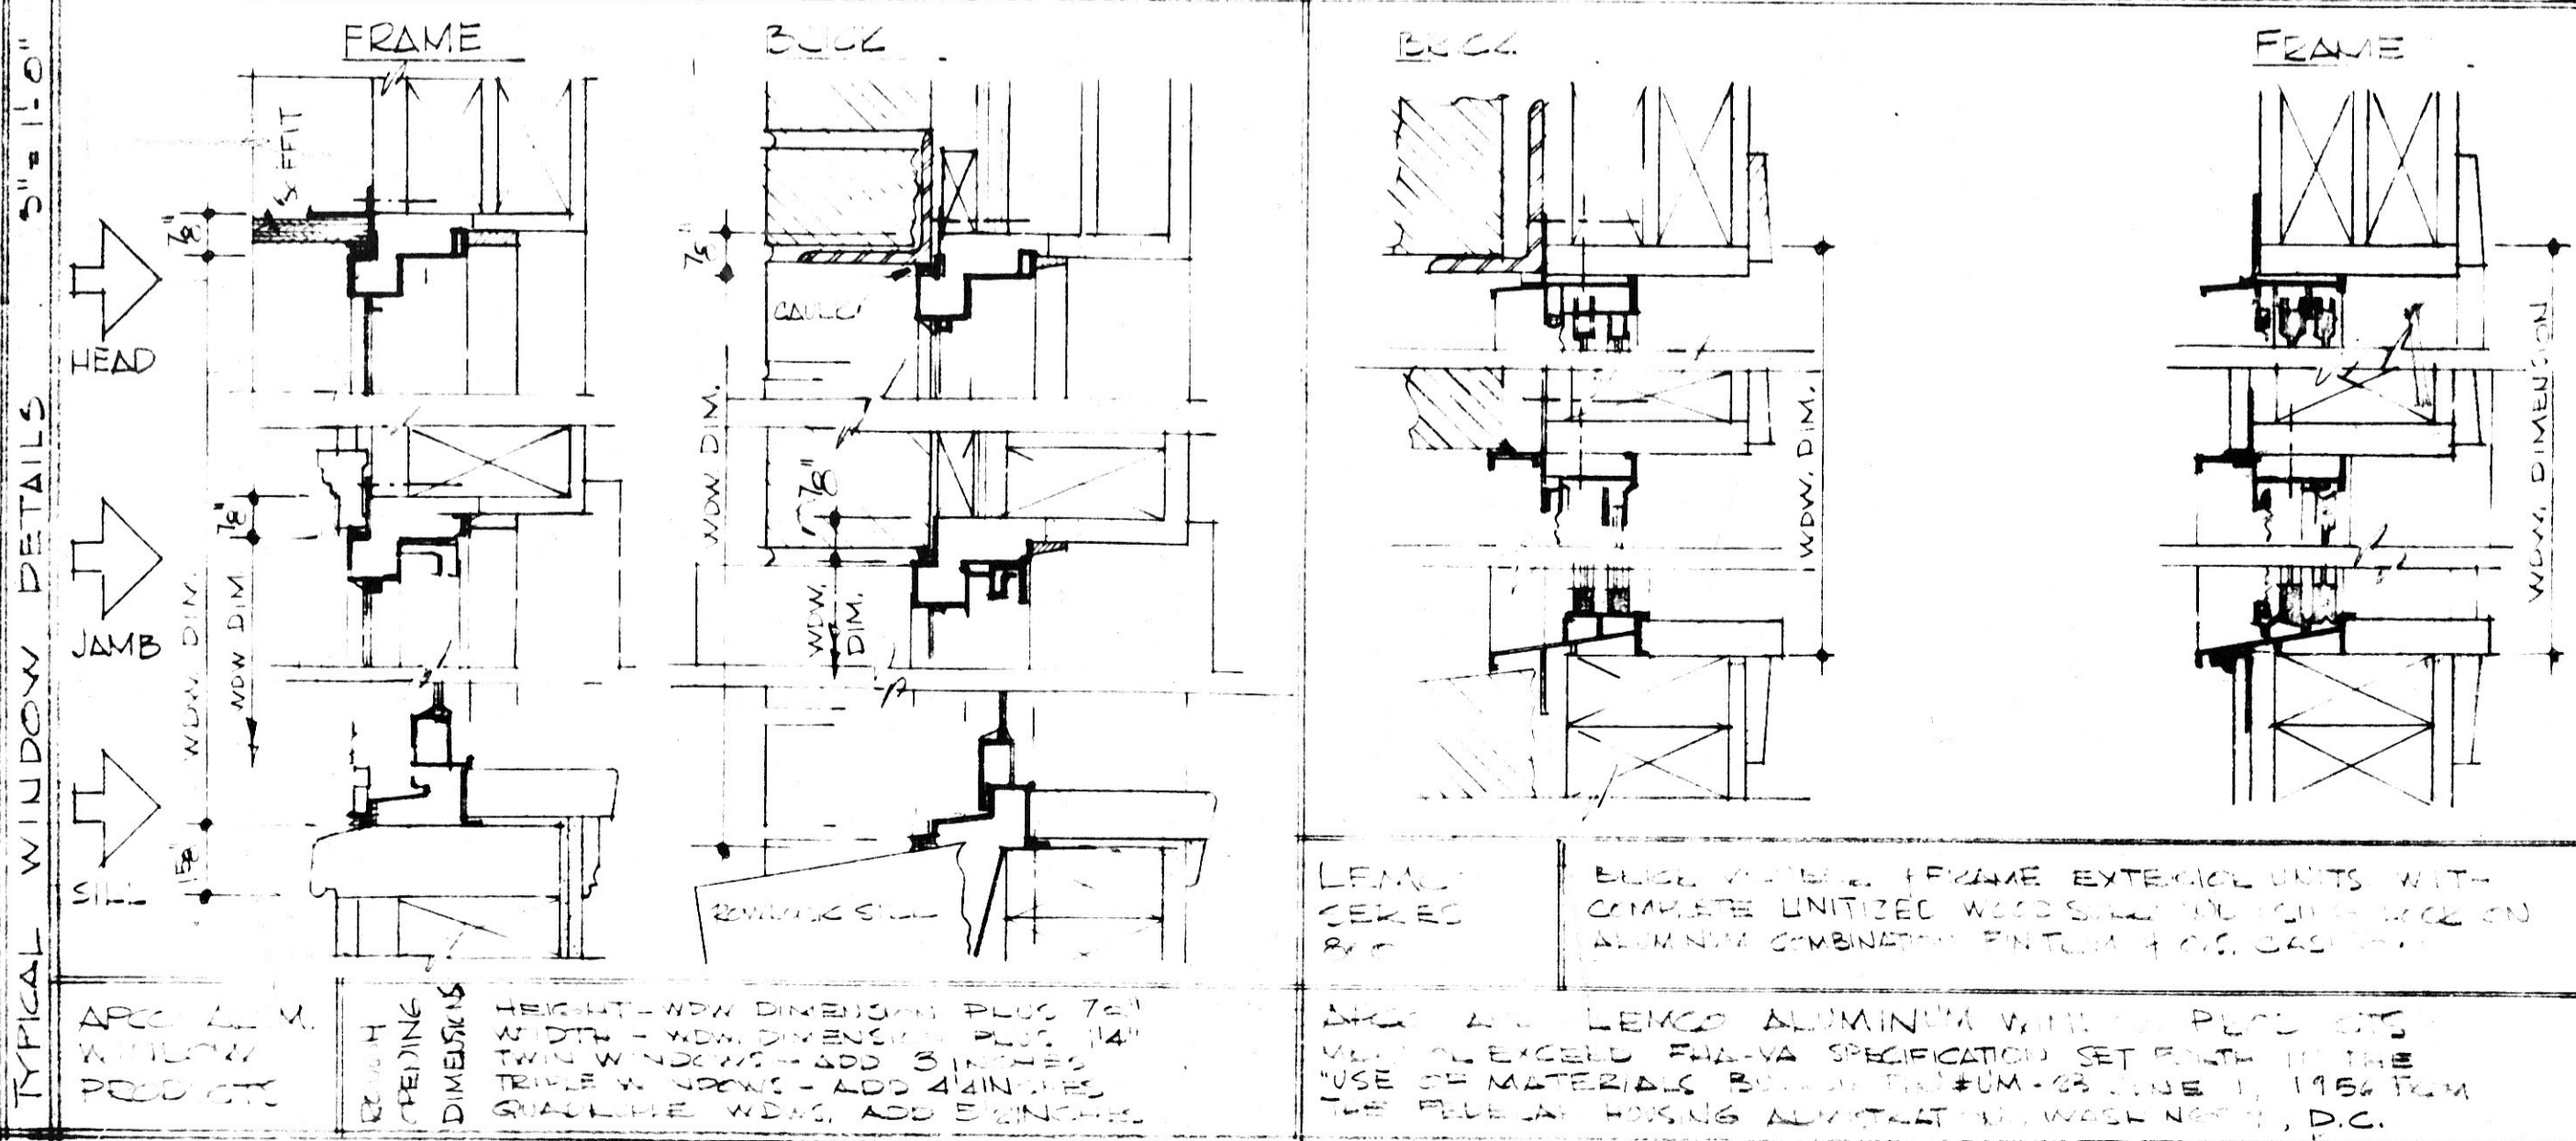


MAXIMUM SPAN	LINTEL SCHEDULE, BEARING PARTITIONS	GETTING JOIST NO. AT TC STORAGE	RAFTER LIGHT ROOFING (BPS OR LESS)	ROOF PITCH	DO NOT EXCEED GIVEN DIMENSIONS
7'-8" E	2-2x4'S ON EDGE 2-2x6'S do. 2-2x8'S do. 2-2x10'S do. 2-2x12'S do.	2x6'S 18'-0" 2x8'S 20'-0"	2x6'S 18'-0" 2x8'S 20'-0"	MAX. 12/12 MIN. 4/12	

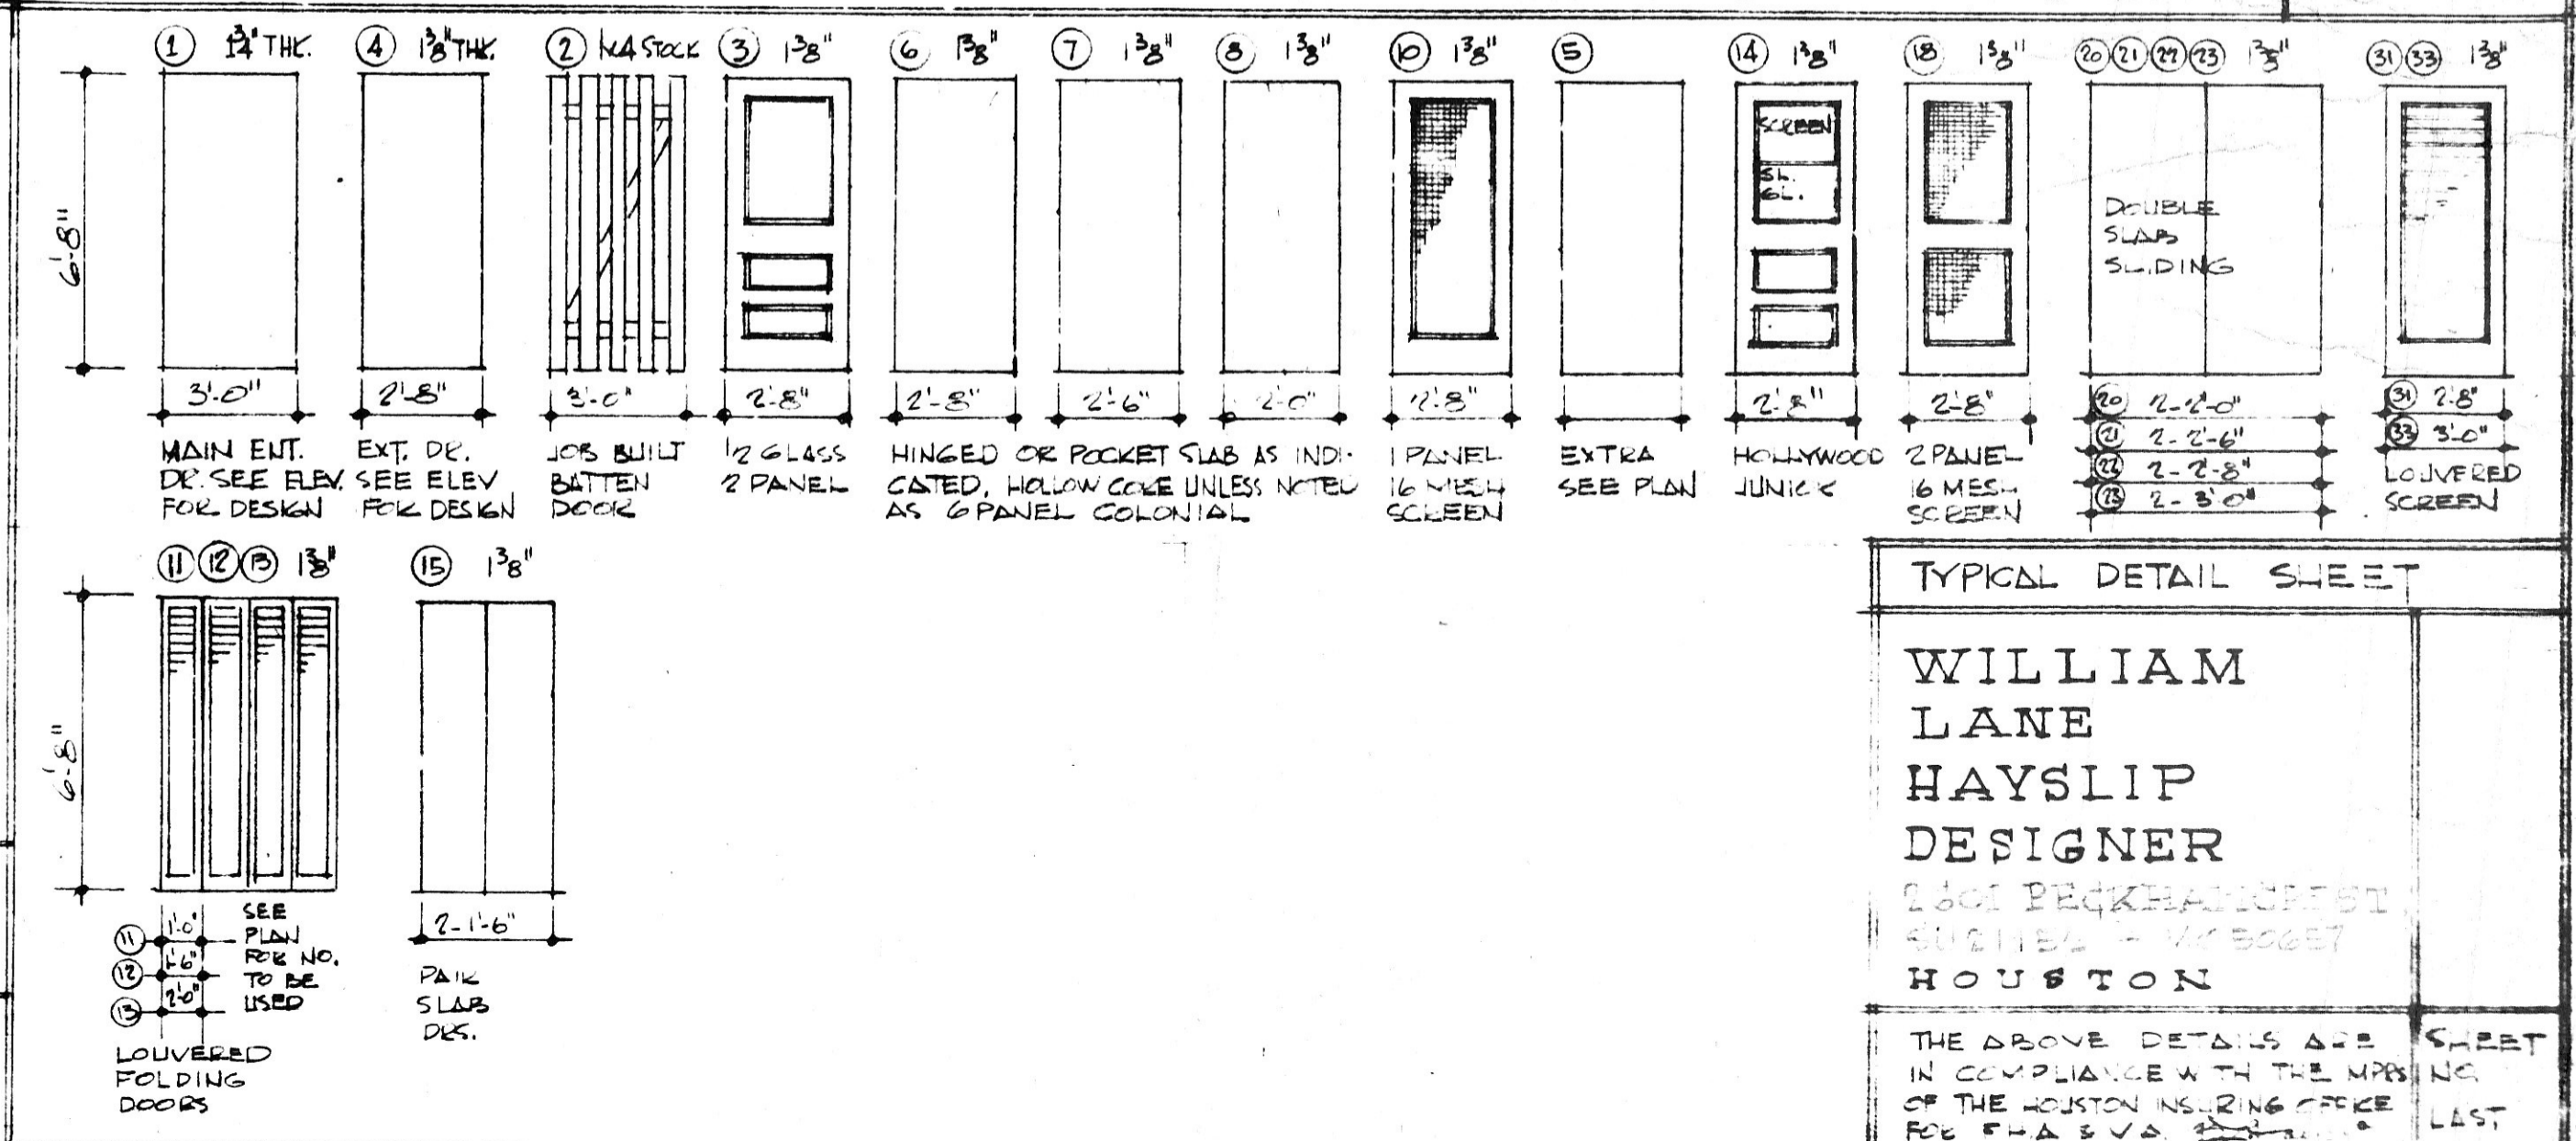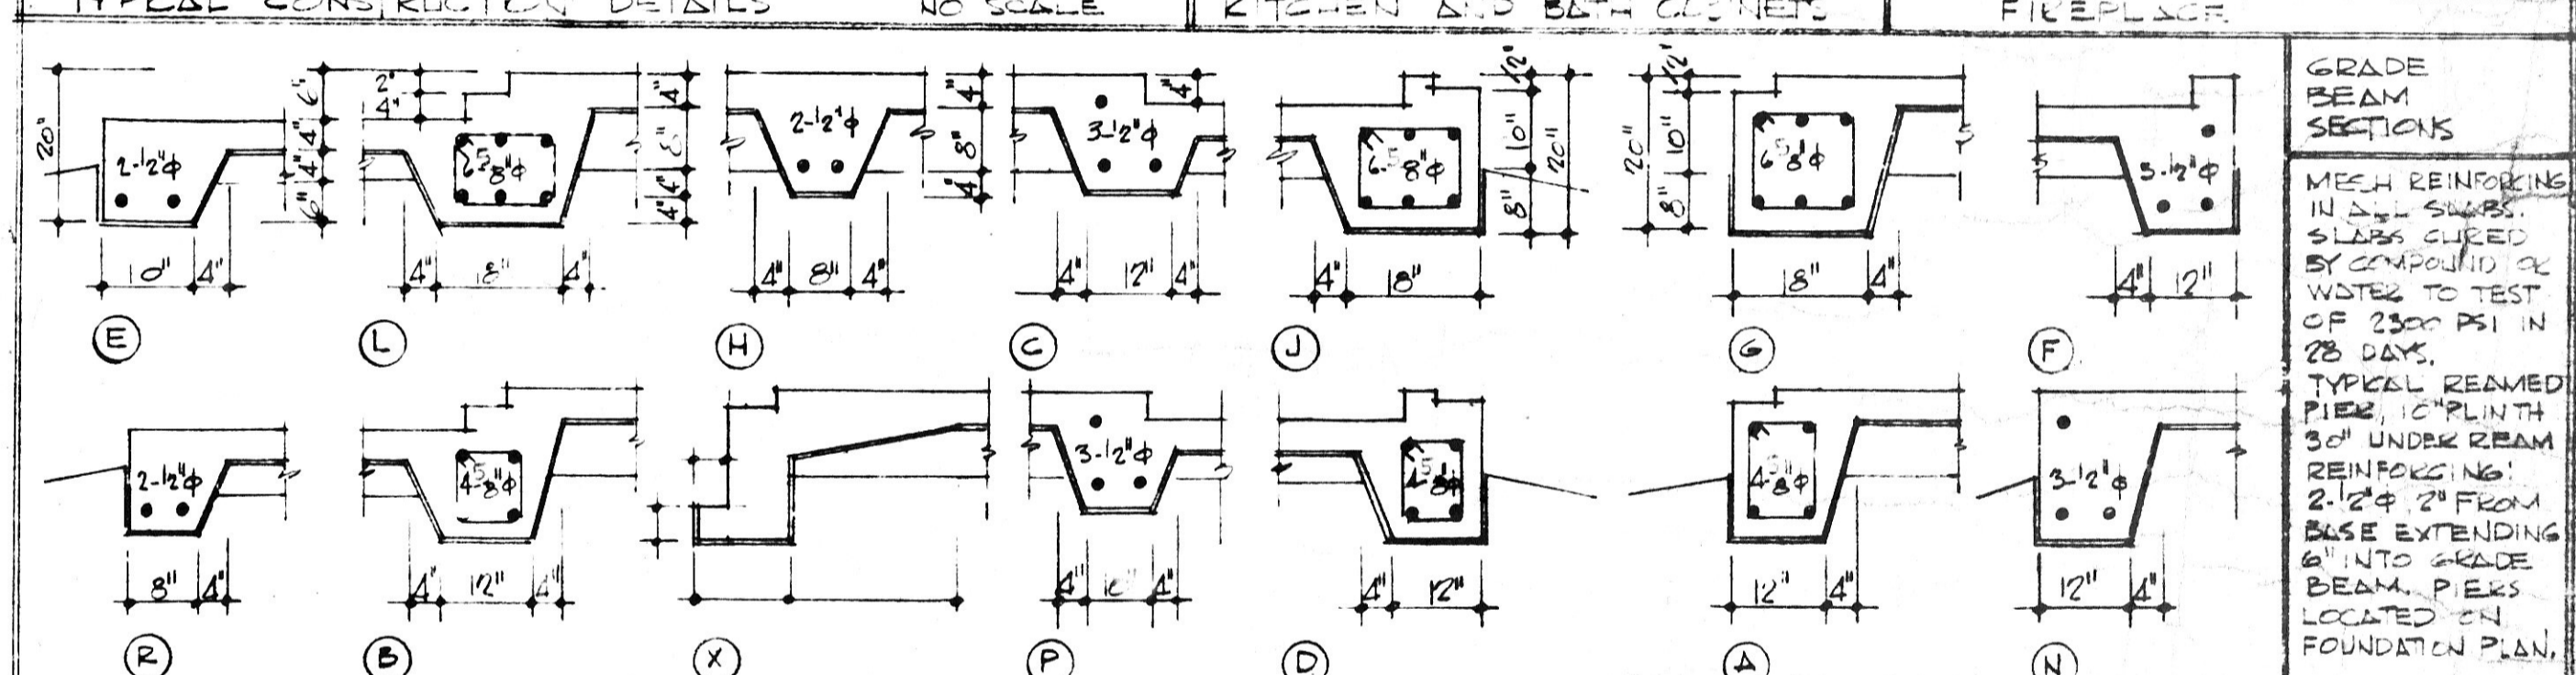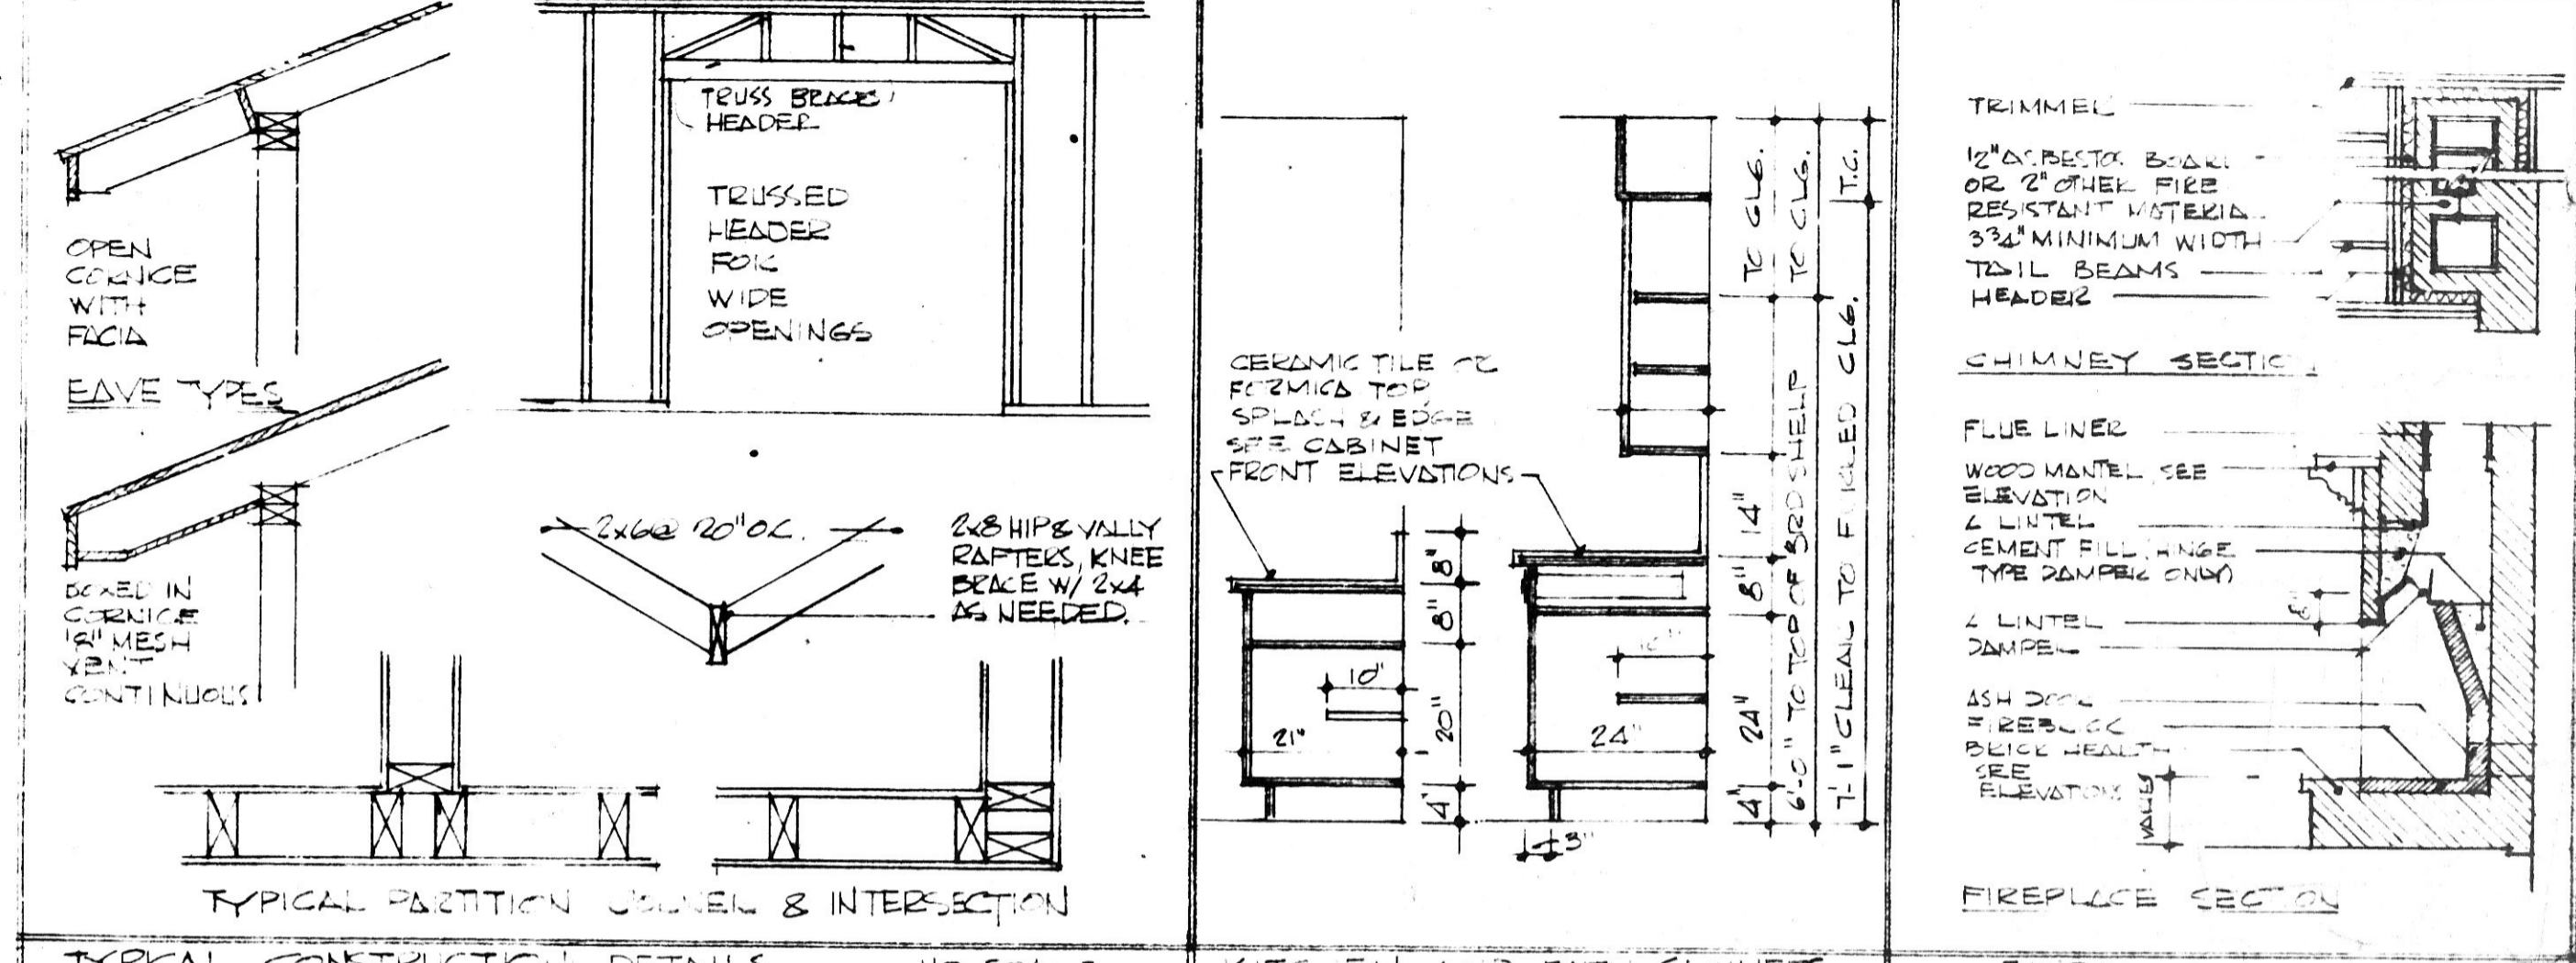

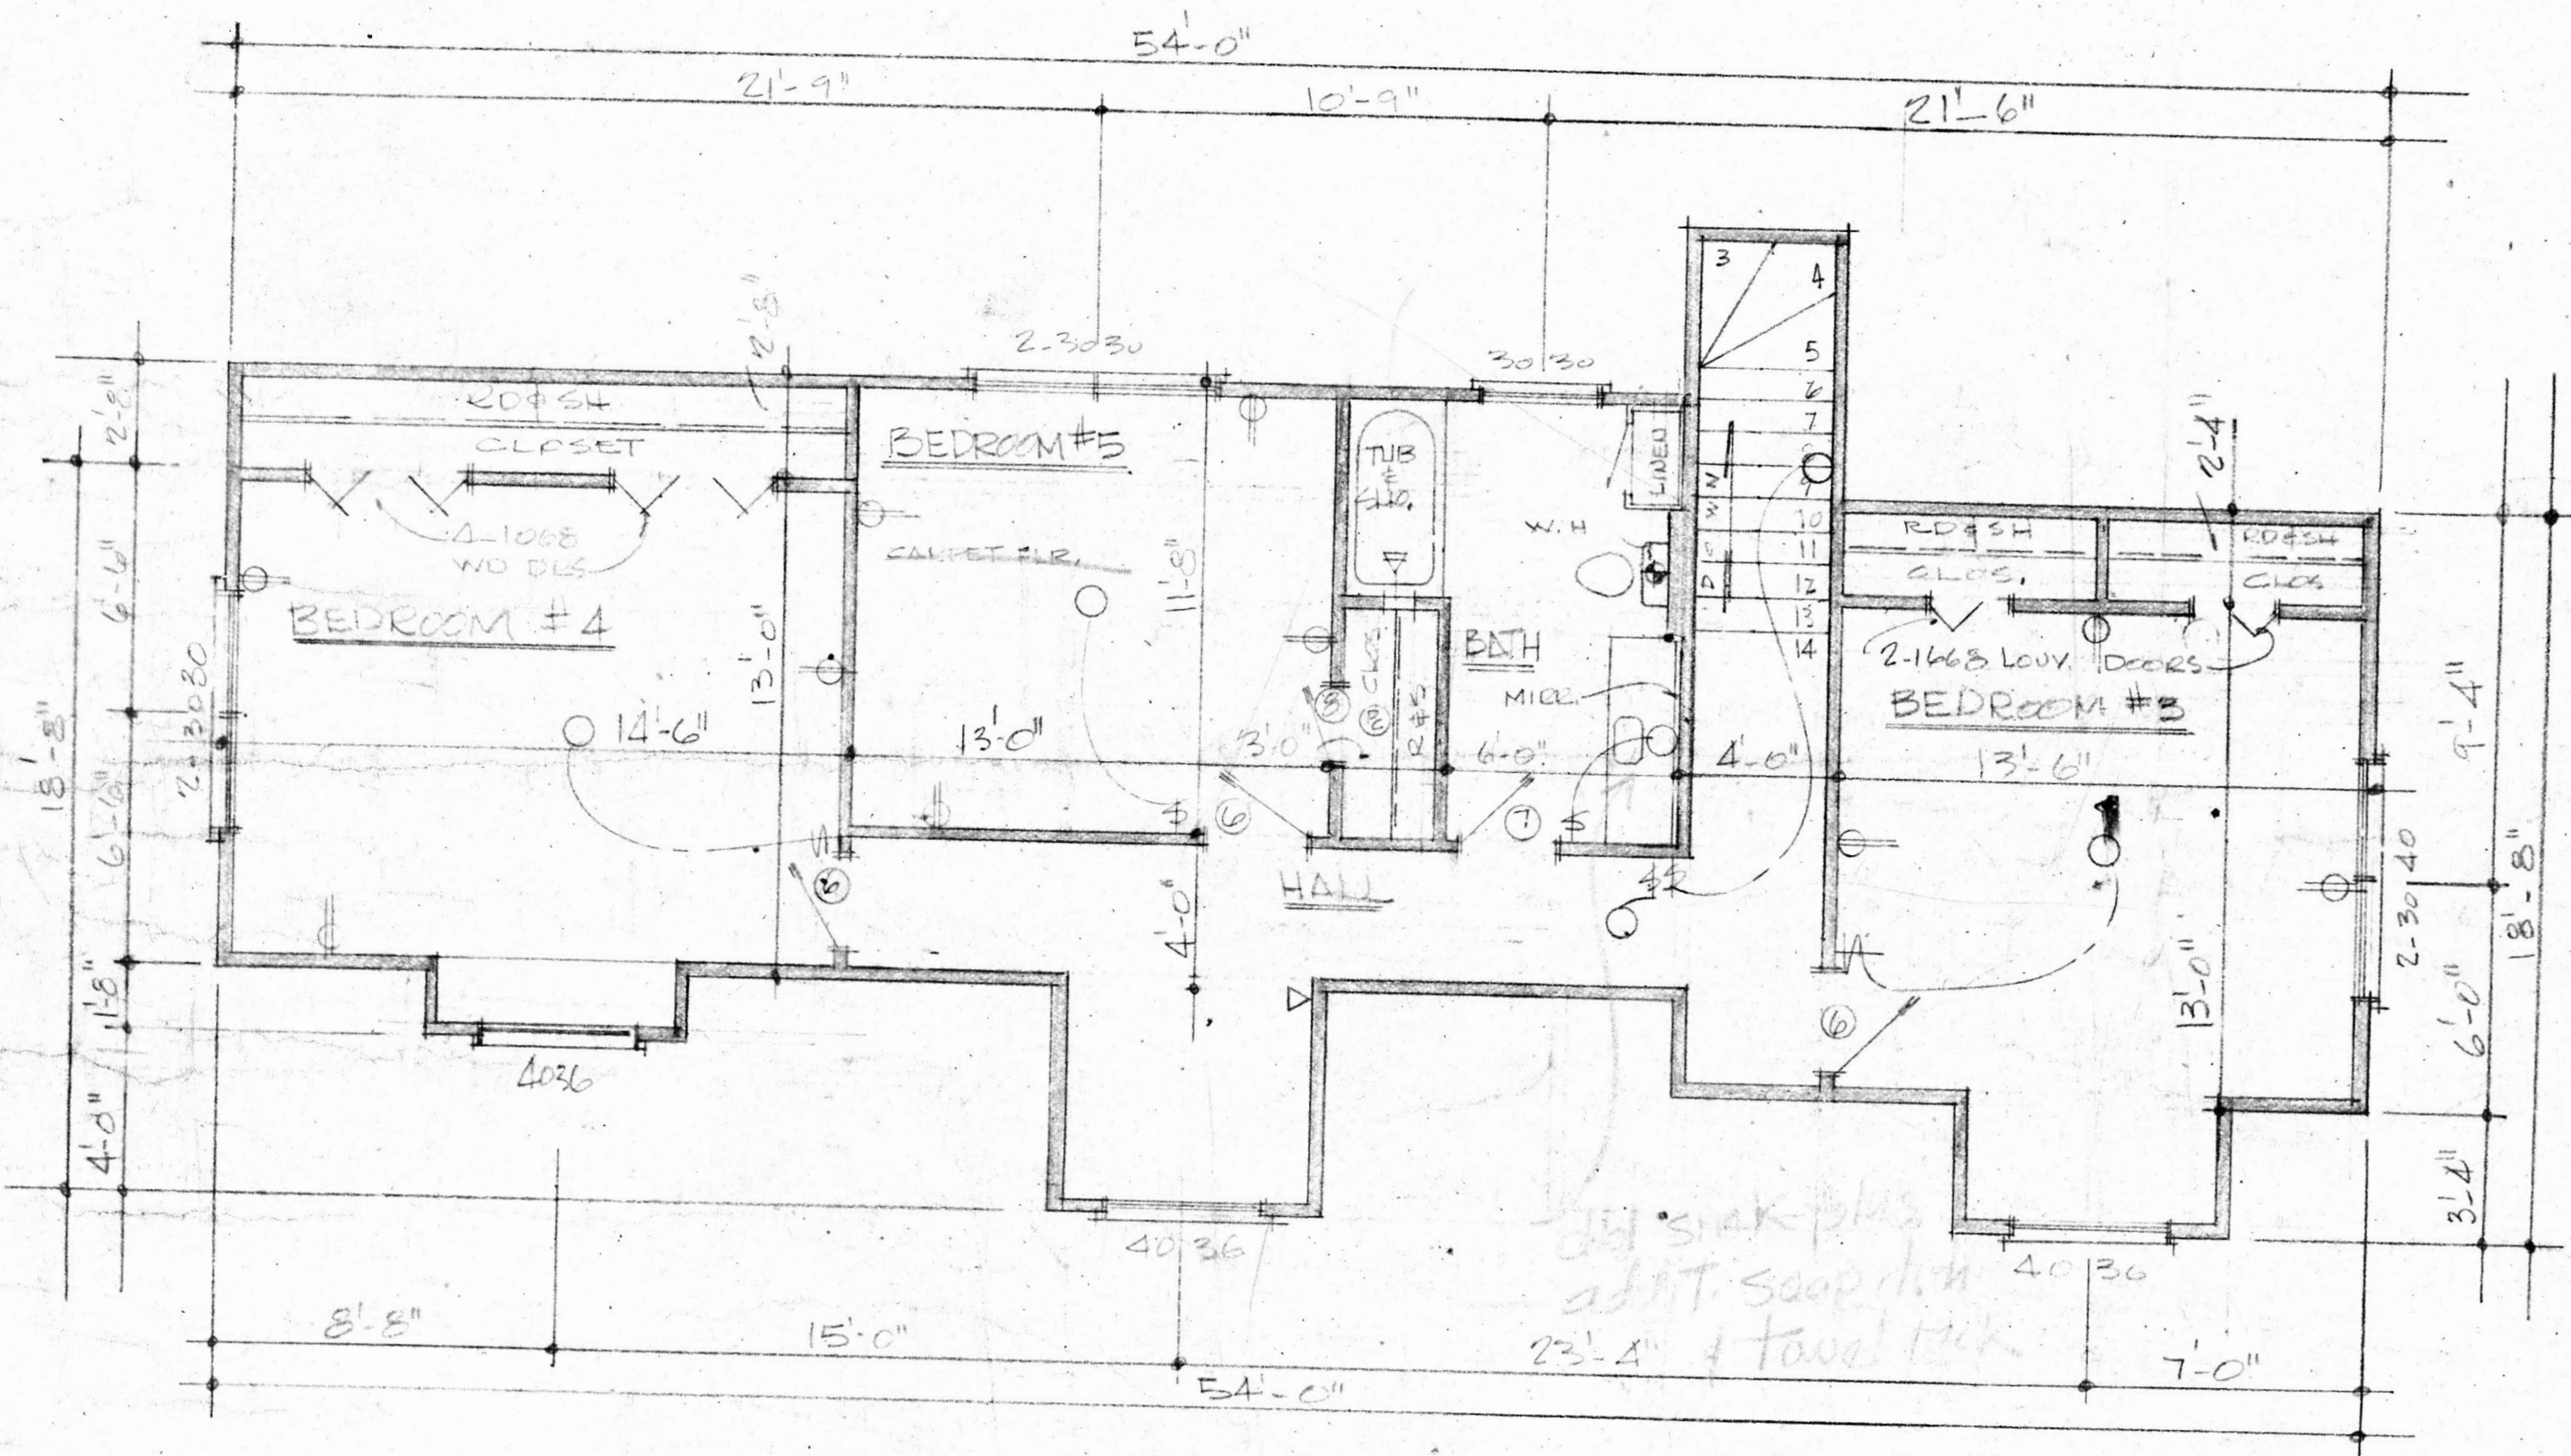


1/4" SECOND FLOOR PLAN

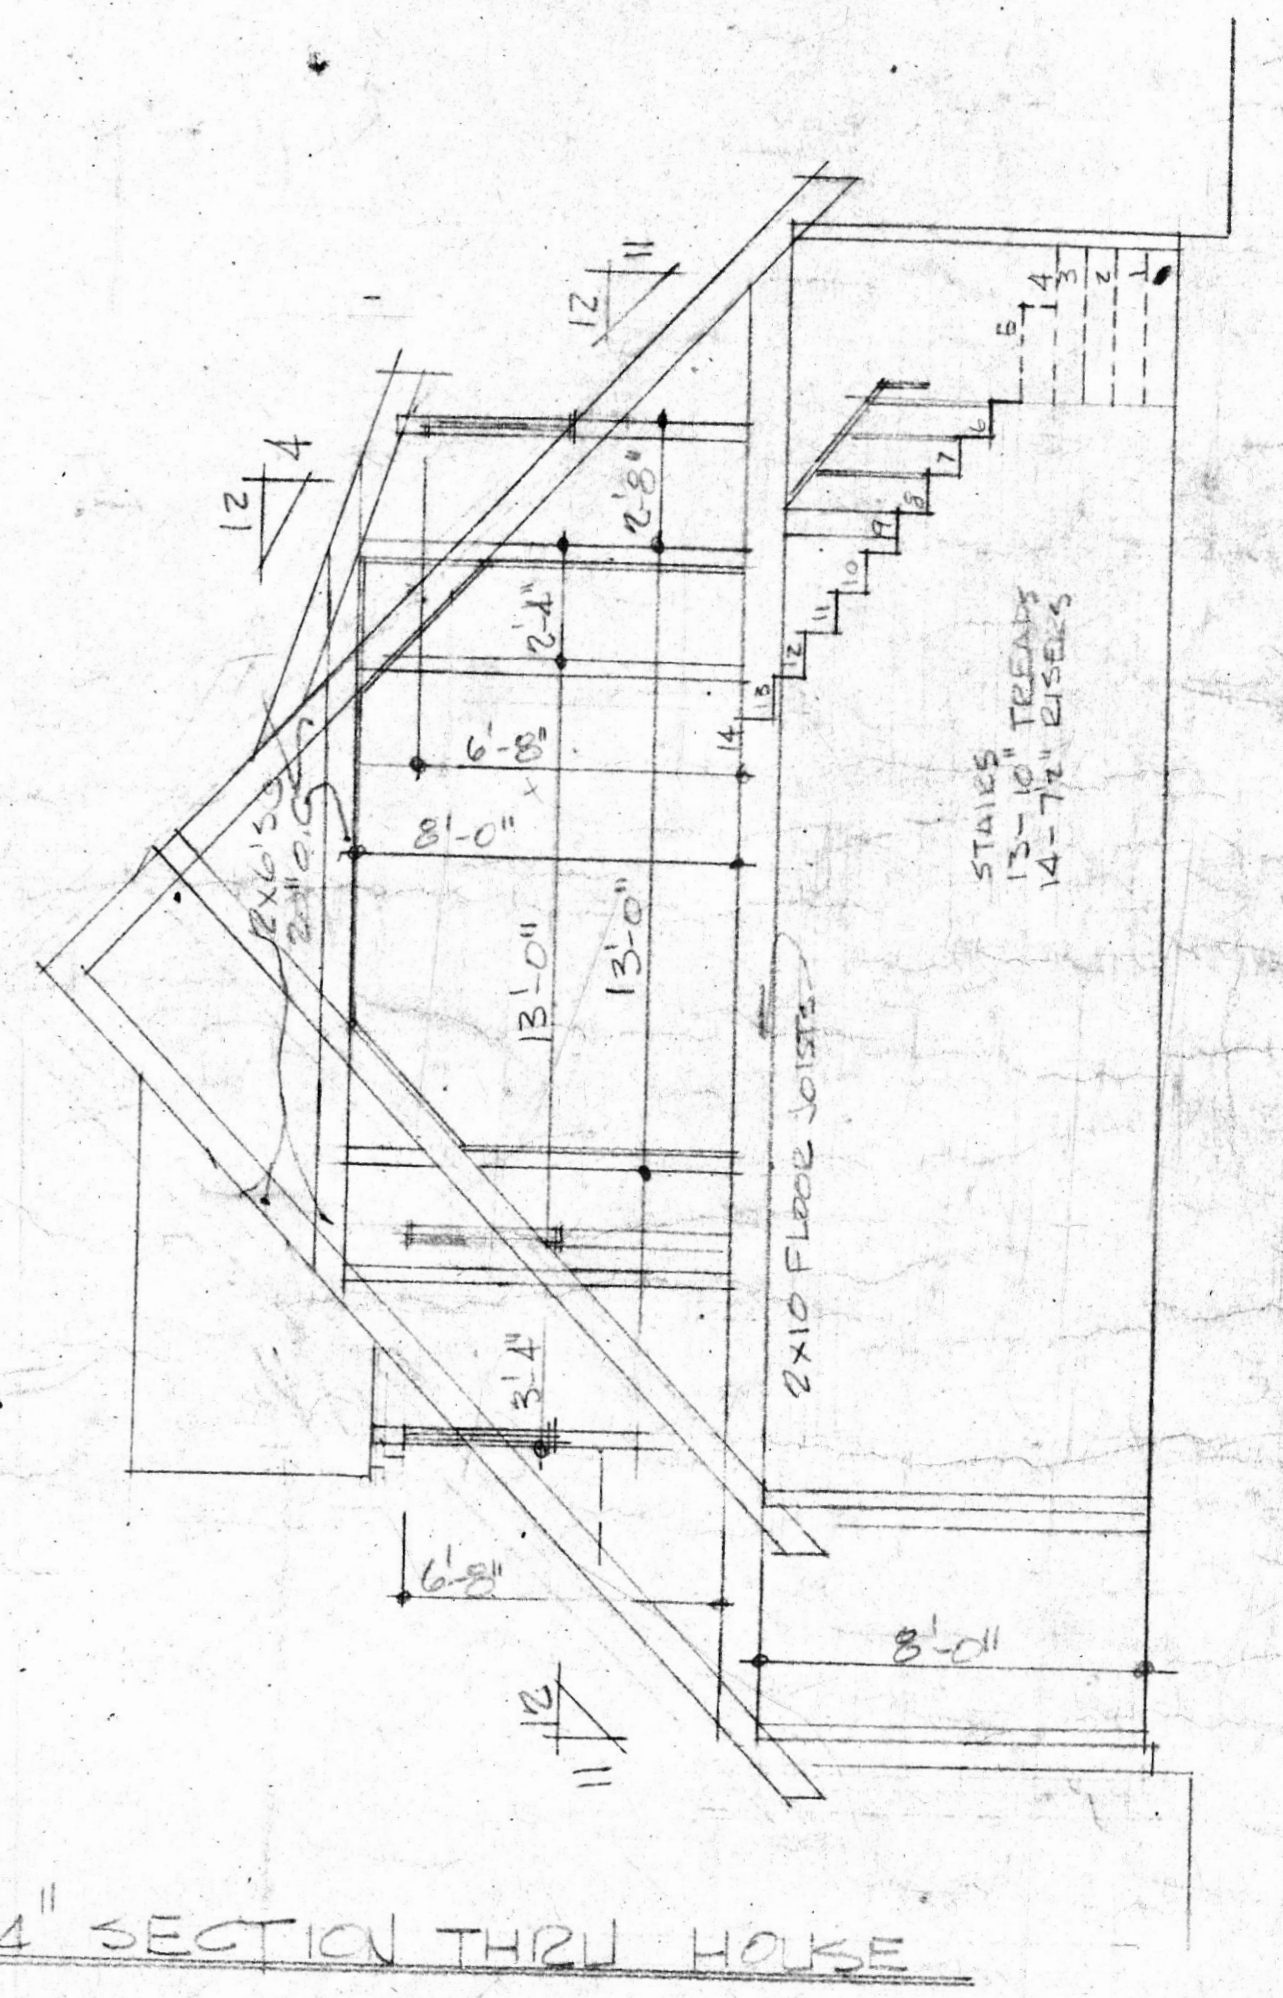


1/4" SECTION THRU HOUSE

DRAWN FOR CANTRELL & McMILLIAN
 WILLIAM F. LEGUIZAMON
 & ASSOCIATES
 2302 RICHMOND AVE. JA 37024
 PLAN No. _____ SHEET No. 2 of 2

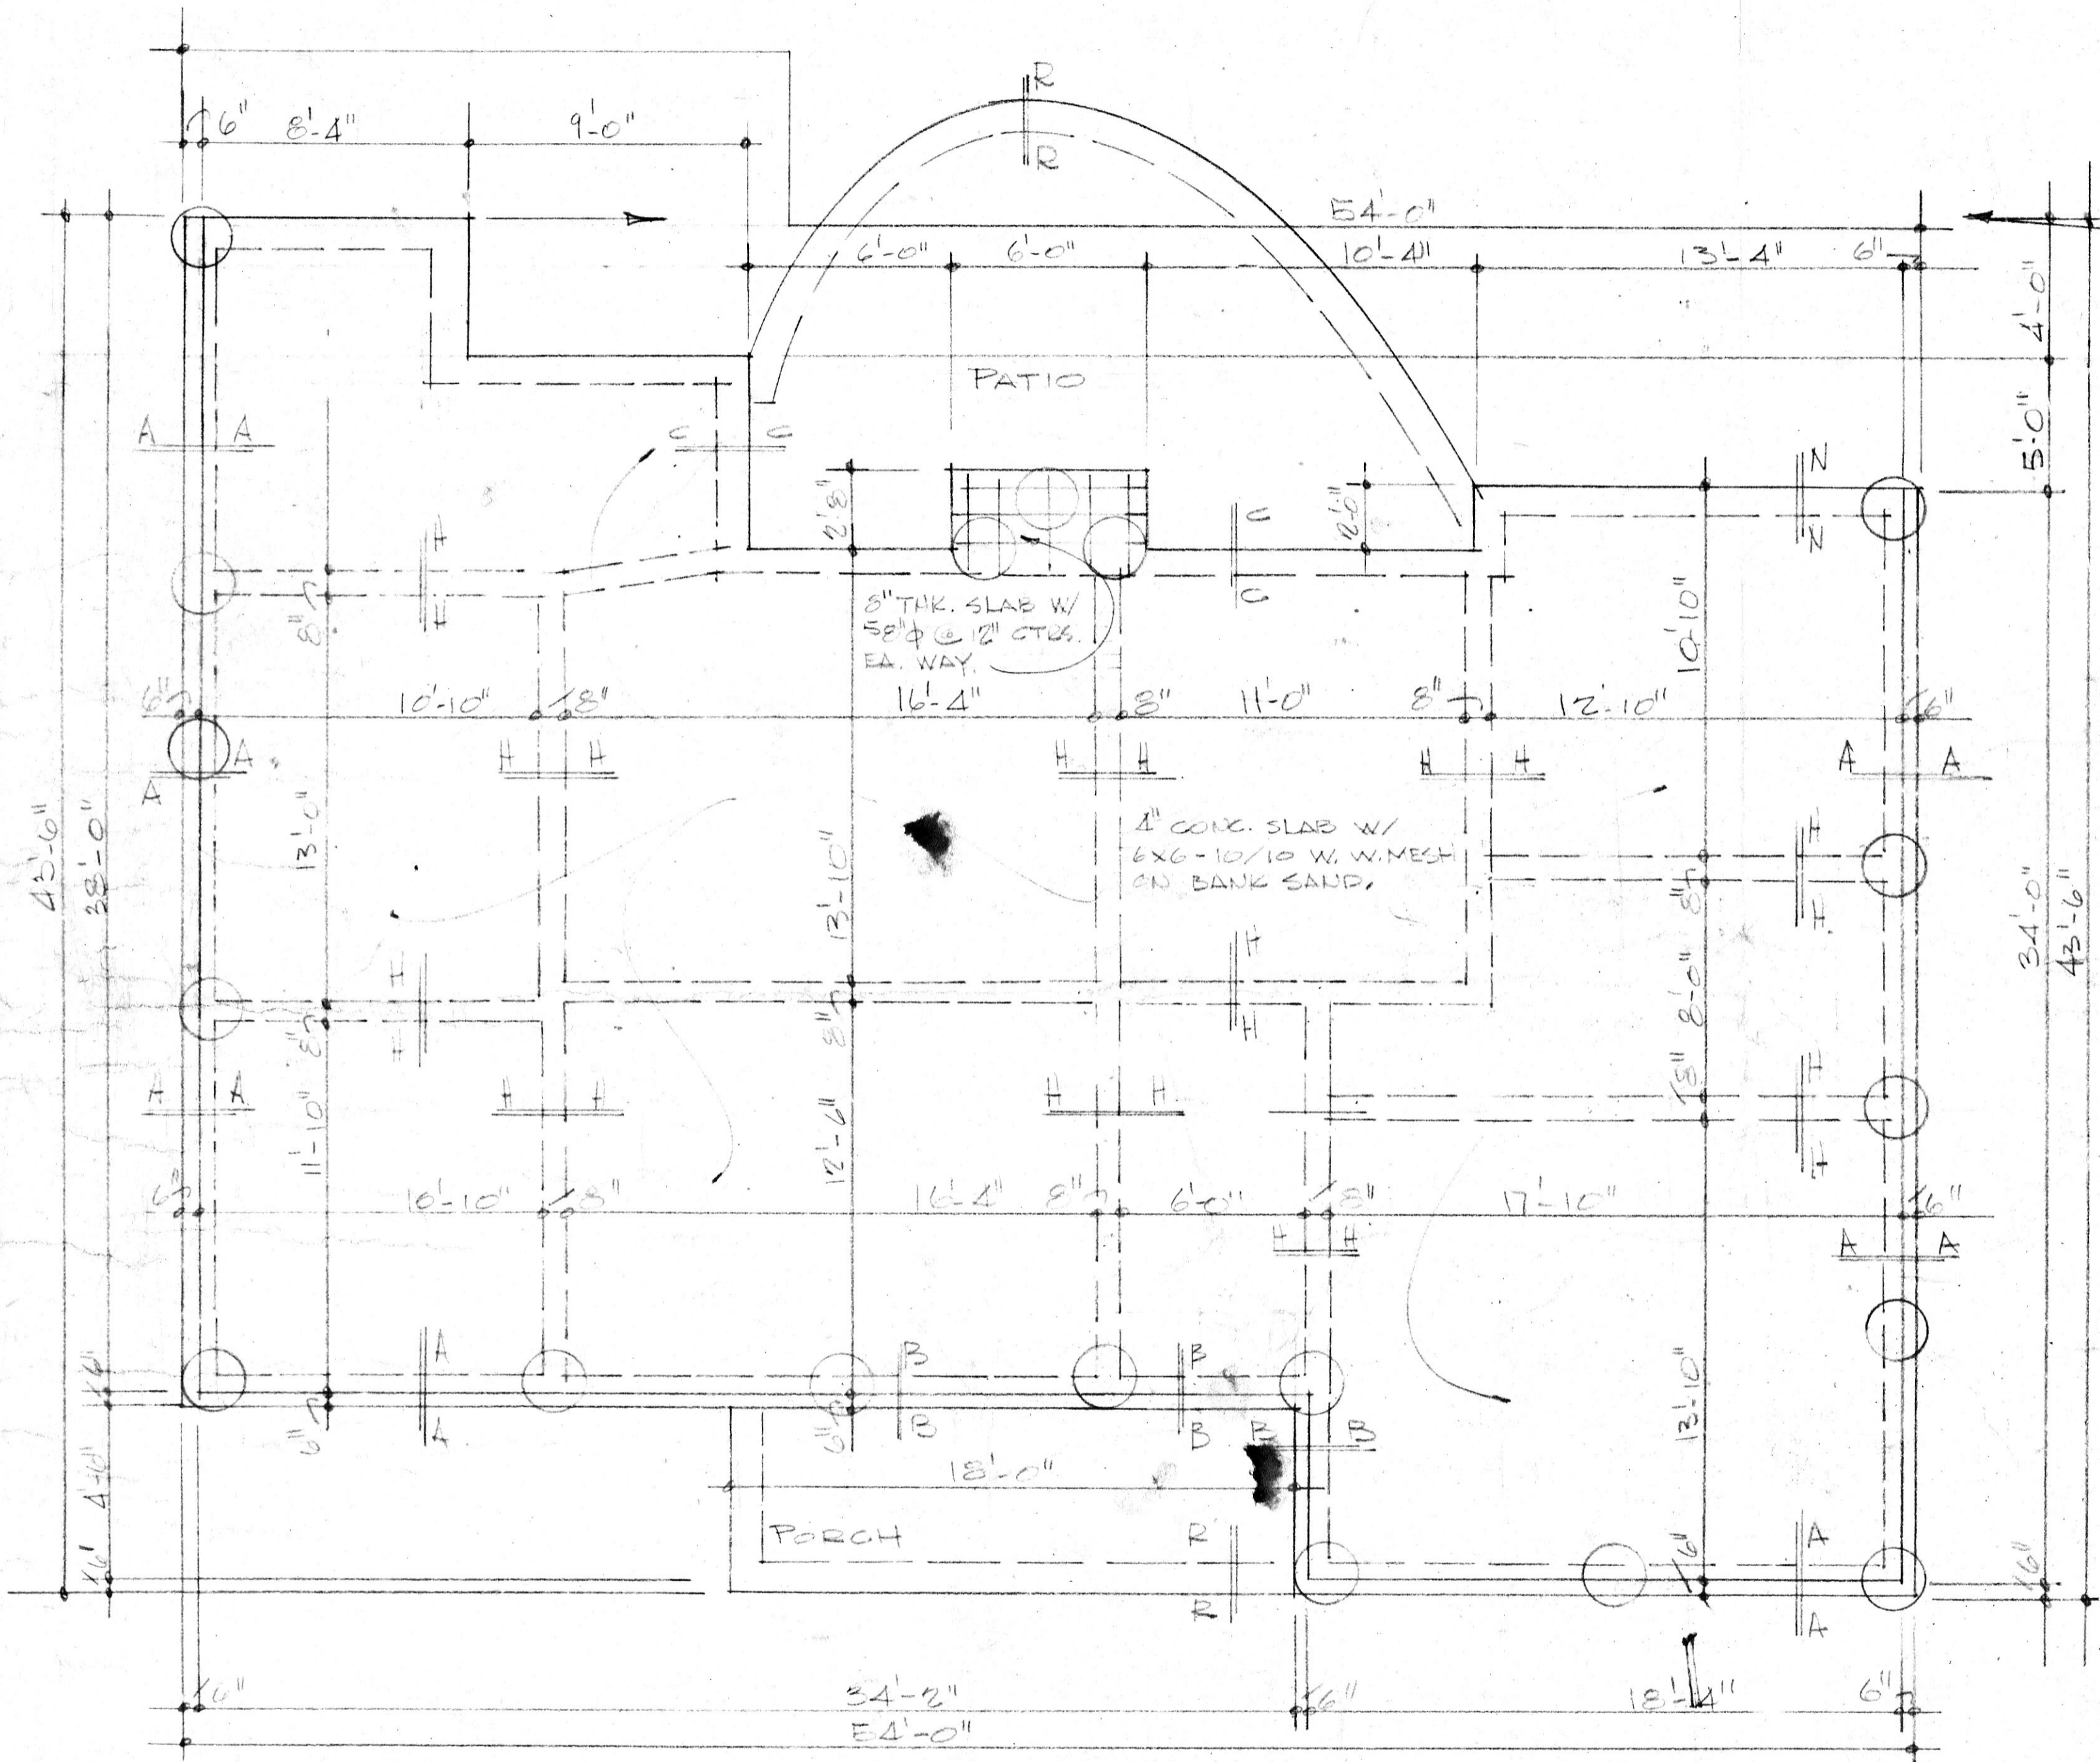




4" FOUNDATION

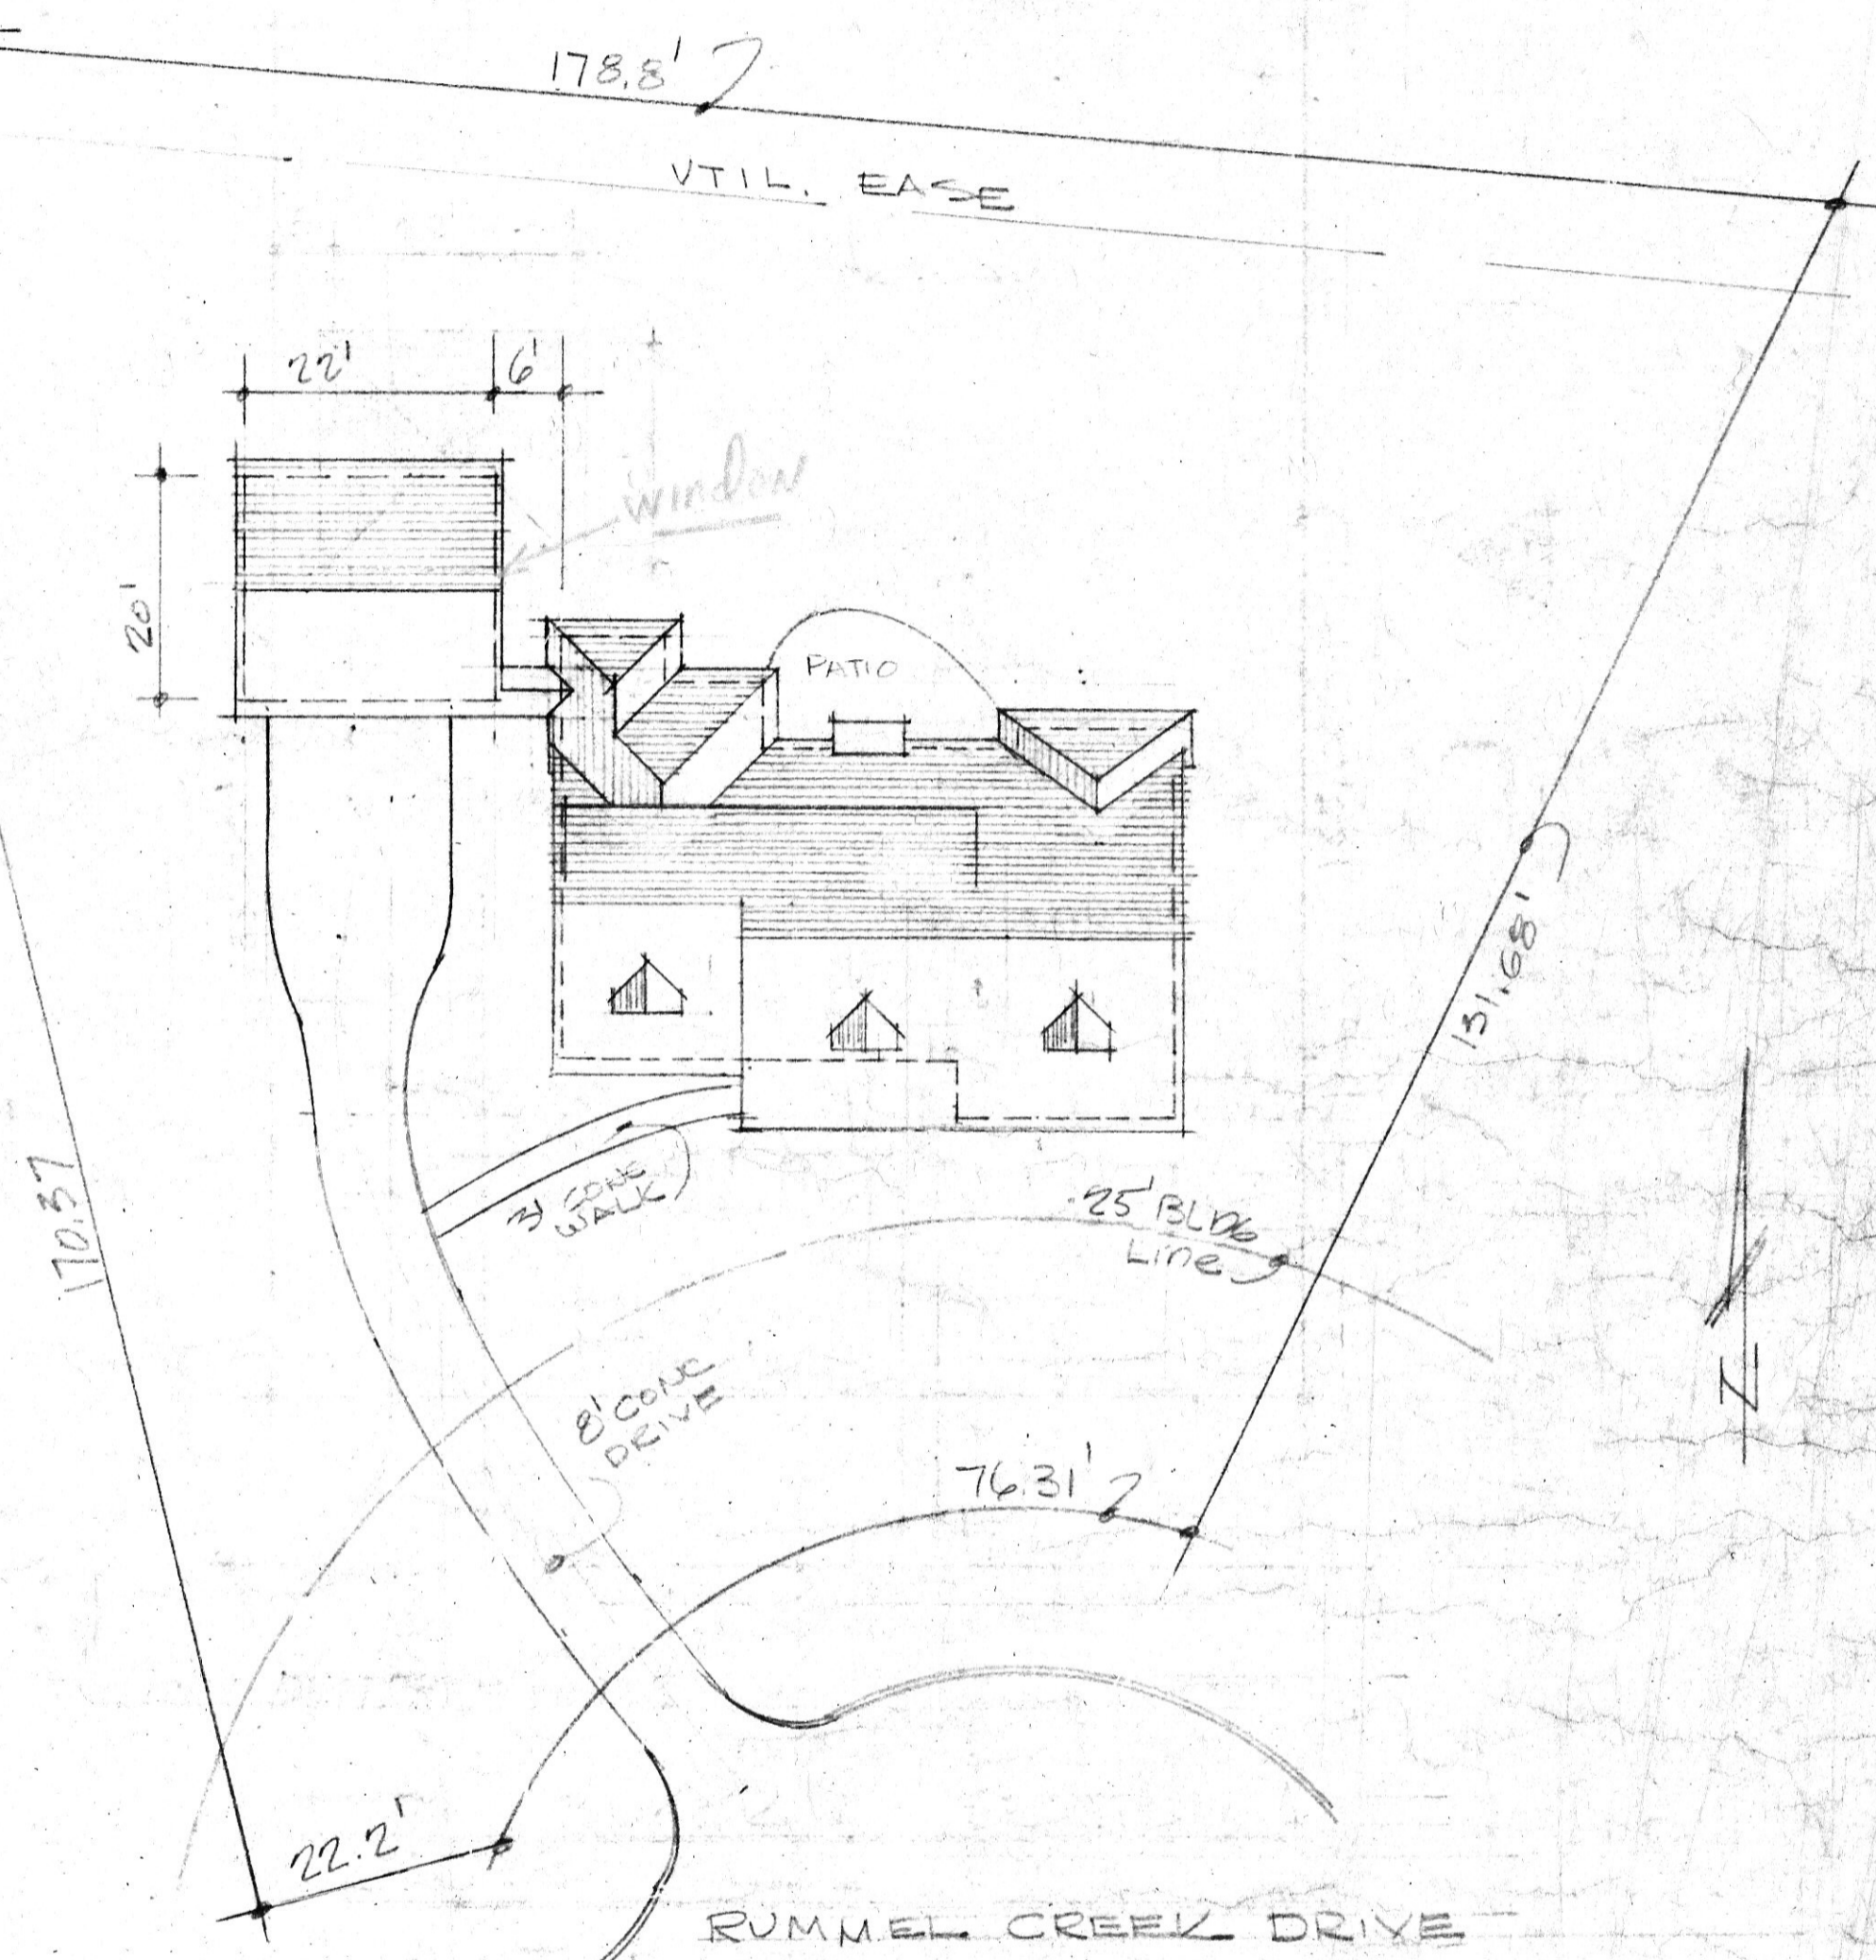


LOT 13 BLOCK 3 SECTION 1
RUSTLING OAKS.

1/6" PLOT &
ROOF PLAN


DRAWN FOR CANTRELL McMILLAN	
WILLIAM F. LEGUIZAMON & ASSOCIATES	
2302 RICHMOND AVE	JA 53626
PLAN No.	SHT. No. 2 of 3

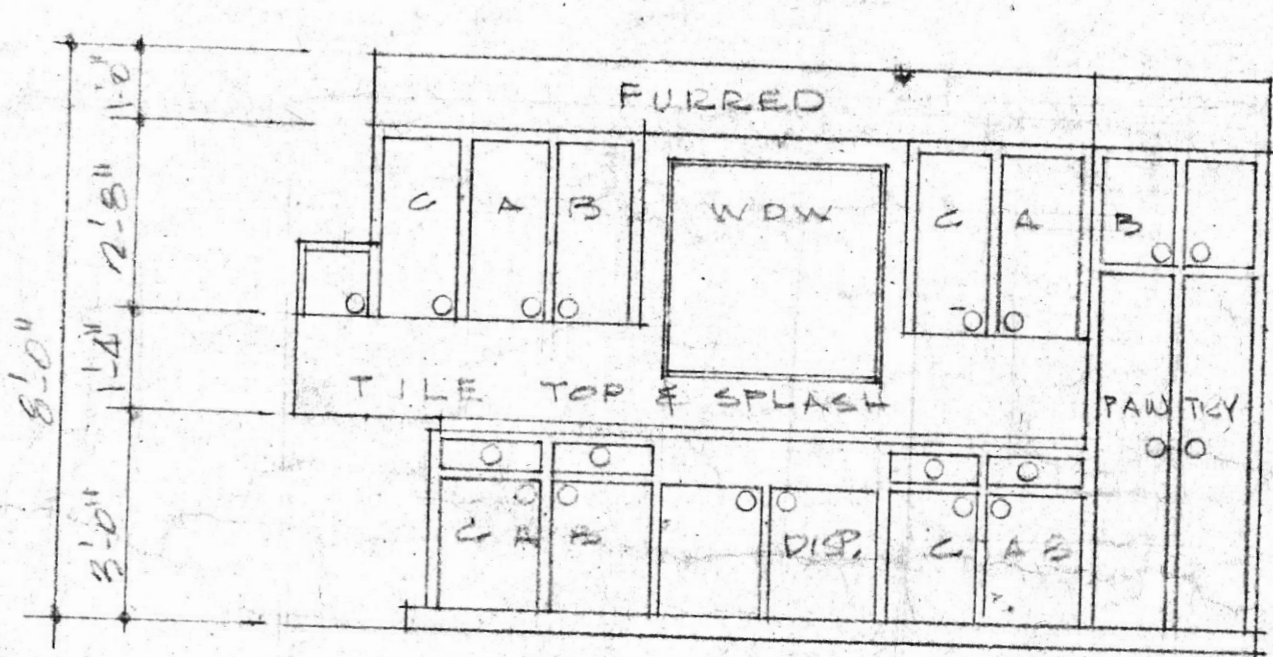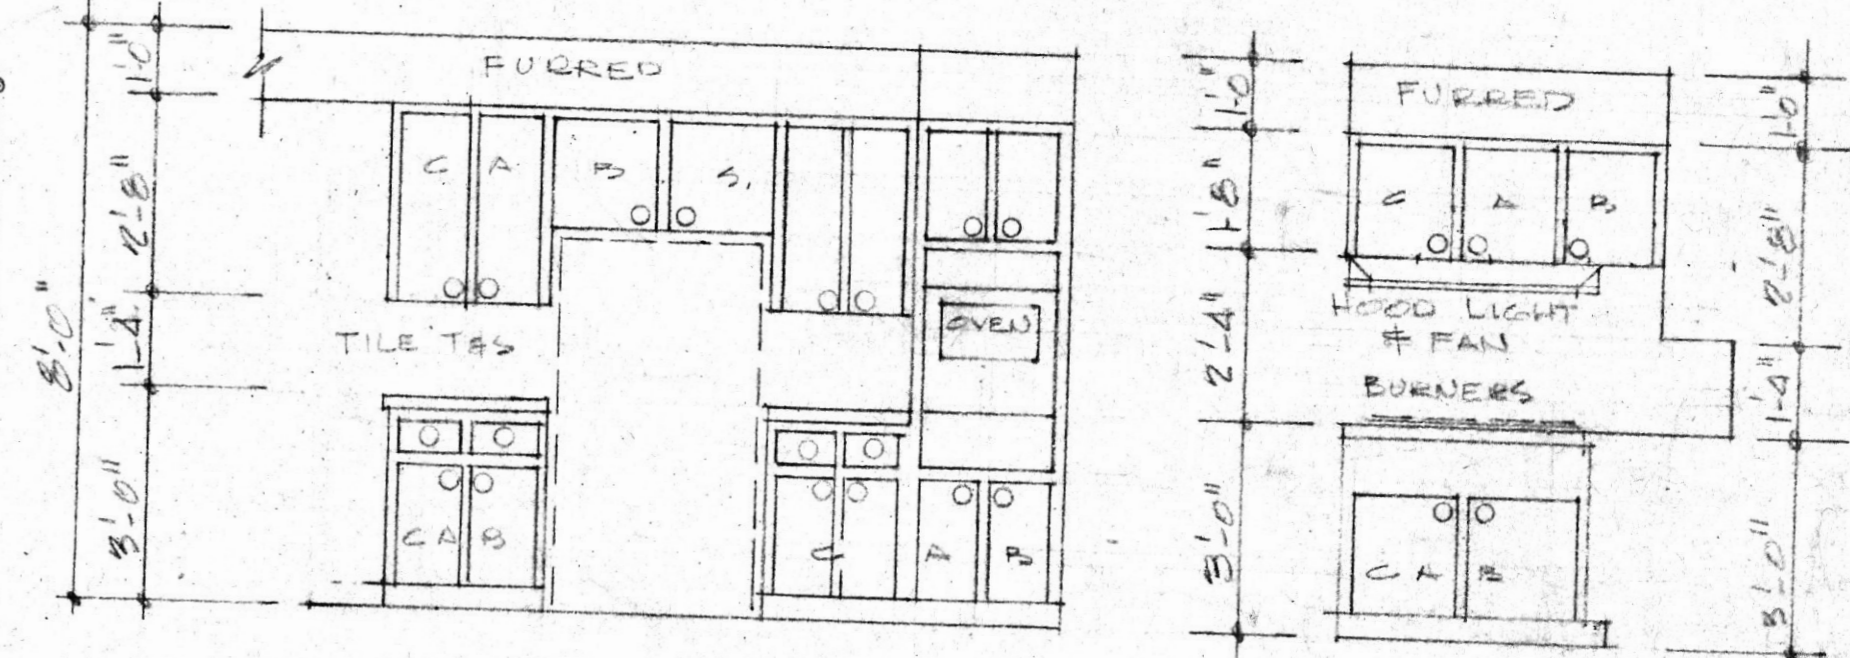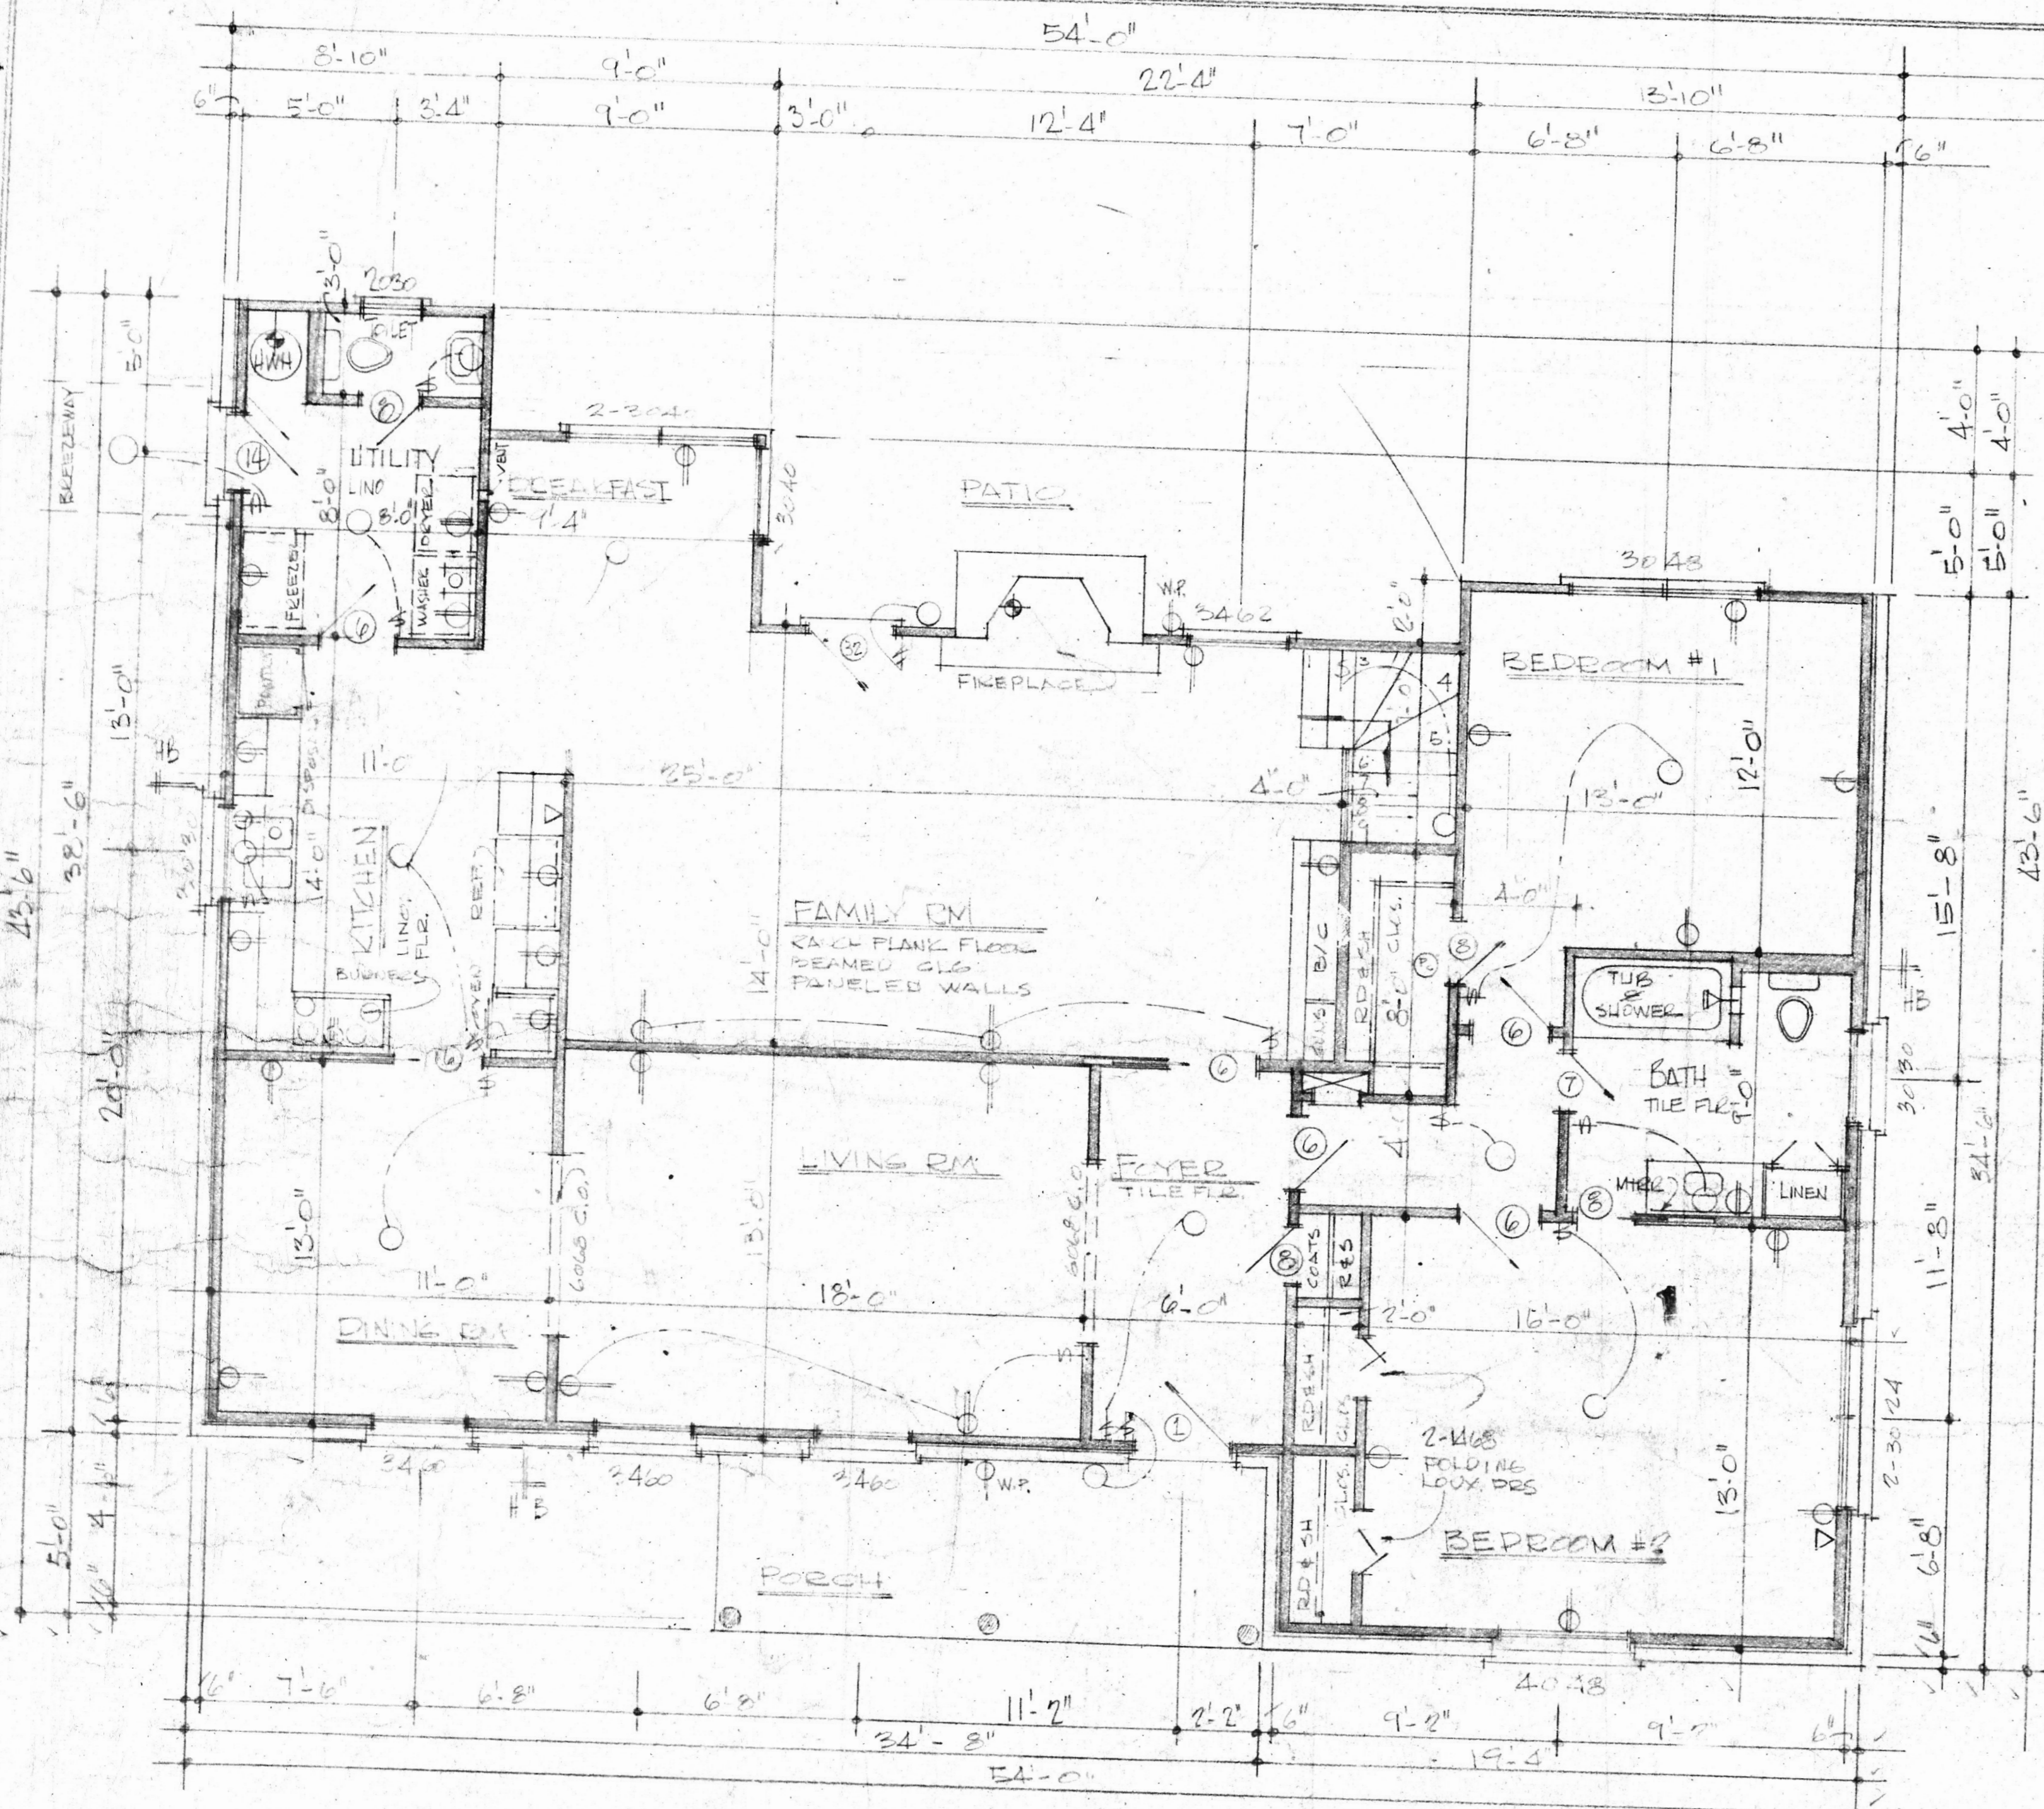

38" KITCHEN CABINETS

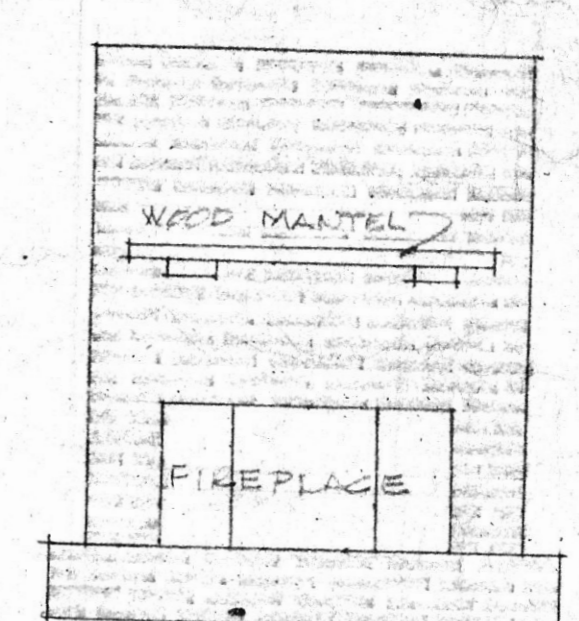

38" FIREPLACE

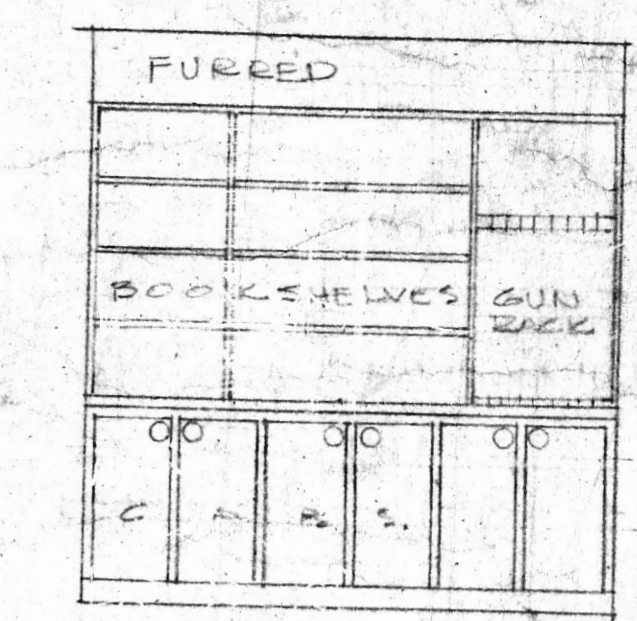

38" BOOKCASE

1st FIRST FLOOR PLAN

NOTE: HARDWOOD FLOORS THROUGHOUT EXCEPT WHERE NOTED.

DRAWN FOR CANTRELL & MILLER

WILLIAM F. LEGUIZAMON
 & ASSOCIATES
 2302 RICHMOND AVE. LA 80020
 PLAN No. SHT. No. 1 of 5