

SQUARE FOOTAGE	
MAIN FLOOR	3084
TANDEM GARAGE	144
FRONT COVERED PORCH	84
REAR COVERED PORCH	144
ATTIC STORAGE	309
TOTAL UNDER ROOF	4339
TOTAL SLAB	4026
OVERALL WIDTH	54'-8"
OVERALL DEPTH	92'-9 1/2"

MAIN FLOOR PLAN

1/4"=1'-0"

REVISIONS	
DATE	DESCRIPTION

JOB NO. _____
DATE 10/28/2021


GARY RAGSDALE, INC.
Planners
Houston • Dallas
281.469.8042

Copyright 2021
The drawings and specifications herein are the property of the designer and shall not be used without expressed consent.

226 Marble Garden

JABBER HOMES, INC.
A DISTINGUISHING DIFFERENCE
J626

SHEET NO.
1
OF
7

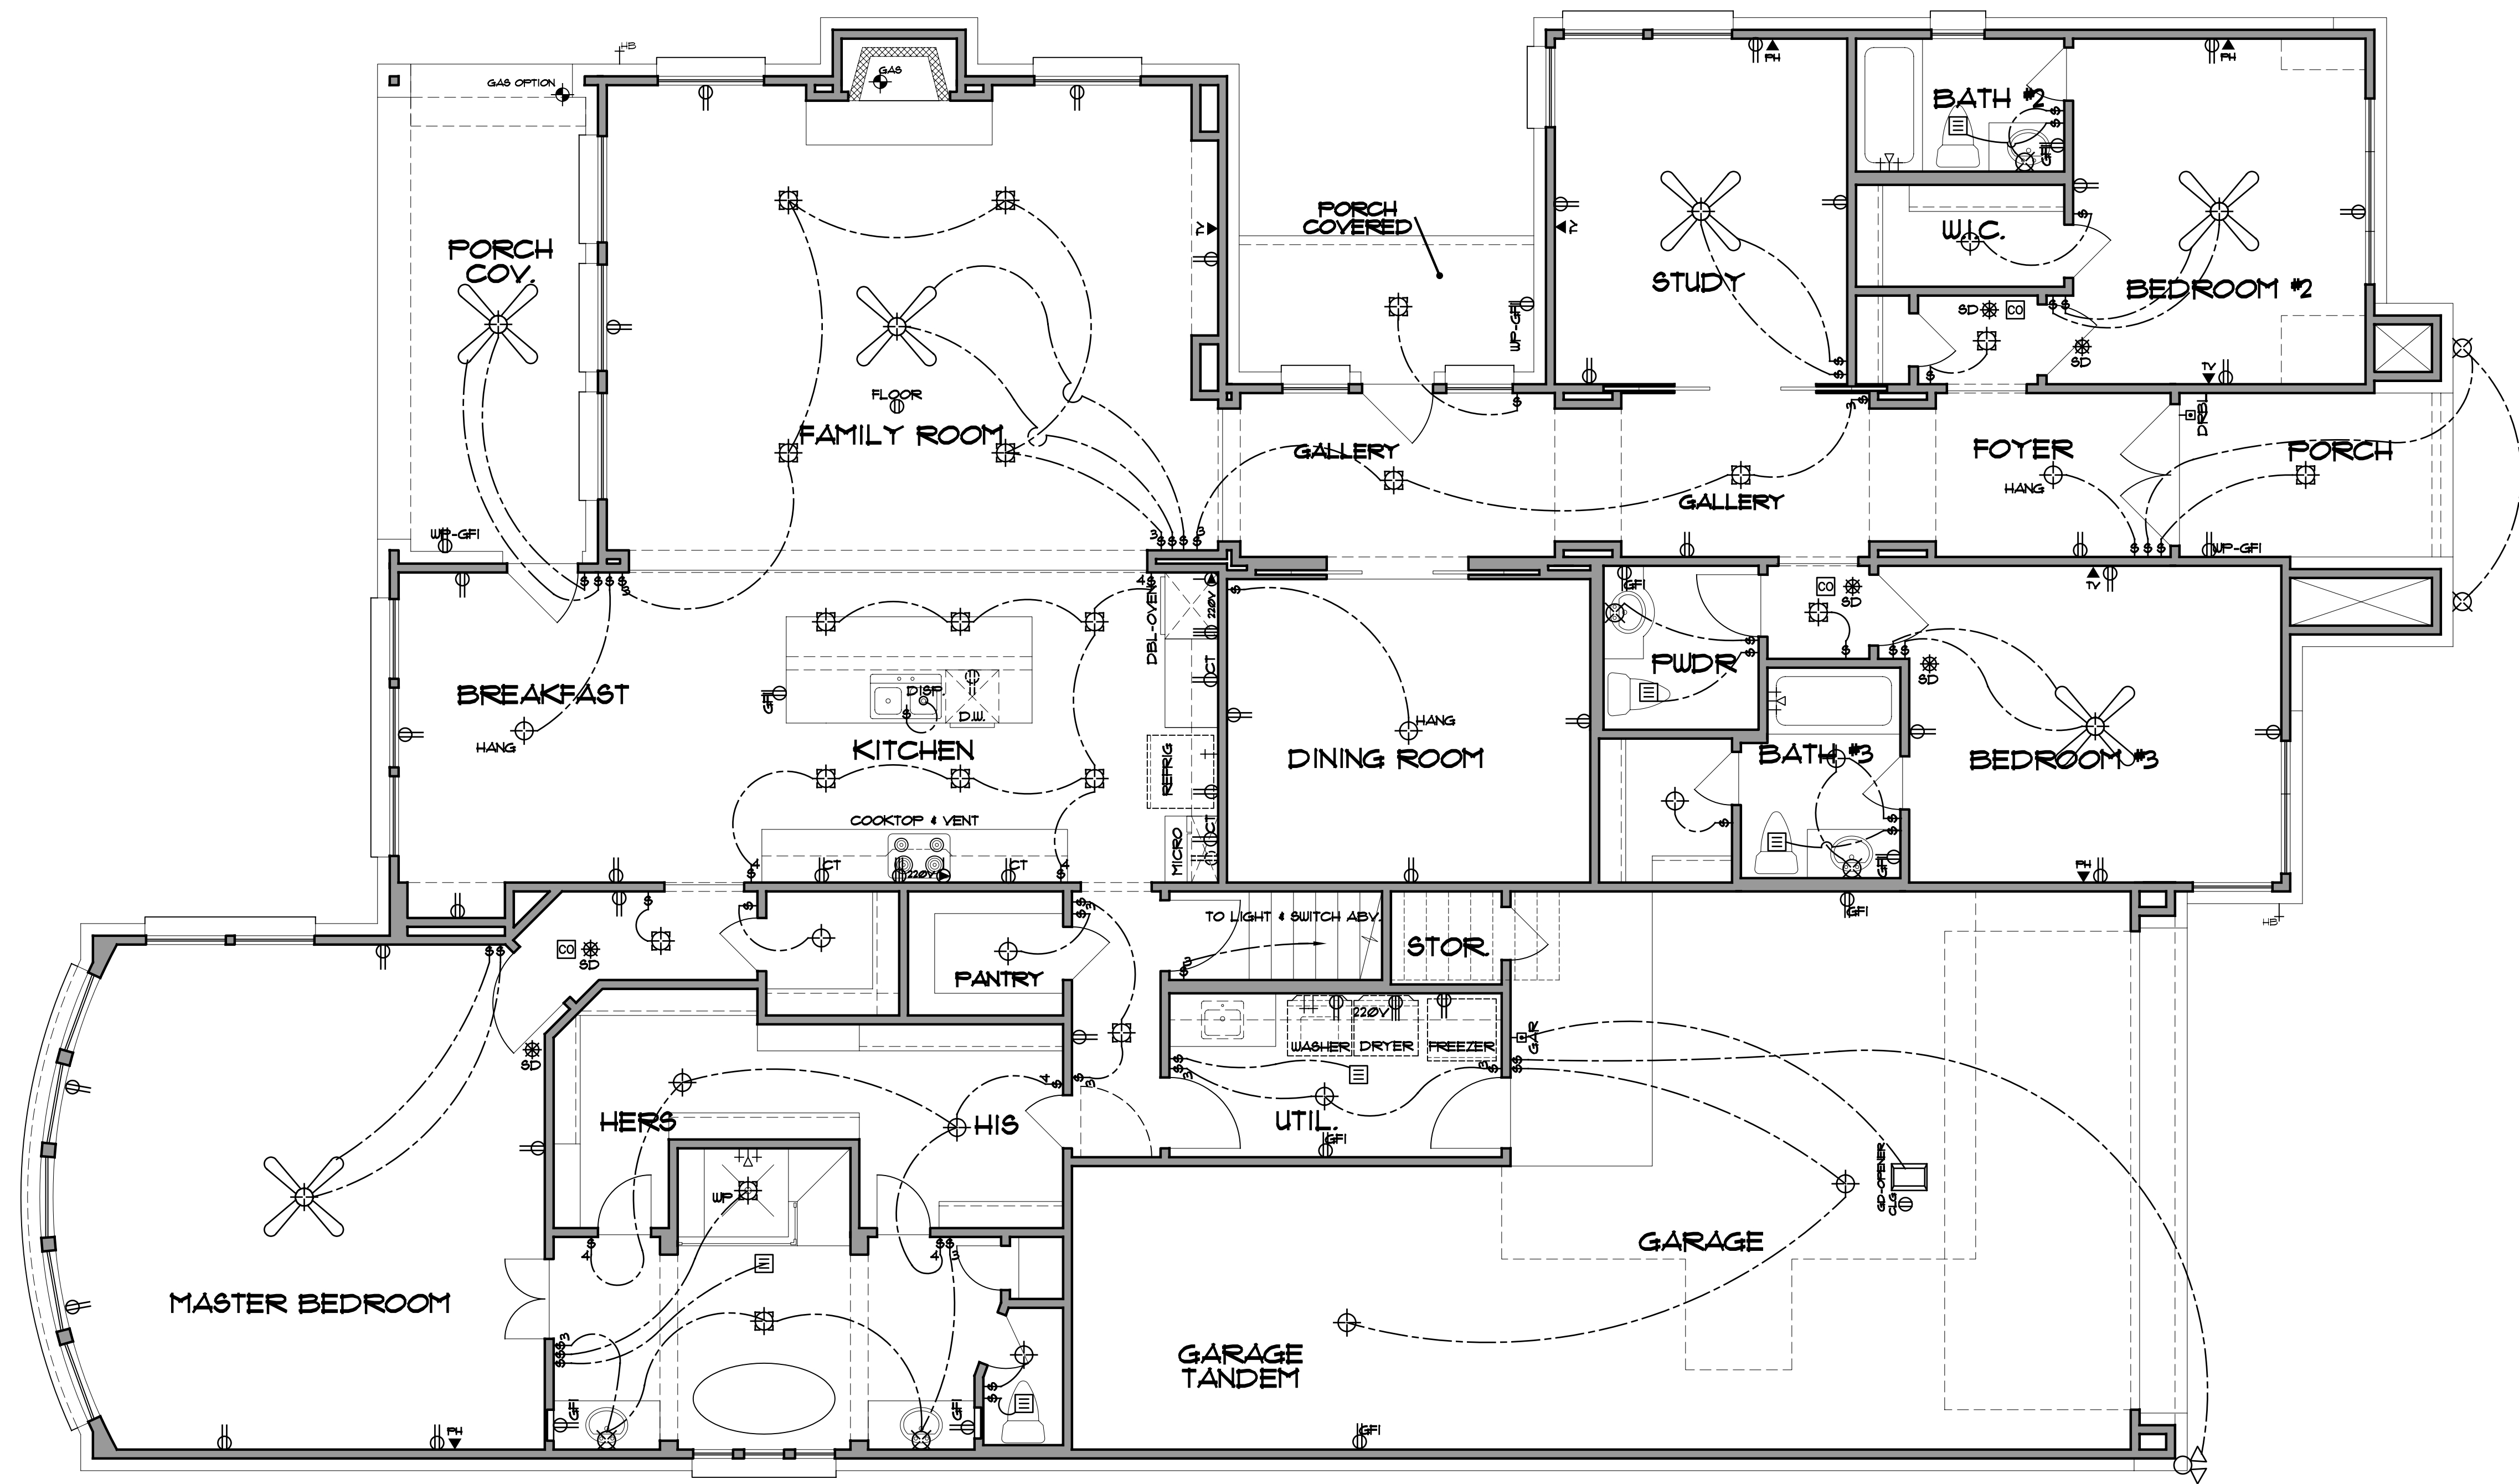

ELECTRICAL LEGEND

	SWITCH
	THREE-WAY SWITCH
	FOUR-WAY SWITCH
	DIMMER
	PUSH BUTTON
	DUPLEX
	COUNTERTOP DUPLEX
	SPLIT WIRED DUPLEX
	QUADRIPLEX
	DUPLEX IN ROOF SOFFIT
	CEILING DUPLEX
	FLOOR DUPLEX
	220 VOLT OUTLET
	PHONE OUTLET
	TV OUTLET
	THERMOSTAT
	SMOKE DETECTOR
	CARBON MONOXIDE DETECTOR
	JUNCTION
	CEILING LIGHT
	FLUORESCENT LIGHT
	UNDER/OVER CABINET FLOOR
	RECESSED CEILING LIGHT
	WALL HUNG LIGHT
	EYEBALL LIGHT
	RECESSED EYEBALL LIGHT
	VENT
	VENT AND LIGHT
	HEAT AND LIGHT
	HEAT AND VENT
	HEAT, VENT AND LIGHT
	LANDSCAPING LIGHT
	FLOODLIGHT

SMOKE DETECTORS TO BE LOCATED IN ALL SLEEPING ROOMS AND OUTSIDE EACH SLEEPING ROOM IN CLOSE PROXIMITY AND EACH ADDITIONAL FLOORS OF ALL DWELLINGS.

SMOKE DETECTORS MUST BE HARDWIRED AND INTERCONNECTED PROVIDED W/ BATTERY BACKUP.

AN APPROVED CARBON MONOXIDE ALARM SHALL BE INSTALLED OUTSIDE OF EACH SEPARATE SLEEPING AREA IN THE IMMEDIATE VICINITY OF THE BEDROOMS IN DWELLING UNITS WITHIN WHICH FUEL-FIRED APPLIANCES ARE INSTALLED AND IN DWELLING UNITS THAT HAVE ATTACHED GARAGES.

ALL KITCHEN, BATH & UTIL. RECEPTACLES AT COUNTER TOPS TO HAVE GROUND FAULT CIRCUIT PROTECTION.

VERIFY LOCATION OF ELECTRICAL PANEL AND SERVICE ENTRANCE W/ ELEC. CONTRACTOR.

**ELECTRICAL
MAIN FLOOR PLAN**

1/4" = 1'-0"

REVISIONS	
DATE	DESCRIPTION

JOB NO. _____
DATE 10/28/2021

GARY RAGSDALE, INC.
Planners
Designers
Houston • Dallas
281.468.8042


Copyright 2021
The drawings shall remain the property of the
designer and shall not be used without expressed consent.

226 Marble Garden

JABBER HOMES, INC.
A DISTINGUISHING DIFFERENCE
J626


SHEET NO.

3
OF
7

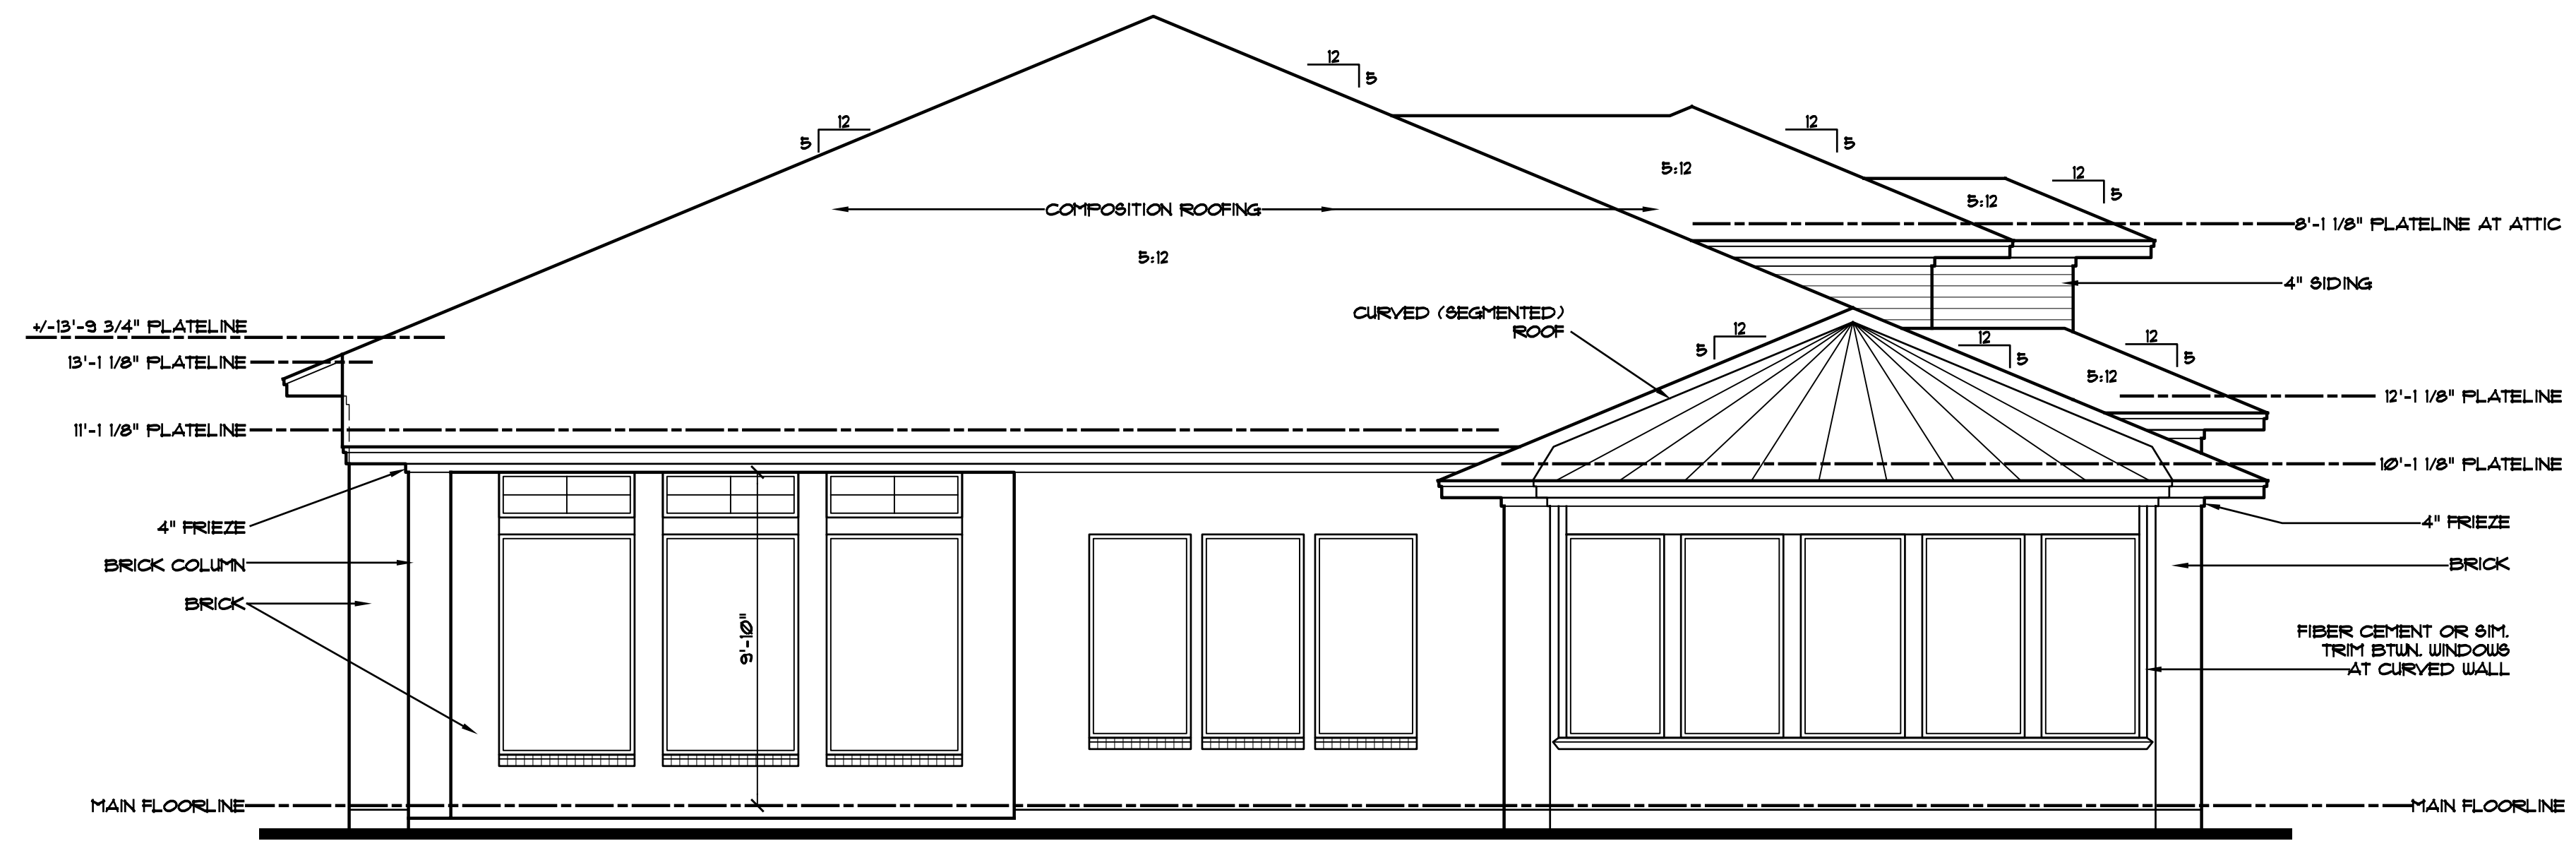

REAR ELEVATION

1/4"=1'-0"

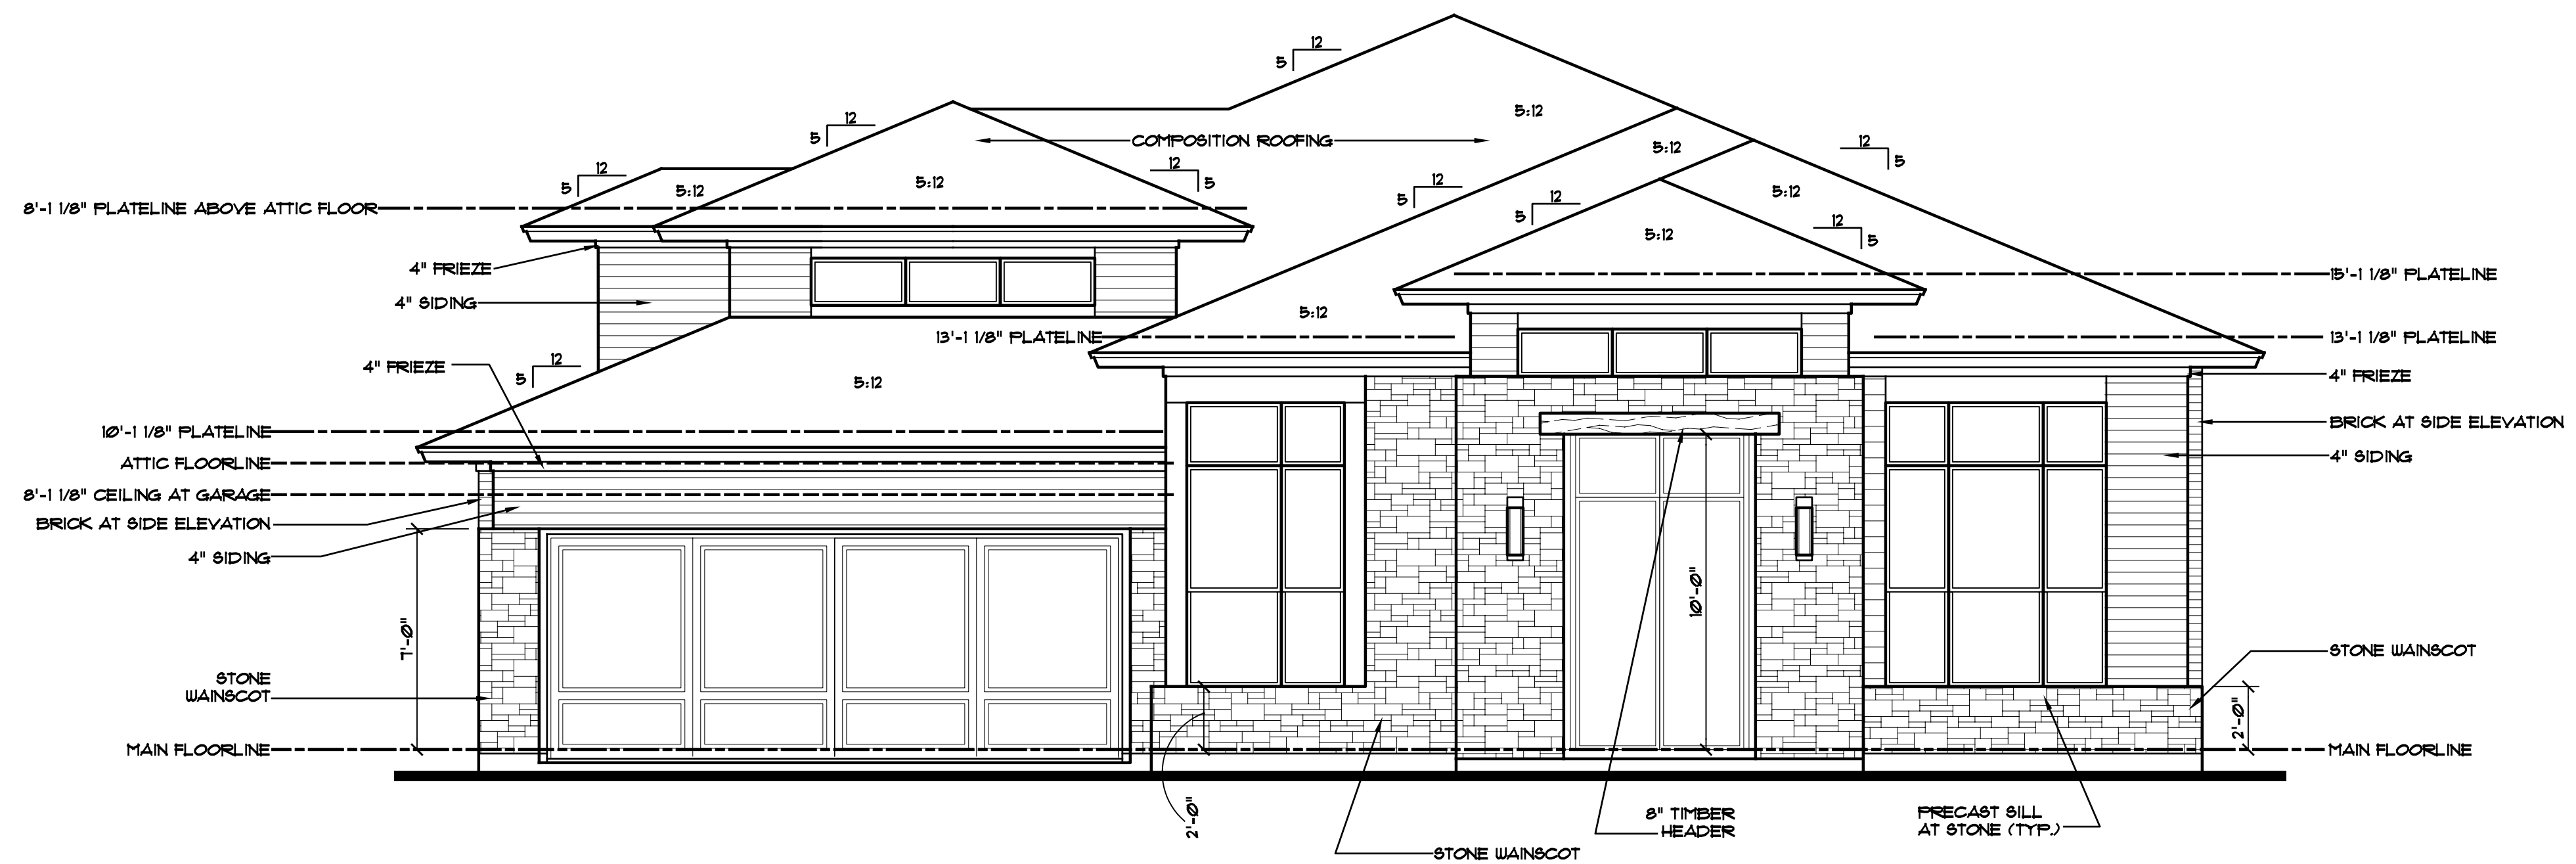

FRONT ELEVATION

1/4"=1'-0"

REVISIONS

DATE	DESCRIPTION

JOB NO.

DATE
10/28/2021


GARY RAGSDALE, INC.
Designers Planners
Houston • Dallas
281.468.6042
COPYRIGHT 2021
This drawing and its contents are the property of the designer and shall not be used without expressed consent.

226 Marble Garden

JABGER HOMES, INC.
A DISTINGUISHING DIFFERENCE
J626


SHEET NO.

5
OF
7

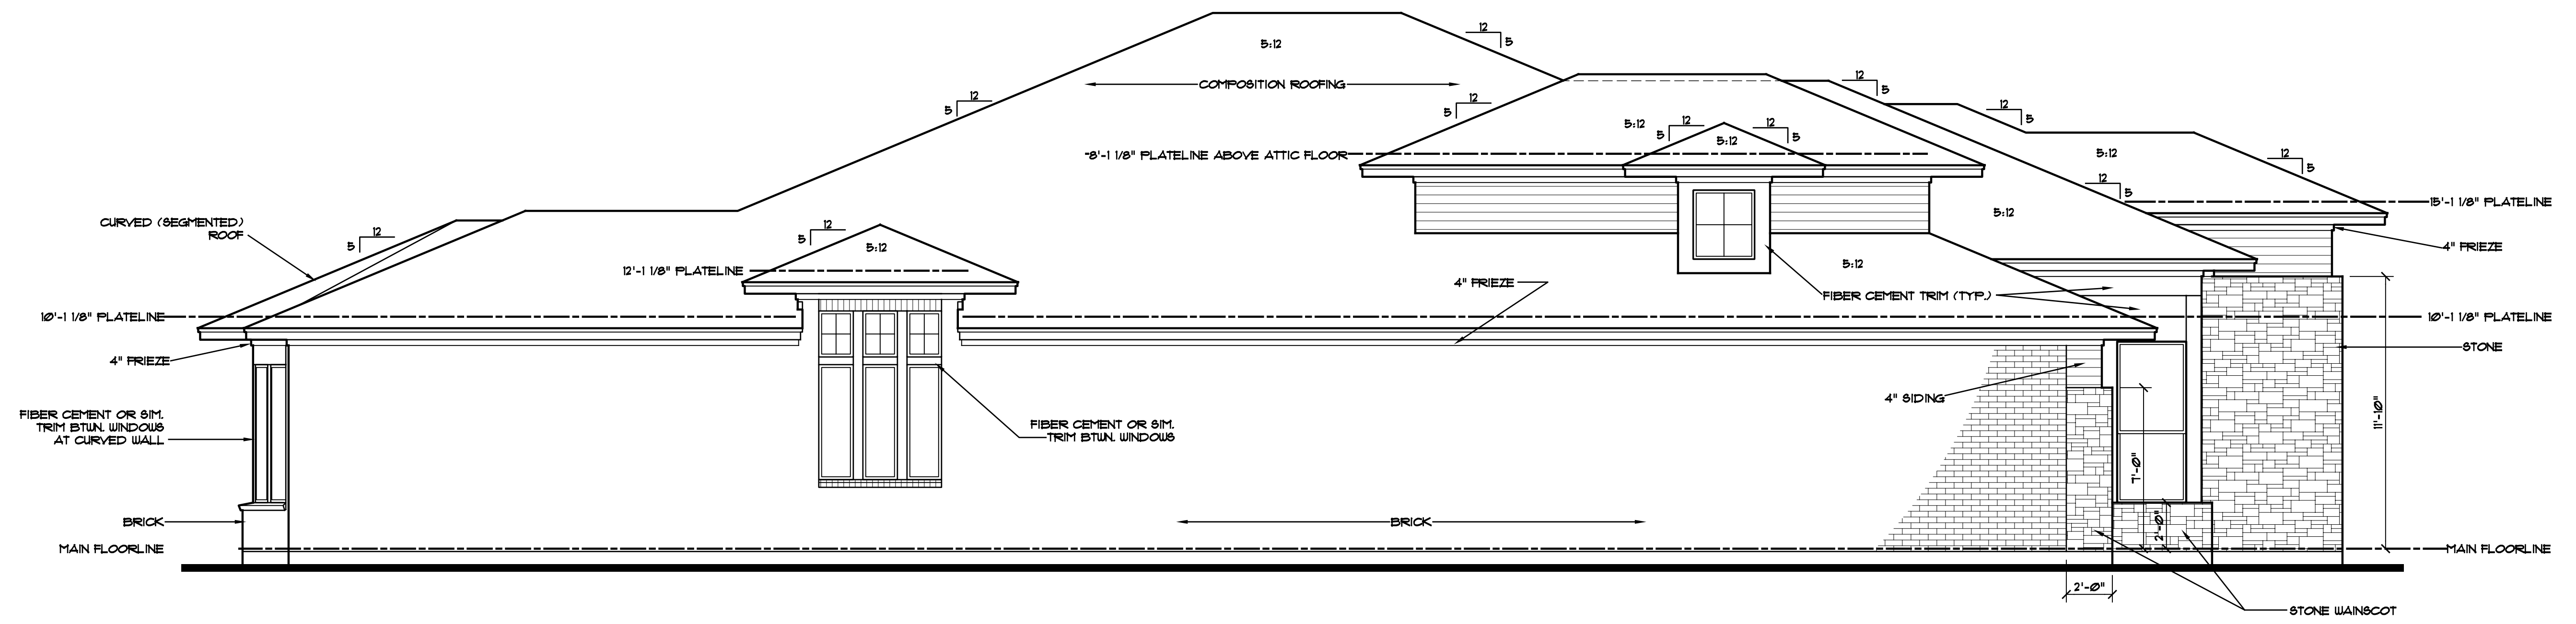

LEFT ELEVATION

1/4"=1'-0"

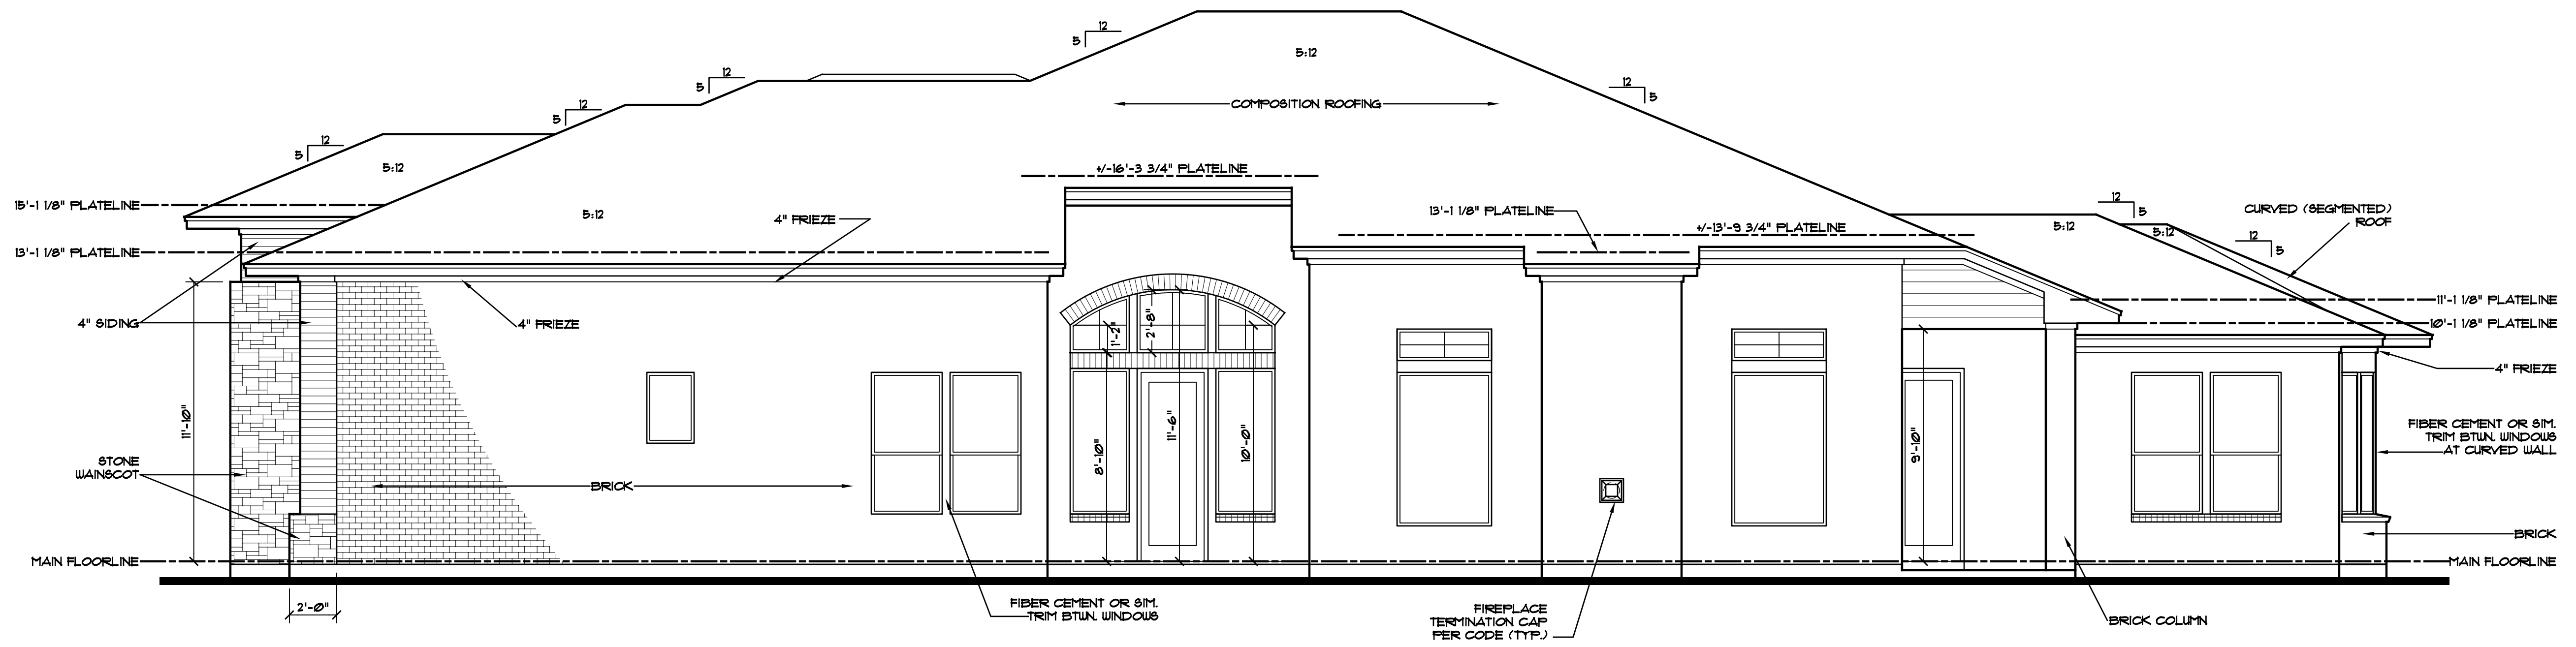

RIGHT ELEVATION

1/4"=1'-0"

REVISIONS	
DATE	DESCRIPTION


JOB NO. _____
DATE 10/28/2021

GARY RAGSDALE, INC.
Planners
281.468.8042
Houston • Dallas
COPYRIGHT 2021
The drawings and specifications herein are the property of the designer and shall not be used without expressed consent.

226 Marble Garden

JABGER HOMES, INC.
A DISTINGUISHING DIFFERENCE
J626

SHEET NO.
6
OF
7

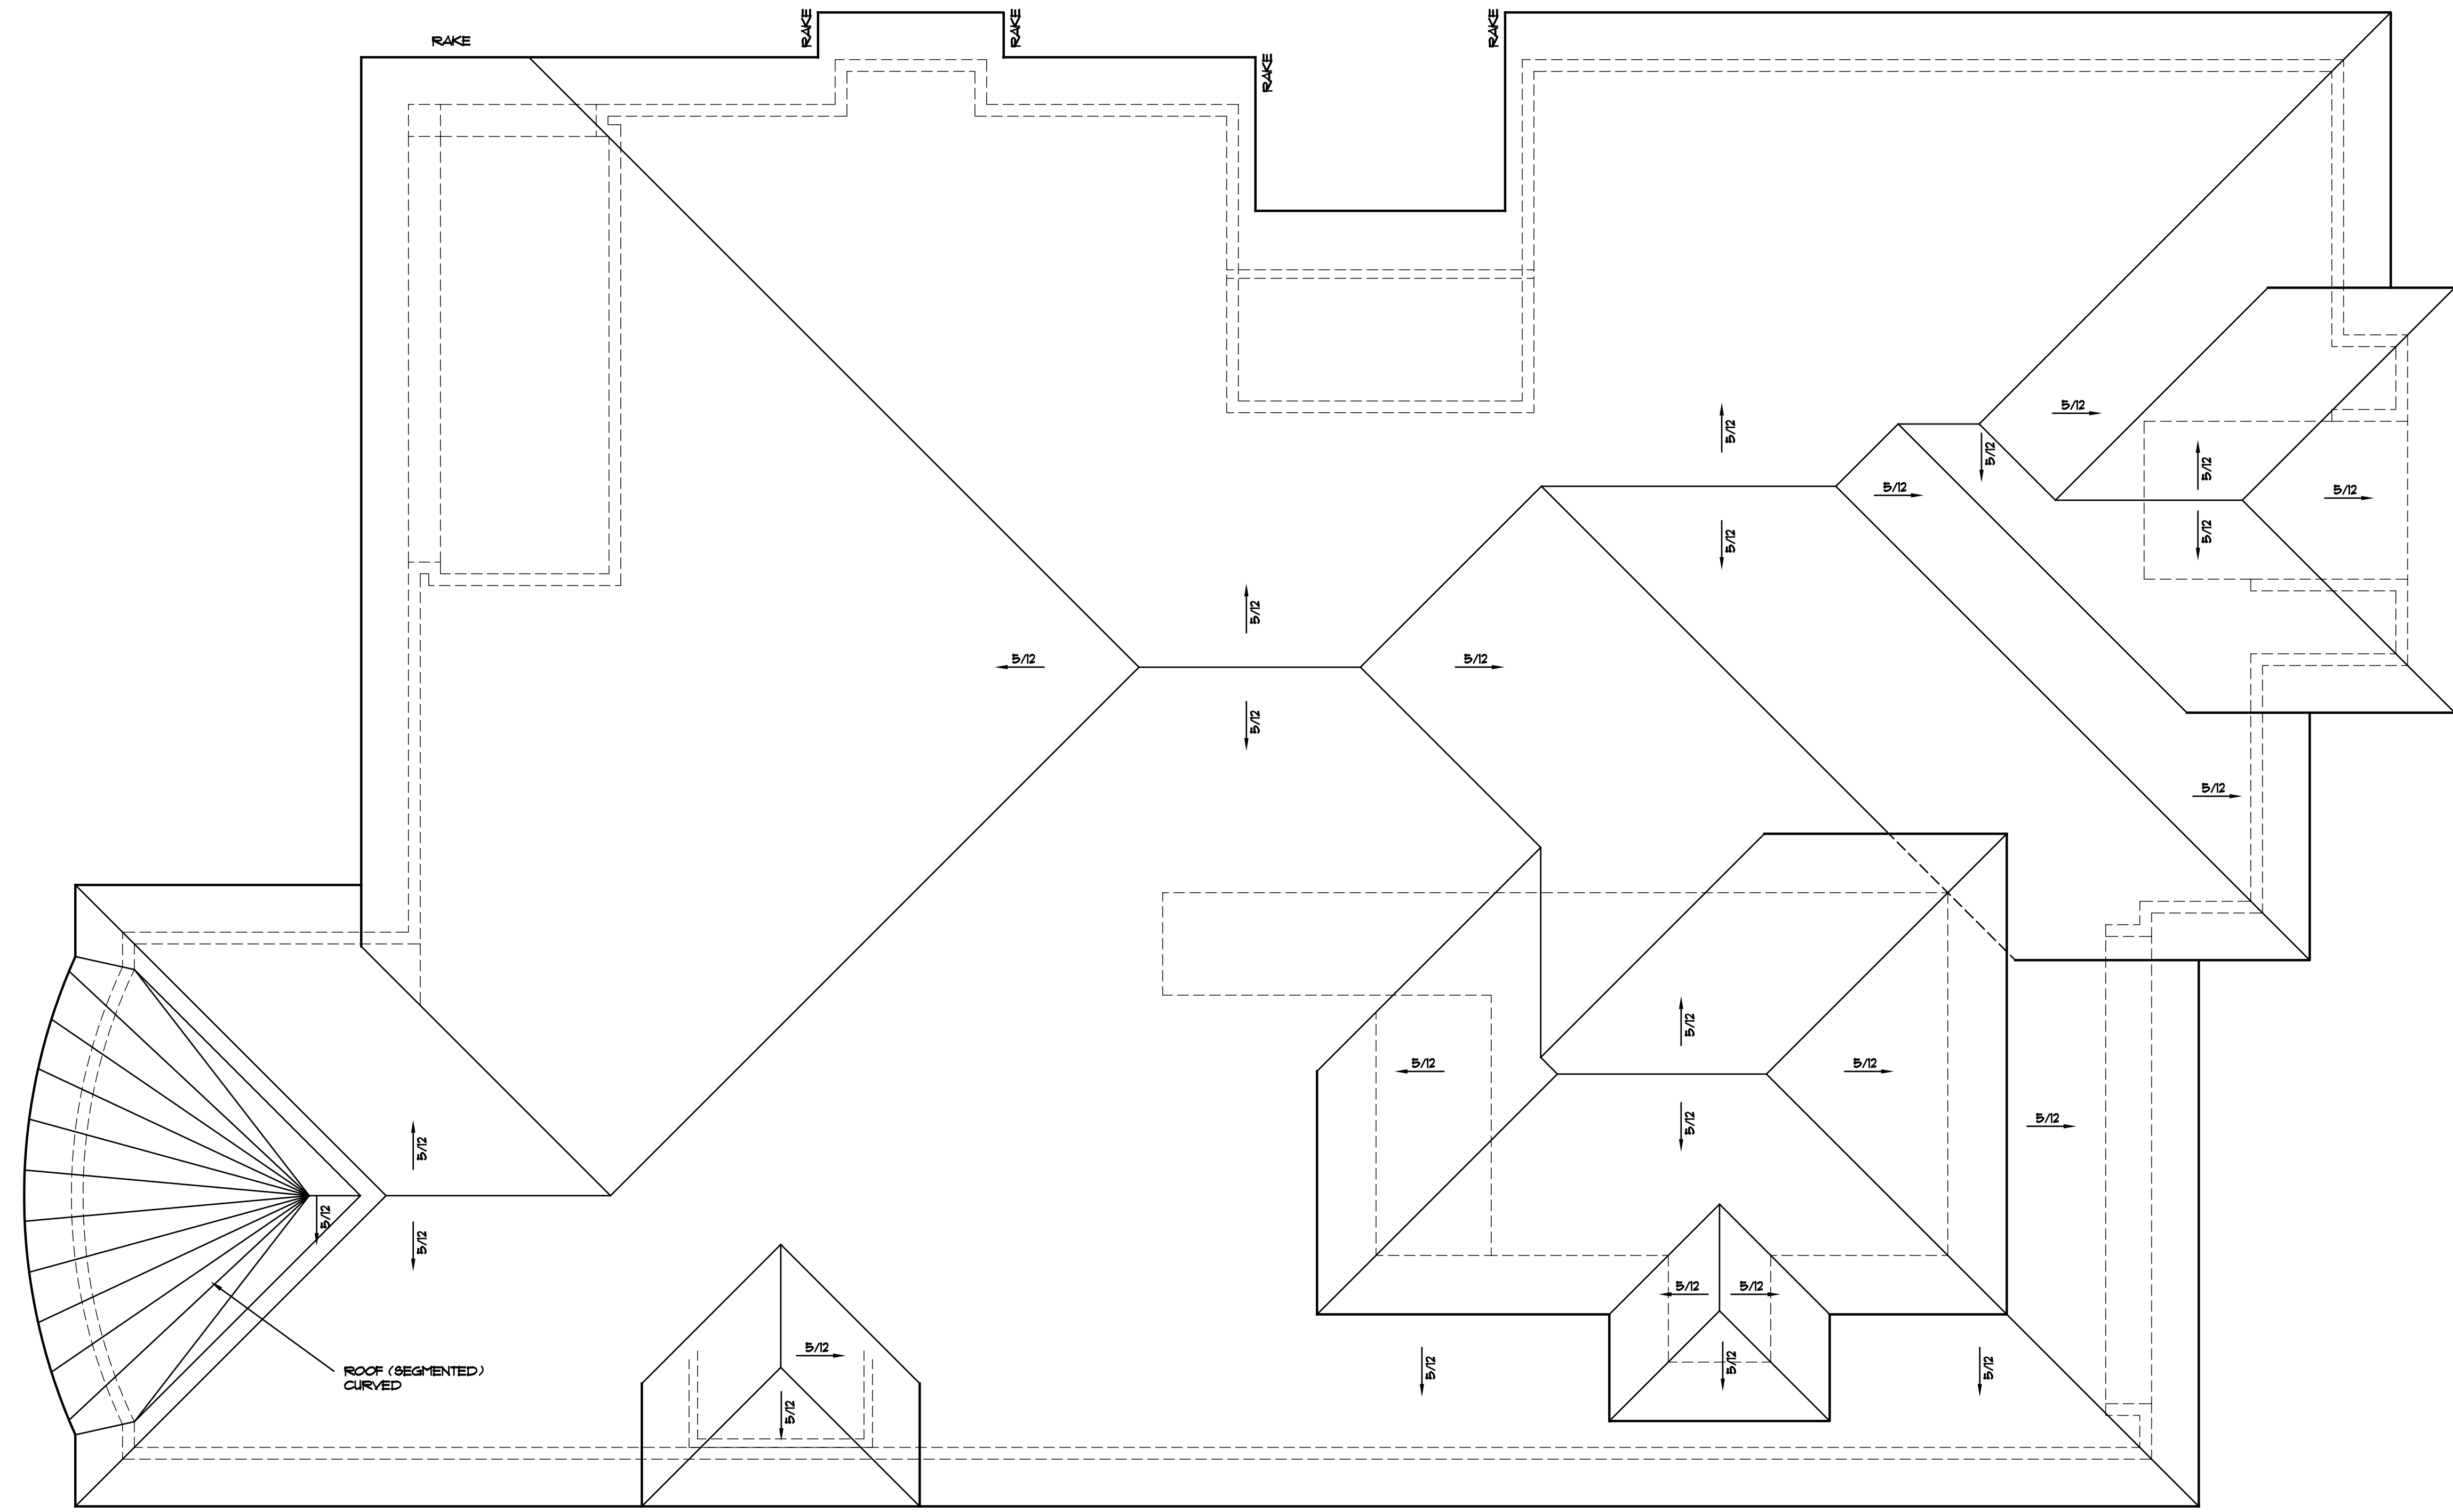

ROOF PLAN
1/4"=1'-0"

REVISIONS	
DATE	DESCRIPTION

JOB NO. _____
DATE 10/28/2021

GARY RAGSDALE, INC.
Designers Planners
Houston • Dallas 281.468.8042
COPYRIGHT 2021
This drawing and its contents are the property of the designer and shall not be used without expressed consent.

226 Marble Garden

JABGER HOMES, INC.
A DISTINGUISHING DIFFERENCE
J626

SHEET NO.
7
OF
7