

| SQUARE FOOTAGE | |
|--------------------|---------|
| LIVING AREA | 2718 |
| 2-CAR GARAGE | 504 |
| ENTRY PORCH | 79 |
| REAR COVERED PORCH | 221 |
| TOTAL UNDER ROOF | 3522 |
| OVERALL WIDTH | 49'-11" |
| OVERALL DEPTH | 90'-1" |

FLOOR PLAN

1/4"=1'-0"

| REVISIONS | |
|-----------|-------------|
| DATE | DESCRIPTION |
| | |


JOB NO. _____
DATE 06/20/21

GARY RAGSDALE, INC.
Planners
Designers
Houston • Dallas
281.469.6042
COPYRIGHT 2021
The drawings and specifications herein are the property of the designer and shall not be used without expressed consent.

Plan 2715 127 Coral Bells Court

JABBER HOMES, INC.
A DISTINGUISHING DIFFERENCE

SHEET NO.
1
OF
6

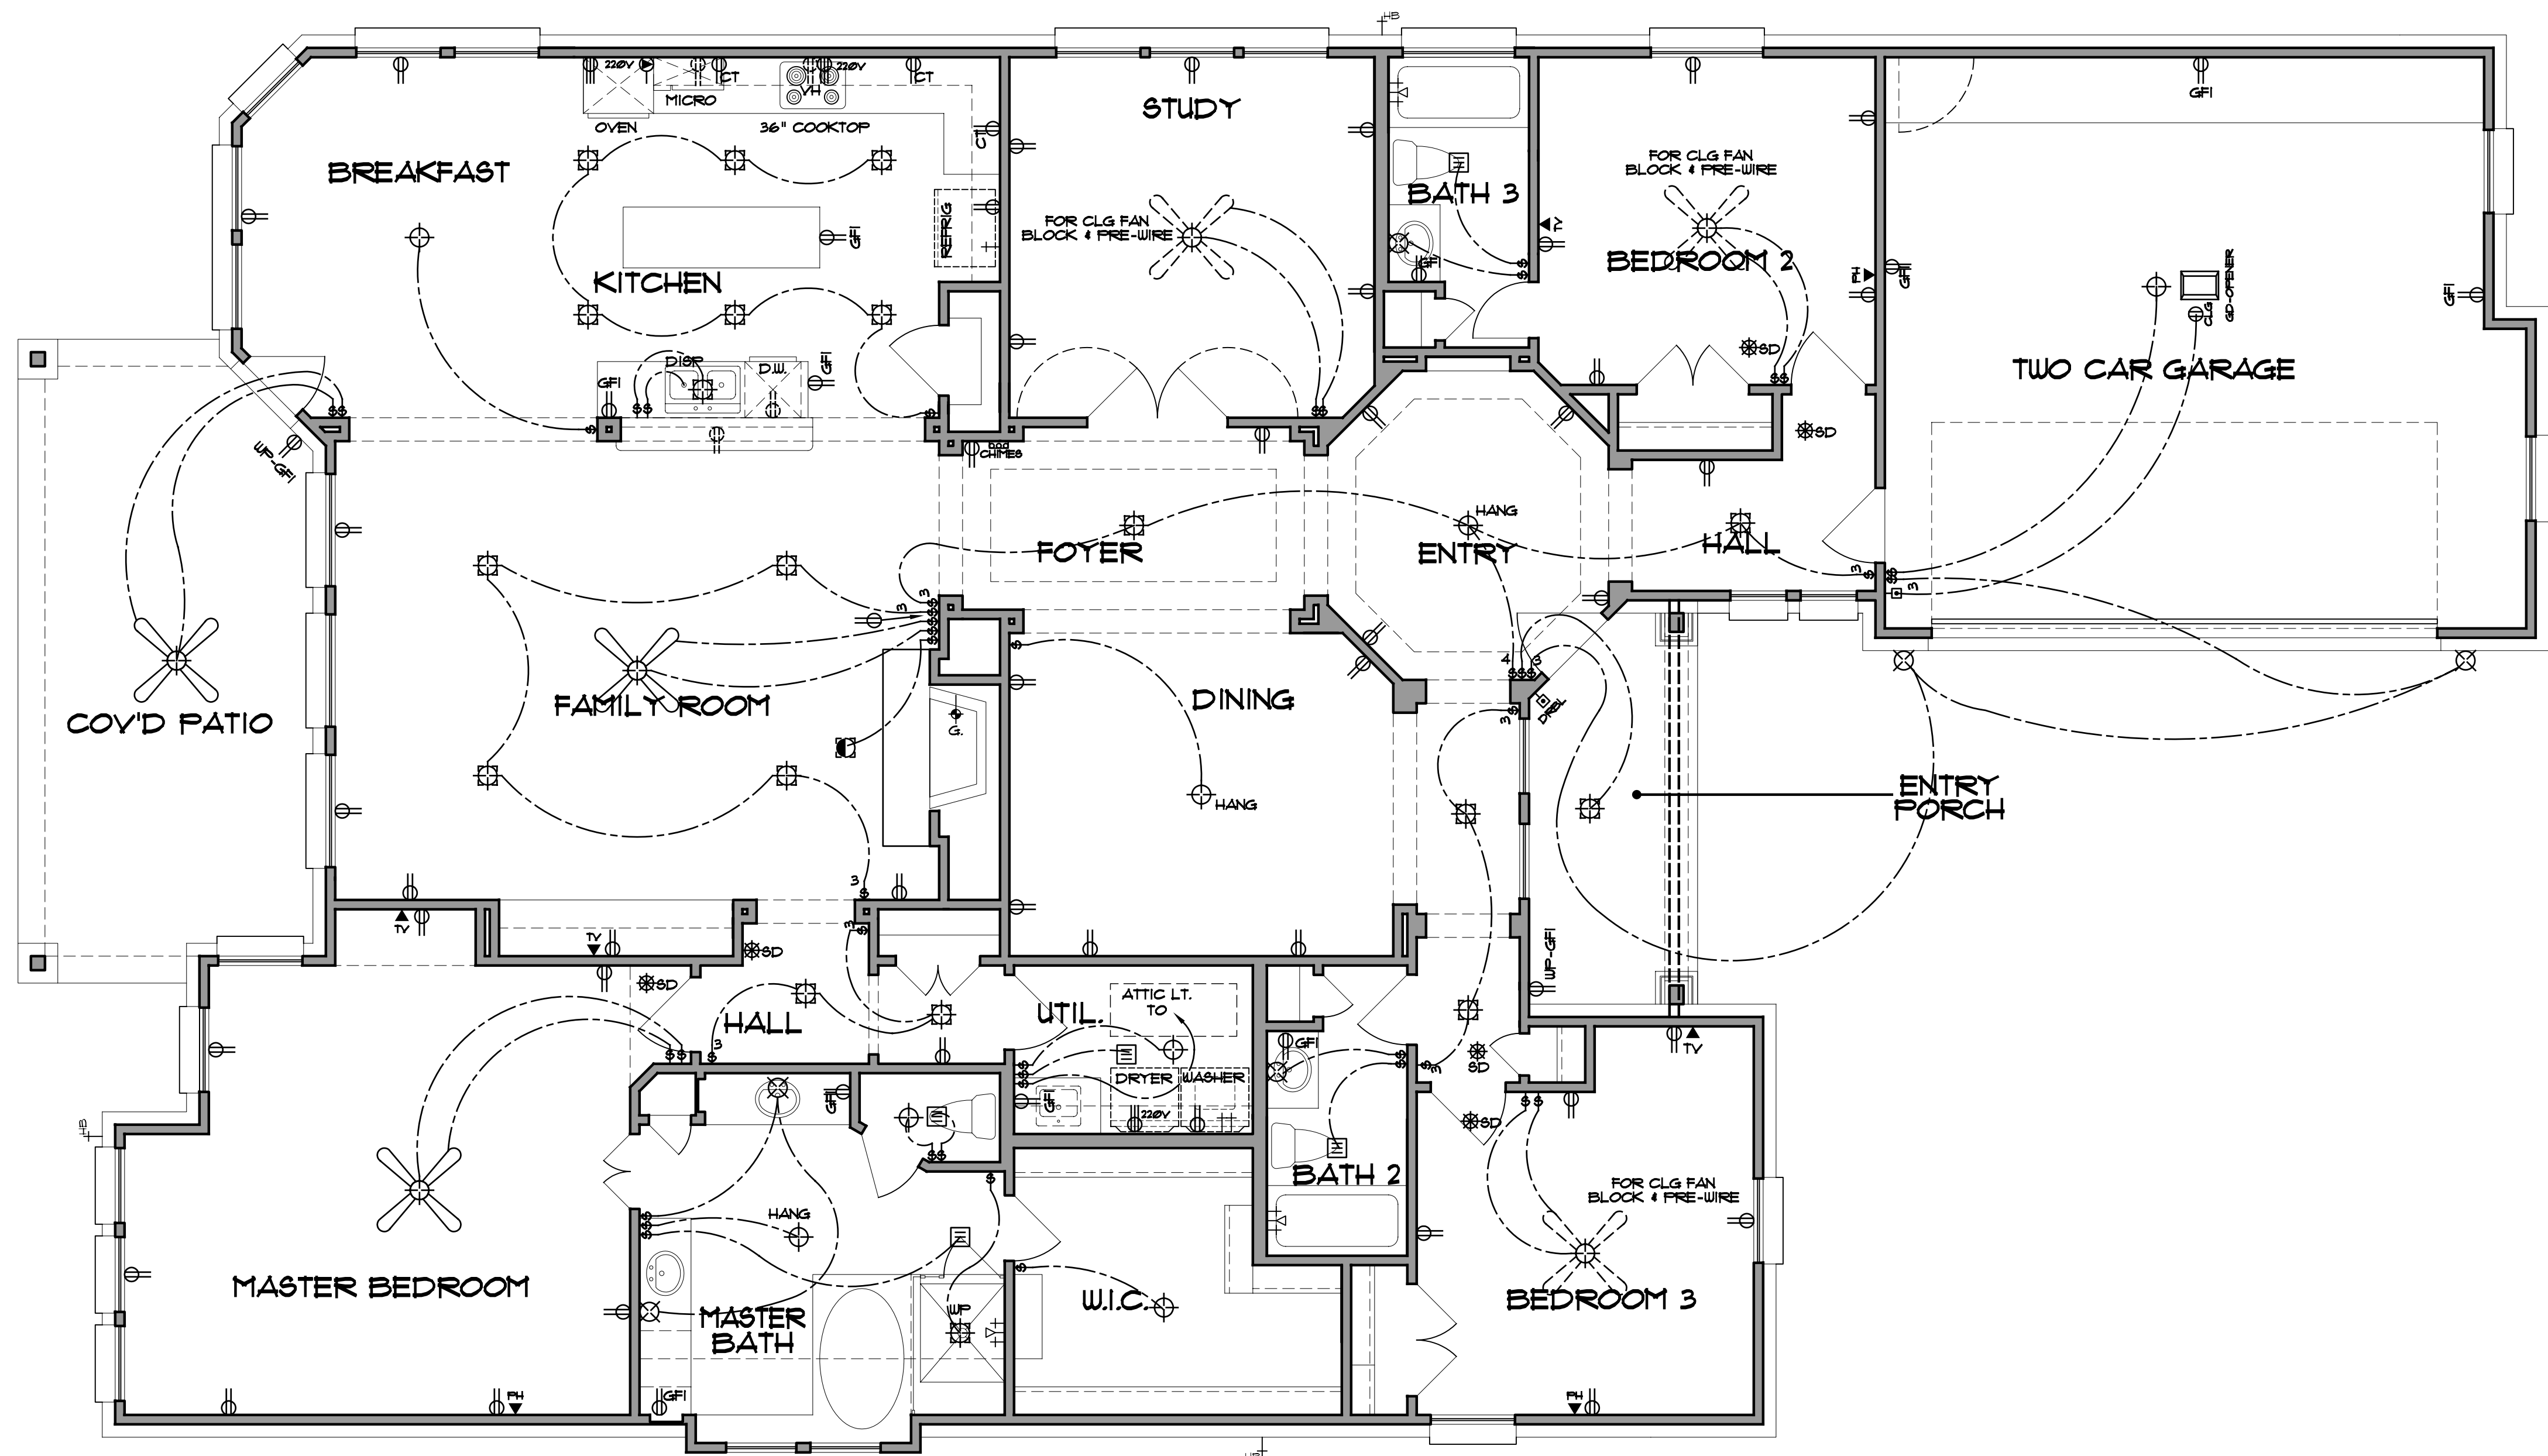

| ELECTRICAL LEGEND | |
|-------------------|----------------------------|
| ⊕ | SWITCH |
| ⊕ 3 | THREE-WAY SWITCH |
| ⊕ 4 | FOUR-WAY SWITCH |
| ⊕ DIM | DIMMER |
| ⊕ PB | PUSH BUTTON |
| ⊕ CT | DUPLEX |
| ⊕ CTR | COUNTERTOP DUPLEX |
| ⊕ SPLIT | SPLIT WIRED DUPLEX |
| ⊕ QD | QUADRUPLEX |
| ⊕ SOFFIT | DUPLEX IN ROOF SOFFIT |
| ⊕ CLG | CEILING DUPLEX |
| ⊕ FLR | FLOOR DUPLEX |
| ⊕ 220V | 220 VOLT OUTLET |
| ⊕ STRIP | STRIP OUTLET |
| ⊕ PH | PHONE OUTLET |
| ⊕ TV | TV OUTLET |
| ⊕ T | THERMOSTAT |
| ⊕ SD | SMOKE DETECTOR |
| ⊕ CMO | CARBON MONOXIDE DETECTOR |
| ⊕ J | JUNCTION |
| ⊕ SC | SECURITY CAMERA |
| ⊕ SPKR | SPEAKER |
| ⊕ SCL | SURFACE-MNT. CEILING LIGHT |
| ⊕ FL | FLUORESCENT LIGHT |
| ⊕ UO | UNDER/OVER CABINET LTG. |
| ⊕ RCL | RECESSED CEILING LIGHT |
| ⊕ WHL | WALL HUNG LIGHT |
| ⊕ SCL | WALL SCONCE LIGHT |
| ⊕ EBL | EYEBALL LIGHT |
| ⊕ REL | RECESSED EYEBALL LIGHT |
| ⊕ V | VENT |
| ⊕ VL | VENT AND LIGHT |
| ⊕ HL | HEAT AND LIGHT |
| ⊕ HV | HEAT AND VENT |
| ⊕ HVL | HEAT, VENT AND LIGHT |
| ⊕ LL | LANDSCAPING LIGHT |
| ⊕ FL | FLOODLIGHT |

SMOKE DETECTORS TO BE LOCATED IN ALL SLEEPING ROOMS AND OUTSIDE OF EACH SLEEPING ROOM IN CLOSE PROXIMITY AND EACH ADDITIONAL FLOORS OF ALL DWELLINGS.

SMOKE DETECTORS MUST BE HARDWIRED AND INTERCONNECTED PROVIDED W/ BATTERY BACKUP.

AN APPROVED CARBON MONOXIDE ALARM SHALL BE INSTALLED OUTSIDE OF EACH SEPARATE SLEEPING AREA IN THE IMMEDIATE VICINITY OF THE BEDROOMS IN DWELLING UNITS WITHIN WHICH FUEL-FIRED APPLIANCES ARE INSTALLED AND IN DWELLING UNITS THAT HAVE ATTACHED GARAGES.

ALL KITCHEN, BATH & UTIL. RECEPTACLES AT COUNTER TOPS TO HAVE GROUND FAULT CIRCUIT PROTECTION.

VERIFY LOCATION OF ELECTRICAL PANEL AND SERVICE ENTRANCE W/ ELEC. CONTRACTOR.

ELECTRICAL FLOOR PLAN

1/4"=1'-0"

| REVISIONS | |
|-----------|-------------|
| DATE | DESCRIPTION |
| | |
| | |

JOB NO. _____
DATE 06/20/21


GARY RAGSDALE, INC.
Planners
Designers
Houston • Dallas
281.468.8042

Copyright © 2021
The drawings and floor plans are the property of the
designer and shall not be used without expressed consent.


Plan 2715
127 Coral Bells Court

JABBER HOMES, INC.
A DISTINGUISHING DIFFERENCE


SHEET NO.
2
OF
6

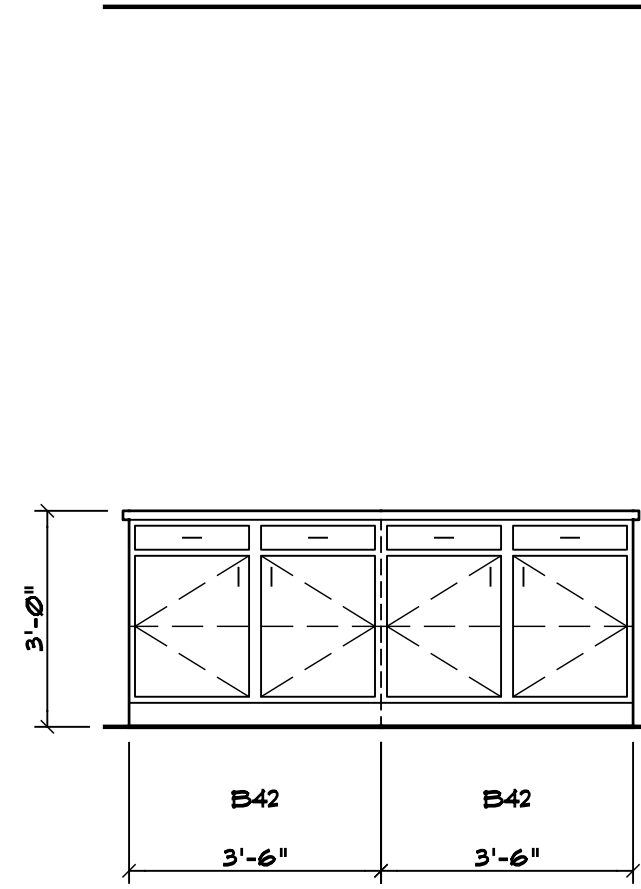


KITCHEN D

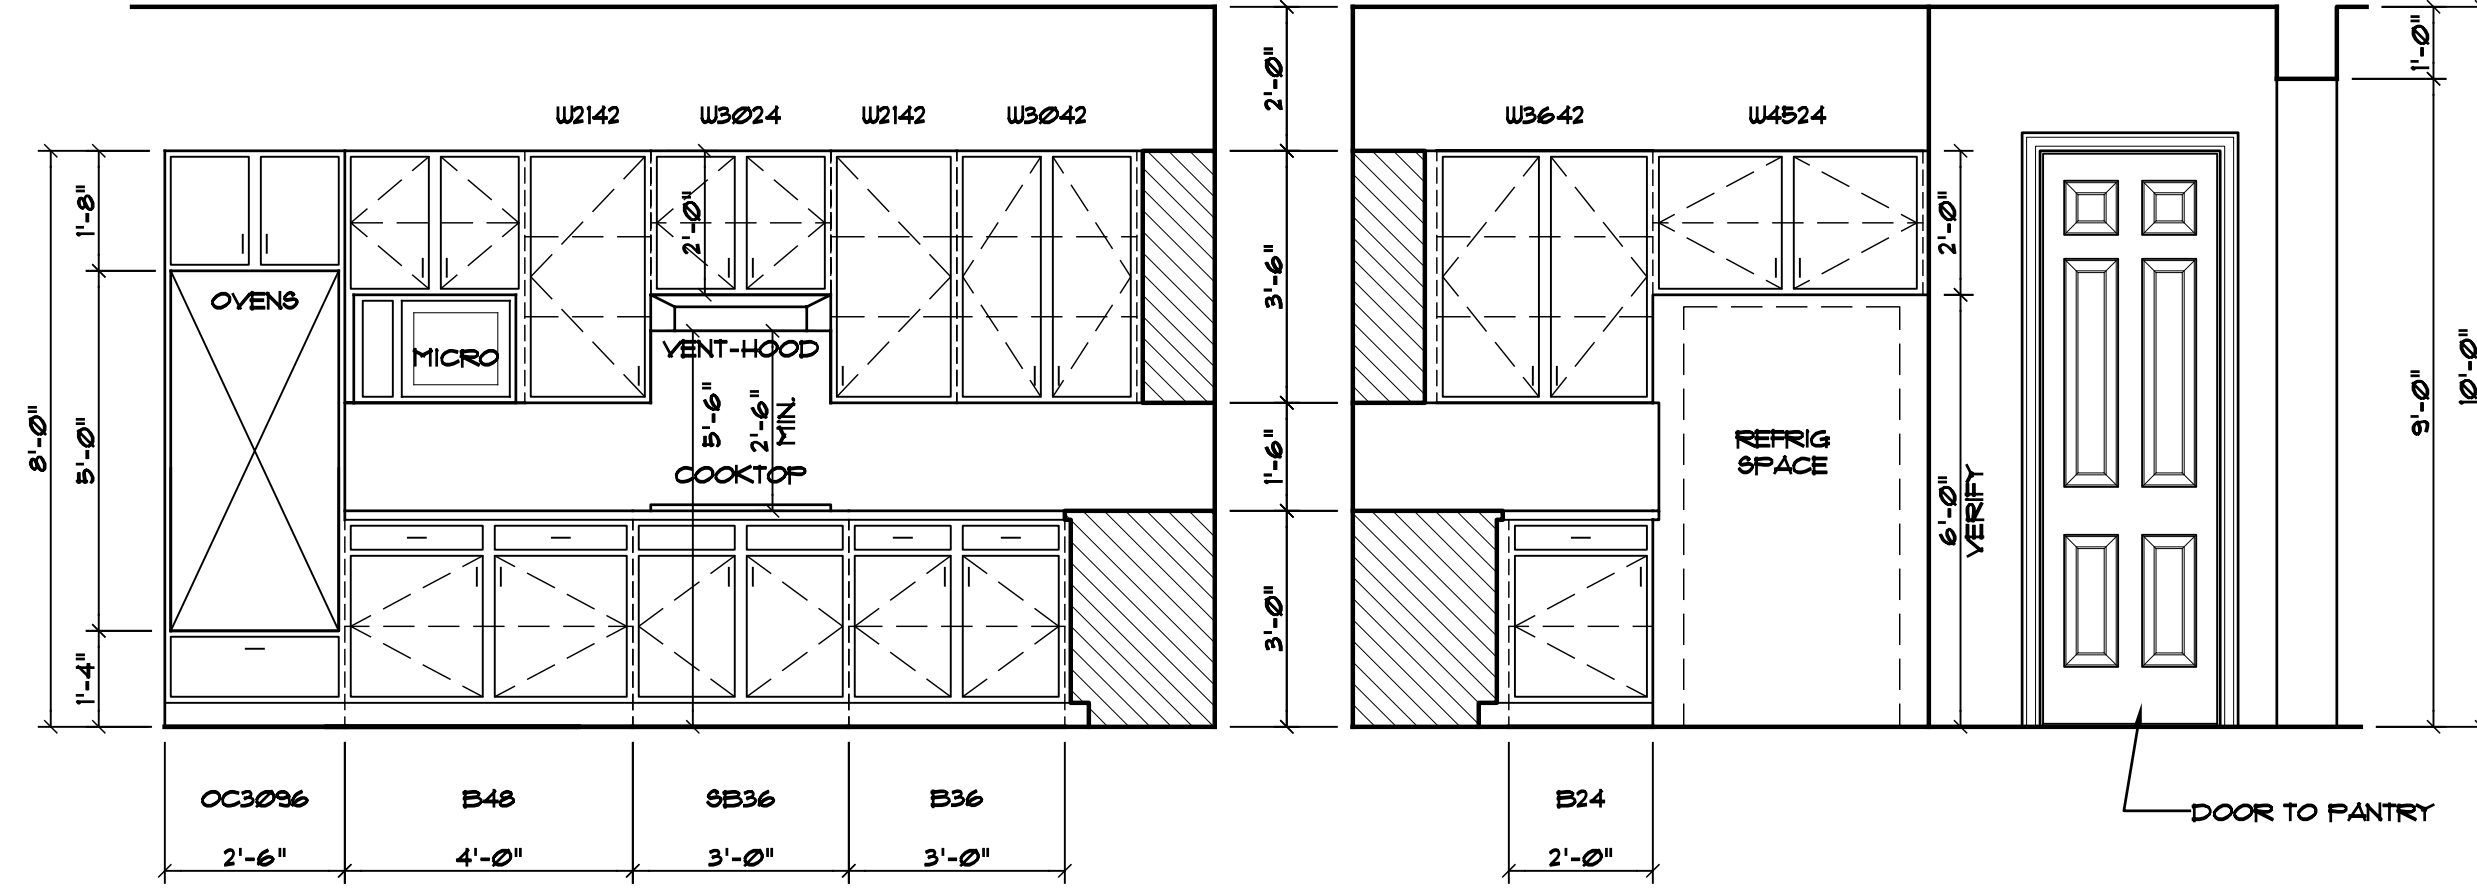


KITCHEN C

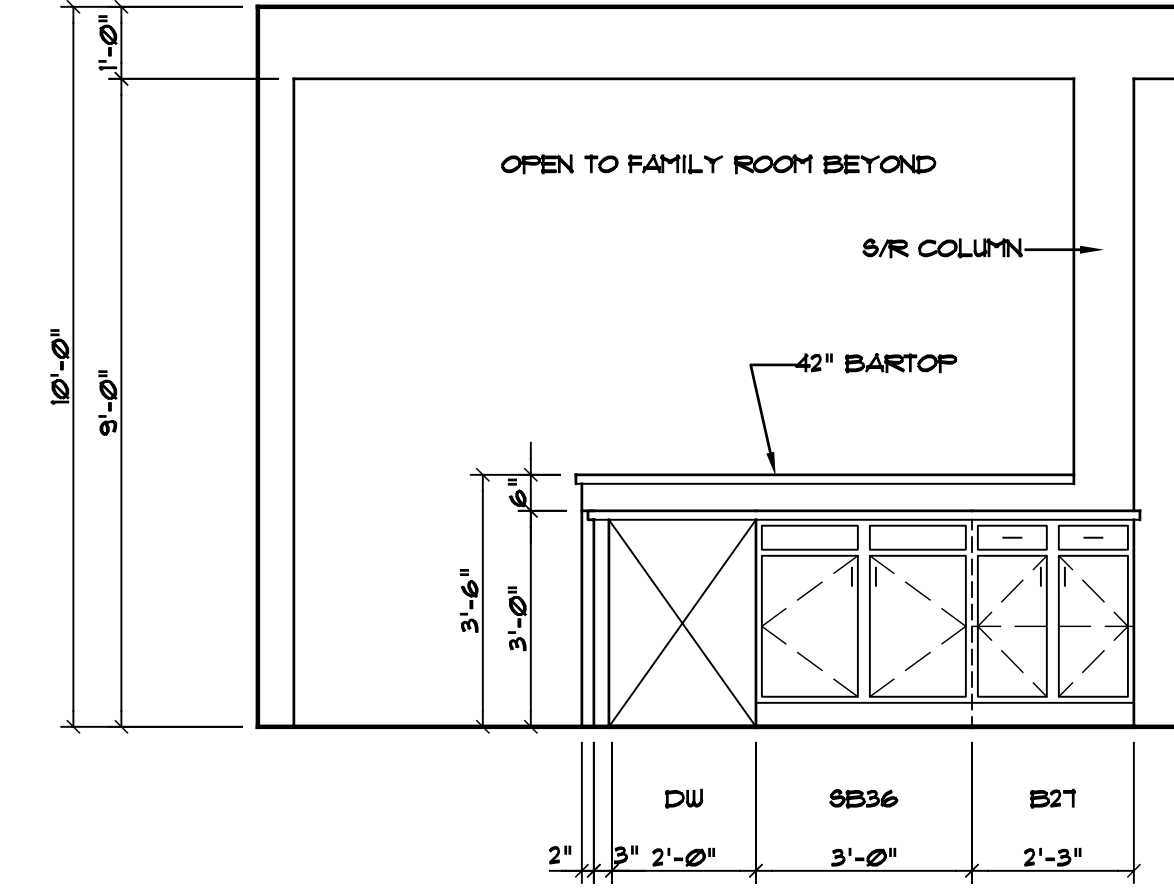


KITCHEN A

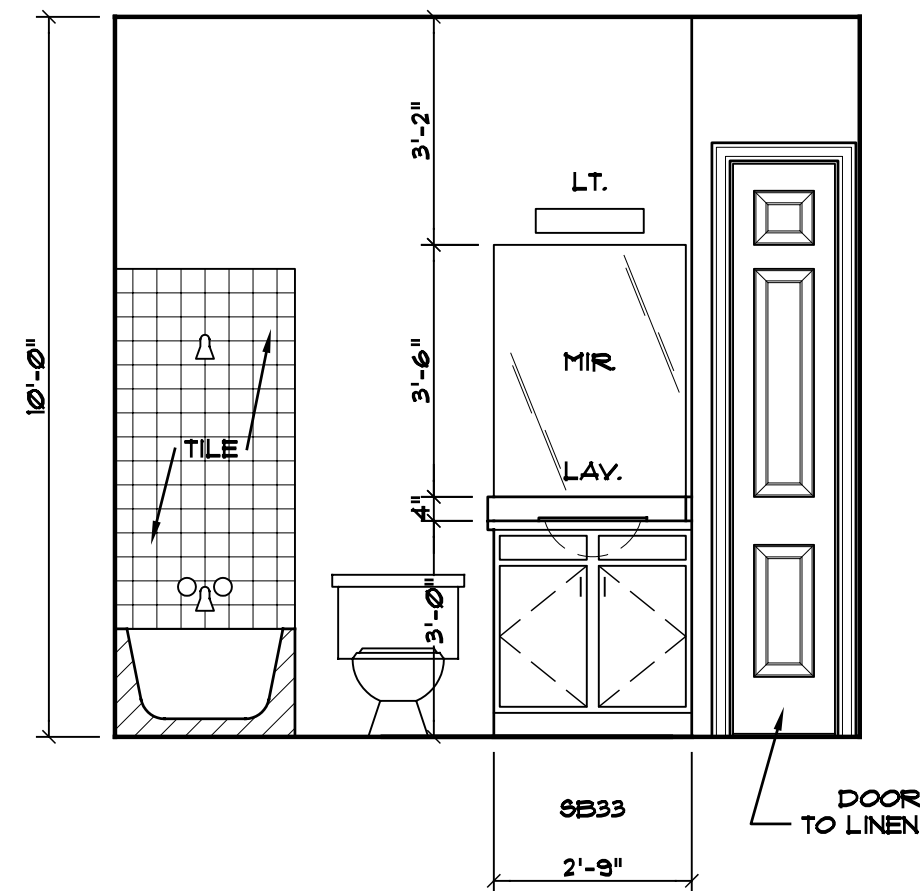


BATH #2

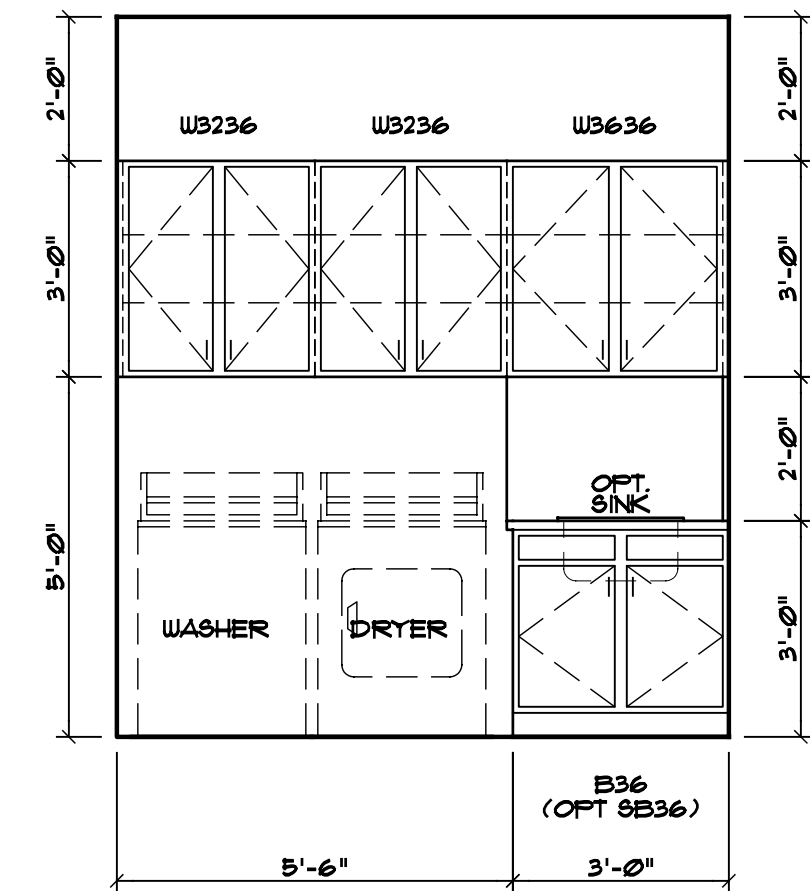


UTILITY

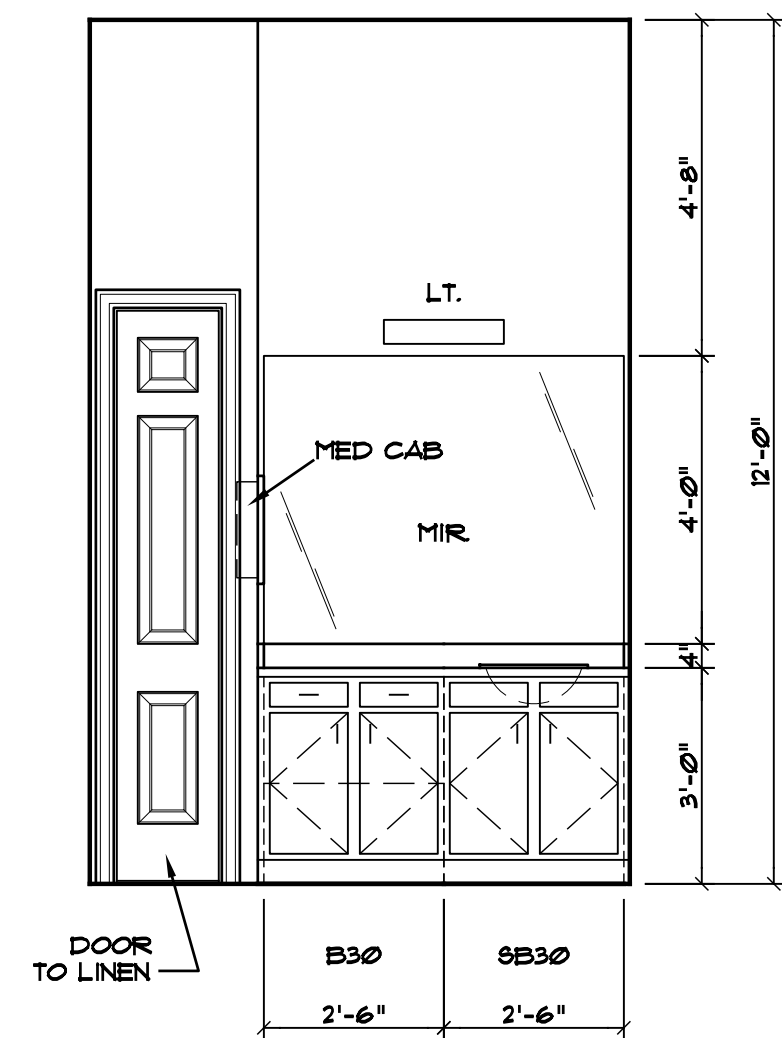


MASTER BATH

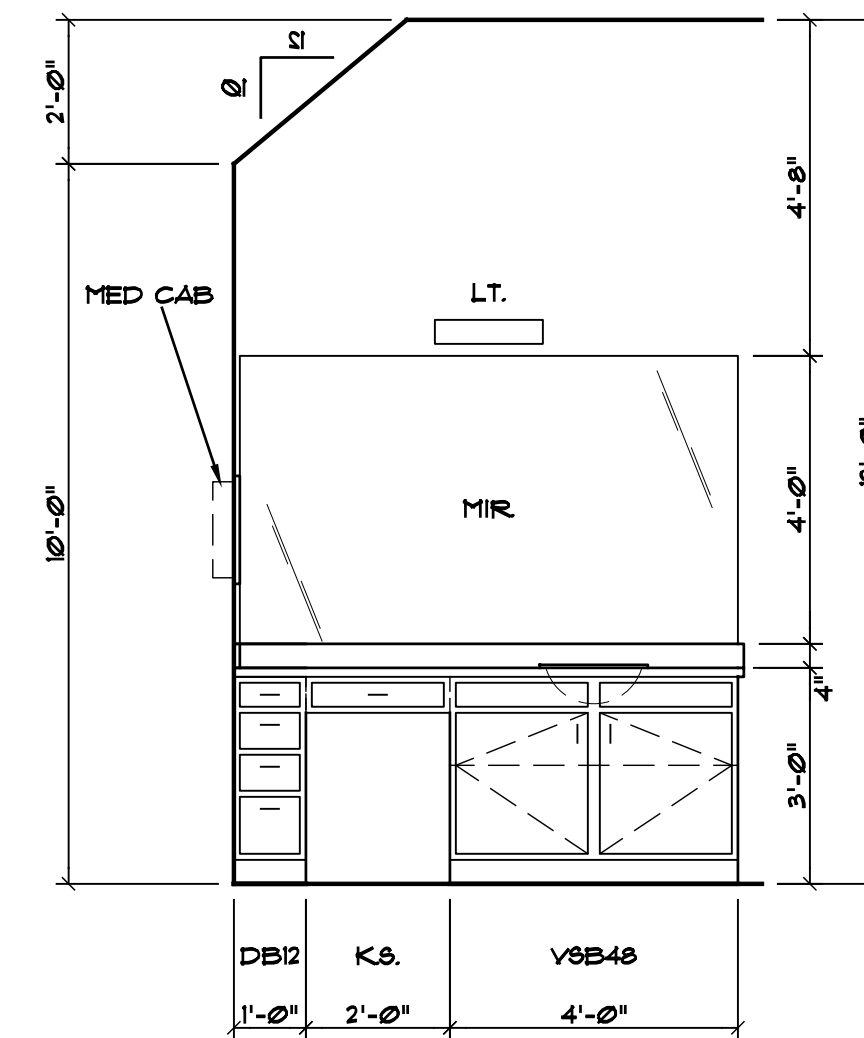


MASTER BATH

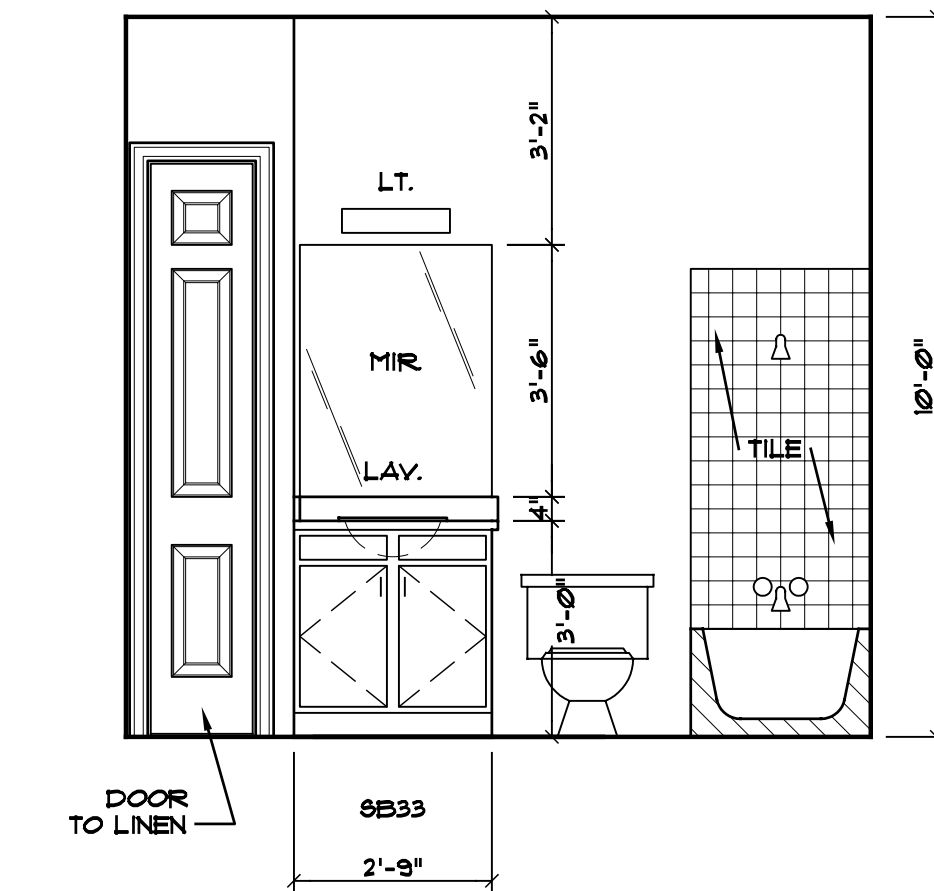

BATH #3

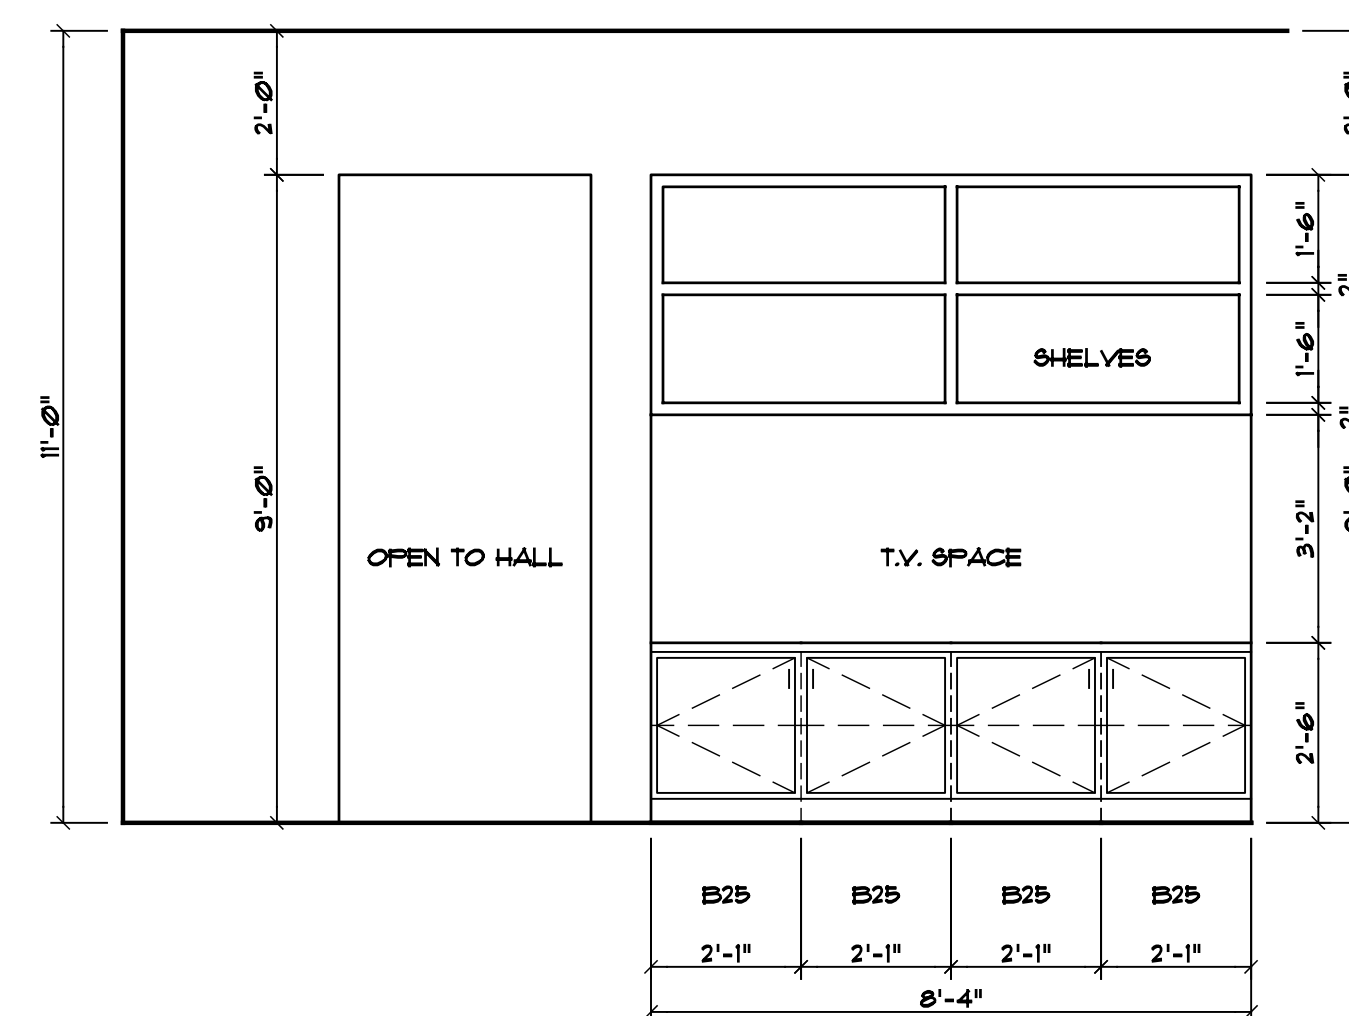

ENT. CABINET

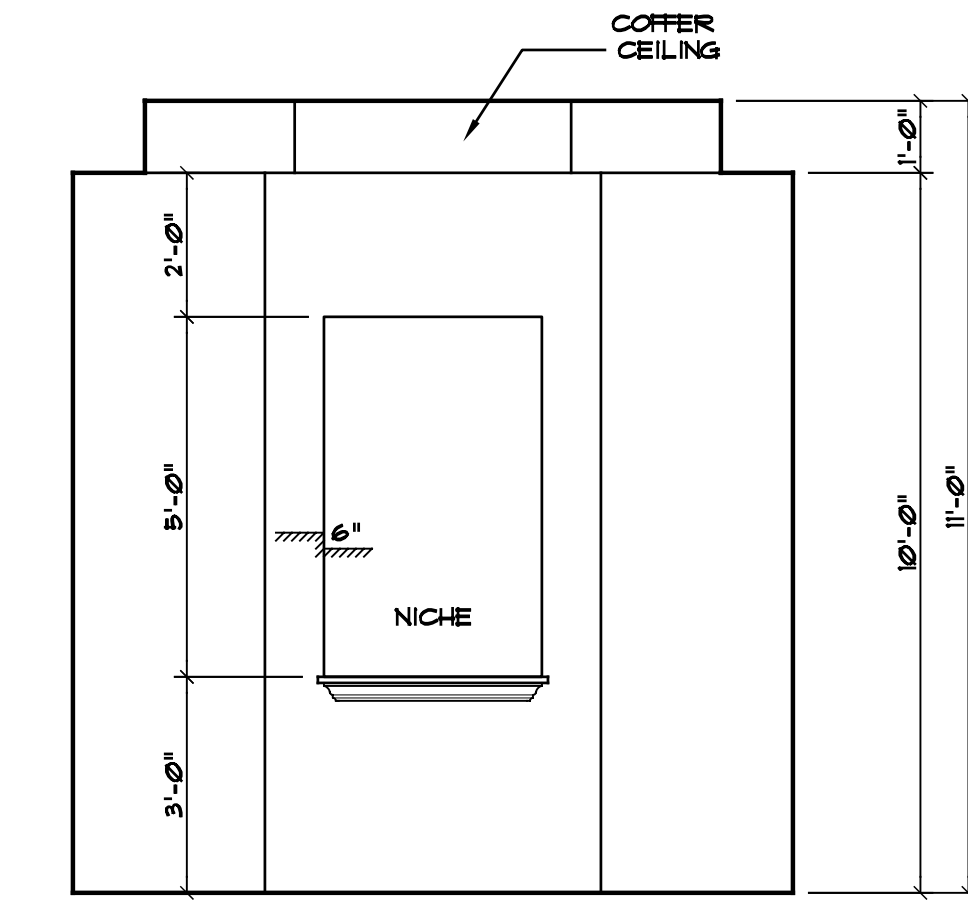

ART NICHE

INTERIOR ELEVATIONS

3/8"=1'-0"

| REVISIONS | |
|-----------|-------------|
| DATE | DESCRIPTION |
| | |


JOB NO.
 DATE 06/30/21

GARY RAGSDALE, INC.
 Planners
 Designers
 Houston • Dallas
 281.468.8042
 COPYRIGHT 2021
 The drawings and files herein are the property of the designer and shall not be used without express consent.


Plan 2715
127 Coral Bells Court

JABGER HOMES, INC.
 A DISTINGUISHING DIFFERENCE

SHEET NO.
3
 OF
6

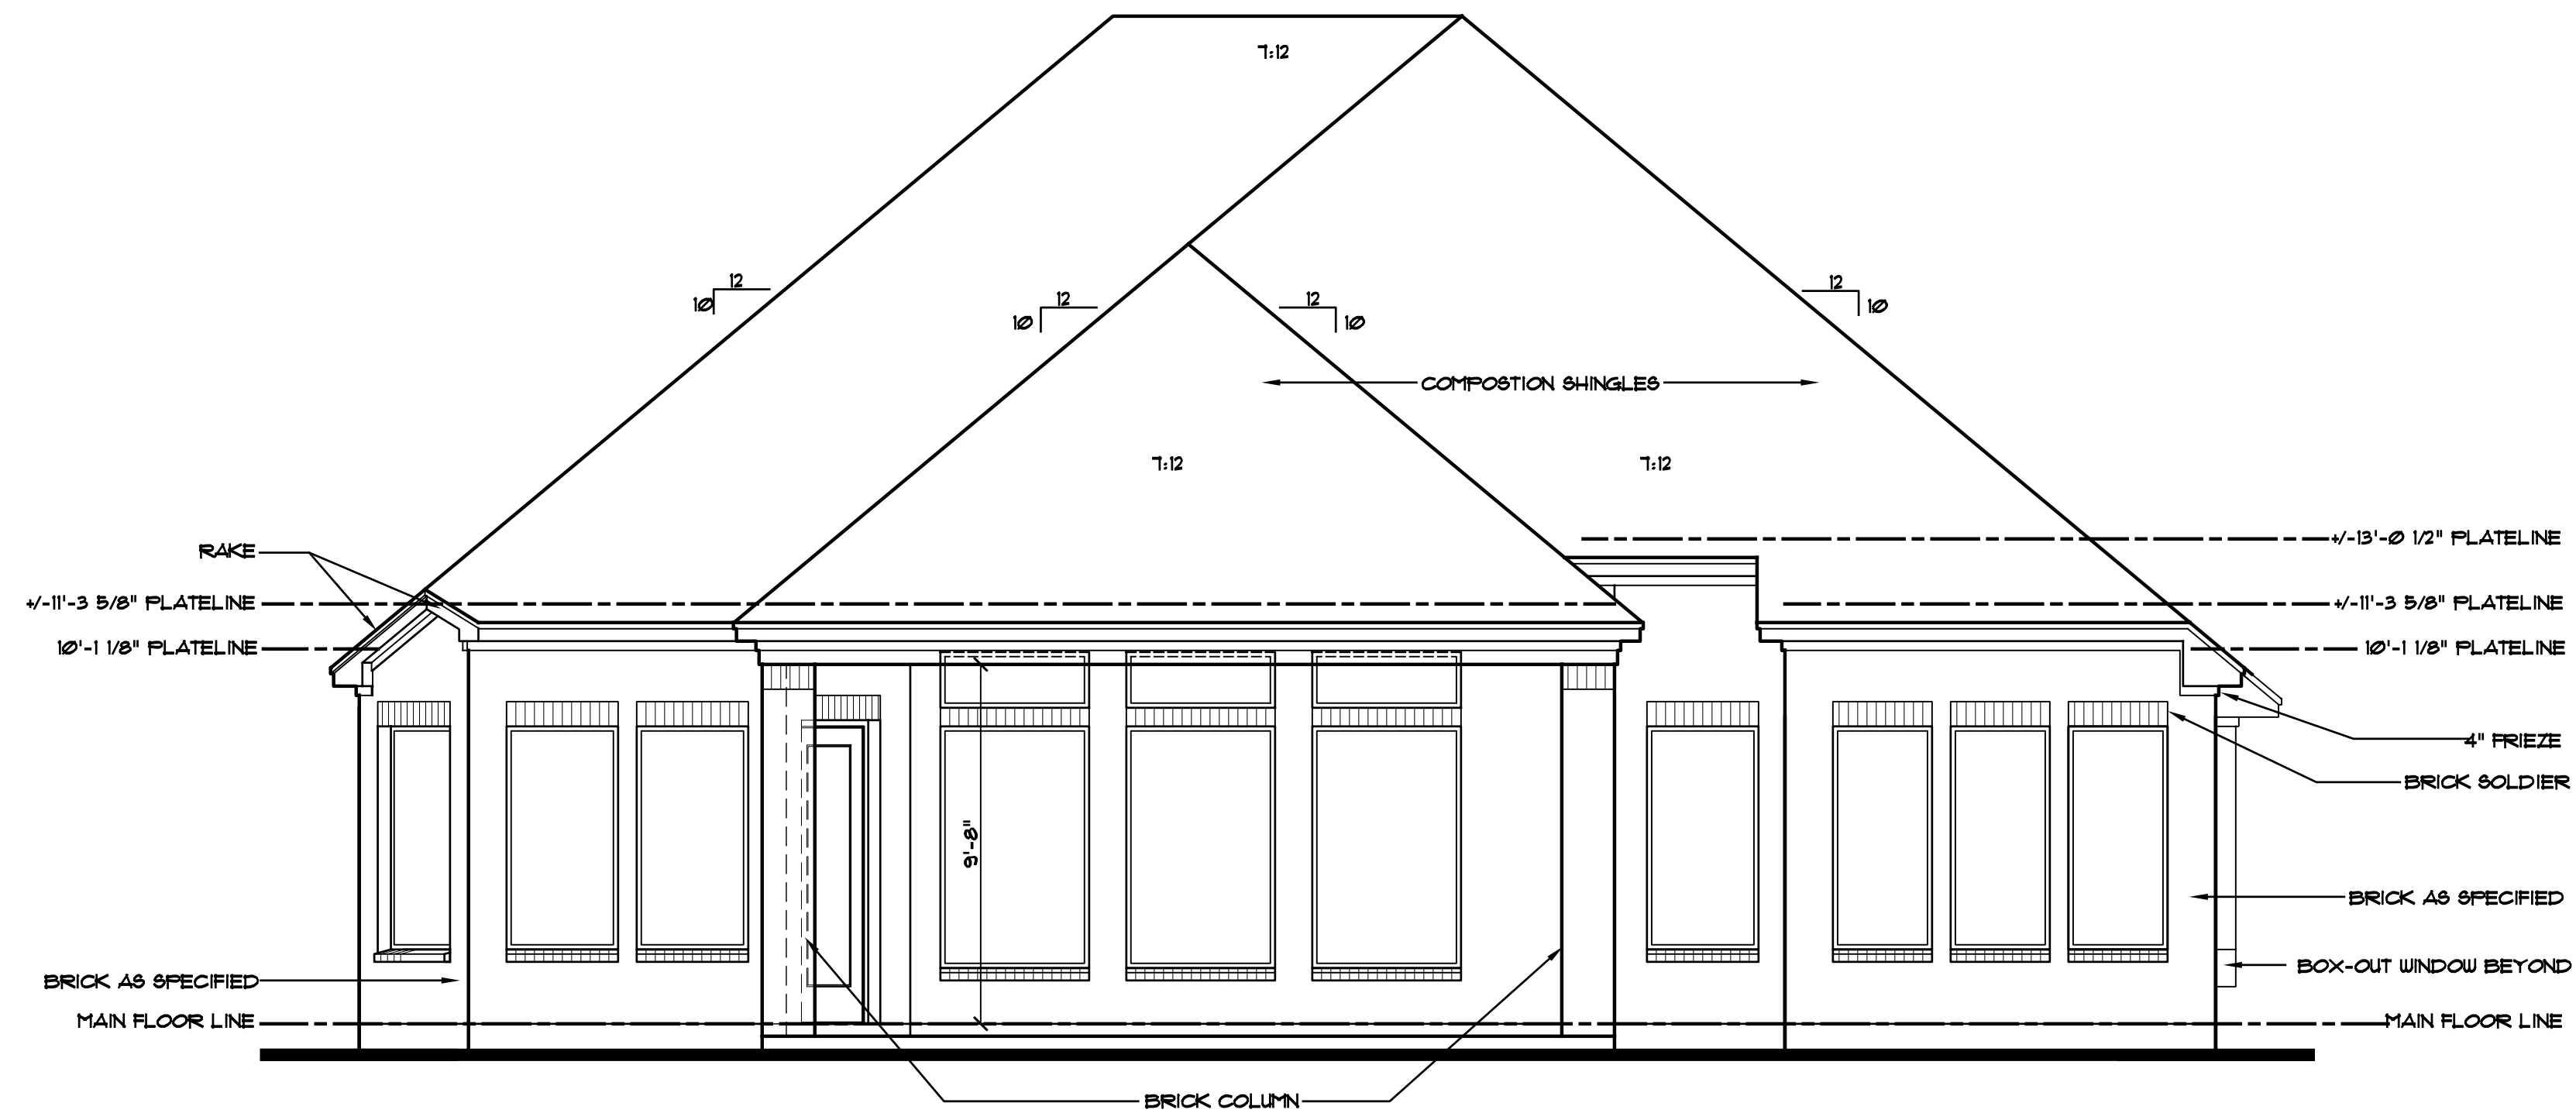

REAR ELEVATION
1/4"=1'-0"

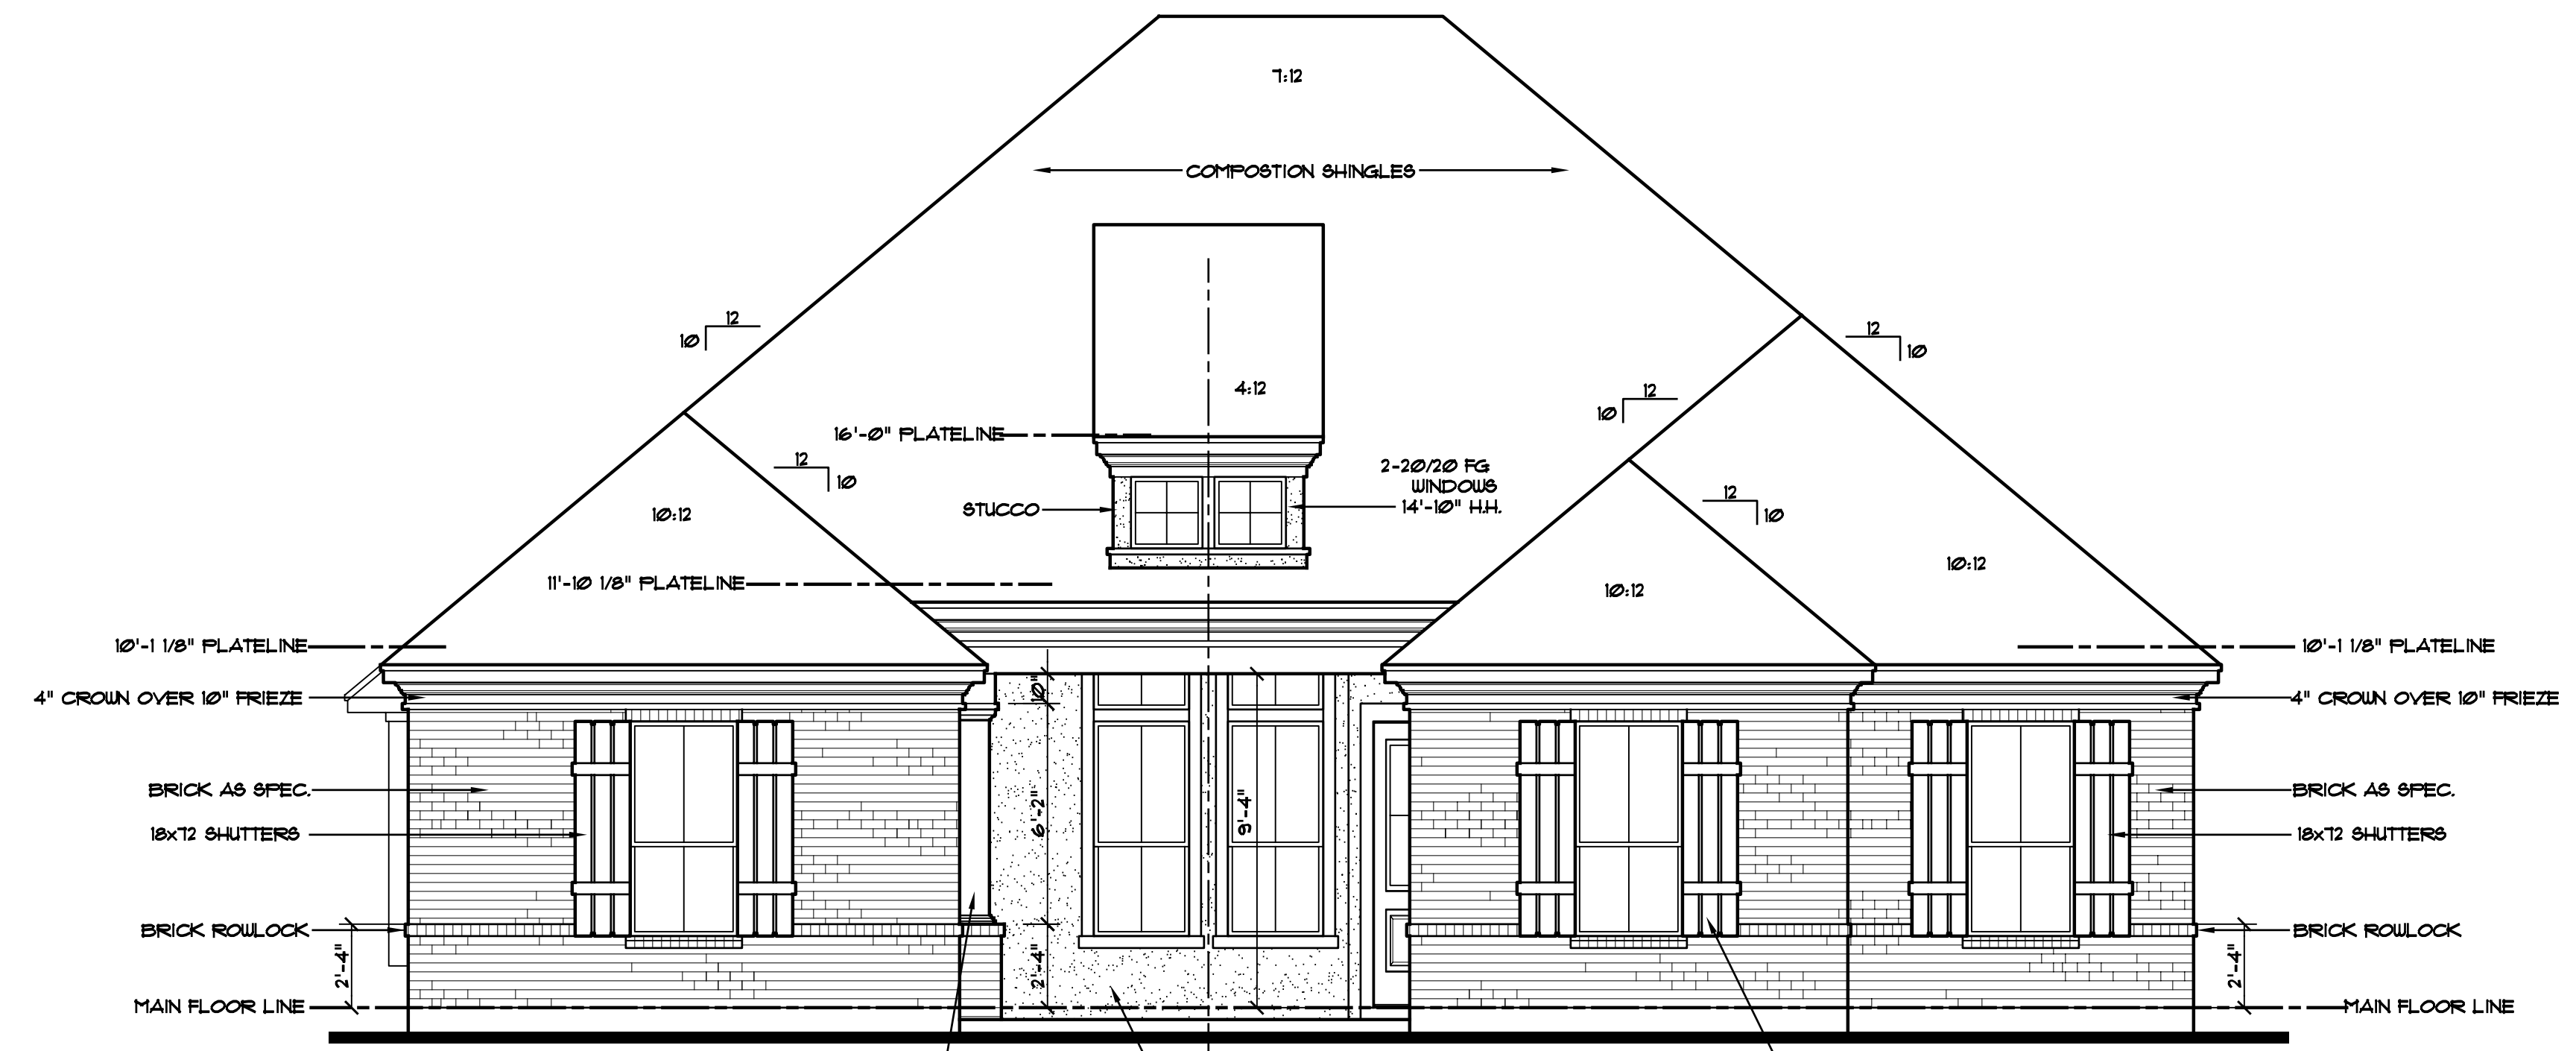

FRONT ELEVATION
1/4"=1'-0"

| REVISIONS | |
|-----------|-------------|
| DATE | DESCRIPTION |
| | |
| | |


JOB NO. _____
DATE 06/30/21

GARY RAGSDALE, INC.
Designers Planners
Houston • Dallas 281.468.8042
COPYRIGHT 2021
The drawings and specifications herein are the property of the designer and shall not be used without expressed consent.


Plan 2715
127 Coral Bells Court

JAEGER HOMES, INC.
A DISTINGUISHING DIFFERENCE

SHEET NO.
4
OF
6

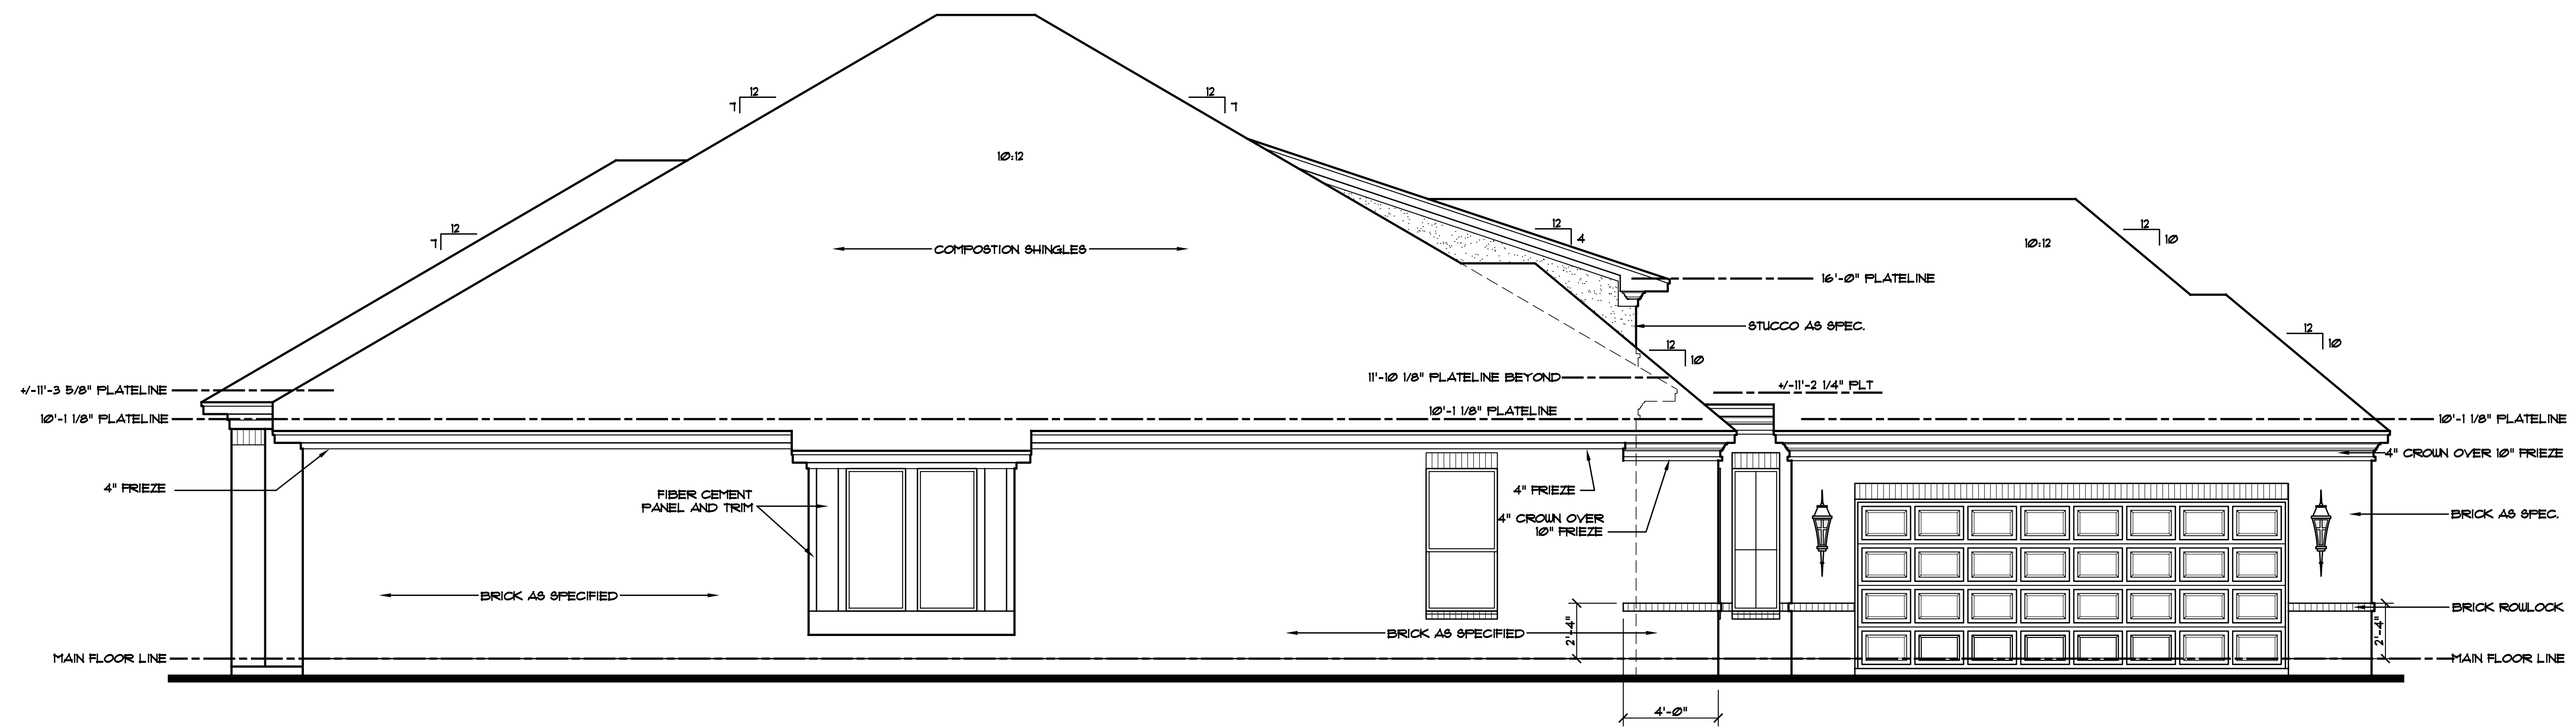

LEFT ELEVATION
1/4"=1'-0"

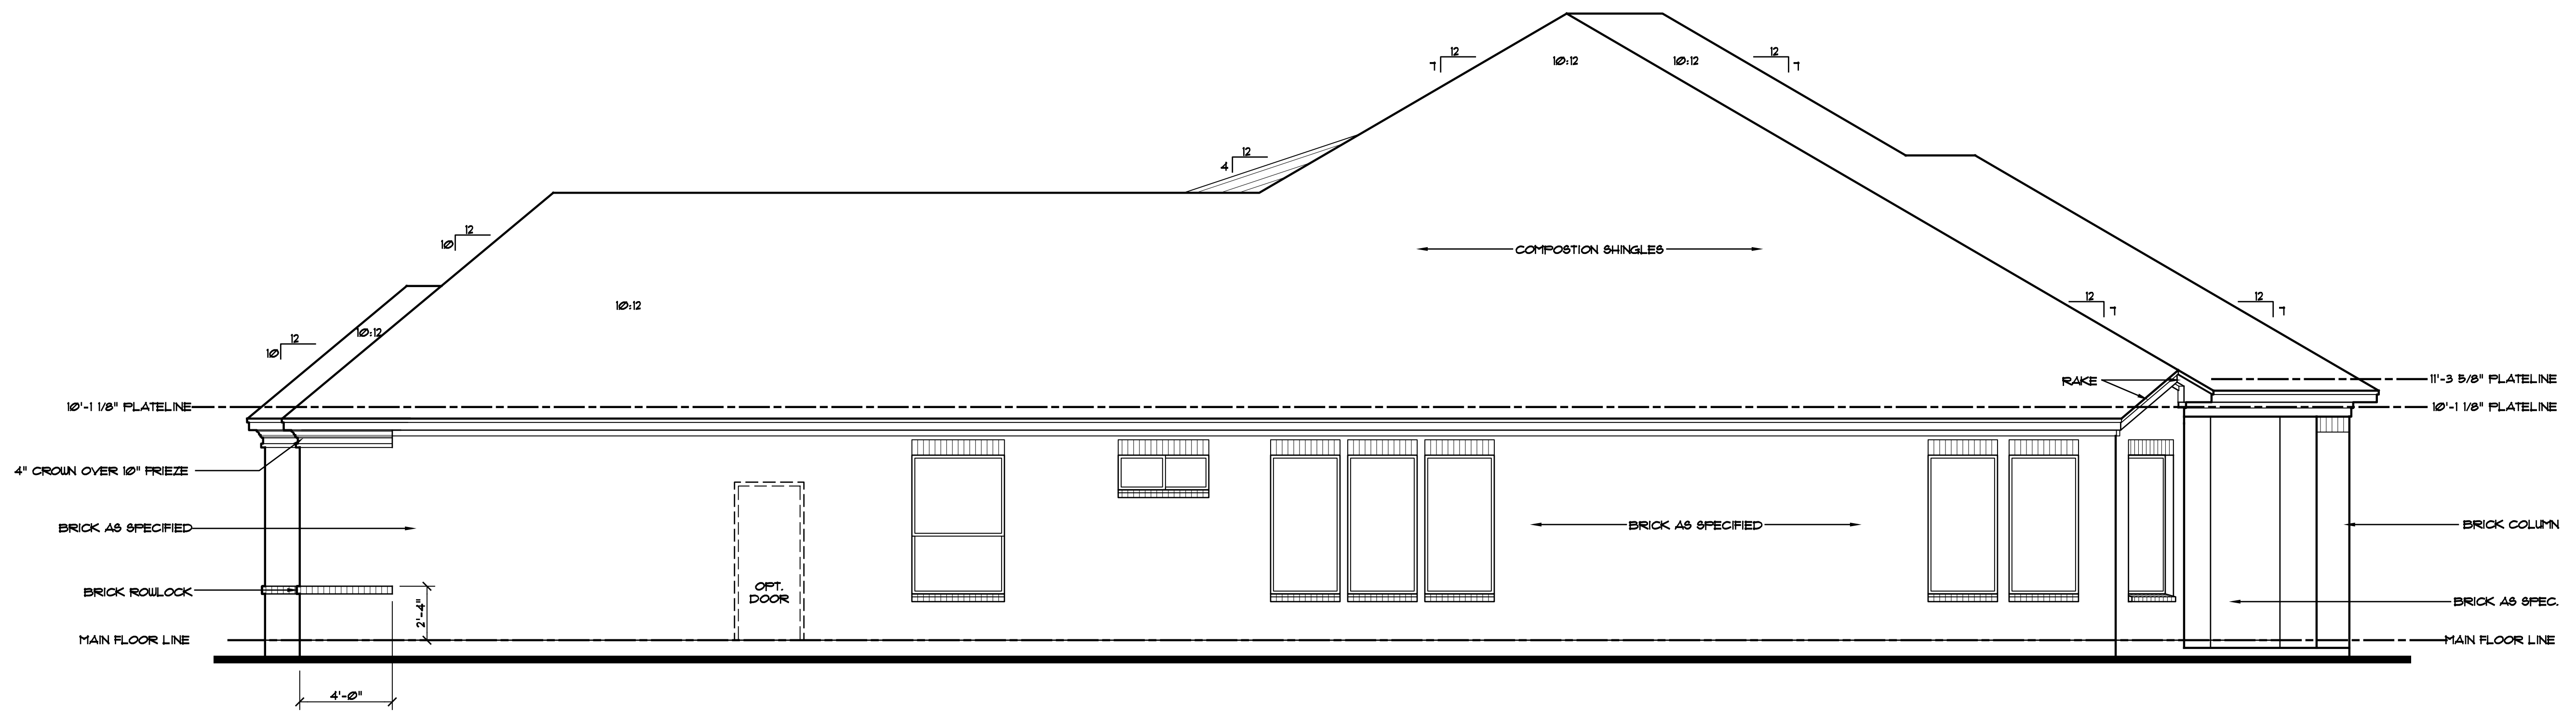

RIGHT ELEVATION
1/4"=1'-0"

| REVISIONS | |
|-----------|-------------|
| DATE | DESCRIPTION |
| | |
| | |

JOB NO. _____
DATE 06/30/21


GARY RAGSDALE, INC.
Designers Planners
Houston • Dallas
281.468.8042

The drawings and specifications herein are the property of the designer and shall not be used without expressed consent.
COPYRIGHT 2021

Plan 2715
127 Coral Bells Court

JACOB HOMES, INC.
A DISTINGUISHING DIFFERENCE

SHEET NO.
5
OF
6

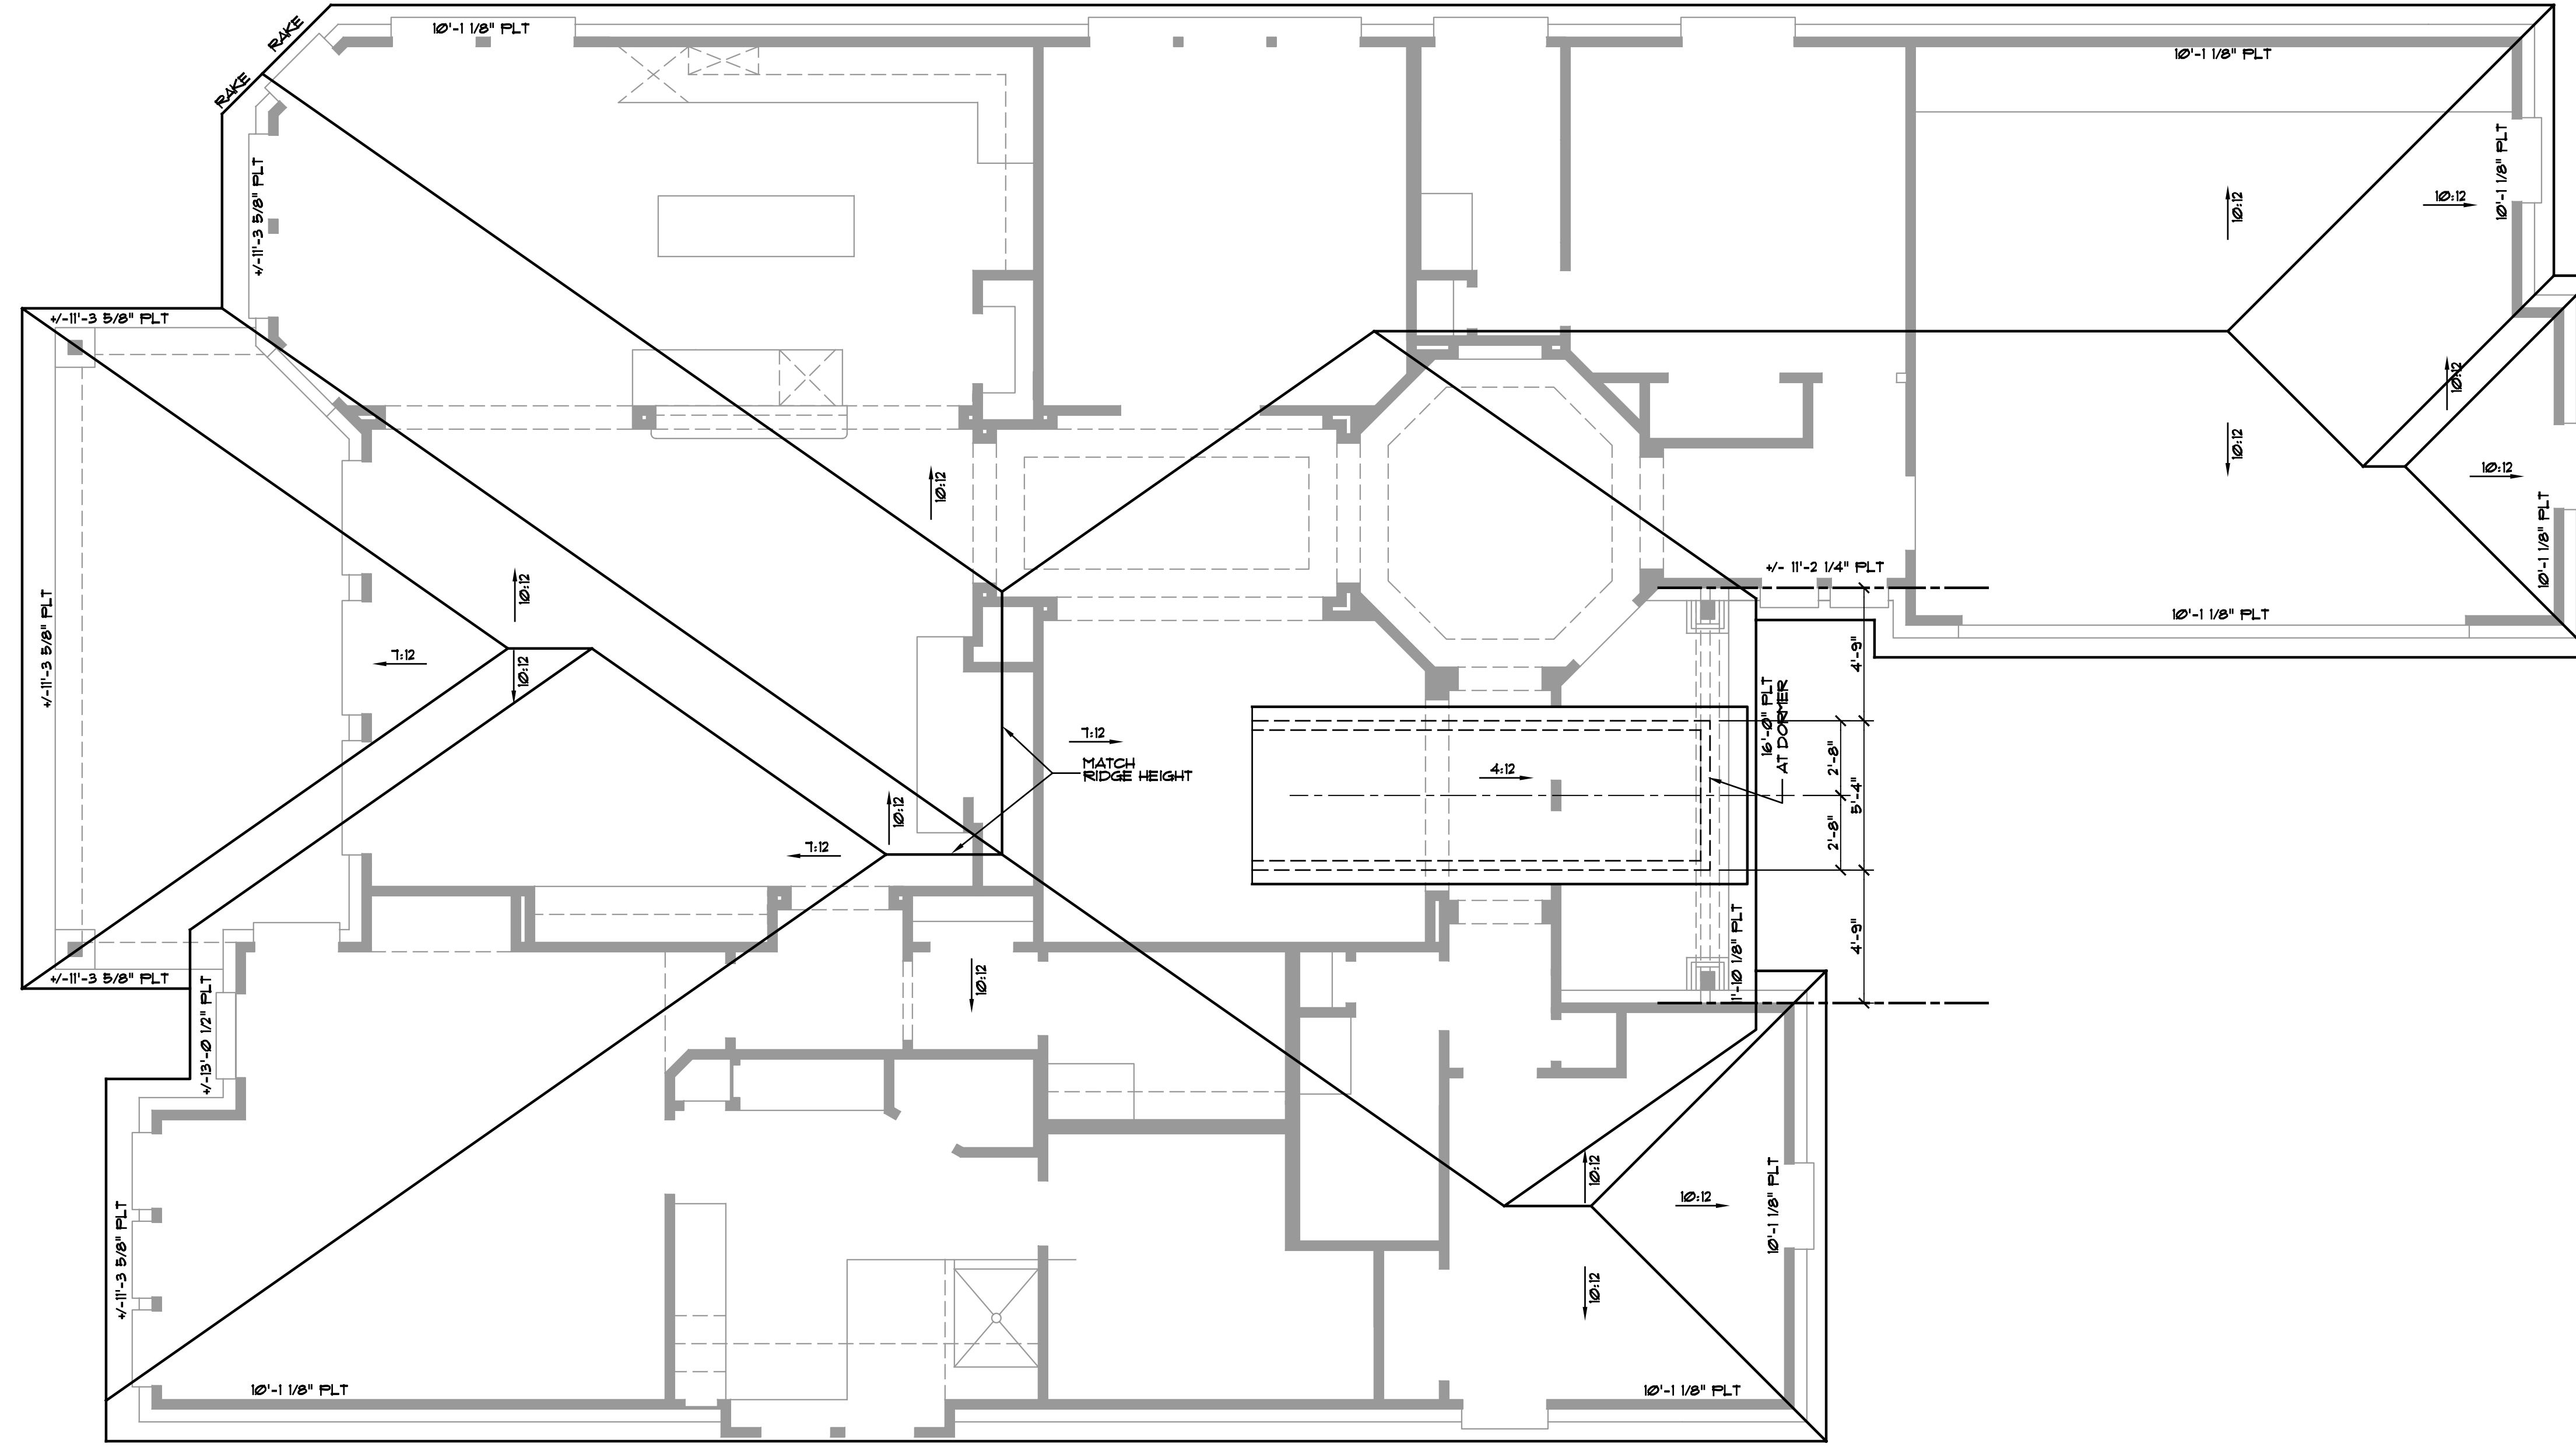

ROOF PLAN
1/4"=1'-0"

| REVISIONS | |
|-----------|-------------|
| DATE | DESCRIPTION |
| | |
| | |

JOB NO. _____
DATE 06/20/21

GARY RAGSDALE, INC.
Designers
Houston • Dallas
281.468.8042

Copyright 2021. This drawing shall not be used without the written consent of the designer and shall not be used without the written consent of the architect.

Plan 2715
127 Coral Bells Court

JABGER HOMES, INC.
A DISTINGUISHING DIFFERENCE

SHEET NO.
6
OF
6

06-Tue2021-2715-L.RFP