
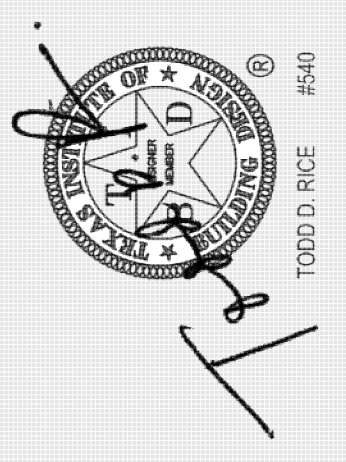


square footage

FIRST FLOOR	2	1	1	7
SECOND FLOOR	2	3	2	4
LIVING AREA	4	1	3	2
PORCH	4	7		
VERANDA	1	8	3	
GARAGE	8	3	7	
FIRST FLR. BRICK	4			
SECOND FLR. BRICK	4			
TOTAL COVD. AREA	5	5	3	1

first floor plan

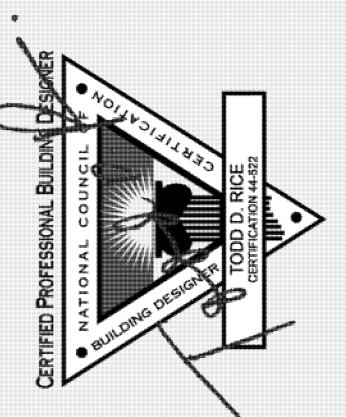


Rice Residential Design, L.L.C.
 HOUSTON, TX
 TEL. (713) 984-8604
 www.riceresidentialdesign.com
AI
BD
 ARCHITECTURAL
 DESIGN

A PROJECT FOR:
Build by Habitat
 PROJECT LOCATION:
 4602 Mimosa Drive
 lot 21 block 5 sect. 2
 subd: Post Oak Terrace - City of Bellare R-3

REVISIONS	DATE	DESCRIPTION
LH	04/03/20	1/4" Sketch


JOB NO: 00305
 PLAN NO. 4446
 SCALE: 1/4" = 1'-0"

SHEET NO:
2 OF 4

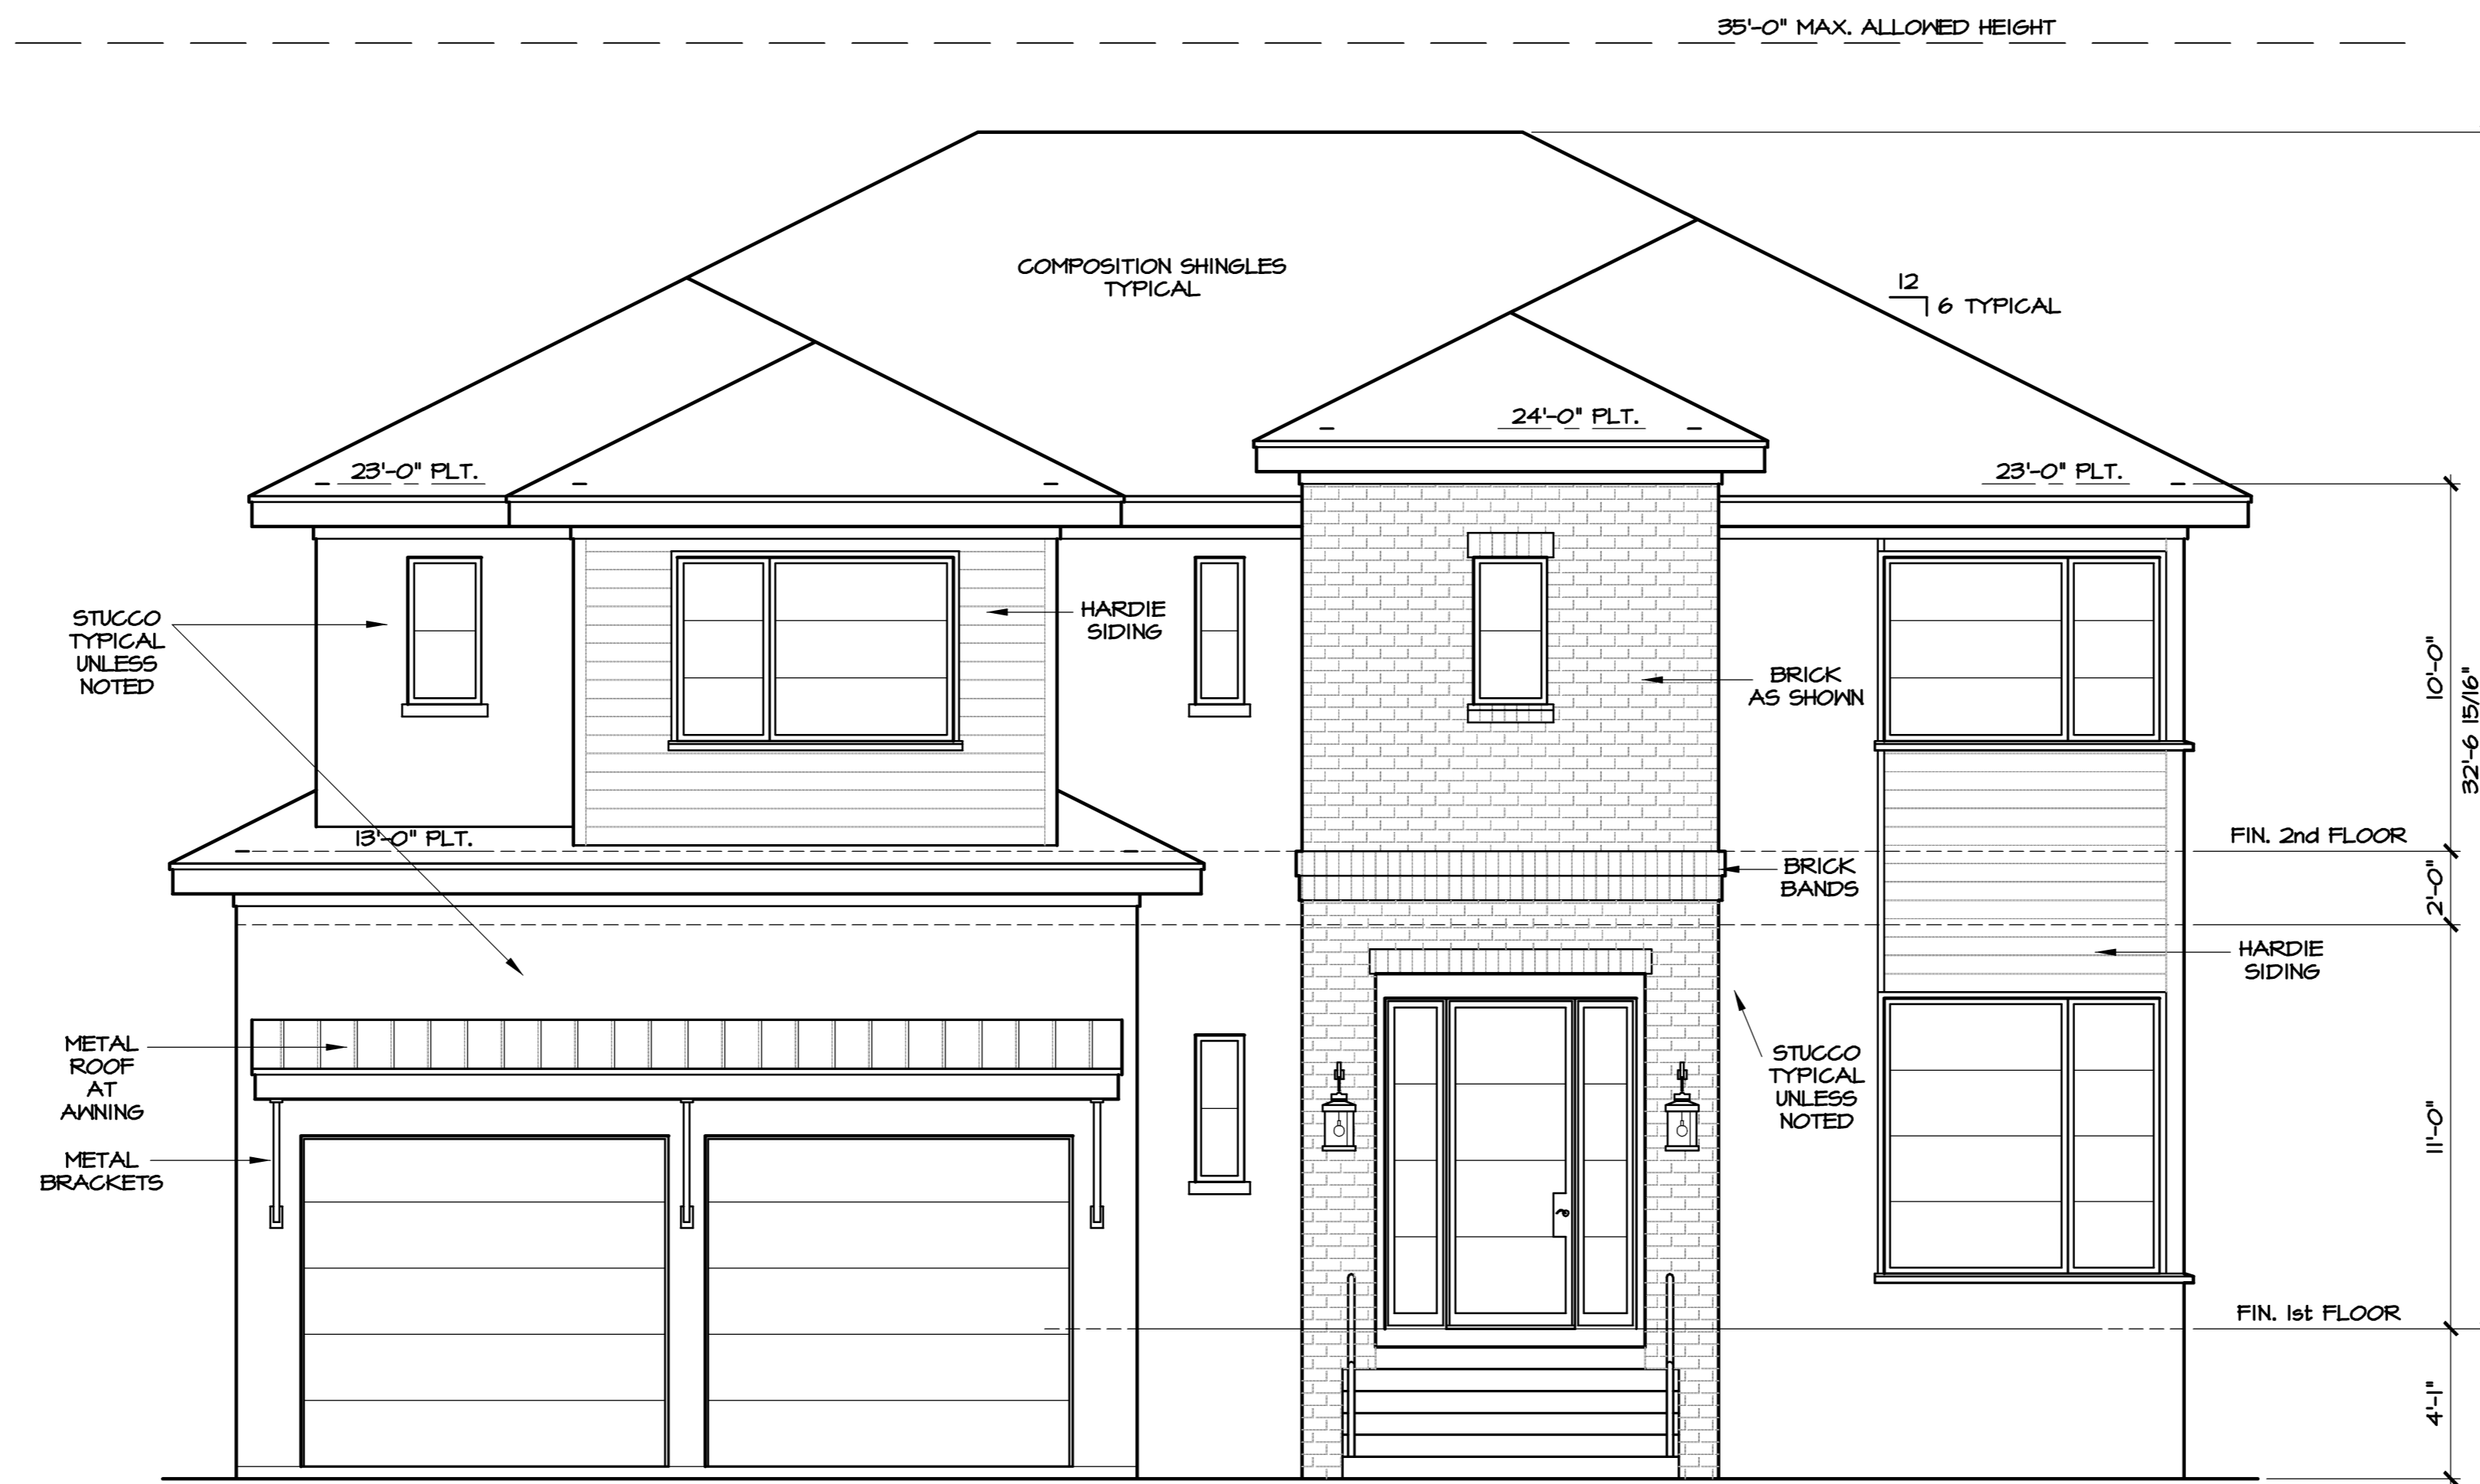


front elevation

elevations

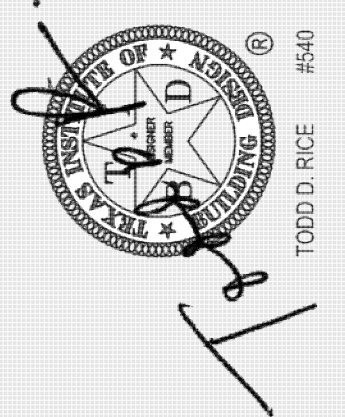

TODD RICE #550



Rice Residential Design, L.L.C.
HOUSTON, TX
TEL. (713) 984-8604
www.riceresidentialdesign.com

Build by Habitat


A PROJECT FOR:
PROJECT LOCATION:
4602 Mimosa Drive
lot 21 block 5 sect. 2
subd. : Post Oak Terrace - City of Bellaire R-3

REVISIONS	DATE	BY	DESCRIPTION
LH	04/14/20		1/4" Sketch

JOB NO: 00305
PLAN NO. 4446
SCALE: 1/4" = 1'-0"

SHEET NO:
4 OF 4

TBM CUT "X" ON CURB
ELEV.: 49.66'

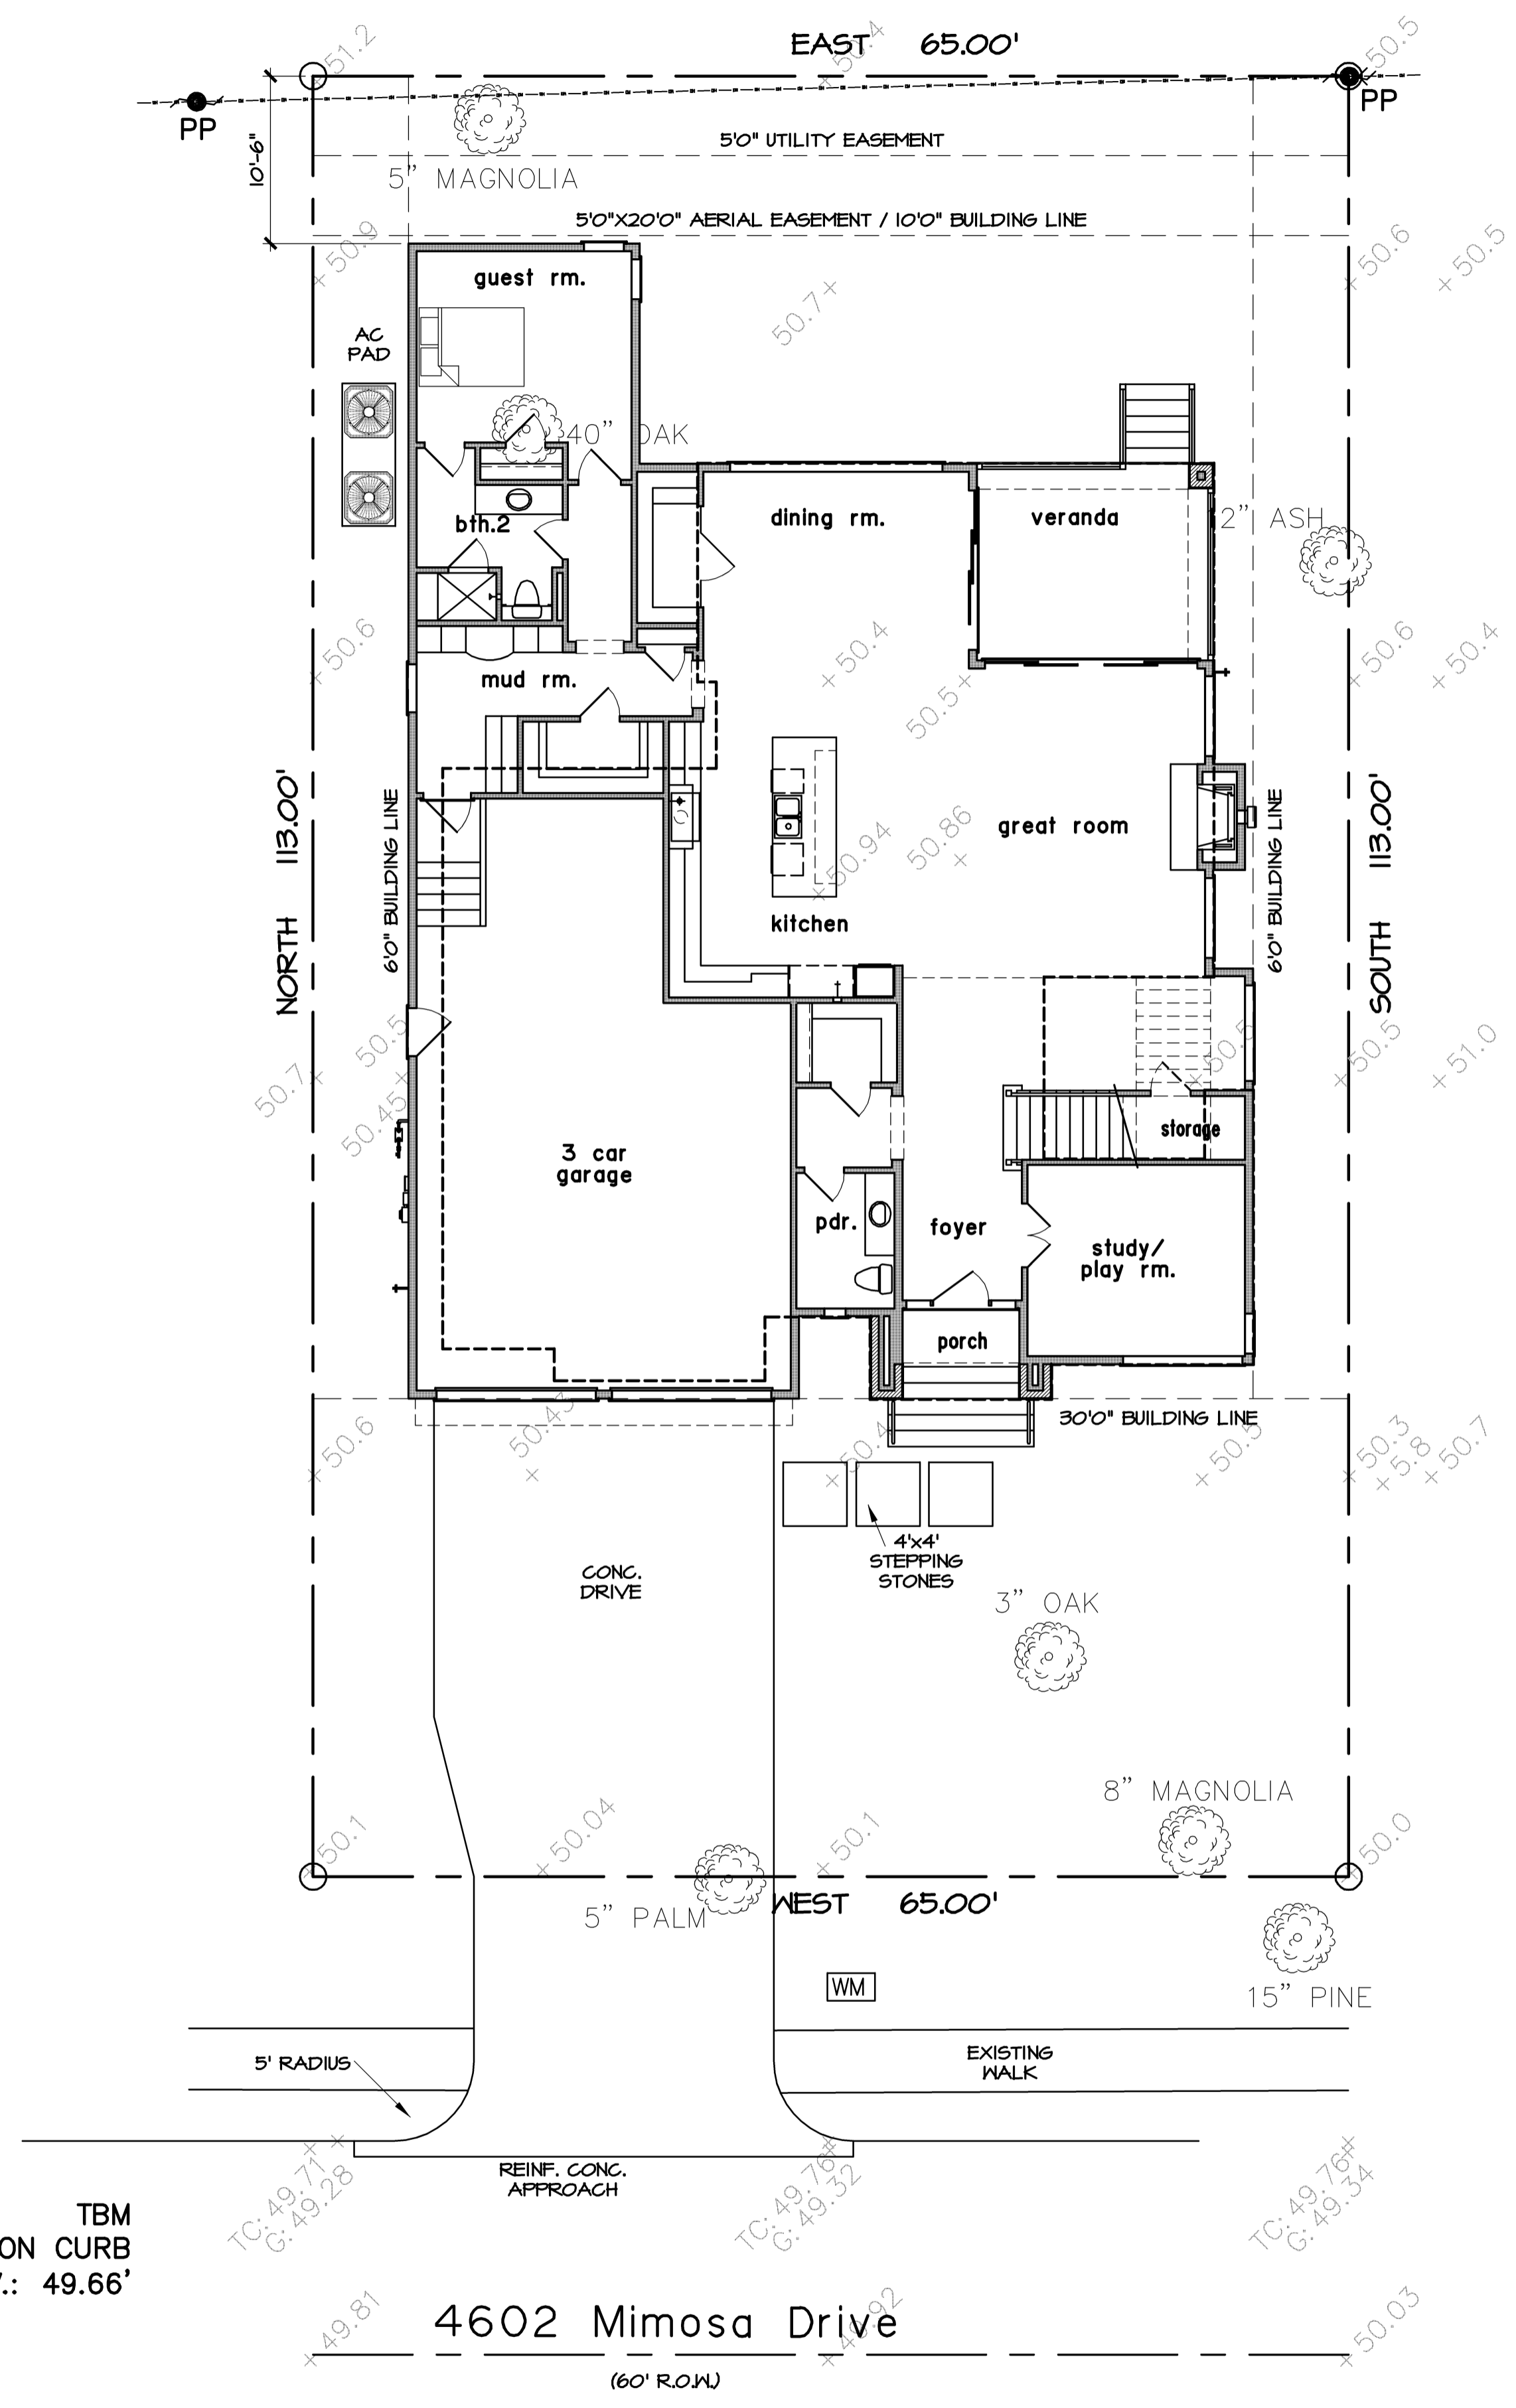

lot calcs:

LOT AREA	1,345 SQ. FT.
BUILDING PAD	3,193 SQ. FT.
FLAT WORK	131 SQ. FT.
TOTAL	4,039 MAX. 3,932 SQ. FT.
COVERAGE	53.5 %
MAX. ALLOWED	55.0 %

site plan

TODD D. RICE
#540

TODD D. RICE
#540

Rice Residential Design, L.L.C.
HOUSTON, TX
TEL: (713) 984-8604
www.riceresidentialdesign.com

Build by Habitat

PROJECT LOCATION:
4602 Mimosa Drive
lot 21 block 5 sect. 2
subd.: Post Oak Terrace - City of Bellaire R-3

REVISIONS	1/4" Sketch
04/14/20	
LH	

JOB NO: 00305
PLAN NO: 4446
SCALE: 1/8" = 1'-0"

SHEET NO:
SITE