


1 FRONT VIEW
A1 SCALE: 1/4" = 1'

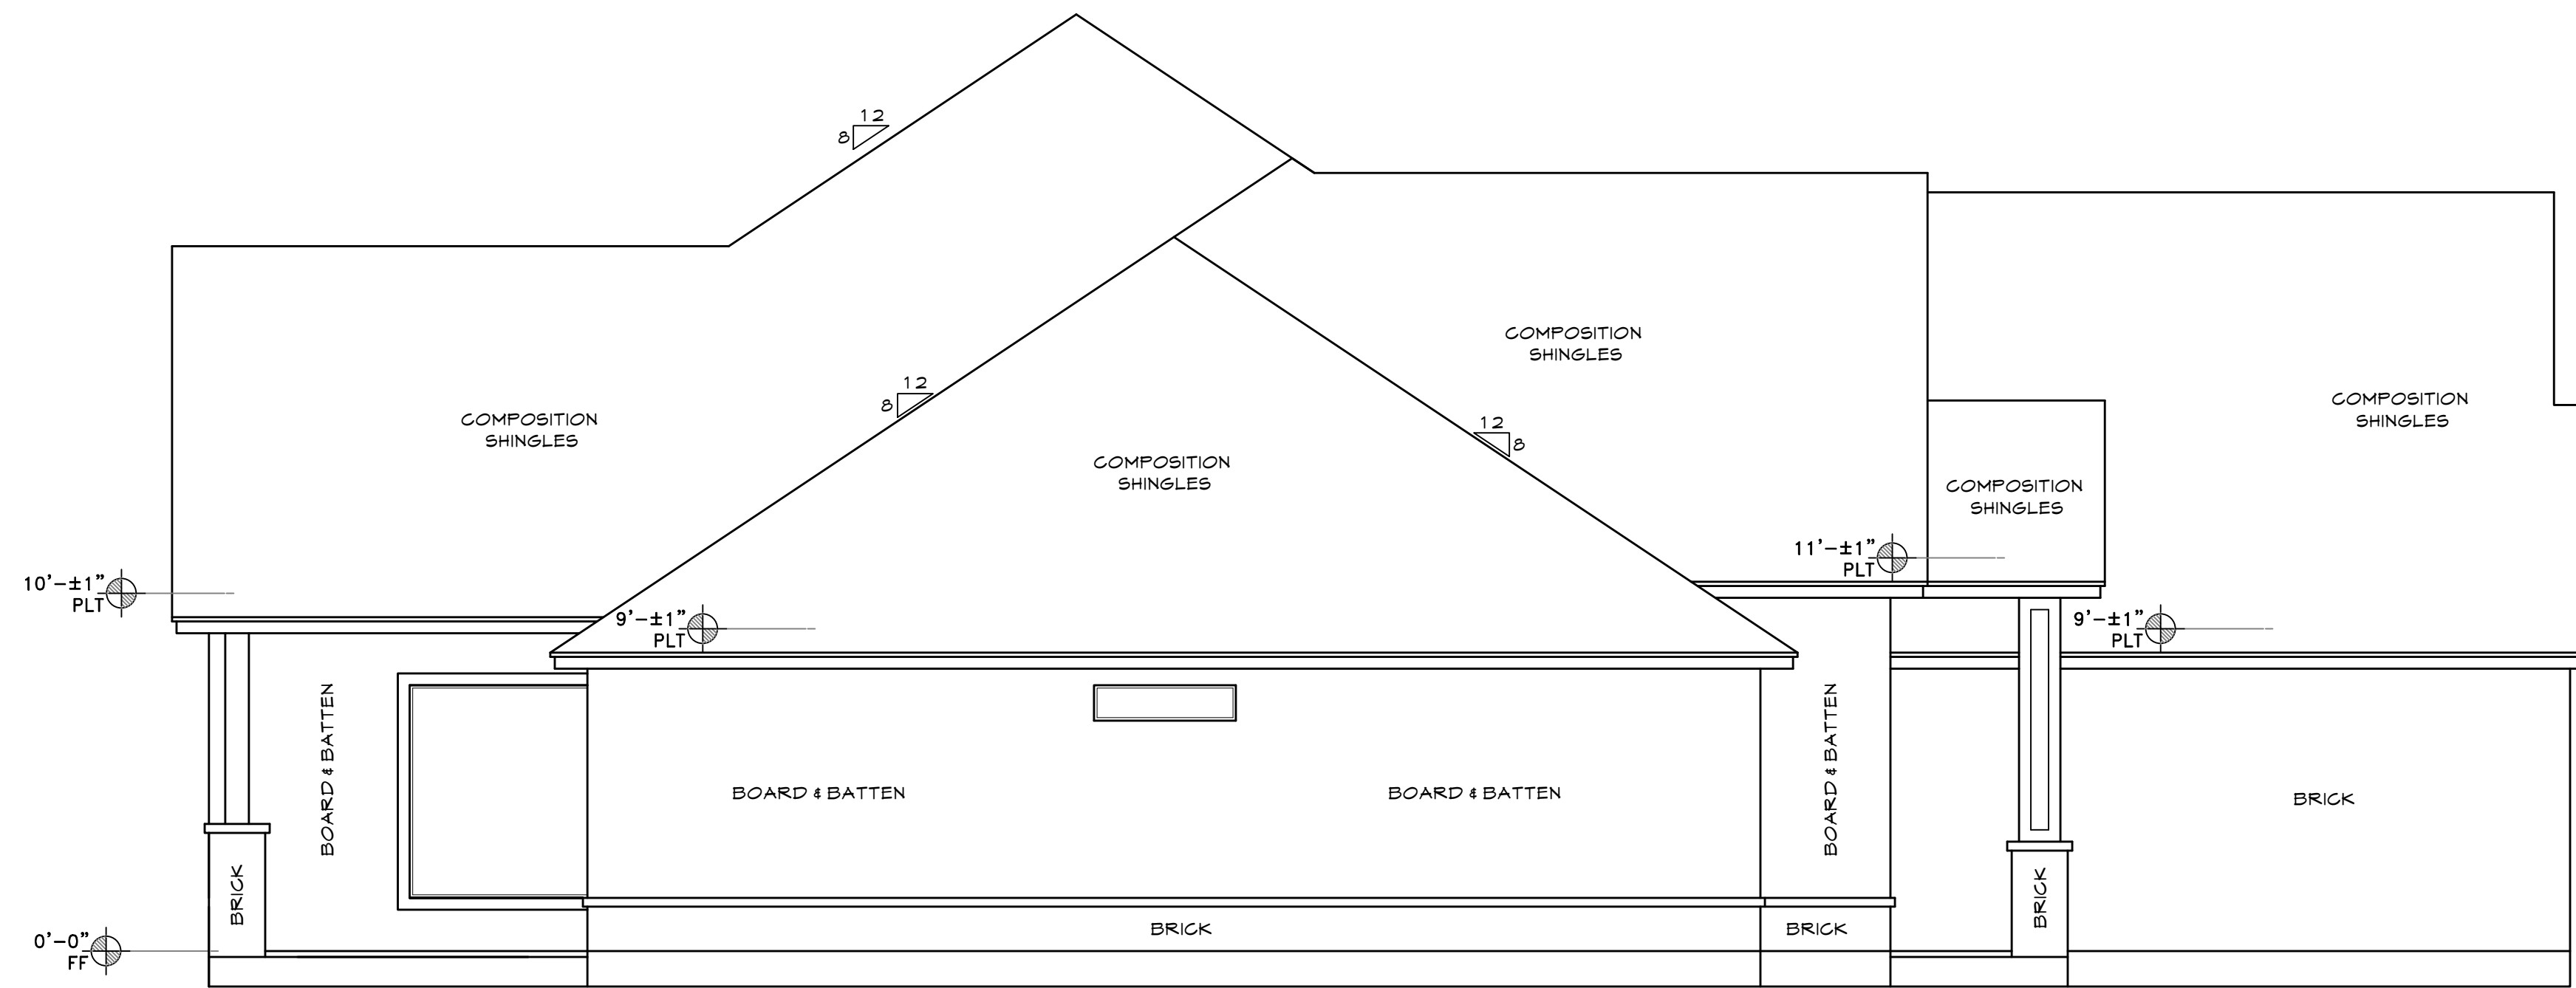

2 LEFT SIDE VIEW
A1 SCALE: 1/4" = 1'

MOONLIGHT HOUSE PLANS IS A DRAFTING FIRM, NOT AN ENGINEERING OR ARCHITECTURAL FIRM. THESE PRINTS ARE NOT TO BE USED FOR CONSTRUCTION. MOONLIGHT HOUSE PLANS IS NOT RESPONSIBLE FOR ANY STRUCTURAL OR DESIGN MISTAKES. DIMENSIONS, DETAILS & SPECIFICATIONS. PERSONS WILL NOT BE LIABLE FOR HUMAN ERROR AFTER CONSTRUCTION IS STARTED. THESE DRAWINGS, SPECIFICATIONS AND IDEAS ARE THE PROPERTY OF MOONLIGHT HOUSE PLANS, AND SHALL NOT BE REUSED, REPRODUCED, OR ALTERED IN ANY WAY.

Moonlight House
Plans
979-482-1967

REVISION HISTORY NUMBER	DATE



DWG. SCALE:
1/4" = 1'-0"

ELEVATIONS
APLIN HOMES
210 CREEKSIDE - LAKE JACKSON, TEXAS
JOB #: 20224262

02-22-22

A1

ELECTRICAL LEGEND	
SYMBOL	DESCRIPTION
	RECESSED LIGHT FIXTURE
	CEILING MOUNTED LIGHT FIXTURE
	WALL MOUNT LIGHT FIXTURE
	VENT
	SMOKE DETECTOR
	220 V. DUPLEX RECEPT OUTLET
	110 V. DUPLEX RECEPT OUTLET
	110 V. FLOOR OUTLET
	GROUND FAULT INTERRUPTER DUPLEX RECEPTACLE OUTLET
	WATER PROOF OUTLET
	SINGLE POLE SWITCH
	2 WAY SWITCH
	DIMMER SWITCH
	2 WAY SWITCH WITH DIMMER
	PUSH BUTTON GARAGE DOOR
	DOOR BELL
	CHIME
	TELEVISION JACK
	PHONE JACK
	GAS LINE CONNECTION
	GARAGE DOOR OPENER
	JUNCTION BOX
	FLOOD LIGHTS

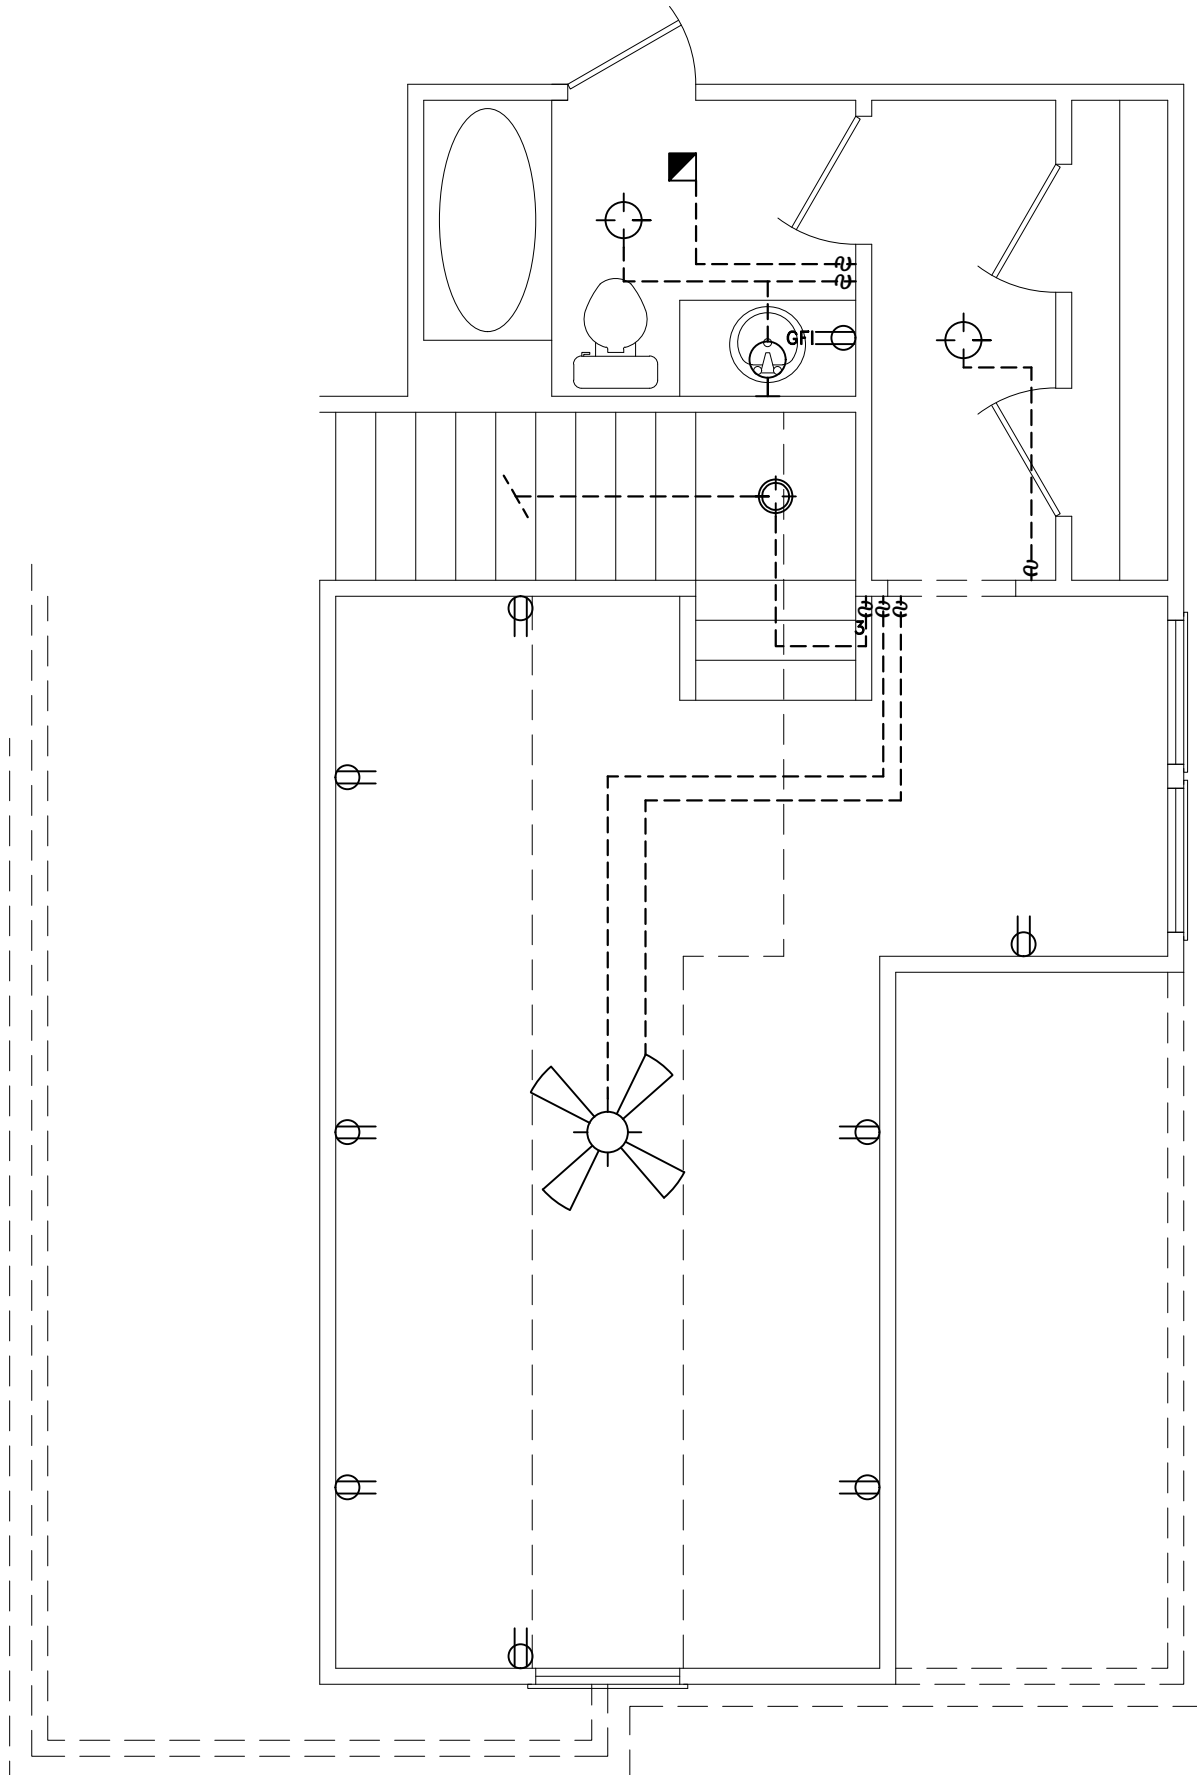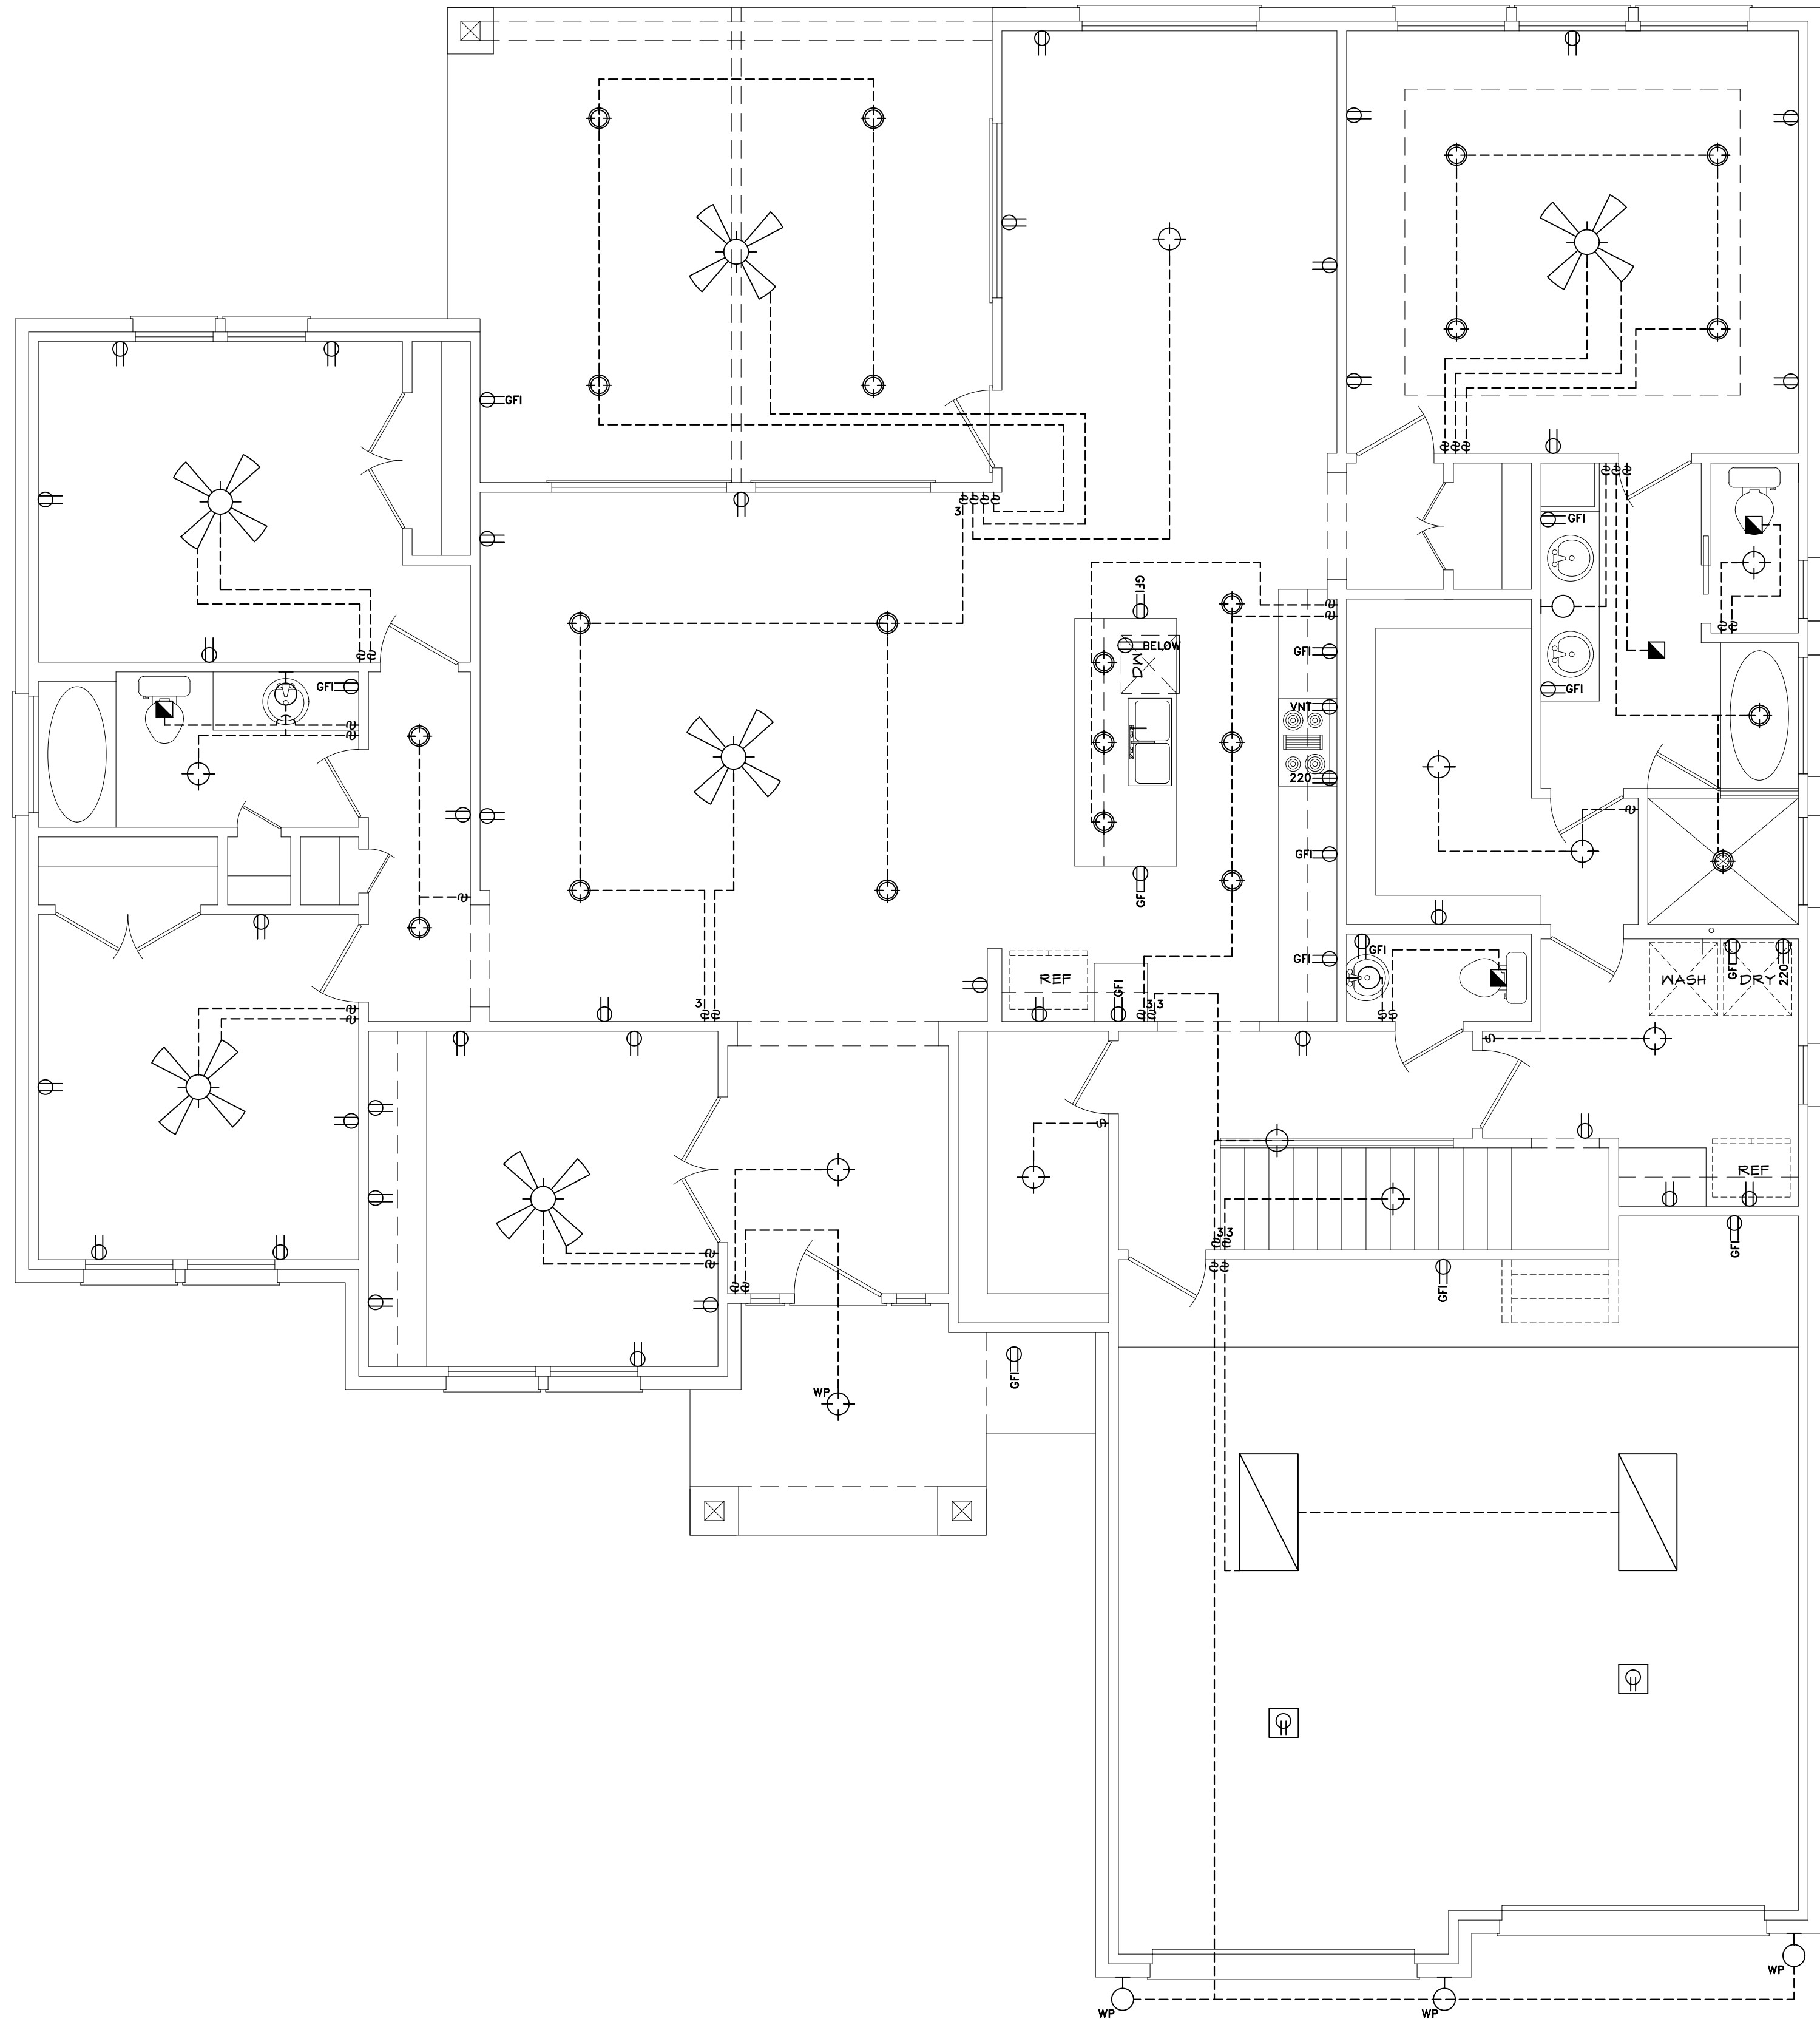

ELECTRICAL NOTES:
 -SMOKE DETECTORS IN ALL BED ROOMS, REQUIRE 110V TO HOUSE WIRING, BATTERY BACKUP & INTERCONNECT
 -VENT ALL EXHAUST FANS TO OUTSIDE
 -PROVIDE G.F.I. PROTECTION ON BATH PLUGS
 -PROVIDE LIGHT FIXTURE & SMOKE DETECTORS AT WATER HEATER & A/C UNIT
 -PROVIDE ELECTRIC DISCONNECT AT A/C UNIT

1 ELECTRICAL
 M1 SCALE: 1/4" = 1'

MOONLIGHT HOUSE PLANS IS A DRAFTING FIRM, NOT AN ENGINEERING OR ARCHITECTURAL FIRM. THESE PRINTS ARE NOT TO BE USED FOR CONSTRUCTION OF ANY STRUCTURE WITHOUT THE APPROVAL OF A LICENSED PROFESSIONAL ENGINEER OR ARCHITECT. MOONLIGHT HOUSE PLANS IS NOT RESPONSIBLE FOR ANY STRUCTURAL OR DESIGN MISTAKES. ALL DIMENSIONS, FINISHES, SPECIFICATIONS, MATERIALS, DEVICES & SPECIFICATIONS ARE SUBJECT TO CHANGE WITHOUT NOTICE. THE USER OF THESE PRINTS WILL BE RESPONSIBLE FOR ANY HUMAN ERROR AFTER CONSTRUCTION IS STARTED. THESE DRAWINGS AND PLANS ARE THE PROPERTY OF MOONLIGHT HOUSE PLANS AND SHALL NOT BE REPRODUCED, OR ALTERED IN ANY WAY.

Moonlight House Plans
 979-482-1967

REVISION HISTORY NUMBER	DATE


DWG. SCALE: 1/4" = 1'-0"

ELECTRICAL
APLIN HOMES
 210 CREEKSIDE - LAKE JACKSON, TEXAS
 JOB #: 20224262


02-22-22

M1


A - A PERIMETER BEAM

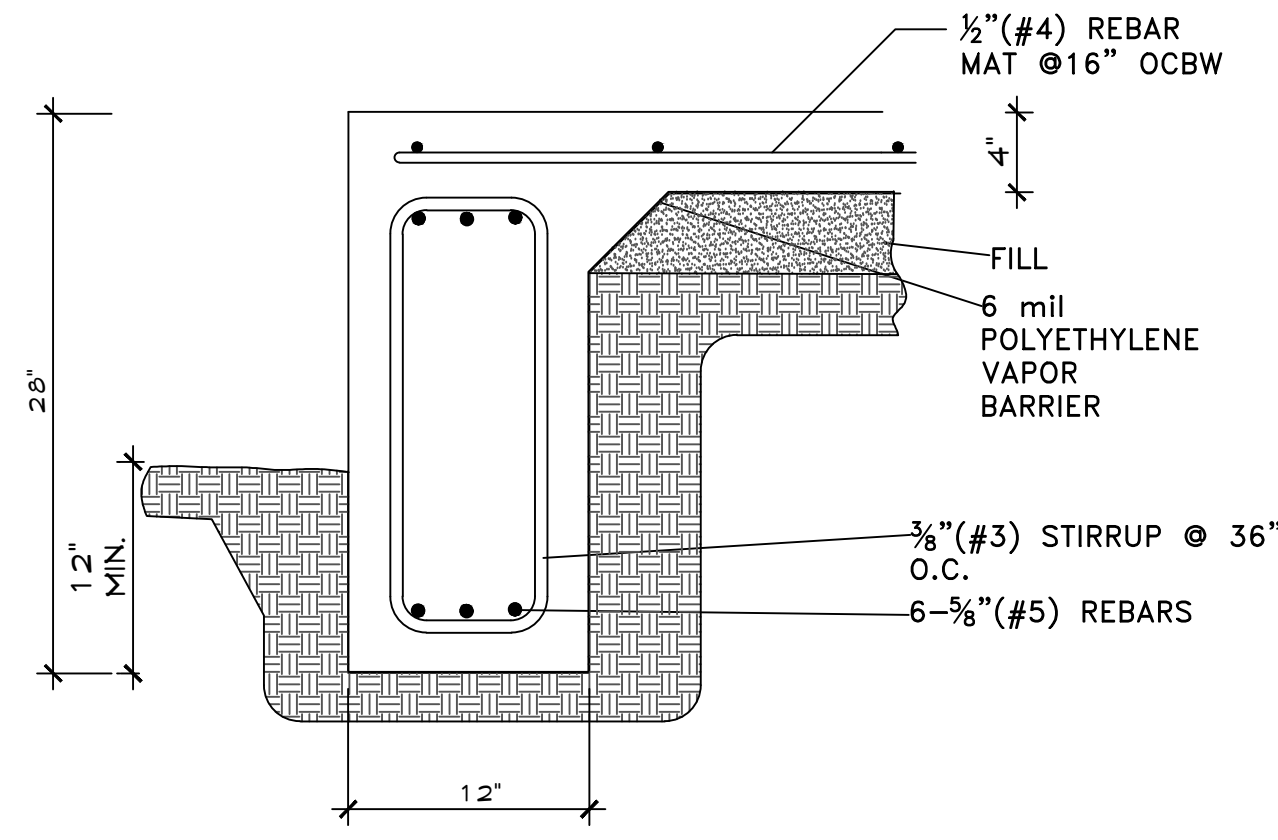


B - B PERIMETER BEAM with BRICK LEDGE

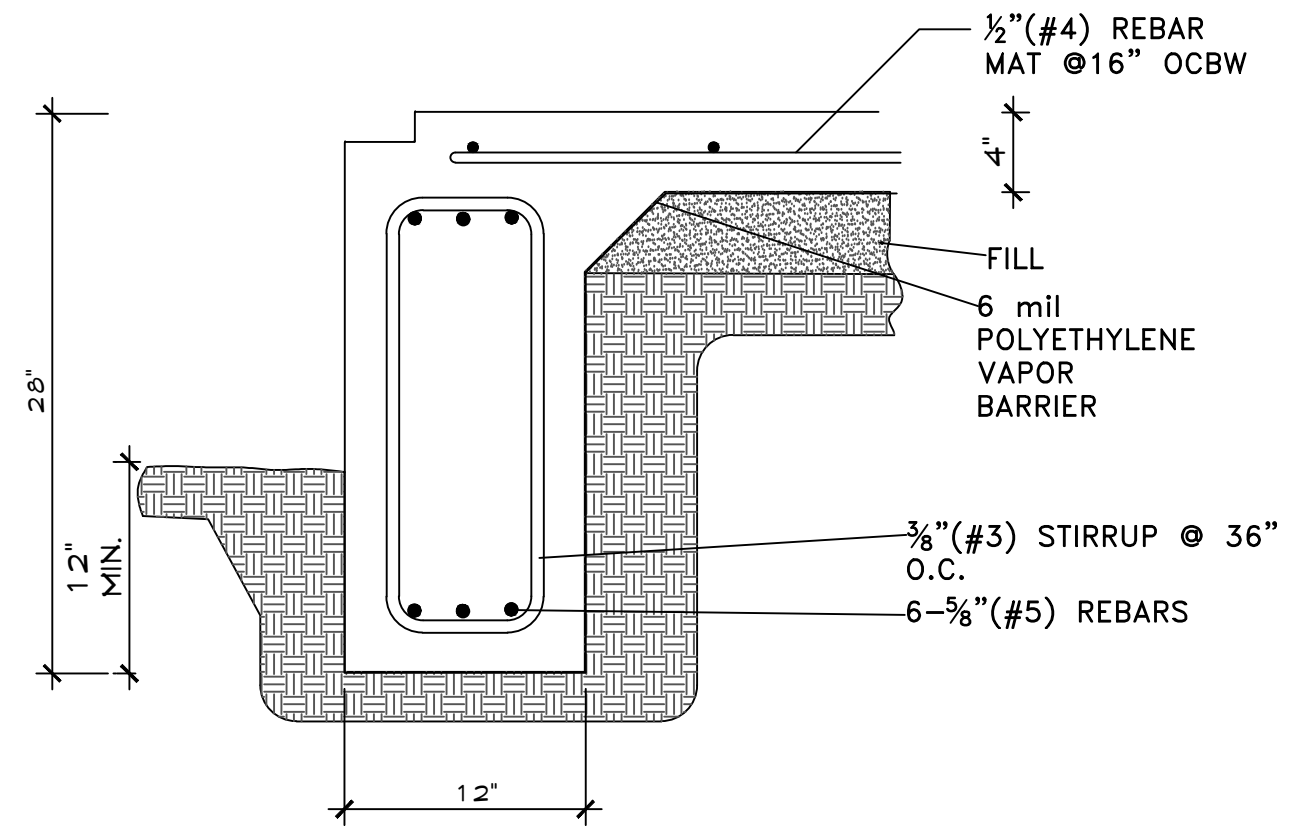


C - C INTERIOR BEAM

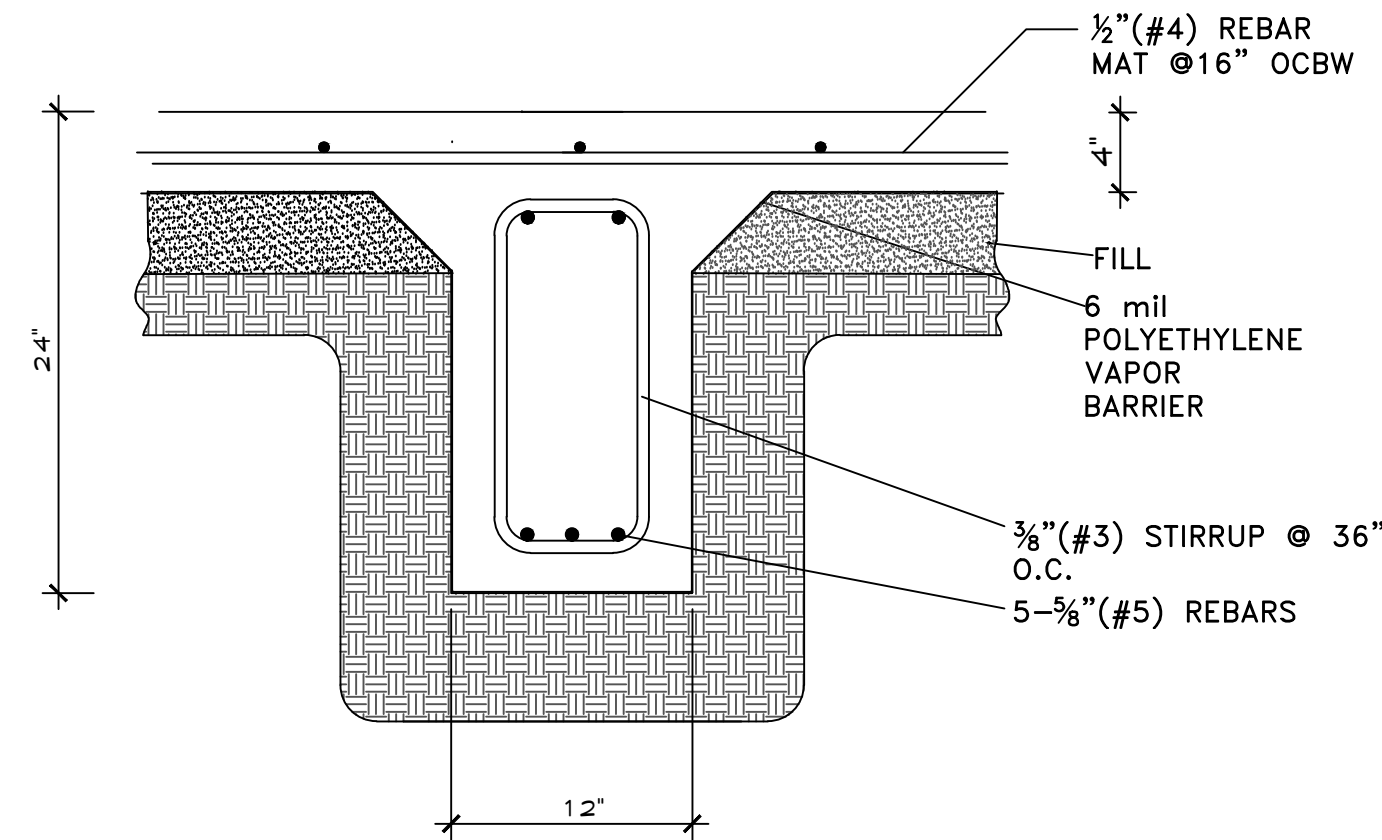


D - D PERIMETER BEAM AT GARAGE

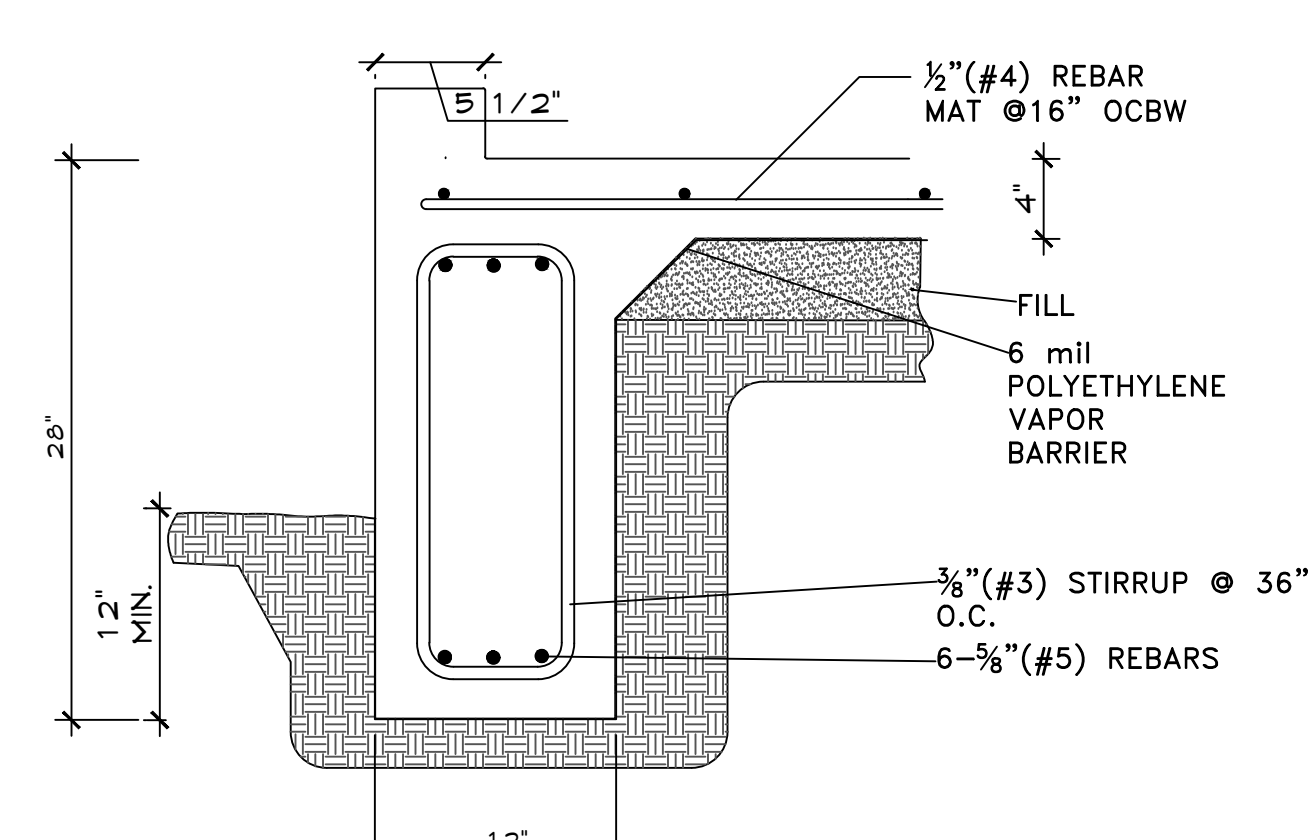


E - E PERIMETER BEAM with BRICK LEDGE

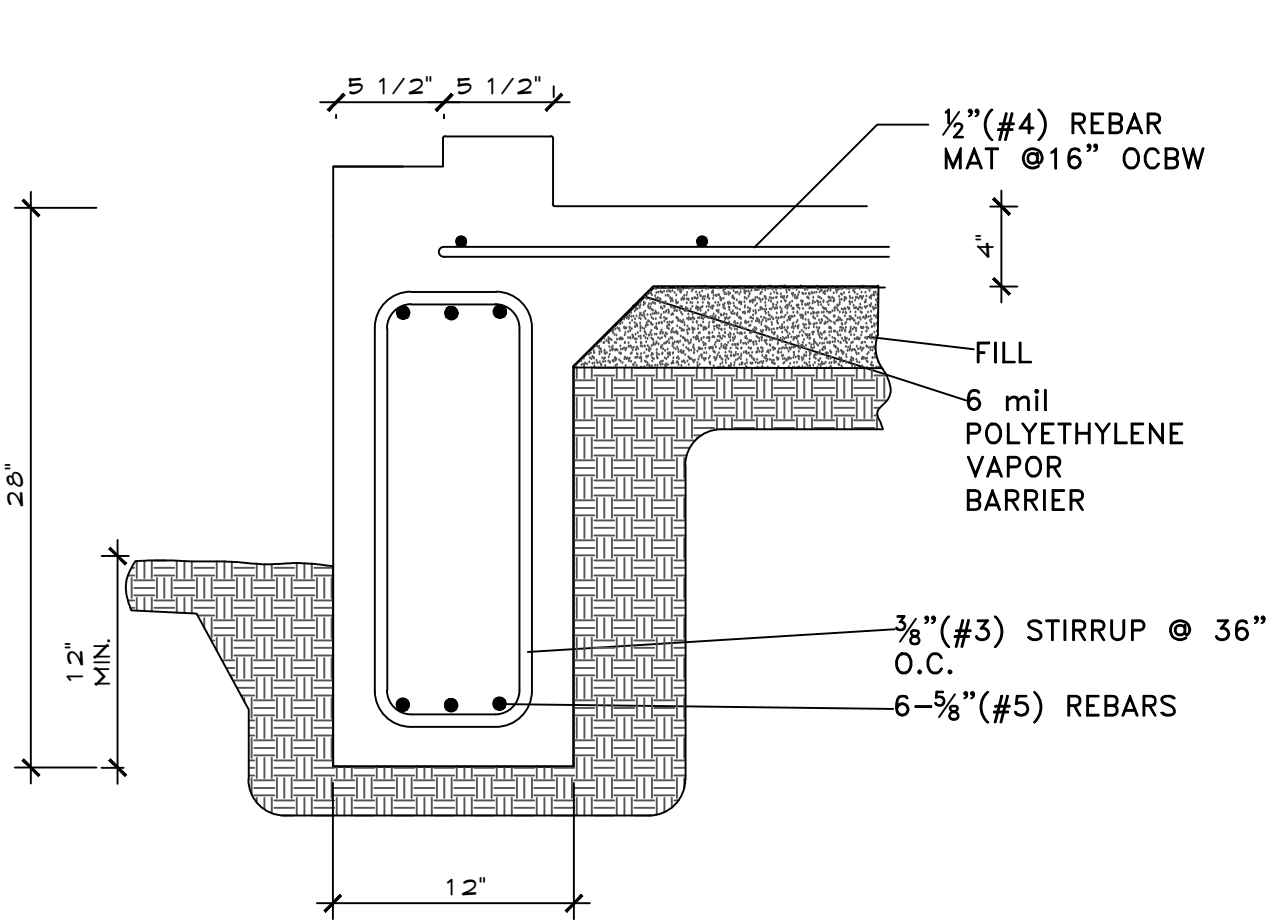


F - F INTERIOR DROP AT GARAGE

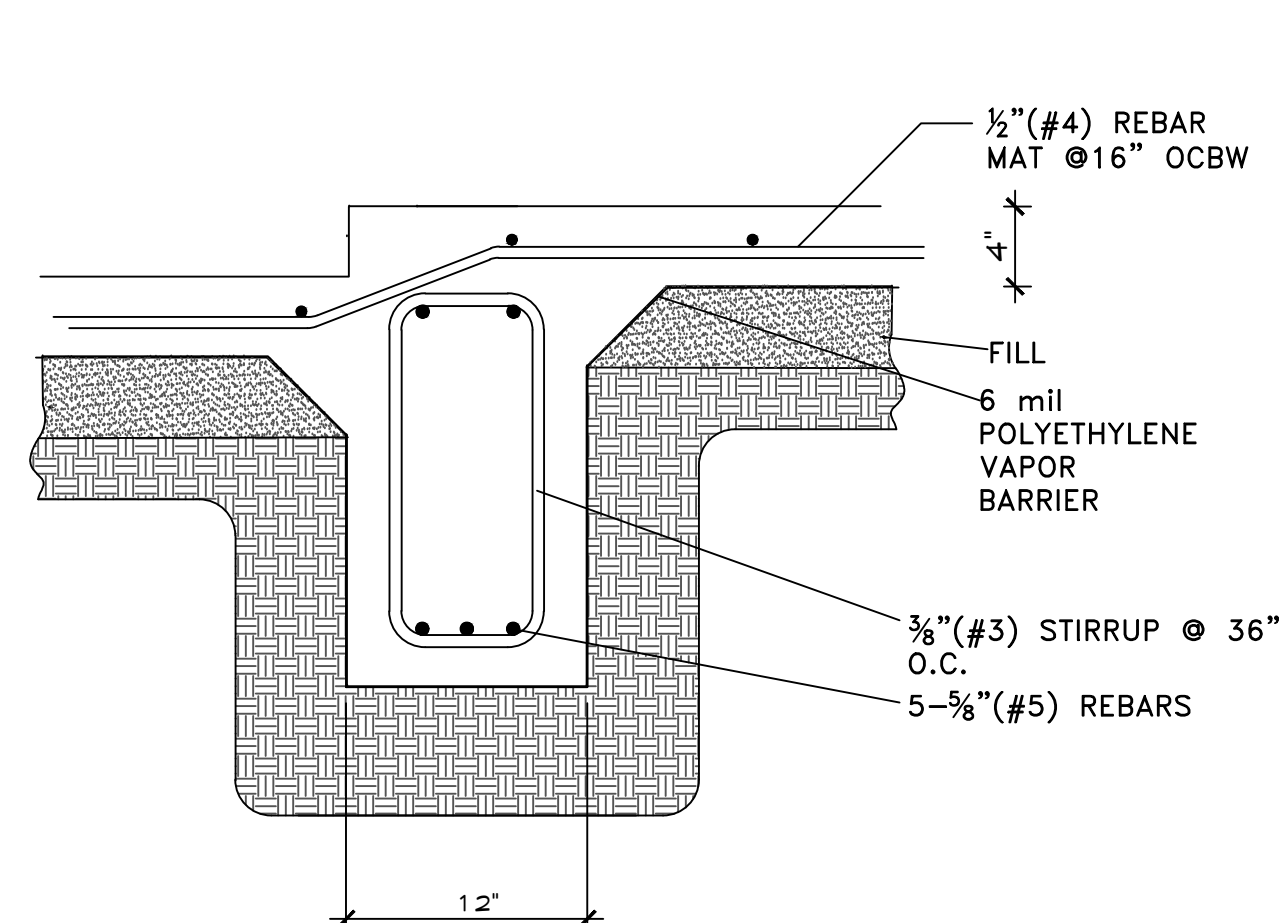


G - G PERIMETER BEAM AT GARAGE DOOR

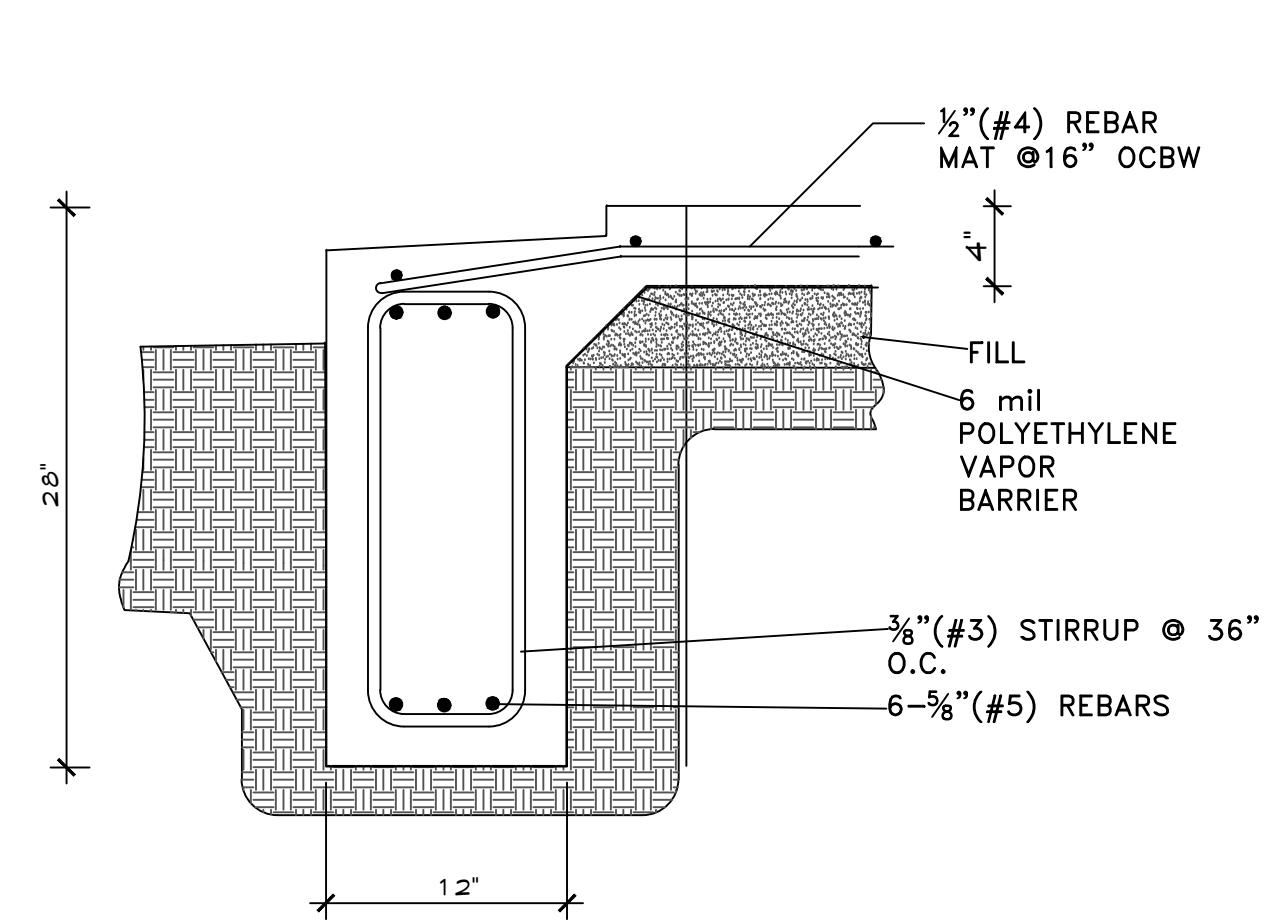


H - H INTERIOR BRICK BEAM AT GARAGE/PORCH

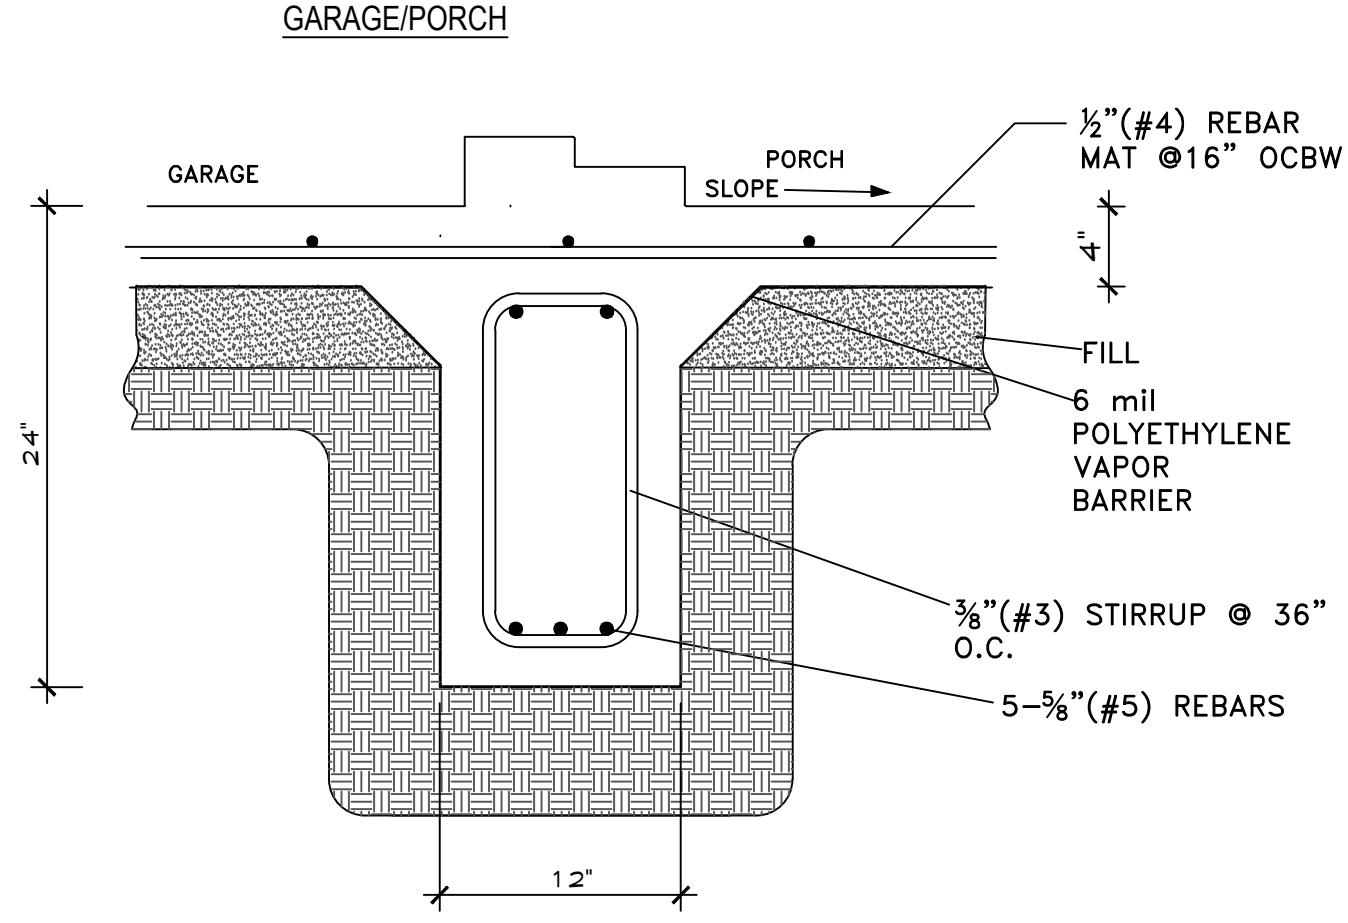


I - I INTERIOR BEAM AT GARAGE/PORCH

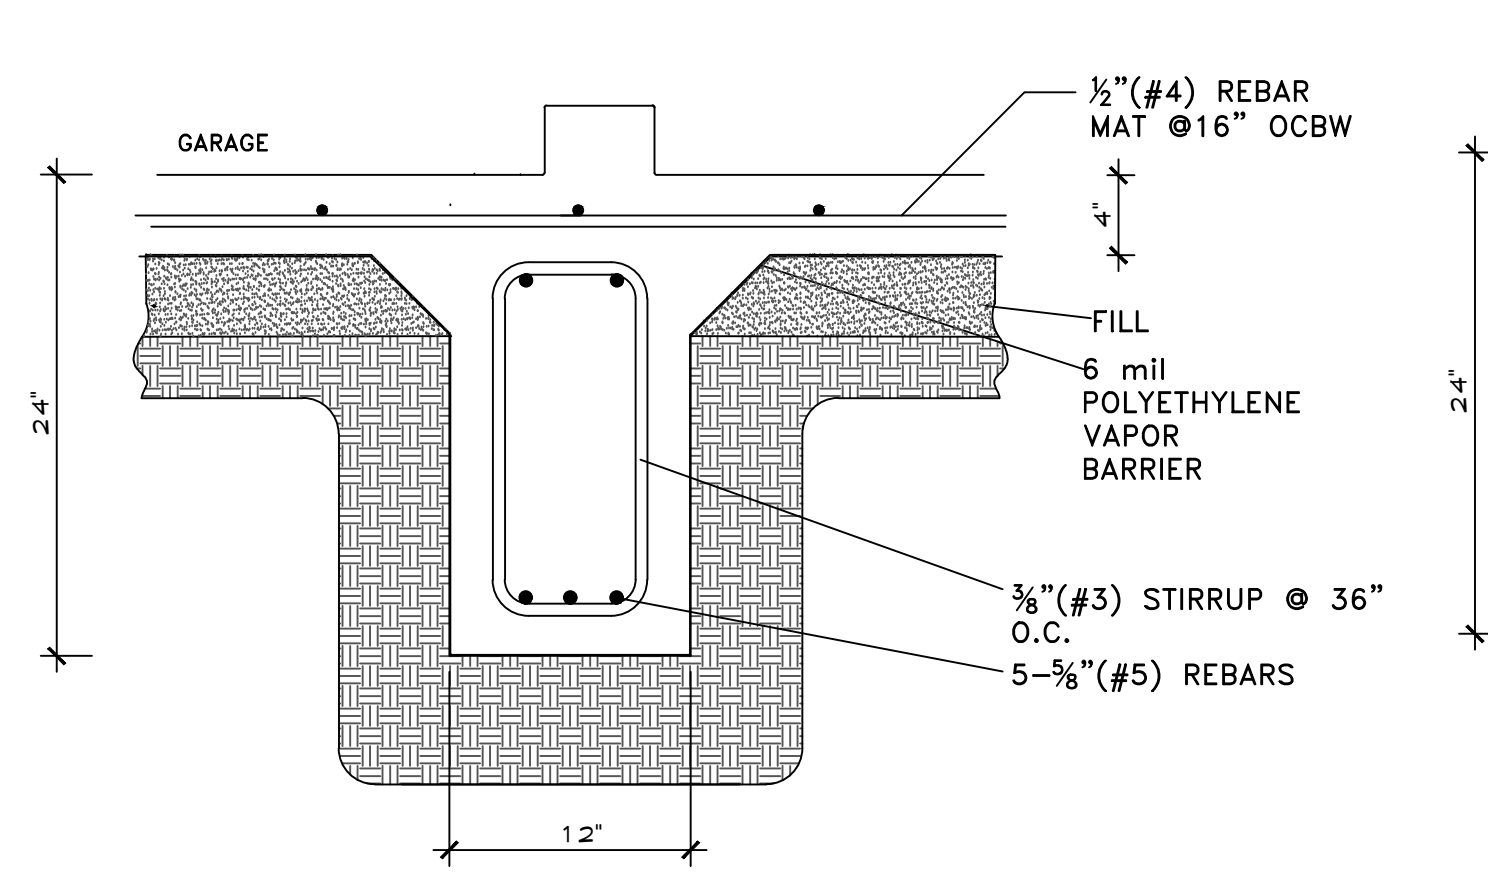


J - J INTERIOR BEAM AT PORCH

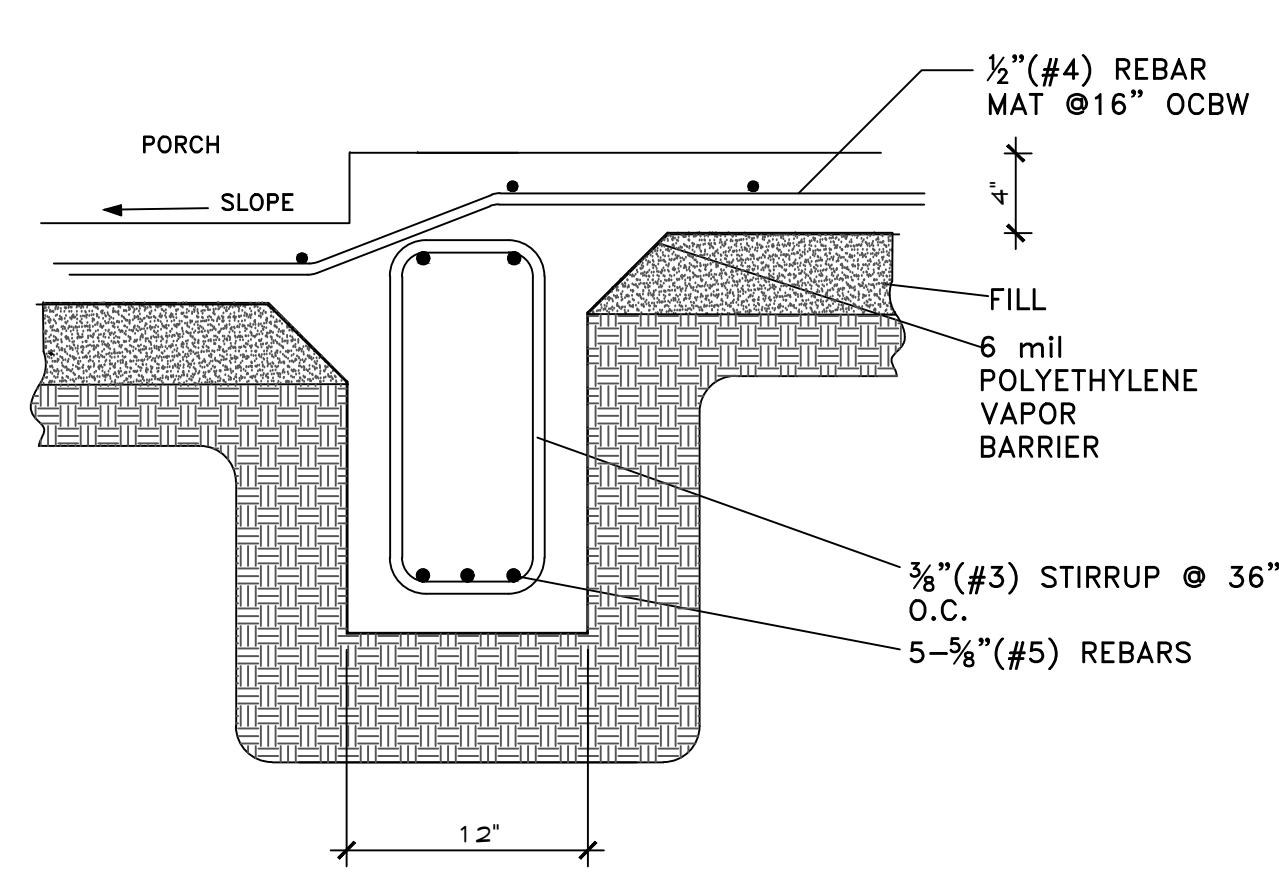


K - K PORCH DROP AT BRICK BEAM

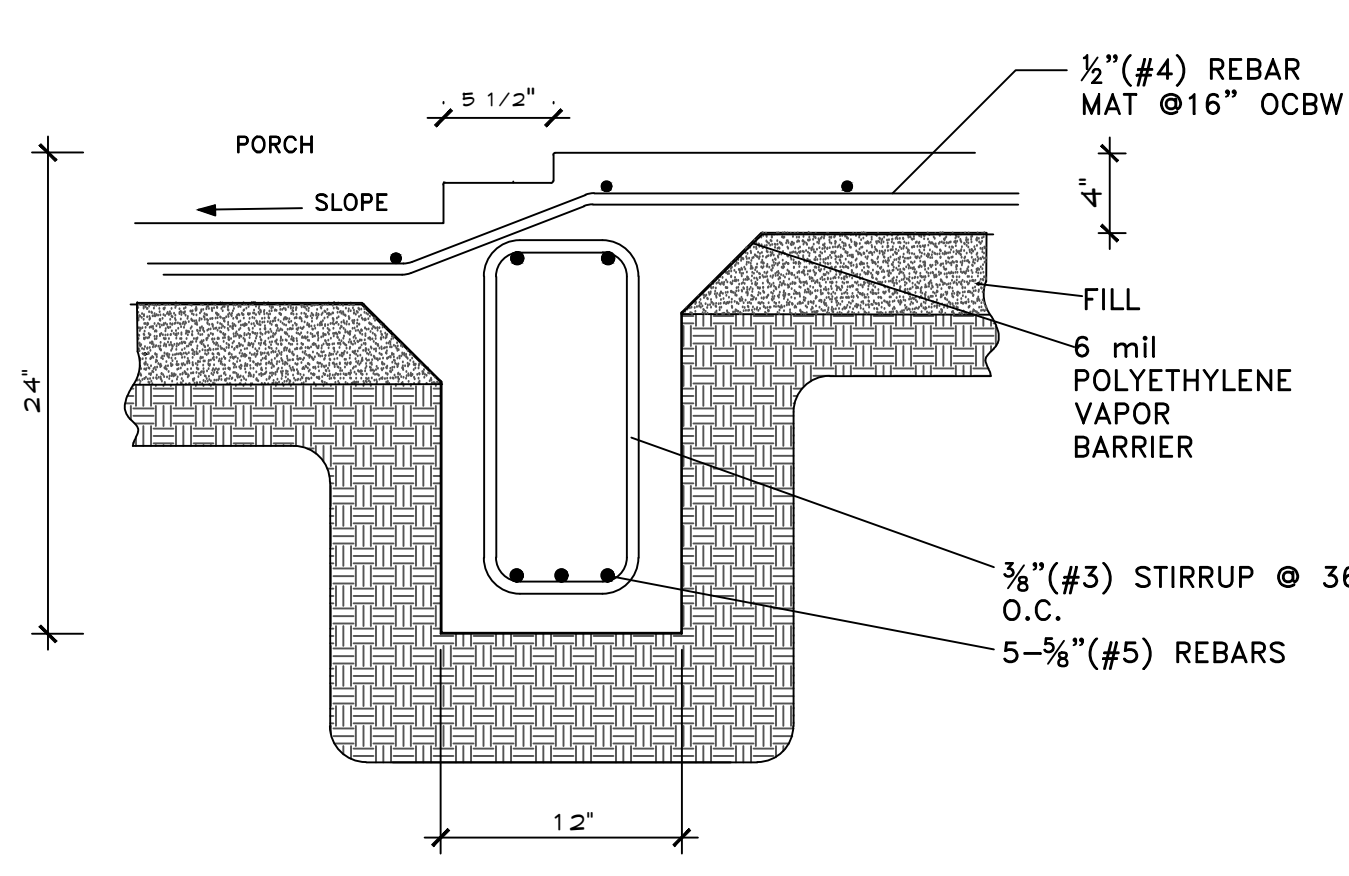


L - L PERIMETER PORCH BEAM

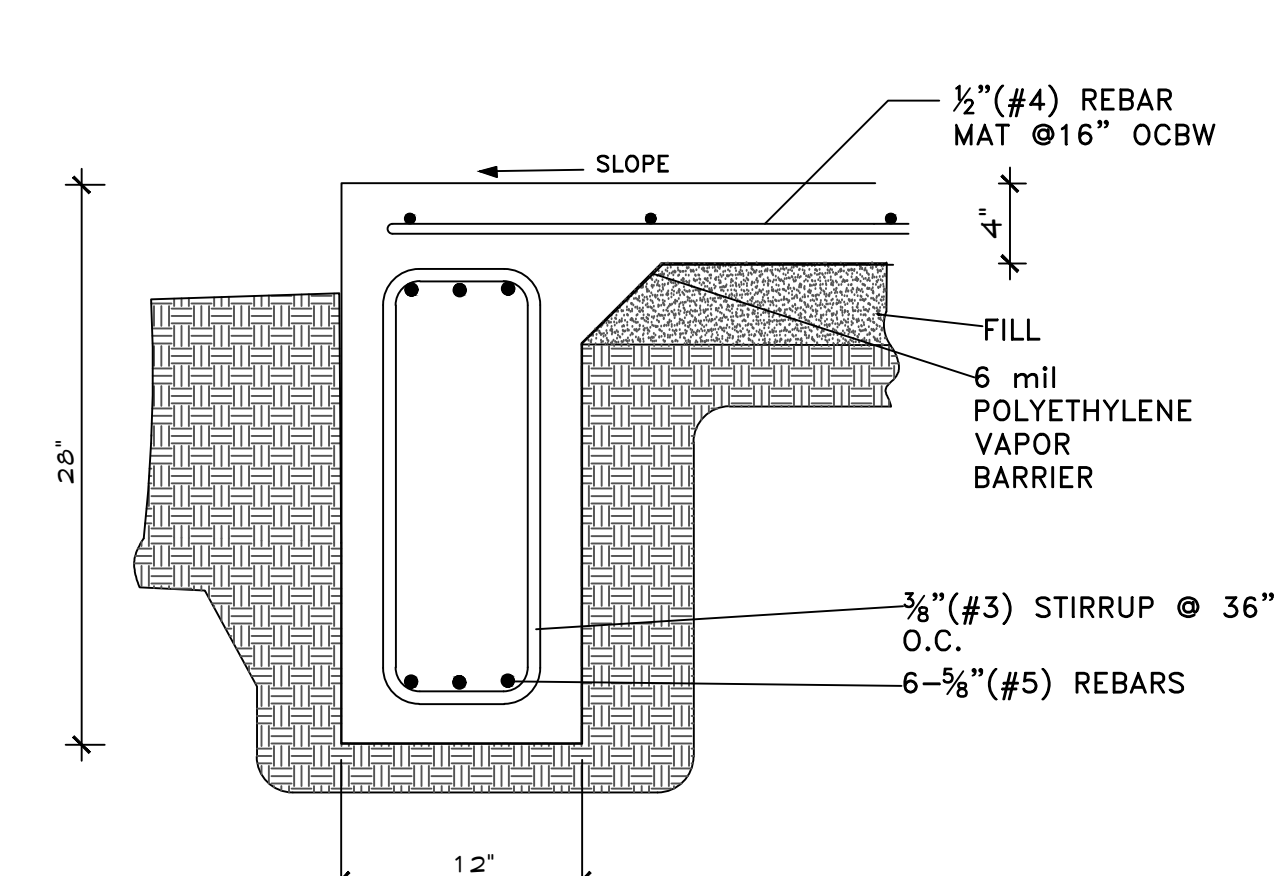

M - M Brick Fireplace @ Exterior Wall

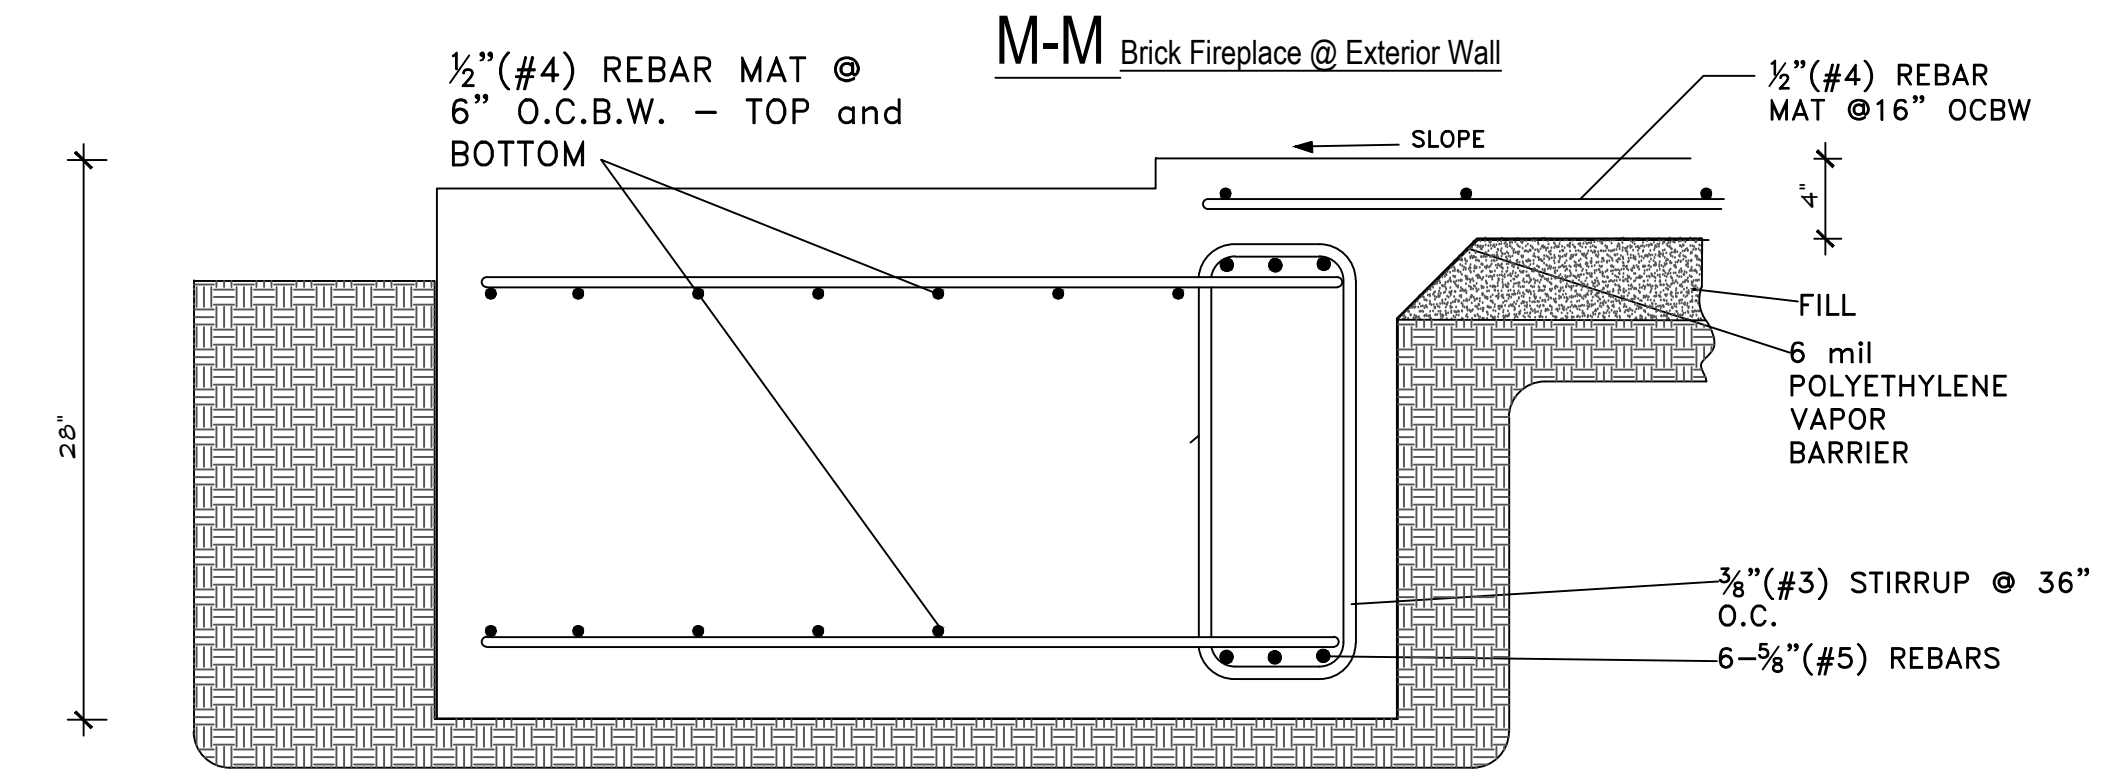

N - N Wheelstop

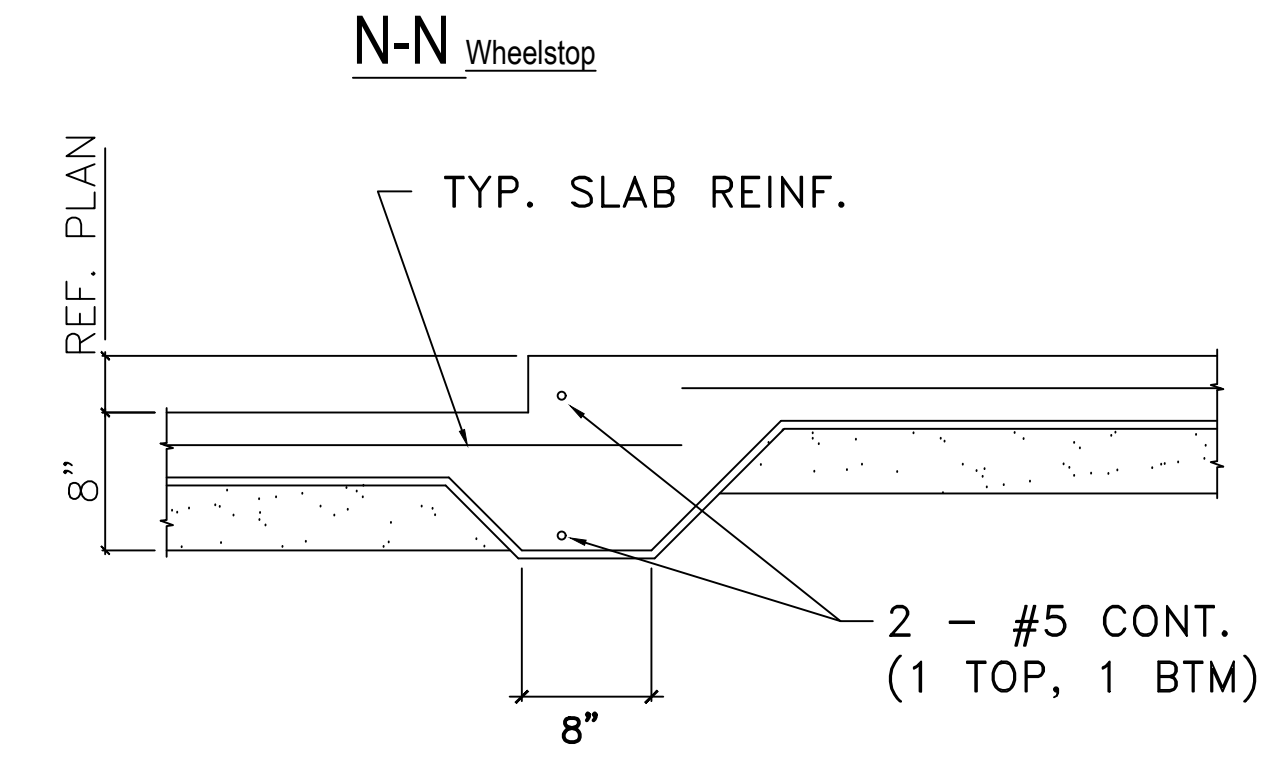

THE ABOVE FOUNDATION DETAILS ARE TYPICAL DETAILS, INCLUDING THE BEAM DEPTH AND WIDTH. THE ABOVE DETAILS SHOULD BE APPROVED BY A LOCAL ENGINEER BEFORE ANY CONSTRUCTION IS STARTED.

MOONLIGHT HOUSE PLANS IS A DRAFTING FIRM, NOT AN ENGINEERING OR ARCHITECTURAL FIRM. THESE PRINTS ARE NOT TO BE USED FOR CONSTRUCTION. MOONLIGHT HOUSE PLANS IS NOT RESPONSIBLE FOR ANY STRUCTURAL OR DESIGN MISTAKES. DIMENSIONS, DETAILS & SPECIFICATIONS. PERSONS WILL NOT BE LIABLE FOR HUMAN ERROR AFTER THESE DRAWINGS, SPECIFICATIONS AND REBAR ARE THE PROPERTY OF MOONLIGHT HOUSE PLANS, AND SHALL NOT BE REUSED, REPRODUCED, OR ALTERED IN ANY WAY.

Moonlight House
Plans
979-482-1967


REVISION HISTORY	DATE
NUMBER	

DWG. SCALE:
1/4" = 1'-0"

DETAILS
APLIN HOMES
210 CREEKSIDE - LAKE JACKSON, TEXAS
JOB #: 20224262


02-22-22

D1

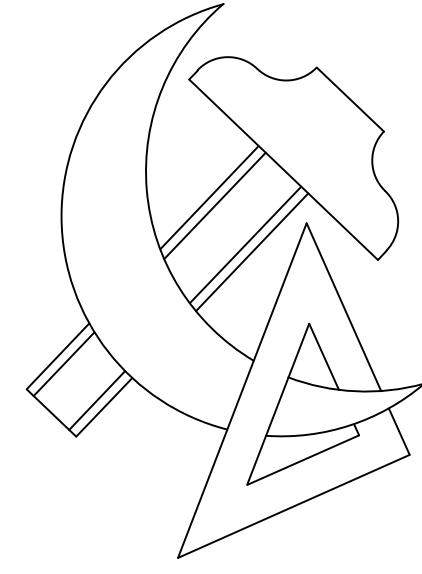

MOONLIGHT HOUSE PLANS

324 AZALEA, LAKE JACKSON, TX. 77566
979-482-1967

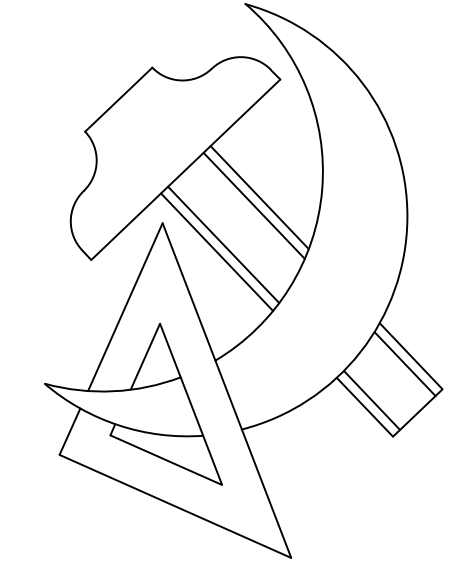

APLIN HOMES

210 CREEKSIDE - LAKE JACKSON, TEXAS

PLAN#: 20224262

1ST LIVING: 2291 SQ.FT.

2ND LIVING: 459 SQ.FT.

TOTAL LIVING: 2750 SQ.FT.

GARAGE: 604 SQ.FT.

PORCH: 87 SQ.FT.



COV PATIO: 298 SQ.FT.

TOTAL SLAB: 3739 SQ.FT.

MOONLIGHT HOUSE PLANS IS A DRAFTING FIRM, NOT AN ENGINEERING, OR ARCHITECTURAL FIRM. THESE PRINTS ARE TO BE APPROVED BY A LOCAL ENGINEER FOR ALL STRUCTURAL BEINGS. MOONLIGHT HOUSE PLANS IS NOT RESPONSIBLE FOR ANY STRUCTURAL OR DESIGN MISTAKES. ALL SUBCONTRACTORS SHALL VERIFY ANY & ALL DIMENSIONS, DETAILS & SPECIFICATIONS.

DESIGNER WILL NOT BE LIABLE FOR HUMAN ERROR AFTER CONSTRUCTION IS STARTED.

THESE DRAWINGS, SPECIFICATIONS AND IDEAS ARE THE PROPERTY OF MOONLIGHT HOUSE PLANS. AND SHALL NOT BE REUSED, REPRODUCED, OR ALTERED IN ANY WAY.

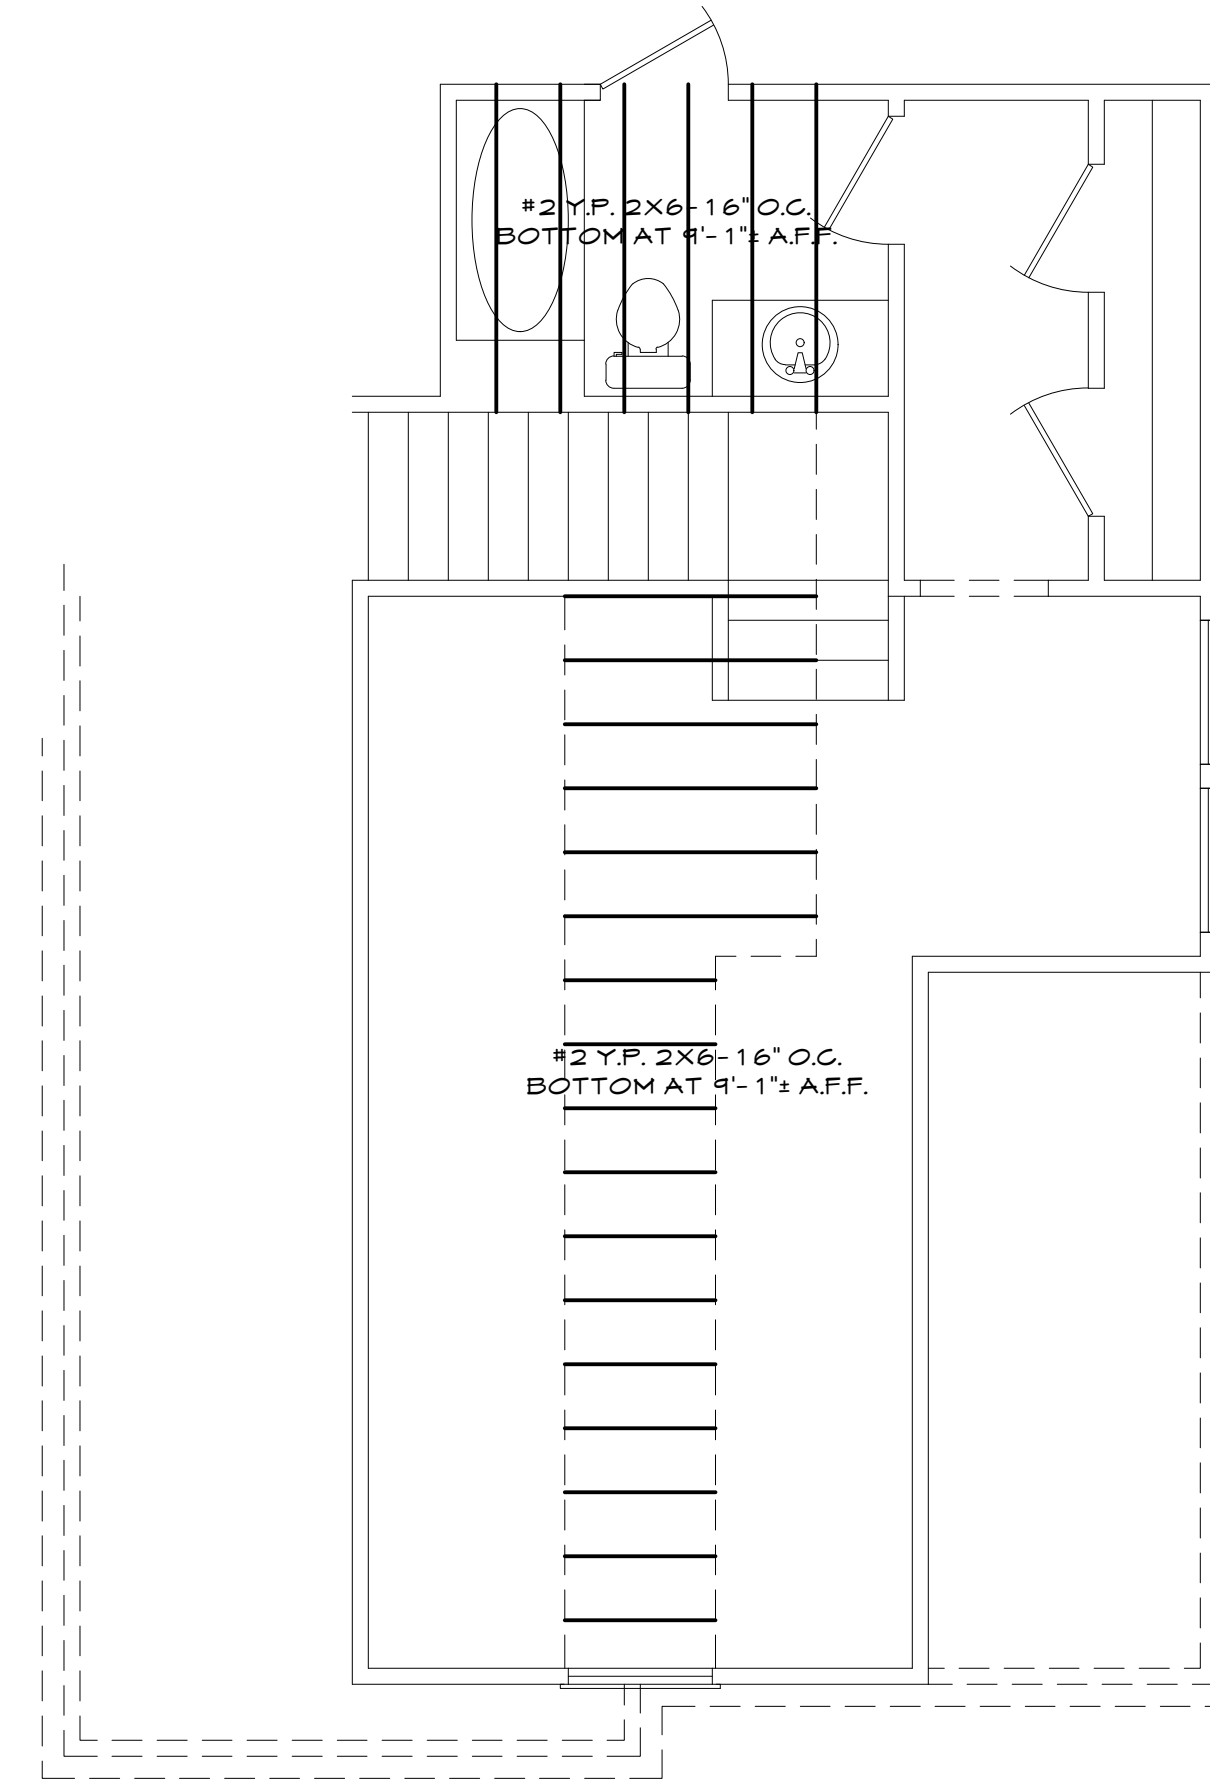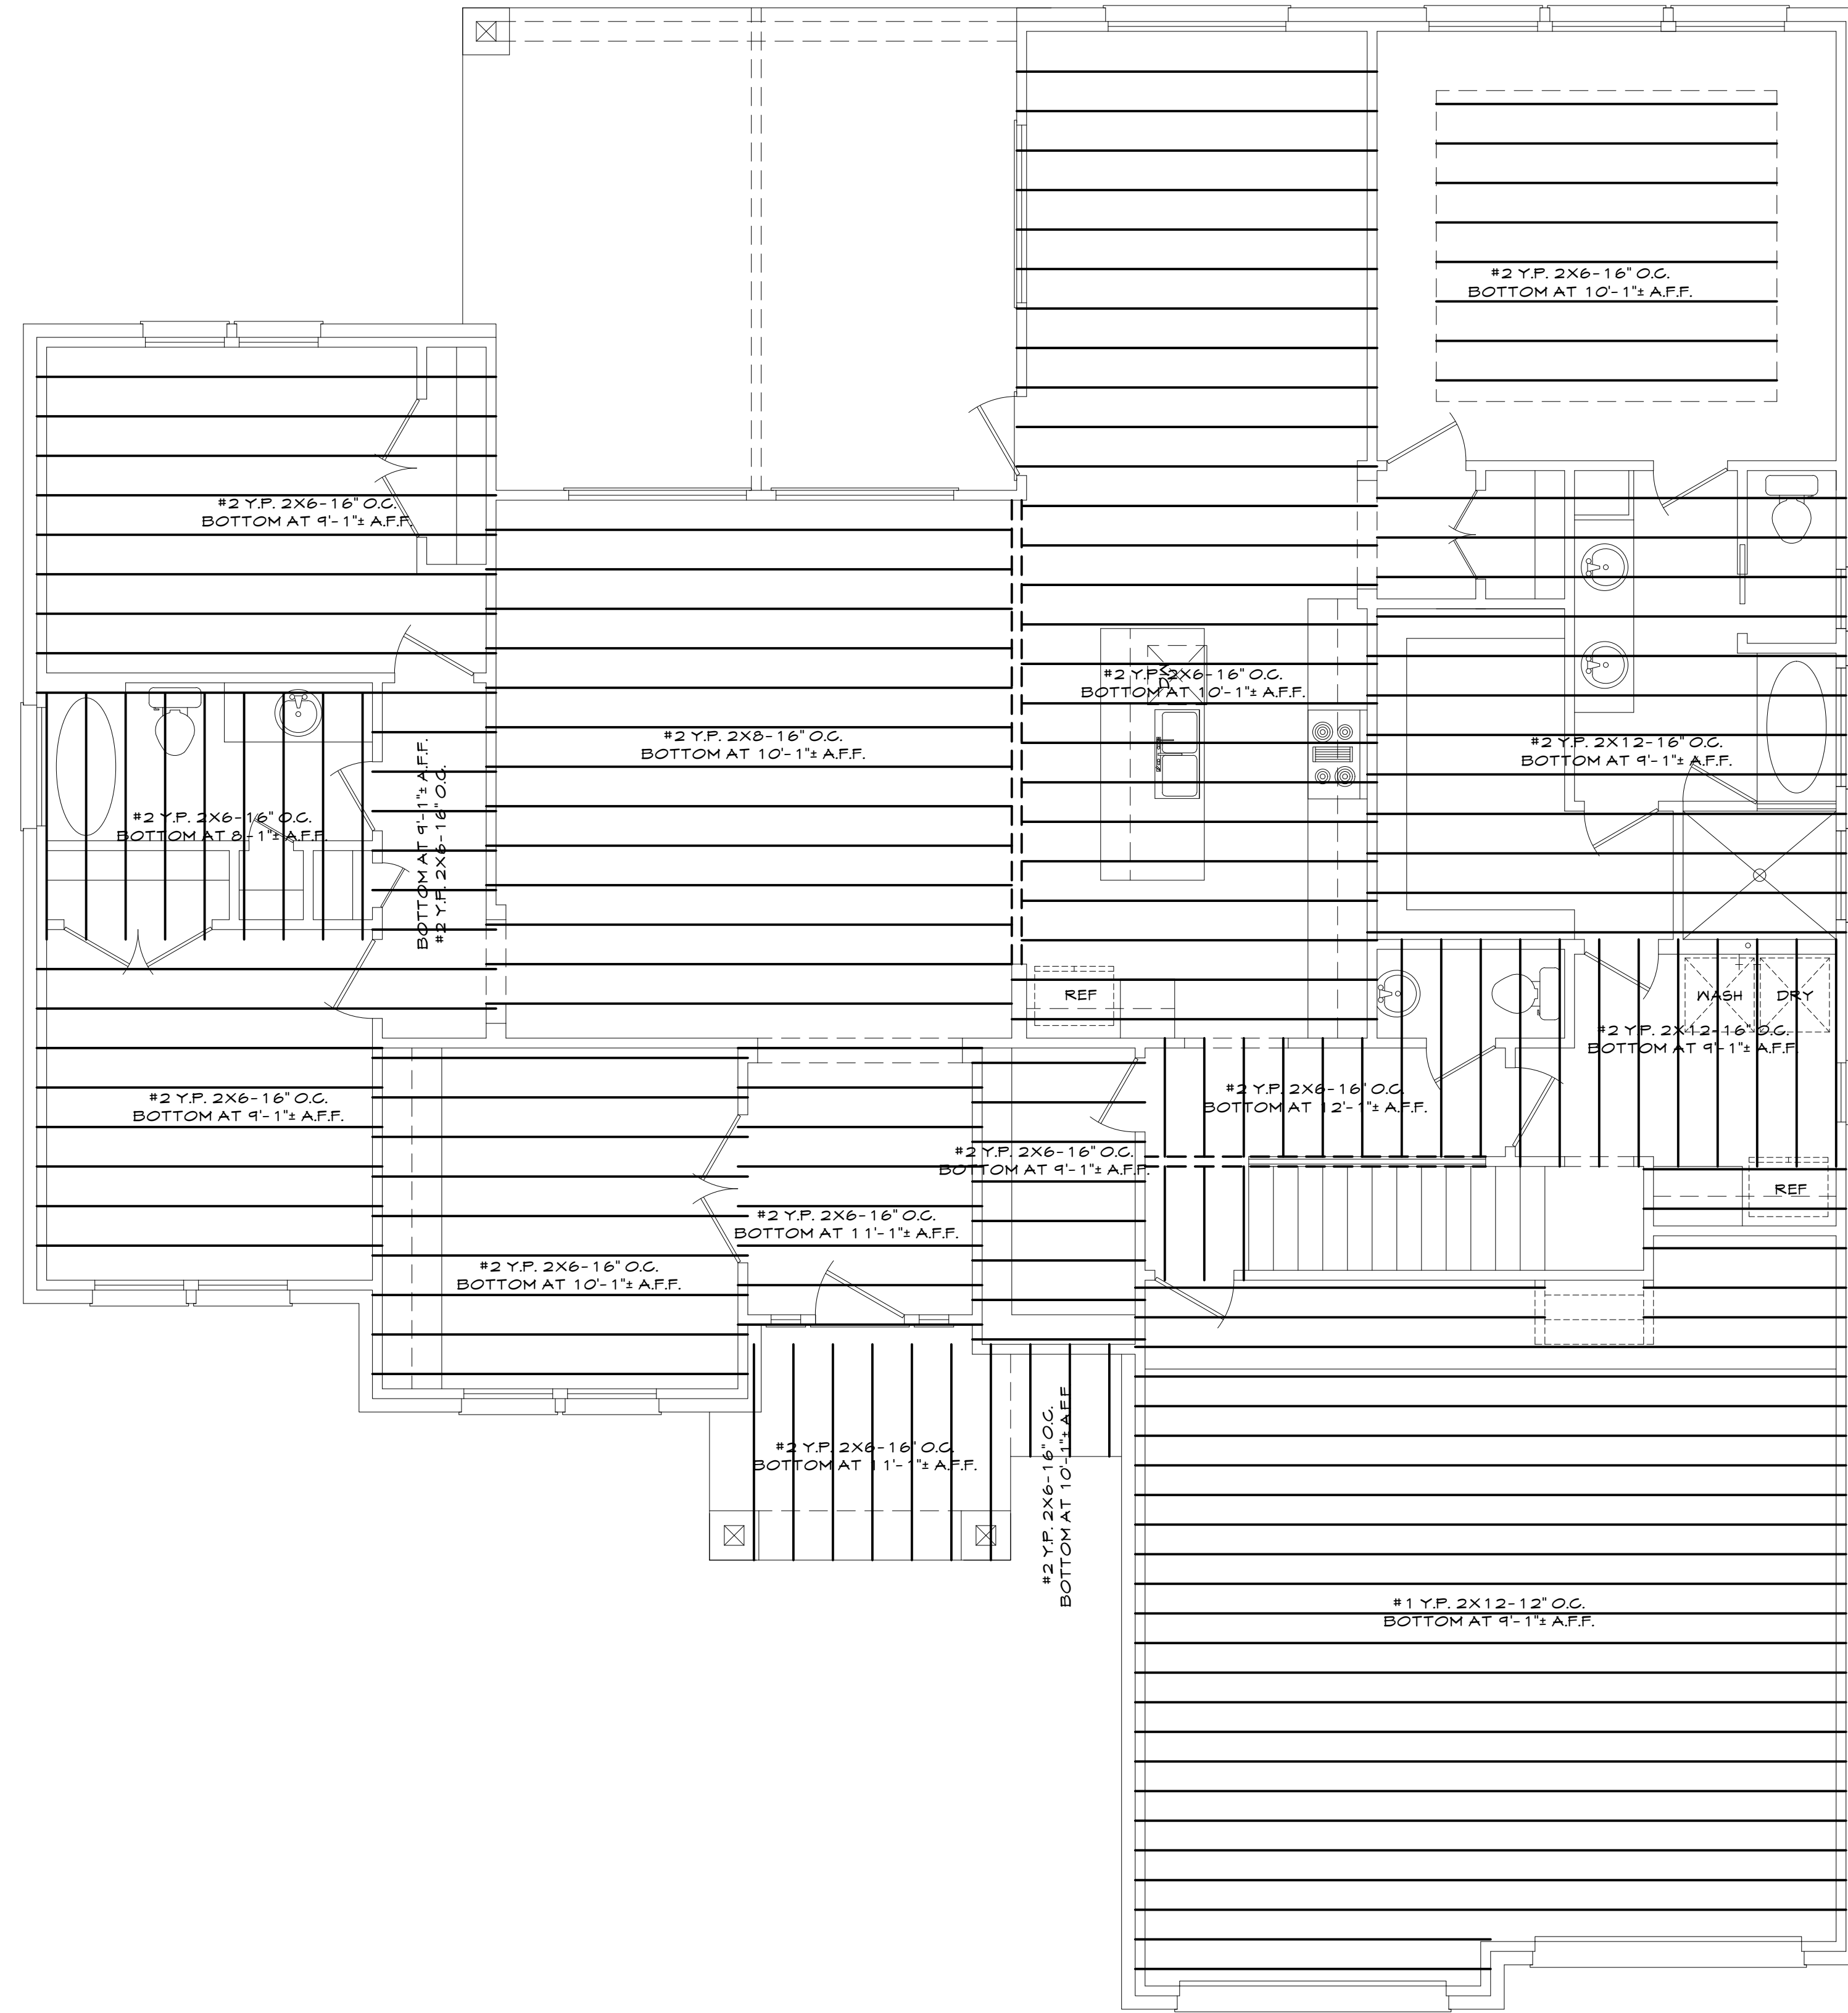

1
S2 CEILING JOIST
SCALE: 1/4" = 1'

MOONLIGHT HOUSE PLANS IS A DRAFTING FIRM, NOT AN ENGINEERING OR ARCHITECTURAL FIRM. THESE PRINTS ARE NOT TO BE USED FOR CONSTRUCTION. MOONLIGHT HOUSE PLANS IS NOT RESPONSIBLE FOR ANY STRUCTURAL OR DESIGN MISTAKES. DIMENSIONS, DETAILS & SPECIFICATIONS. ENGINEER WILL USE BE LIABLE FOR HUMAN ERROR AFTER CONSTRUCTION IS STARTED. THESE DRAWINGS, SPECIFICATIONS AND REFS ARE THE PROPERTY OF MOONLIGHT HOUSE PLANS, AND SHALL NOT BE REUSED, REPRODUCED, OR ALTERED IN ANY WAY.

Moonlight House
Plans
979-482-1967

REVISION HISTORY	DATE
NUMBER	

DWG. SCALE:
1/4" = 1'-0"

CEILING JOIST
APLIN HOMES
210 CREEKSIDE - LAKE JACKSON, TEXAS
JOB #: 20224262

02-22-22


S2

LEGEND

- ① RIDGE
- ② HIP
- ③ VALLEY
- ④ OUTLOOKERS
- ⑤ KICKOUTS
- ⑥ CRICKET
- ⑦ PURLINS

NOTES UNLESS NOTED OTHERWISE (U.N.O.)

- 01. 4:12, 8:12, 12:12 PITCH
- 02. 9'-±1", 10'-±1", 11'-±1", 19'-±1" PLT. HTS.
- 03. COMPOSITION SHINGLES
- 04. 18" OVERHANG FROM OUTSIDE OF STUD WALL

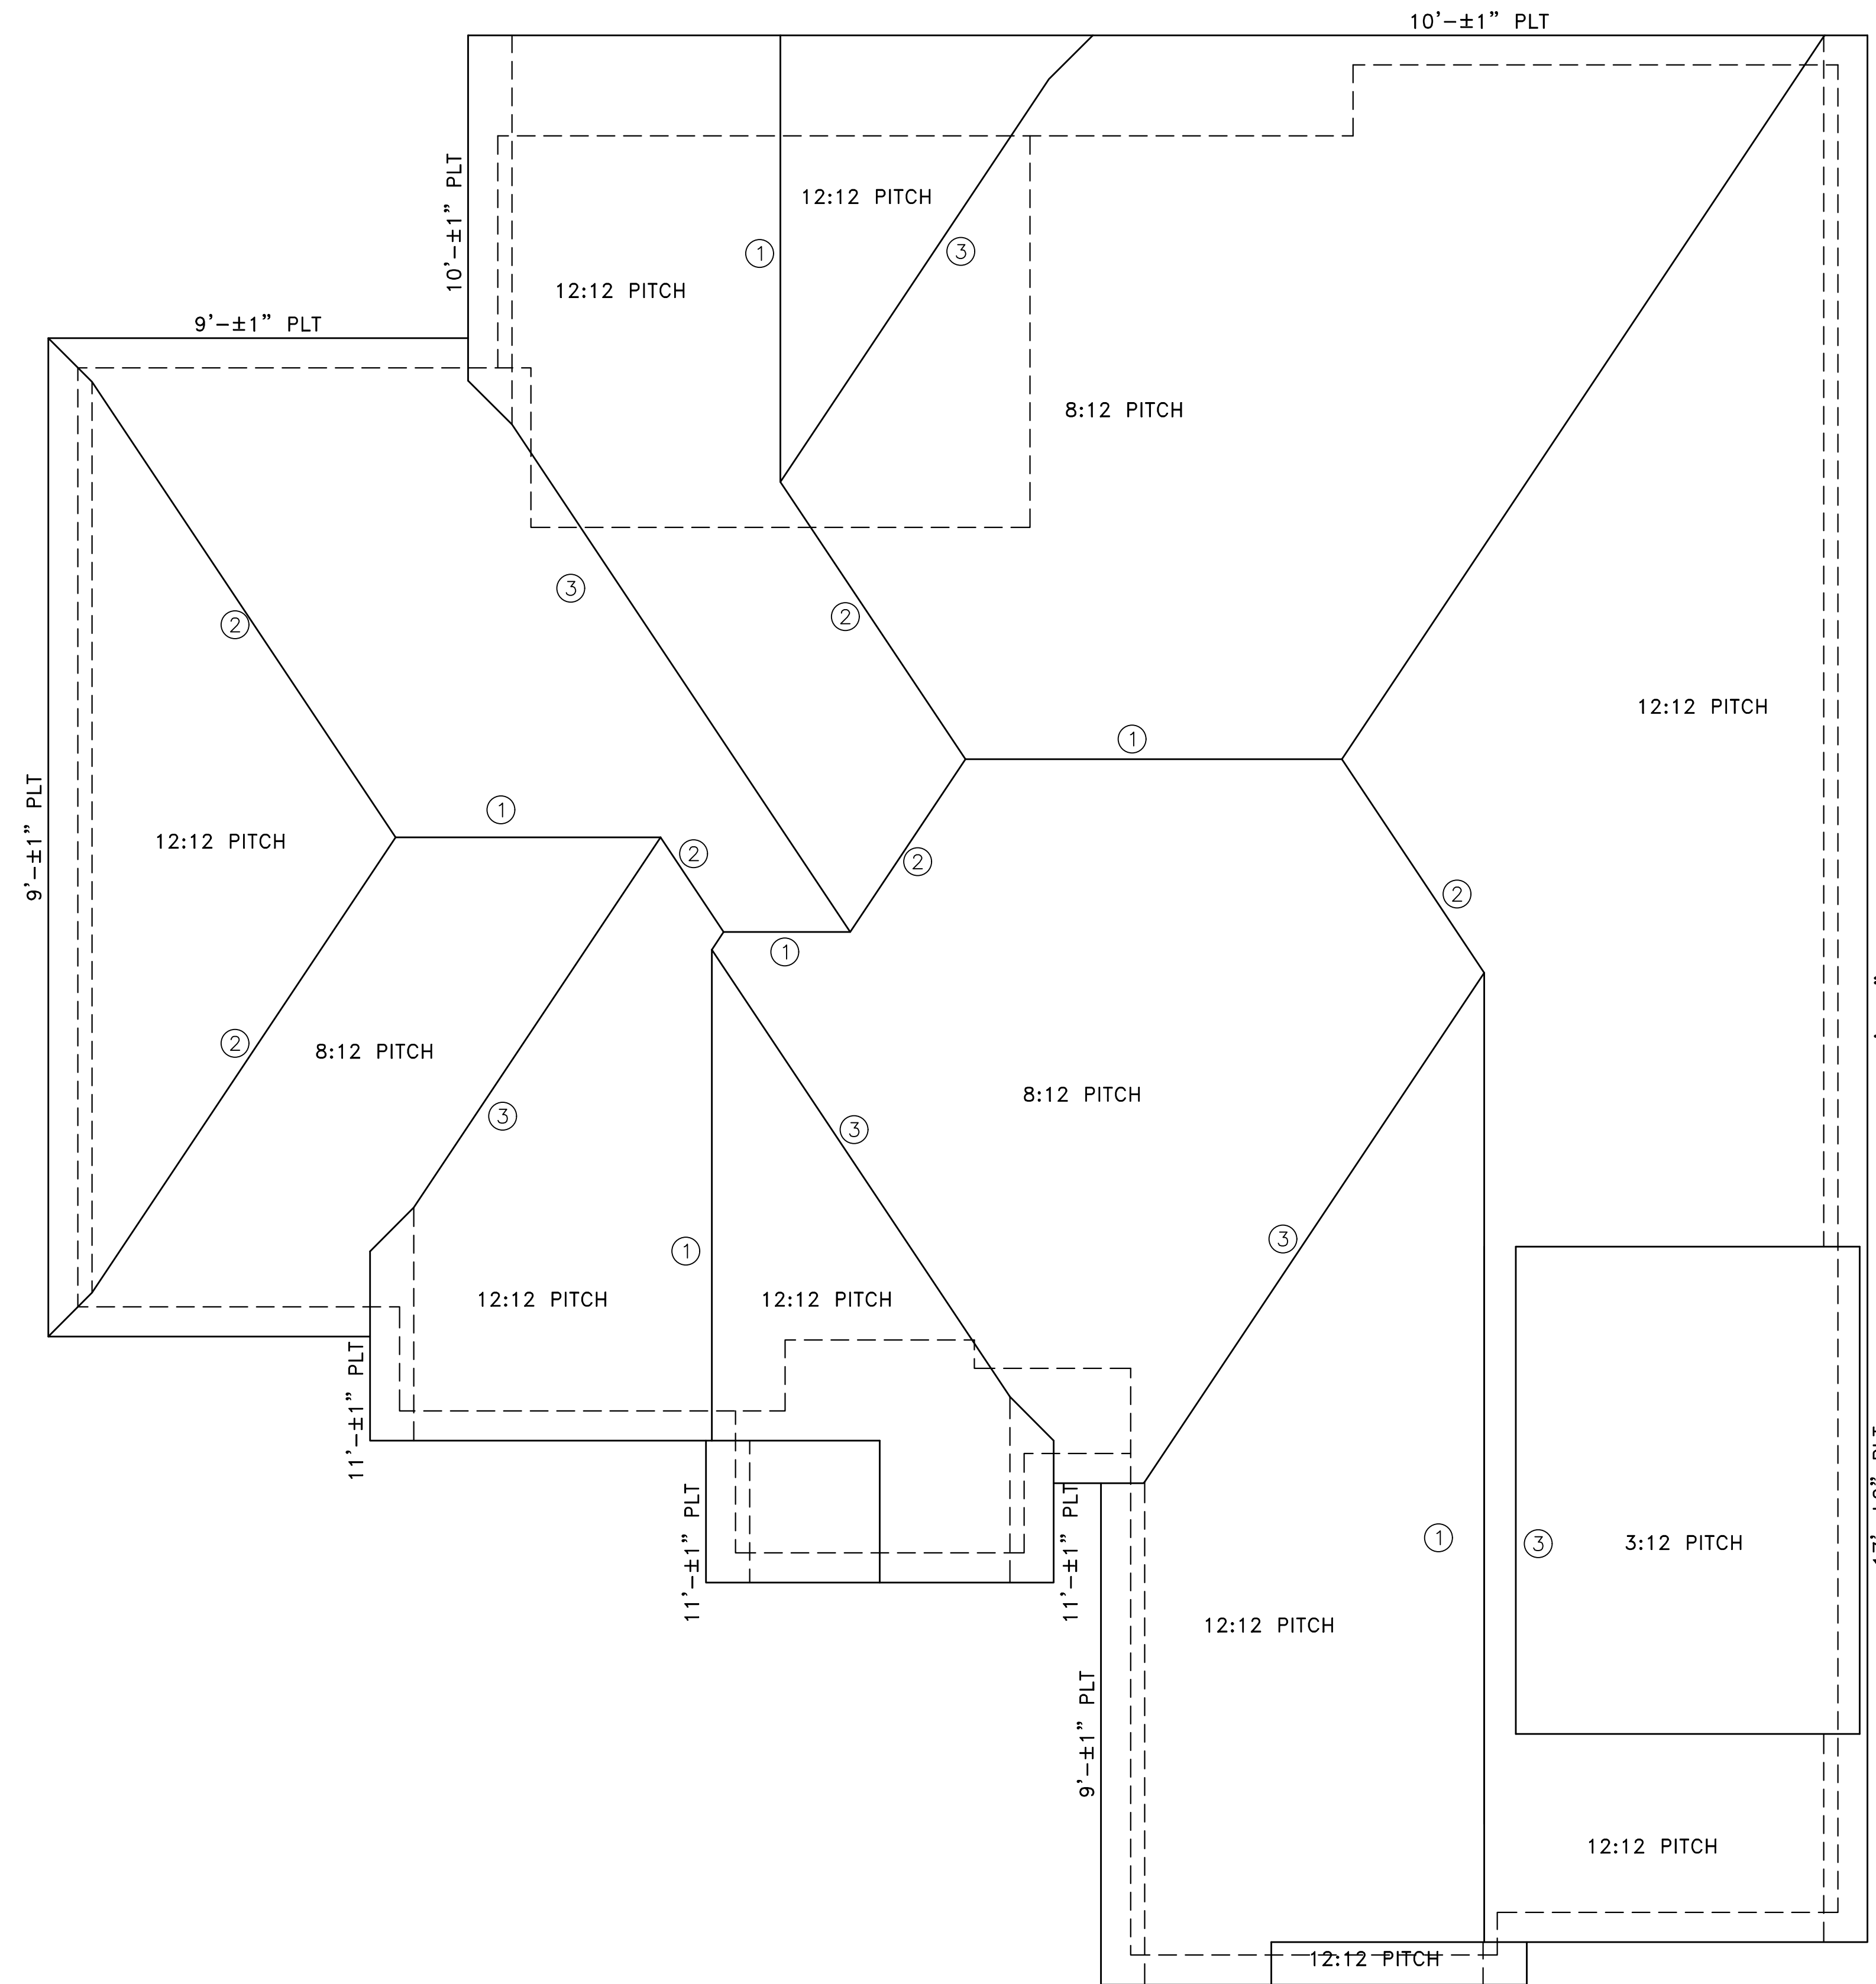

1 ROOF LAYOUT
S3 SCALE: 1/4" = 1'

MOONLIGHT HOUSE PLANS IS A DRAFTING FIRM, NOT AN ENGINEERING OR ARCHITECTURAL FIRM. THESE PRINTS ARE NOT TO BE USED FOR CONSTRUCTION WITHOUT THE RESPONSIBILITY OF MOONLIGHT HOUSE PLANS. MOONLIGHT HOUSE PLANS IS NOT RESPONSIBLE FOR ANY STRUCTURAL OR DESIGN MISTAKES. DIMENSIONS, DETAILS & SPECIFICATIONS. MOONLIGHT HOUSE PLANS WILL BE LIABLE FOR HUMAN ERROR AFTER CONSTRUCTION IS STARTED. THESE DRAWINGS, SPECIFICATIONS AND IDEAS ARE THE PROPERTY OF MOONLIGHT HOUSE PLANS. ANY SHALL NOT BE REUSED, REPRODUCED, OR ALTERED IN ANY WAY.

Moonlight House
Plans
 979-482-1967


REVISION HISTORY	DATE
NUMBER	

DWG. SCALE:
 1/4" = 1'-0"


ROOF LAYOUT
APLIN HOMES
 210 CREEKSIDE - LAKE JACKSON, TEXAS
 JOB #: 20224262

02-22-22

S3

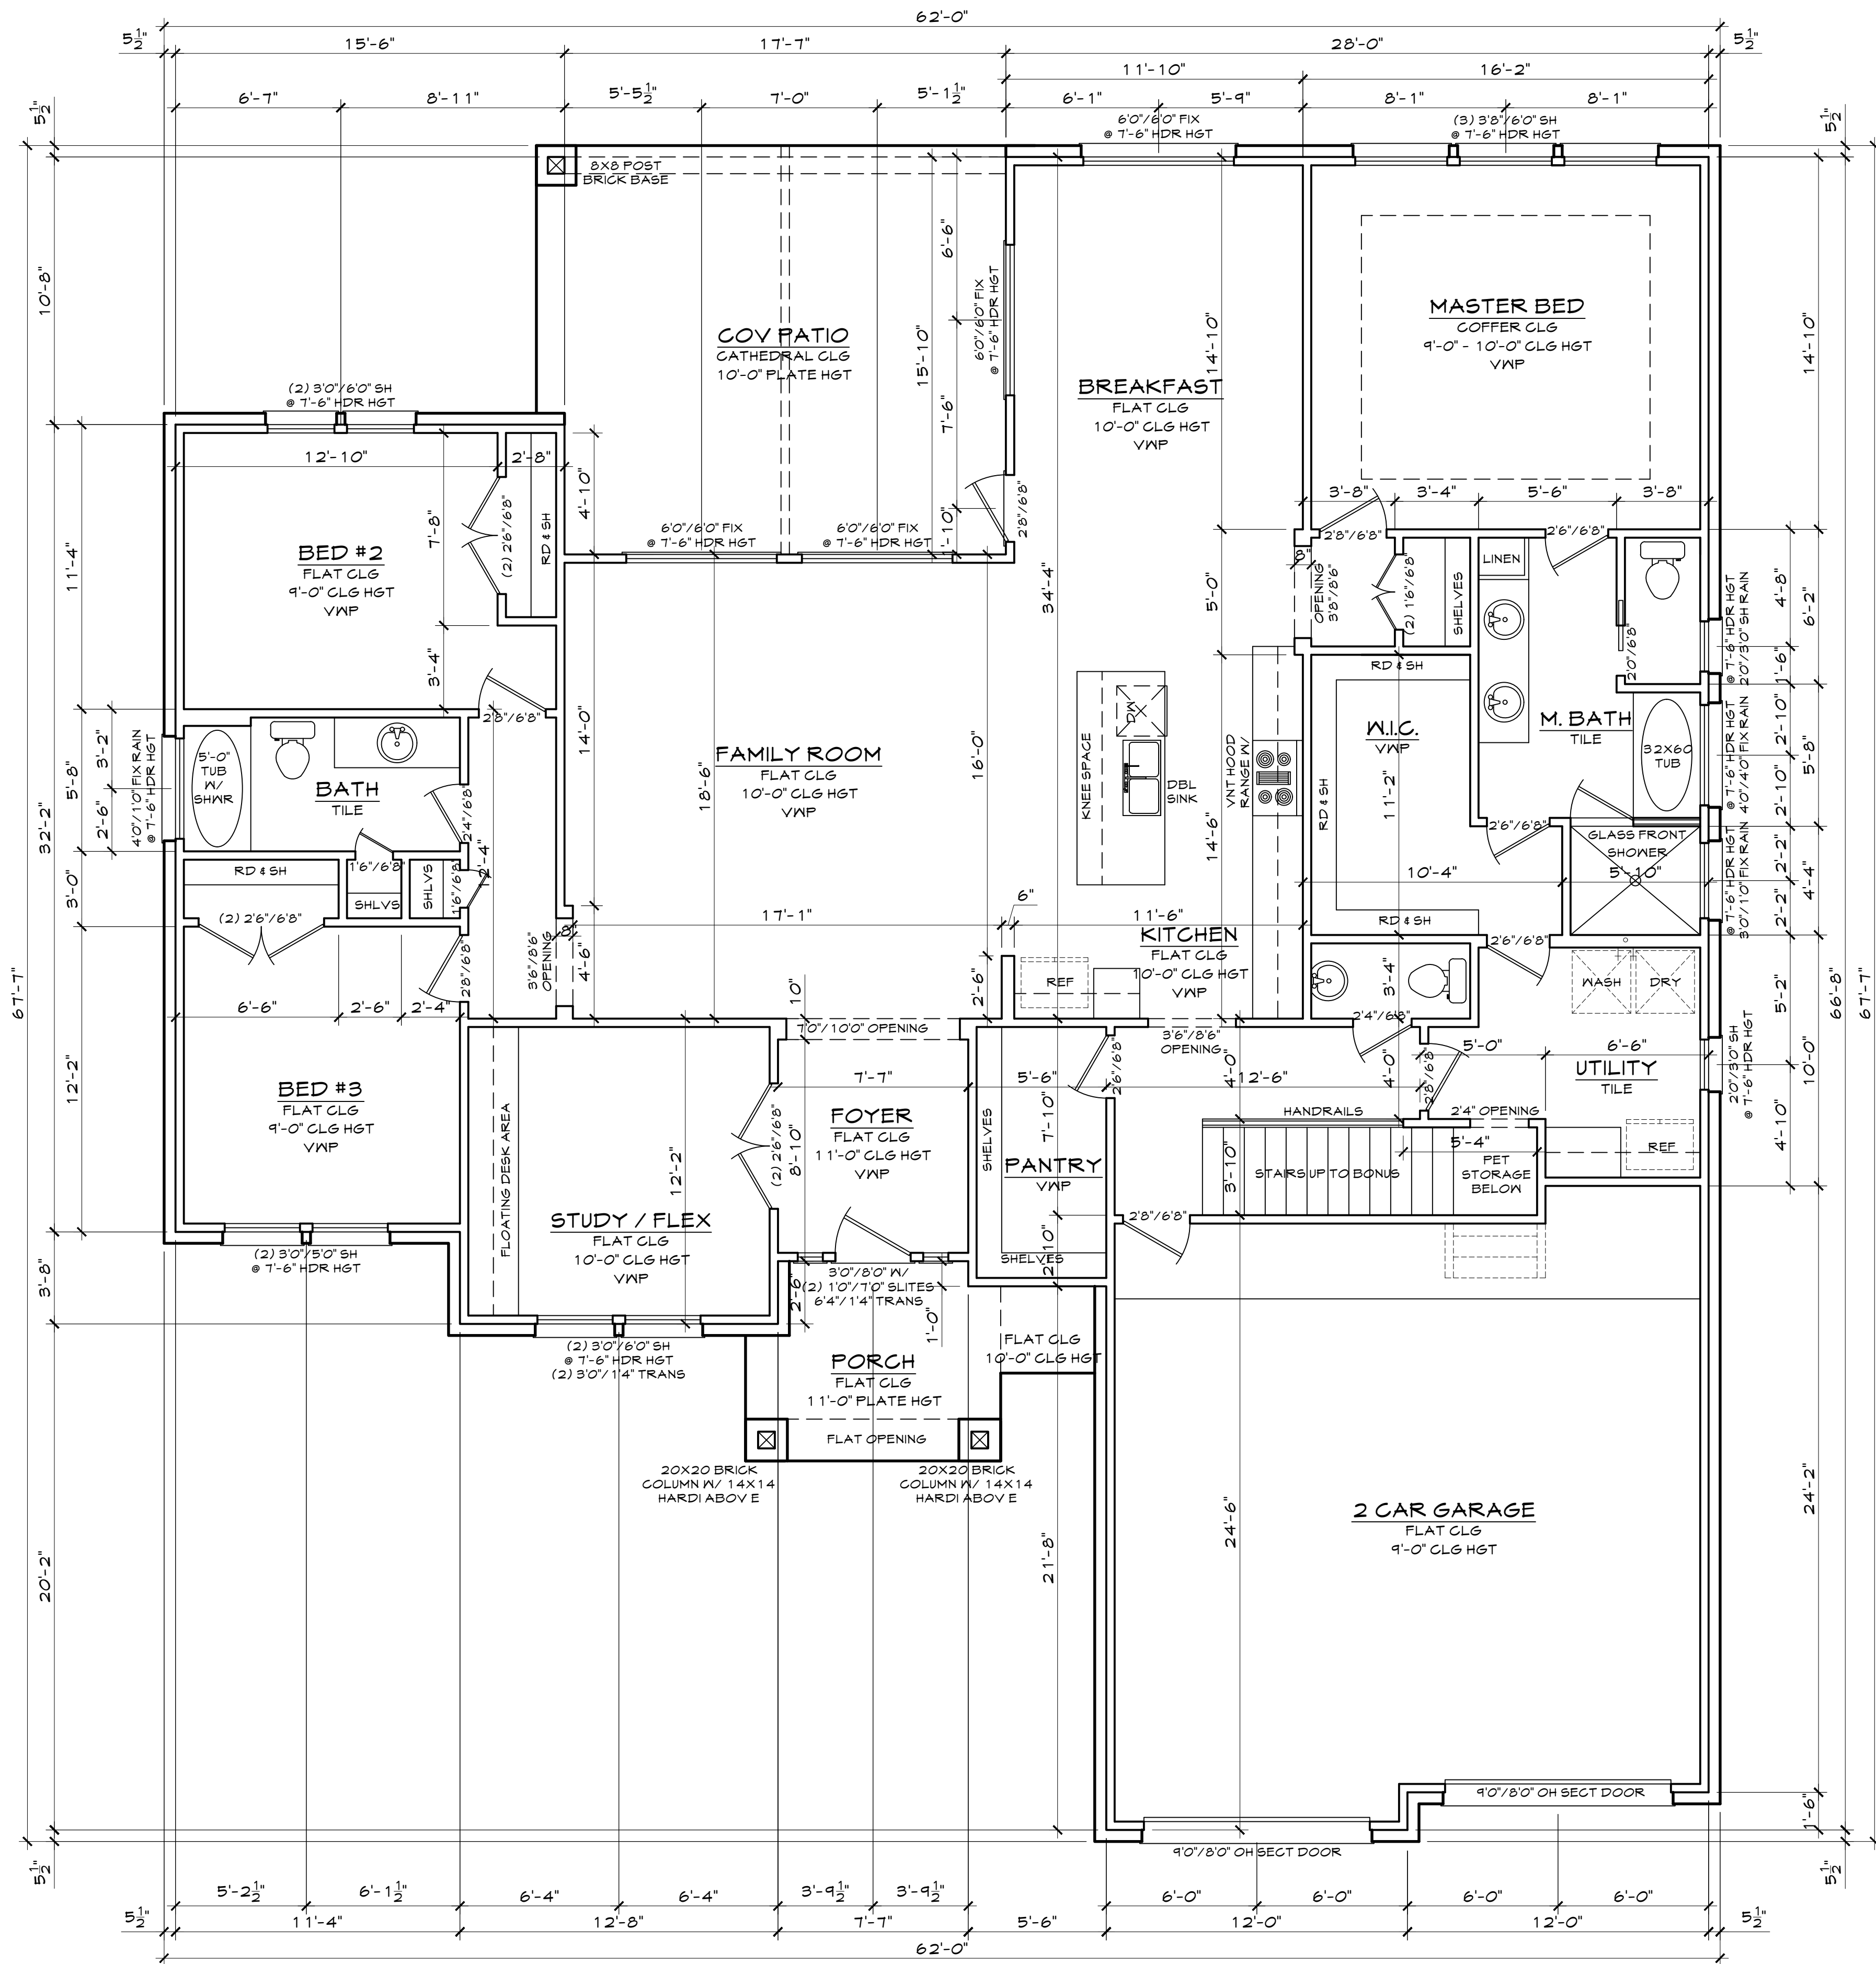

1 FLOOR PLAN
SCALE: 1/4" = 1'

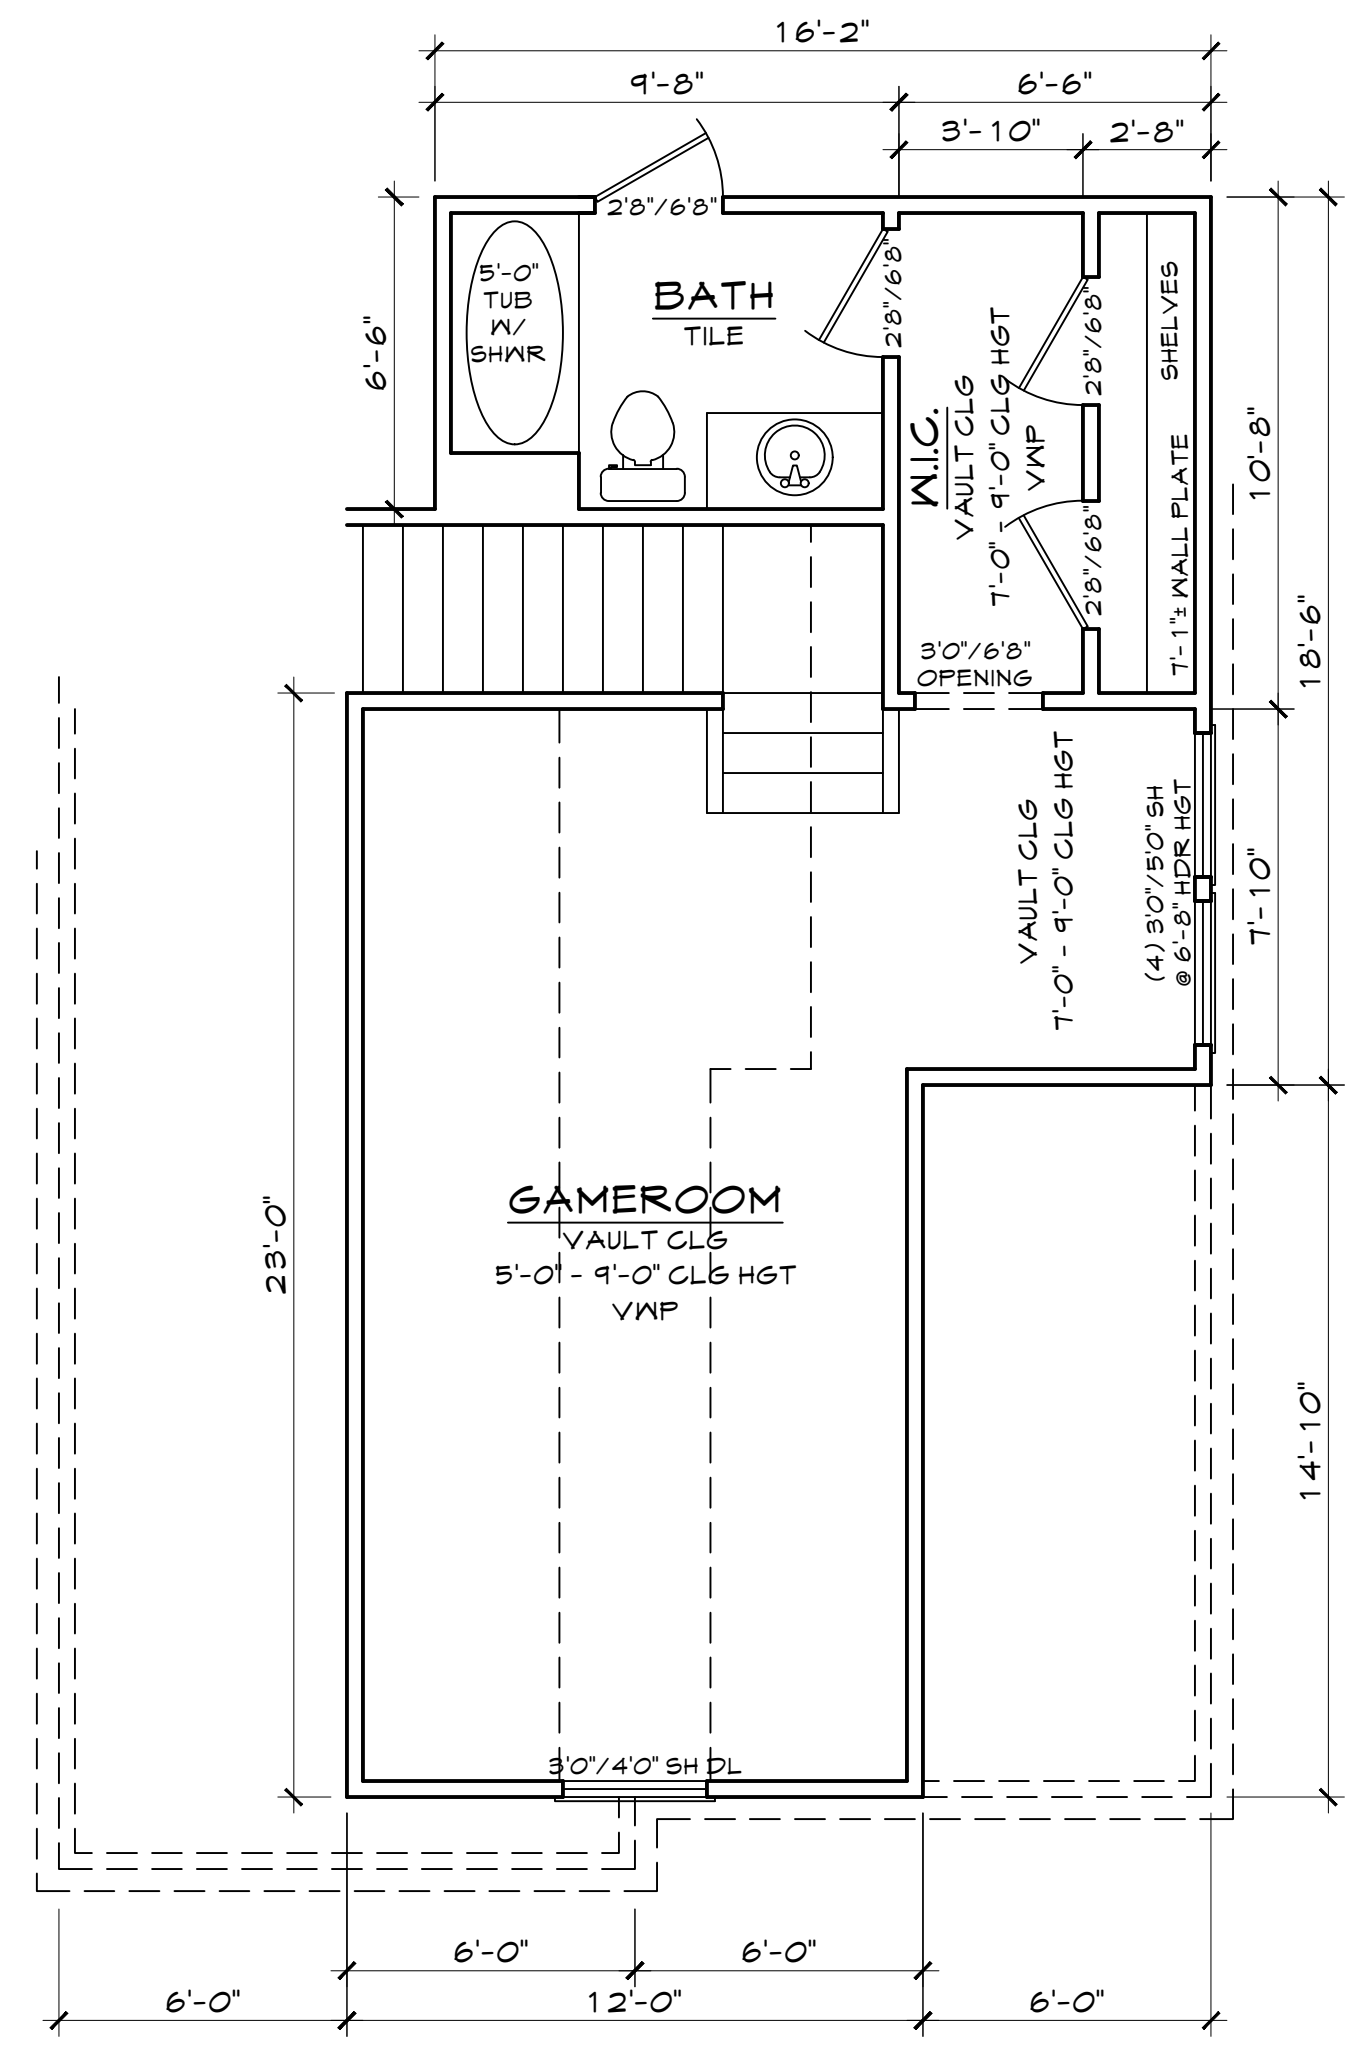

2 BONUS
SCALE: 1/4" = 1'

MOONLIGHT HOUSE PLANS IS A DRAFTING FIRM, NOT AN ENGINEERING OR ARCHITECTURAL FIRM. THESE PRINTS ARE NOT TO BE USED FOR CONSTRUCTION. MOONLIGHT HOUSE PLANS IS NOT RESPONSIBLE FOR ANY STRUCTURAL OR DESIGN MISTAKES. DIMENSIONS, DETAILS & SPECIFICATIONS. DESIGNER WILL NOT BE LIABLE FOR HUMAN ERROR AFTER CONSTRUCTION IS STARTED. THESE DRAWINGS, SPECIFICATIONS AND DECS ARE THE PROPERTY OF MOONLIGHT HOUSE PLANS, AND SHALL NOT BE REUSED, REPRODUCED, OR ALTERED IN ANY WAY.

Moonlight House Plans
979-482-1967

REVISION HISTORY	DATE
NUMBER	

DWG. SCALE: 1/4" = 1-0"

FLOOR PLAN
APLIN HOMES
210 CREEKSIDE - LAKE JACKSON, TEXAS
JOB #: 20224262

02-22-22

A2

