

BLDG. A	3,558 SF GROSS
HANGAR	2,562
TRAINING/OFFICE	701
KITCHEN/TRAINING	784
OFFICE	252
CLO.	16
BATH	48
STAIR	86

BLDG. B	2,812 SF GROSS	+1400
OFFICE 1	210	
BATH 1	51	
LNDRY.	74	
KITCHEN/VEST.	371	
CONFERENCE	483	
OFFICE 2	287	
BATH 2	87	
CLO.	62	
GARAGE/SHOP AREA	888	
<b>TOTAL</b>	<b>3212</b>	<b>14</b>

TOTAL FIRST FLR. 6,370 SF GROSS


© 2005 MR. MICHAEL HARRIS ARCHITECTURAL CONSULTANTS  
 This drawing is a preliminary drawing and is not to be used for construction without the written consent of the architect.  
 The architect assumes no responsibility for the accuracy of the information shown on this drawing.  
 The architect's office is located at 7322 Kemico - Houston, Texas 77036  
 Tel: 281-412-1111 Fax: 281-412-1112

DAVID N. RUIZ  
 ARCHITECTURAL  
 CONSULTANTS  
 7322 Kemico - Houston, Texas 77036  
 Tel: 281-412-1111 Fax: 281-412-1112

MR KONSTRUCTION & HANGARS  
 MR. MICHAEL HARRIS  
 CLOVER FIELD  
 THE ARMY AND TEXAS 77060

MR KONSTRUCTION & HANGARS  
 MR. MICHAEL HARRIS  
 CLOVER FIELD  
 THE ARMY AND TEXAS 77060

DRAWN DNR  
 CHECKED DNR  
 DATE 12/23/05

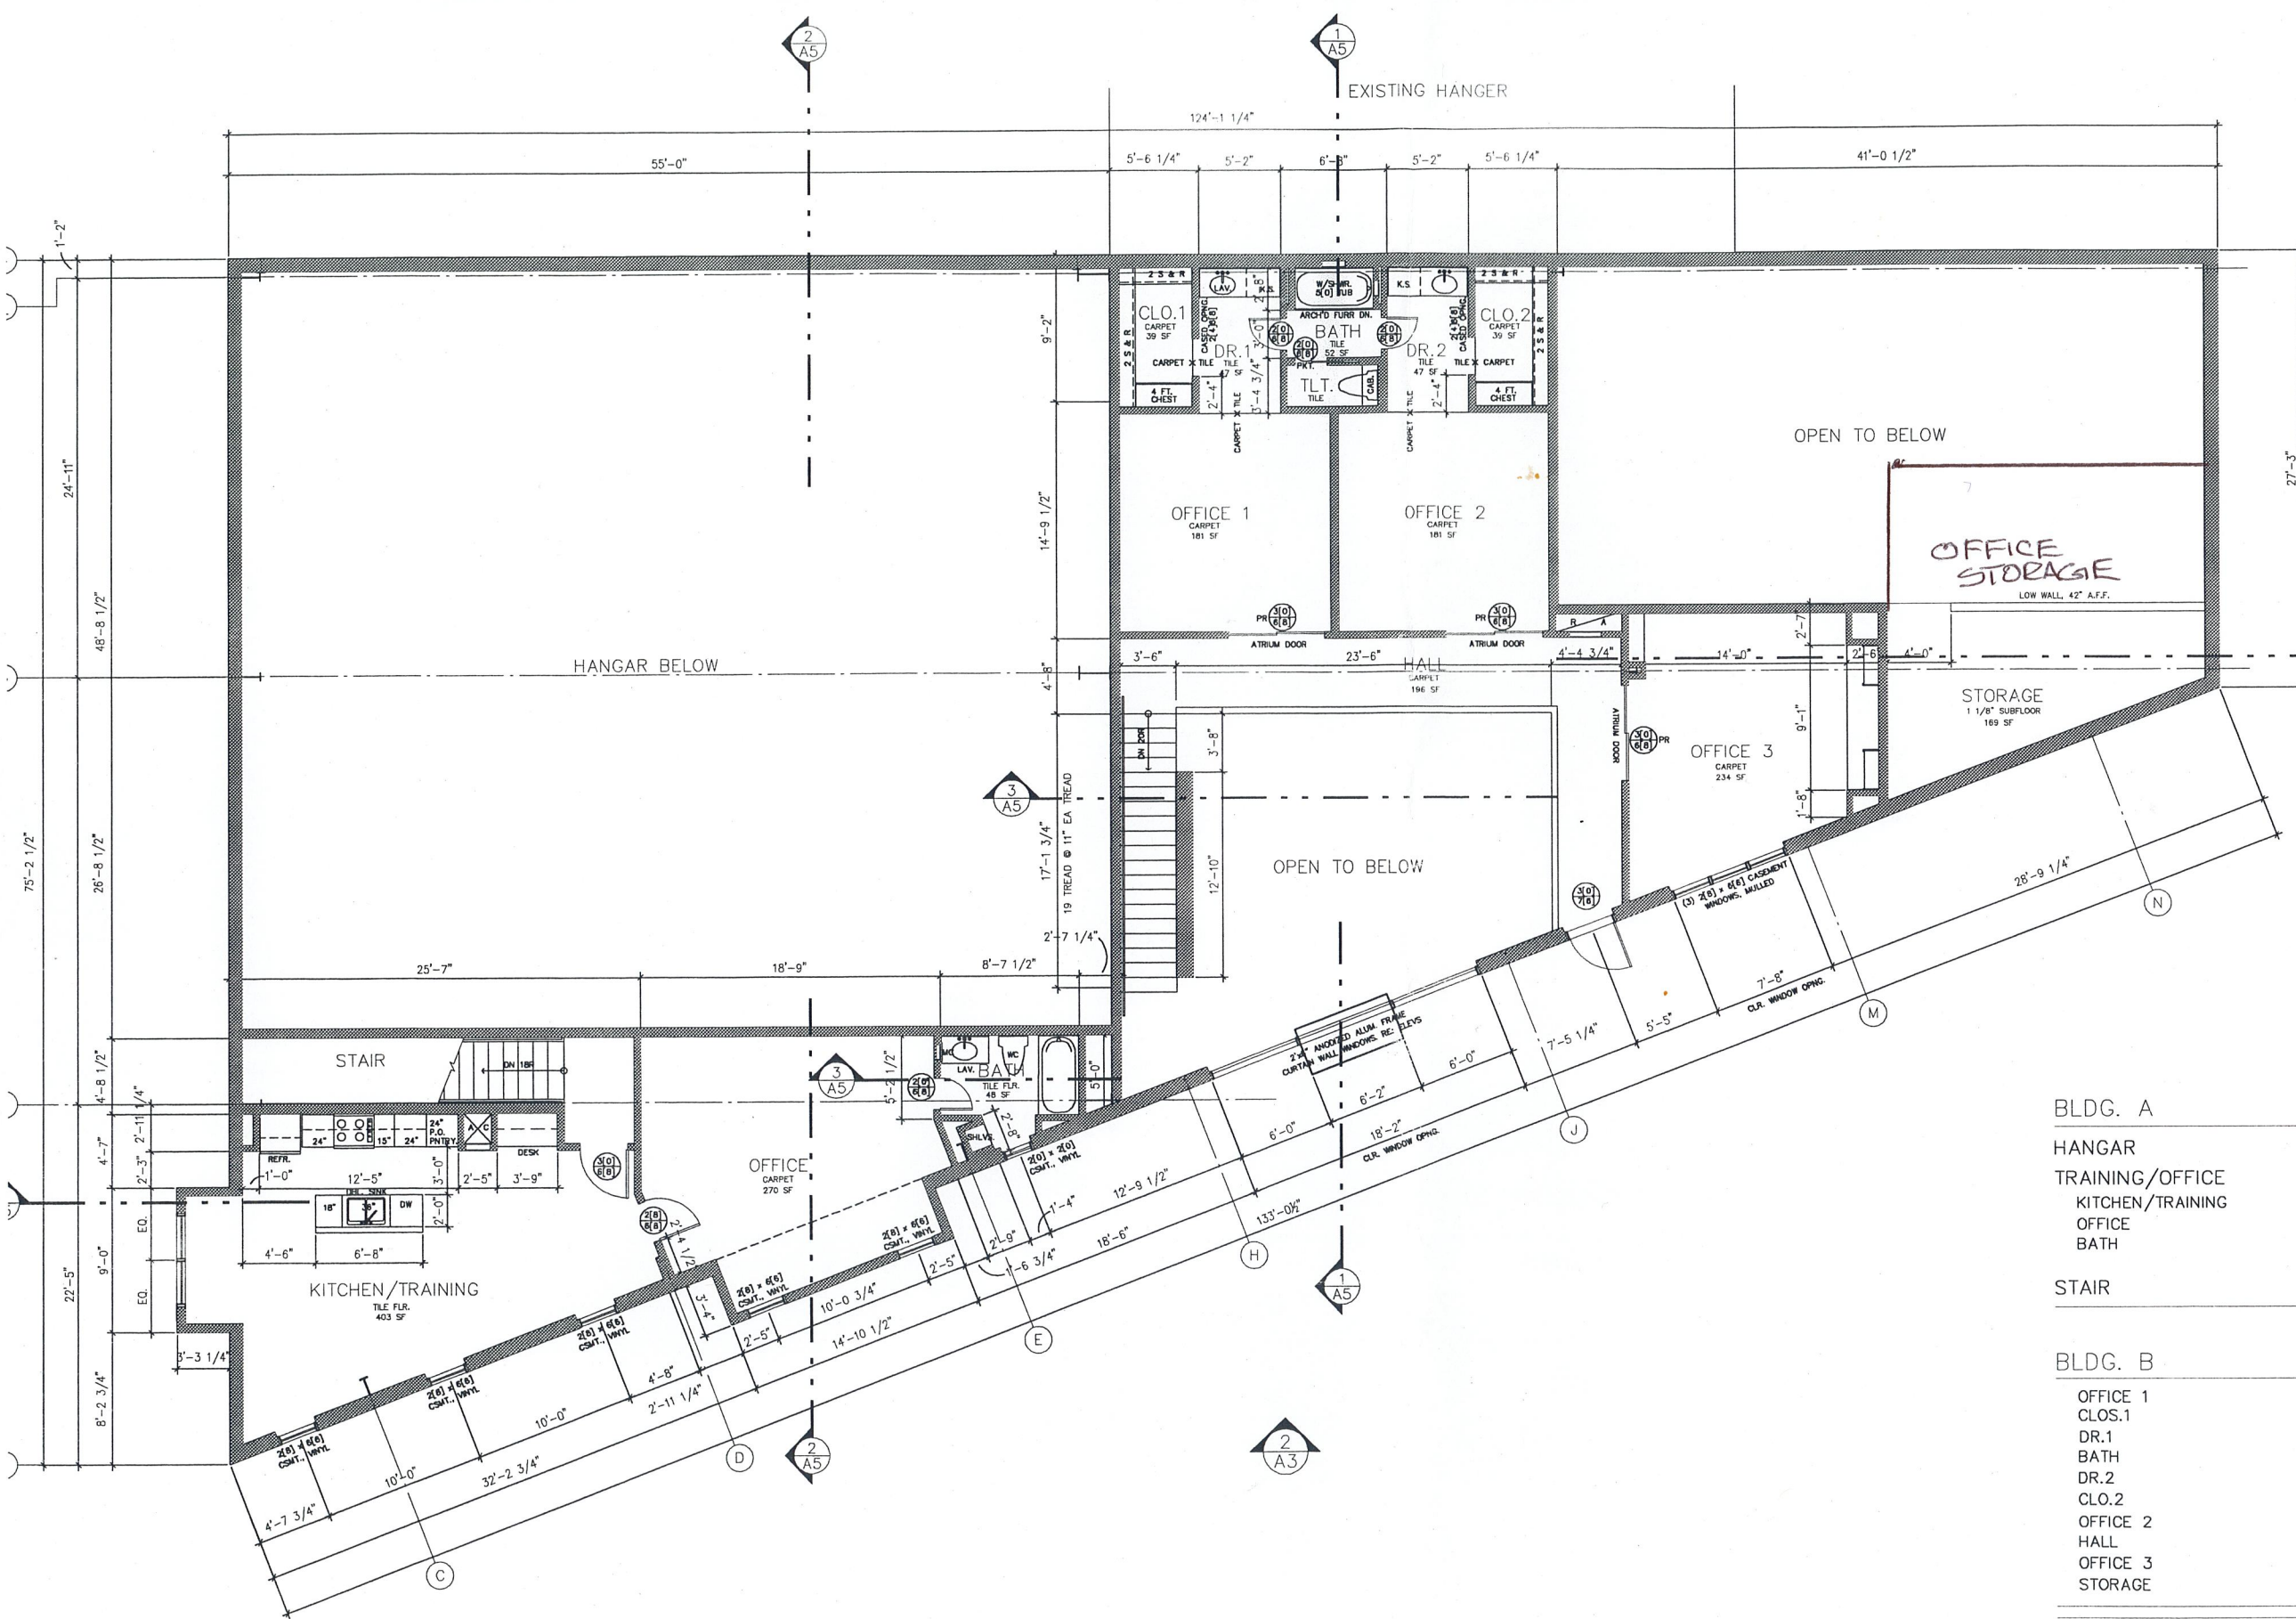

BLDG. A	767 SF GROSS
HANGAR	(SEE FIRST FLR.)
TRAINING/OFFICE	767
KITCHEN/TRAINING	403
OFFICE	270
BATH	48
STAIR	(SEE FIRST FLR.)

BLDG. B	1,268 SF GROSS
OFFICE 1	181
CLOS.1	39
DR.1	47
BATH	52
DR.2	47
CLO.2	39
OFFICE 2	181
HALL	196
OFFICE 3	234
STORAGE	169

TOTAL SECOND FLR.	2,035 SF GROSS
TOTAL FIRST FLR.	6,370 SF GROSS
TOTAL PROJECT	8,405 SF GROSS


© 2006 MR. MICHAEL HARRIS ARCHITECTURAL CONSULTANTS, INC. ALL RIGHTS RESERVED. THESE DRAWINGS ARE THE PROPERTY OF MR. MICHAEL HARRIS ARCHITECTURAL CONSULTANTS, INC. AND ARE NOT TO BE REPRODUCED OR TRANSMITTED IN ANY FORM OR BY ANY MEANS, ELECTRONIC OR MECHANICAL, INCLUDING PHOTOCOPYING, RECORDING, OR BY ANY INFORMATION STORAGE AND RETRIEVAL SYSTEM, WITHOUT THE WRITTEN PERMISSION OF MR. MICHAEL HARRIS ARCHITECTURAL CONSULTANTS, INC. THE PROJECT IS SUBJECT TO THE PROVISIONS OF THE ARCHITECTURAL PROFESSION ACT OF 1985. 

DAVID N. RUIZ  
ARCHITECTURAL  
CONSULTANTS  
7522 Kermico - Houston, Texas - 77036

MR. MICHAEL HARRIS  
ARCHITECTURAL  
CONSULTANTS, INC.  
7522 Kermico - Houston, Texas - 77036

MR KONSTRUCTION & HANGARS  
MR. MICHAEL HARRIS  
ARCHITECTURAL  
CONSULTANTS, INC.  
7522 Kermico - Houston, Texas - 77036

DRAWN  
DNR  
CHECKED  
DNR  
DATE  
12/23/05  
SHEET

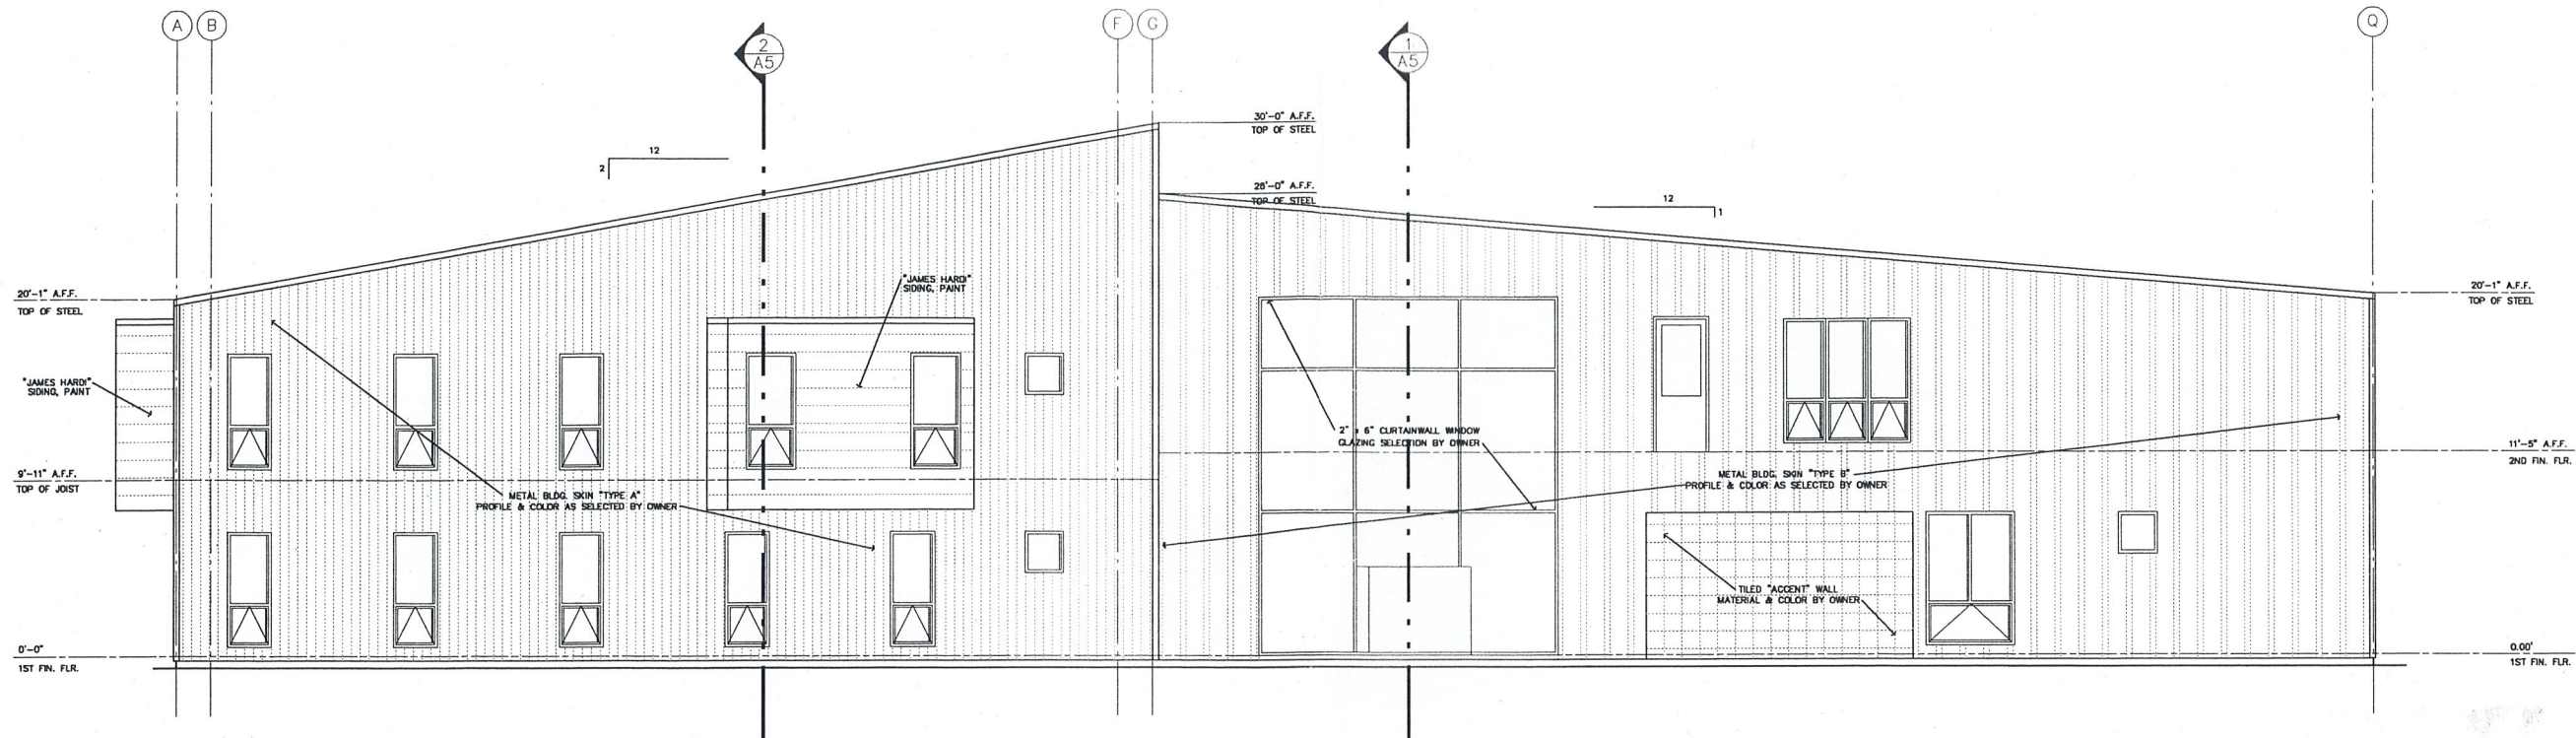


**2 SOUTH ELEVATION**  
SCALE: 3/16"=1'-0"


© DAVID N. RUIZ ARCHITECTURAL CONSULTANTS 2000  
 This drawing is the property of David N. Ruiz Architectural Consultants and is not to be reproduced, stored in a retrieval system, or transmitted in any form or by any means, electronic, mechanical, photocopying, recording, or by any information storage and retrieval system, without the prior written permission of David N. Ruiz Architectural Consultants. The reproduction or reproduction of this drawing is prohibited.

**DAVID N. RUIZ**  
 ARCHITECTURAL  
 CONSULTANTS  
 7532 Kambo - Houston, Texas - 77056


**MR KONSTRUCTION & HANGARS**  
 MR. MICHAEL HARRIS  
 CLOVER FIELD  
 11111 S. 111th St. - Houston, TX 77036

DRAWN  
 DNR  
 CHECKED  
 DNR  
 DATE  
 12/23/05

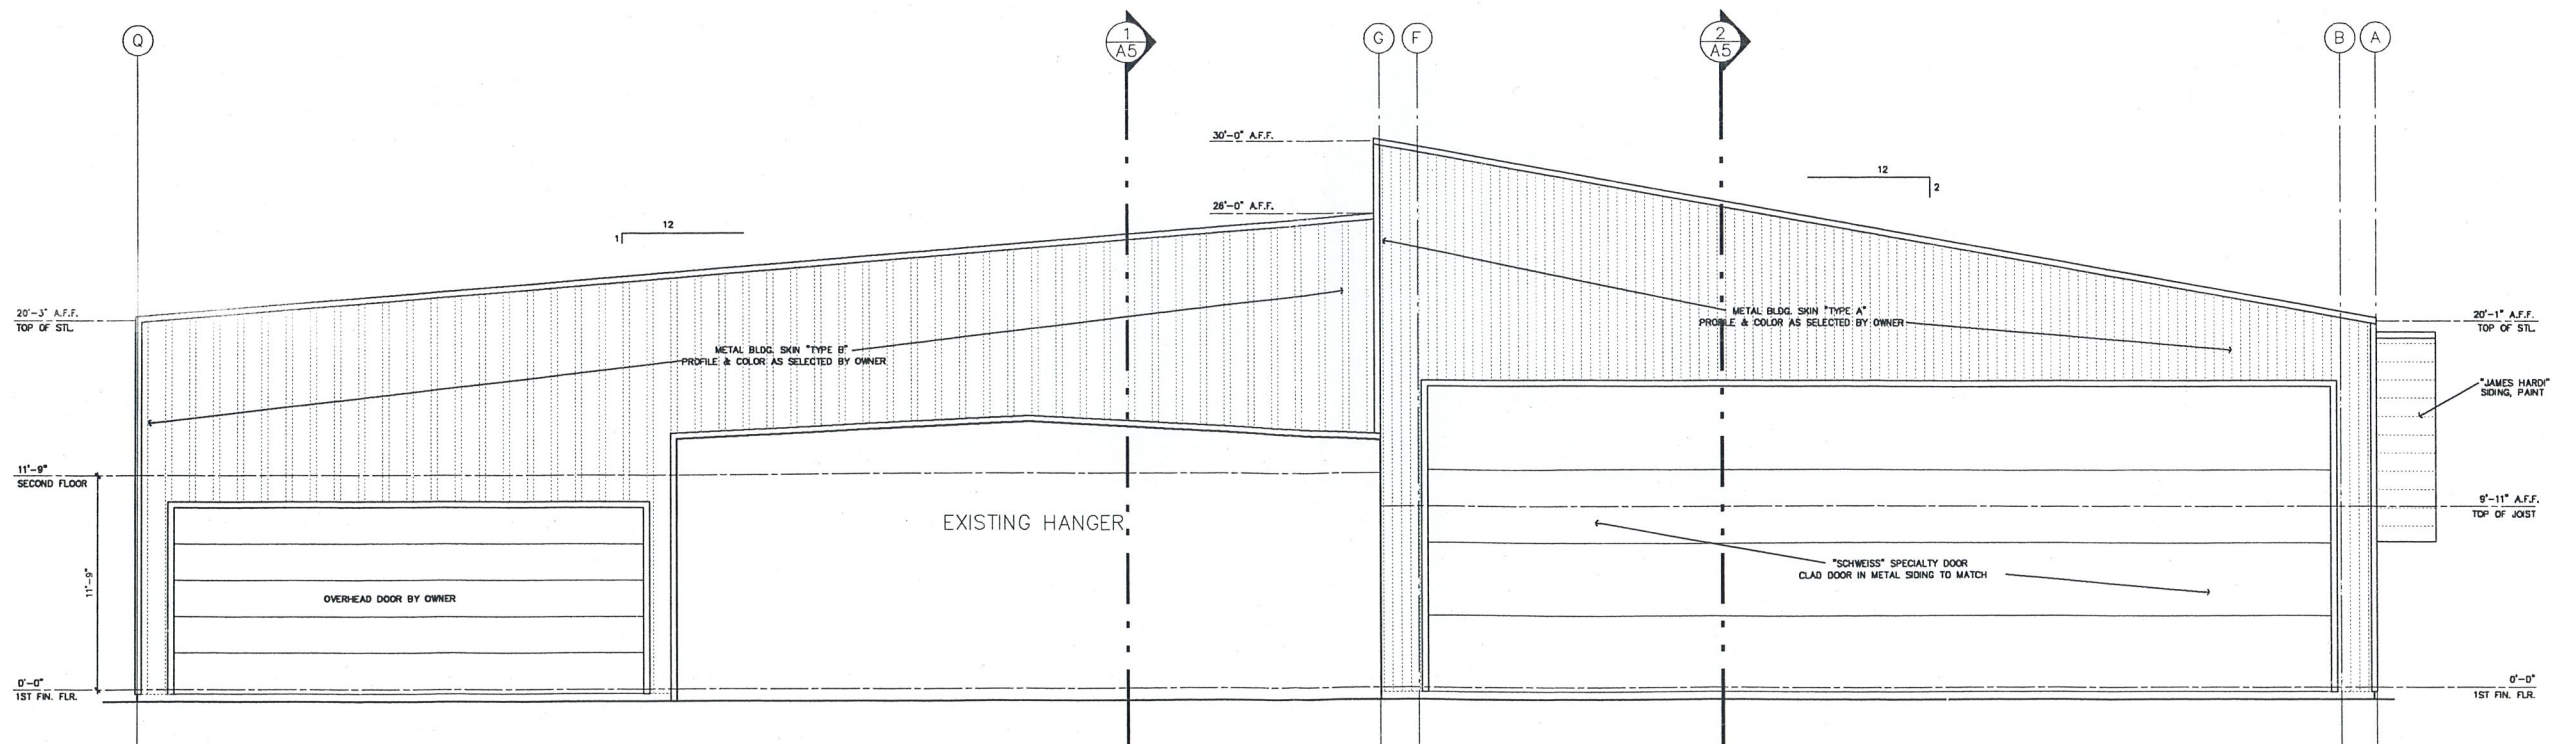

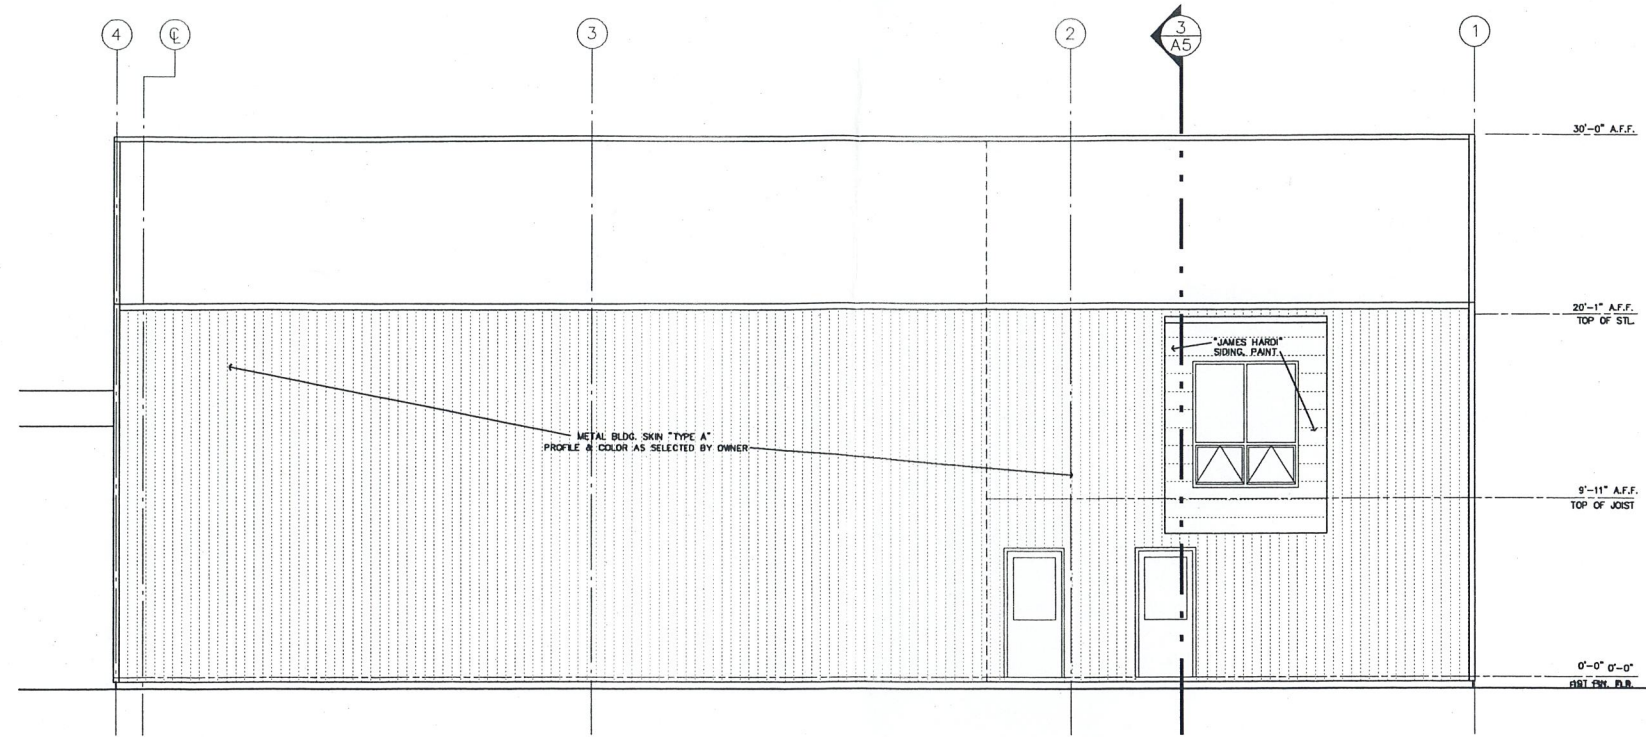

**2 WEST ELEVATION**  
SCALE: 3/16"=1'-0"

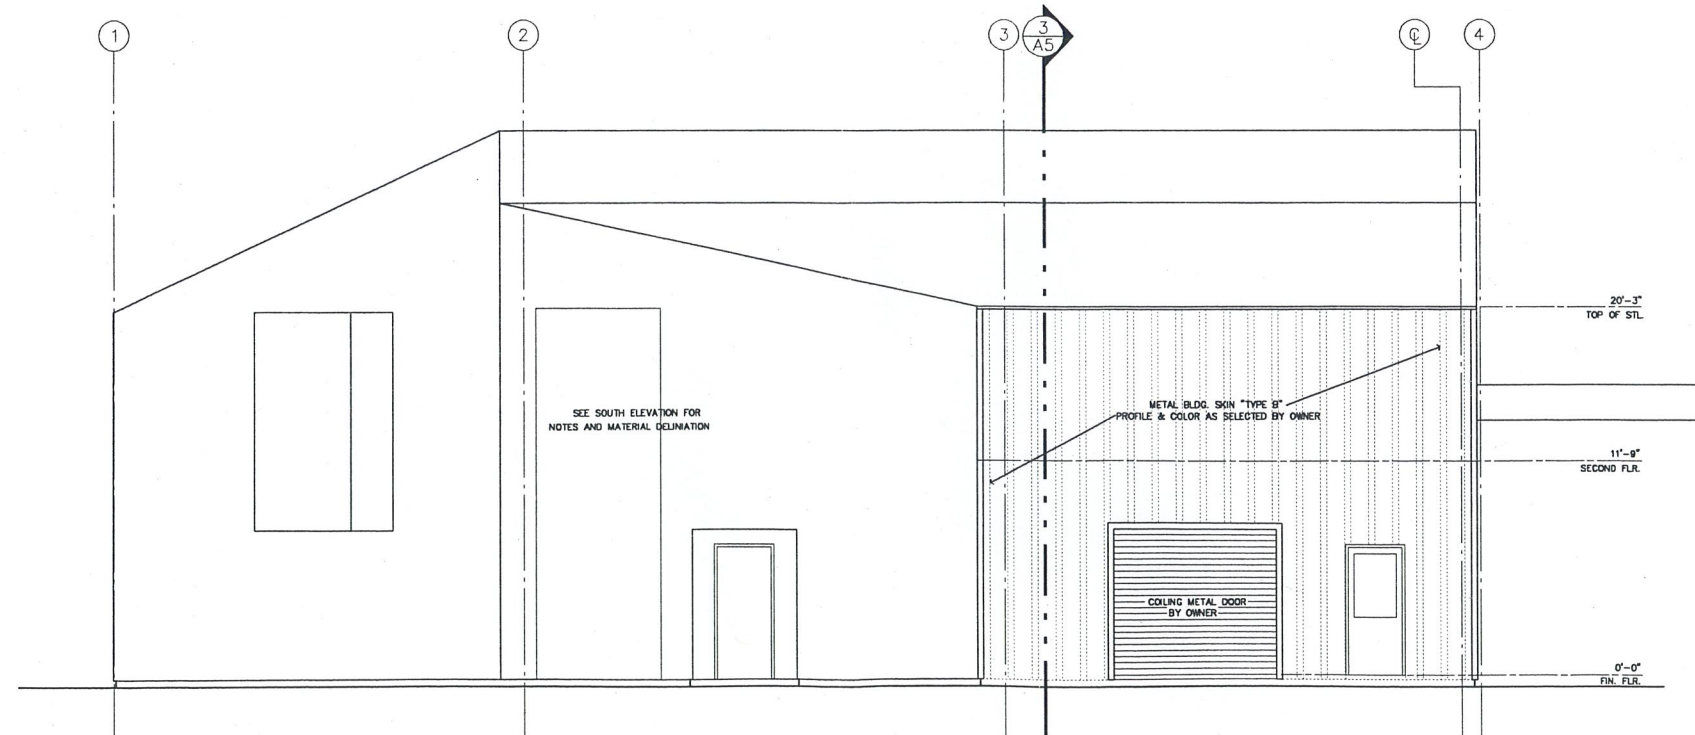

**1 EAST ELEVATION**

© DAVID N. RUIZ ARCHITECTURAL CONSULTANTS, 2005  
These plans are copyright and subject to the laws of the State of Texas and the United States of America. No part of these plans may be reproduced, stored in a retrieval system, or transmitted in any form or by any means, electronic, mechanical, photocopying, recording, or by any information storage and retrieval system, without the prior written permission of David N. Ruiz Architectural Consultants, Inc. The protection of the Copyright Act of 1976, as amended, and the Copyright Act of 1909, and the Copyright Act of 1909, as amended, are hereby acknowledged. Under such protection, unauthorized use of these plans without the prior written permission of David N. Ruiz Architectural Consultants, Inc. is prohibited. The architect or representative of the architect shall not be responsible for the construction of the building.

**DAVID N. RUIZ**  
ARCHITECTURAL  
CONSULTANTS  
7522 Kemble - Houston, Texas - 77056  
Phone: 713.978.0000 Fax: 713.978.0001 Email: david@dnrarch.com

**MR KONSTRUCTION & HANGARS**  
MR. MICHAEL HARRIS  
CLOVER FIELD  
PEARLAND, TEXAS 77588

DRAWN  
DNR  
CHECKED  
DNR  
DATE  
12/23/05

