

SQUARE FOOTAGE

FIRST FLOOR	2181
SECOND FLOOR	1215
TOTAL LIVING	3400
LANAI	360
BALCONY	125
GARAGE	107
T.C.A. BRICK LEDGE	4532
	12

FIRST FLOOR PLAN
 scales: 1/4" = 1'-0"

DATE: 07/11/07	SCALE: 1/4" = 1'-0"	REVISIONS:
DRAWN: KATE	BY: KATE	DATE:
CHECKED: 07/11/07	BY: KATE	DATE:
CLIENT: THOMPSON RESIDENCE	LOCATION:	LOT:
BUILDER:		


Homes • by design...
Classic INNOVATIONS
 11425 Kuykendahl-Hufsmith • Tomball, TX, 77375
 tel. 281-290-0557 fax 281-290-8250

CLASSIC INNOVATIONS L.L.C. 2001. THIS OFFICE ASSUMES NO LIABILITY FOR ERRORS OR OMISSIONS ON THESE PLANS. ALL INFORMATION MUST BE CONFIRMED PRIOR TO COMMENCEMENT OF CONSTRUCTION. THESE DRAWINGS HAVE BEEN DEVELOPED AND ISSUED WITH THE BEST KNOWLEDGE OF GEOGRAPHICAL LOCATION, THESE FLOOR, SUPPLEMENTAL TO THESE DOCUMENTS IS THE OWNER AND BUILDER RESPONSIBILITY FOR FOLLOWING MATERIAL AND MANUFACTURER'S INSTRUCTIONS, AND USDO RECOGNIZED STANDARDS FOR P.A.T.H. TRADE AS WELL AS COMPLIANCE IN FULL WITH ALL GO. BUILDING CODE REQUIREMENTS FOR THE GEOGRAPHIC AREA IN WHICH THIS HOME IS TO BE CONSTRUCTED.



unless noted otherwise

1. Floor plate (normal) heights 8'-0" ceiling height 8'-0" (unless otherwise noted)
2. 8'-0" ceiling height 8'-0" (unless otherwise noted)
3. 8'-0" ceiling height 8'-0" (unless otherwise noted)
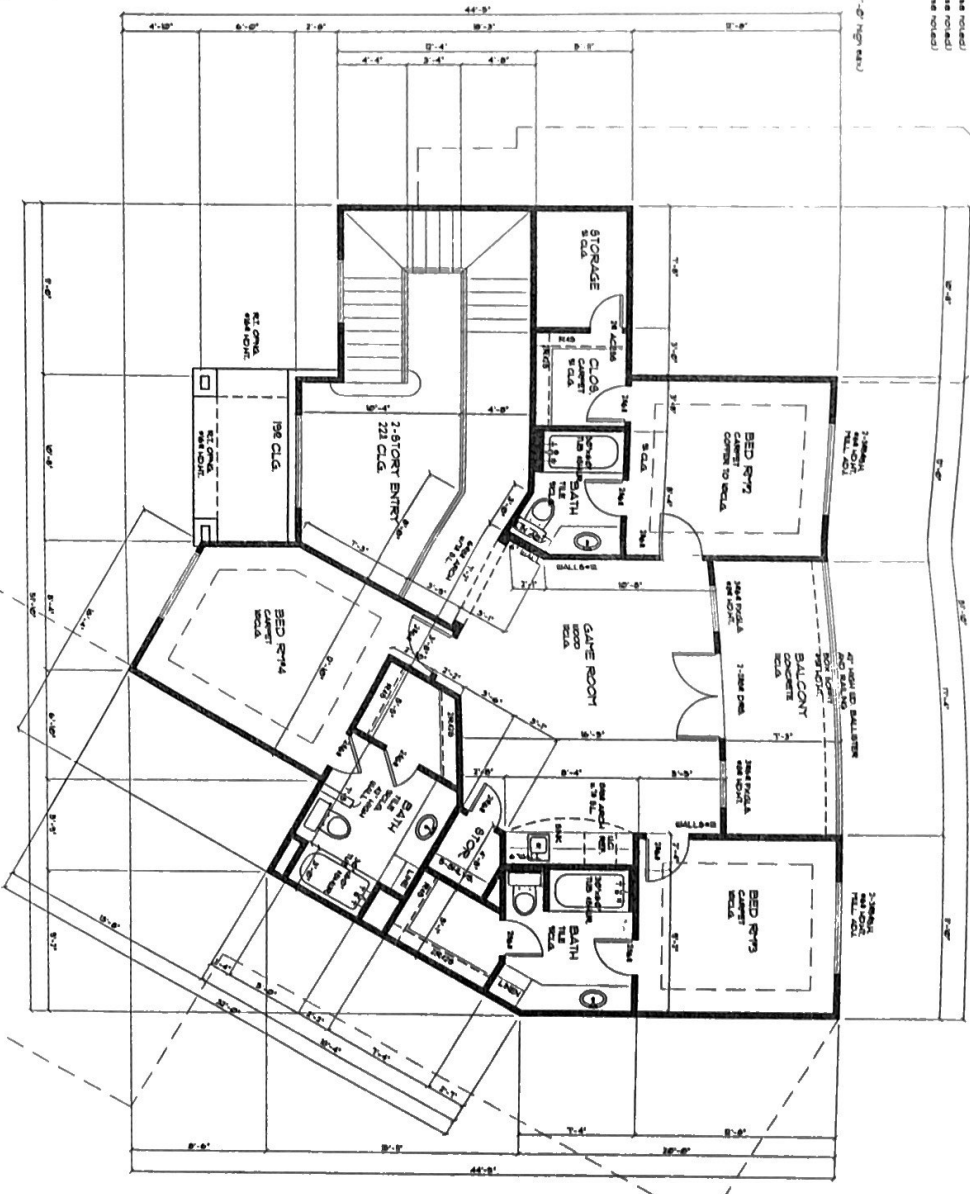

SECOND FLOOR PLAN
Scale: 1/4" = 1'-0"

DATE	SCALE	1/4" = 1'-0"
REVISIONS	DATE	
CLIENT	THOMPSON	RESIDENCE
LOCATION		
DESIGNER		
DRAWN	KLR	CHECKED
DATE		

Homes by design...
Classic INNOVATIONS
 11425 Kuykendahl-Hudsonville - Tomball, TX. 77375
 Tel. 281-309-0557 Fax 281-309-5250

CLASSIC INNOVATIONS, I.C. 2001 THIS OFFICE ASSUMES NO LIABILITY FOR WORKERS OR DAMAGE TO PROPERTY OR PERSONS. ALL THE INFORMATION HEREIN IS FOR INFORMATIONAL PURPOSES ONLY. THE CLIENT SHALL BE RESPONSIBLE FOR OBTAINING ALL NECESSARY PERMITS AND APPROVALS FROM ALL APPLICABLE AGENCIES. 