


detail A
 SCALE: 1/2" = 1'-0"
 SECTION @ 2 ABOVE WINDOW PERIM.

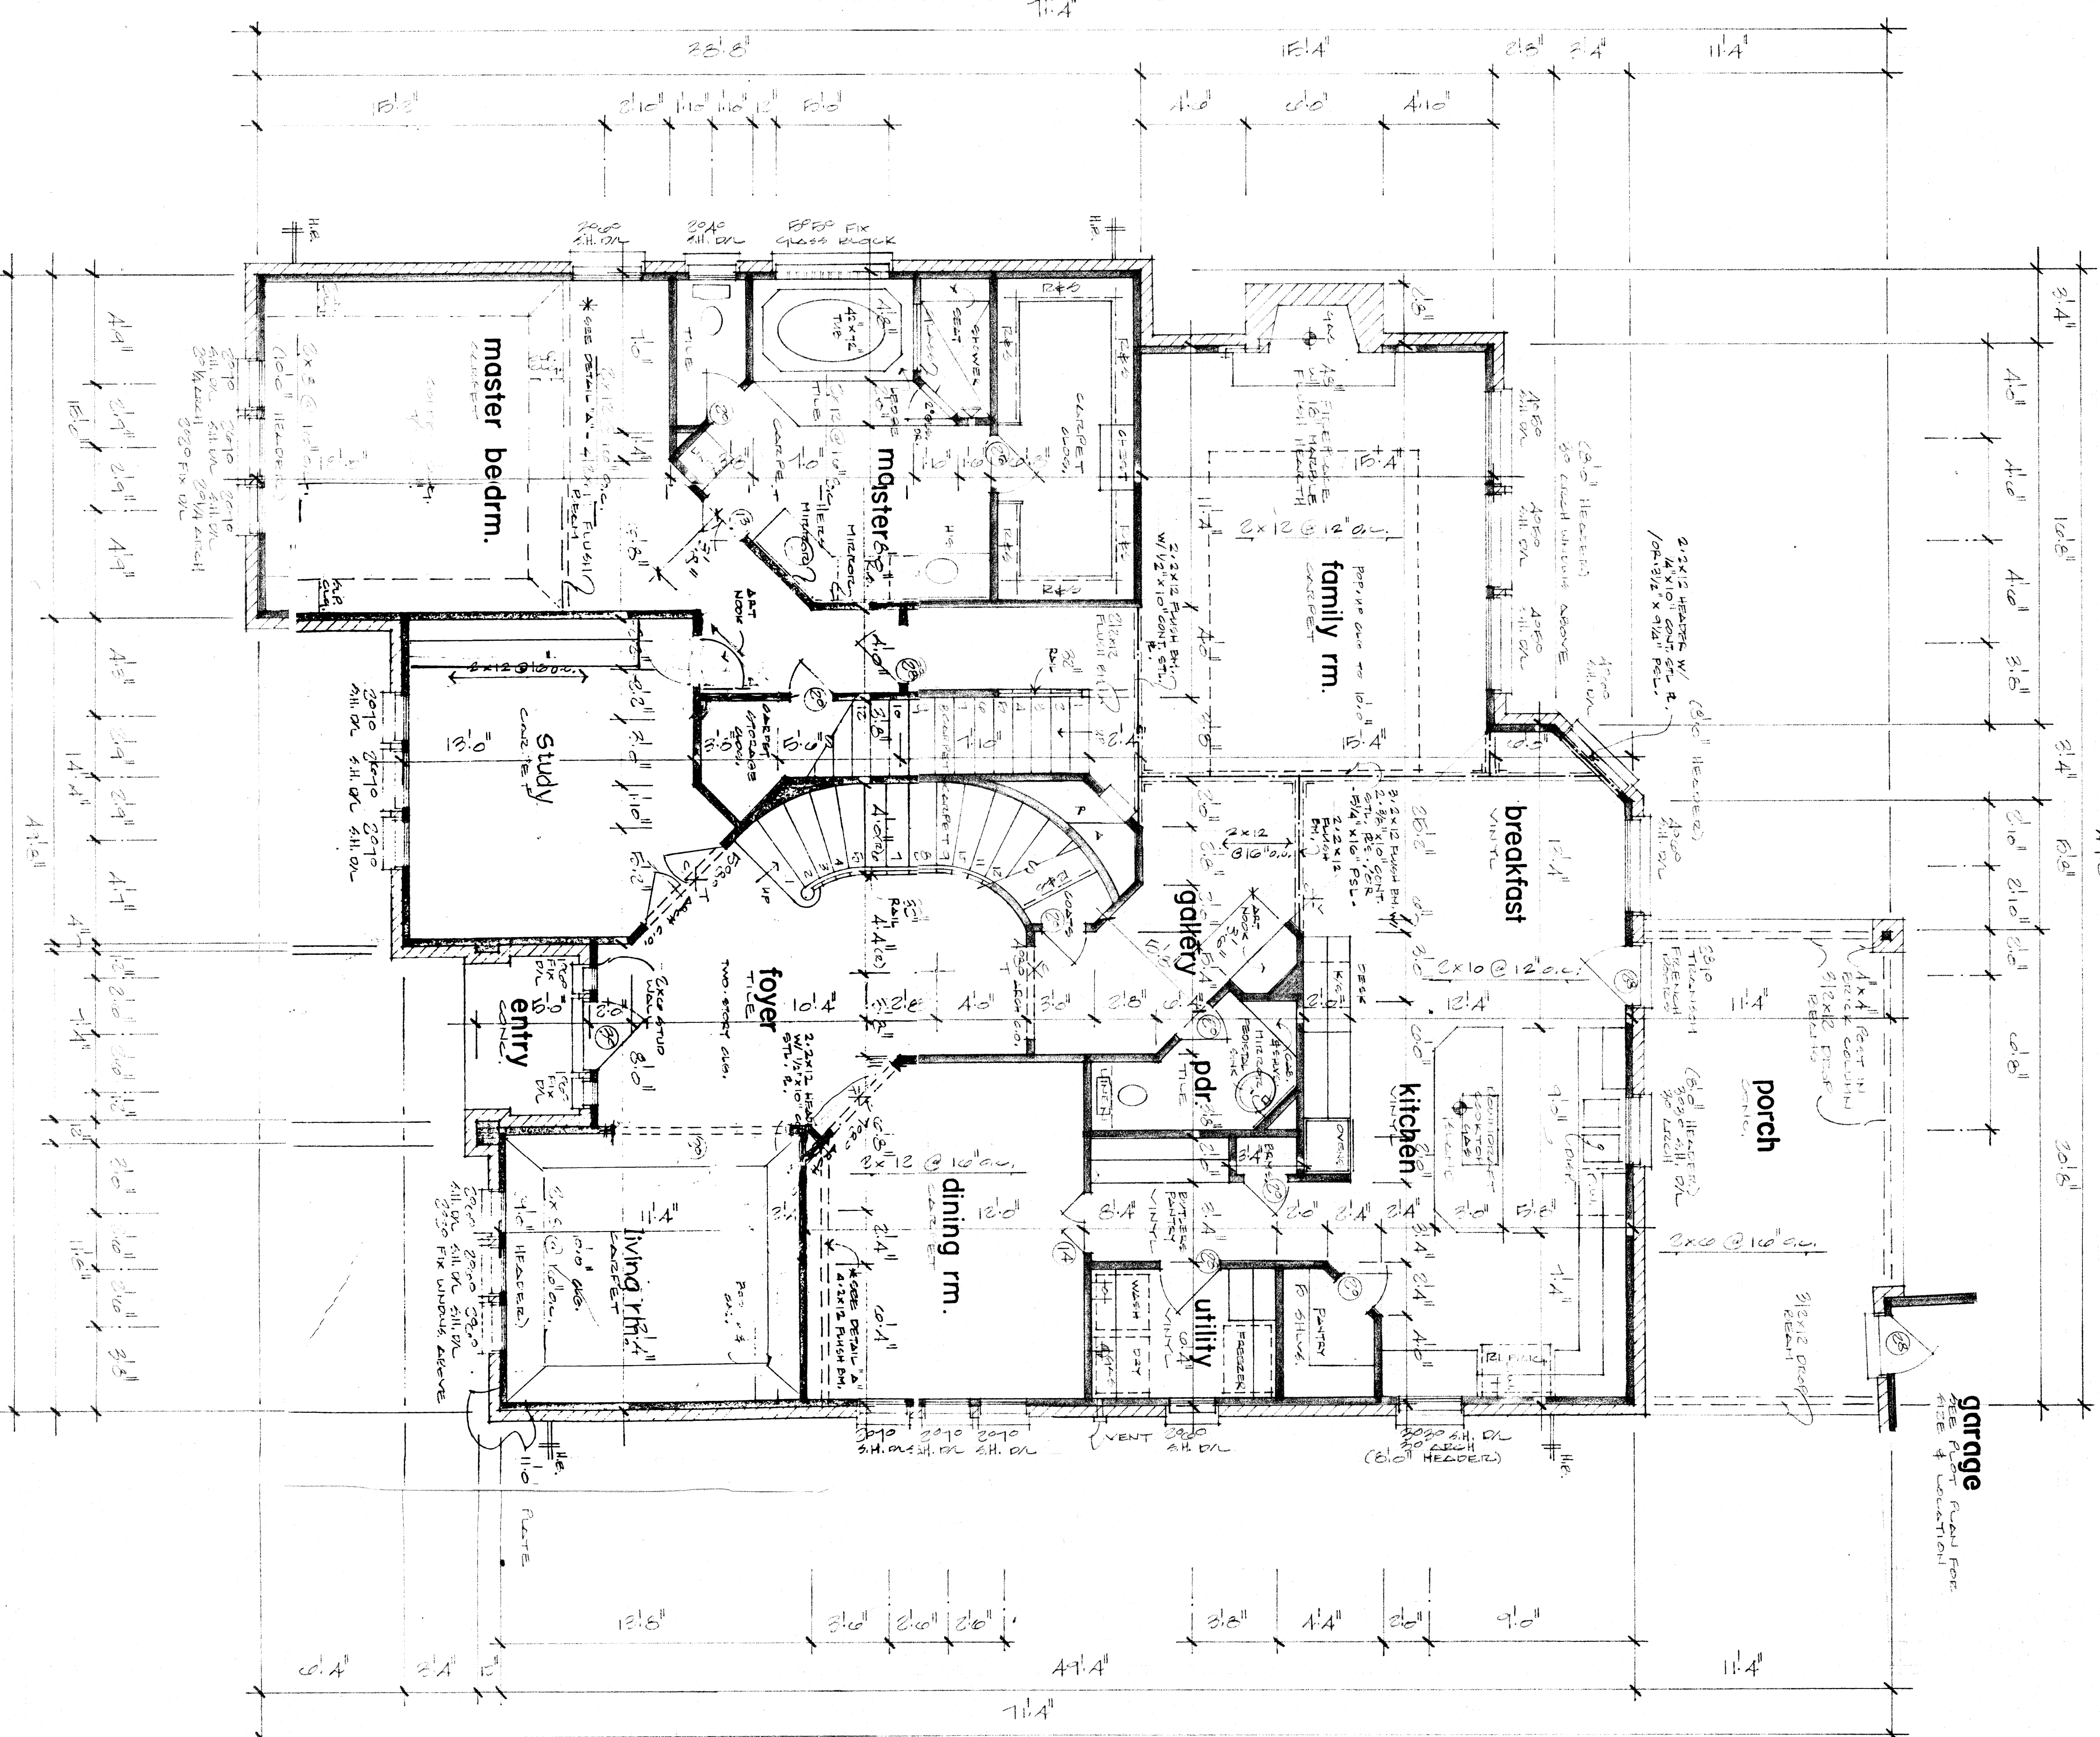

SPACE FOOTAGE


FIRST FLOOR	2544 #
SECOND FLOOR	1465 #
TOTAL HOUSE	4009 #
FRONT PORCH	264 #
REAR PORCH	224 #

first floor plan

SCALE: 1/4" = 1'-0"

- NOTE:
- 1. ALL DIMENSIONS FIRST FLOOR.
 - 2. ALL DIMENSIONS SECOND FLOOR.
 - 3. ALL DIMENSIONS THIRD FLOOR.
 - 4. ALL DIMENSIONS BELOW HEADLINE SECOND FLOOR.
 - 5. ALL DIMENSIONS BELOW HEADLINE SECOND FLOOR.
 - 6. DIMENSIONS TO CENTERLINE UNLESS NOTED OTHERWISE.
 - 7. DIMENSIONS TO FACE UNLESS NOTED OTHERWISE.
 - 8. DIMENSIONS TO CENTERLINE UNLESS NOTED OTHERWISE.
 - 9. DIMENSIONS TO FACE UNLESS NOTED OTHERWISE.
 - 20. DIMENSIONS TO CENTERLINE UNLESS NOTED OTHERWISE.

NOTE:
 Before proceeding w/ any work or ordering any materials, the contractor and/or subcontractor shall verify all dimensions and locations of building components and their interrelationship. The contractor and subcontractor shall be responsible for their correctness.

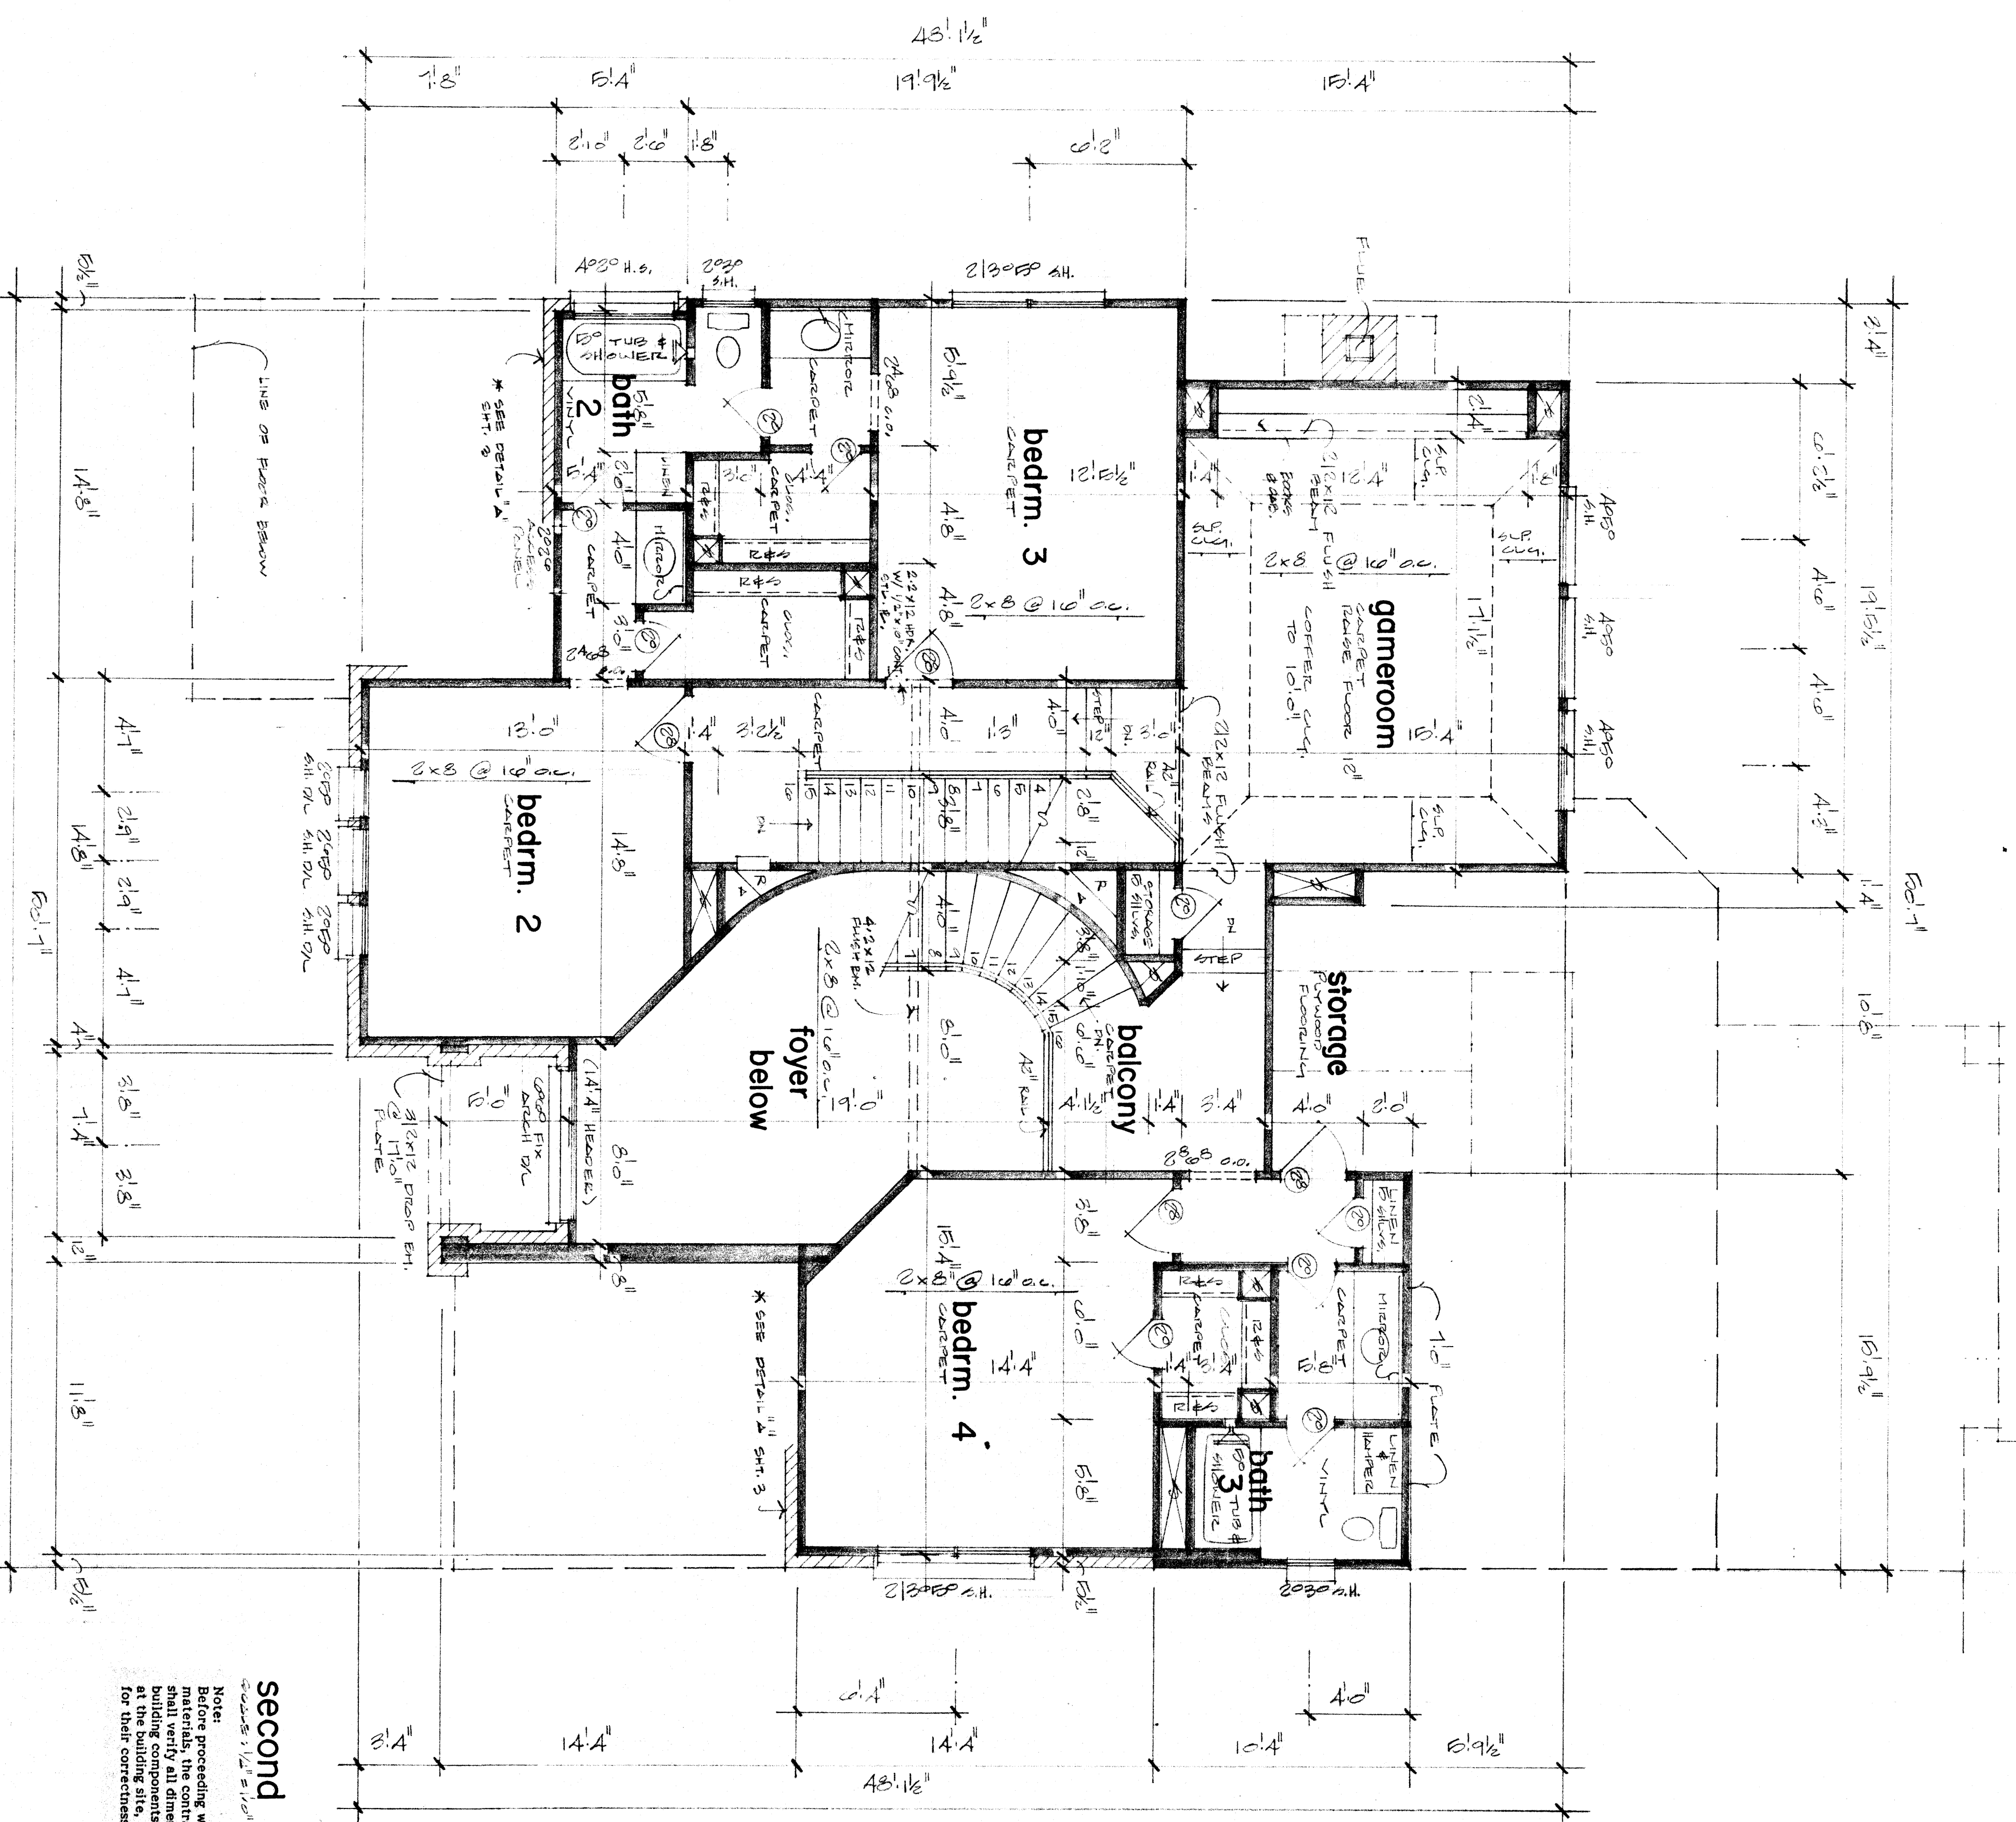

second floor plan

Note:
 Before proceeding w/ any work or ordering any materials, the contractor and/or subcontractor shall verify all dimensions and relationships at the building site, and shall be responsible for their correctness.