

brickmoon design

1438 CAMPBELL RD., STE. 202
HOUSTON, TEXAS 77055
TEL 281.501.2712
WWW.BRICKMOONDESIGN.COM

PATCHELL RESIDENCE
315 E 12TH STREET
HOUSTON, TEXAS 77008





DATE: 8.2.16

FOR PERMIT 8.2.16

ISSUE DESCRIPTION DATE

LEVEL 1
FLOOR PLAN


A-110
DRAWING NUMBER

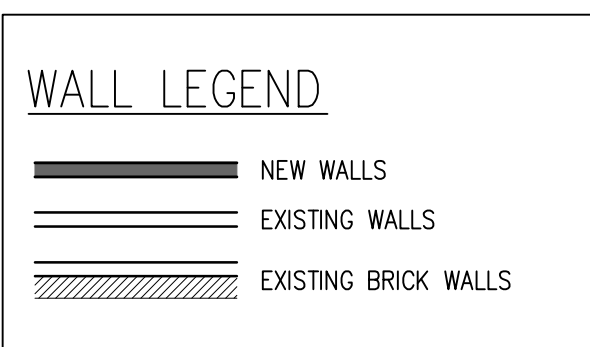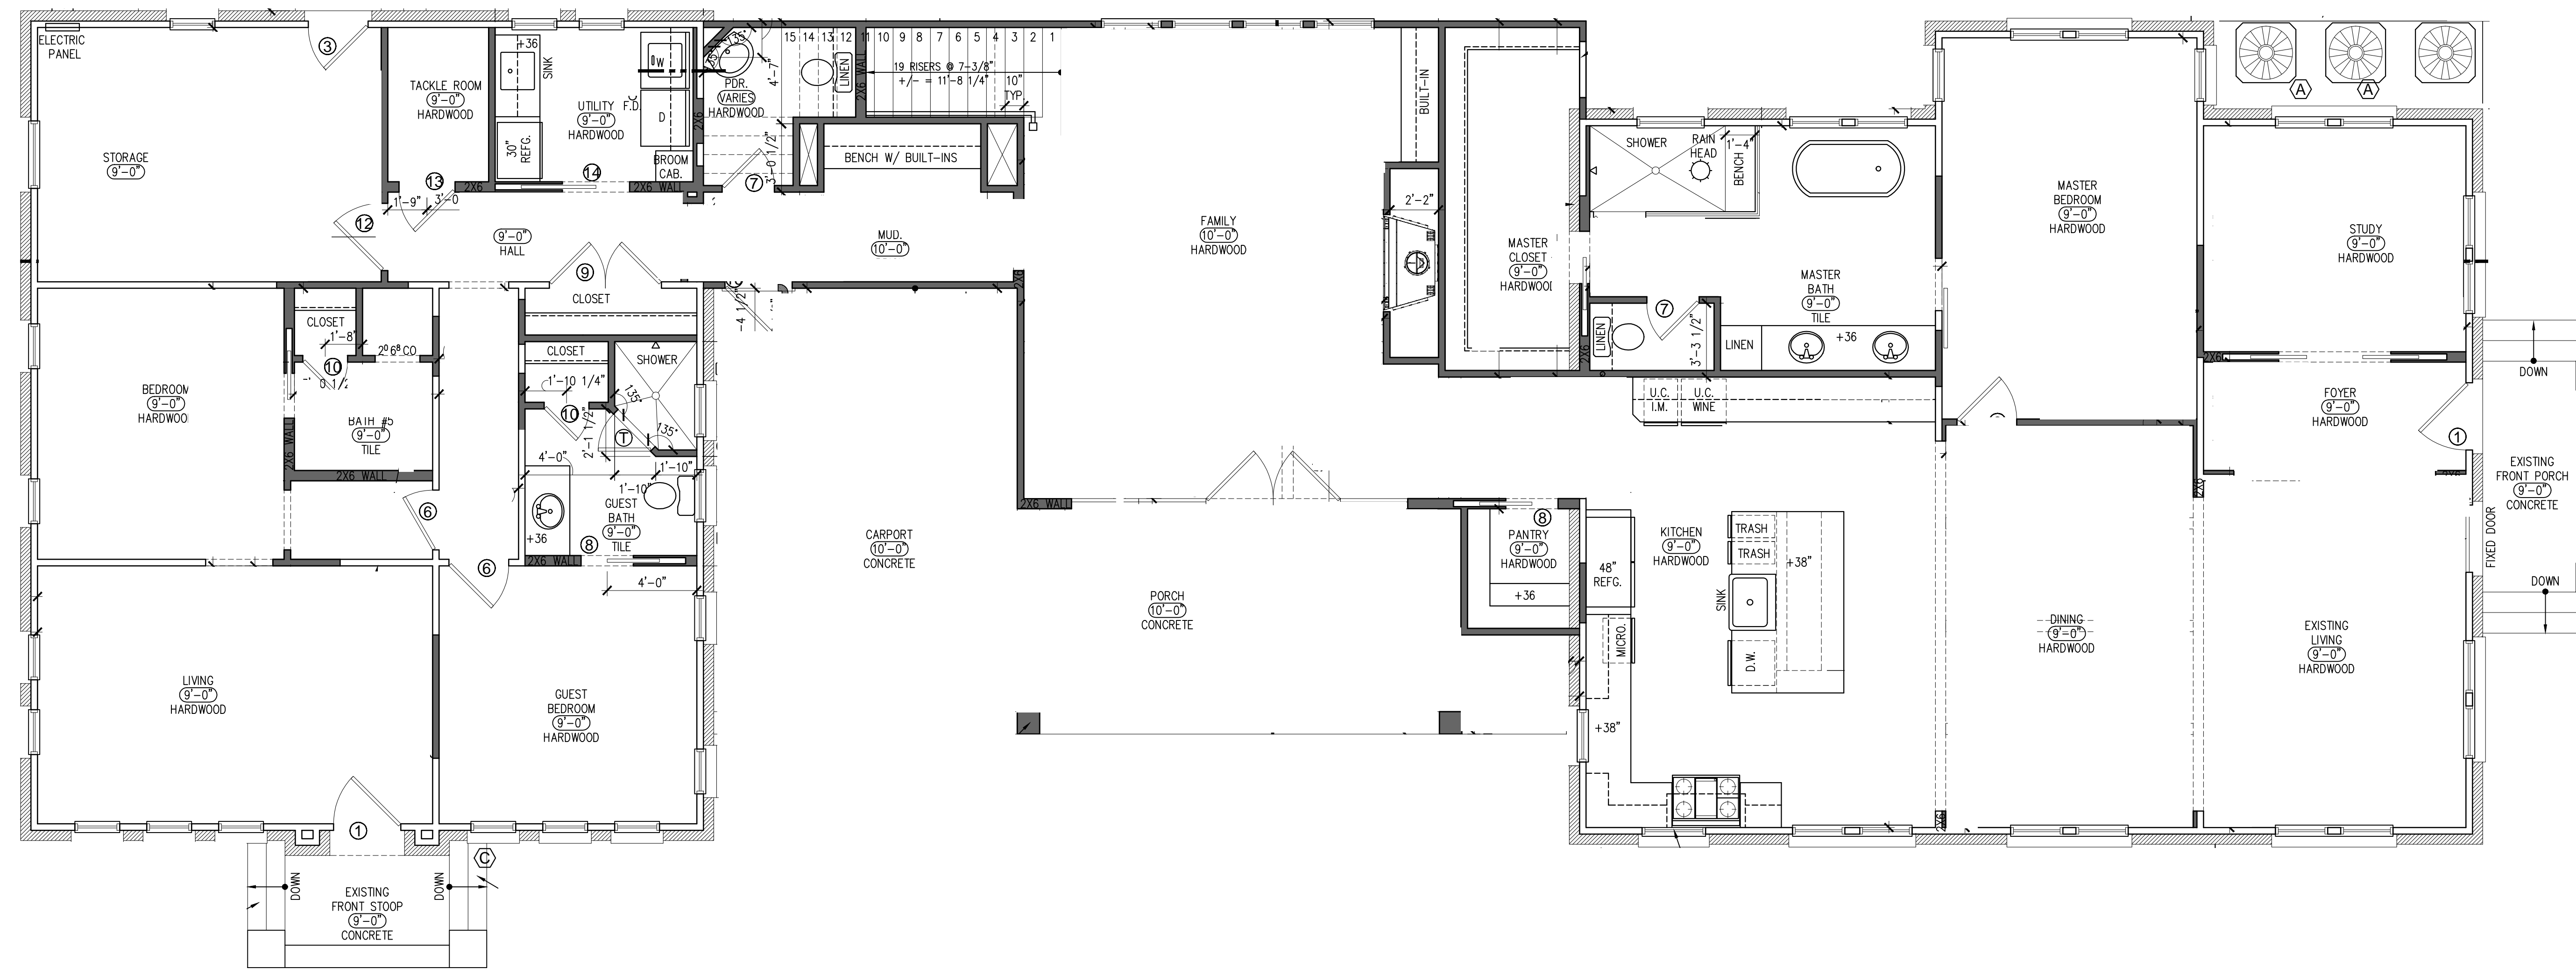

FLOOR PLAN - LEVEL 1
1/4" = 1'-0"

THIS IS A PRELIMINARY DRAWING. THE CONTRACTOR SHALL VERIFY ALL DIMENSIONS AND CONDITIONS OF THE EXISTING STRUCTURE AND UTILITIES PRIOR TO CONSTRUCTION. THE CONTRACTOR SHALL BE RESPONSIBLE FOR OBTAINING ALL NECESSARY PERMITS AND APPROVALS. THE ARCHITECT ASSUMES NO LIABILITY FOR THE ACCURACY OF THE INFORMATION PROVIDED IN THIS PLAN OR FOR ANY DAMAGE TO PERSONS OR PROPERTY THAT MAY BE CAUSED BY THE USE OF THIS PLAN. THE ARCHITECT'S LIABILITY IS LIMITED TO THE PROFESSIONAL SERVICES PROVIDED BY HIMSELF OR HIS EMPLOYEES OR AGENTS. THE ARCHITECT DOES NOT GUARANTEE, WARRANT, OR REPRESENT THAT THE INFORMATION PROVIDED IN THIS PLAN IS COMPLETE, ACCURATE, OR UP-TO-DATE. THE ARCHITECT SHALL NOT BE RESPONSIBLE FOR ANY DAMAGE TO PERSONS OR PROPERTY THAT MAY BE CAUSED BY THE USE OF THIS PLAN. THE ARCHITECT'S LIABILITY IS LIMITED TO THE PROFESSIONAL SERVICES PROVIDED BY HIMSELF OR HIS EMPLOYEES OR AGENTS. THE ARCHITECT DOES NOT GUARANTEE, WARRANT, OR REPRESENT THAT THE INFORMATION PROVIDED IN THIS PLAN IS COMPLETE, ACCURATE, OR UP-TO-DATE. THE ARCHITECT SHALL NOT BE RESPONSIBLE FOR ANY DAMAGE TO PERSONS OR PROPERTY THAT MAY BE CAUSED BY THE USE OF THIS PLAN.



THIS IS A PRELIMINARY DRAWING. IT IS THE PROPERTY OF BRICKMOON DESIGN AND SHOULD NOT BE USED FOR CONSTRUCTION OR ANY OTHER PURPOSE WITHOUT THE WRITTEN CONSENT OF BRICKMOON DESIGN. THE DRAWING IS NOT TO BE REPRODUCED, COPIED, OR IN ANY MANNER. THE DRAWING IS NOT TO BE USED FOR ANY OTHER PROJECT WITHOUT THE WRITTEN CONSENT OF BRICKMOON DESIGN. 

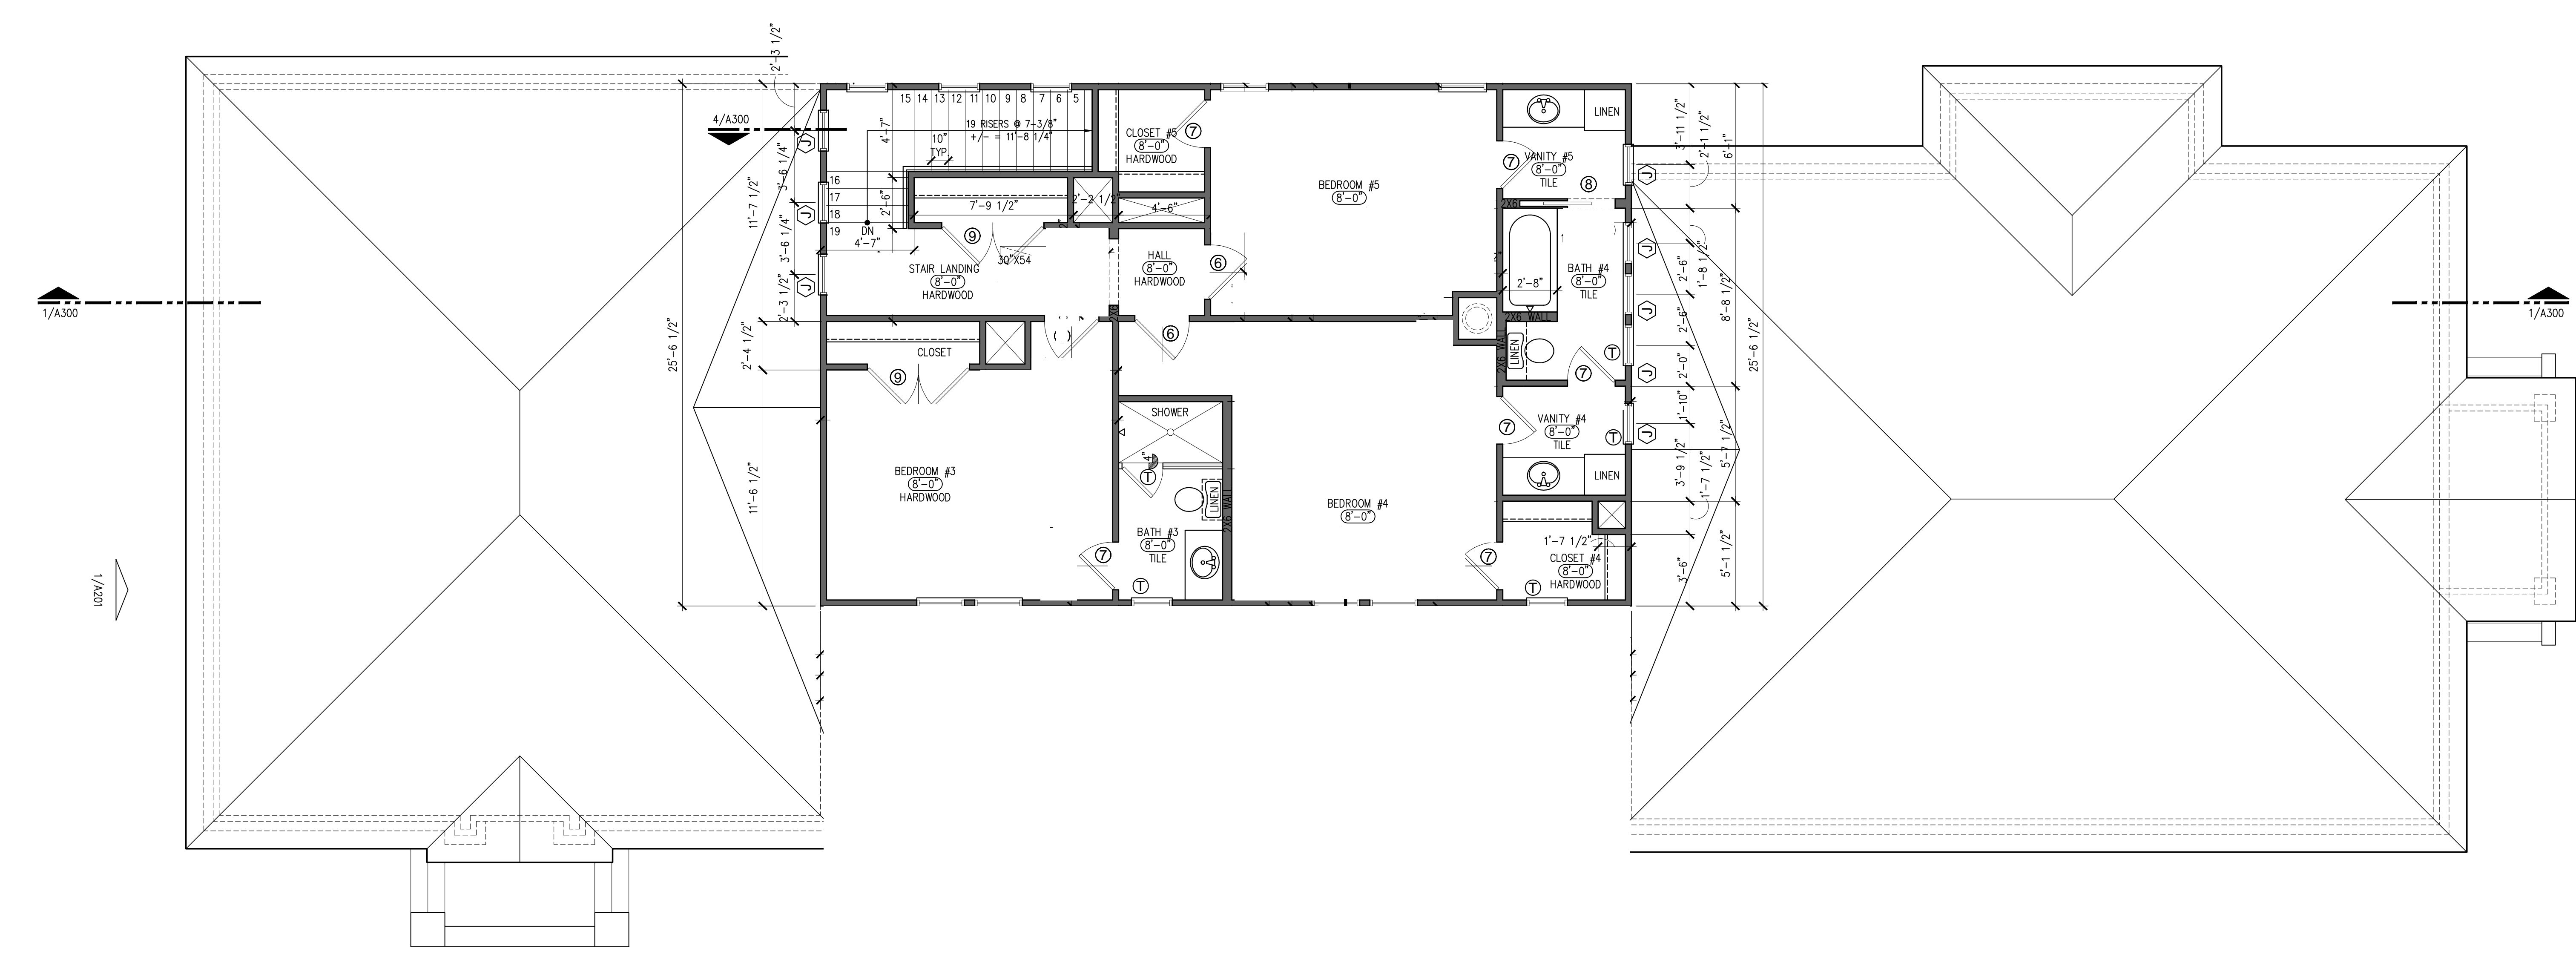

WALL LEGEND

	NEW WALLS
	EXISTING WALLS
	EXISTING BRICK WALLS

FLOOR PLAN - LEVEL 2
1/4" = 1'-0"

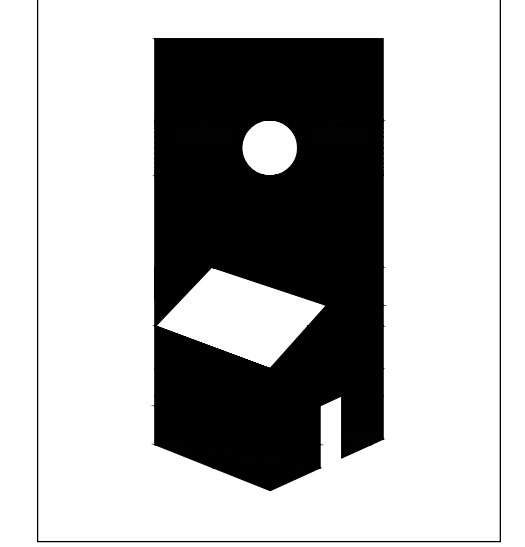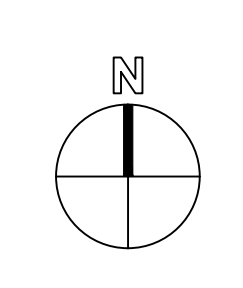

brickmoon design
 1438 CAMPBELL RD., STE. 202
 HOUSTON, TEXAS 77055
 TEL 281.501.2712
 WWW.BRICKMOONDESIGN.COM

PATCHELL RESIDENCE
 315 E 12TH STREET
 HOUSTON, TEXAS 77008



DATE: 8.2.16

FOR PERMIT 8.2.16
 ISSUE DESCRIPTION DATE

**LEVEL 2
FLOOR PLAN**

A-120
DRAWING NUMBER