
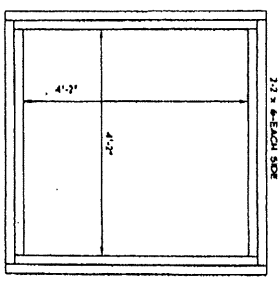


SUBJECT'S PLAN

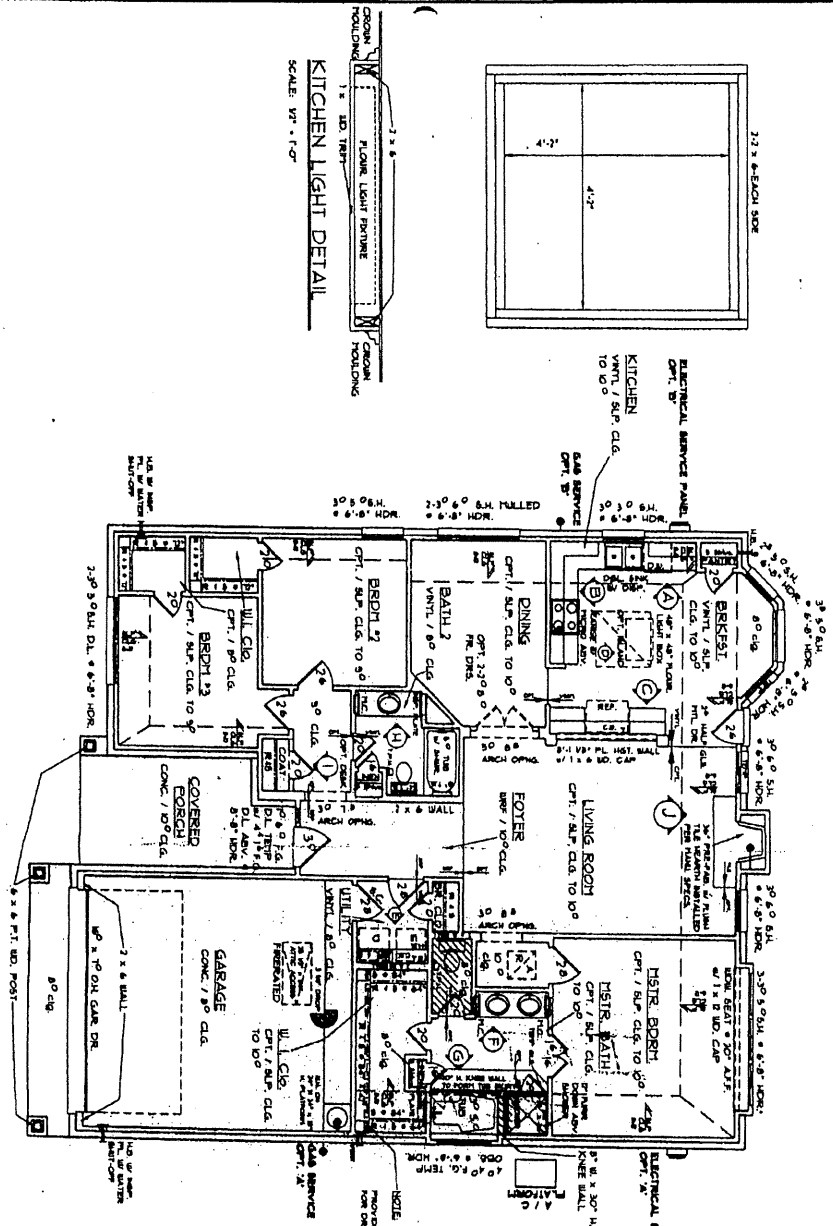

KITCHEN LIGHT DETAIL  
SCALE: 1/8" = 1'-0"

**NOTE:**  
PROVIDE GAS CONNECTION IN ATTIC FOR PERIMBER

**SQUARE FOOTAGES**

TOTAL LIVING	1841 SQ. FT.
PORCH	80 SQ. FT.
GARAGE	41 SQ. FT.
TOTAL FLDG	2022 SQ. FT.

**NOTE:**  
SEE SHEET 1.1 FOR DIMENSIONS

FLOOR PLAN - PLAN NOTES  
ELEVATION 'D'  
SCALE: 1/8" = 1'-0"

4/2/02 CHANGES BACK DR. TO HALF GLASS  
8/1/01 ADD OUTLET FOR OPT. DESK  
FLOORED CLOSET TO UTILITY ADD COAT CLOSET IN LNU OF DESK

Drawing No. 1-2D  
Page 3 of 12  
Revision No. 4  
Date 04/21/01



10555 Richmond Avenue, Suite 400 Houston, Texas 77042  
(713) 334-9066 Fax (713) 334-0467

**Imperial**  
Classic Series

Plan Number CS-104  
Plan Name MANCHESTER II

Date 12-29-00  
Designed by Imperial  
Drawn by C.J.D.  
Checked by