




1 WEST ELEVATION  
SCALE: 1/8"=1'-0"

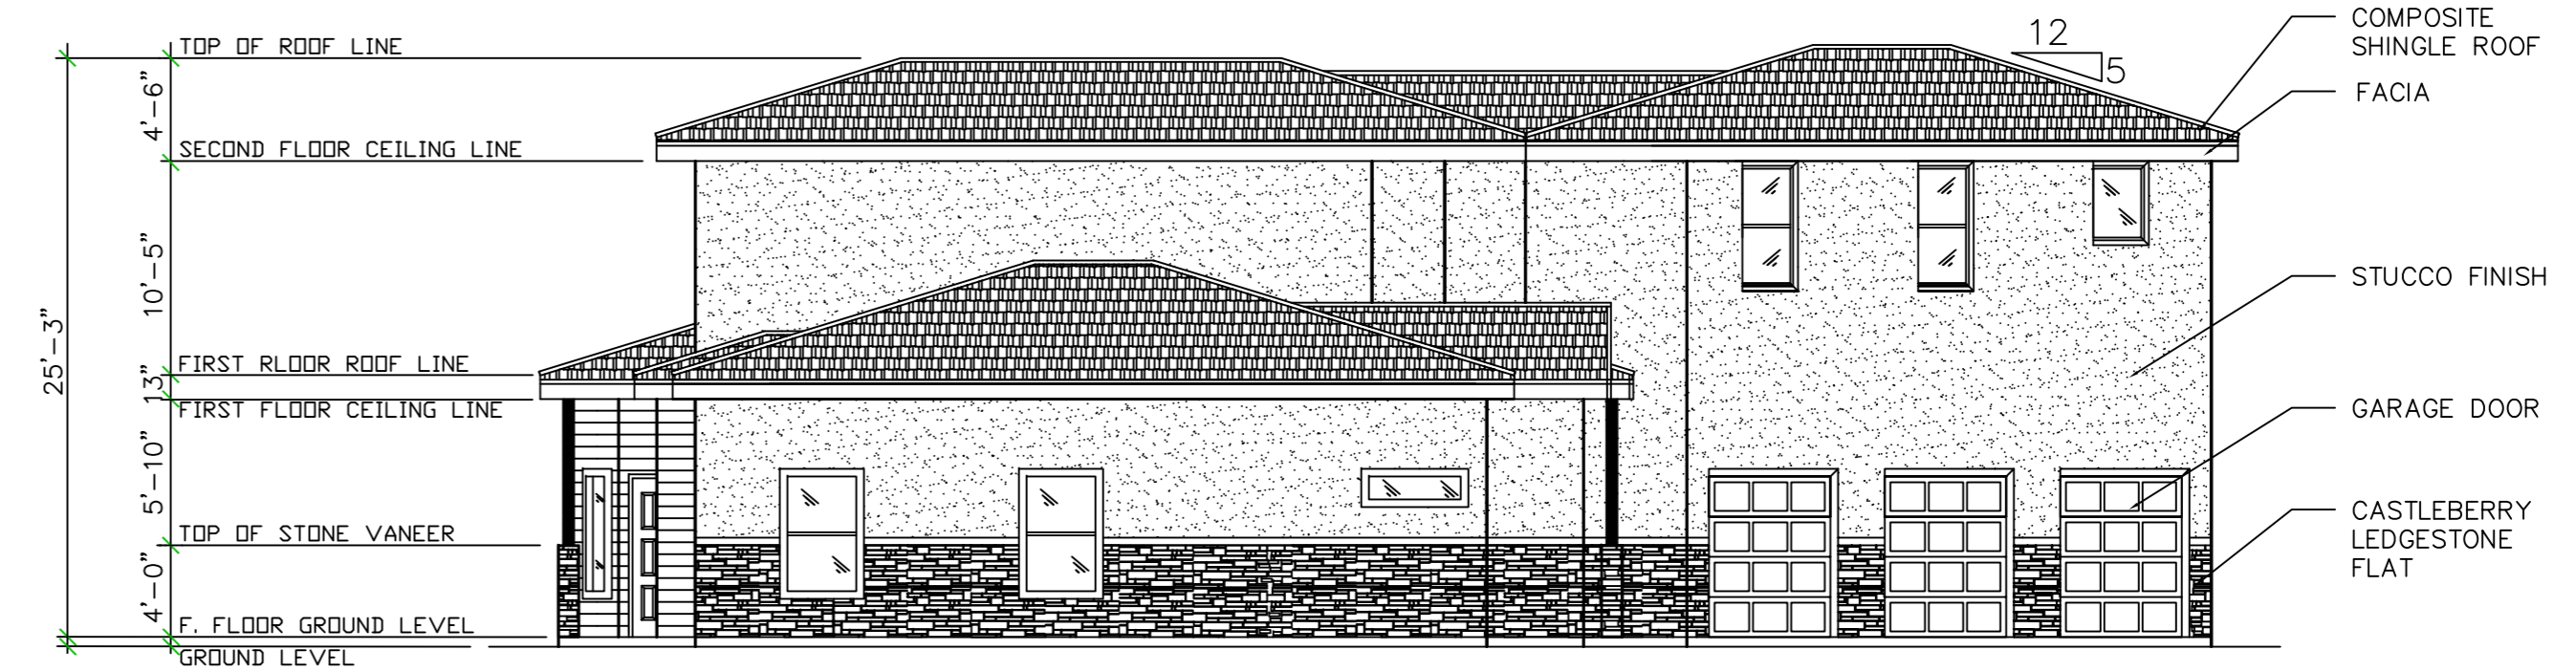

3 NORTH ELEVATION  
SCALE: 1/8"=1'-0"

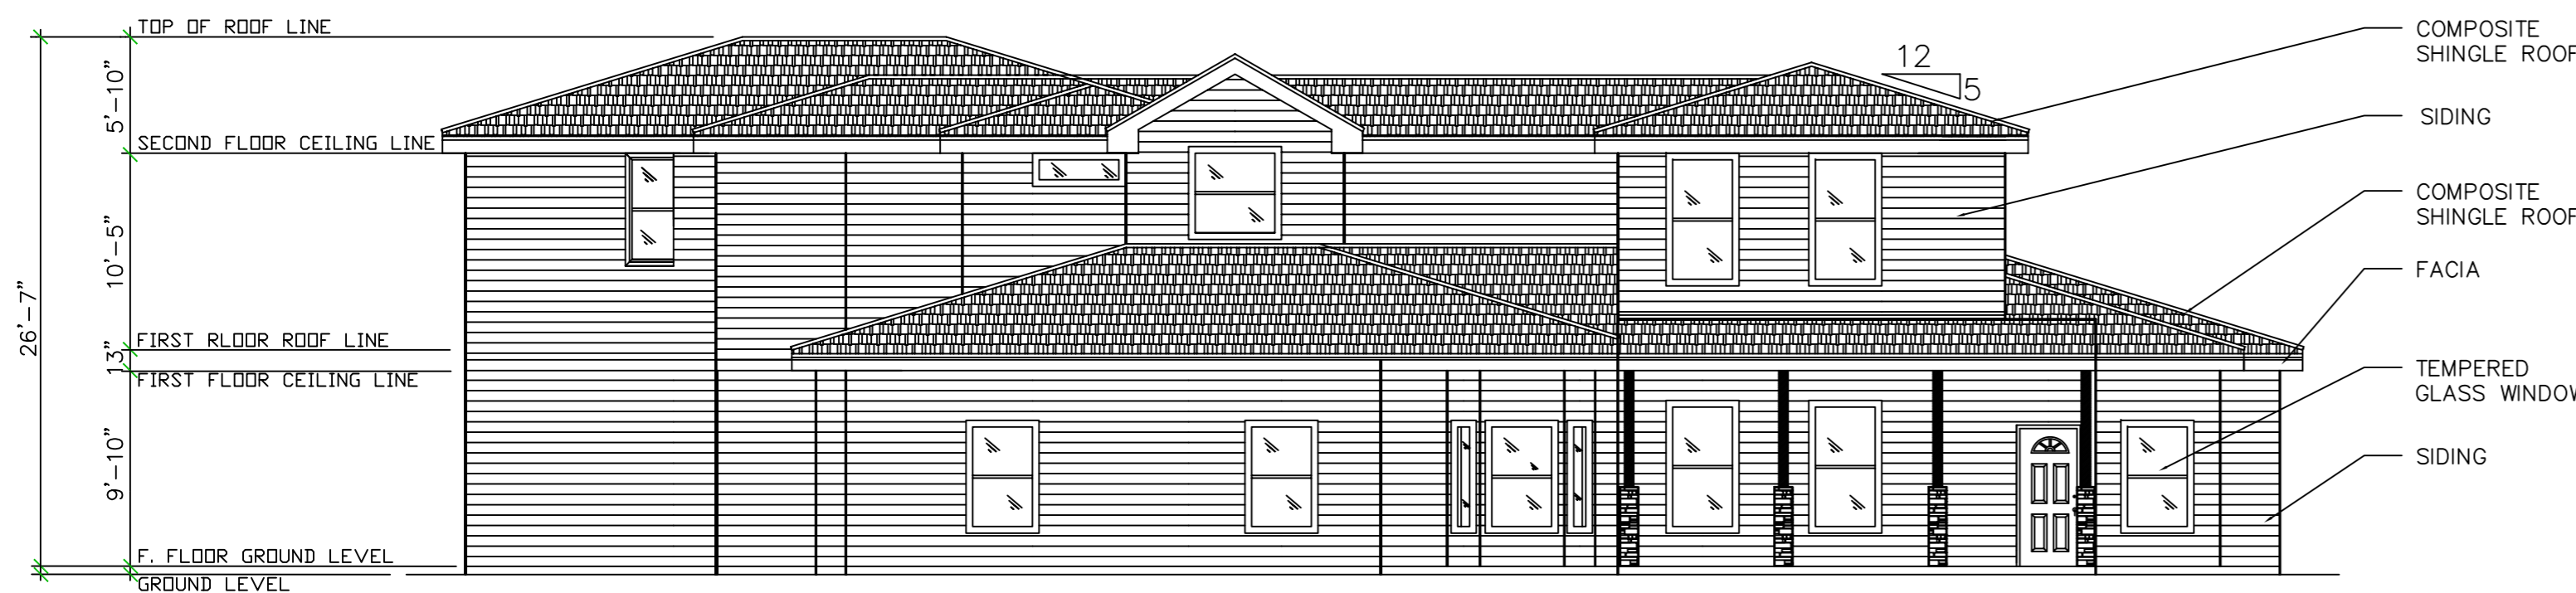

2 EAST ELEVATION  
SCALE: 1/8"=1'-0"

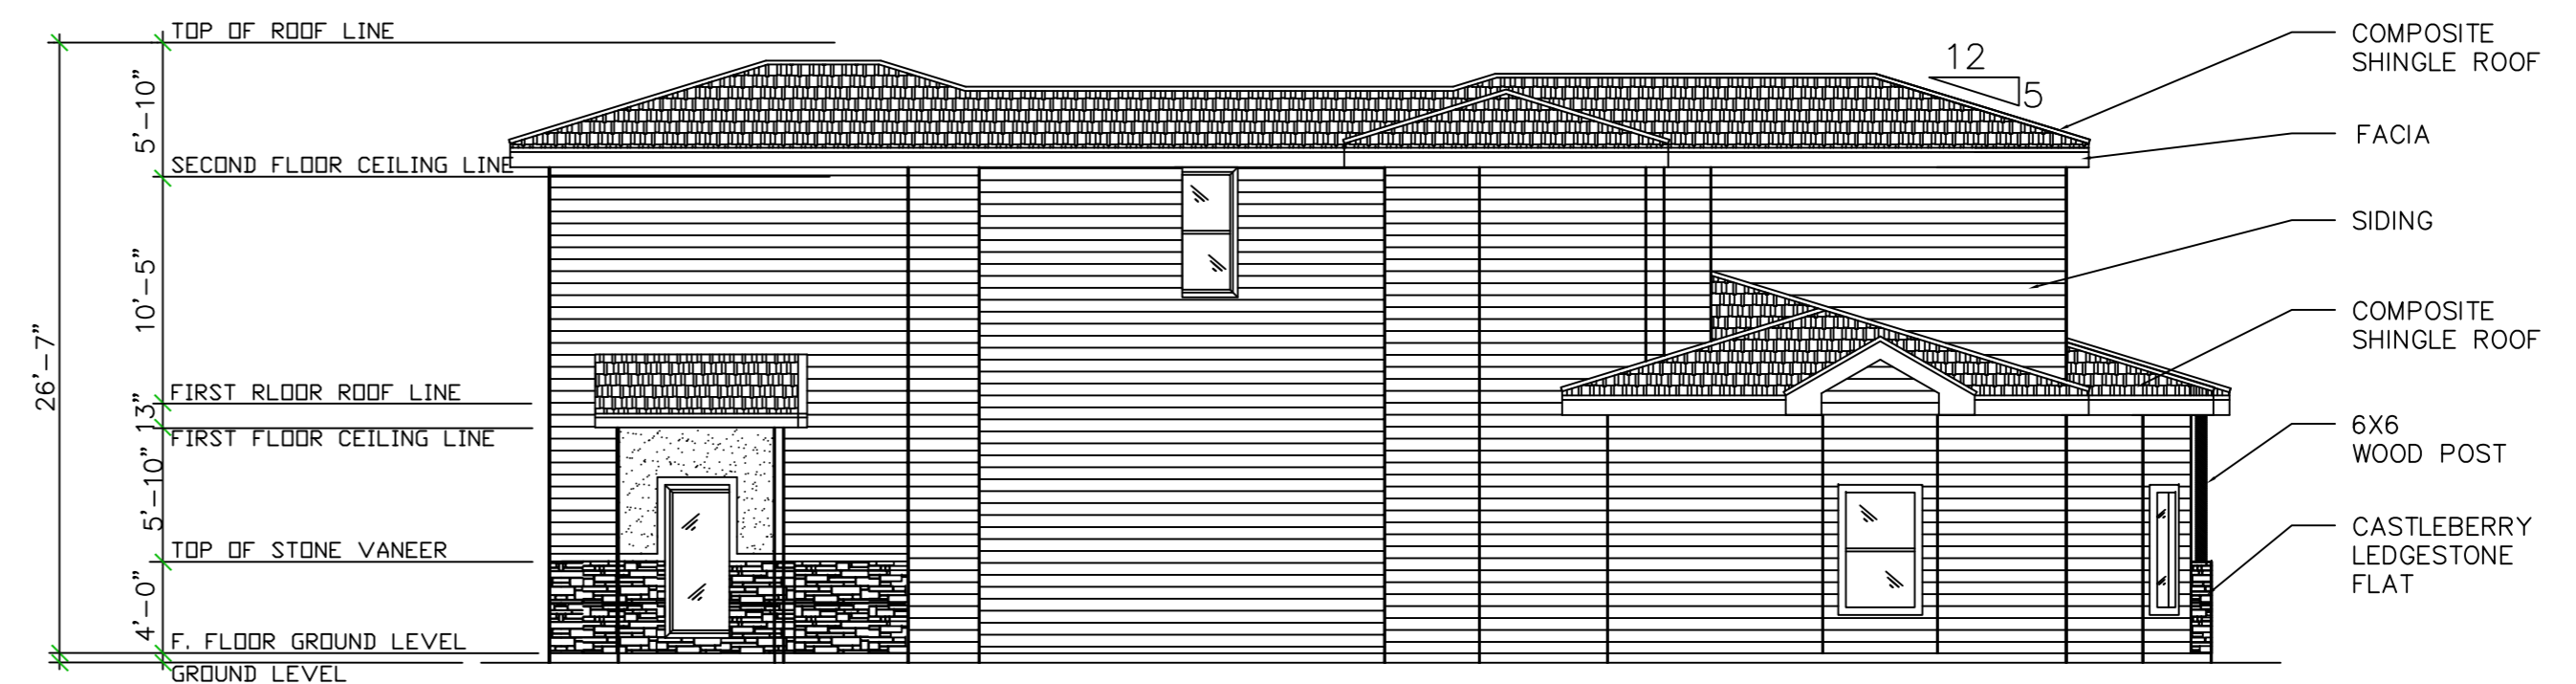

4 SOUTH ELEVATION  
SCALE: 1/8"=1'-0"

NOTES

- \_\_\_\_\_
- \_\_\_\_\_
- \_\_\_\_\_
- \_\_\_\_\_
- \_\_\_\_\_
- \_\_\_\_\_
- \_\_\_\_\_
- \_\_\_\_\_

PROJECT NAME & ADDRESS  
**THE SCOTT RESIDENCE**  
 1039 LAKELAND CIRCLE  
 ROSSHON, TX 77583

FIRM NAME  
**INTELLIGENT DESIGN & ASSOCIATES**  
 9400 DOLIVER DR.  
 HOUSTON, TX. 77063

PROJECT NO.  
 DATE: 08/30/21  
 DRAWN BY: GM 1234  
 SCALE: 1/8"=1'-0"  
 CHECKED BY:

SHEET NUMBER

**A-2**

**PROPOSED EXTERIOR ELEVATIONS**

SCALE: 1/8"=1'-0"