


# PHILLIPS RESIDENCE

---

---

A HOME DESIGN FOR MR. AND MRS. PHILLIPS @ 33888 HOWELL ROAD, WALLER, TEXAS 77484. OAG DESIGNS, CONTACT: OAGDESIGNS@GMAIL.COM

# PHILLIPS RESIDENCE

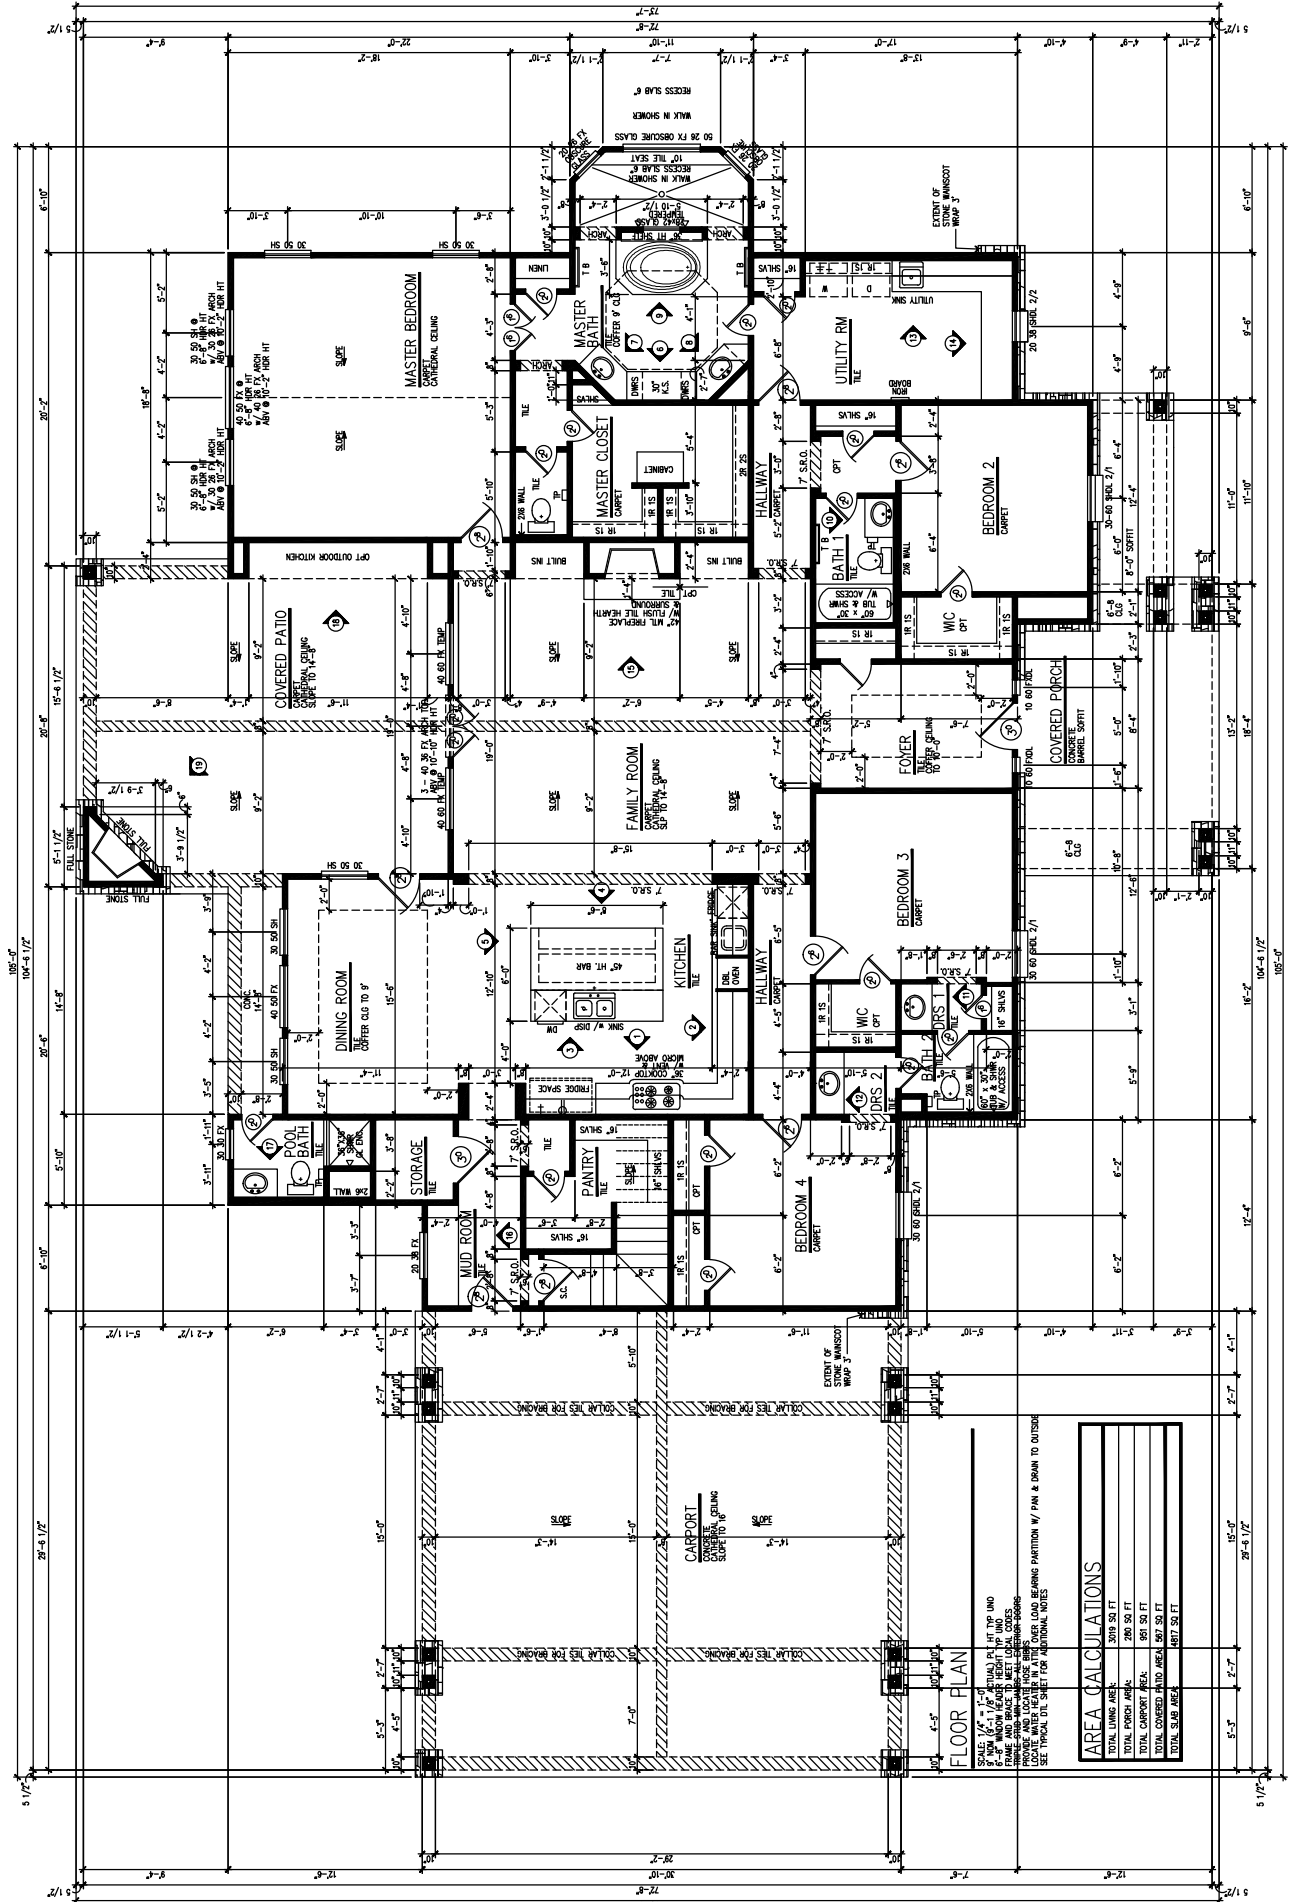


**FLOOR PLAN**

STAIRS 1/2" x 1/2" (1/2" RISE, 1/2" RUN) AND 3/4" x 1/2" (3/4" RISE, 1/2" RUN) UNO FRAME AND BRACE TO MEET LOCAL CODES. PROVIDE AND LOCATE WALK BEARS. LOCATE WATER HEATER IN ATTIC OVER LAUNDRY BEARING PARTITION W/ FIN & DRUM TO OUTSIDE. USE NATIONAL PLAN SYSTEM FOR FINISHES, UNITS.

AREA CALCULATIONS	
TOTAL DWING AREA	3079 SQ FT
TOTAL PORCH AREA	280 SQ FT
TOTAL CARPORT AREA	920 SQ FT
TOTAL COVERED PATIO AREA	827 SQ FT
TOTAL SUBT. AREA	1077 SQ FT


**ELECTRICAL LEGEND**

SWITCH	SMOKE DETECTOR
THREE-WAY SWITCH	CARBON MONOXIDE DETECTOR
FOUR-WAY SWITCH	JUNCTION
RHODOSTAT	220 VOLT OUTLET
DUPLEX	CEILING LIGHT
COUNTERTOP DUPLEX	UNDER/OVER CABINET FLOOR
SPLIT WIRE DUPLEX	RECESSED CEILING LIGHT
QUAD/DUPLEX	WALL MOUNT LIGHT
CEILING DUPLEX	RECESSED EXTERIAL LIGHT
FLOOR DUPLEX	VENT
PHONE OUTLET	VENT AND LIGHT
TV OUTLET	HEAT AND VENT
THERMISTAT	HEAT, VENT AND LIGHT
SHOCK DETECTOR	WORKING LIGHT
CEILING FAN	FLOORLIGHT

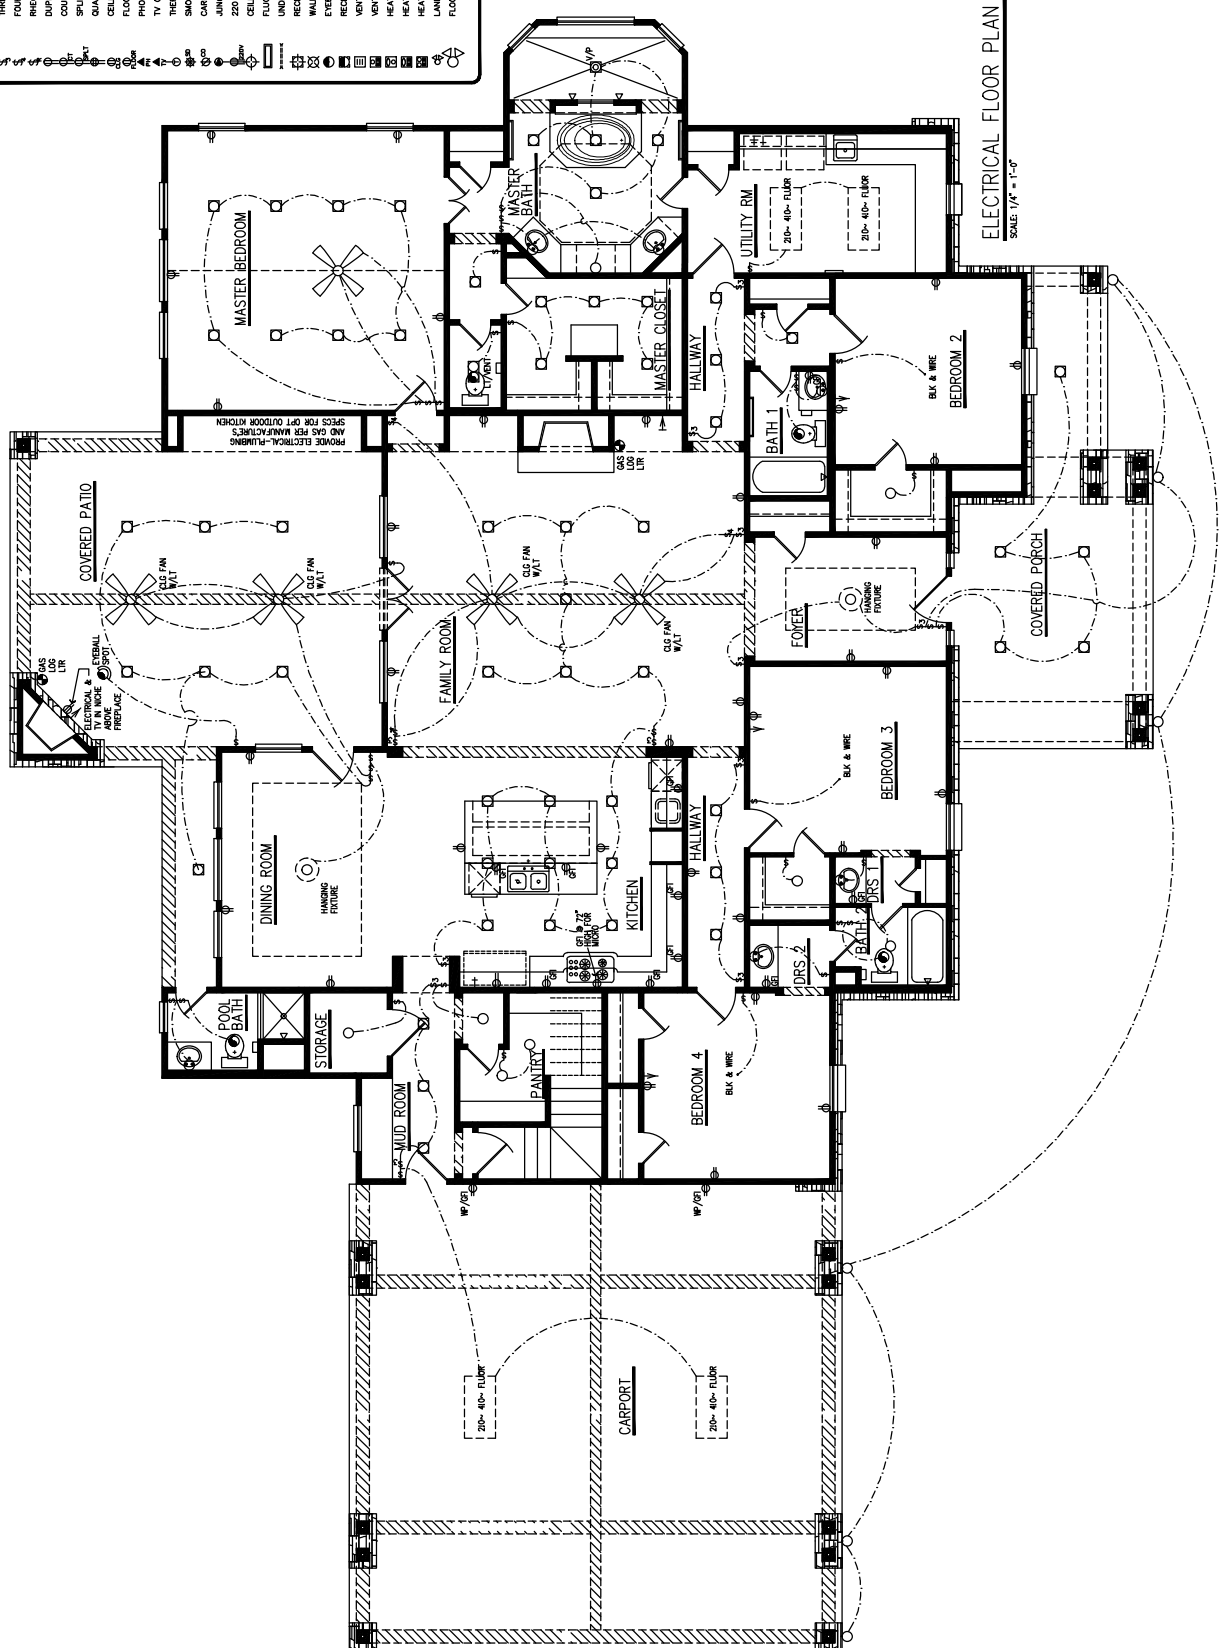


ELECTRICAL FLOOR PLAN  
 SCALE: 1/8" = 1'-0"


# PHILLIPS RESIDENCE

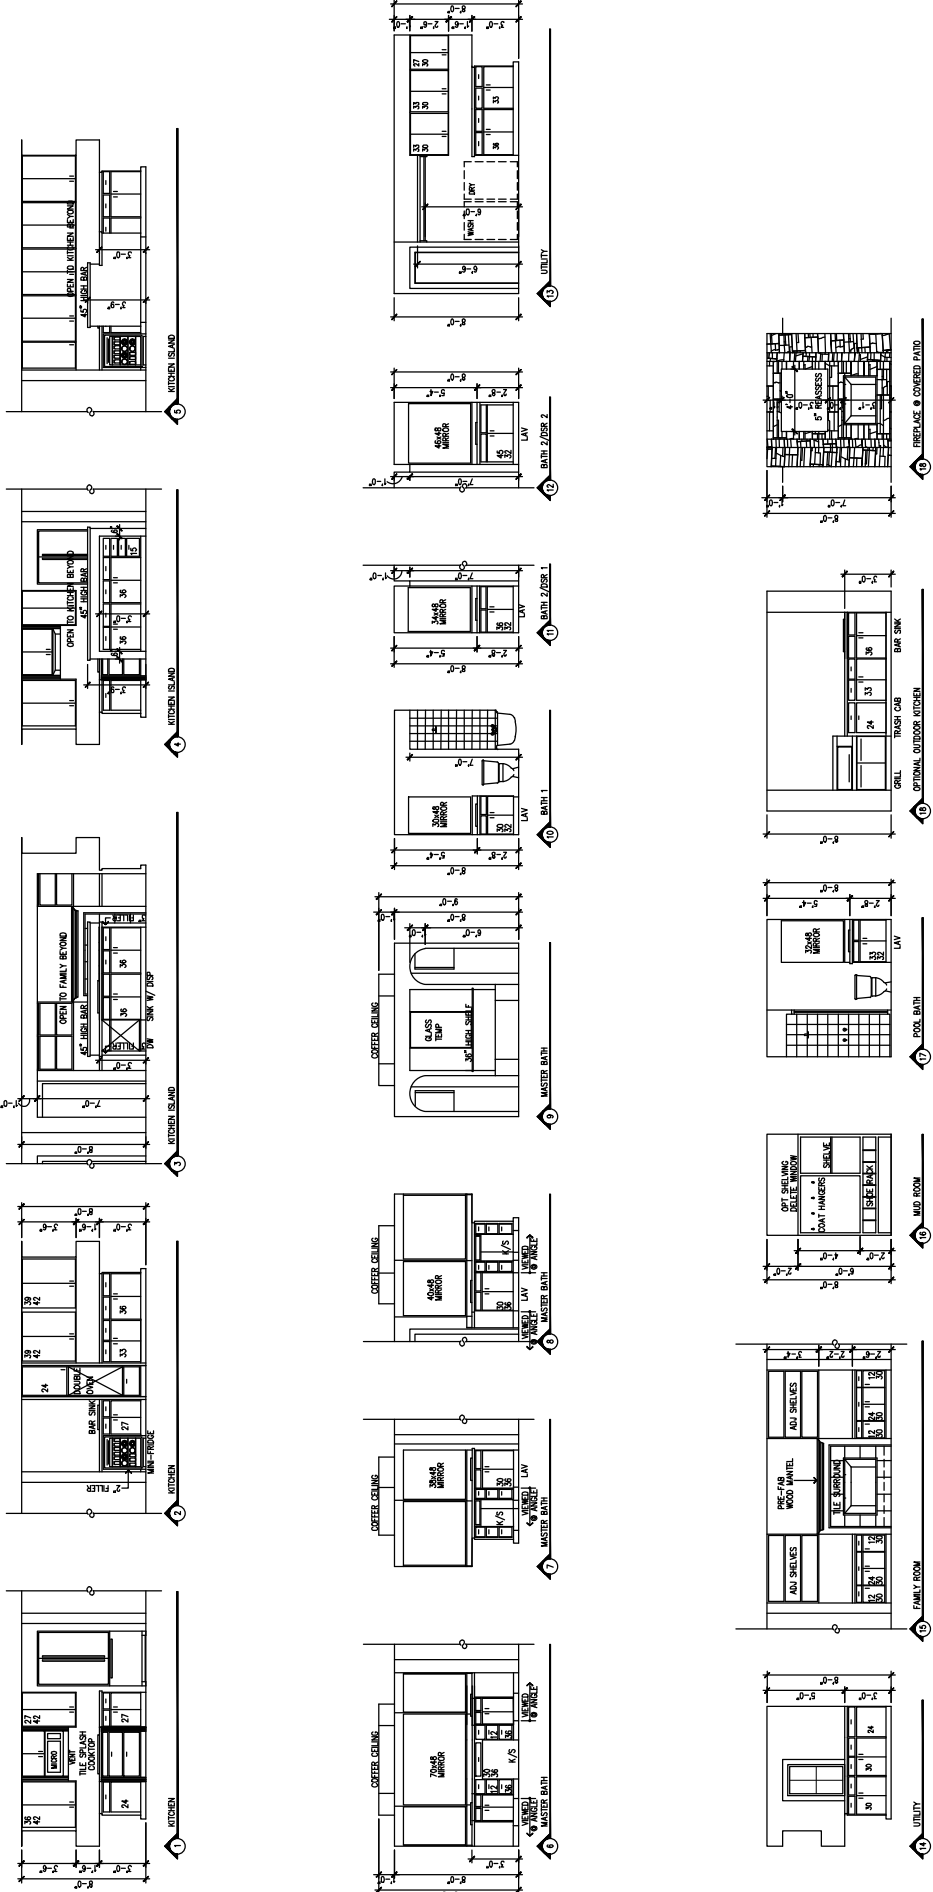


# PHILLIPS RESIDENCE

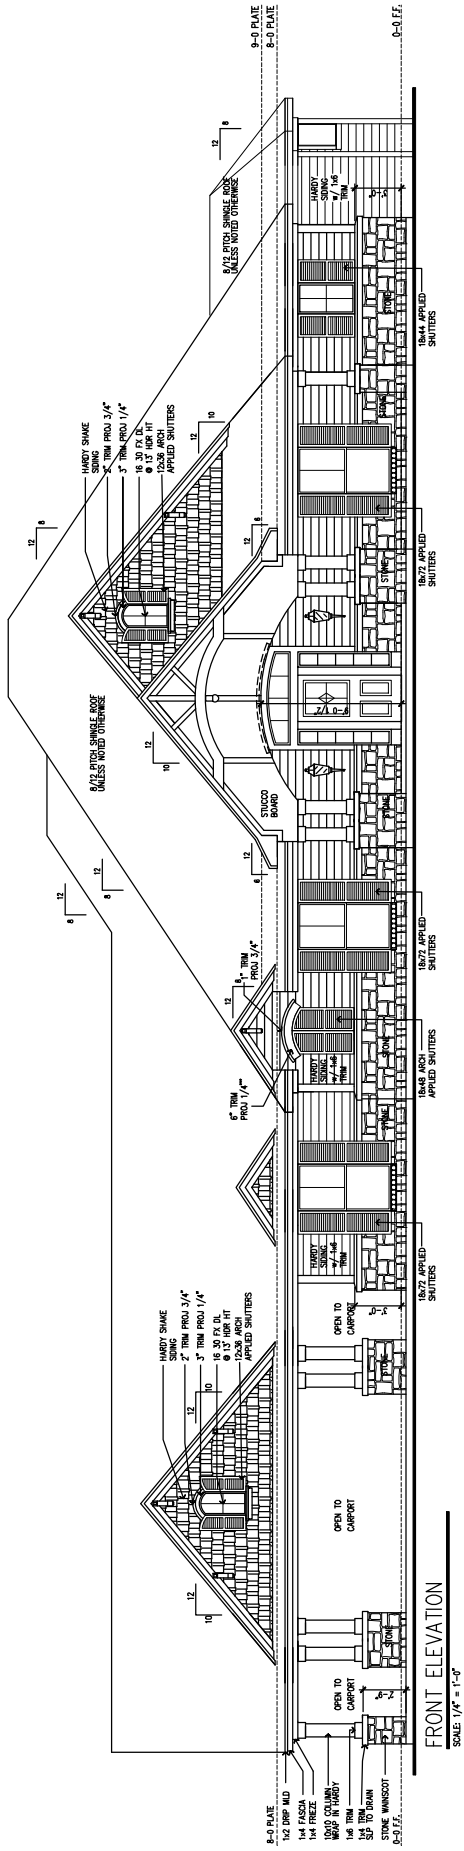


FRONT ELEVATION  
 SCALE: 1/8" = 1'-0"

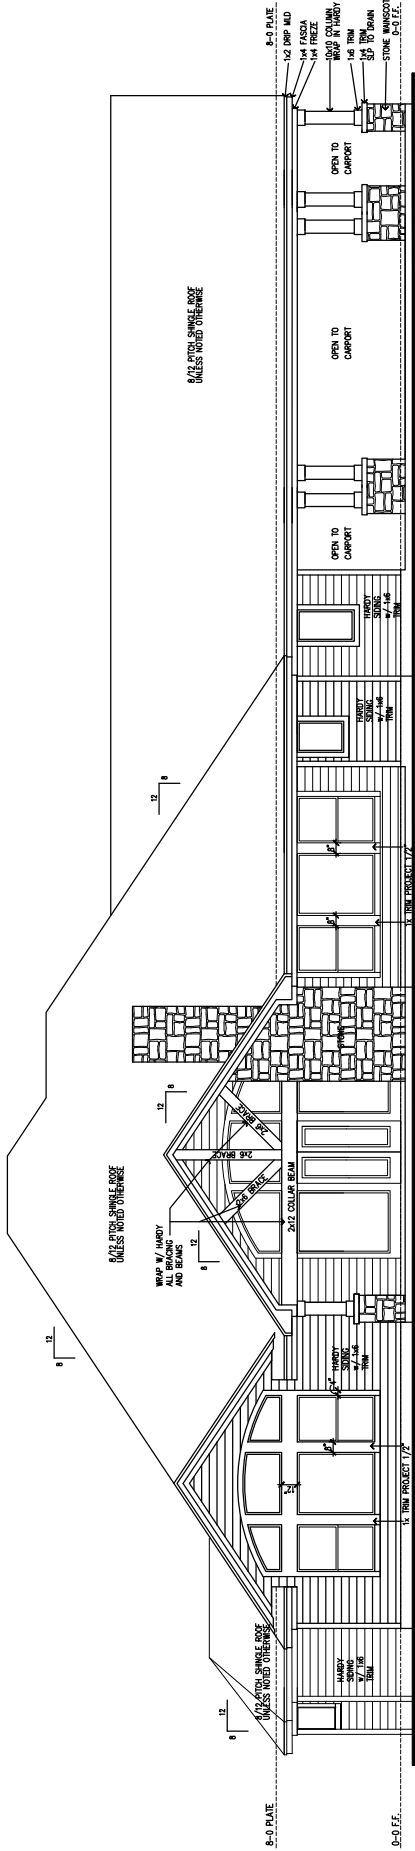


REAR ELEVATION  
 SCALE: 1/8" = 1'-0"

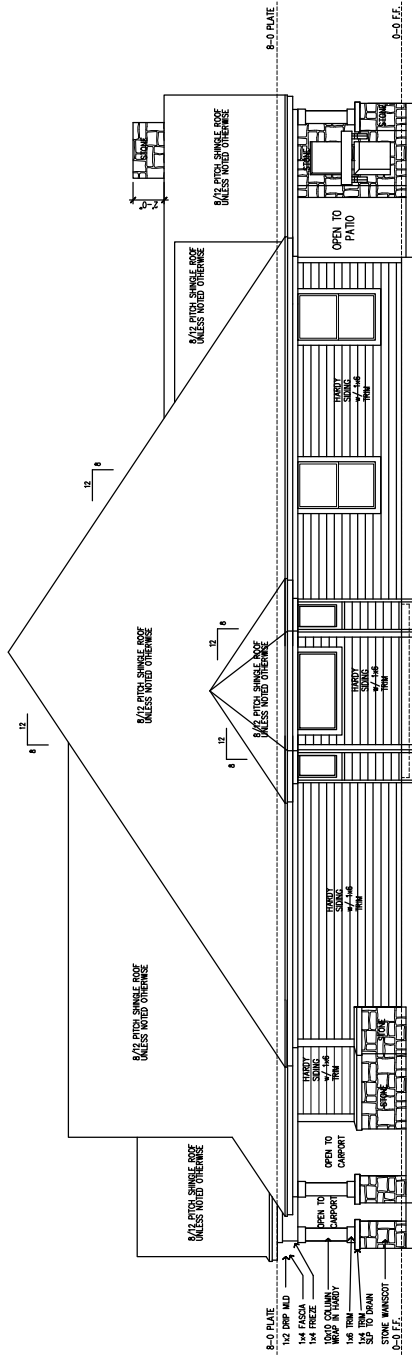

RIGHT ELEVATION  
 SCALE: 1/8" = 1'-0"

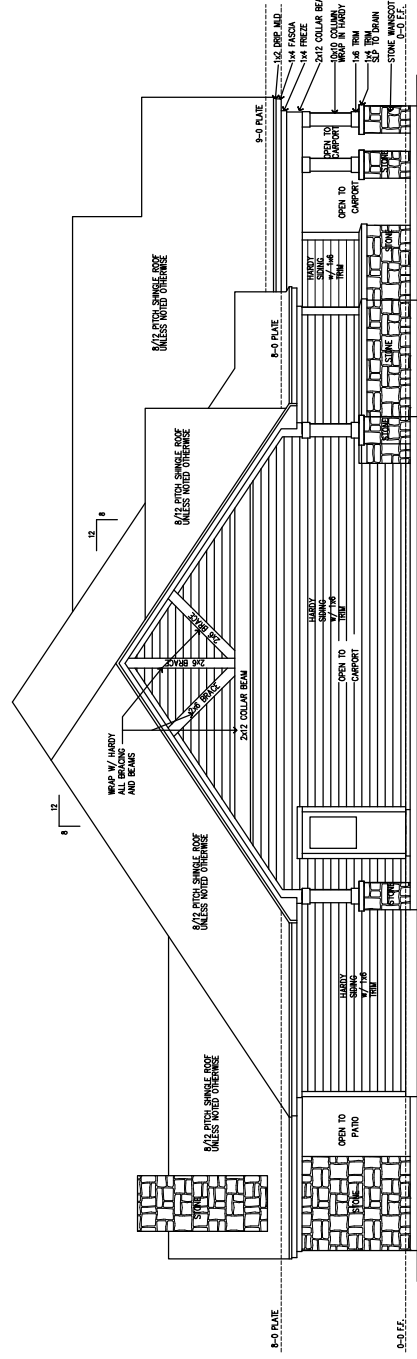

LEFT ELEVATION  
 SCALE: 1/8" = 1'-0"

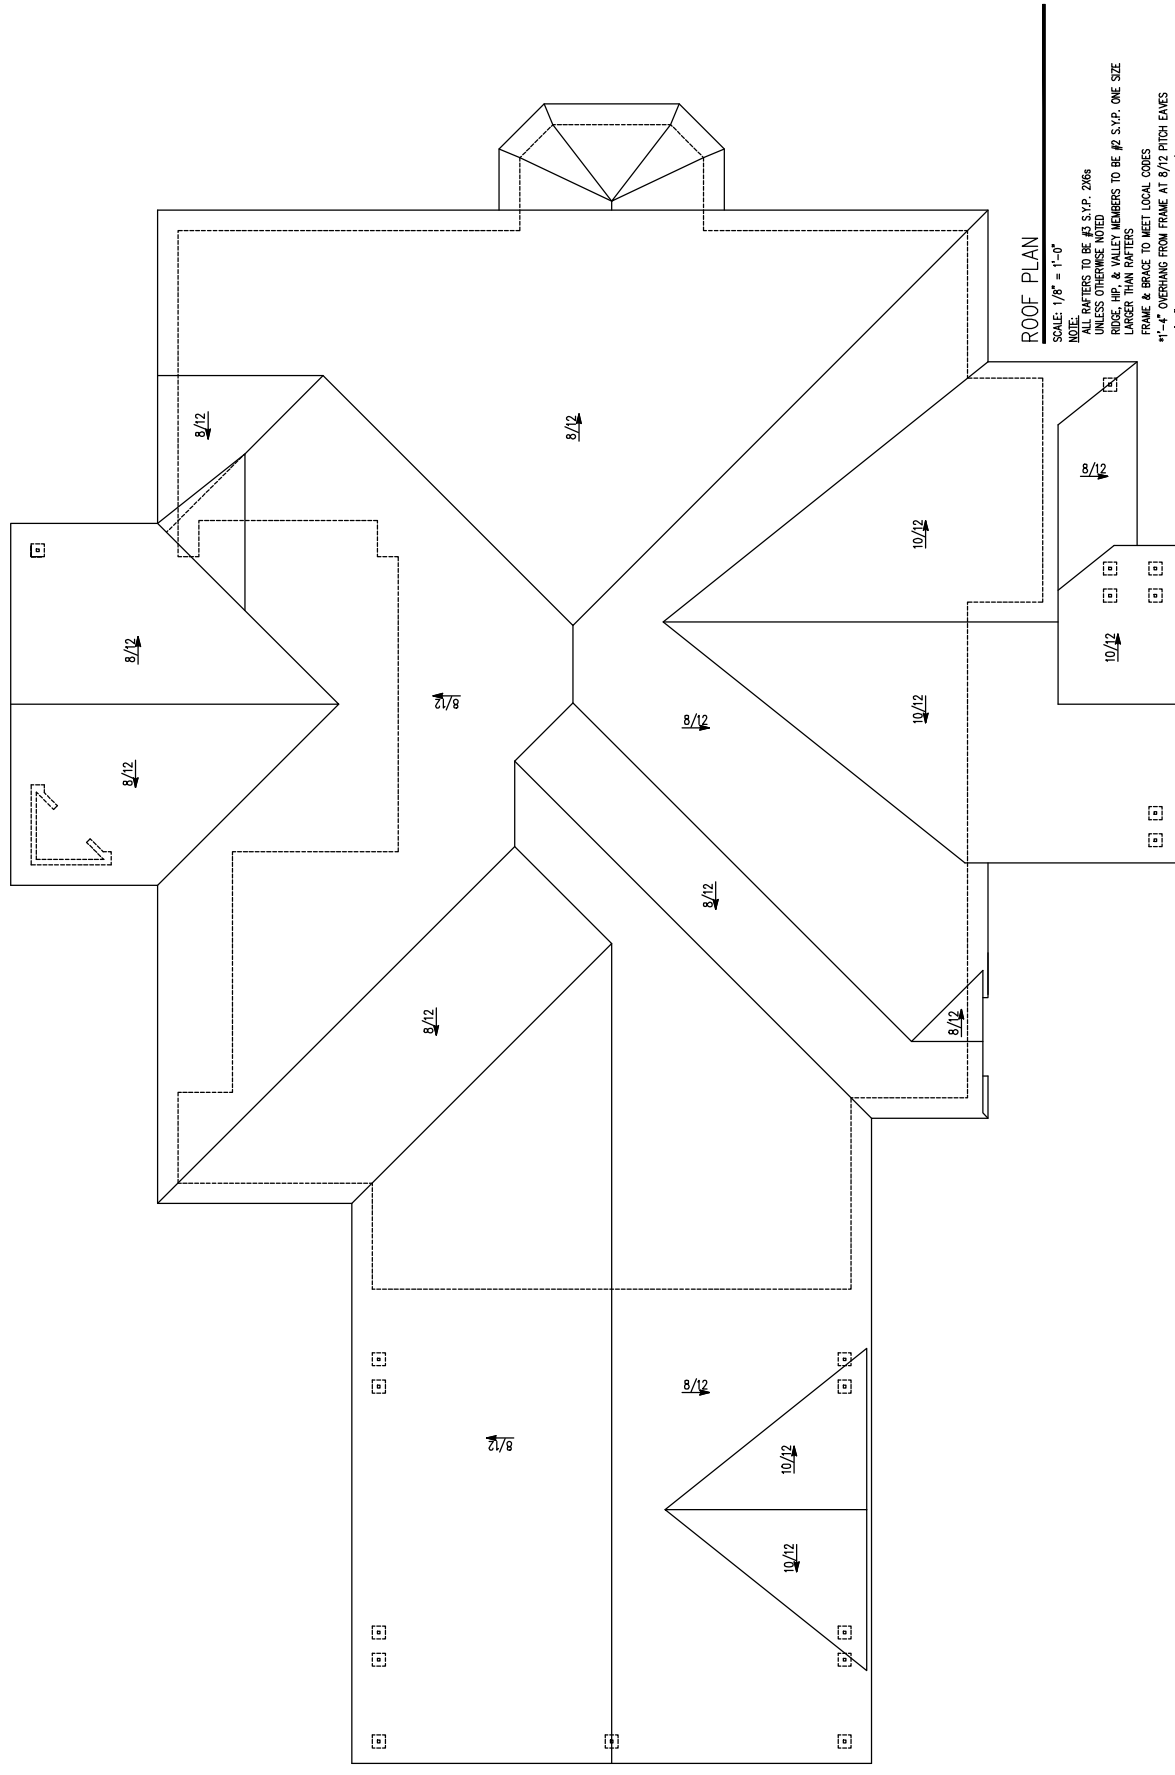

ROOF PLAN

SCALE: 1/8" = 1'-0"  
 NOTE:  
 ALL RAFTERS TO BE #3 S.Y.P. 2X6S  
 UNLESS OTHERWISE NOTED  
 RIDGE, HIP, & VALLEY MEMBERS TO BE #2 S.Y.P. ONE SIZE  
 LARGER THAN RAFTERS  
 FRAME & BRACE TO MEET LOCAL CODES  
 \*1'-4" OVERHANG FROM FRAME AT 8/12 PITCH EAVES  
 \*1'-0" OVERHANG FROM FRAME AT 10/12 PITCH EAVES