


DEVELOPMENT SYNOPSIS


PARCEL	LAND AREA	BUILDING AREA	DENSITY	PARKING REQUIRED	PARKING PROVIDED	PARKING RATIO
A	7,999 SF 0.18 acres	3,150 SF	39.4%	8 CARS	7 CARS	2.2 / 1000 SF

** BIKE RACK PROVIDED: 4 BIKES = 10% REDUCTION ON REQUIRED PARKING **

WEST 25TH STREET

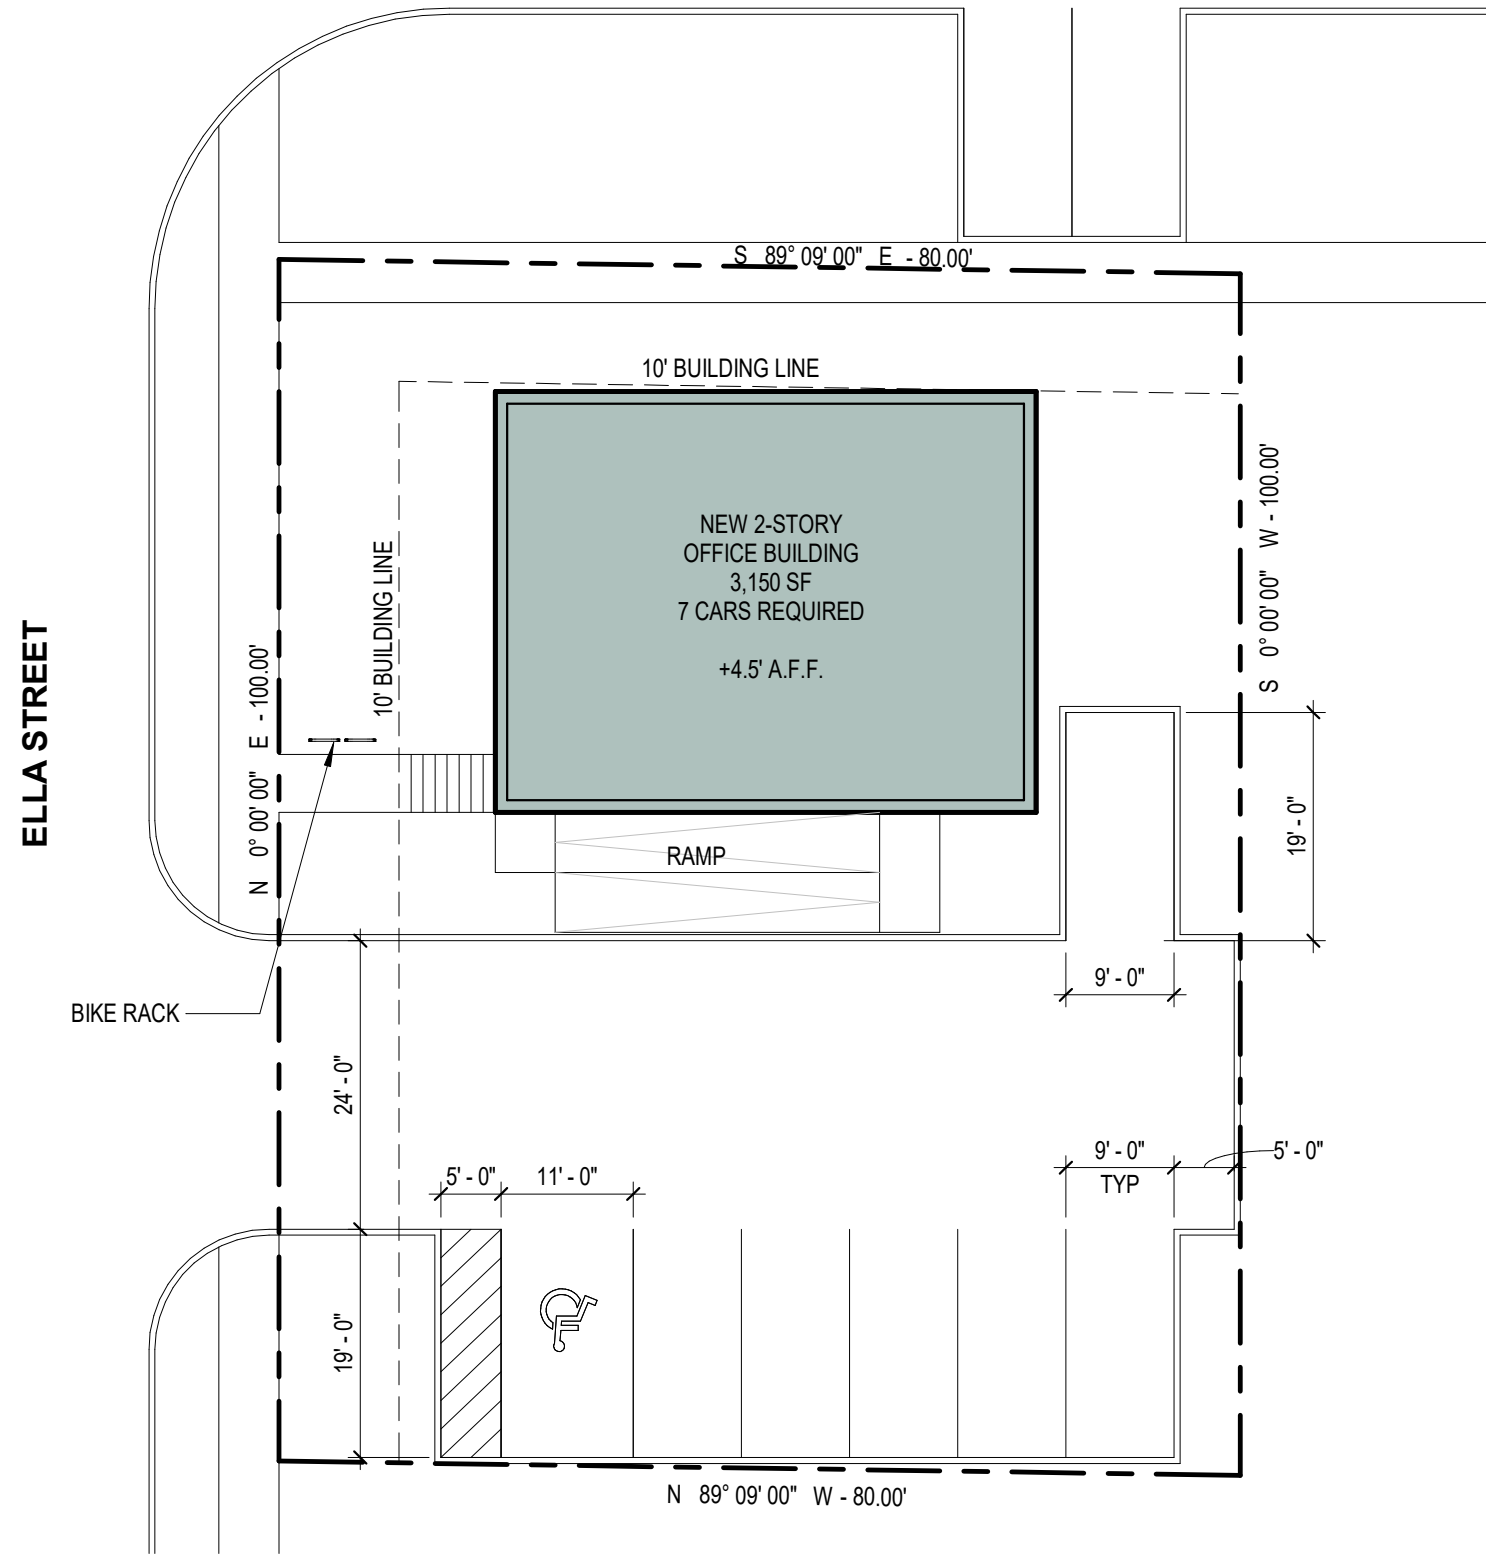

SITE PLAN SCALE: 1/16" = 1'-0"

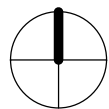

W 25TH ST OFFICE

1628 WEST 25TH STREET, HOUSTON, TX 77008



ARC THREE
STUDIO