



FIRST FLOOR PLANT

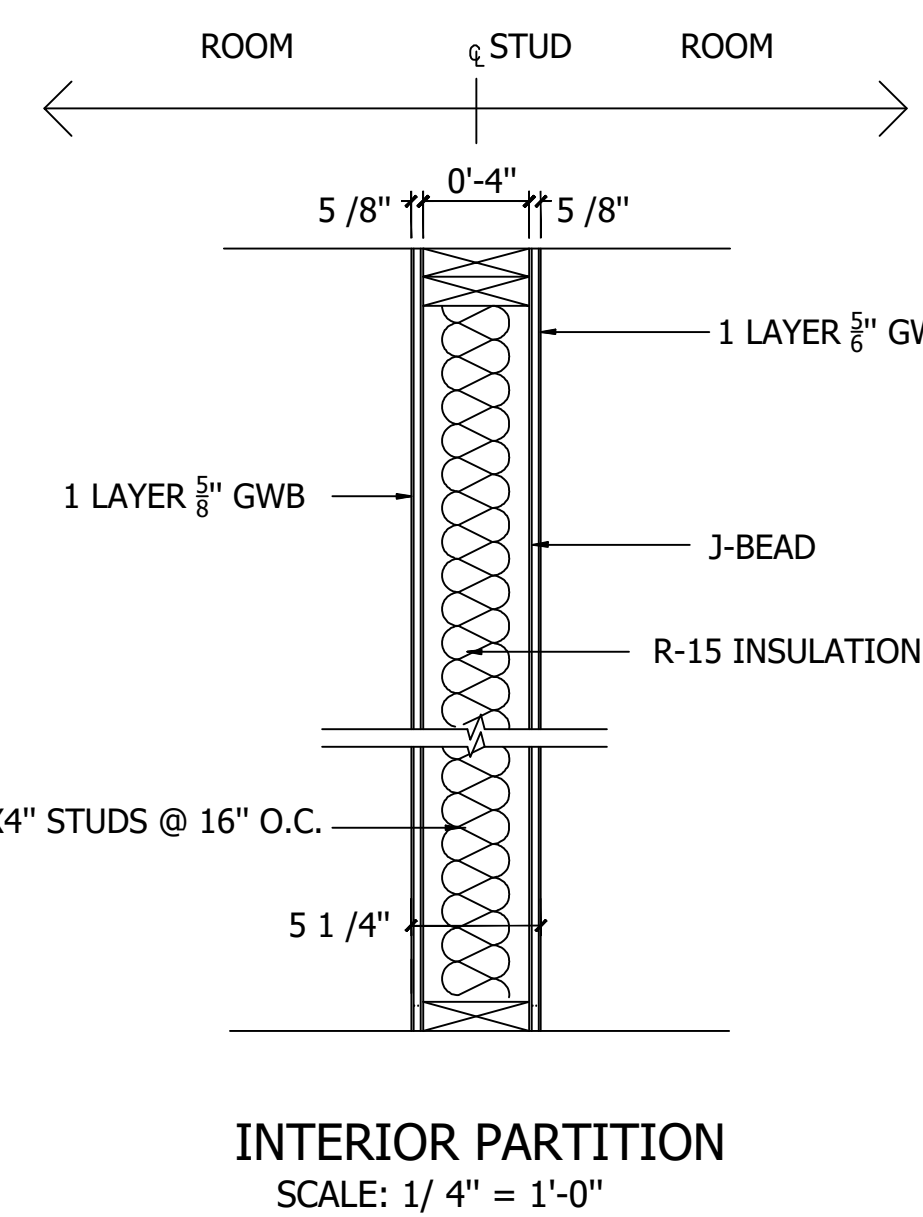

INTERIOR PARTITION
SCALE: 1/4" = 1'-0"

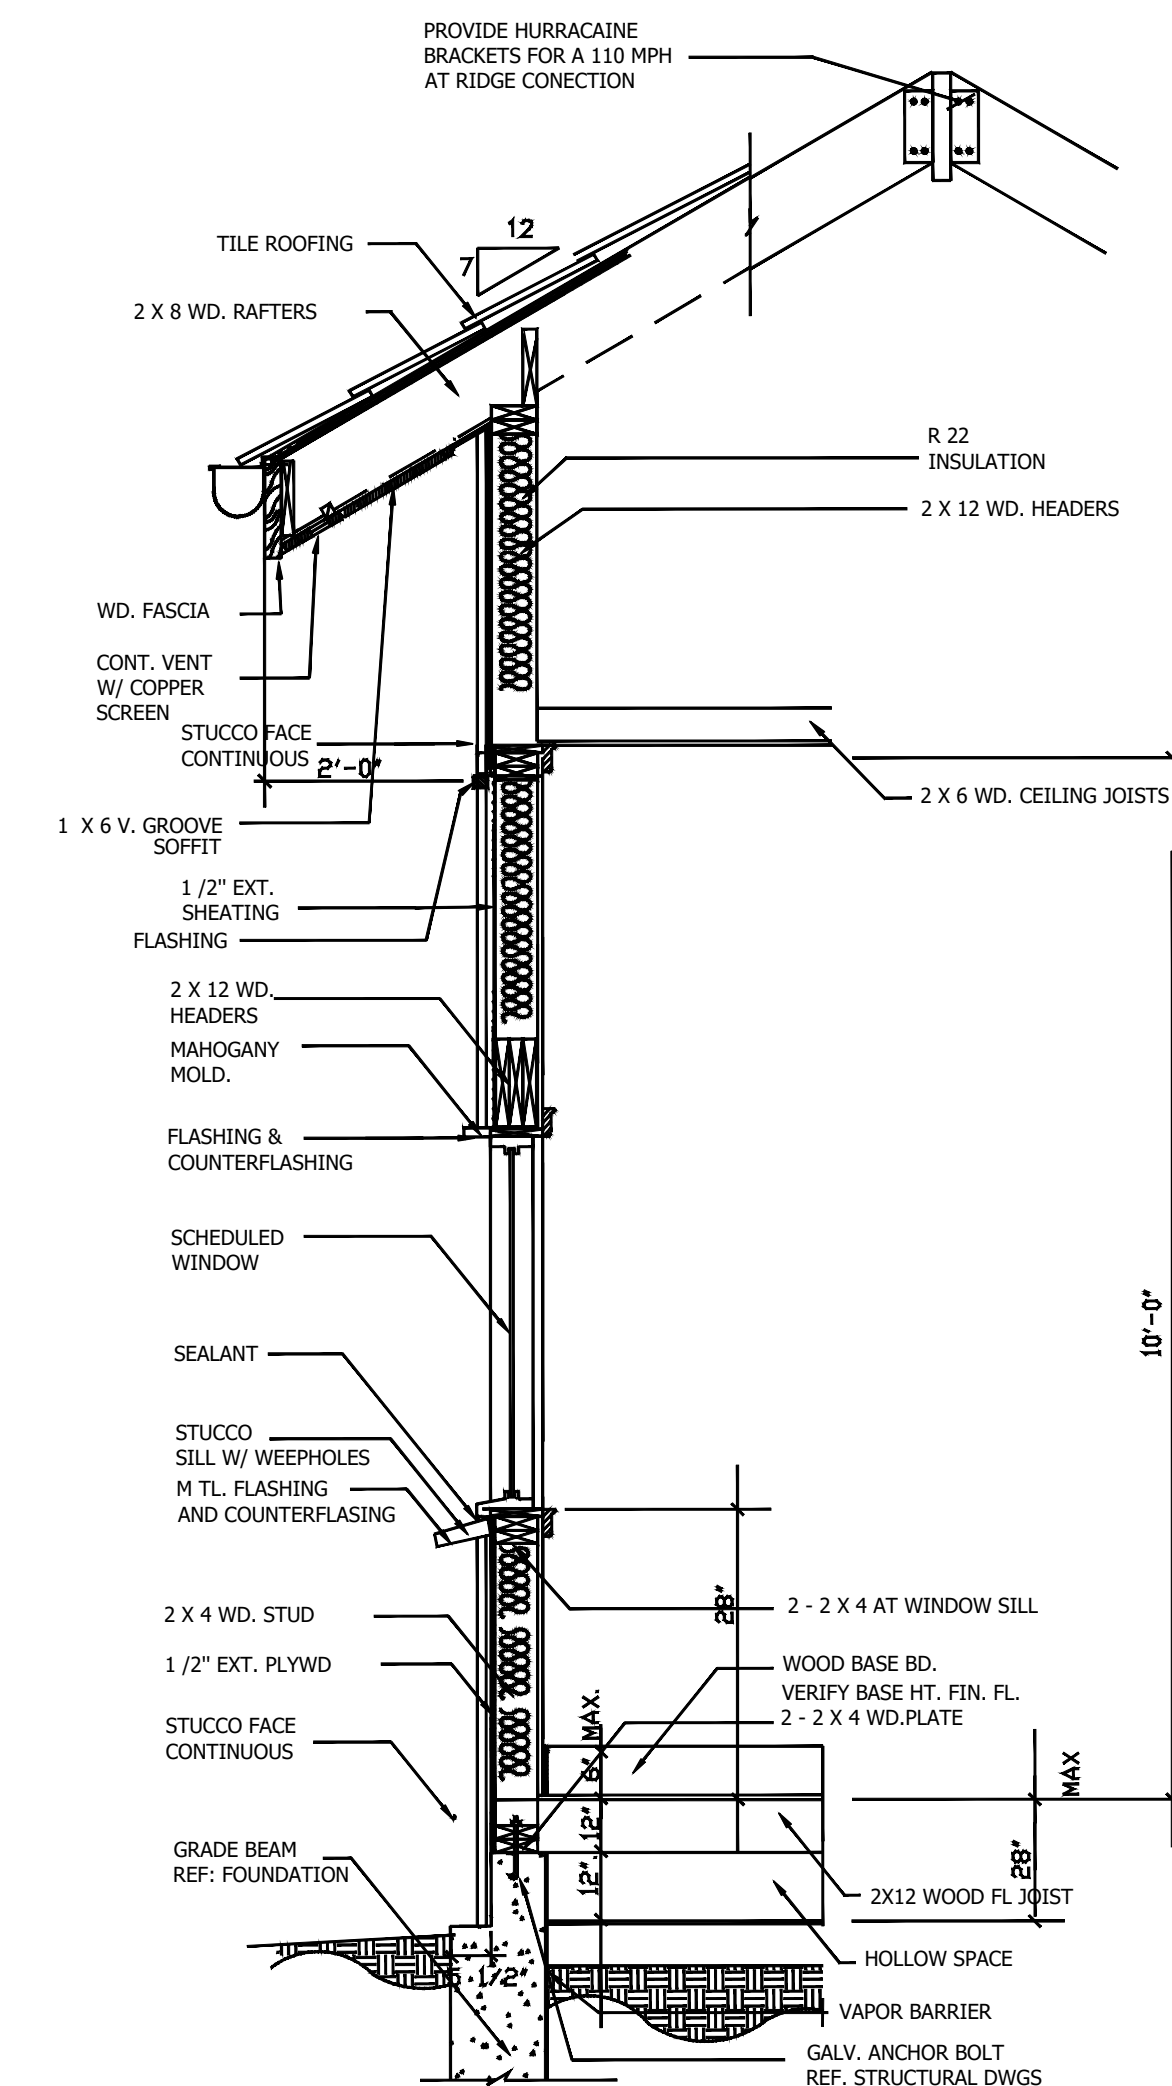

WALL SECTION
SCALE: 1/4" = 1'-0"

AREA SCHEDULE			
Area:	Living (sqft.)	Garage (sqft.)	Total (sqft.)
1st Floor:	968.14	411.00	1379.14
2nd Floor:	1167.95	0	1167.95
Totals	2136.09	411.00	2547.09

Two Story Single Family Residence

ROOMFINISHSCHEDULE

ROOM	FLOOR	BASE	WALLS	CEILING	NOTES
No	NAME	CERAMIC TILE WOOD FLOOR CONCRETE WITH SEALER CARPET	4" RUBBER BASE - ROPPE CERAMIC TILE WOOD BASE HARDIE - PLANK SIDING ON POLYHOUSE WRAP ON 1/2" OSB SHEATHING (TYP) 3/8" GYP. BD & CERAMIC TILE 5/8" GYPSUM BOARD (PAINTED) PER OWNER EXTERIOR BRICK (TYP.) 1/2" GYPSUM BOARD AND PLASTIC LAMINATE ARMSTRONG VINYL FENCED FIBERGLASS # 2005B 24" X 48" X 5/8" ACQUIS. PANELS HOLD DOWN CLIPS AS REQ. 5/8" GYPSUM BD. WAT.RES. 5/8" GYP BD.	NON-ABSORBANT FINISH AROUND MOP-SINK AREA	
100	MASTER BEDROOM				
101	MASTER BATH				
102	WALK IN CLOSET				
104	LIVING ROOM				
105	KITCHEN & PANTR				
106	DINNING ROOM				
107	ENTRY				
109	BATHROOM 2				
110	LAUNDRY ROOM				
111	BEDROOM 1				
112	BEDROOM 2				
113	BATHROOM 2				
114	BEDROOM 3				

REVISIONS	
No.	DATE
1	
2	
3	
4	
5	

J & D HOMES

ARCHITECTURAL PLAN
J & D HOMES
145114 Sanour Dr. Houston
TX 77084

Project No:
Drawn By: Angie M.
Desinged By: Angie M.
Checked By: J&D Homes

DATE: 01/18/23
SHEET NUMBER: A 01
OF 05