



Wes Thomas Designs
 6306 Box Bluff Court
 Sugar Land, Texas 77479
 281-565-6060

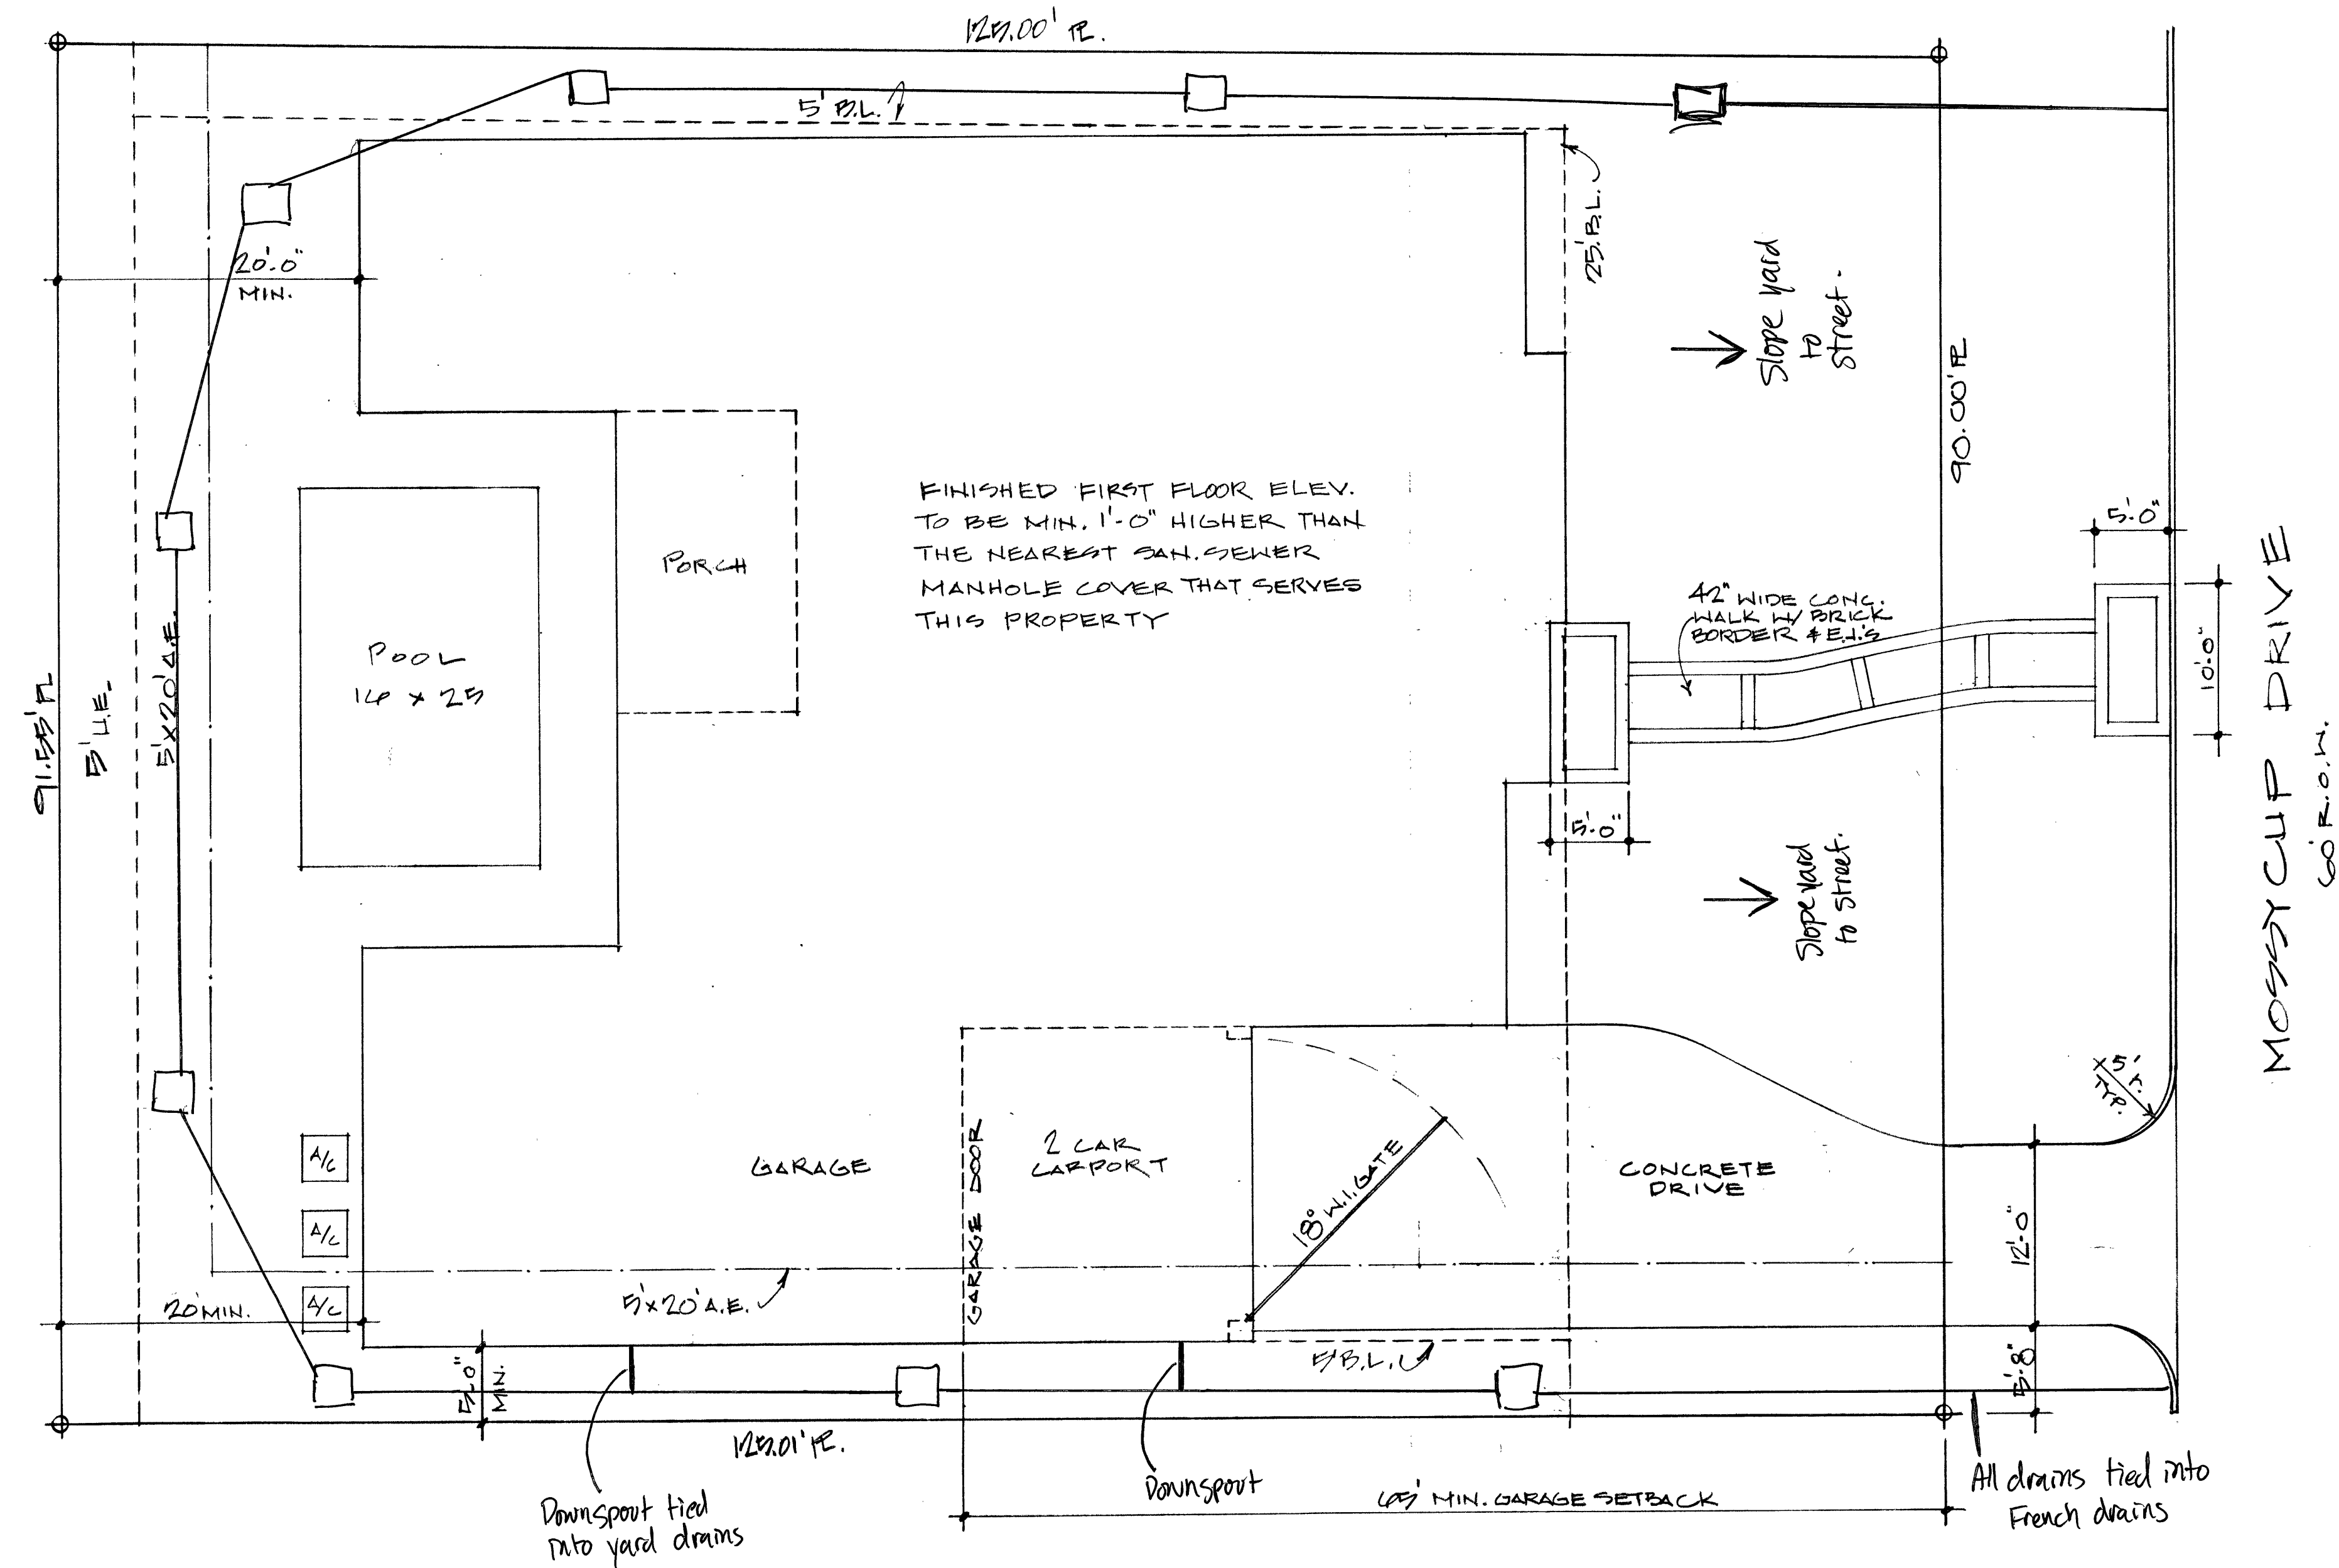

SITE PLAN
 SCALE 1/8" = 1'-0"
 LOT 40 BLOCK 12
 FROSTWOOD SEC. 2
 HARRIS COUNTY, TEXAS

12422 MOSSYCLIP DRIVE
 60' R.O.M.

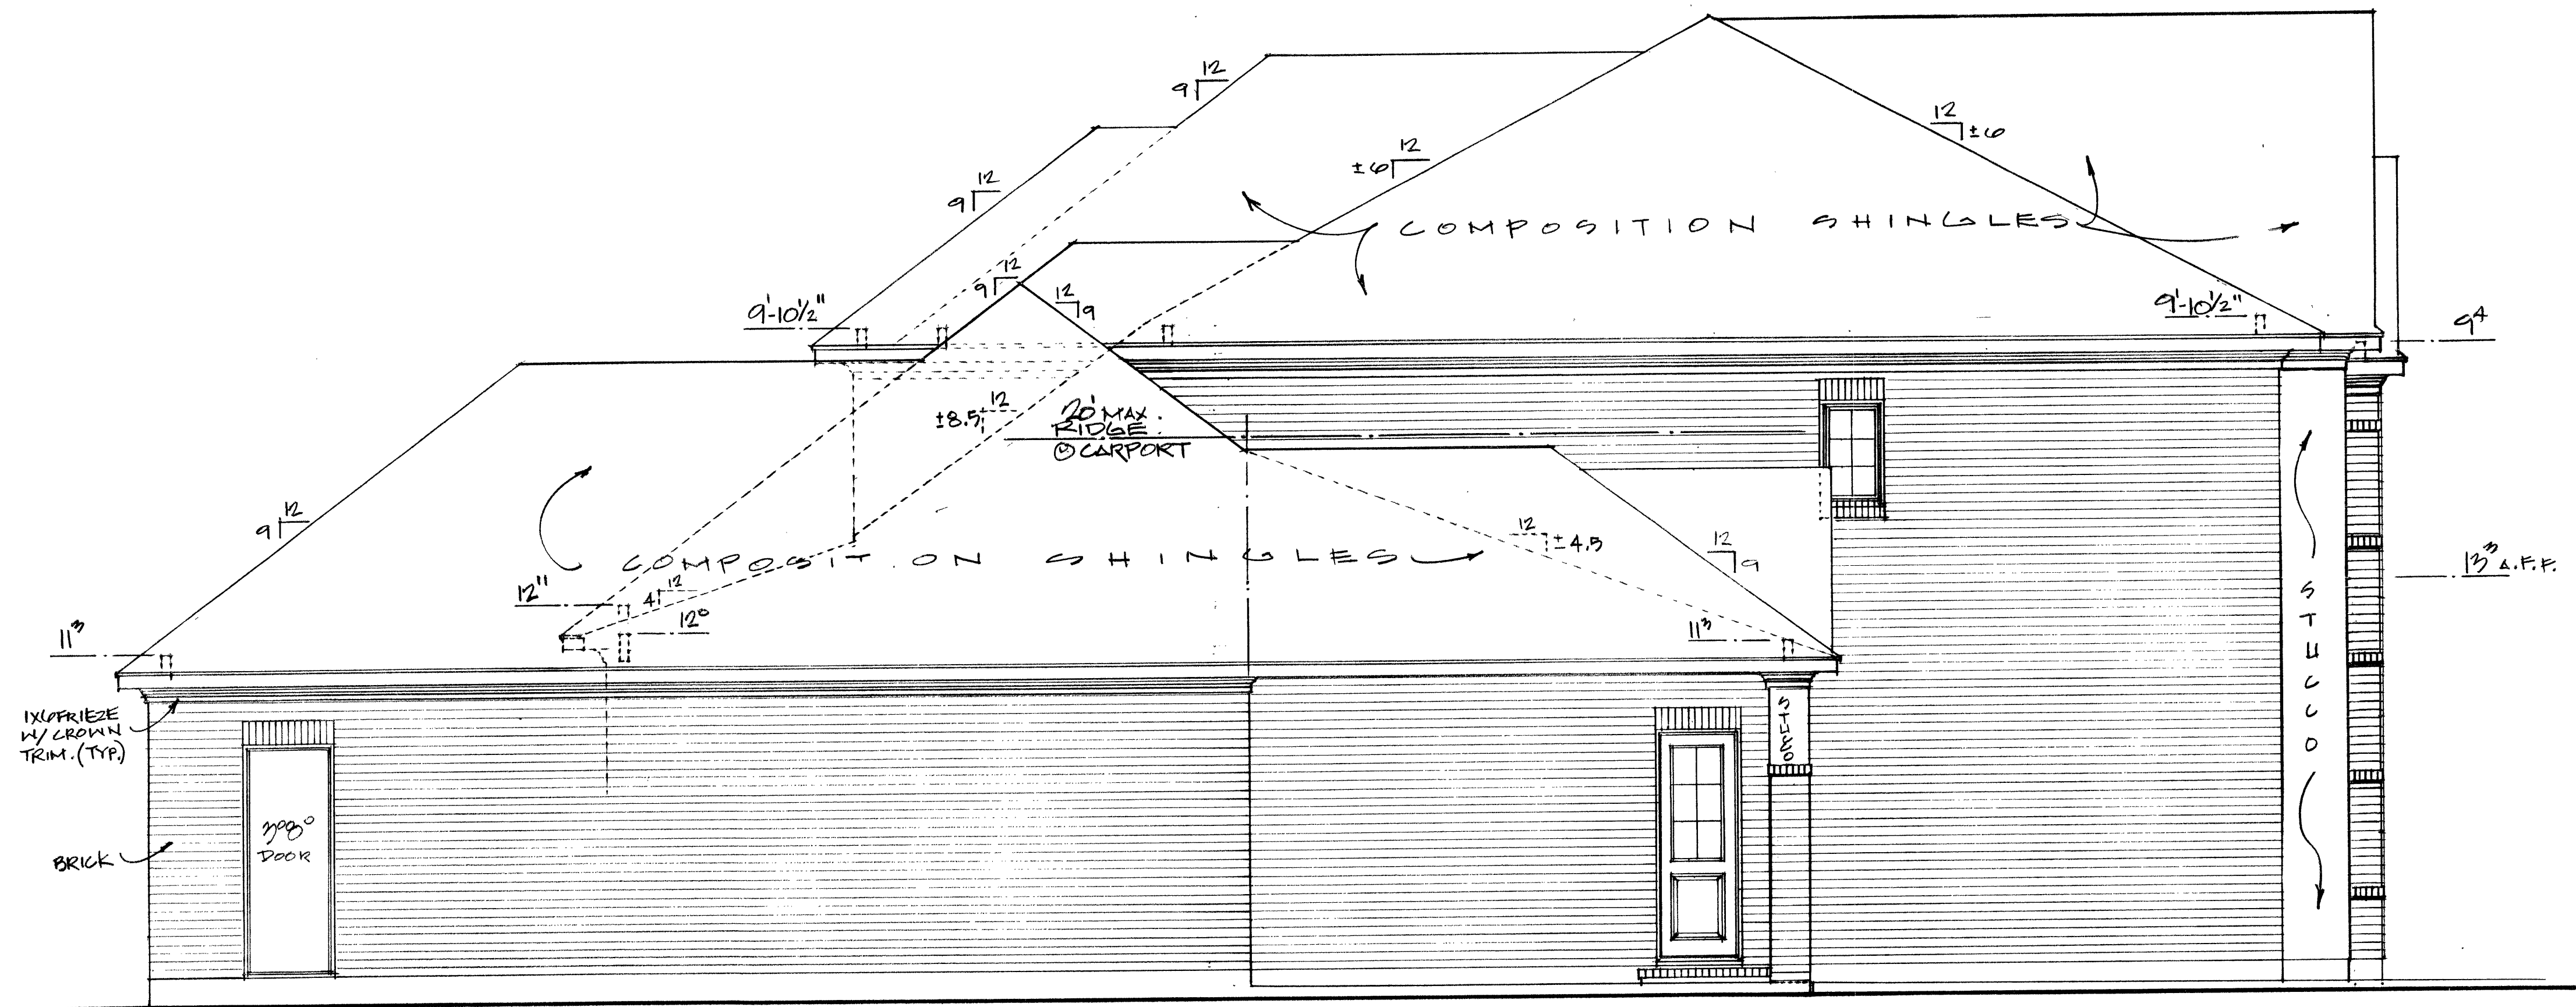


LEFT SIDE ELEVATION
SCALE 1/4" = 1'-0"




FRONT ELEVATION
SCALE 1/4" = 1'-0"

FIREPLACE CHIMNEY TO BE 2'-0" HIGHER THAN ANY STRUCTURE WITHIN 10'-0" HORIZONTAL TO FIREPLACE CHIMNEY.

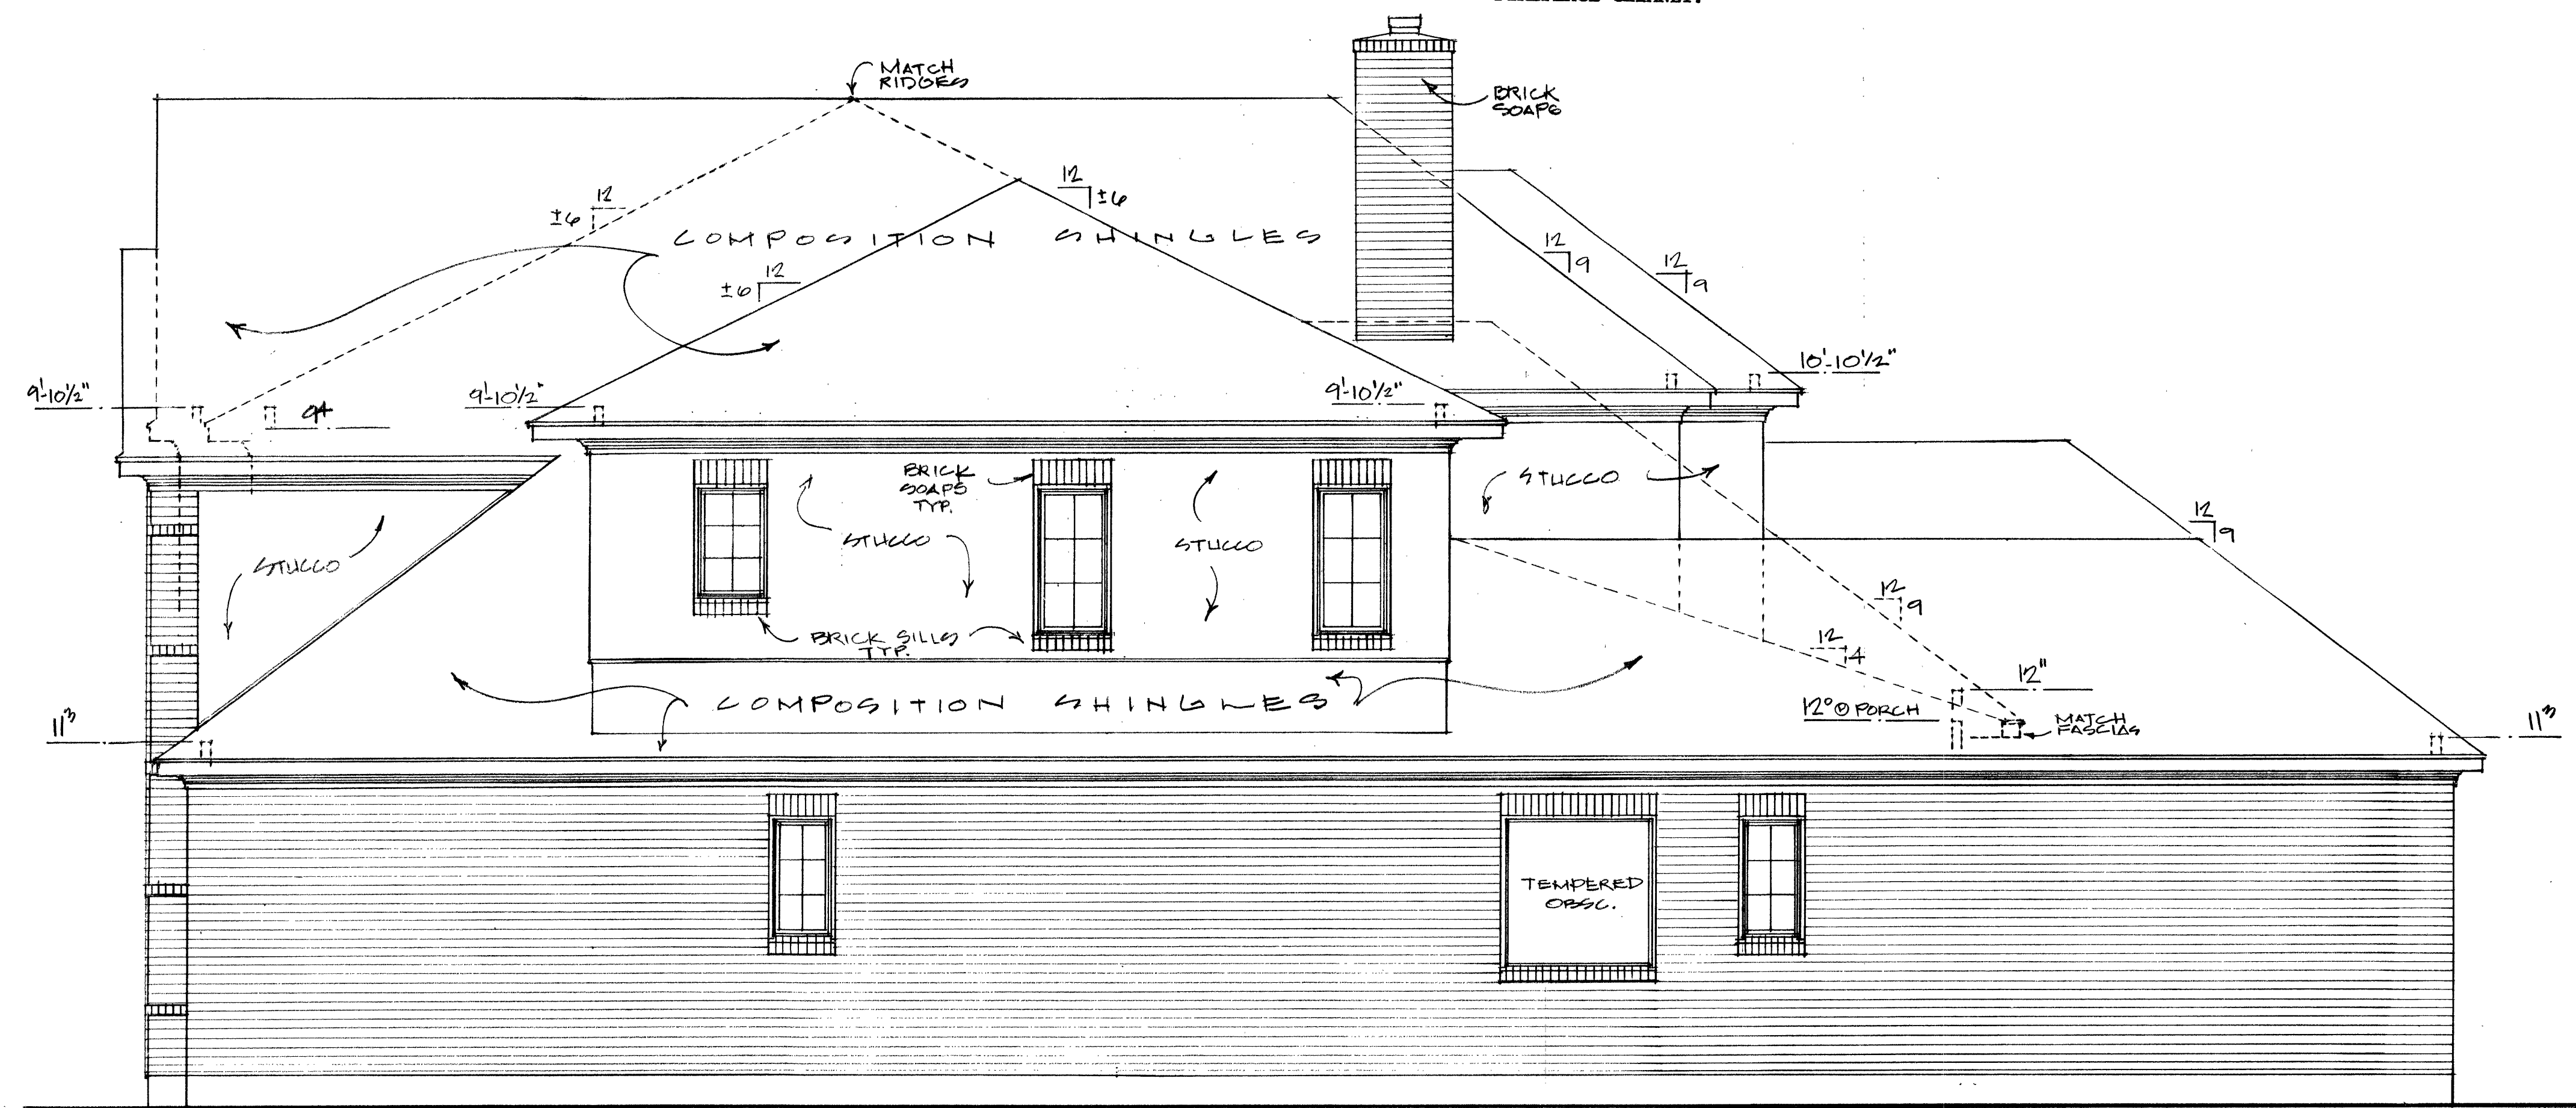


FIREPLACE CHIMNEY TO BE 2'-0" HIGHER THAN ANY STRUCTURE WITHIN 10'-0" HORIZONTAL TO FIREPLACE CHIMNEY.

RIGHT SIDE ELEVATION
SCALE: 1/4" = 1'-0"

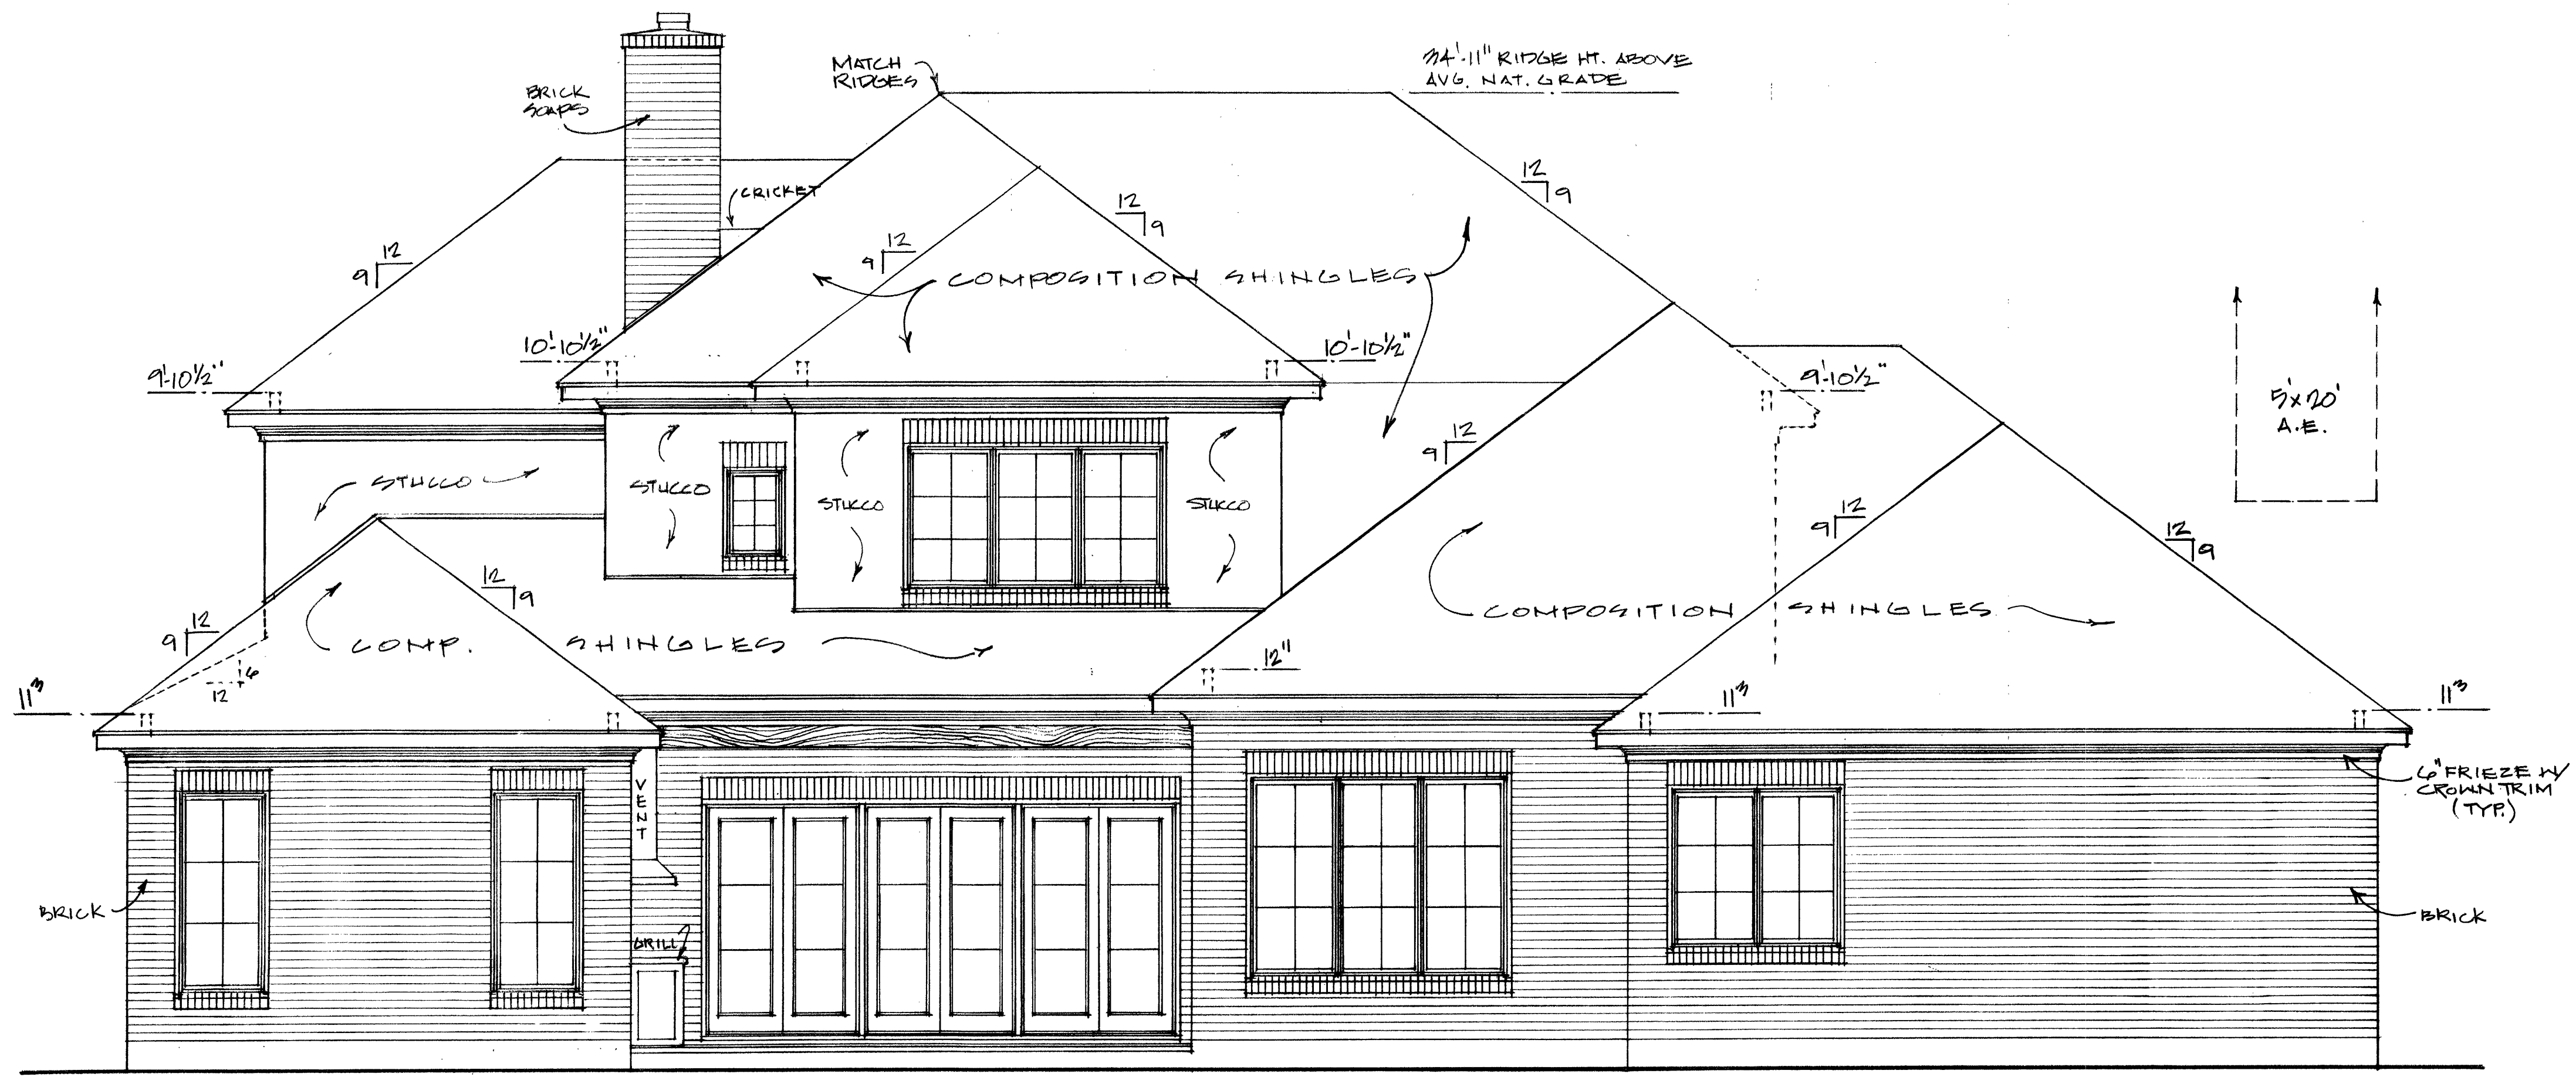

REAR ELEVATION
SCALE: 1/4" = 1'-0"

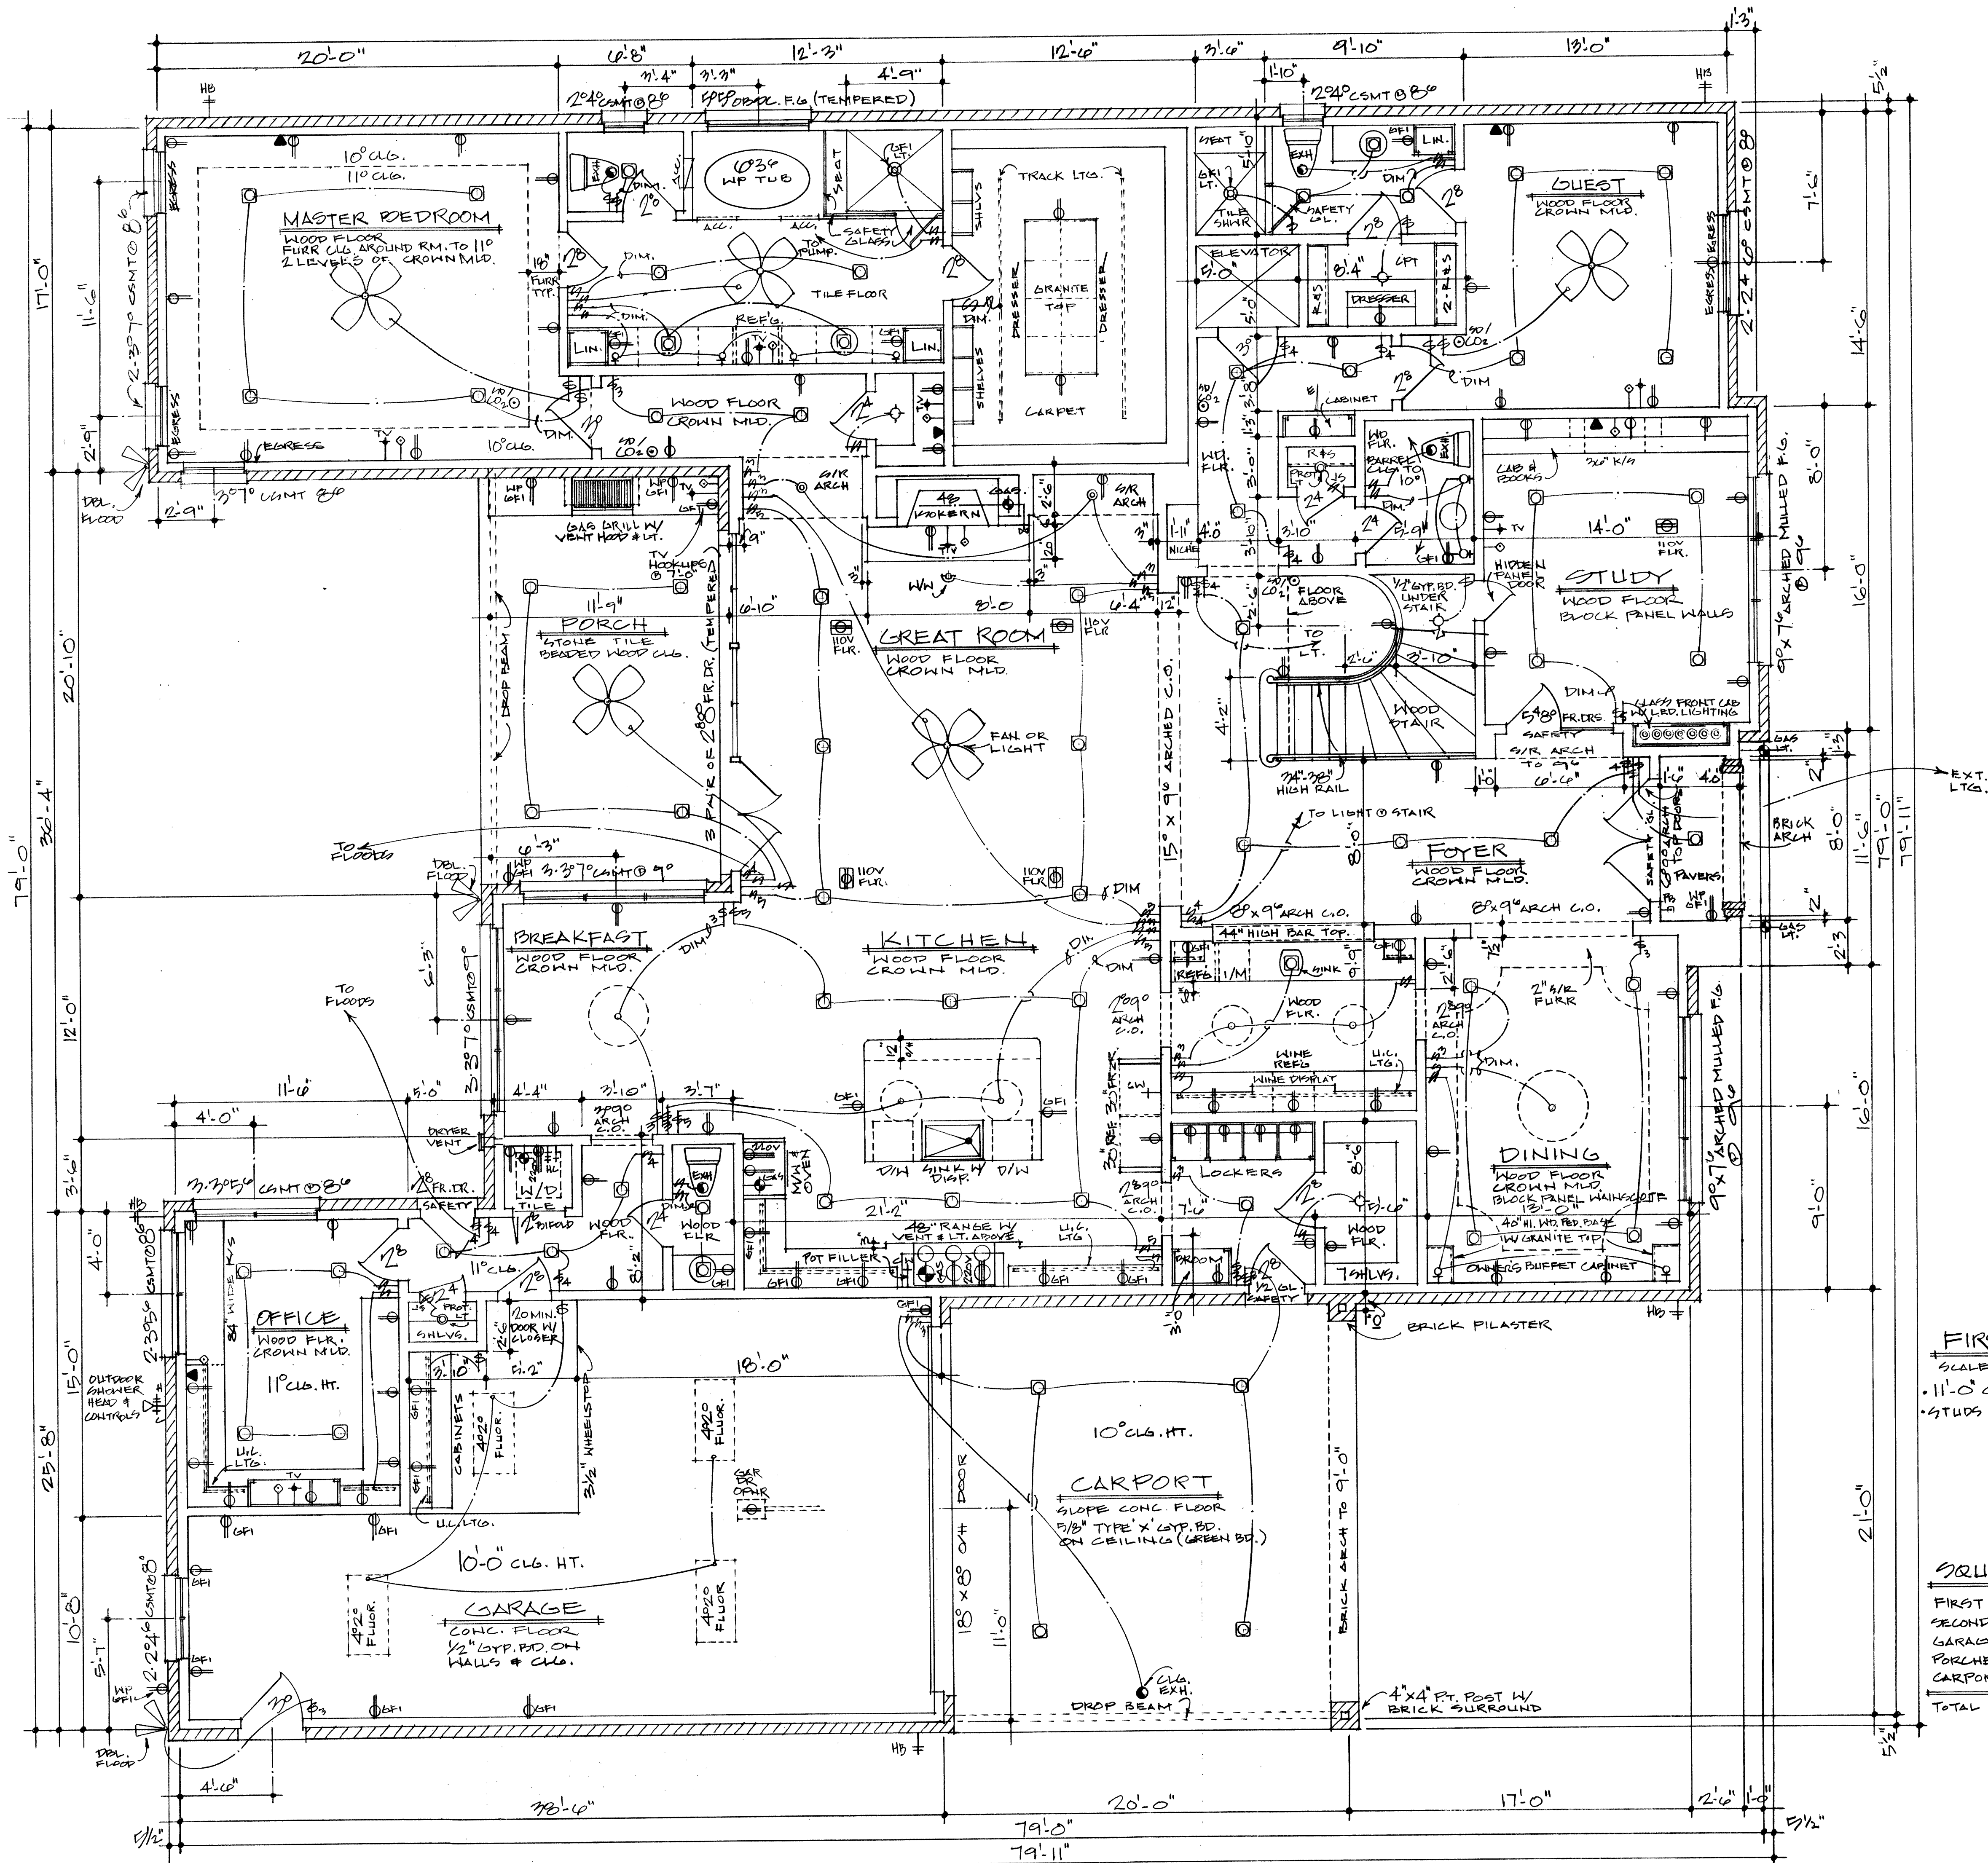

ELEC. SYMBOL SCHEDULE


	110V OUTLET (N.E.C. 406.11)
	220V OUTLET
	CAT. 5 COMPUTER
	TELEPHONE
	TV CABLE/SATELLITE
	SMOKE DETECTOR
	RECESSED LIGHT
	SURFACE MT. LIGHT
	DOOR BELL BUTTON
	DOOR BELL CHIME
	EXHAUST FAN
	FLOOD LIGHT
	CEILING FAN
	GFI PROTECTED
	GROUND FAULT PROTECTED
	N.E.C. 410.6

FIRST FLOOR PLAN
 SCALE: 1/4" = 1'-0"
 • 11'-0" CEILING HEIGHTS U.N.O.
 • STUDS 2X10@16", THROUGHOUT

SQUARE FOOTAGES

FIRST FLOOR FRAME	3637
SECOND FLOOR FRAME	1881
GARAGE	690
PORCHES	283
CARPORT	420
TOTAL FRAMED AREA	6911

Wes Thomas Designs
 6306 Box Bluff Court
 Sugar Land, Texas 77479
 281-565-6060

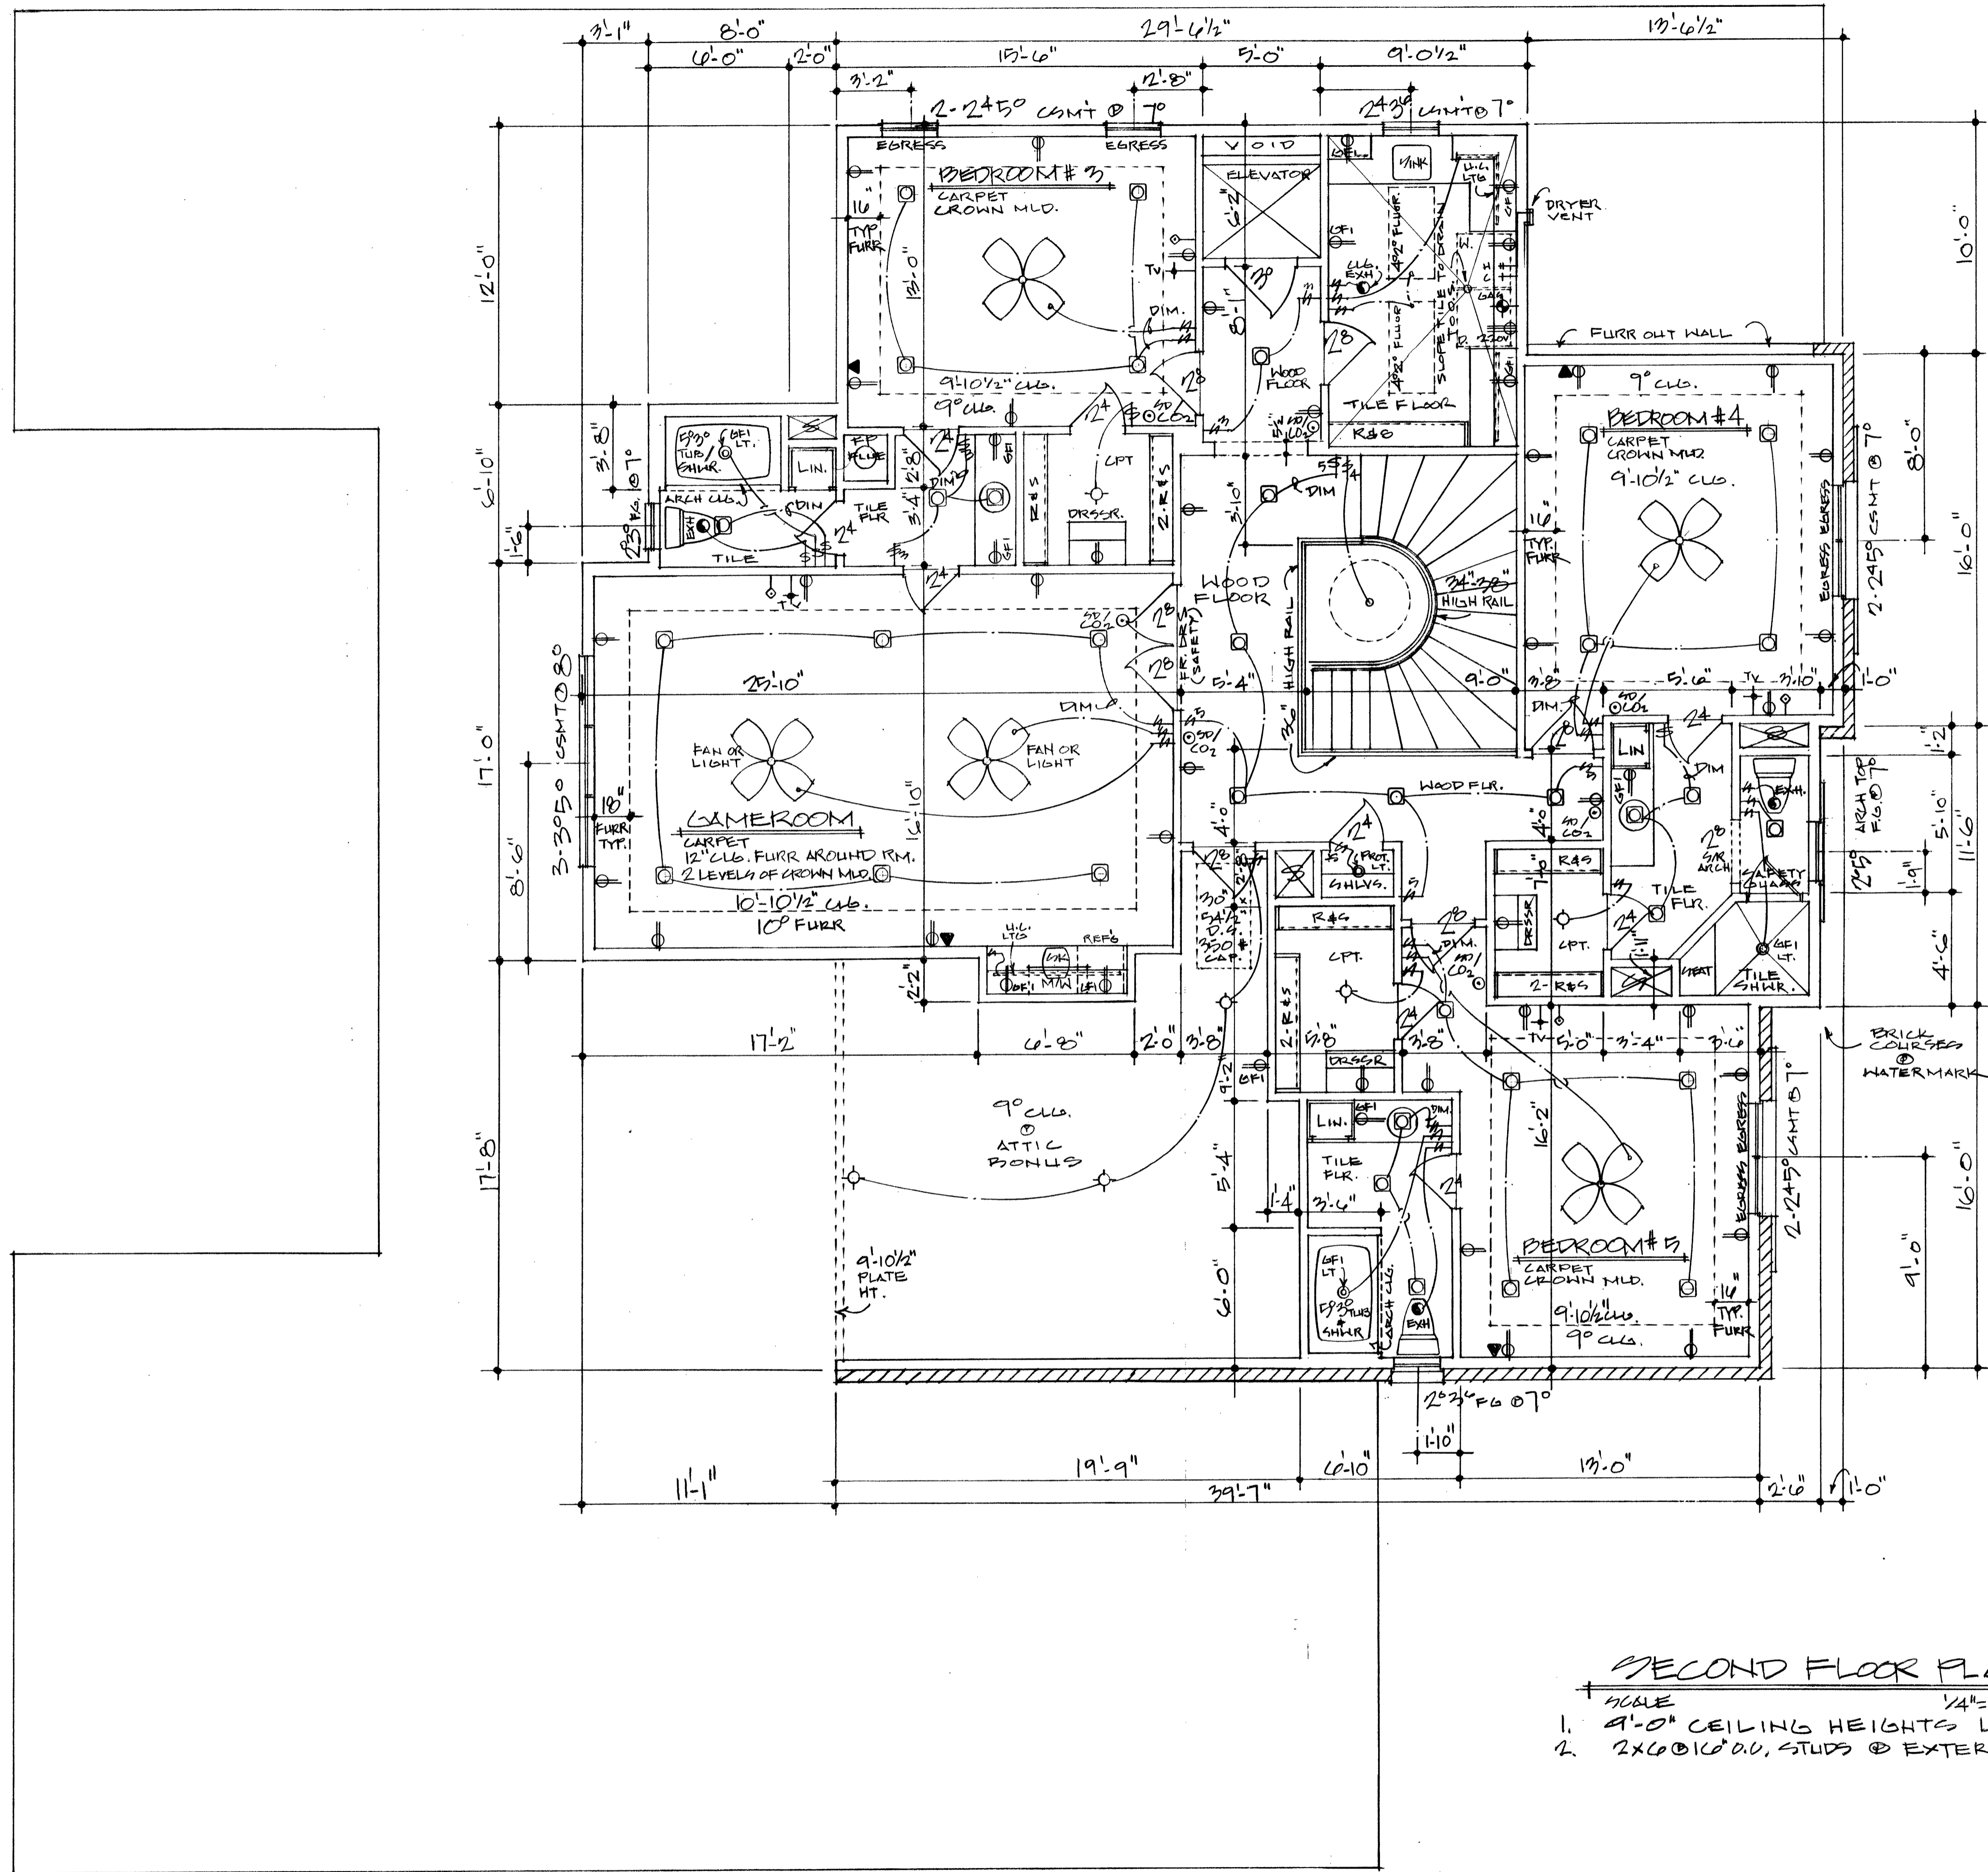


SECOND FLOOR PLAN
 SCALE 1/4" = 1'-0"
 1. 9'-0" CEILING HEIGHTS U.I.N.O.
 2. 2x6 @ 16" O.C., STUDS @ EXTERIOR WALLS

Wes Thomas Designs
 6306 Box Bluff Court
 Sugar Land, Texas 77479
 281-565-6060



INTERIOR ELEVATIONS
SCALE 3/8" = 1'-0"

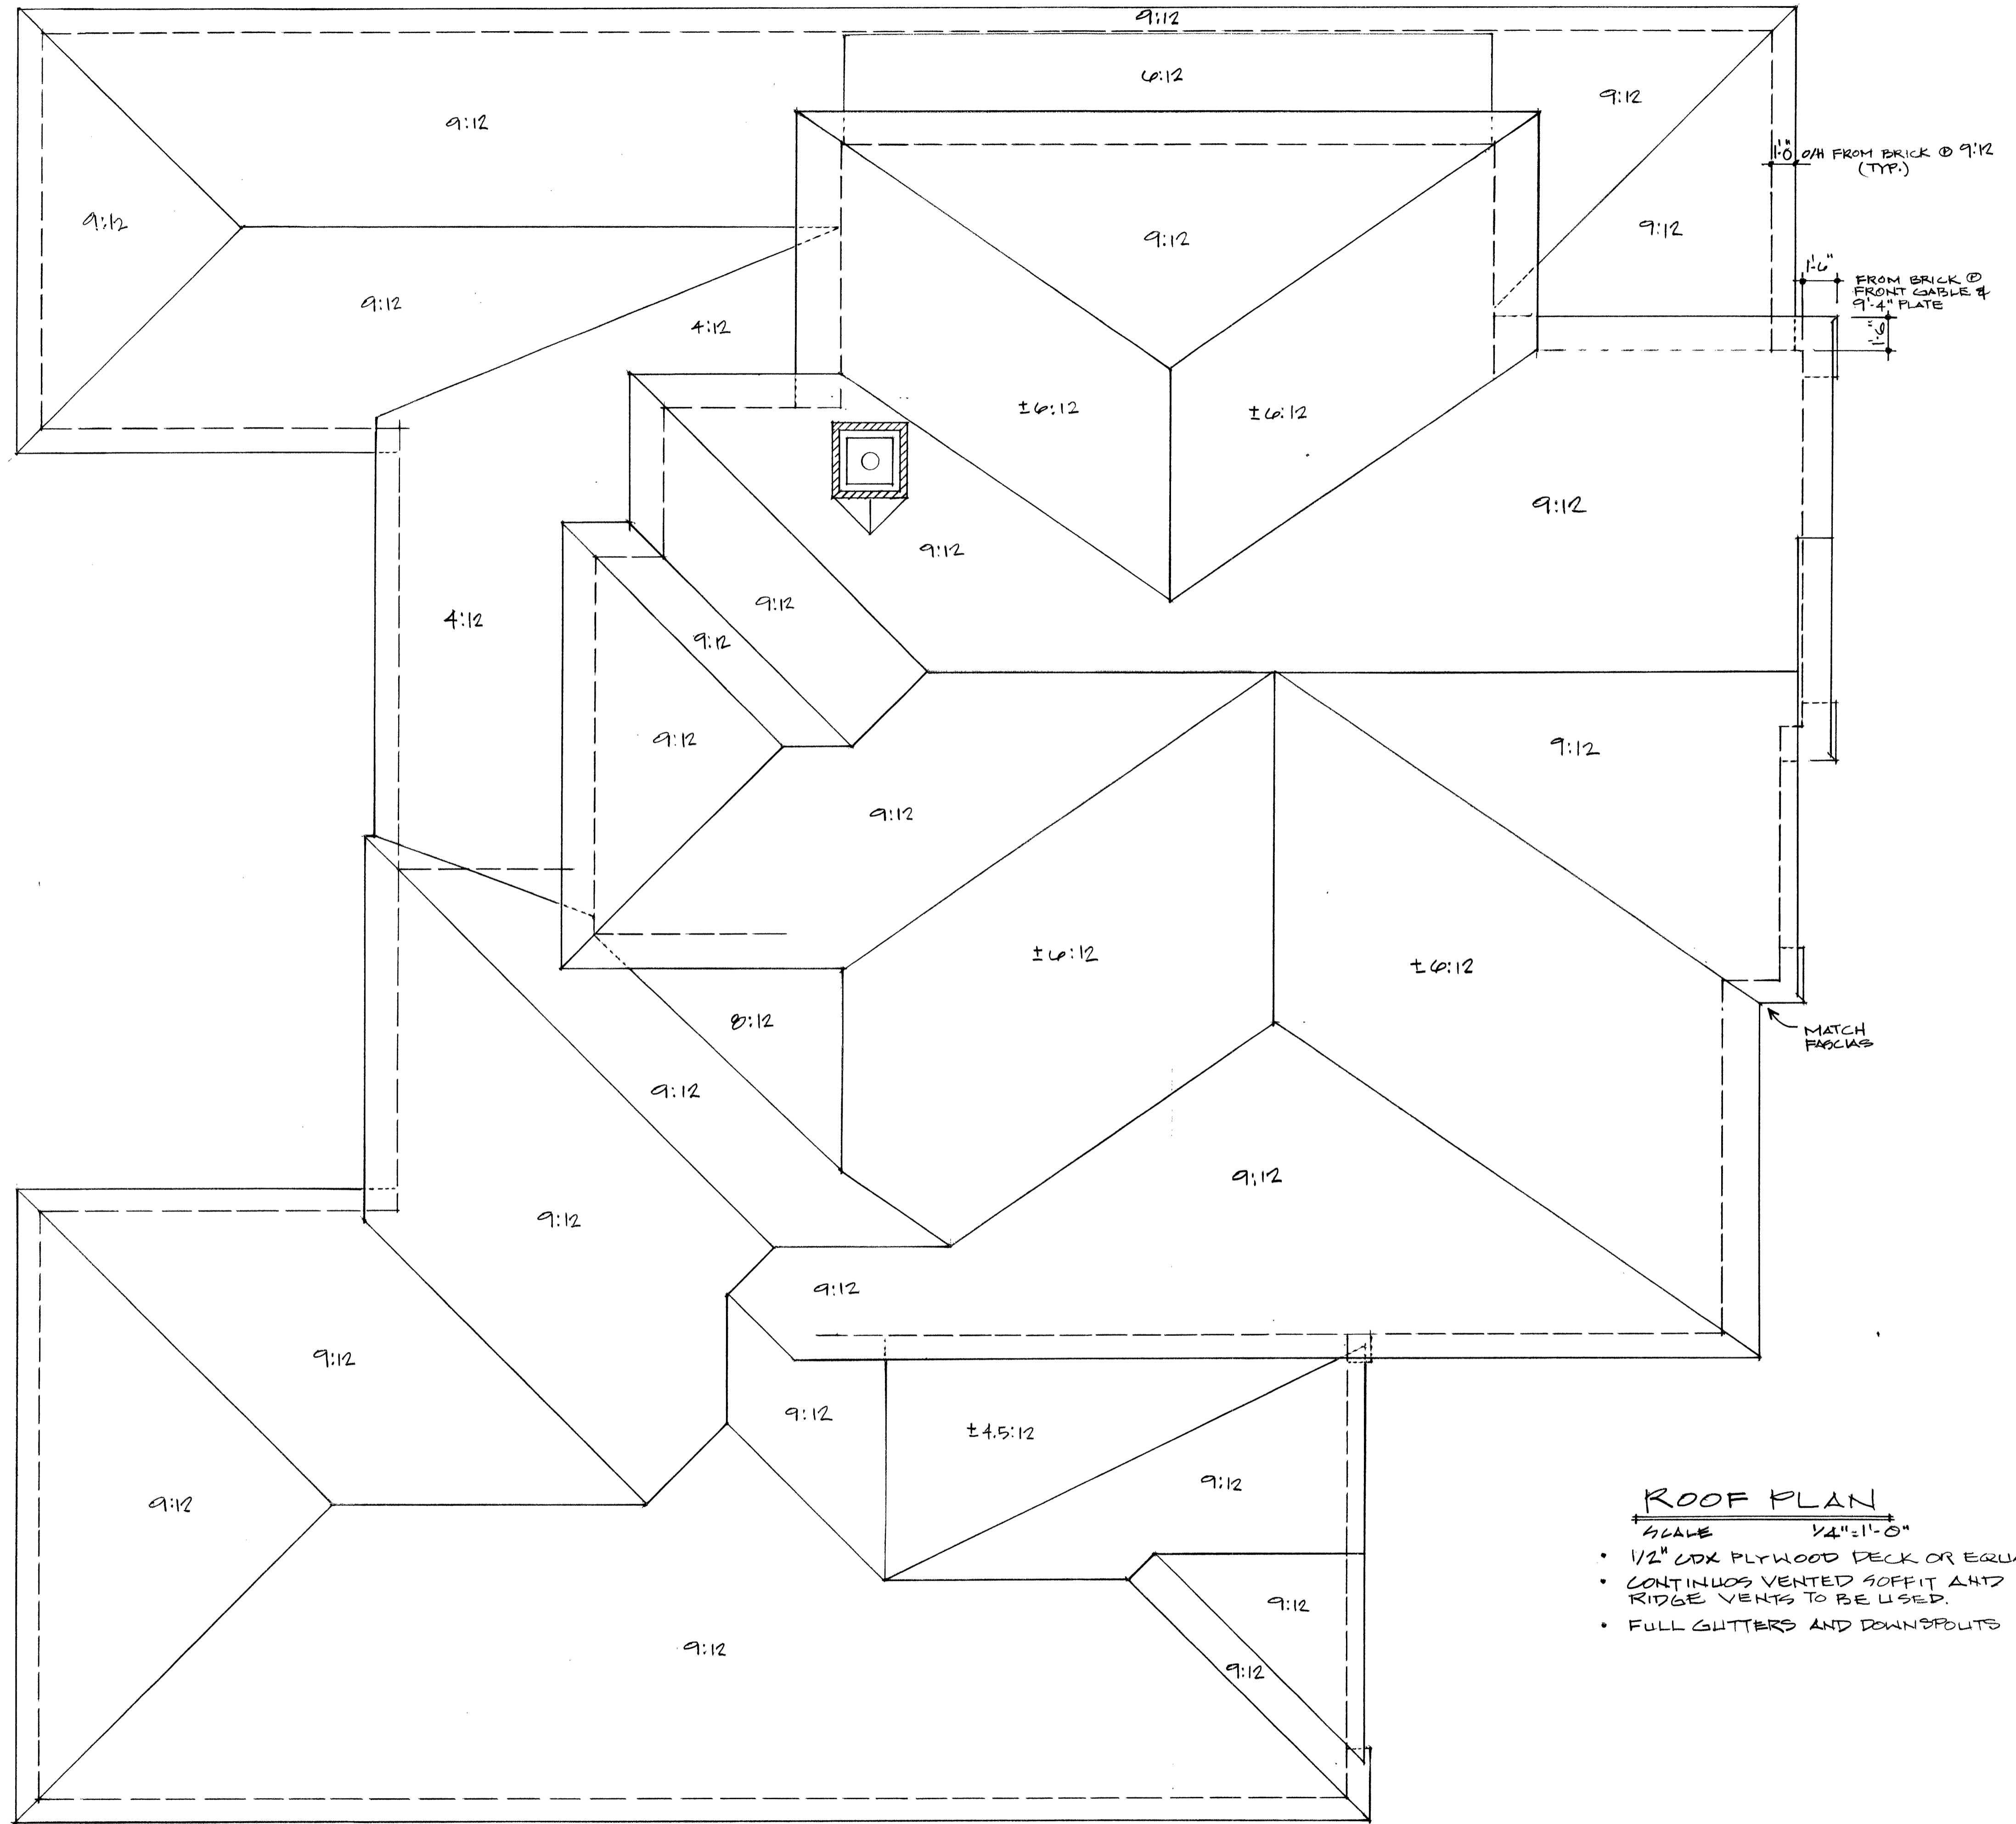

ROOF PLAN

SCALE 1/4" = 1'-0"

- 1/2" CDX PLYWOOD DECK OR EQUAL
- CONTINUOUS VENTED SOFFIT AND RIDGE VENTS TO BE USED.
- FULL GUTTERS AND DOWNSPOUTS