
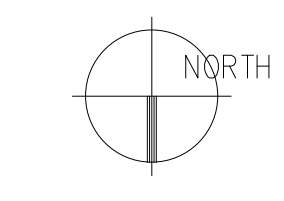


*** RE-FRAME FLOOR PLAN PER ORIGINAL LAYOUT ***

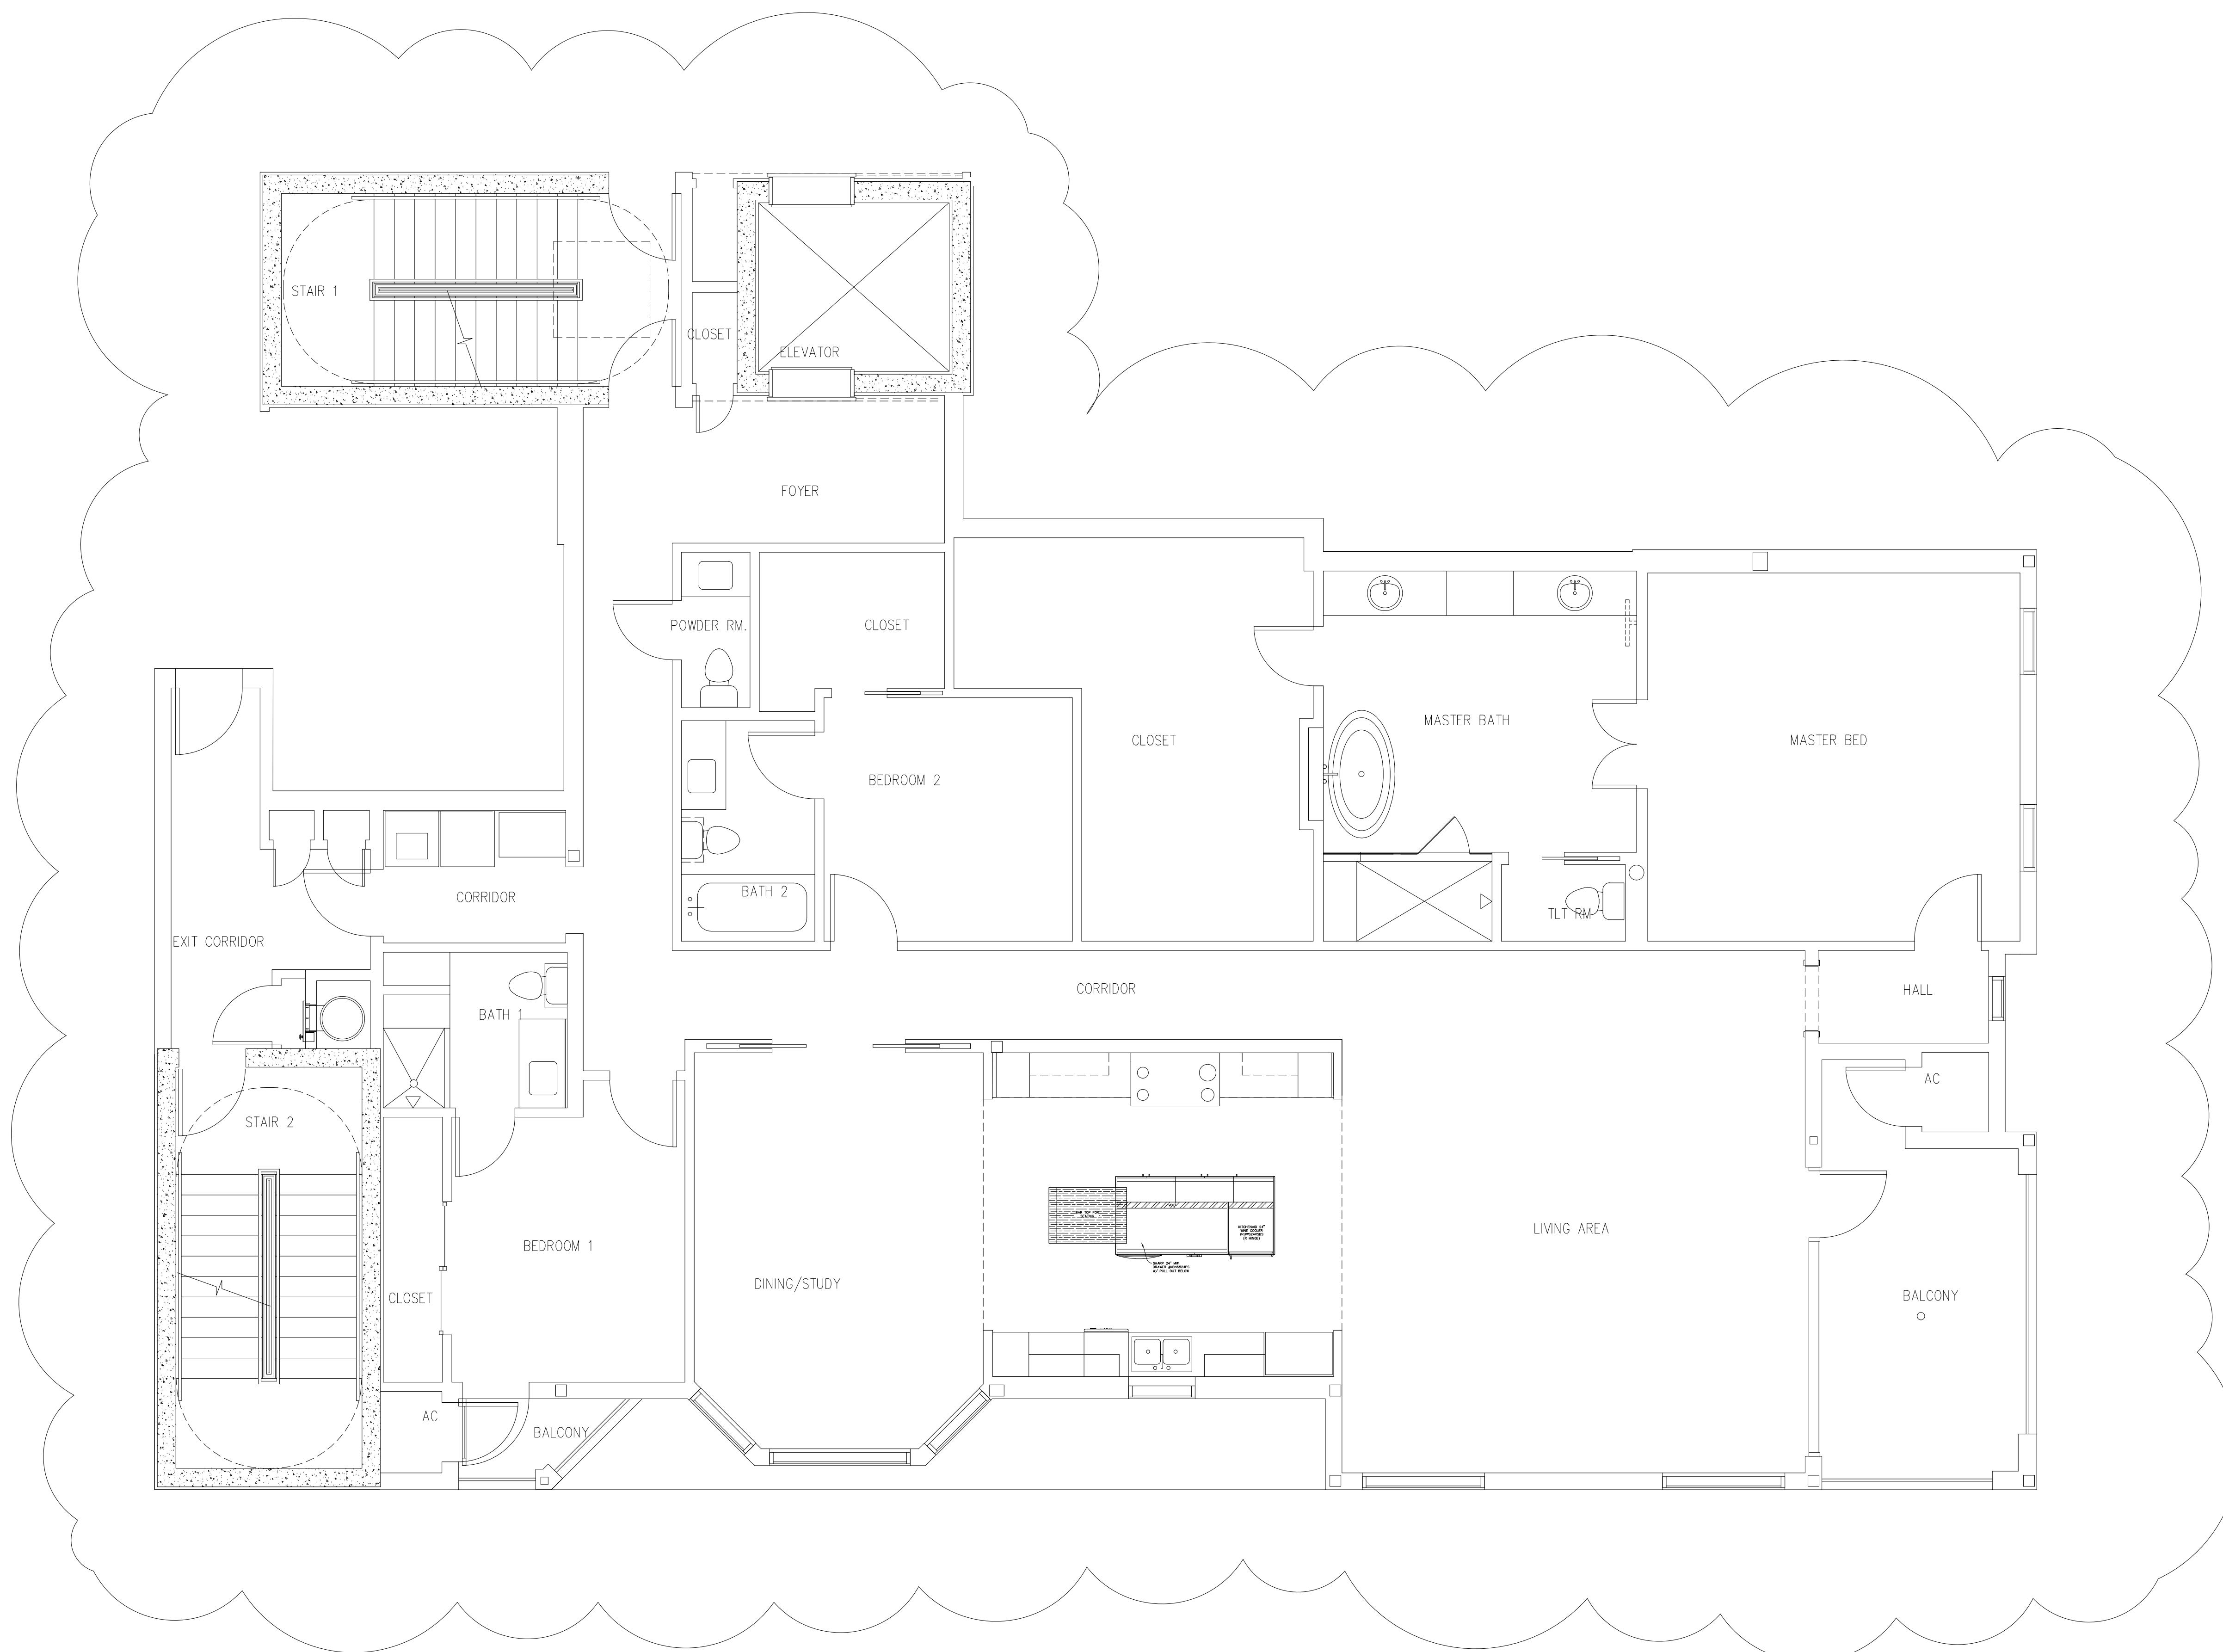

UNIT 301 - UNSOLD

SCALE: 1/4"=1'-0"

1

GENERAL NOTES

PERMIT SET

No.	Description	Date
1	FOR OWNER REVIEW AND APPROVAL	11.4.15
2	FOR PRICING	11.16.14
3	FOR CONSTRUCTION	3.11.15
4	ADDENDUM 1	5.28.15
5	ADDENDUM 2	6.10.15
6	ADDENDUM 3	7.20.15

RANDALL DAVIS COMPANY

**CHATEAU 10
SUNSET
MULTI-STORY
CONDOMINIUM**

**UNIT 301
FLOOR PLAN**

Project Number

Drawn By

Checked By

A103

Scale