


FRONT ELEVATION

SCALE: 1/4" = 1'-0"

CONTRACTOR SHALL VERIFY ALL DIMENSIONS, ENGINEERING, AND LOCAL BUILDING CODES ARE CORRECT PRIOR TO CONSTRUCTION.

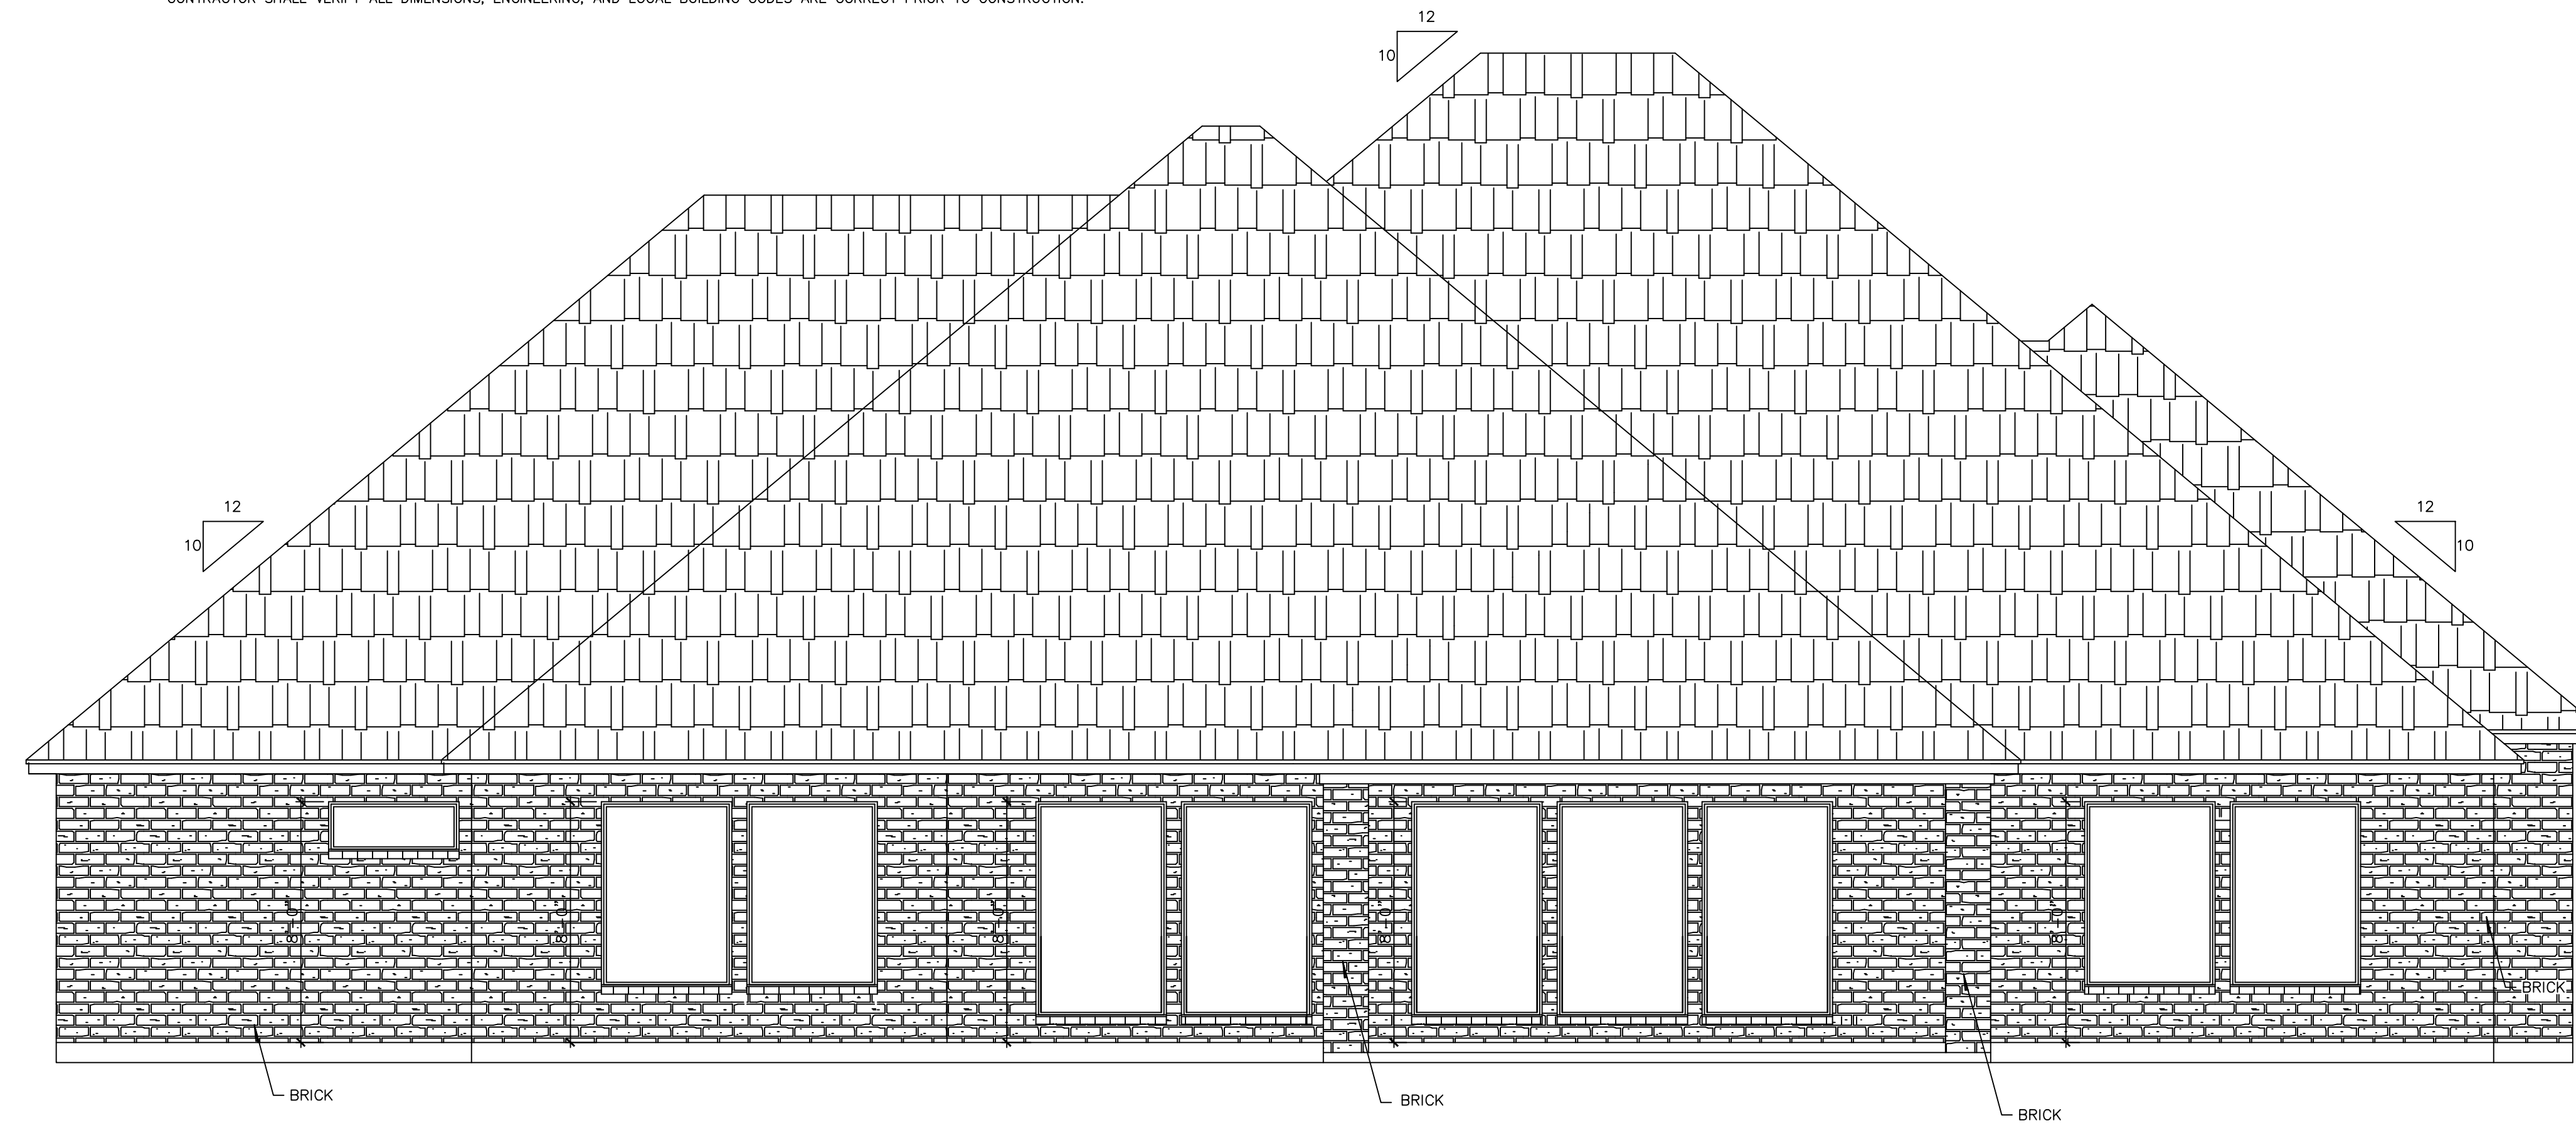

REAR ELEVATION

SCALE: 1/4" = 1'-0"

CONTRACTOR SHALL VERIFY ALL DIMENSIONS, ENGINEERING, AND LOCAL BUILDING CODES ARE CORRECT PRIOR TO CONSTRUCTION.

Davis Builders, LLC

9423 MILLER RD., MAGNOLIA, TX, 77354

davisbuildersllc@hotmail.com

ph. 713-545-4059

DATE: 03/21/18

REVISION NUMBER	REVISION DATE	REVISION BY

HEATED SQ. FT.	3950
GARAGE/ STORAGE	861
REAR PORCH	425
FRONT PORCH	180
TOTAL AREA UNDER ROOF	5416
TOTAL FRAMED SQ. FOOTAGE HEATED	3814
TOTAL FRAMED SQ. FOOTAGE GARAGE	823
TOTAL SQ. FOOTAGE ON SLAB	5416
TOTAL LIVING SQ. FOOTAGE	3950
TOTAL BRICK/STONE	177

CITY/JURISDICTION
 TITLE
 FLOOR PLAN
 PLAN NUMBER
 DB3950

SHEET NO: 3 OF 5