


LORD ROAD  
 & STREET ELEV. = 0.00'

LOT 16  
 BLOCK 1  
 SECTION 1  
 SUBDIVISION:  
 SHUMAN  
 CITY: COUNTY:  
 CROSBY HARRIS

**Site Plan**

SCALE: 1/16" = 1'-0"

OWNER/BUILDER TO APPROVE LOCATION OF HOUSE ON LOT,  
 AND TO VERIFY ALL EASEMENTS AND BUILDING  
 LINES, PRIOR TO START OF CONSTRUCTION.  
 - DRAINAGE DESIGN IS BEYOND THE SCOPE OF WORK  
 OF THIS FIRM. GREAT CARE SHOULD BE TAKEN IN  
 EVALUATING THE DRAINAGE REQUIREMENTS.

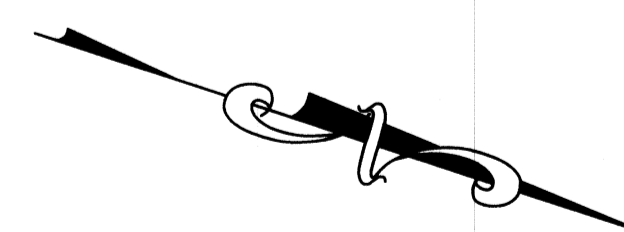

DATE:	5-26-2021
DRAWN BY:	R.F.
PLAN NO. :	9238
SHEET NO. :	10