


SQUARE FOOTAGE	
TOTAL LIVING:	2378 SF
COVERED PORCHES:	728 SF
GARAGE:	976 SF
TOTAL COVERED:	3984 SF

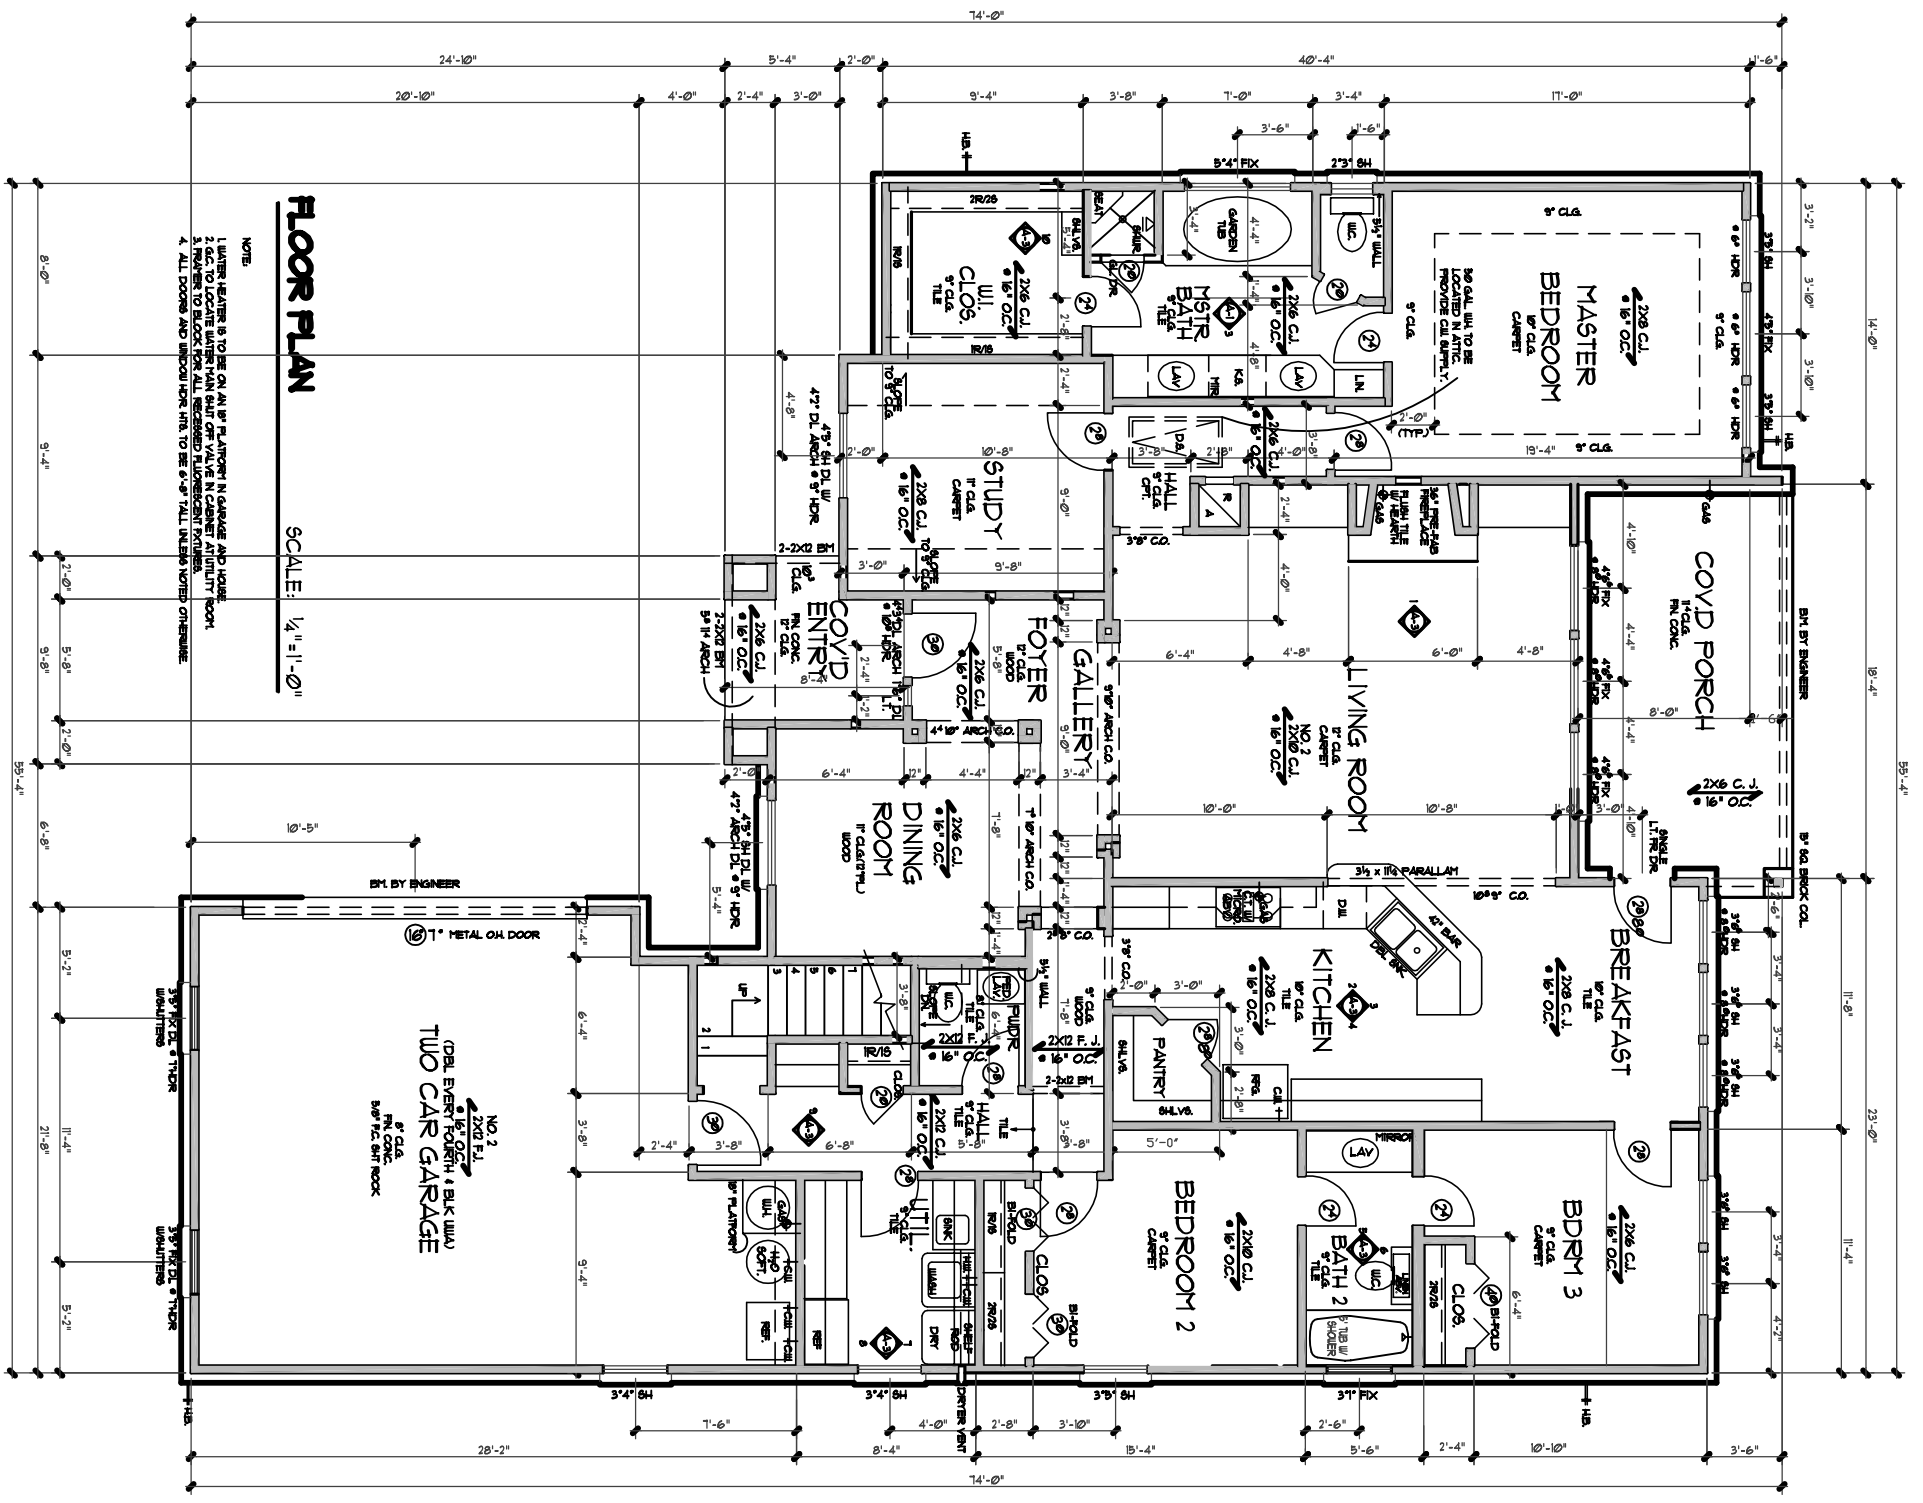

**FLOOR PLAN**  
SCALE: 1/4" = 1'-0"


- NOTE:
1. WATER LEAKERS & TUBES ON ALL PLUMBING IN GARAGE AND HOUSE.
  2. ALL DOORS TO BE 2" MIN. THICK.
  3. FINISH TO BLOCK FOR ALL RECESSED FURNITURE.
  4. ALL DOORS AND WINDOW HEADS TO BE 6'-8" TALL UNLESS NOTED OTHERWISE.

Project #	070703R
Date	09/28/01
Scale	1/4" = 1'-0"
Des. By	MTZ
Chd. By	LLM
Revisions	
SHEET	A-3

A CUSTOM HOME FOR:  
**Spencer & Dottie Williams**  
**BENTWATER**  
LOT 13 BLOCK 3 SECTION 9

**Mark W. Todd • Architects, Inc.**  
Architects • Planners • Consultants  
1440 Lake Front Circle, Ste. 120  
The Woodlands, Texas 77380  
(281) 363-2593  
FAX (281) 367-0053


© COPYRIGHT  
MARK W. TODD • ARCHITECTS INC.  
THESE DRAWINGS AND SPECIFICATIONS ARE THE PROPERTY AND COPYRIGHT OF THE ARCHITECT AND SHALL NOT BE USED ON ANY OTHER WORK EXCEPT BY AGREEMENT OF THE ARCHITECT. WRITTEN DIMENSIONS TAKE PRECEDENCE OVER SCALED DIMENSIONS AND SHALL BE VERIFIED ON THE JOBSITE. ANY DISCREPANCY SHALL BE BROUGHT TO THE ATTENTION OF THE ARCHITECT PRIOR TO COMMENCEMENT OF THE WORK.

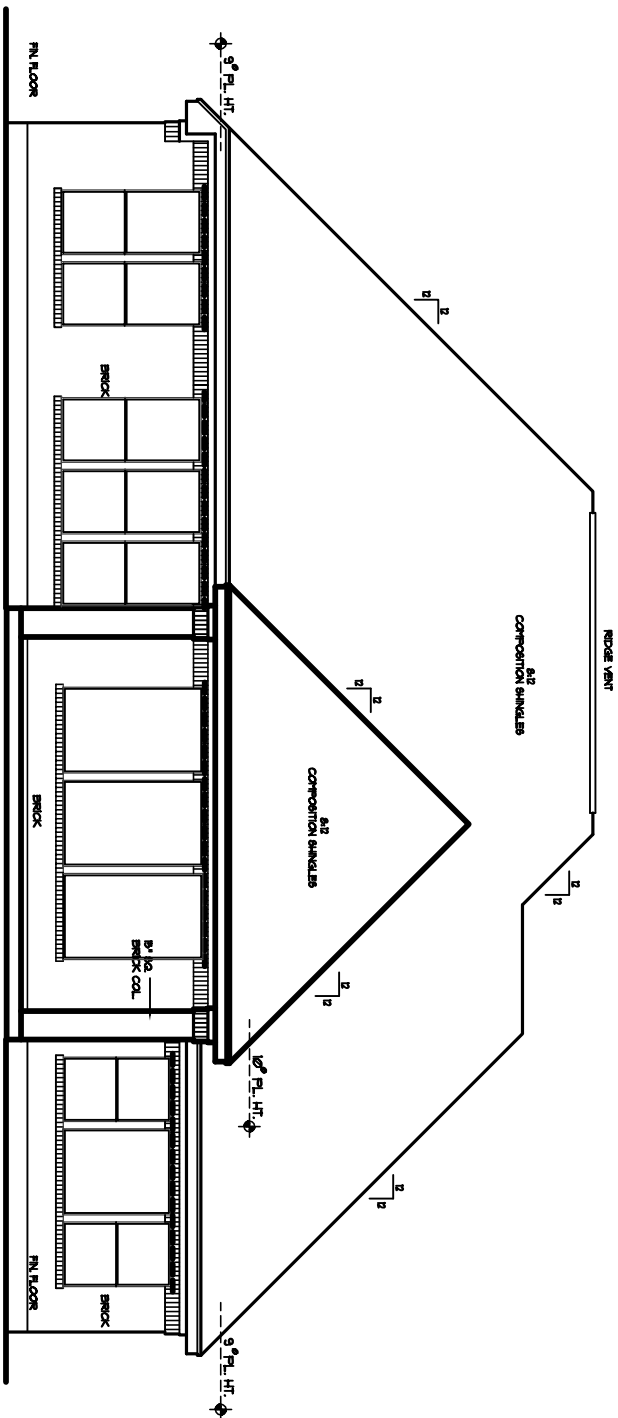

**BACK ELEVATION**

SCALE: 1/4" = 1'-0"

NOTE: HEAVY DASHED LINE INDICATES A STEEL LINTEL AT ALL DOORS AND WINDOWS WITH BRICK ABOVE

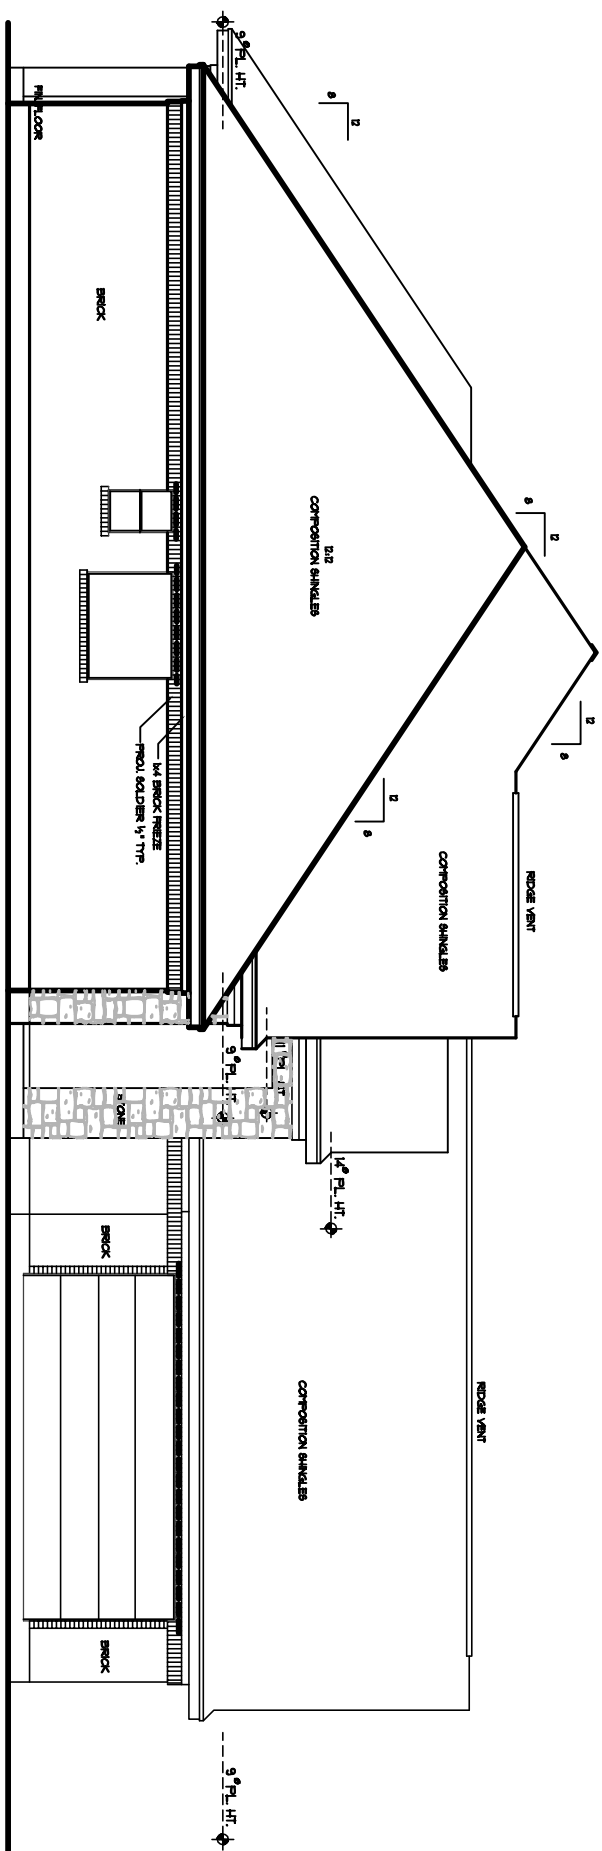

**LEFT ELEVATION**

SCALE: 1/4" = 1'-0"

**A-5**


Revisions	


Project #	010103R
Date	09/28/01
Scale	1/4" = 1'-0"
Drawn By	MTZ
Check By	LLM

A CUSTOM HOME FOR:  
**Spencer & Dottie Williams**  
**BENTWATER**  
 LOT 13 BLOCK 3 SECTION 9

**Mark W. Todd • Architects, Inc.**  
 Architects • Planners • Consultants  
 1440 Lake Front Circle, Ste. 120  
 The Woodlands, Texas 77380  
 (281) 363-2593  
 FAX (281) 367-0053

© COPYRIGHT  
 MARK W. TODD • ARCHITECTS INC.  
 THESE DRAWINGS AND SPECIFICATIONS ARE THE PROPERTY AND COPYRIGHT OF THE ARCHITECT AND SHALL NOT BE USED ON ANY OTHER WORK EXCEPT BY AGREEMENT OF THE ARCHITECT. WRITTEN DIMENSIONS TAKE PRECEDENCE OVER SCALED DIMENSIONS AND SHALL BE VERIFIED ON THE JOBSITE. ANY DISCREPANCY SHALL BE BROUGHT TO THE ATTENTION OF THE ARCHITECT PRIOR TO COMMENCEMENT OF THE WORK.

 


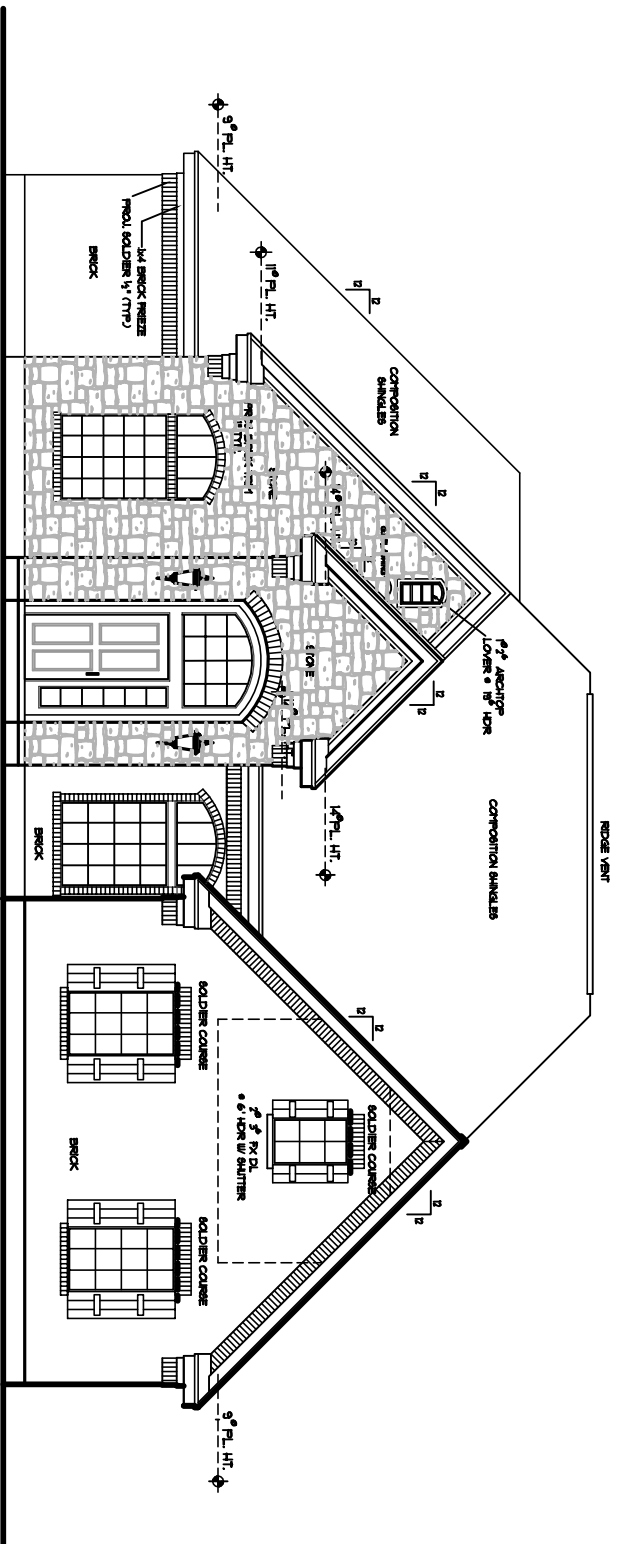

**FRONT ELEVATION**

SCALE: 1/4"=1'-0"

NOTE: HEAVY DASHED LINE INDICATES A STEEL LINTEL AT ALL DOORS AND WINDOWS WITH BRICK ABOVE.

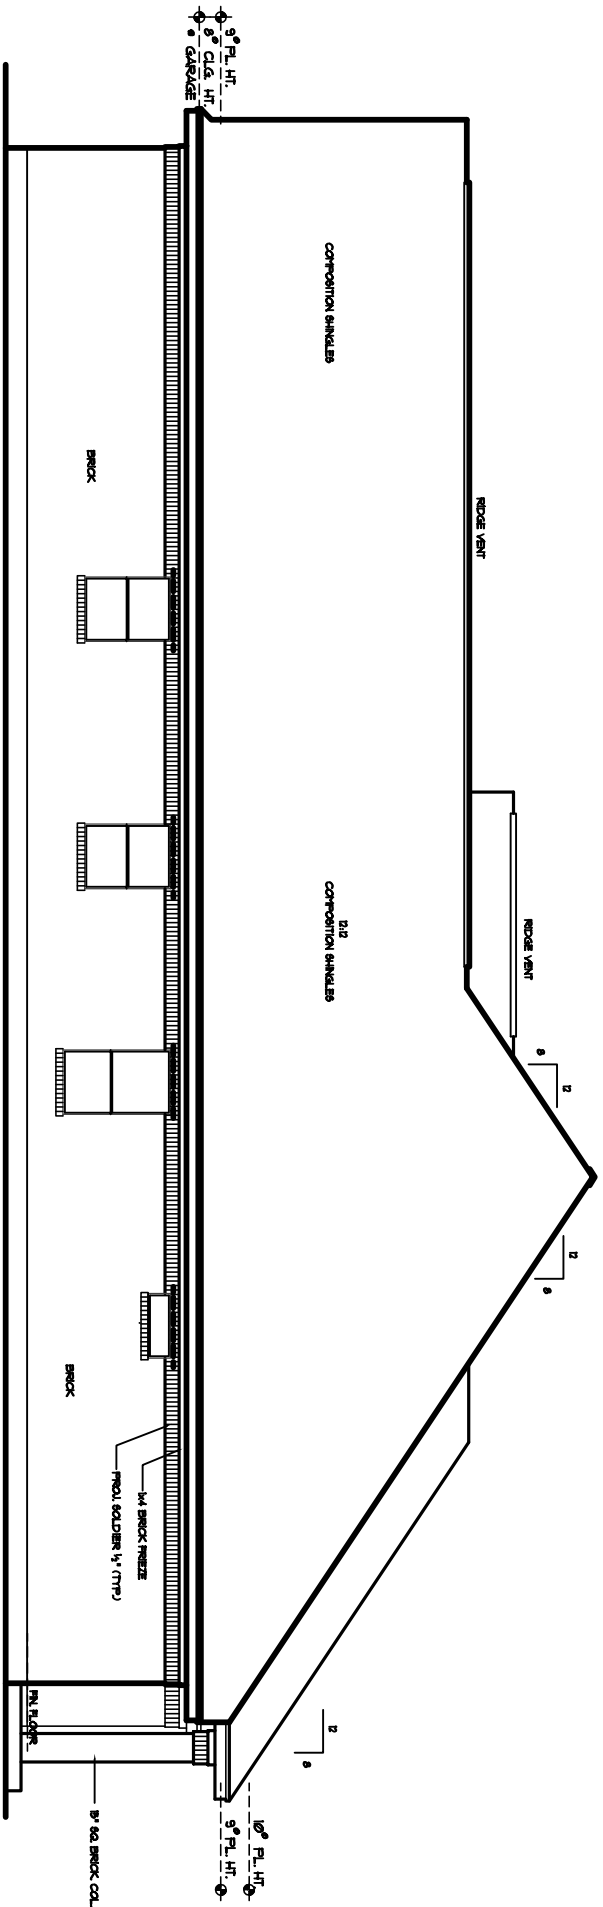

**RIGHT ELEVATION**

SCALE: 1/4"=1'-0"

© COPYRIGHT  
**MARK W. TODD - ARCHITECTS INC.**  
 THESE DRAWINGS AND SPECIFICATIONS ARE THE PROPERTY AND COPYRIGHT OF THE ARCHITECT AND SHALL NOT BE USED ON ANY OTHER WORK EXCEPT BY AGREEMENT OF THE ARCHITECT. WRITTEN DIMENSIONS TAKE PRECEDENCE OVER SCALED DIMENSIONS AND SHALL BE VERIFIED ON THE JOBSITE. ANY DISCREPANCY SHALL BE BROUGHT TO THE ATTENTION OF THE ARCHITECT PRIOR TO COMMENCEMENT OF THE WORK.

**Mark W. Todd • Architects, Inc.**  
 Architects • Planners • Consultants  
 1440 Lake Front Circle, Ste. 120  
 The Woodlands, Texas 77380  
 (281) 363-2593  
 FAX (281) 367-0053

A CUSTOM HOME FOR:  
**Spencer & Dottie Williams**  
**BENTWATER**  
 LOT 13 BLOCK 3 SECTION 9

Project #	070703R
Date	09/28/01
Scale	1/4"=1'-0"
Des. By	MTZ
Chk. By	LLM

Revisions	

SHEET  
**A-4**  
 of