


EXTERIOR VENEER CALCS.
 BRICK 3214 SQ. FT. 51%
 HARDY SIDING 2231 SQ. FT. 41%

SITE PLAN
 SCALE 1/8" = 1'-0"
 PART OF LOT 1 & LOT 2
 BLOCK 3
 WILCHESTER, SECTION 1
 HARRIS COUNTY, TEXAS


19907 TOSCA LANE

19907 TOSCA LANE

* REV. 9/2010
 * REV. 12/15/2010

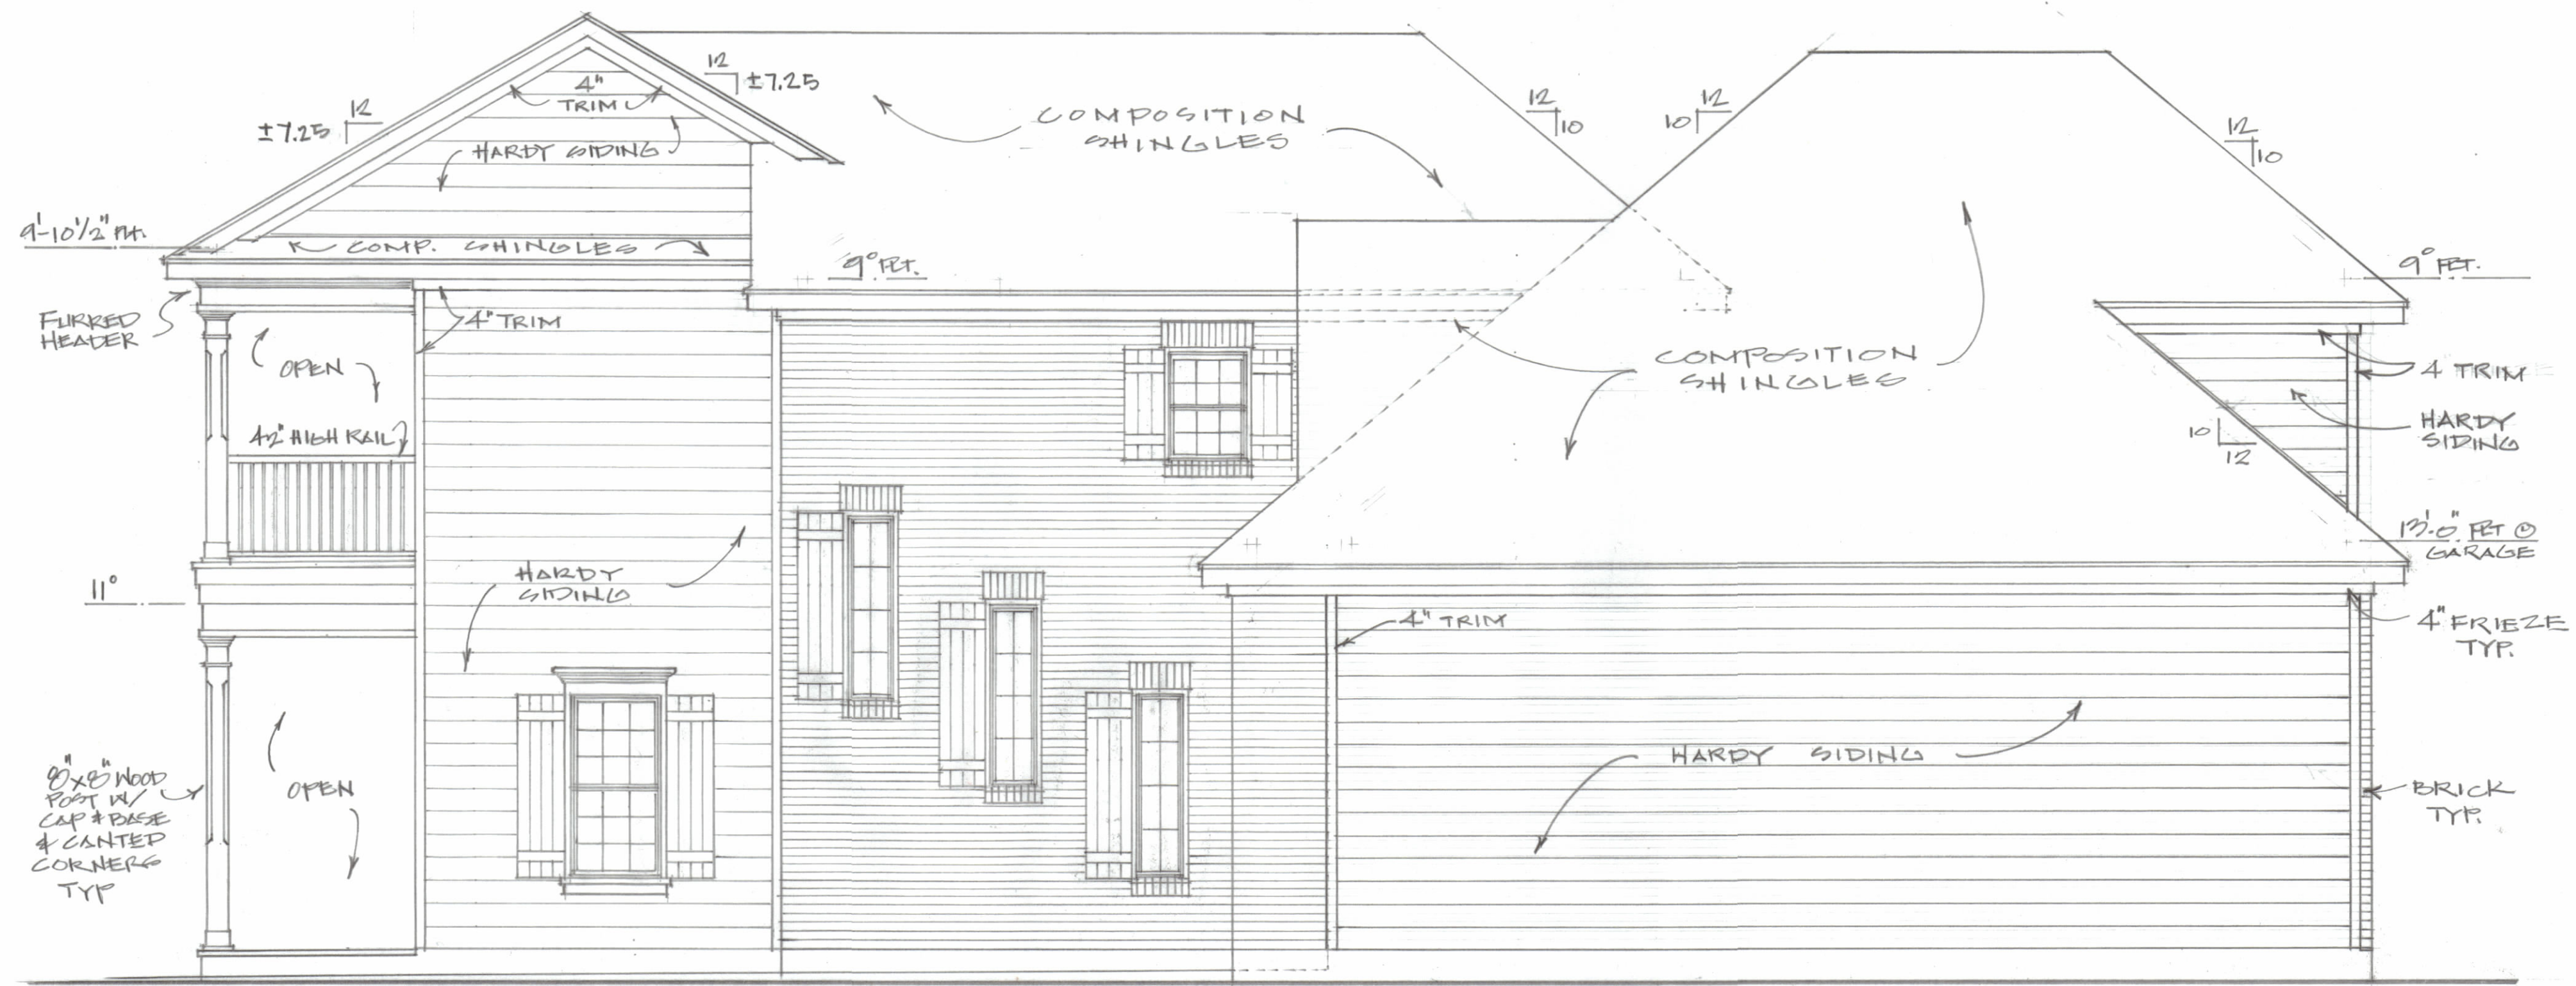


RIGHT SIDE ELEVATION
SCALE 1/4" = 1'-0"

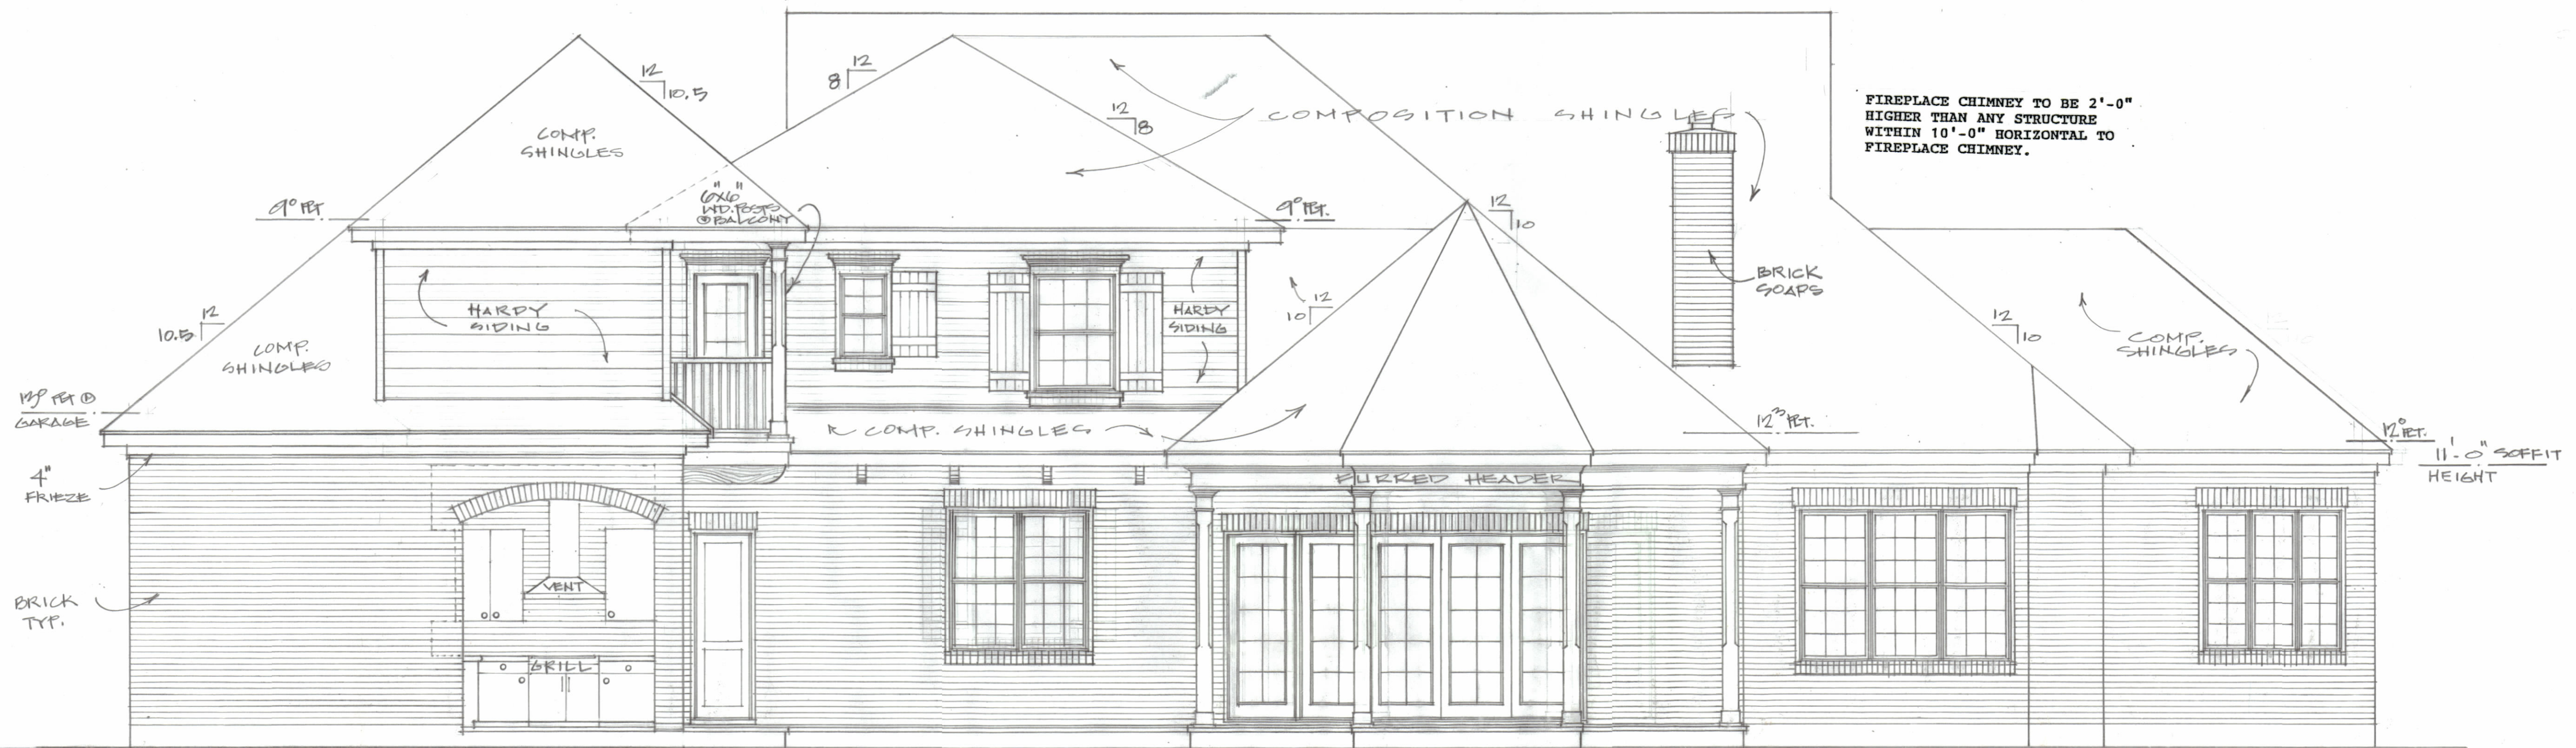

REAR ELEVATION
SCALE 1/4" = 1'-0"

ELEC. SYMBOL SCHEDULE

	110V OUTLET
	220V OUTLET
	CAT. 5 INTERNET
	TELEPHONE
	TV CABLE/SATELLITE
	SMOKE DETECTOR
	RECESSED LIGHT
	SURFACE MT. LIGHT
	DOOR BELL BUTTON
	DOOR BELL CHIME
	EXHAUST FAN
	FLOOD LIGHT
	CEILING FAN

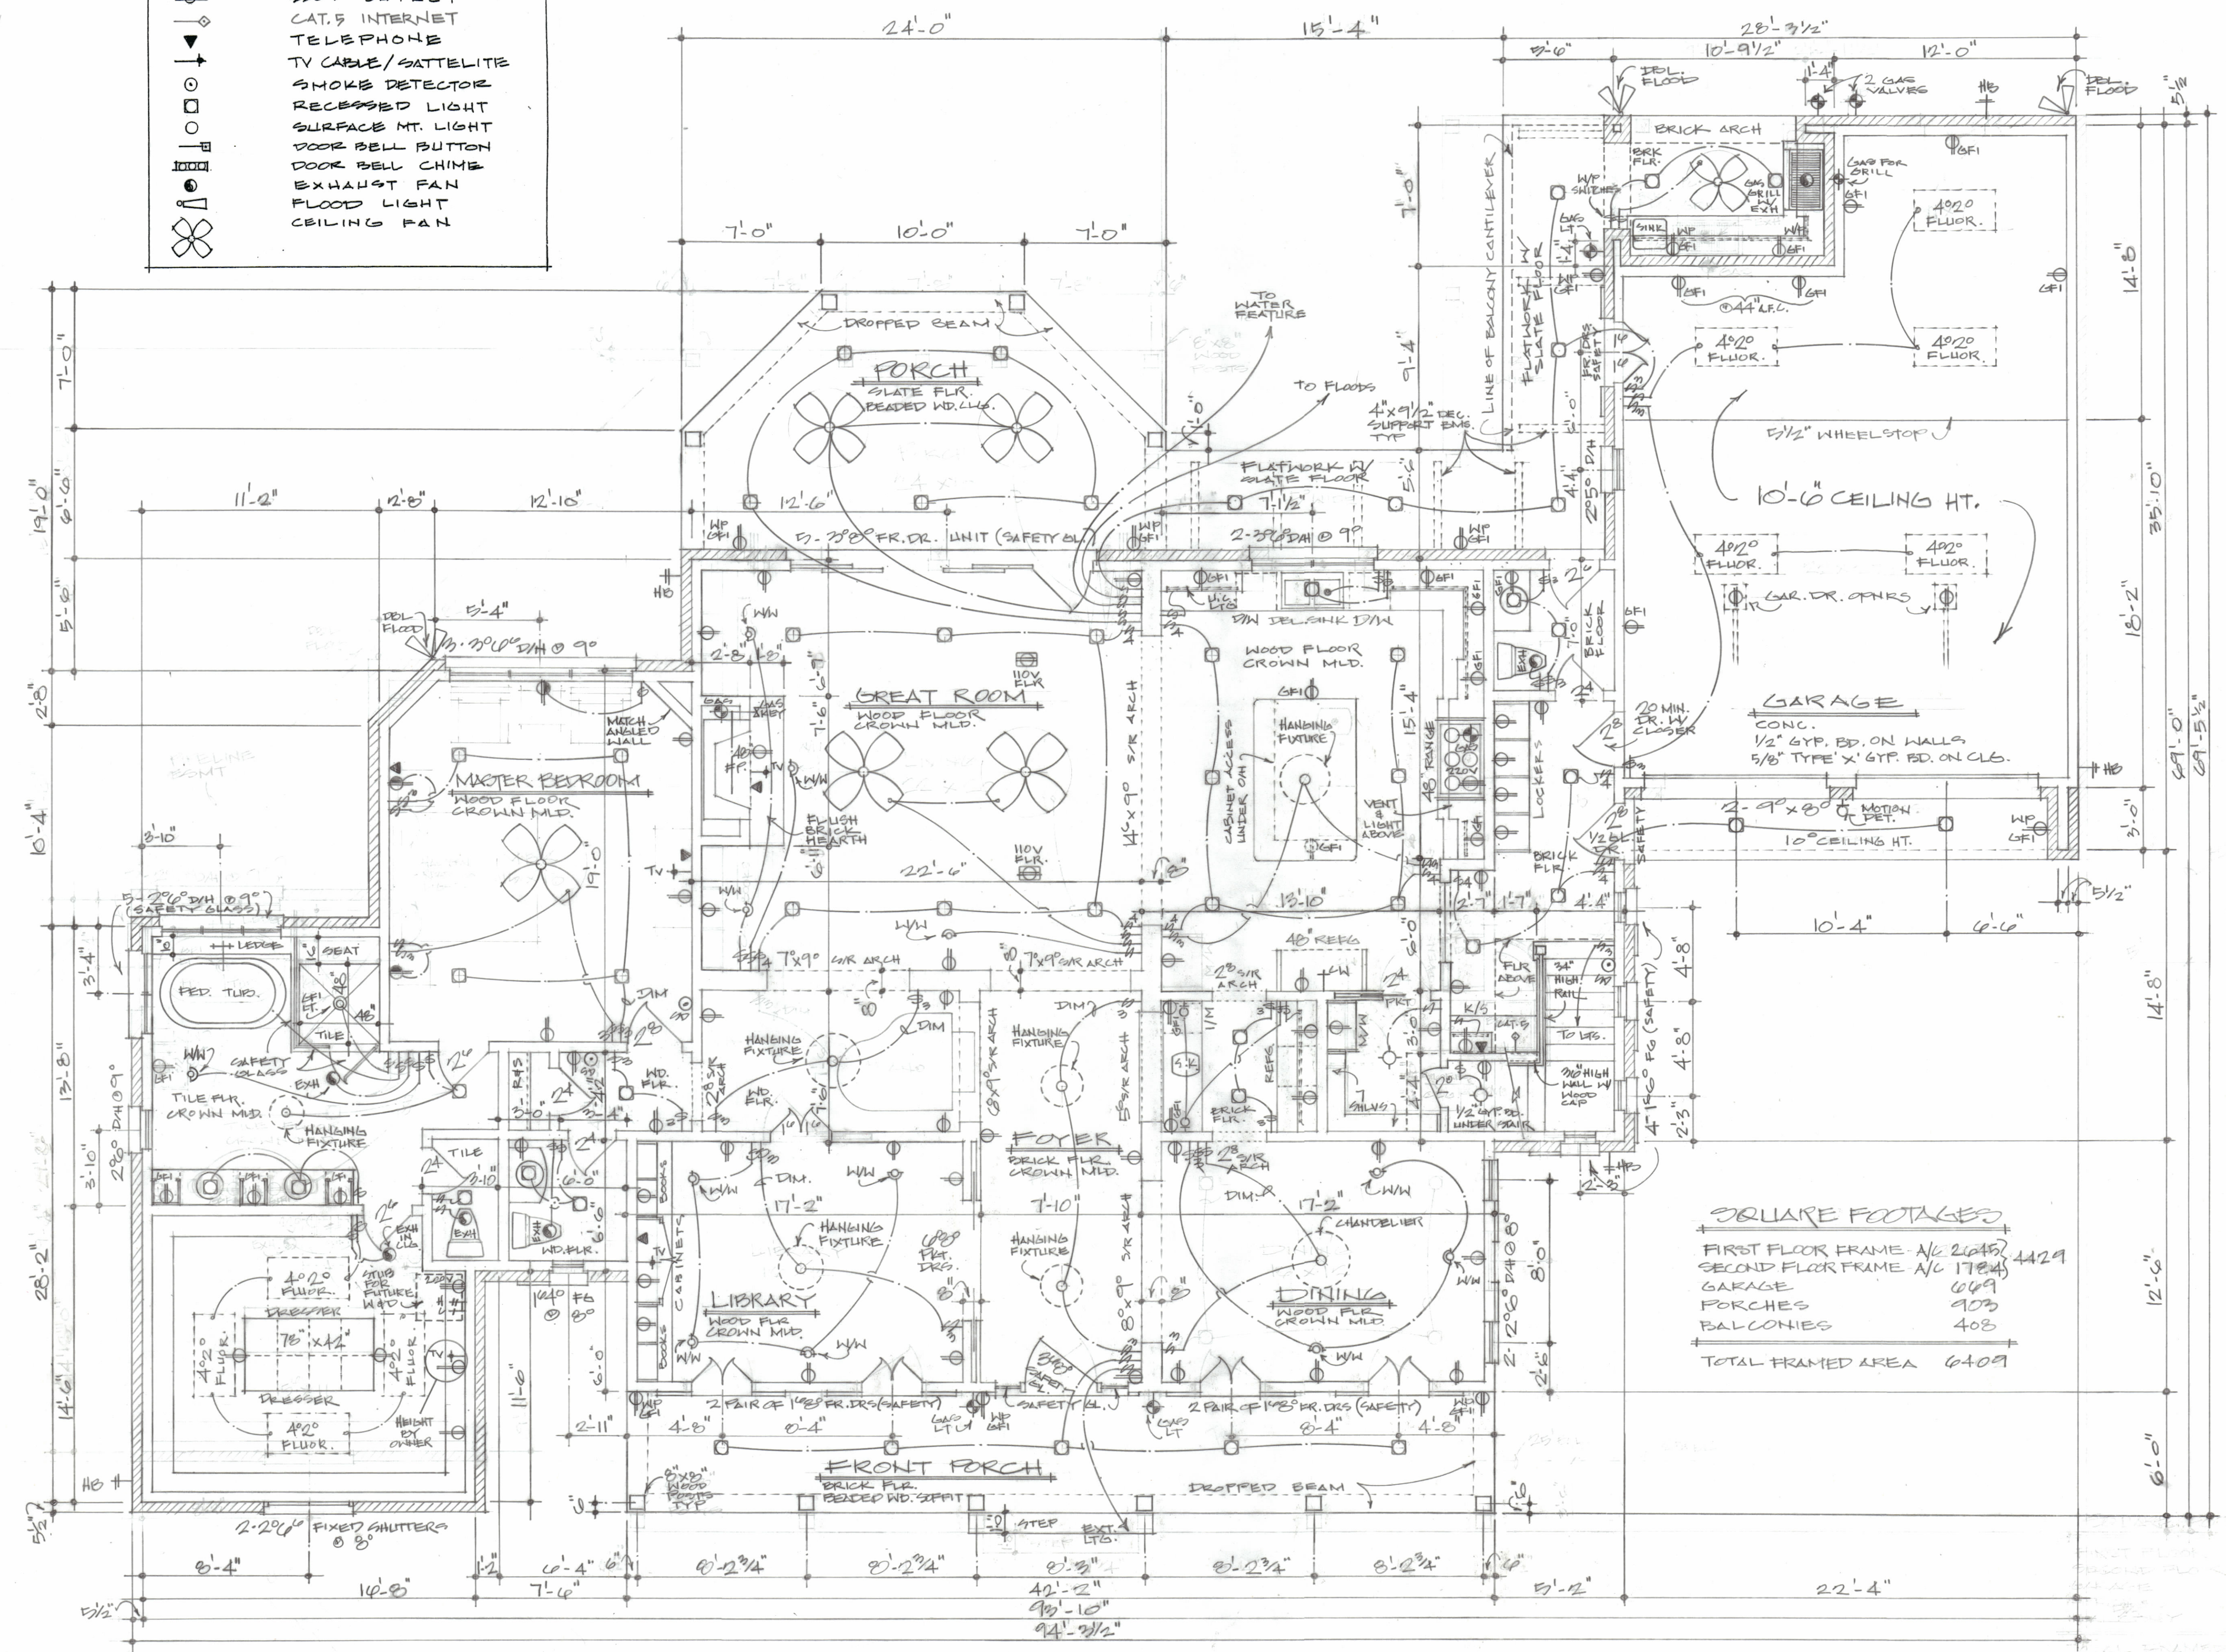


SQUARE FOOTAGES





FIRST FLOOR FRAME - N/C 2645	4429
SECOND FLOOR FRAME - N/C 1784	
GARAGE	669
PORCHES	908
BALCONIES	408
TOTAL FRAMED AREA	6409

FIRST FLOOR PLAN
 SCALE 1/4" = 1'-0"
 • 11'-0" CEILING HEIGHTS U.H.O.
 • 2x10 @ 16" O.C. STUDS THROUGHOUT


277 15 1757 G.C.C.P. 948 B.31 2021

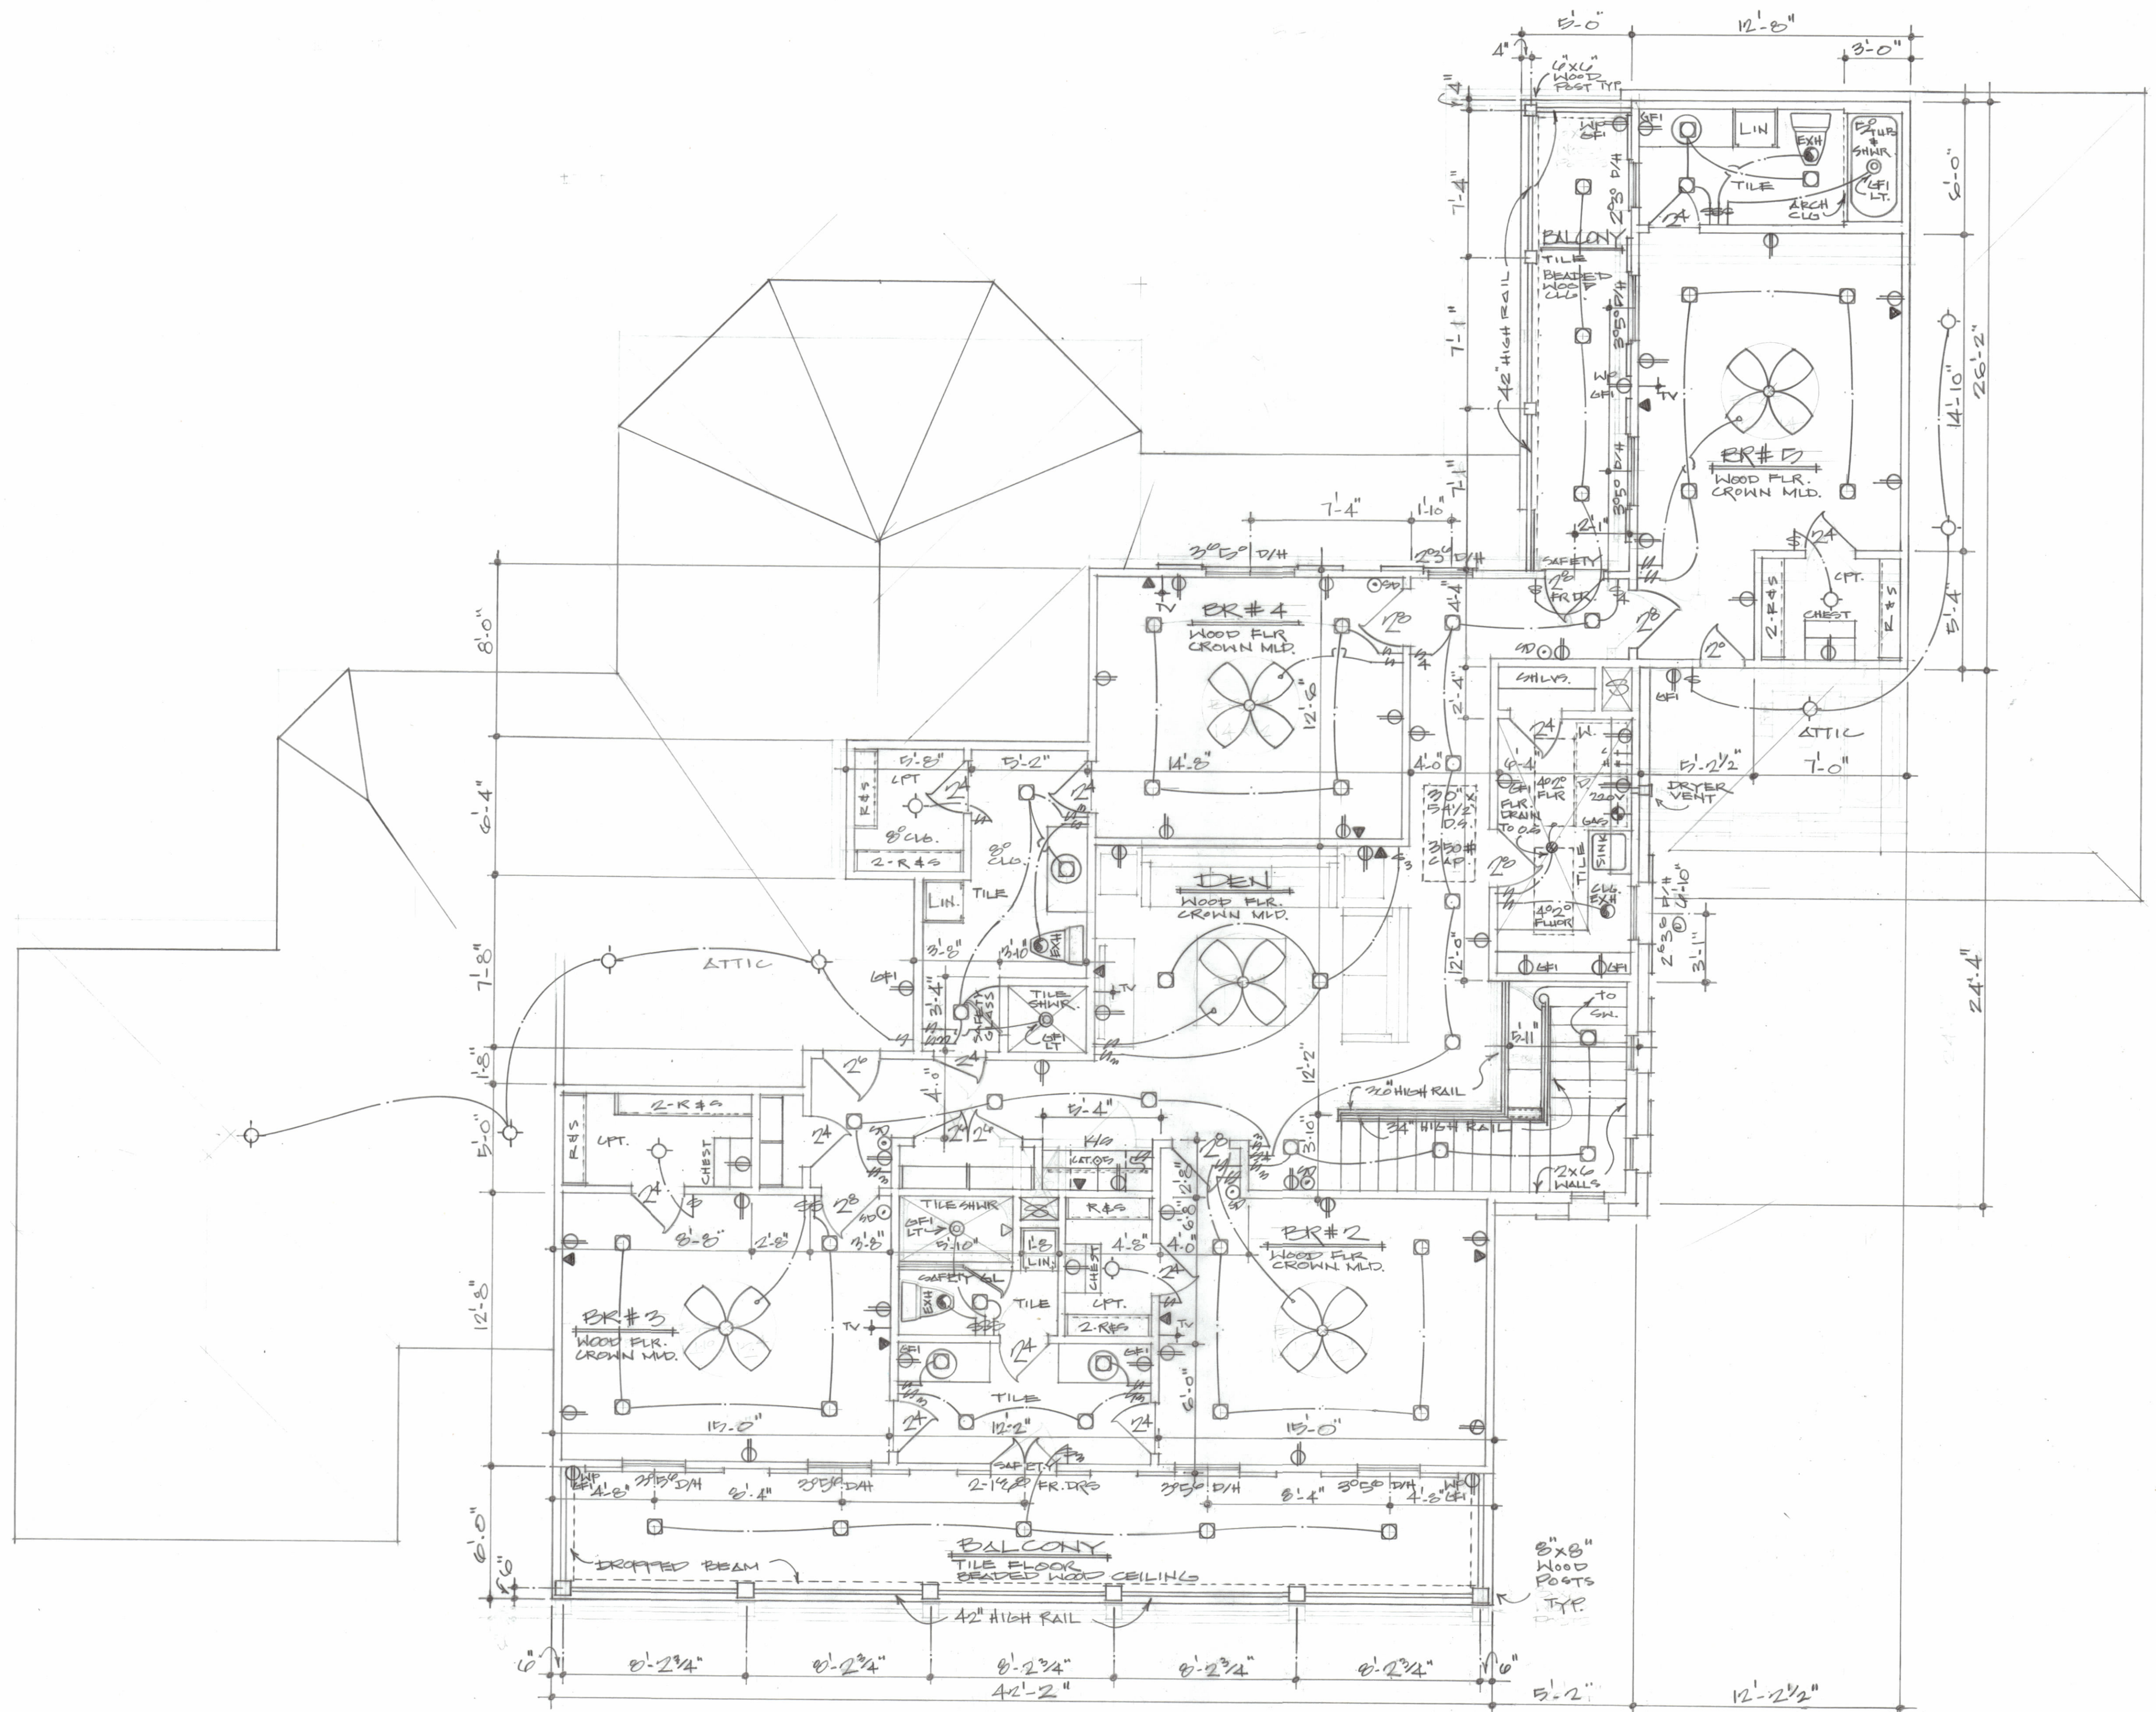

SECOND FLOOR PLAN
 SCALE $\frac{1}{4}" = 1'-0"$
 9'-0" CEILING HEIGHTS U.N.O.

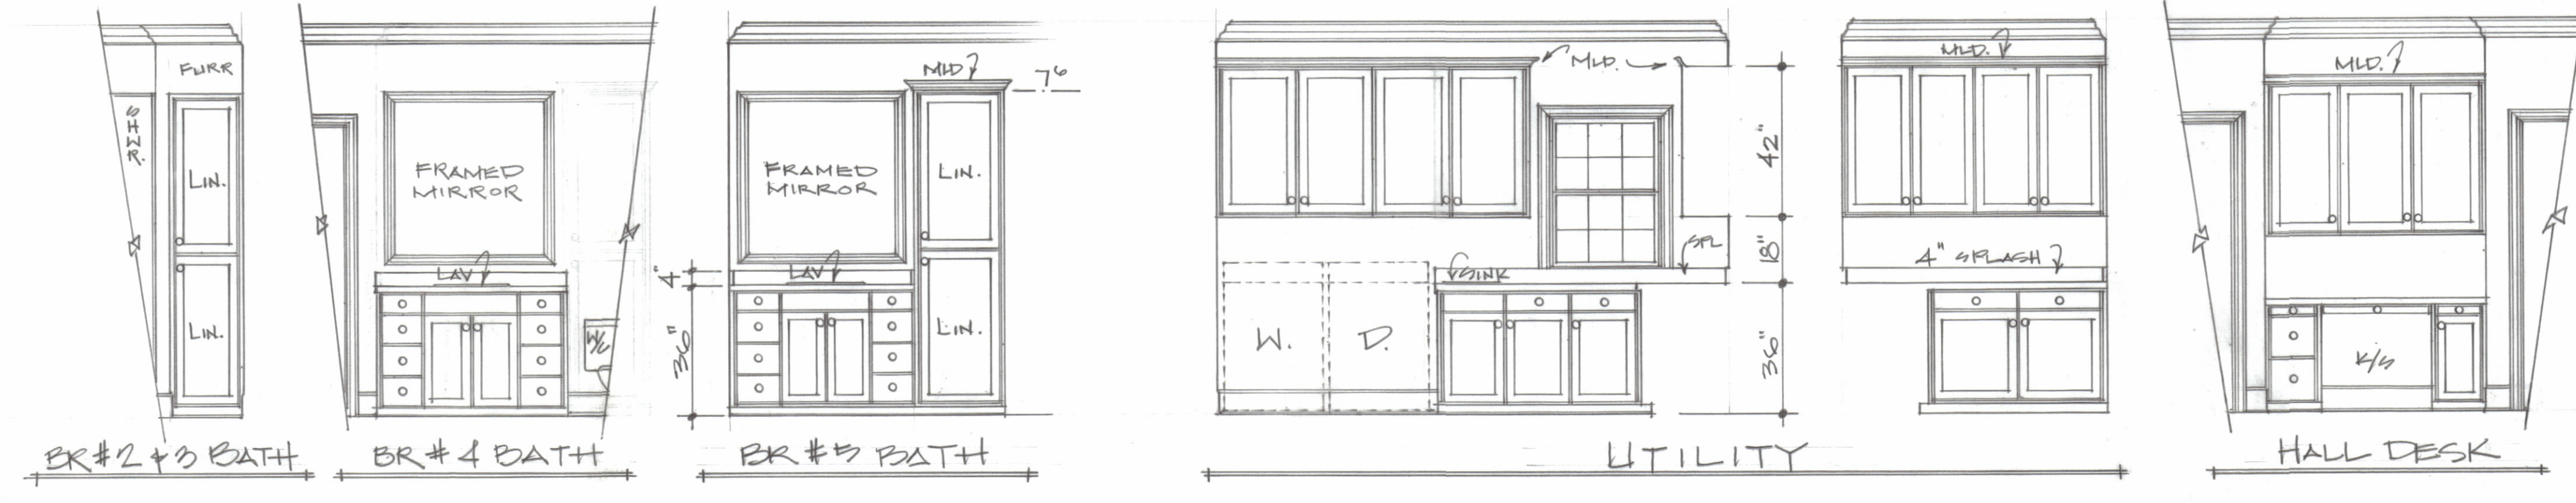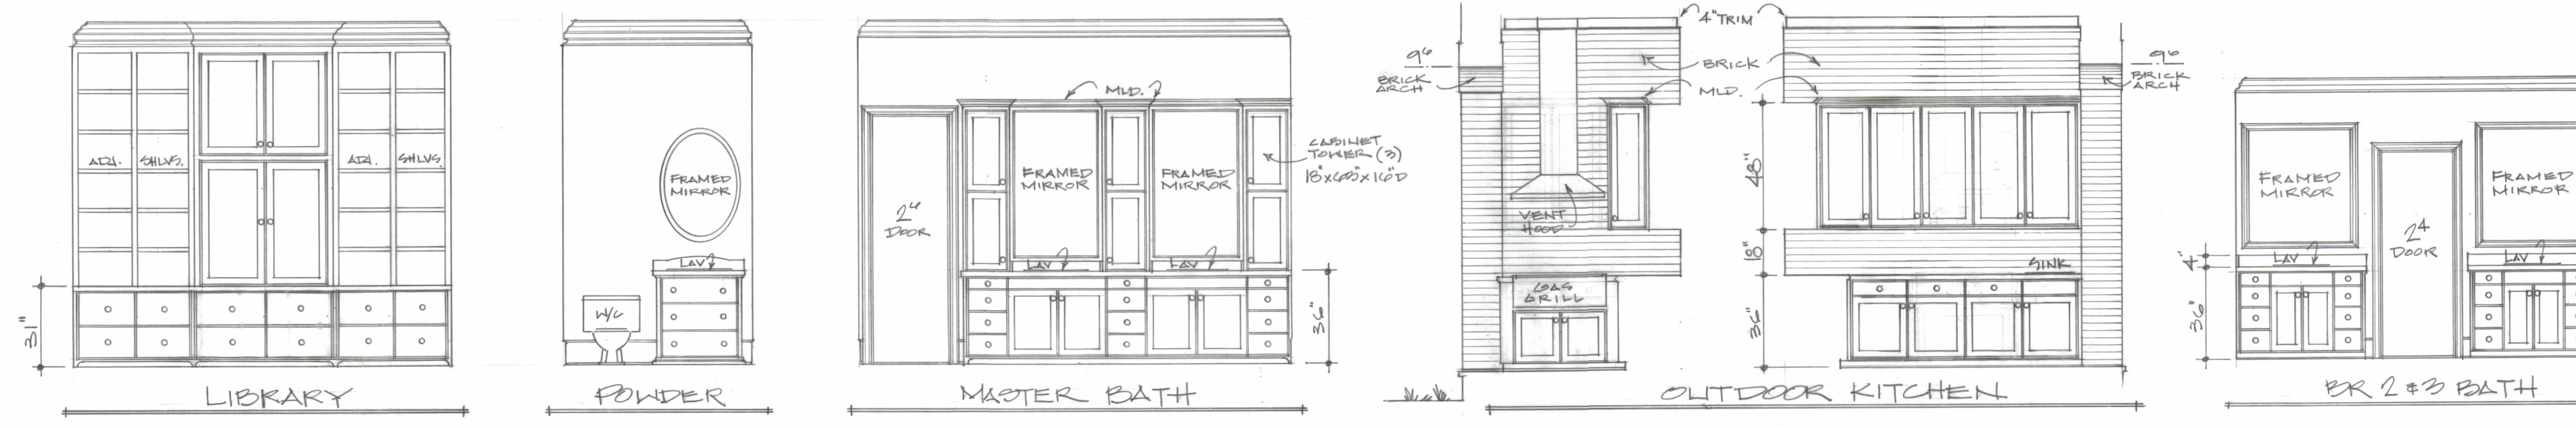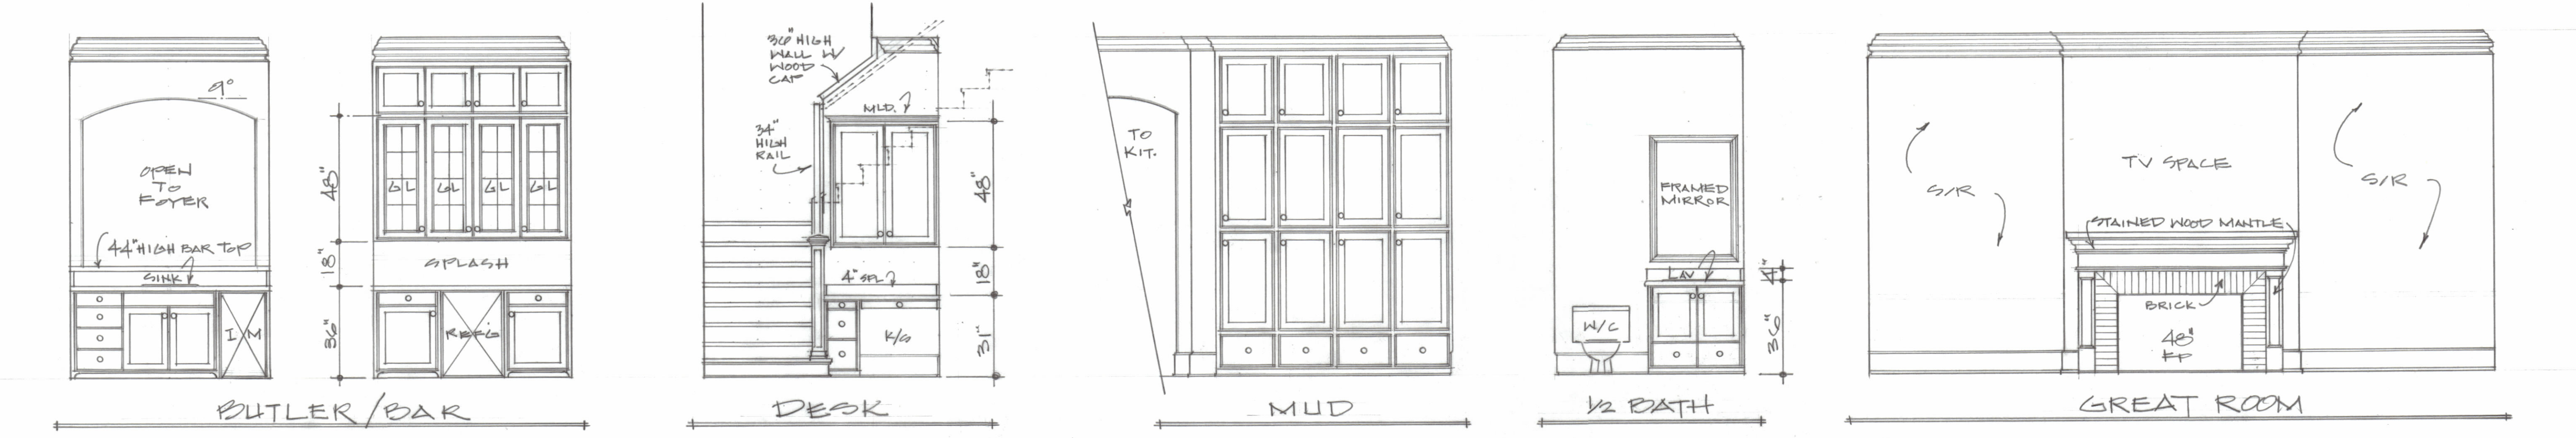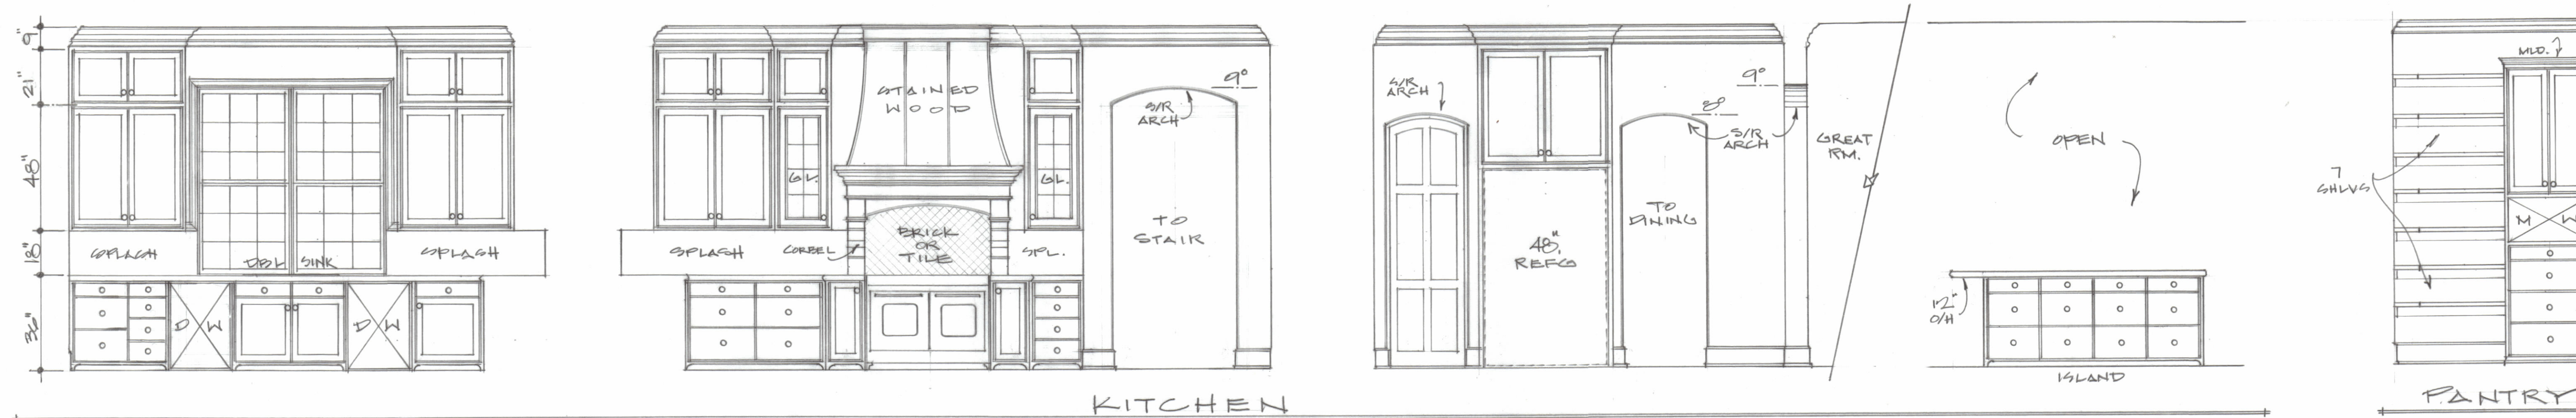

INTERIOR ELEVATIONS
SCALE 3/8" = 1'-0"

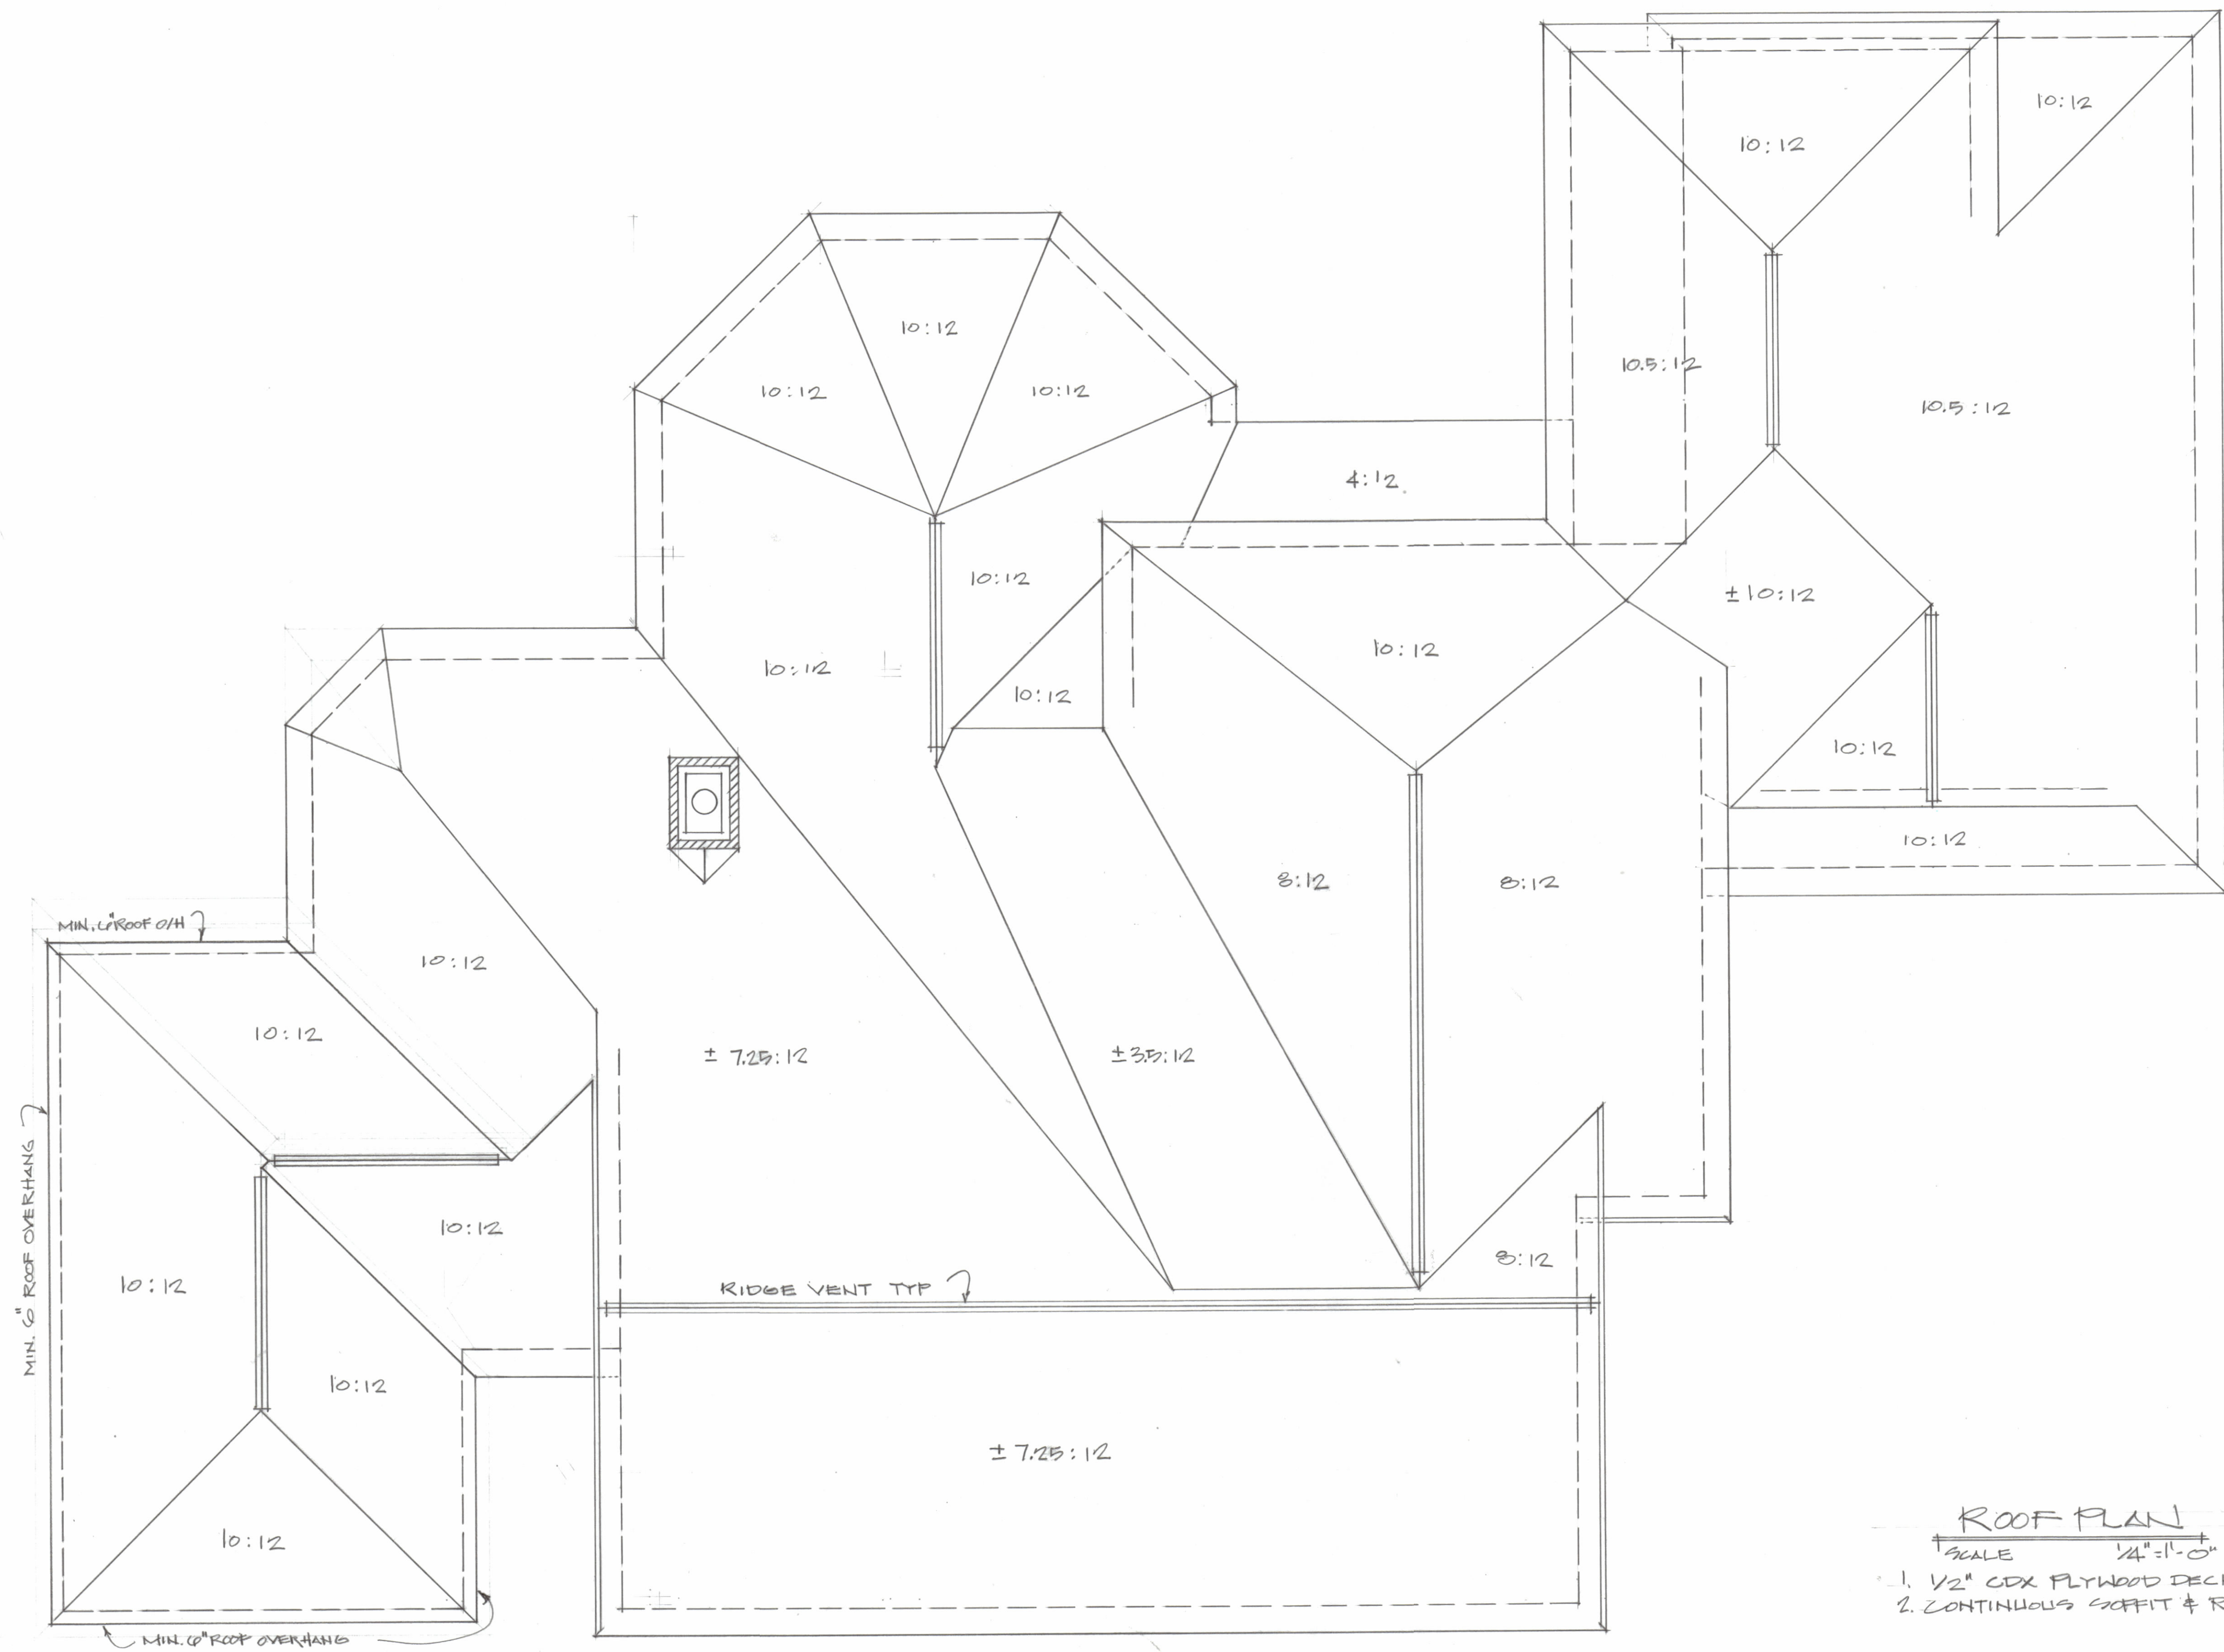

ROOF PLAN

SCALE 1/4" = 1'-0"

1. 1/2" CDX PLYWOOD DECK OR EQUAL
2. CONTINUOUS SCOFFIT & RIDGE VENTS TO BE USED