



THESE PLANS HAVE BEEN PREPARED BY ME OR UNDER MY CLOSE PERSONAL SUPERVISION AND TO THE BEST OF MY KNOWLEDGE AND BELIEF THEY COMPLY WITH ALL CITY, COUNTY AND STATE REQUIREMENTS. I AM NOT PROVIDING ANY WARRANTY, EXPRESS OR IMPLIED, FOR THE ACCURACY OR COMPLETENESS OF THESE PLANS. THE USER OF THESE PLANS SHALL BE RESPONSIBLE FOR OBTAINING ALL NECESSARY PERMITS AND FOR VERIFYING THE ACCURACY OF ALL INFORMATION PROVIDED TO ME. I AM NOT PROVIDING ANY WARRANTY, EXPRESS OR IMPLIED, FOR THE ACCURACY OR COMPLETENESS OF THESE PLANS. THE USER OF THESE PLANS SHALL BE RESPONSIBLE FOR OBTAINING ALL NECESSARY PERMITS AND FOR VERIFYING THE ACCURACY OF ALL INFORMATION PROVIDED TO ME.

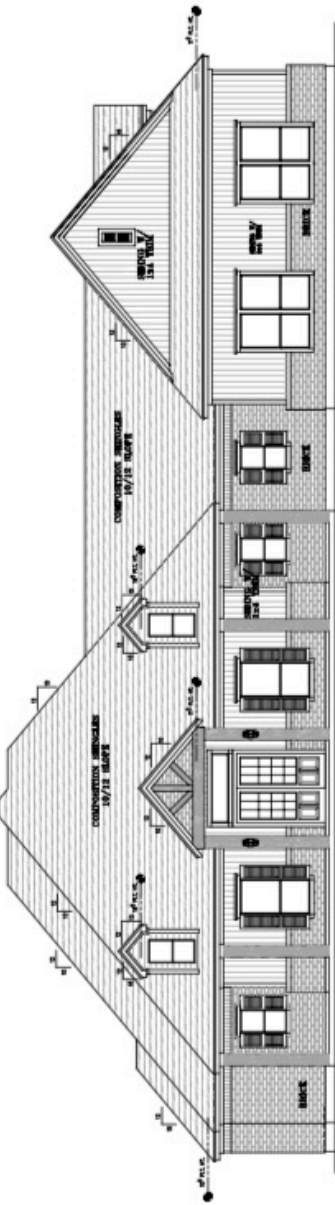

FRONT ELEVATION
SCALE 3/8" = 1'-0"

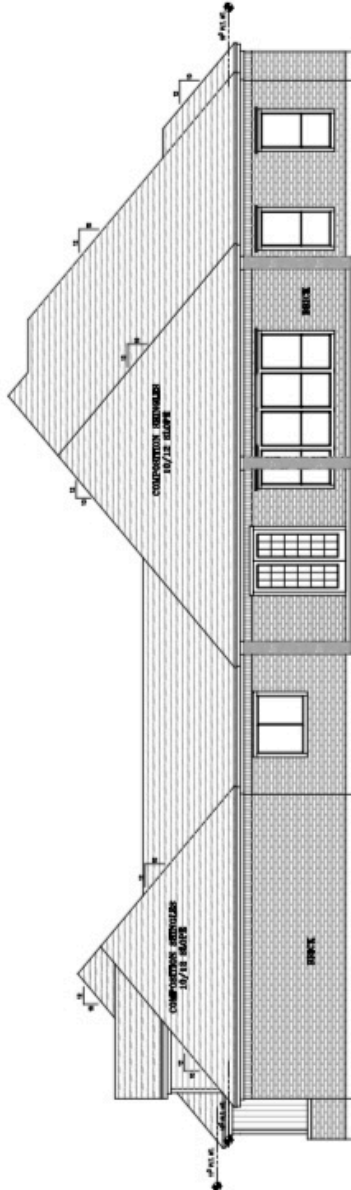

REAR ELEVATION
SCALE 3/8" = 1'-0"

Designer : Tim Richmond

A PROJECTOR
MOODY FRANKLY
3122 WESTOWER CIRCLE

DATE	REVISION	BY

A.B.C.
HOME
DESIGN
PHOTO: JIMMY-LEE
TEL: 404-877-2877

City/Jurisdiction
SANTA FE
Title
FRONT
REAR
ELEVATION
Plan Number
3034

SHEET No.
A-4a