

**SQUARE FOOTAGES**

TOTAL LIVING AREA = 2651 SQ. FT.  
 FRONT PORCH = 318 SQ. FT.  
 REAR COVERED PORCH = 608 SQ. FT.  
 PORTE COCHERE = 532 SQ. FT.  
 TOTAL SLAB AREA = 4117 SQ. FT.

Plan Number  
**2651**  
 Plan Name  
**MAYS**

Date:  
**12/04/12**  
 Designed by:  
**C.J.D.**

Drawn by:  
**A.M.O.**  
 Checked by:  
**C.J.D.**

**MILL CREEK CUSTOM HOMES**

This drawing and all plans, sketches, renderings, and specifications associated herewith are and remain the property of Mill Creek Custom Homes. No person or other legal entity is authorized to reproduce, copy, or construct any structure or further develop for construction any drawings of Mill Creek Custom Homes without the express written consent of Mill Creek Custom Homes. Violators will be prosecuted.


Drawing No.

Page

Revision No.

Date

*[Handwritten Signature]*

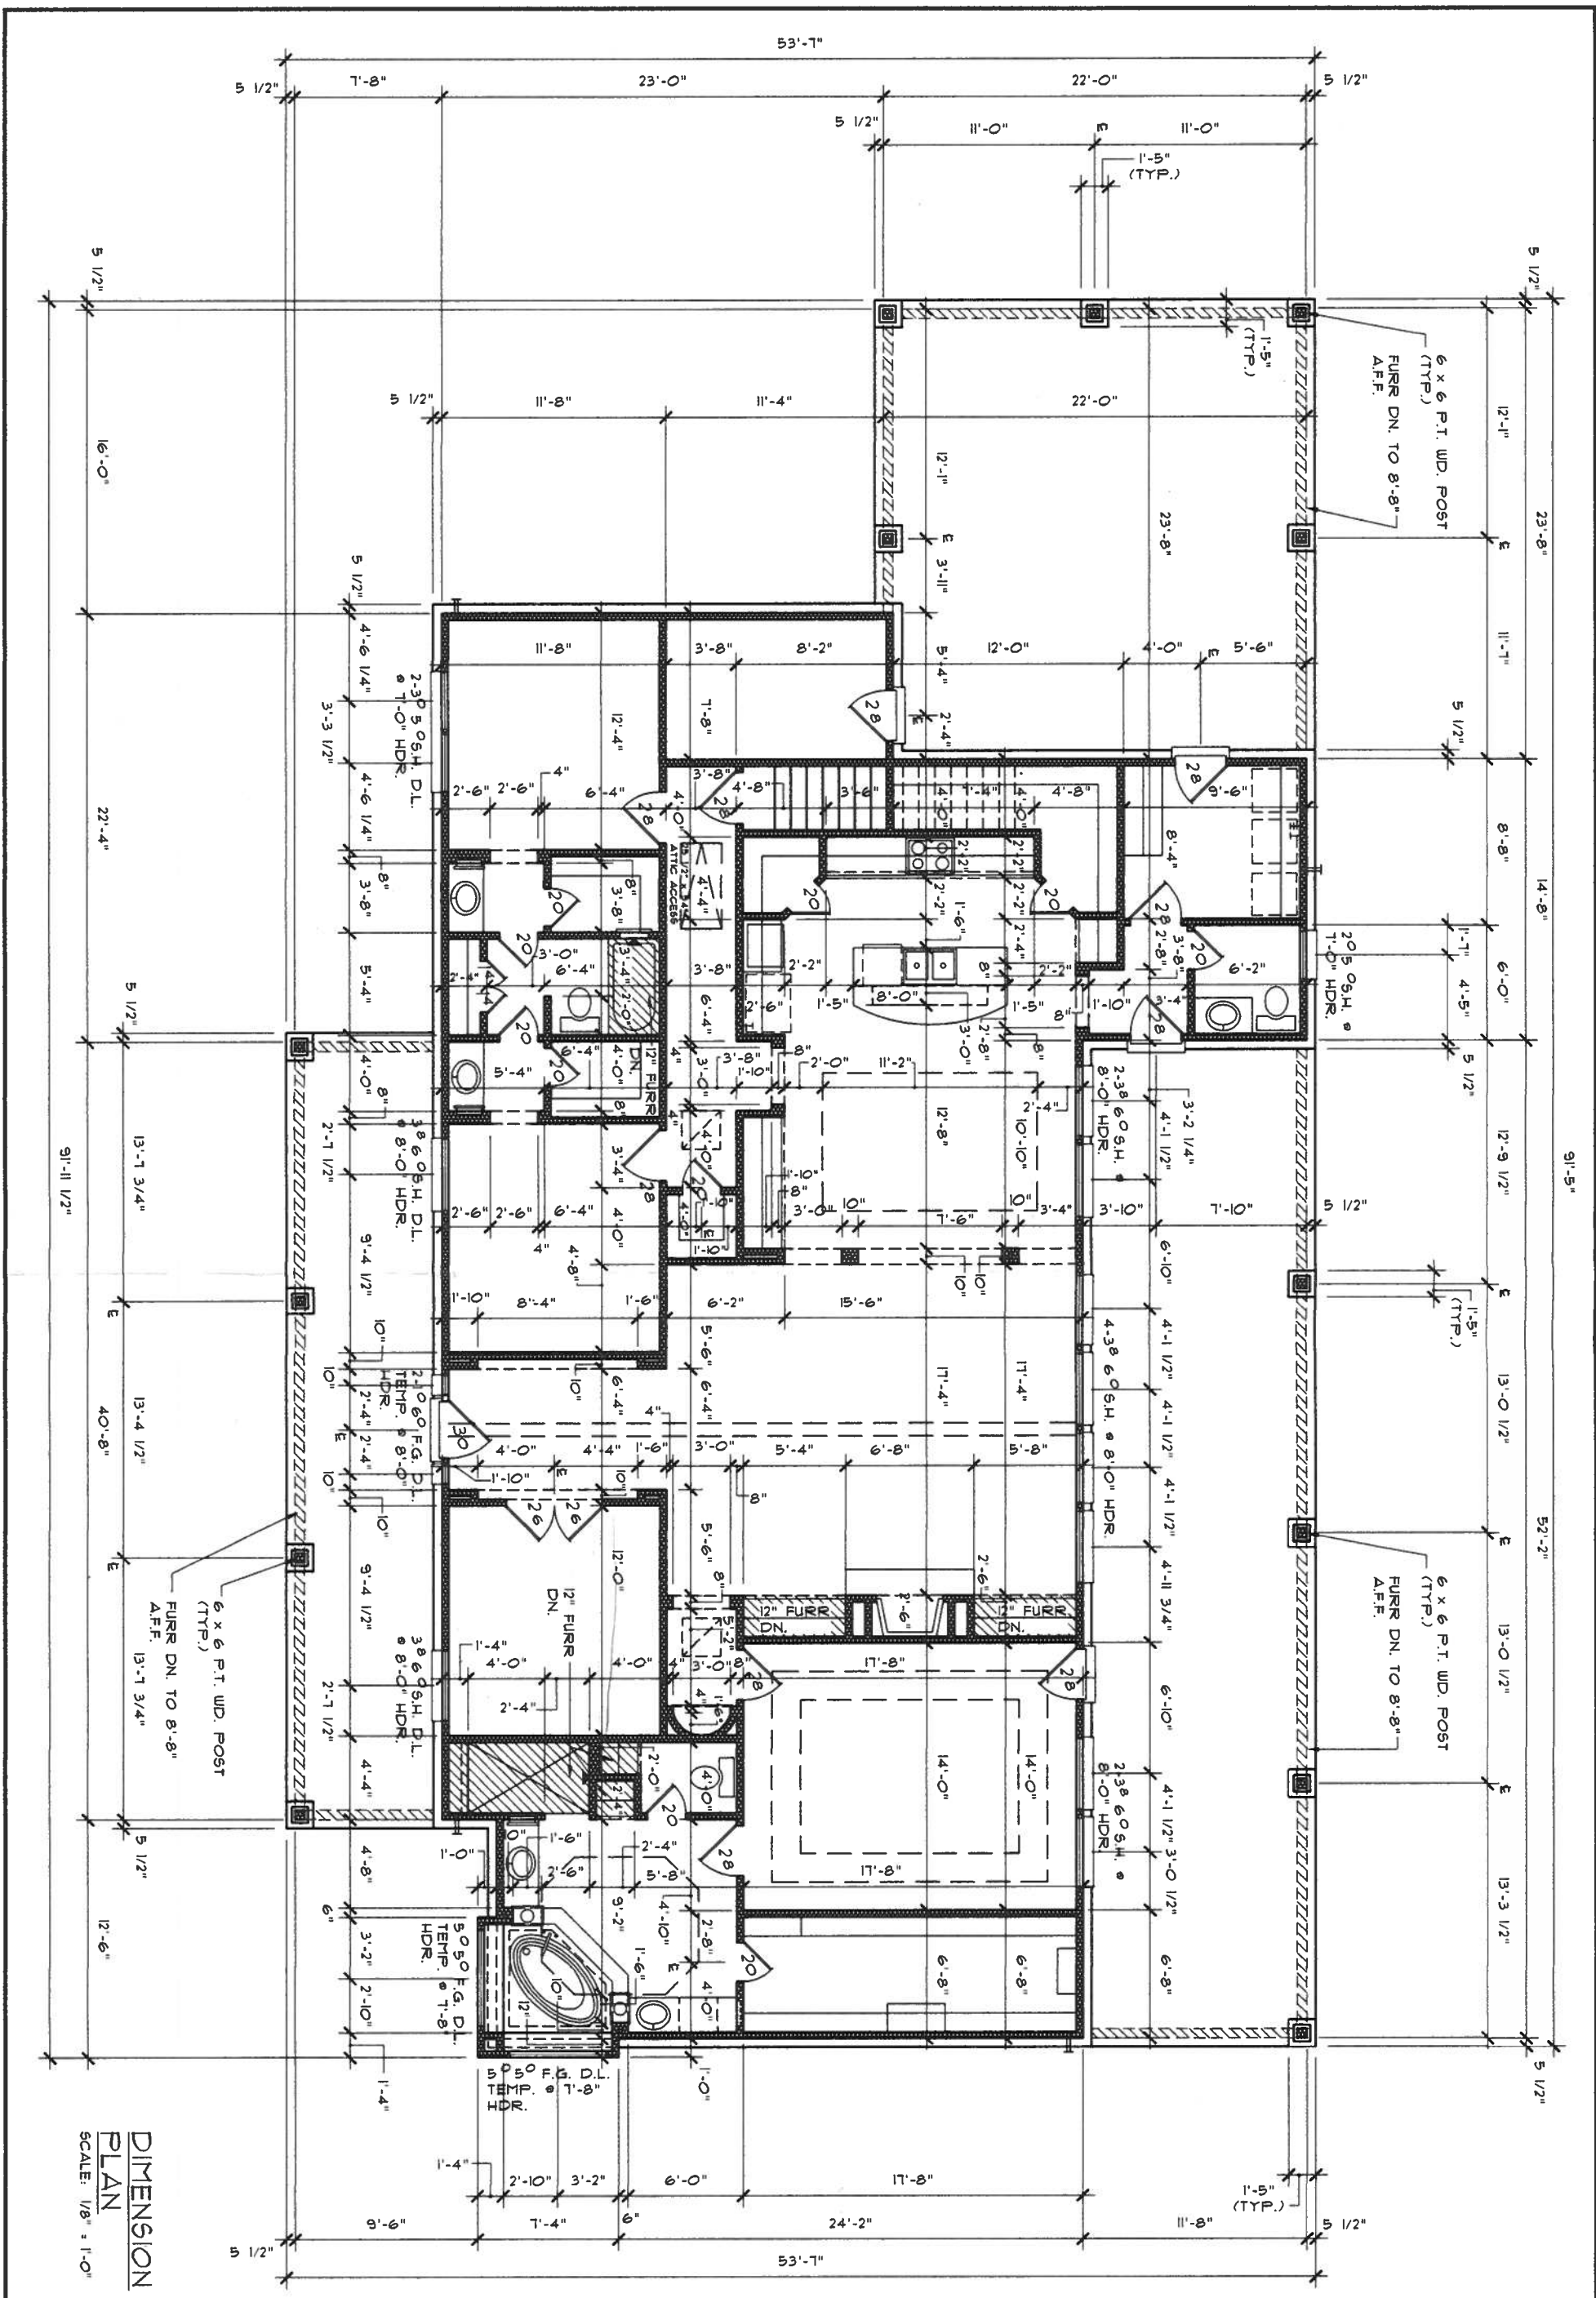

**DIMENSION PLAN**  
SCALE: 1/8" = 1'-0"

11-13-12 PRE-CONSTRUCTION MEETING CHANGES



Drawing No. **1**  
Page 2 of 13  
Revision No. **1**  
Date 11-13-12

This drawing and all plans, sketches, renderings, and specifications associated herewith are and remain the property of Mill Creek Custom Homes. No person or other legal entity is authorized to reproduce, copy, or construct any structure or further develop for construction any drawings of Mill Creek Custom Homes without the express written consent of Mill Creek Custom Homes. Violators will be prosecuted.

**MILL CREEK CUSTOM HOMES**

Checked by: **C.J.D.**  
Drawn by: **A.M.O.**  
Designed by: **C.J.D.**


Plan Number **2557**  
Plan Name **SWEARINGER**  
Date: **10/31/12**

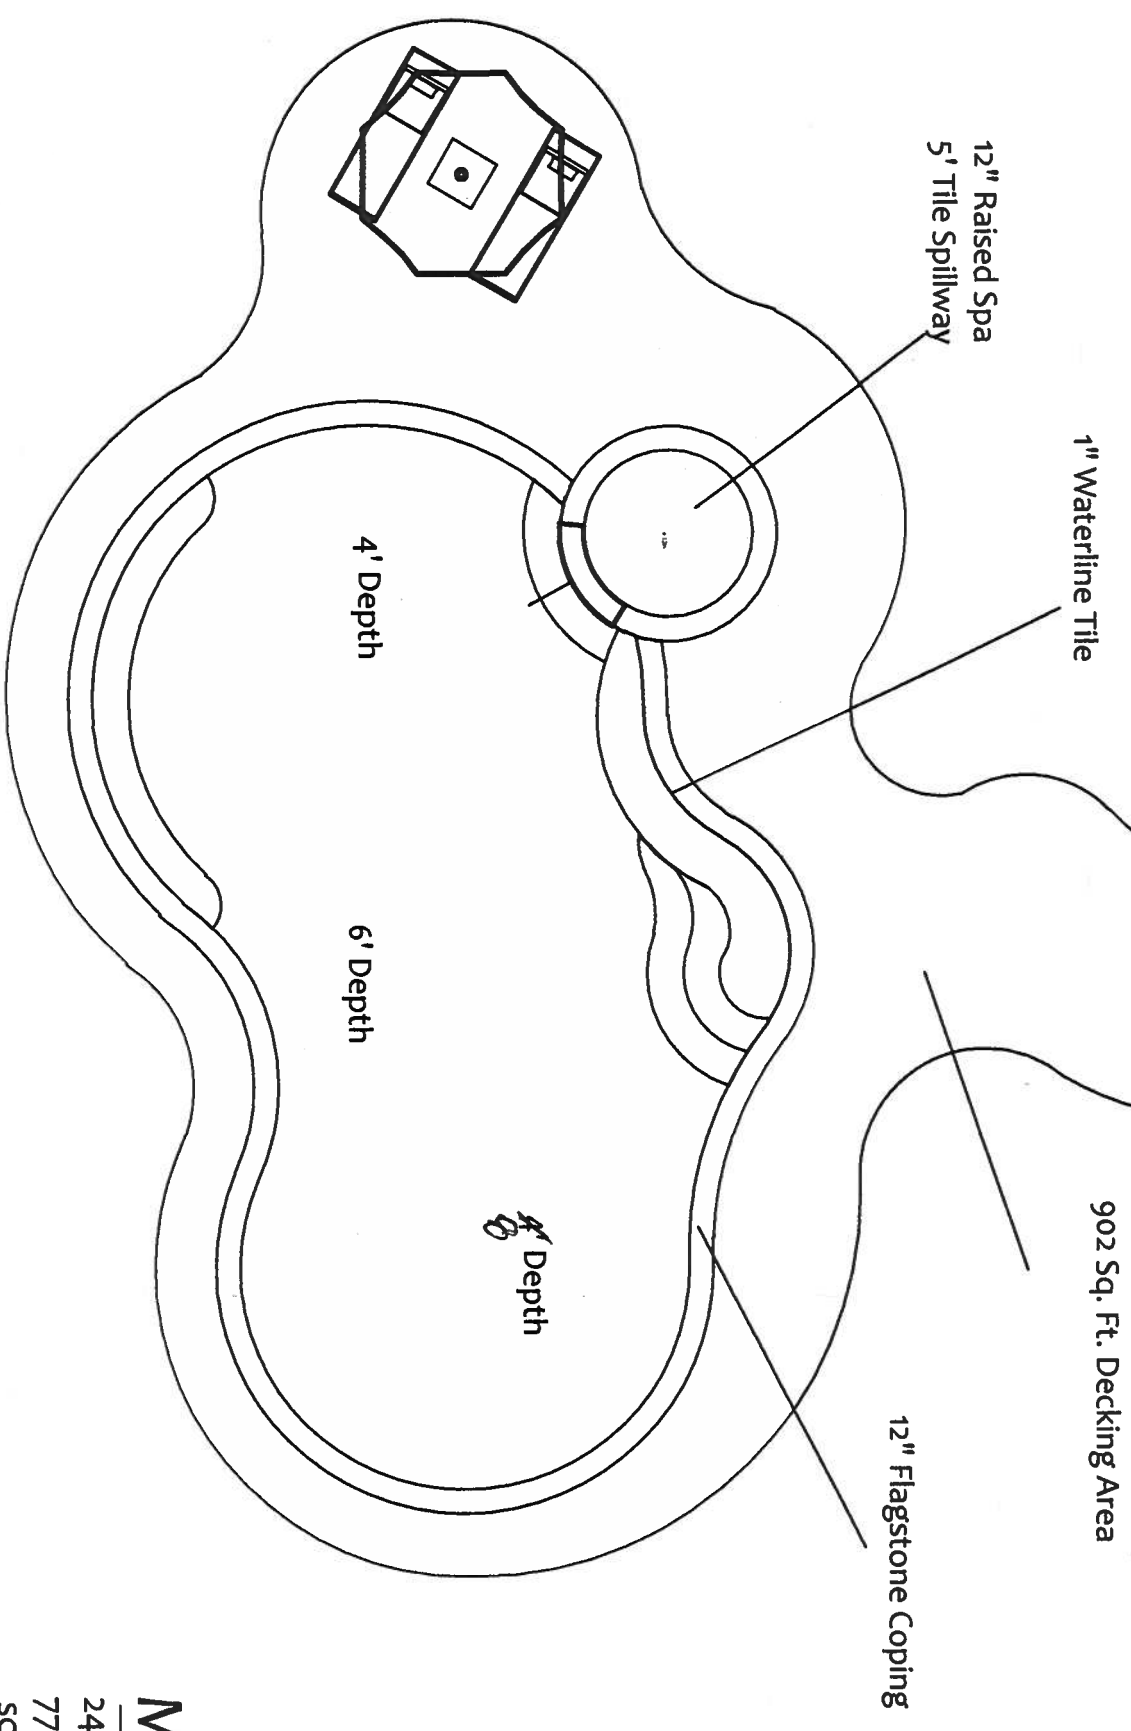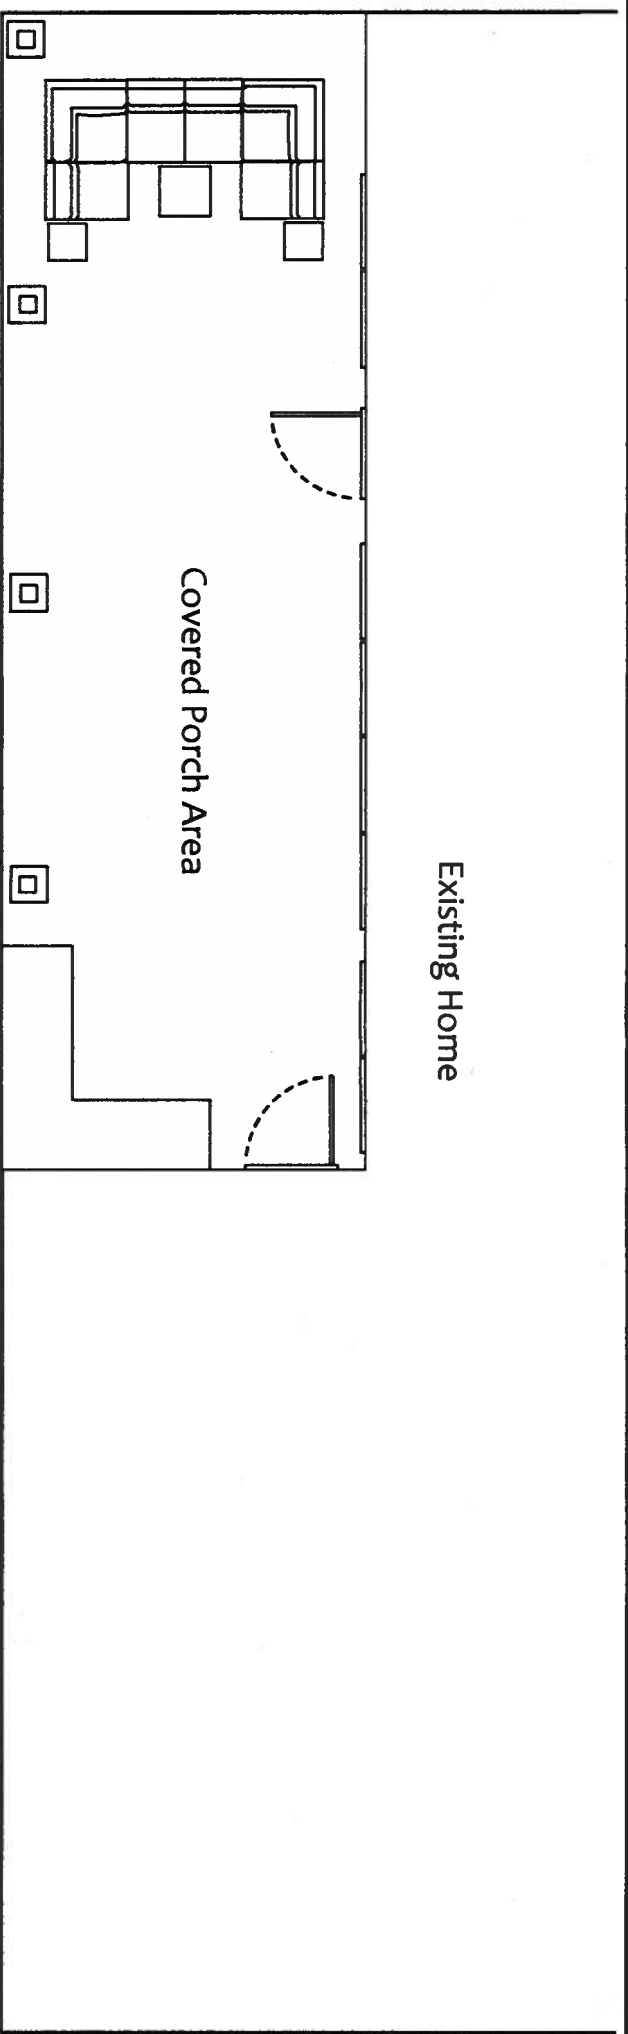


Pool Perimeter- 119 Li. Ft.  
 Pool Area- 836 Sq. Ft.  
 Spa Perimeter- 22 Li. Ft.  
 Spa Area- 38 Sq. Ft.

# May Residence

2421 Hillview Rd. Bellville, Texas  
 77418  
 scale 1/8"=1'

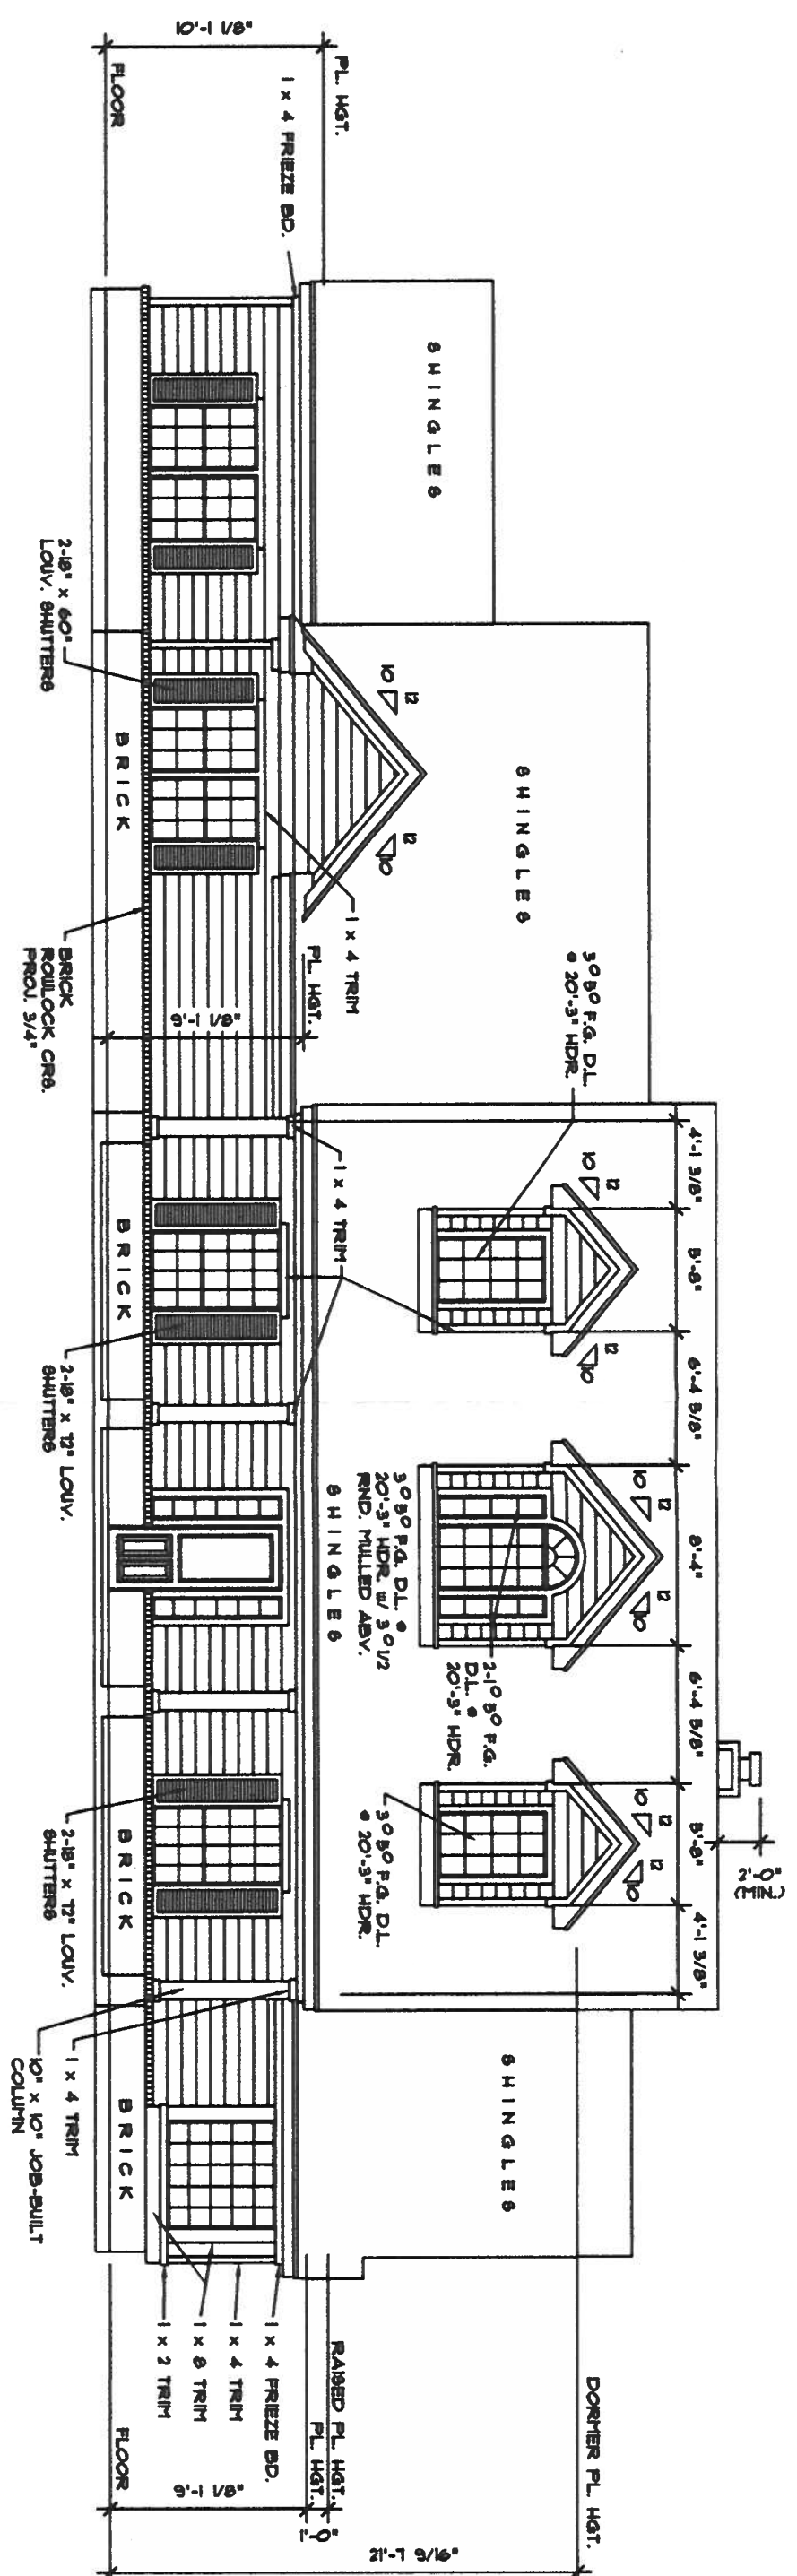

**FRONT ELEVATION**  
SCALE: 1/8" = 1'-0"

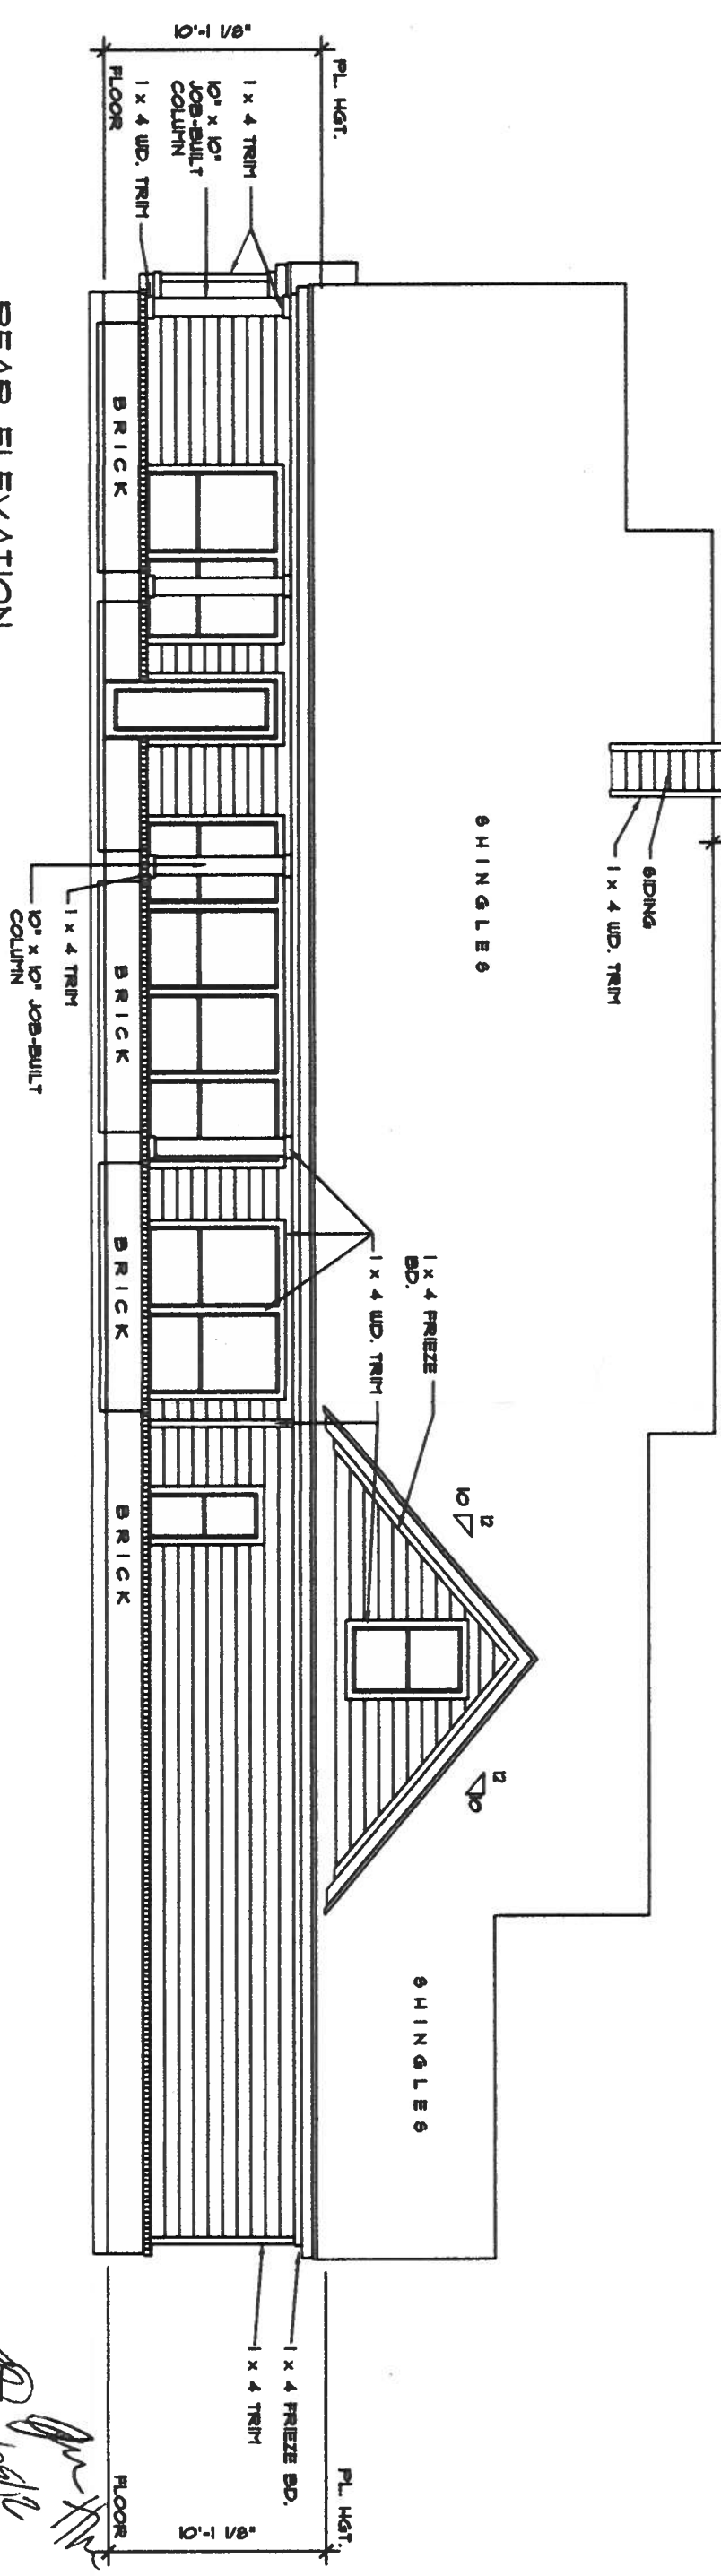

**REAR ELEVATION**  
SCALE: 1/8" = 1'-0"

Plan Number  
**2657**  
Plan Name  
**MAYS**

Date:  
**12/04/12**

Designed by:  
**C.J.D.**

Drawn by:  
**A.M.O.**

Checked by:  
**C.J.D.**

**MILL CREEK CUSTOM HOMES**


This drawing and all plans, sketches, renderings, and specifications associated herewith are and remain the property of Mill Creek Custom Homes. No person or other legal entity is authorized to reproduce, copy, or construct any structure or further develop for construction any drawings of Mill Creek Custom Homes without the express written consent of Mill Creek Custom Homes. Violators will be prosecuted.

Drawing No.  
**3**


Page **5** of **13**

Revision No.   
Date

*[Handwritten signature]*  
**12/04/12**

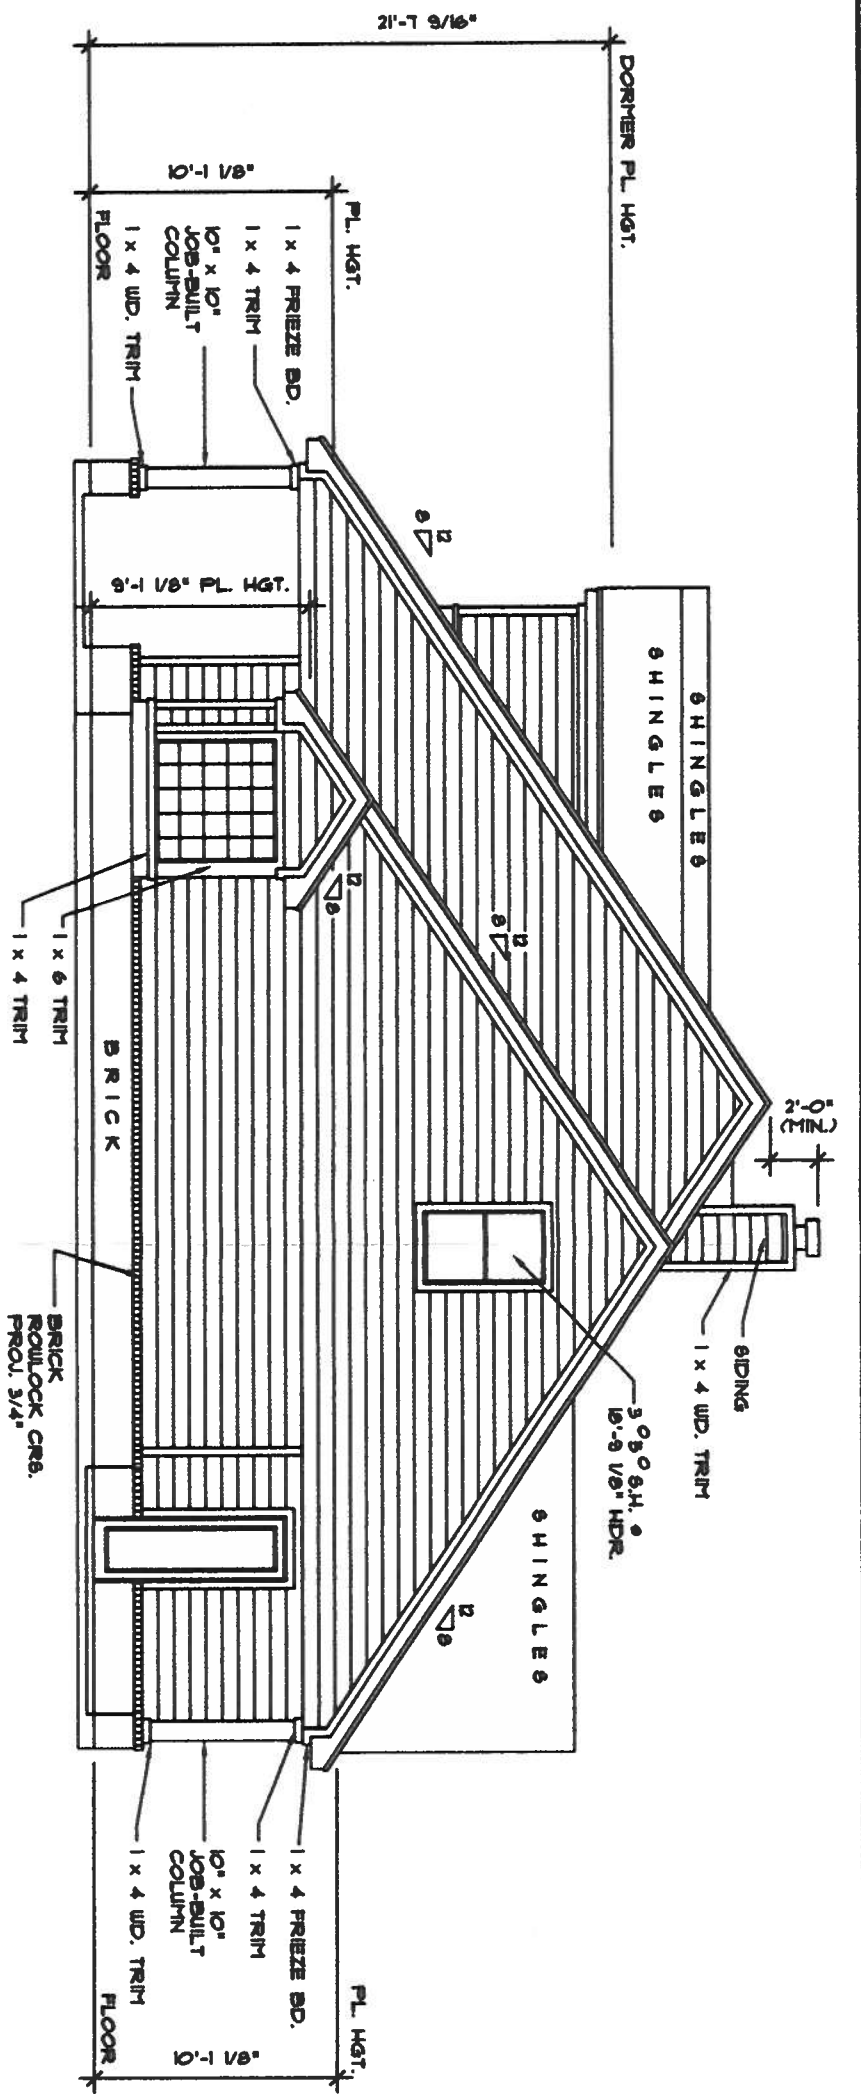

**RIGHT SIDE ELEVATION**  
SCALE: 1/8" = 1'-0"

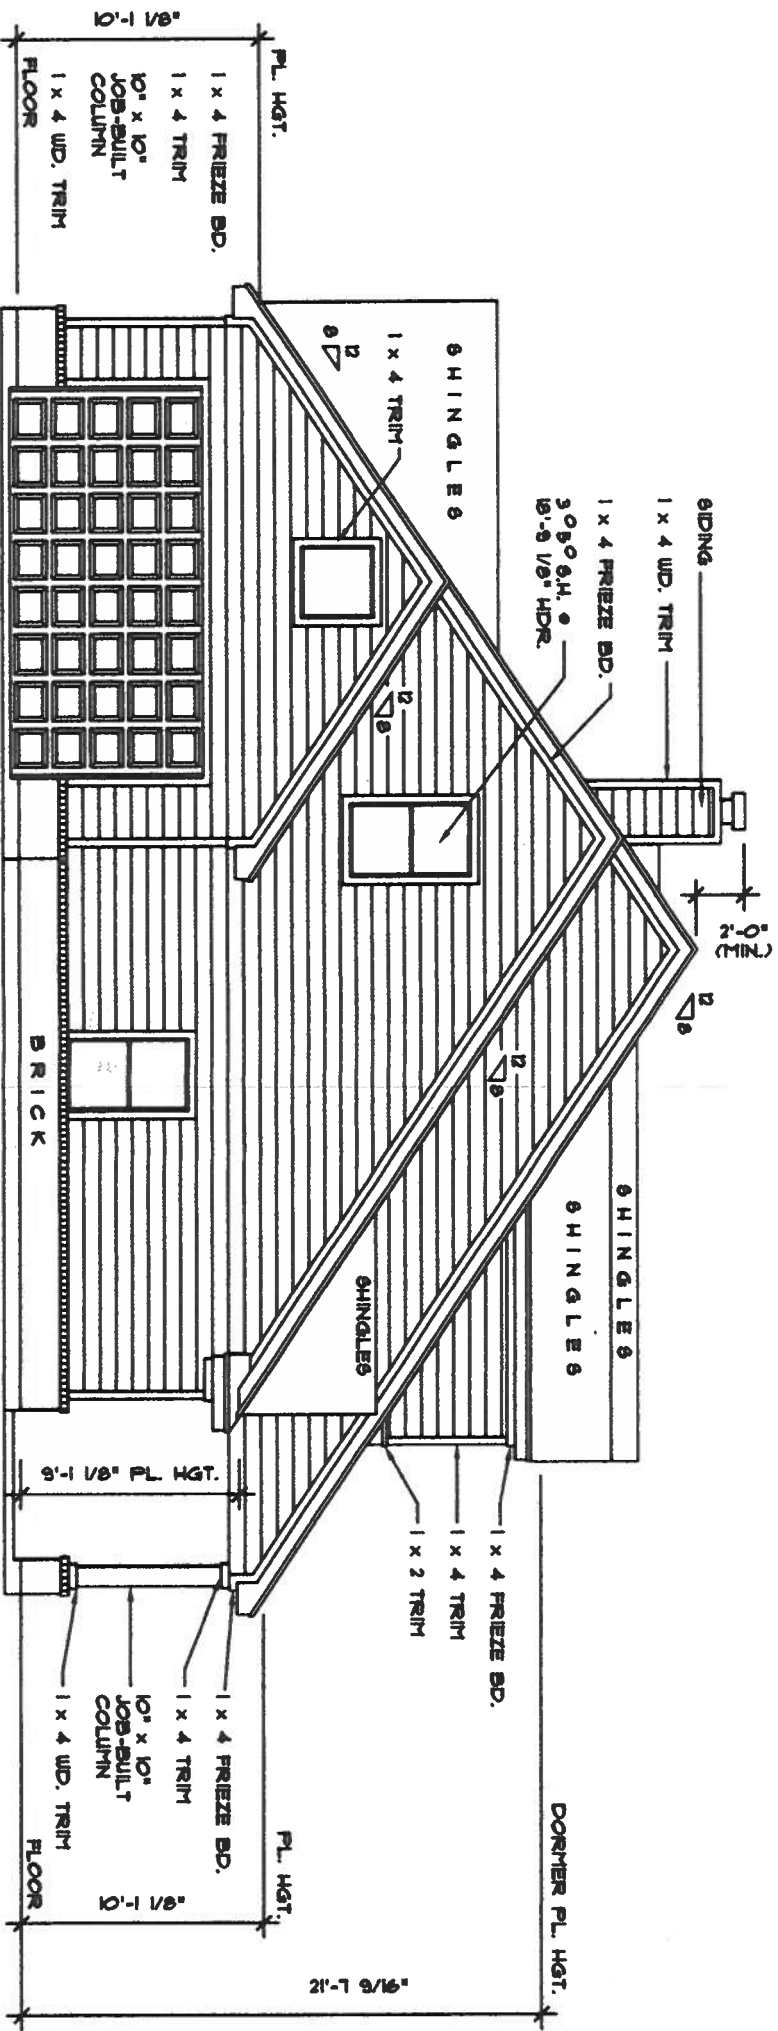

**LEFT SIDE ELEVATION**  
SCALE: 1/8" = 1'-0"

*Handwritten signature and date:*  
12/04/12

Plan Number  
**2657**  
Plan Name  
**MAYS**

Date:  
**12/04/12**  
Designed by:  
**C.J.D.**  
Drawn by:  
**A.M.O.**  
Checked by:  
**C.J.D.**

**MILL CREEK CUSTOM HOMES**

This drawing and all plans, sketches, renderings, and specifications associated herewith are and remain the property of Mill Creek Custom Homes. No person or other legal entity is authorized to reproduce, copy, or construct any structure or further develop for construction any drawings of Mill Creek Custom Homes without the express written consent of Mill Creek Custom Homes. Violators will be prosecuted.

Drawing No.  
**3 • 2**  
Page **6** of **13**  
Revision No.   
Date