



This Drawing is an instrument of service and is the sole property of 5brother's Drafting and Design Services, any use of this drawing without written consent by 5brother's Drafting and Design Services is prohibited. The Designer shall not have control or charge of and shall not be responsible for construction means, methods, deviations, techniques, sequences, or procedures, or for safety precautions and programs in connection with the work, for the acts or omissions of the contractor, subcontractors or any other persons performing any part of the work, or failure of any of them to carry out the work in accordance with the contract documents. Always use dimensions as shown. Drawings are not to be scaled.

Drawing scales as indicated are for reference only and are not intended to accurately depict actual or designed conditions. Written dimensions shall govern.

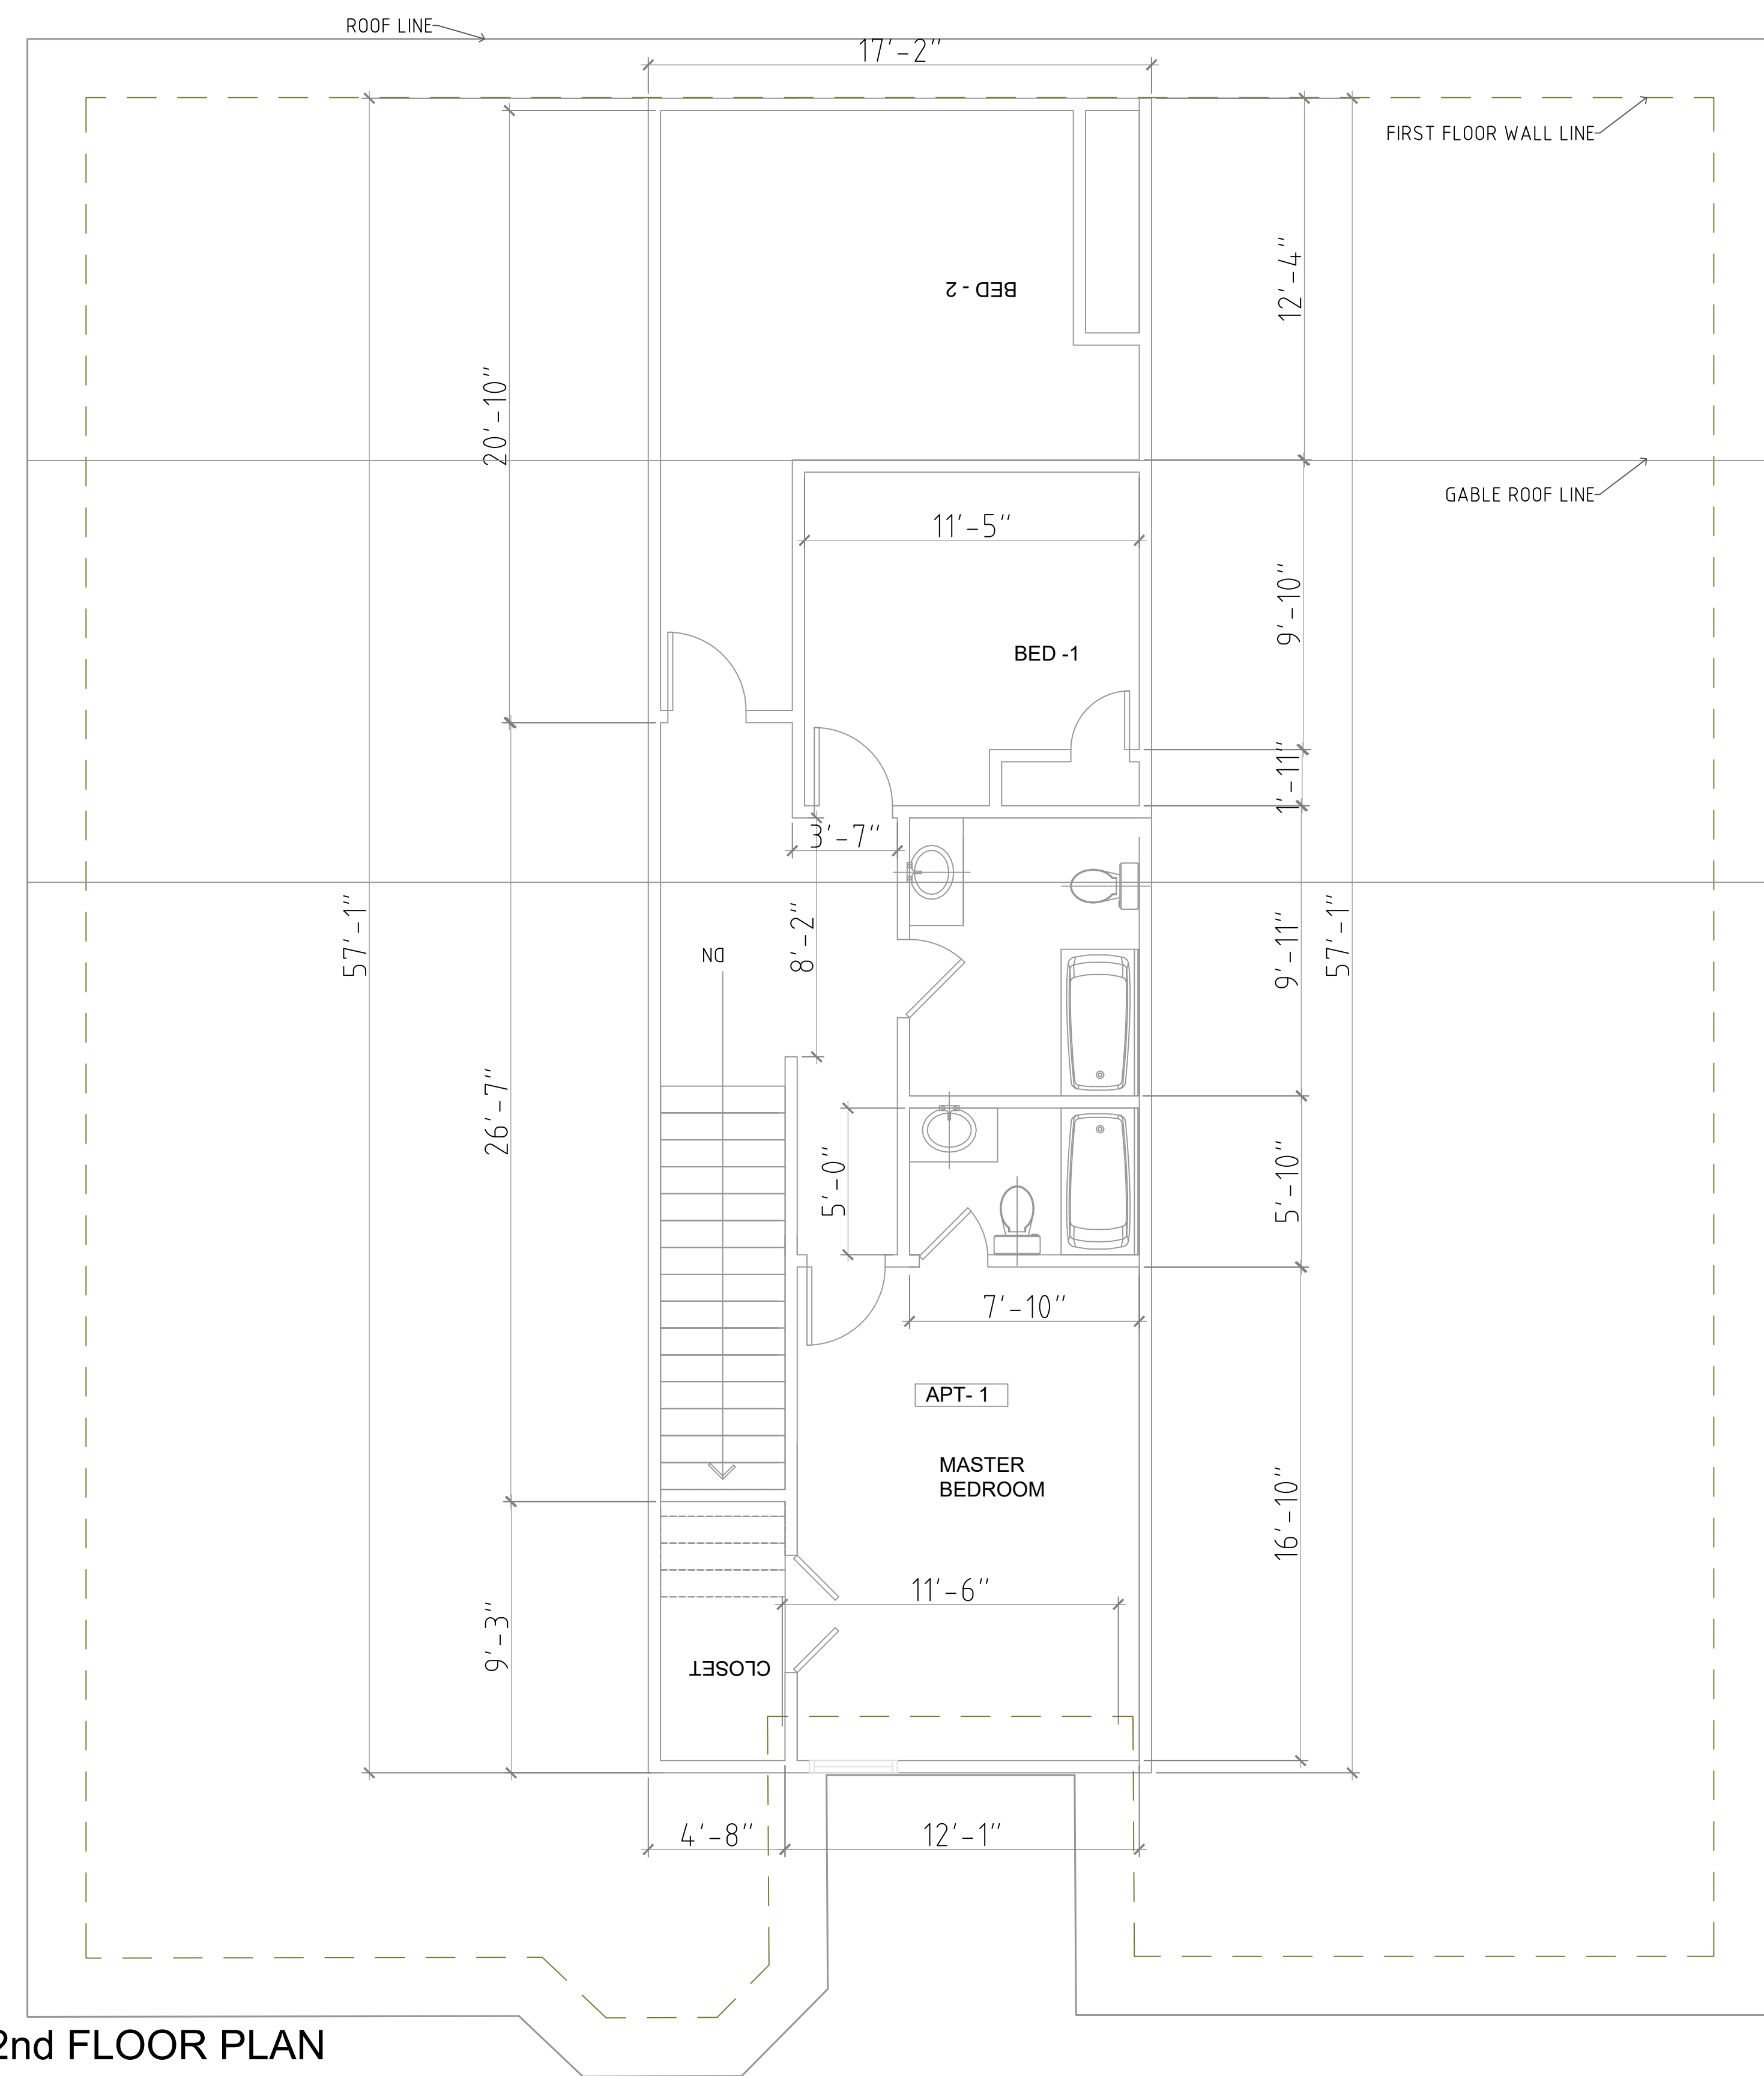

**2nd FLOOR PLAN**  
 SCALE: 1/4" = 1'-0"  
 2ND FLR. HEATED AREA= 965.0 SF

**FOR REVIEW ONLY**

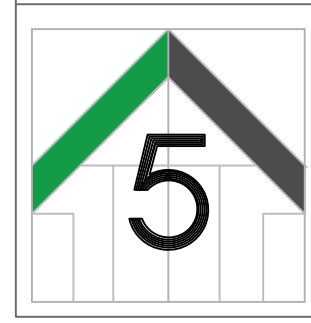

**5 BROTHER'S DRAFTING AND DESIGN SERVICES FOR PERMITTING LLC.**  
 15318 BELLPORT DRIVE HOUSTON, TEXAS 77084  
 832-372-5970  
 mmar1902@gmail.com

**ROLLY G. MARANAN SR.**  
 INTERN ARCHITECT / AUTOCAD DRAFTER  
 AIA ASSOCIATES

LOCATION: **8003 BROCKTON STREET HOUSTON, TEXAS**  
 PROJECT: **E XISTING APARTMENT UNITS**

OWNER: **CLAUDIA RAMOS**

DESIGNED BY: --  
 CADD BY: **ROLLY G. MARANAN SR.**  
 DRAWN DATE: **6/5/2022**  
 VERIFIED BY: **CLAUDIA**  
 DRAWING SCALE: **1/4" = 1'-0"**

SHEET CONTENTS:  
**AS- BUILT 2nd FLOOR PLAN AS SHOWN**

REVISIONS		
DATE	NO.	DESCRIPTION

SHEET NO.  
**A**  
**2**