


MOONLIGHT HOUSE PLANS

324 AZALEA, LAKE JACKSON, TX. 77566
979-482-1967

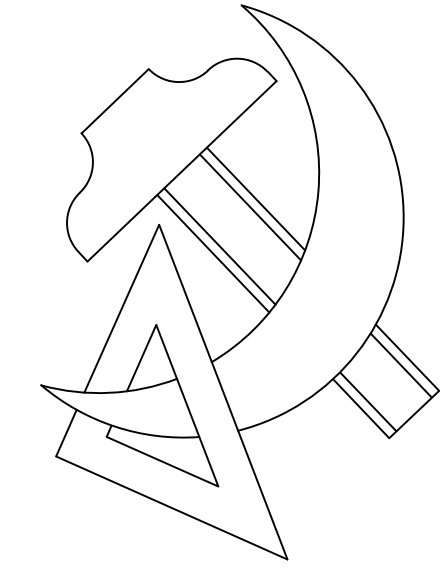

PLAN 1751

PLAN#: 20214013

LIVING: 1751 SQ.FT.

GARAGE: 477 SQ.FT.

PORCH: 45 SQ.FT.


COY PATIO: 205 SQ.FT.

TOTAL: 2478 SQ.FT.


MOONLIGHT HOUSE PLANS IS A DRAFTING FIRM, NOT AN ENGINEERING, OR ARCHITECTURAL FIRM. THESE PRINTS ARE TO BE APPROVED BY A LOCAL ENGINEER FOR ALL STRUCTURAL BEINGS. MOONLIGHT HOUSE PLANS IS NOT RESPONSIBLE FOR ANY STRUCTURAL OR DESIGN MISTAKES. ALL SUBCONTRACTORS SHALL VERIFY ANY & ALL DIMENSIONS, DETAILS & SPECIFICATIONS.

DESIGNER WILL NOT BE LIABLE FOR HUMAN ERROR AFTER CONSTRUCTION IS STARTED.


THESE DRAWINGS, SPECIFICATIONS AND IDEAS ARE THE PROPERTY OF MOONLIGHT HOUSE PLANS. AND SHALL NOT BE REUSED, REPRODUCED, OR ALTERED IN ANY WAY.

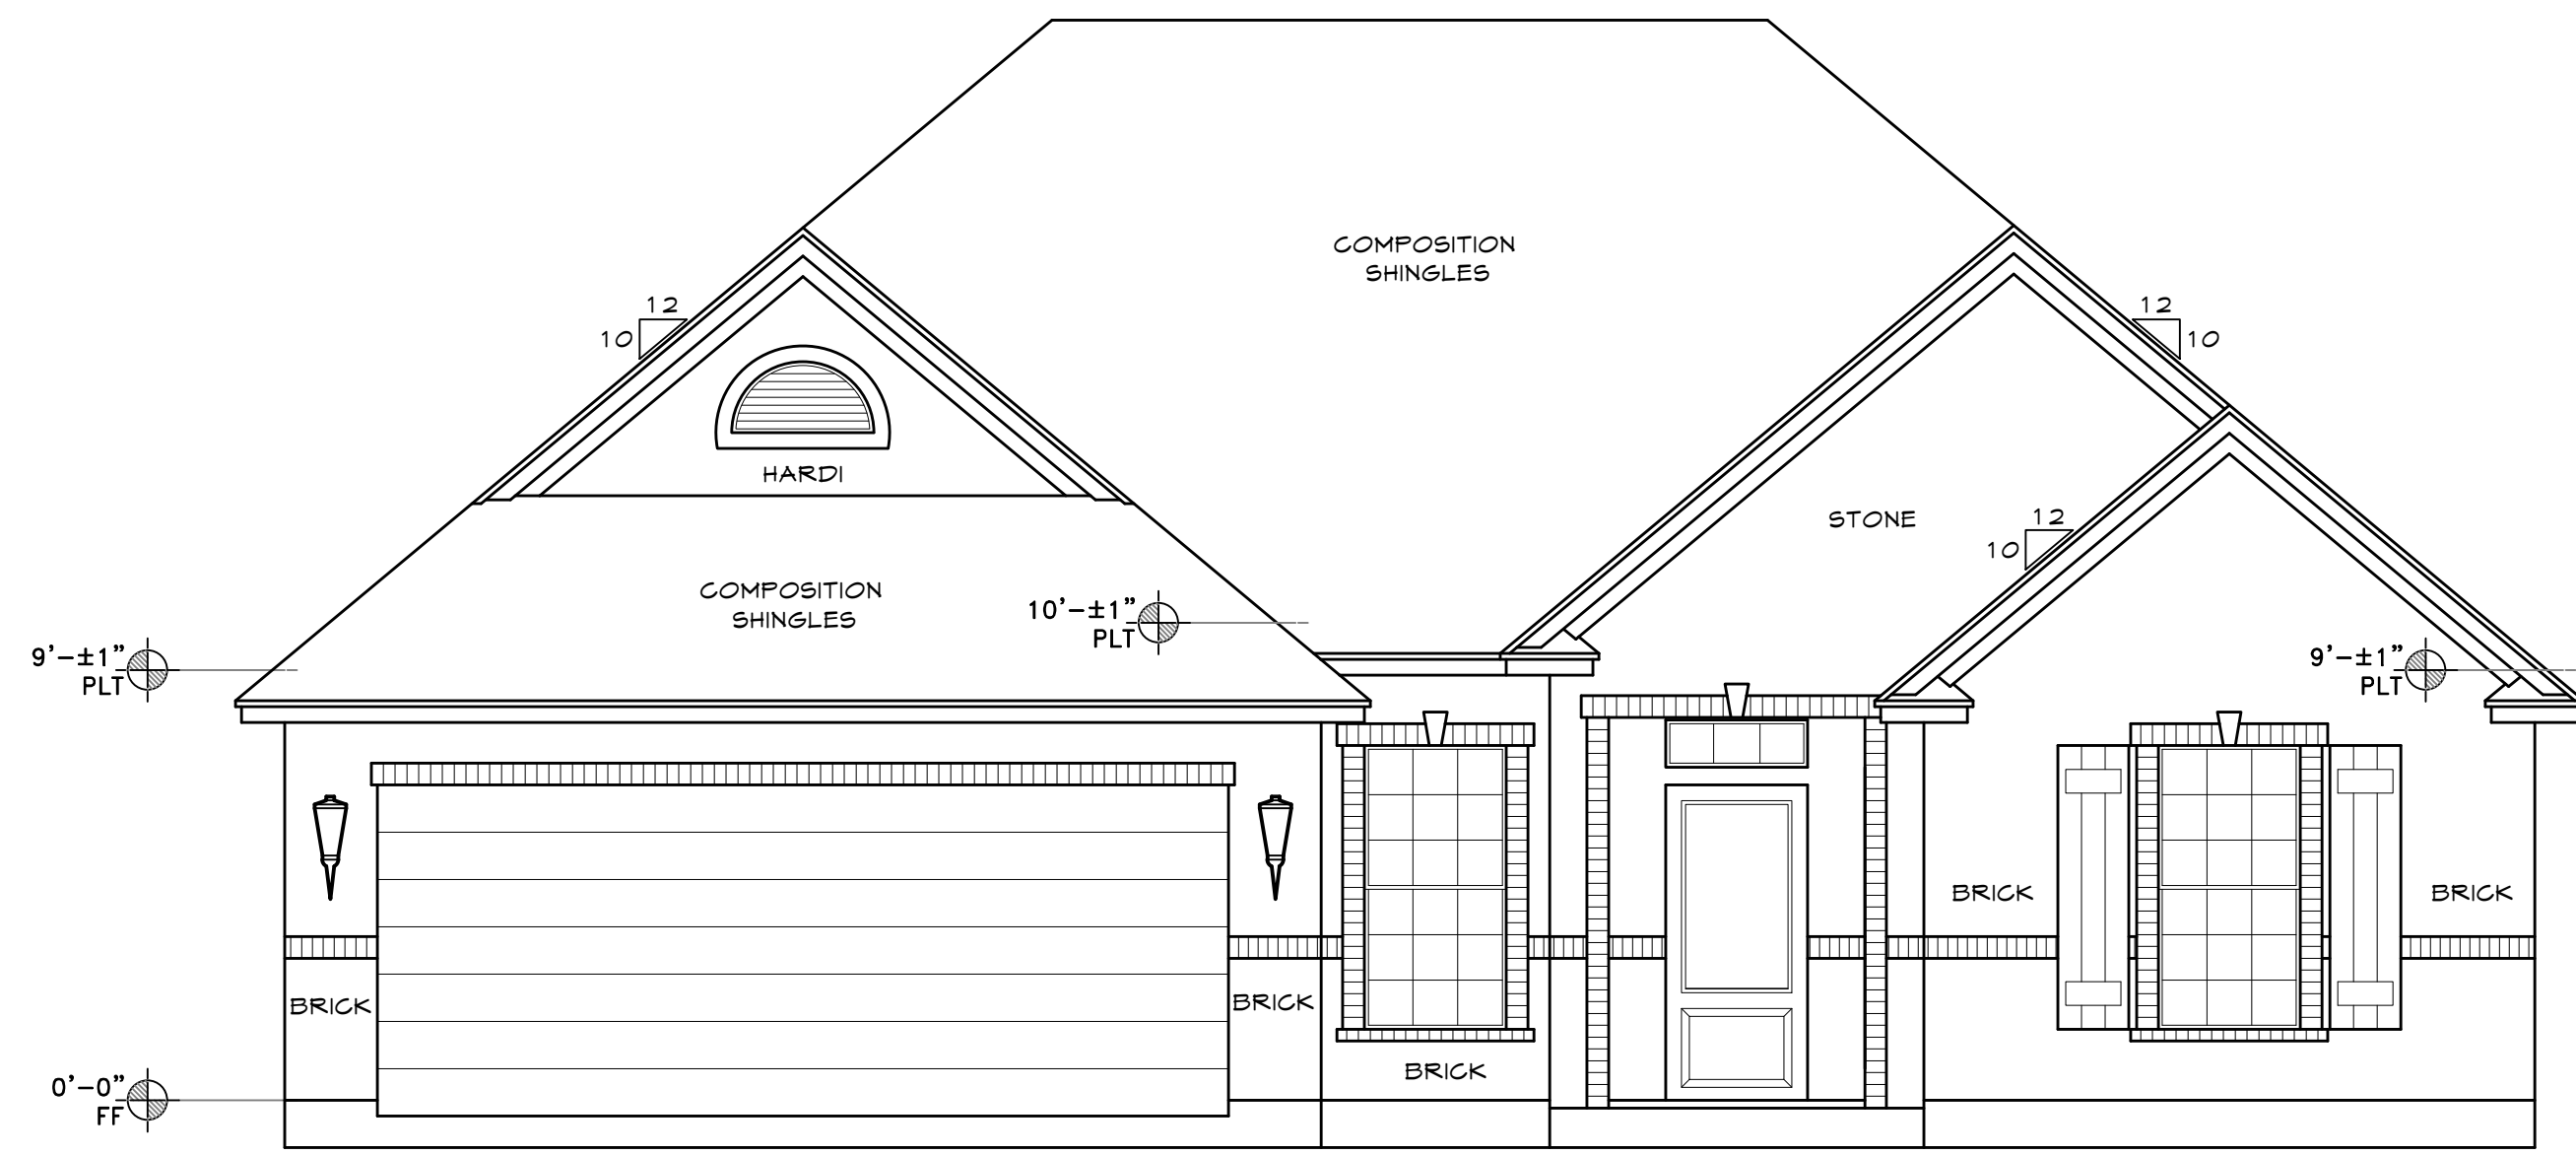


1 FRONT VIEW
A1 SCALE: 1/4" = 1'

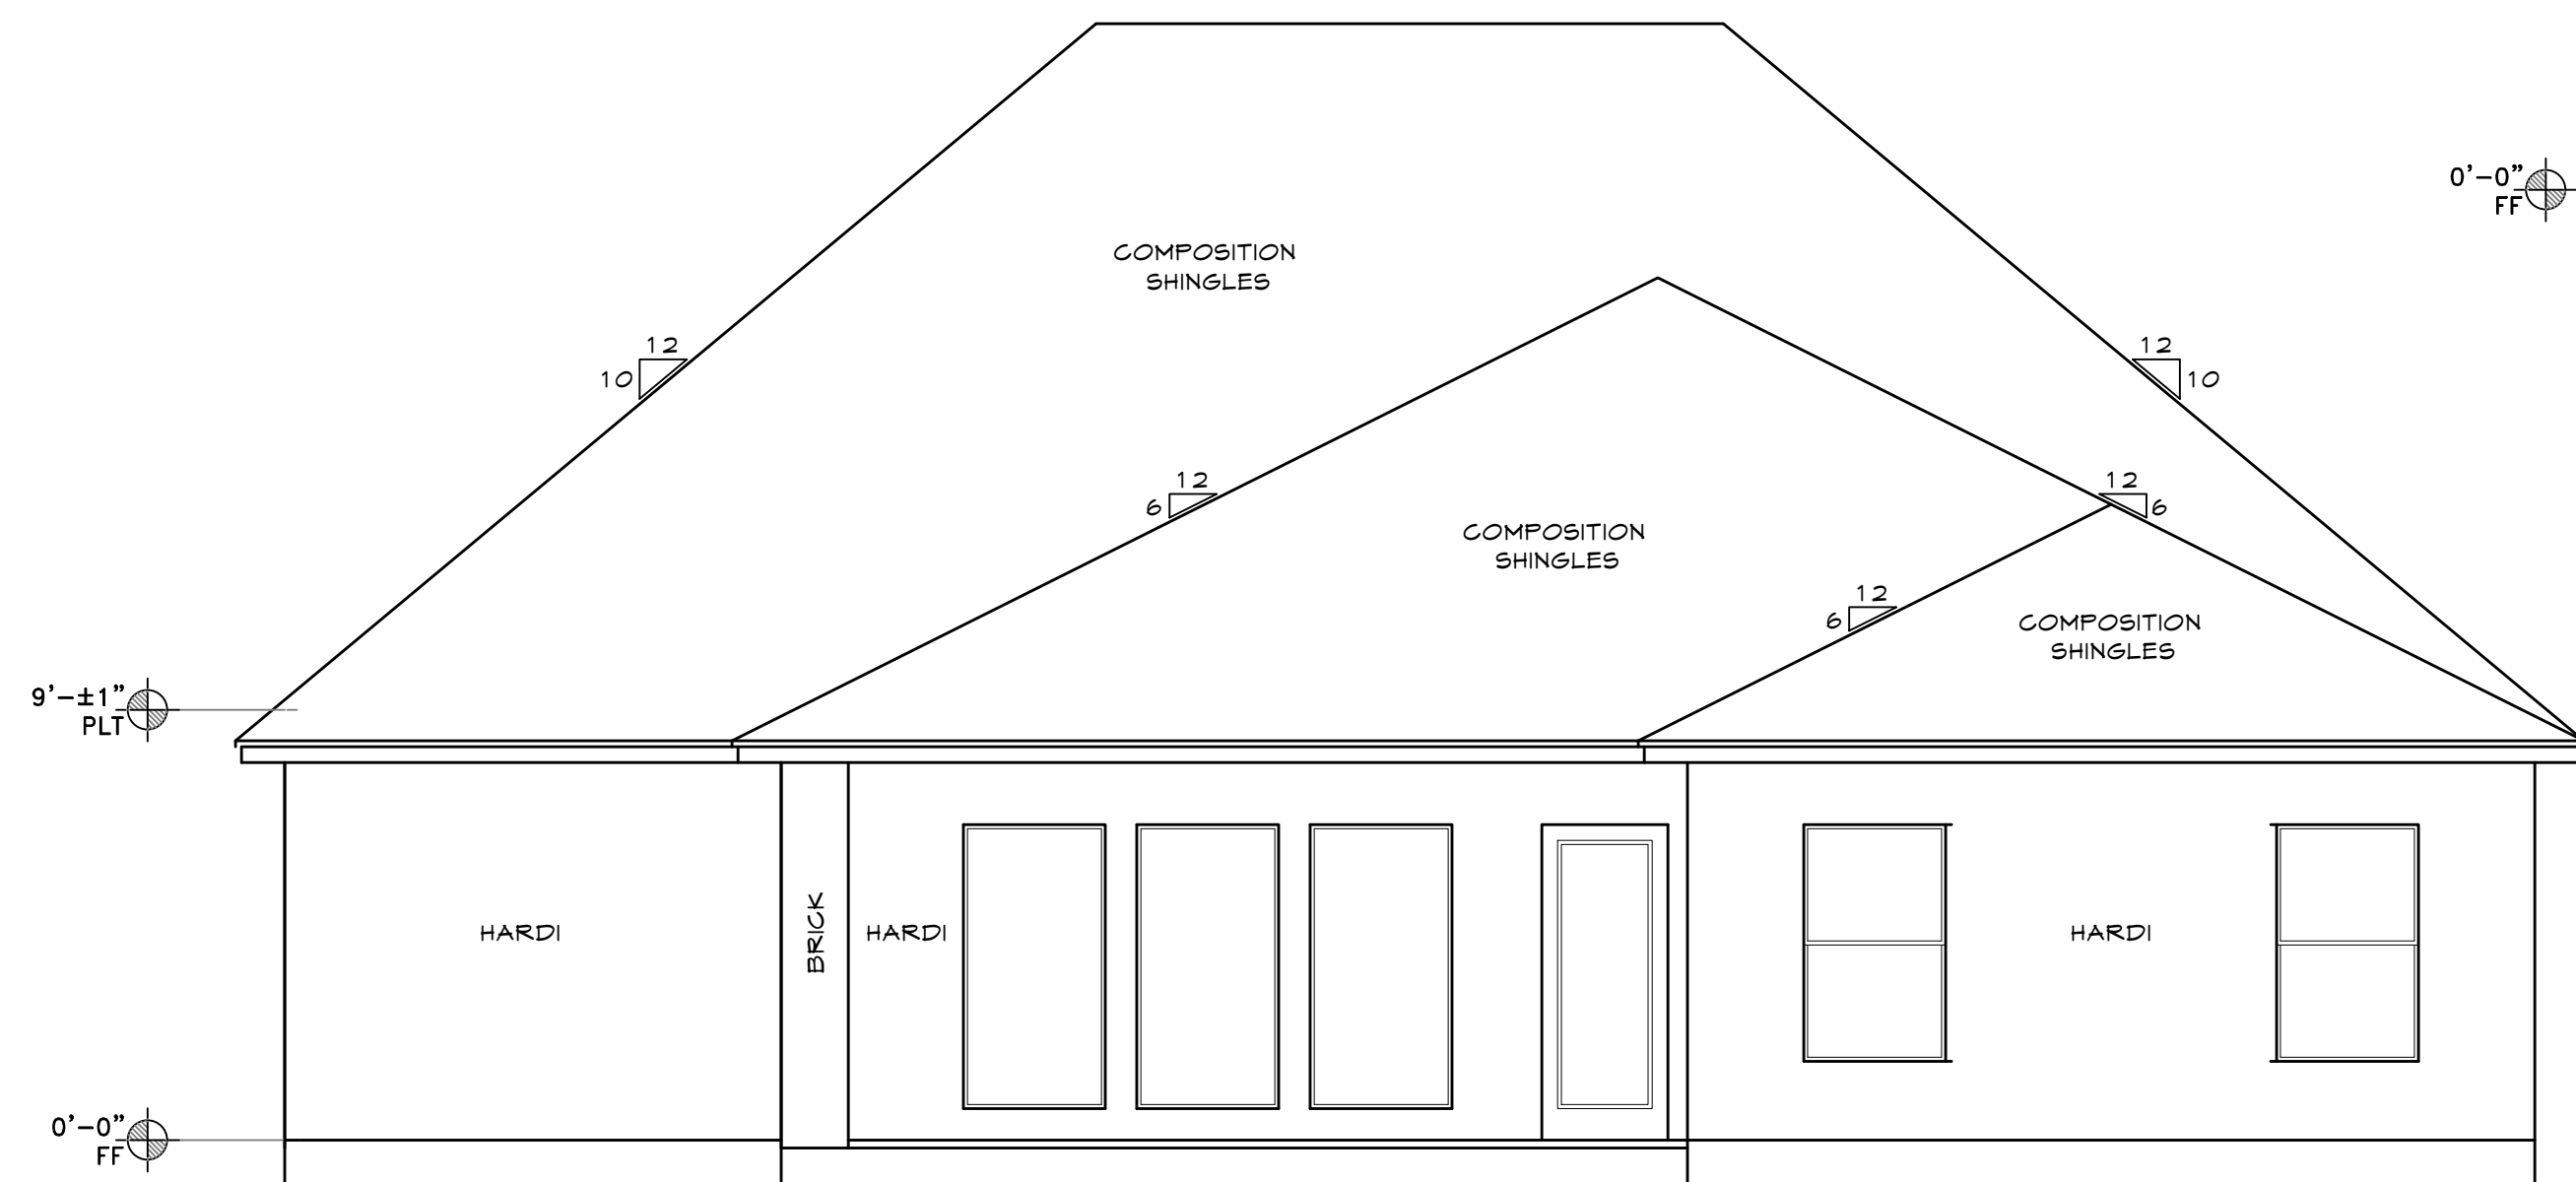

1 REAR VIEW
A2 SCALE: 1/4" = 1'

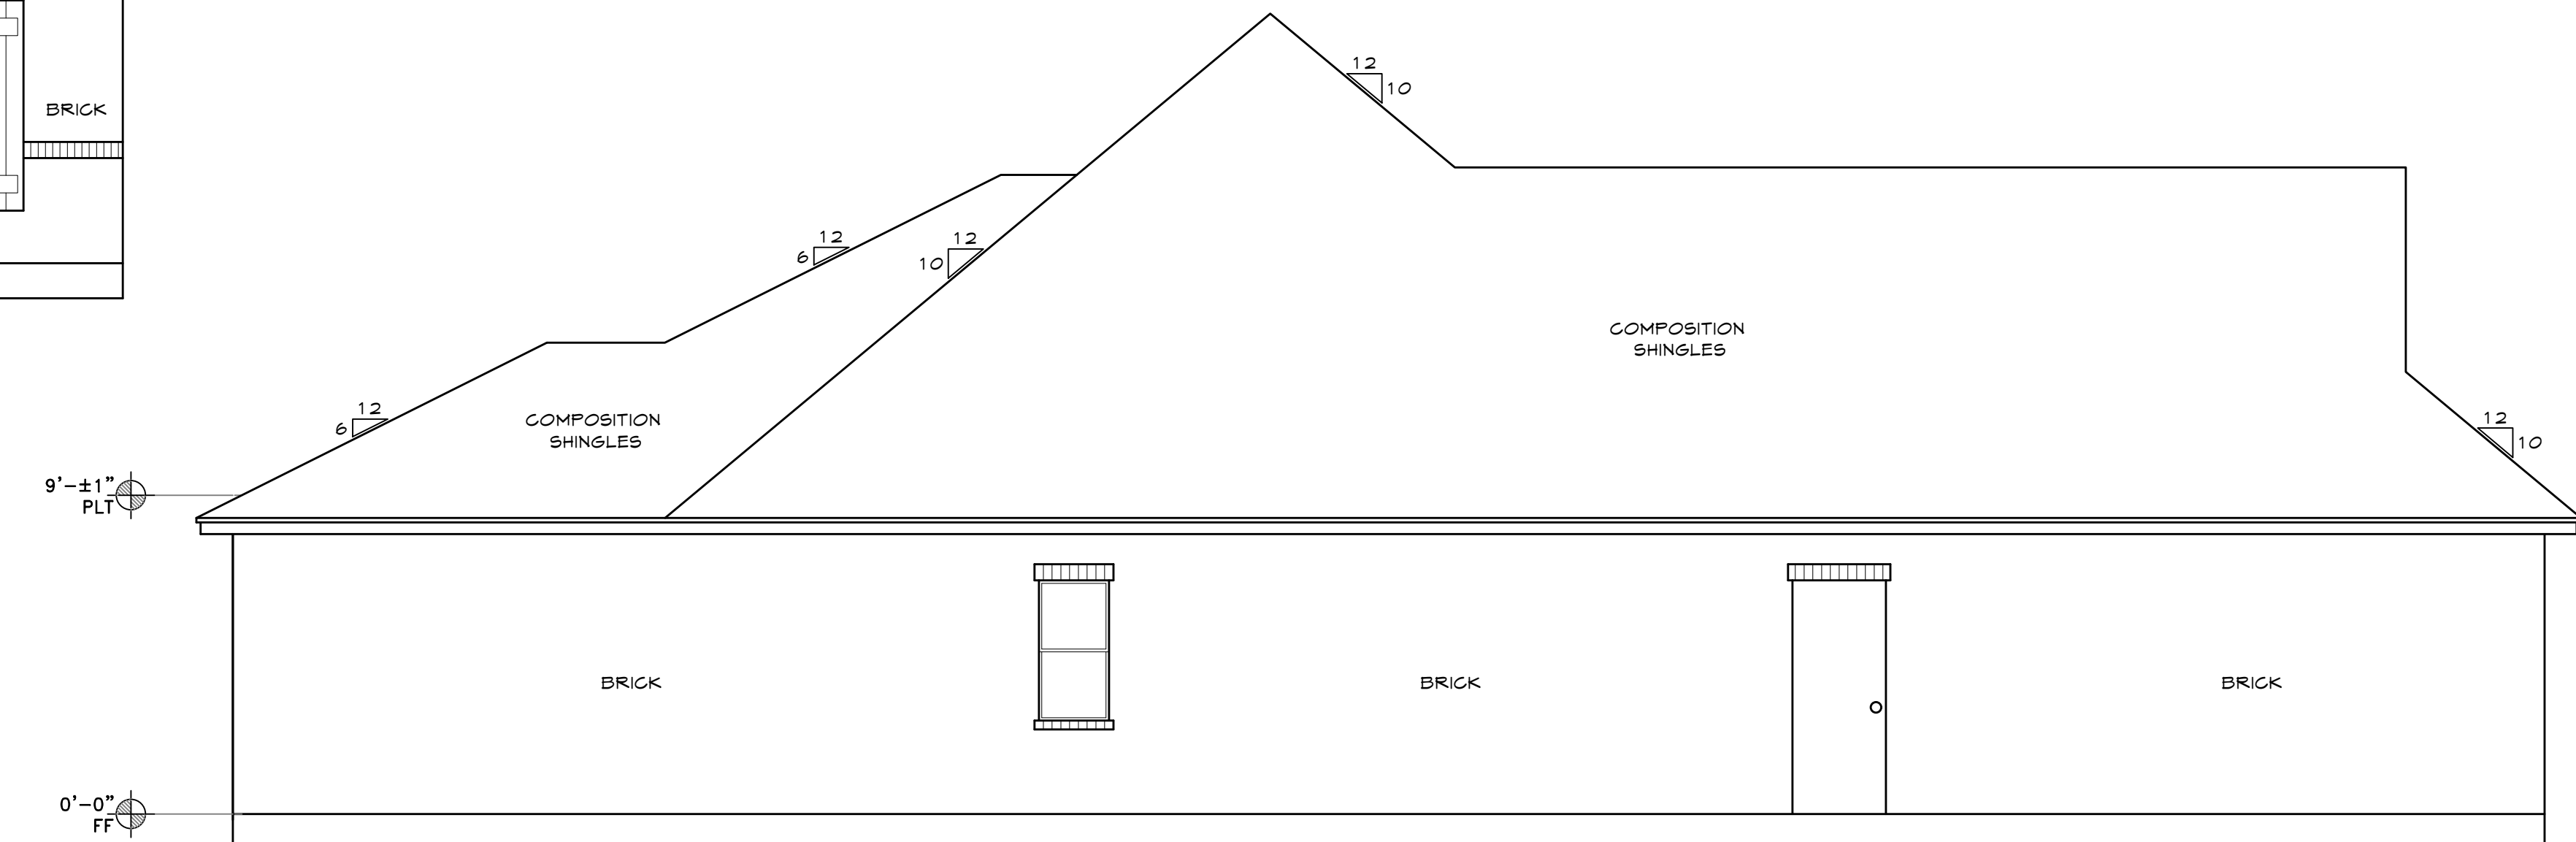

2 LEFT SIDE VIEW
A1 SCALE: 1/4" = 1'

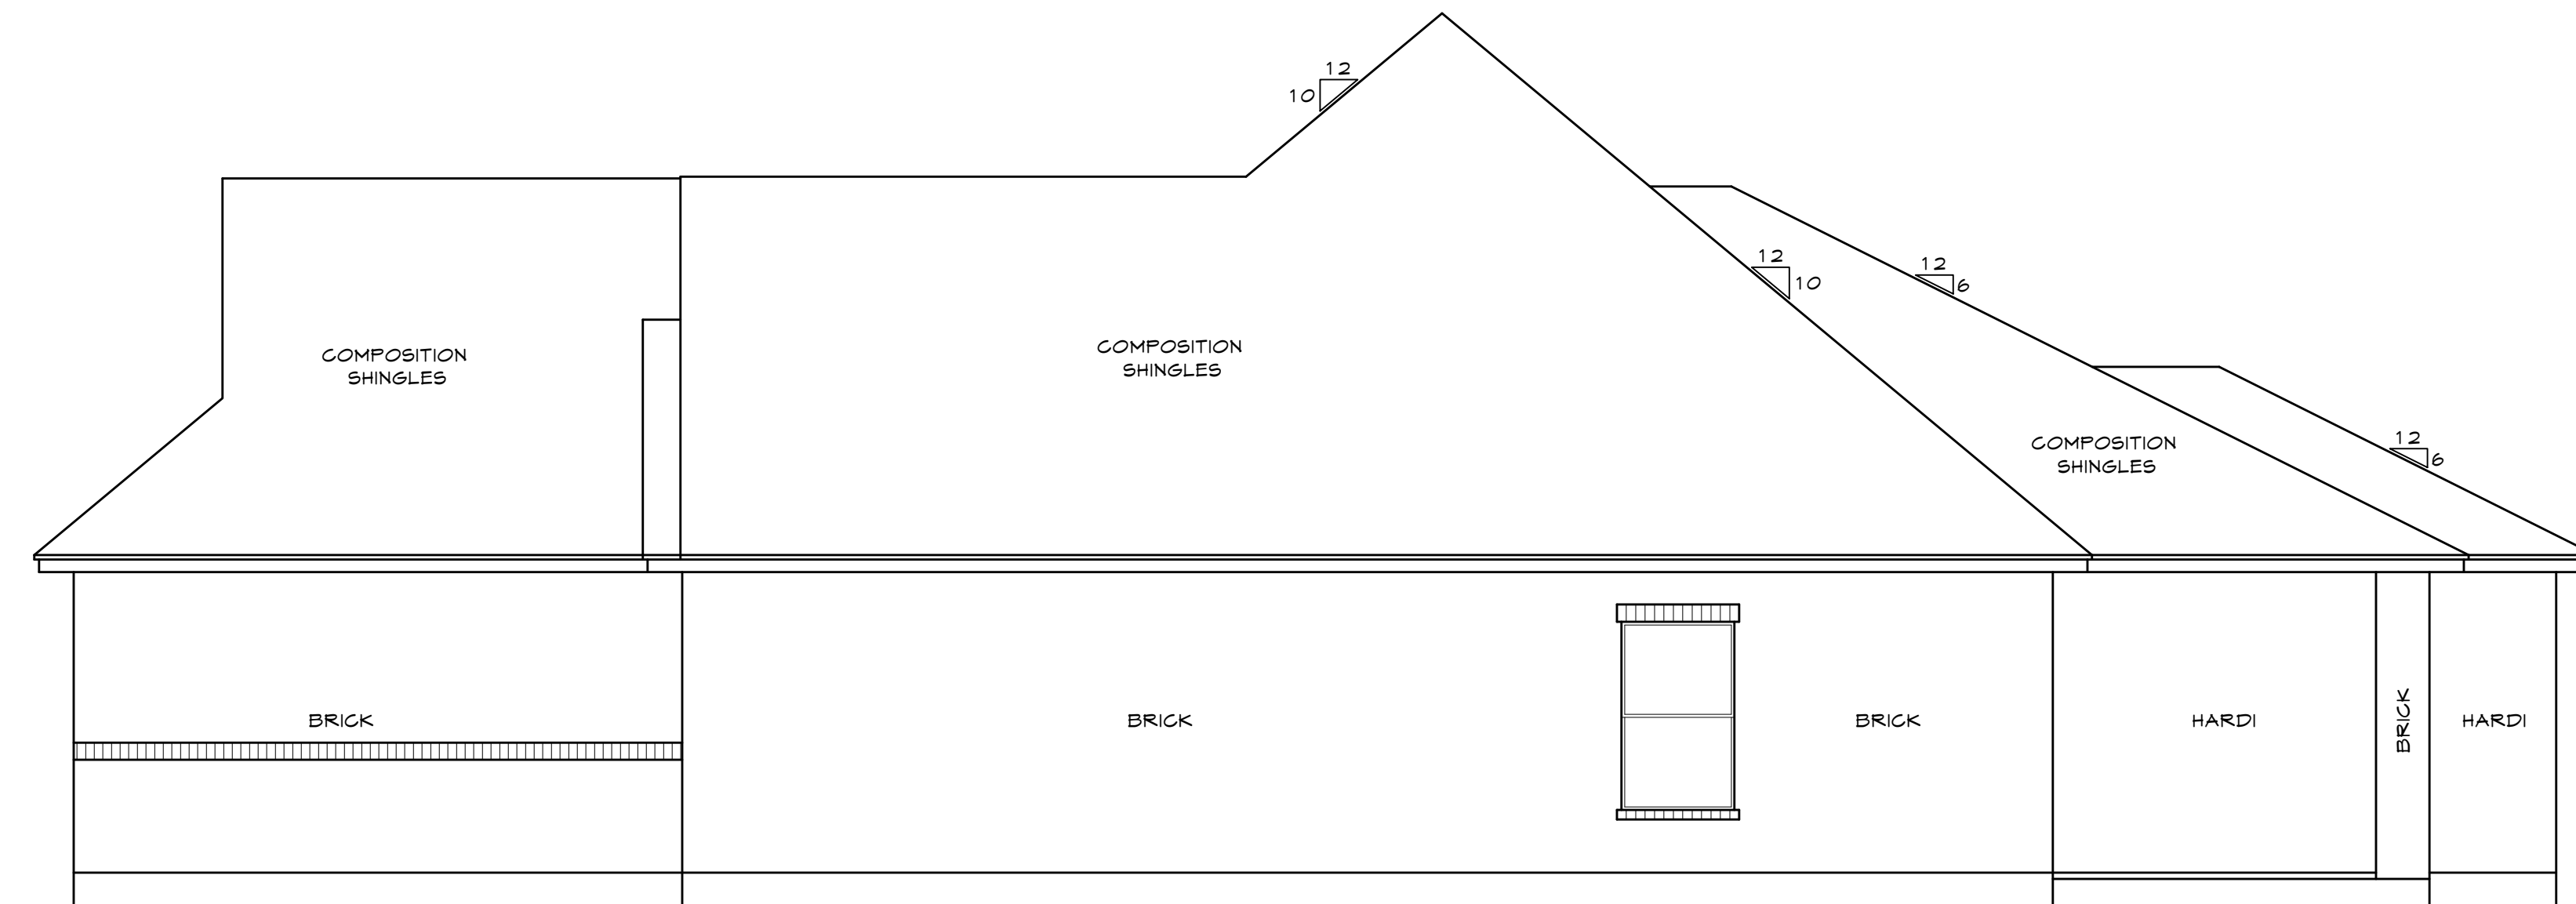

2 RIGHT SIDE VIEW
A2 SCALE: 1/4" = 1'

MOONLIGHT HOUSE PLANS IS A DRAFTING FIRM, NOT AN ENGINEERING OR ARCHITECTURAL FIRM. THESE PRINTS ARE FOR INFORMATIONAL PURPOSES ONLY. MOONLIGHT HOUSE PLANS IS NOT RESPONSIBLE FOR ANY STRUCTURAL OR DESIGN MISTAKES, DIMENSIONS, DETAILS & SPECIFICATIONS. DESIGNER WILL NOT BE LIABLE FOR HUMAN ERRORS AFTER CONSTRUCTION IS STARTED. THESE DRAWINGS, SPECIFICATIONS AND IDEAS ARE THE PROPERTY OF MOONLIGHT HOUSE PLANS, AND SHALL NOT BE REUSED, REPRODUCED, OR ALTERED IN ANY WAY.

Moonlight House
Plans
979-482-1967


REVISION HISTORY	DATE
NUMBER	

DWG. SCALE:
1/4" = 1'-0"

ELEVATIONS
PLAN 1751
CUSTOM HOUSE PLAN
JOB #: 20214013

05-13-21


A1

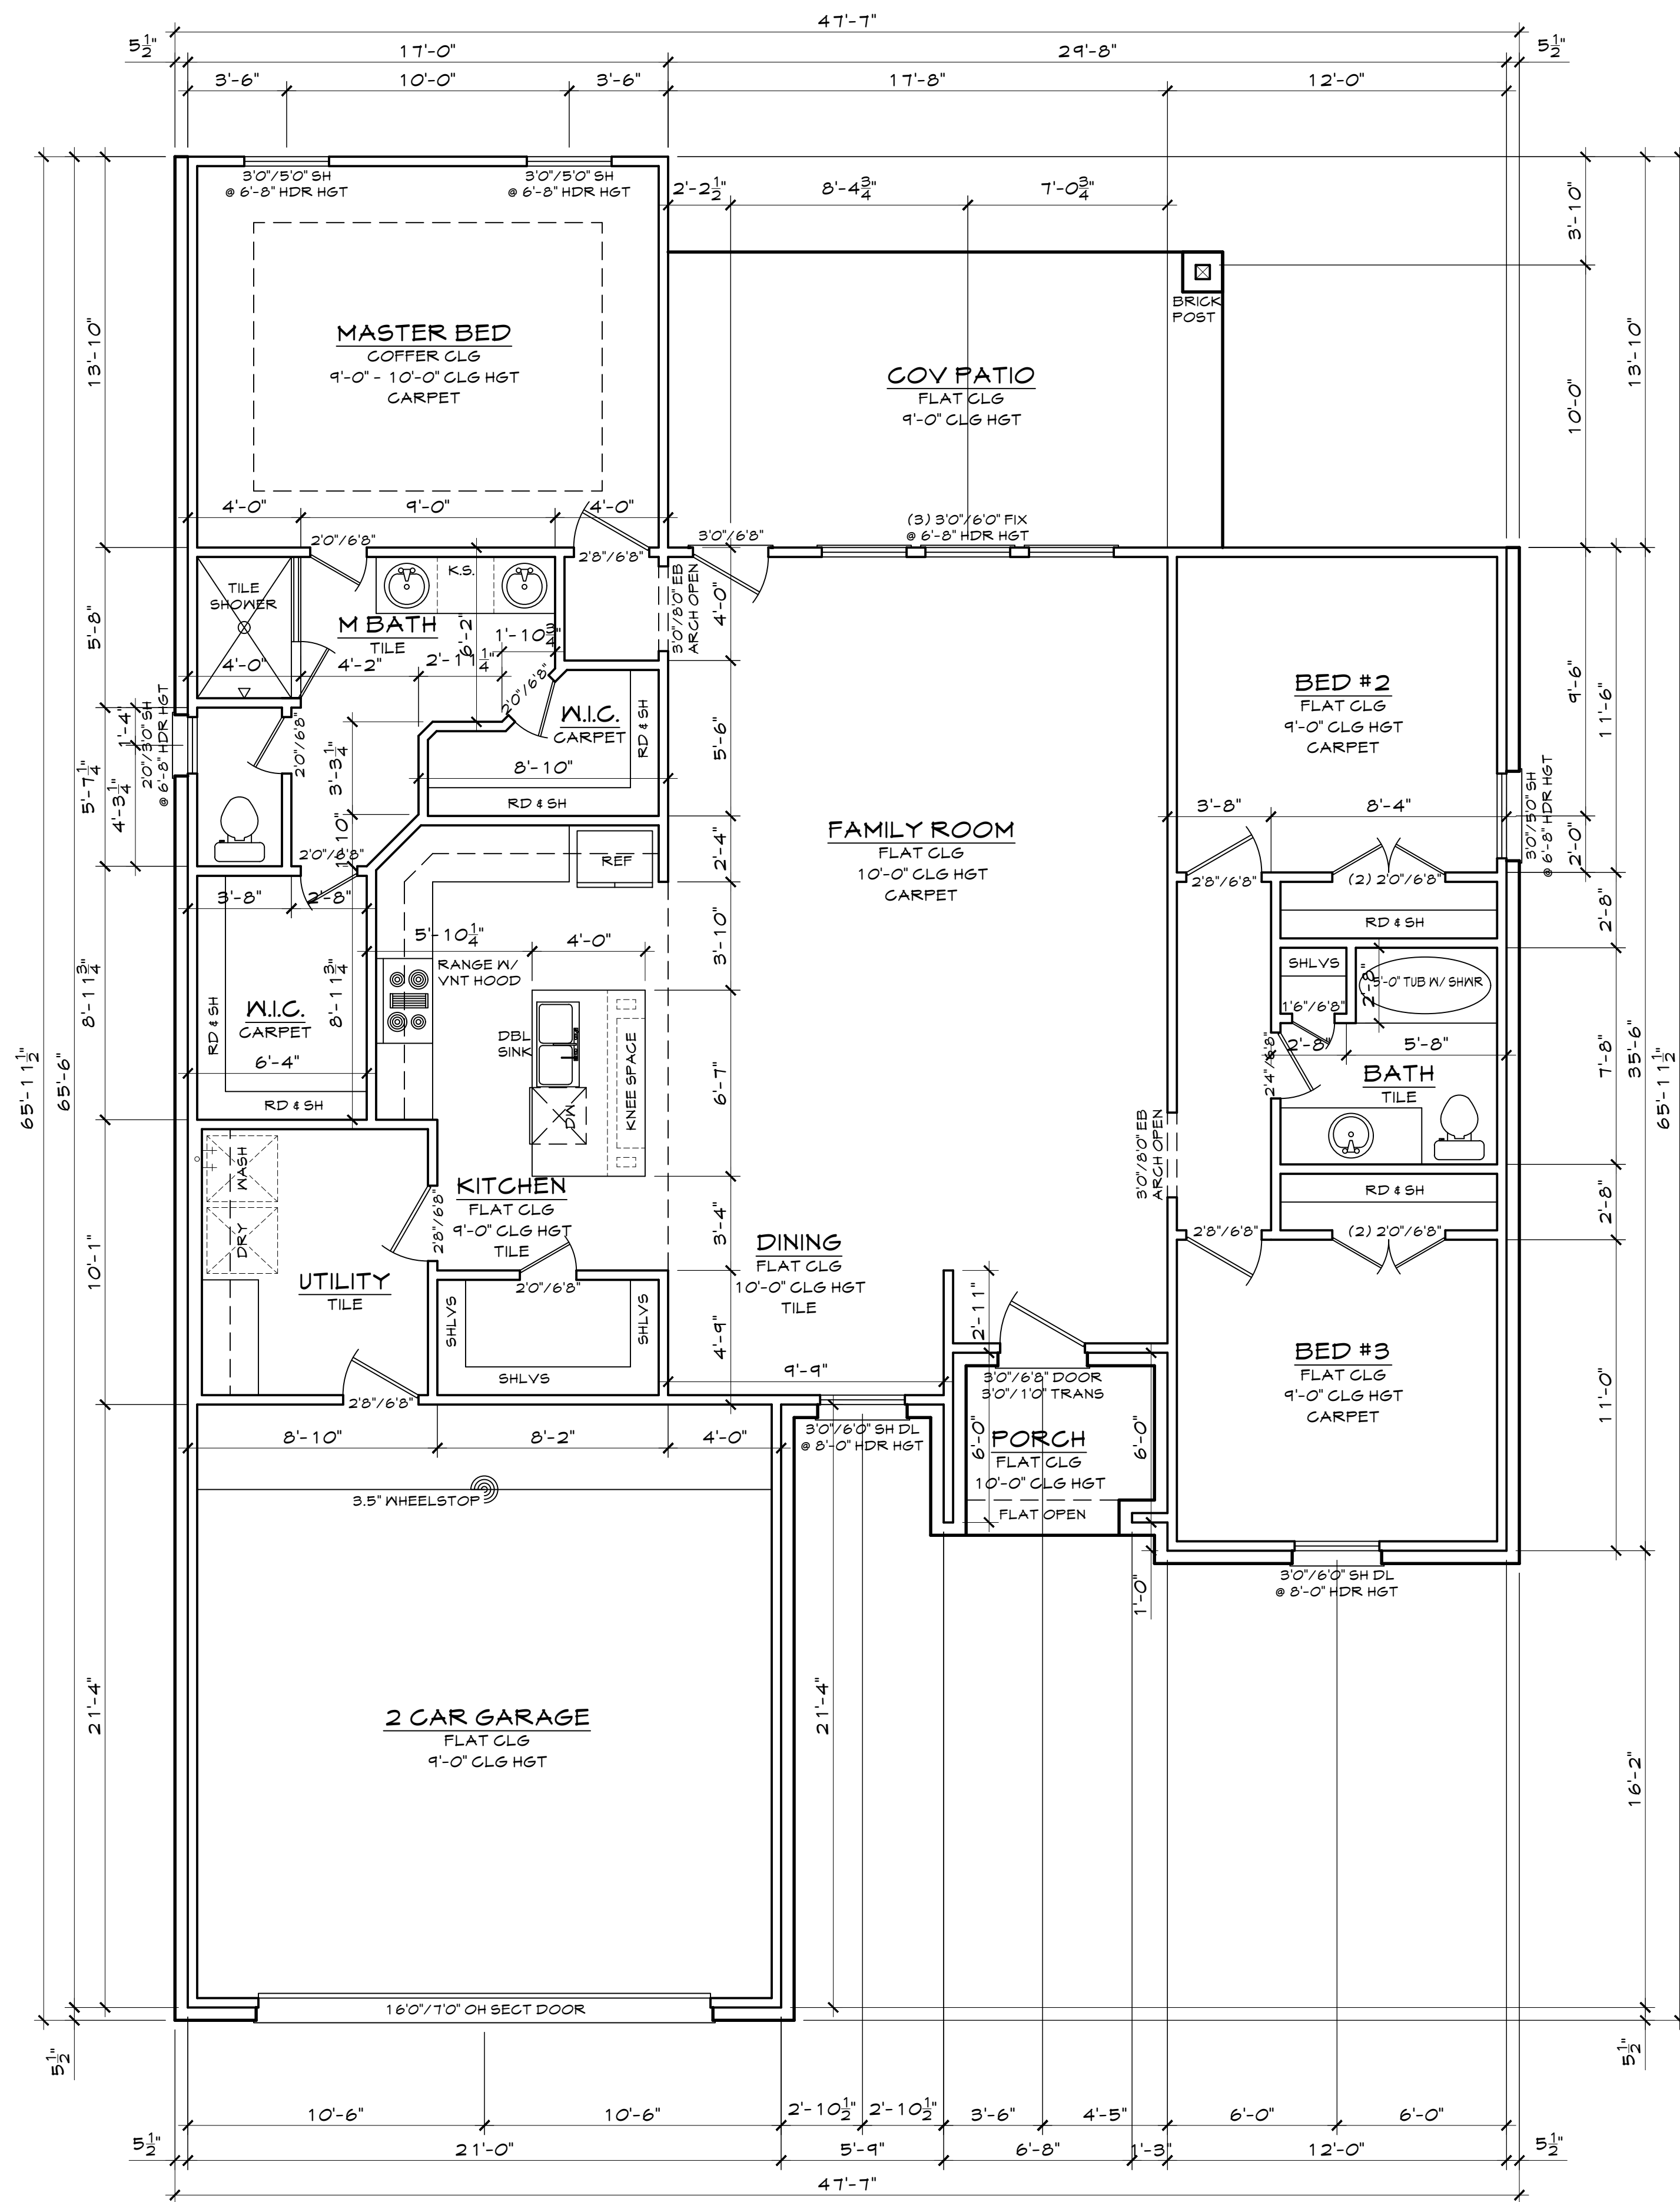

1 FLOOR PLAN
A2 SCALE: 1/4" = 1'

ELECTRICAL LEGEND	
SYMBOL	DESCRIPTION
	RECESSED LIGHT FIXTURE
	CEILING MOUNTED LIGHT FIXTURE
	WALL MOUNT LIGHT FIXTURE
	VENT
	SMOKE DETECTOR
	220 V. DUPLEX RECEPT OUTLET
	110 V. DUPLEX RECEPT OUTLET
	110 V. FLOOR OUTLET
	GROUND FAULT INTERRUPTER DUPLEX RECEPTACLE OUTLET
	WATER PROOF OUTLET
	SINGLE POLE SWITCH
	2 WAY SWITCH
	DIMMER SWITCH
	2 WAY SWITCH WITH DIMMER
	PUSH BUTTON GARAGE DOOR
	DOOR BELL
	CHIME
	CLEAN OUT
	PHONE JACK
	GAS LINE CONNECTION
	GARAGE DOOR OPENER
	JUNCTION BOX
	FLOOD LIGHTS

ELECTRICAL NOTES:
 -SMOKE DETECTORS IN ALL BED ROOMS, REQUIRE 110V TO HOUSE WIRING, BATTERY BACKUP & INTERCONNECT
 -VENT ALL EXHAUST FANS TO OUTSIDE
 -PROVIDE G.F.I. PROTECTION ON BATH PLUGGS
 -PROVIDE LIGHT FIXTURE & SMOKE DETECTORS AT WATER HEATER & A/C UNIT
 -PROVIDE ELECTRIC DISCONNECT AT A/C UNIT

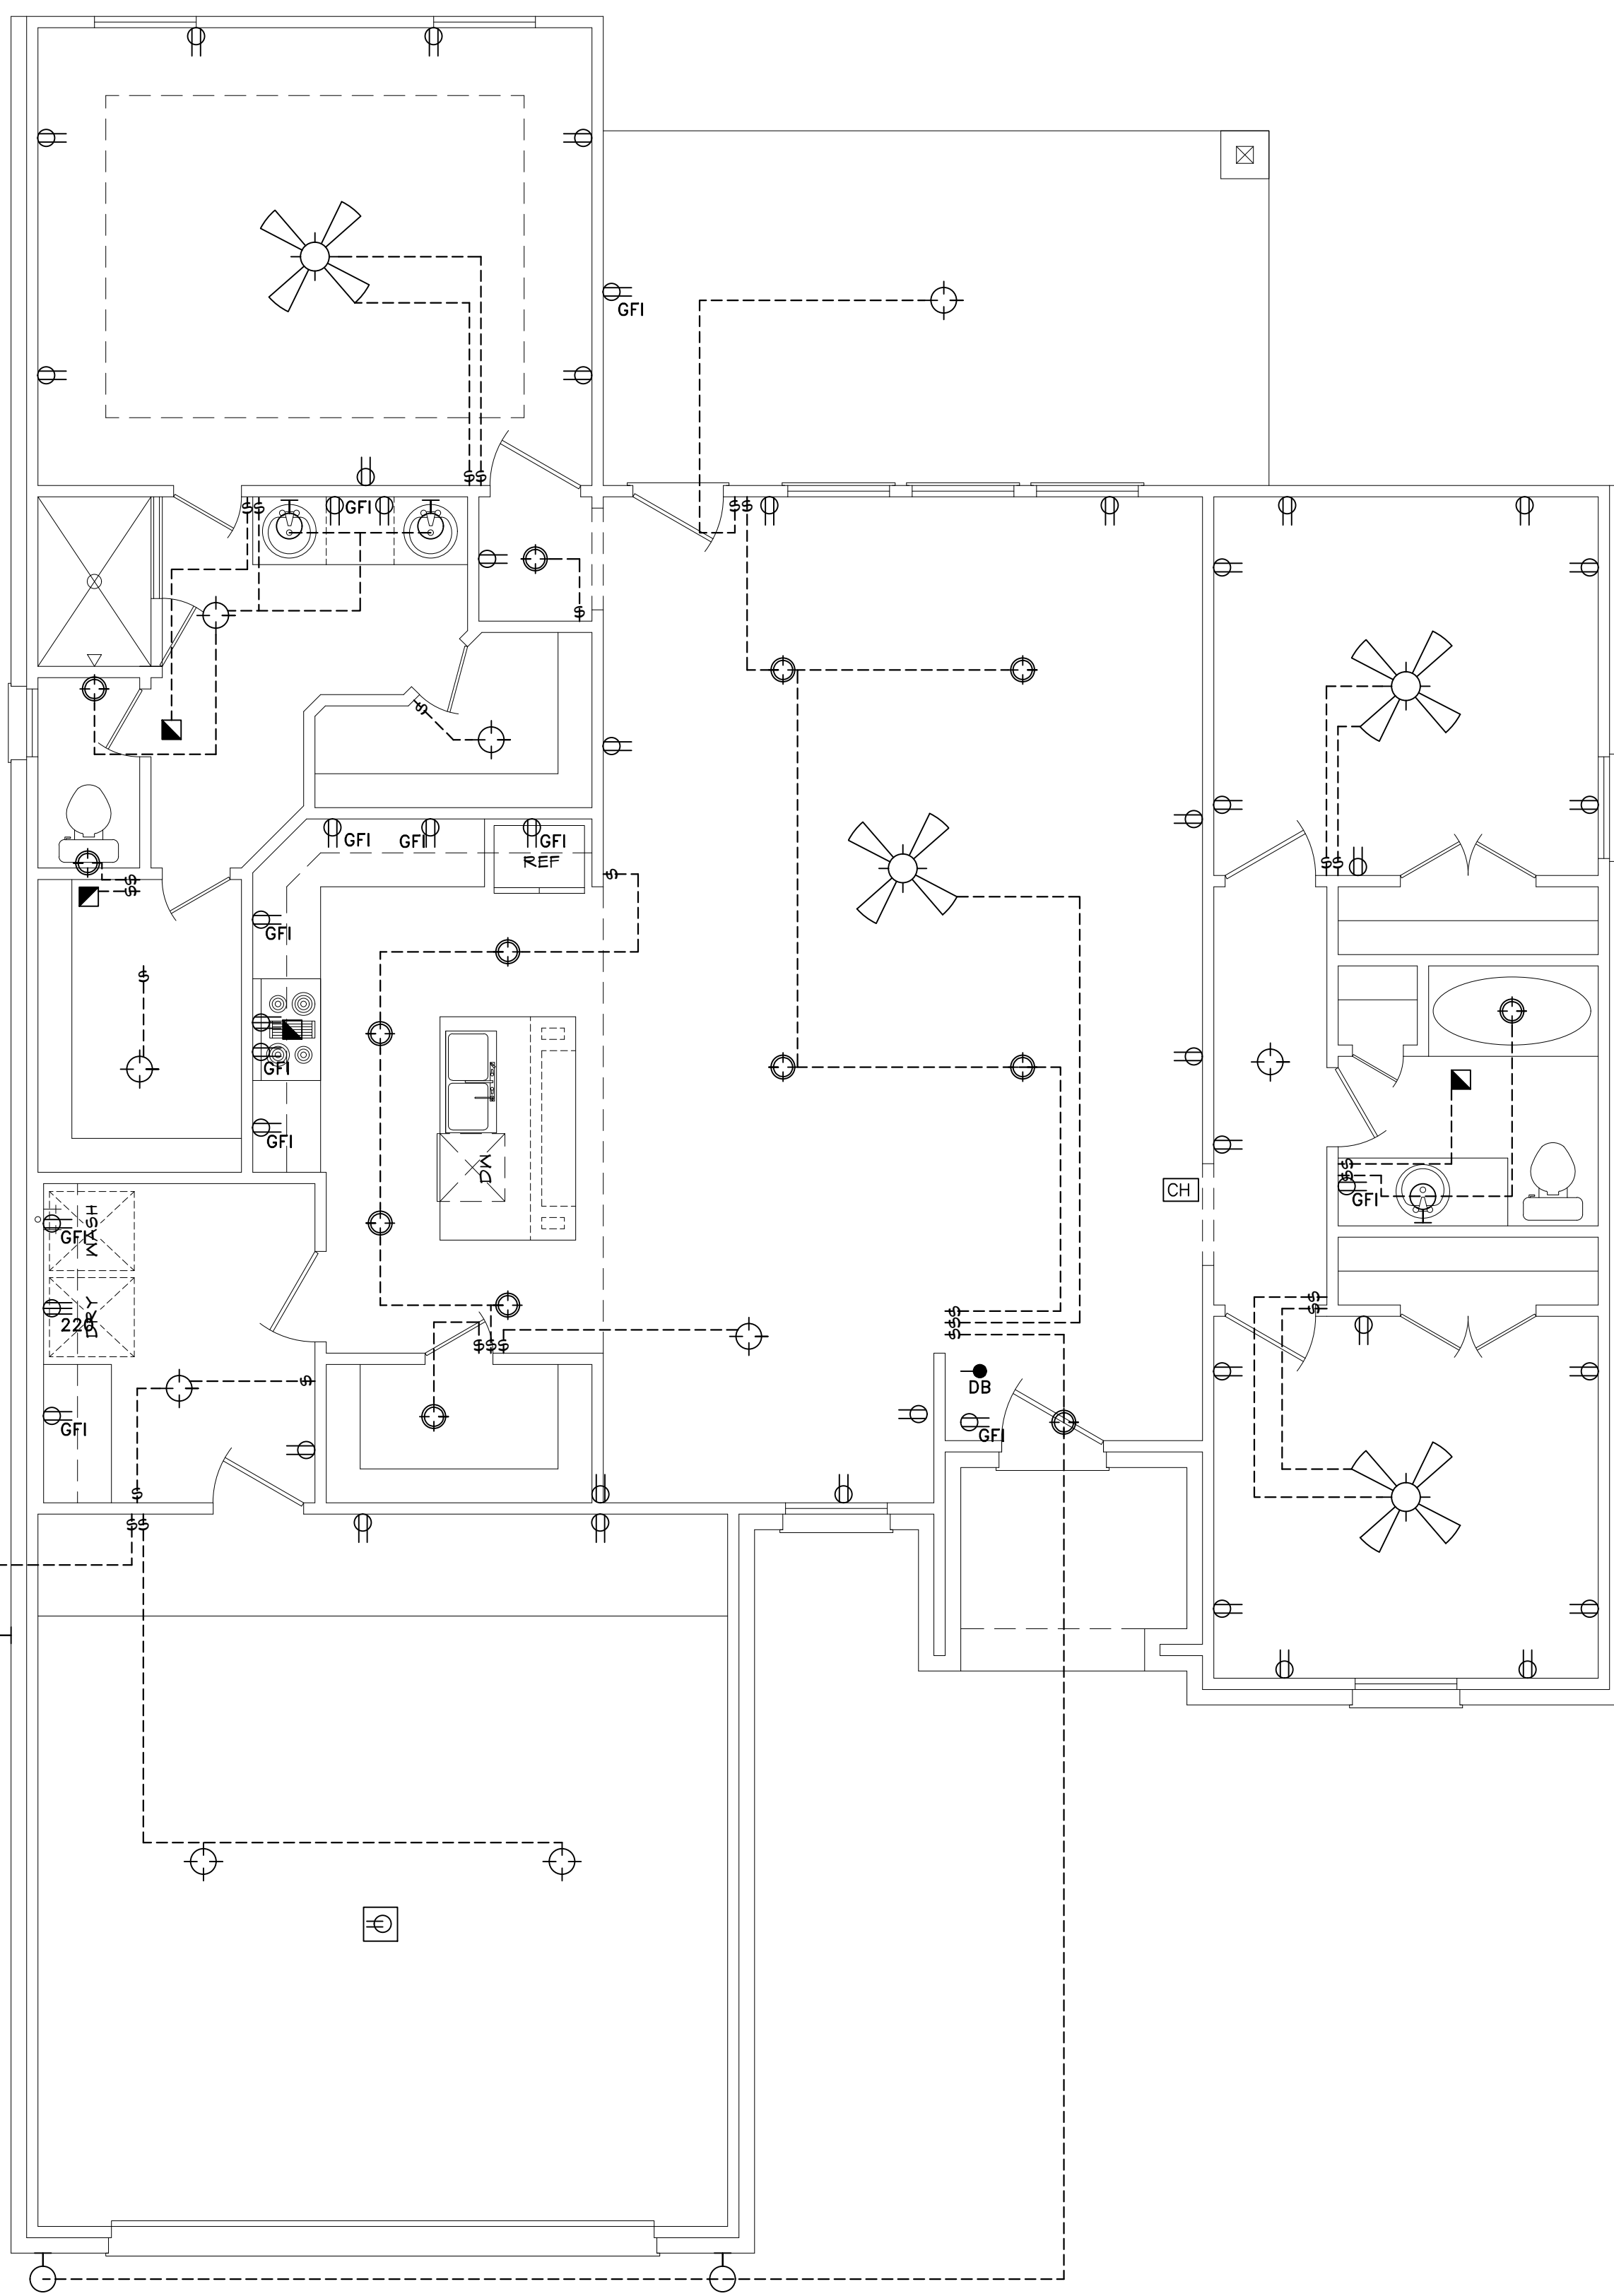

2 ELECTRICAL
A2 SCALE: 1/4" = 1'

MOONLIGHT HOUSE PLANS IS A DRAFTING FIRM, NOT AN ENGINEERING OR ARCHITECTURAL FIRM. THESE PRINTS ARE NOT TO BE USED FOR ANY STRUCTURAL OR MECHANICAL WORK. MOONLIGHT HOUSE PLANS IS NOT RESPONSIBLE FOR ANY STRUCTURAL OR DESIGN MISTAKES. CONSULT AN ENGINEER OR ARCHITECT FOR ANY & ALL DIMENSIONS, DETAILS & SPECIFICATIONS. MOONLIGHT HOUSE PLANS SHALL NOT BE REPRODUCED OR ALTERED IN ANY WAY. CONSTRUCTION IS GUARANTEED. THE PROPERTY OF MOONLIGHT HOUSE PLANS AND SHALL NOT BE REUSED, REPRODUCED, OR ALTERED IN ANY WAY.

MOONLIGHT House
Plans
979-482-1967

REVISION HISTORY	
NUMBER	DATE

DWG. SCALE:
1/4" = 1'-0"

FLOOR PLAN
PLAN 1751
CUSTOM HOUSE PLAN
JOB #: 20214013

05-13-21

A2