


FLOOR PLAN SCALE: 1/4" = 1'-0"
 CONTRACTOR SHALL VERIFY ALL DIMENSIONS, ENGINEERING, AND LOCAL BUILDING CODES ARE CORRECT PRIOR TO CONSTRUCTION.

DOOR SCHEDULE		
MARK	SIZE	DESCRIPTION
1	2'-2"-6" X 8'-0" X 1 3/4	WOOD/FRENCH
2	2'-2"-8" X 8'-0" X 1 3/4	FRENCH / W/ LITE
3	2'-2"-6" X 8'-0" X 1 3/4	FRENCH / W/ LITE
4	2'-8" X 6'-8" X 1 3/4	METAL / INSUL / 6 PANEL
5	2'-8" X 6'-8" X 1 3/8	MASONITE / 6 PANEL
6	2'-4" X 6'-8" X 1 3/8	MASONITE / 6 PANEL
7	2'-0" X 6'-8" X 1 3/8	MASONITE / 6 PANEL
8	2'-0" X 6'-8" X 1 3/8	MASONITE / 6 PANEL / POCKET DOOR
9	3'-0" X 7'-6"	CASED OPENING
10	2'-6" X 5'-0"	PULL DOWN ATTIC ACCESS DOOR

WINDOW SCHEDULE		
MARK	SIZE	DESCRIPTION
A	2'-3'-0" X 6'-0"	SINGLE HUNG / VINYL / INSULATED
B	2'-2'-6" X 6'-0"	SINGLE HUNG / VINYL / INSULATED
C	2'-3'-0" X 5'-0"	SINGLE HUNG / VINYL / INSULATED
D	3'-0" X 6'-0"	SINGLE HUNG / VINYL / INSULATED
E	4'-0" X 4'-0"	FIXED /VINYL/ INSULATED/ OBSCURE
F	4'-0" X 1'-6"	FIXED /VINYL/ INSULATED/ OBSCURE
G	3'-0" X 4'-0"	SINGLE HUNG / VINYL / INSULATED
H	3'-0" X 5'-0"	SINGLE HUNG / VINYL / INSULATED

VERIFY ALL DOORS AND WINDOWS W/OWNER AND BUILDER PRIOR TO CONSTRUCTION.

AREA DATA	
AREA	FOOTAGE
HEATED SQ. FT.	2660
CARPORT	660
REAR PORCH	360
FRONT PORCH	200
BONUS ROOM	336
TOTAL AREA UNDER ROOF	4216

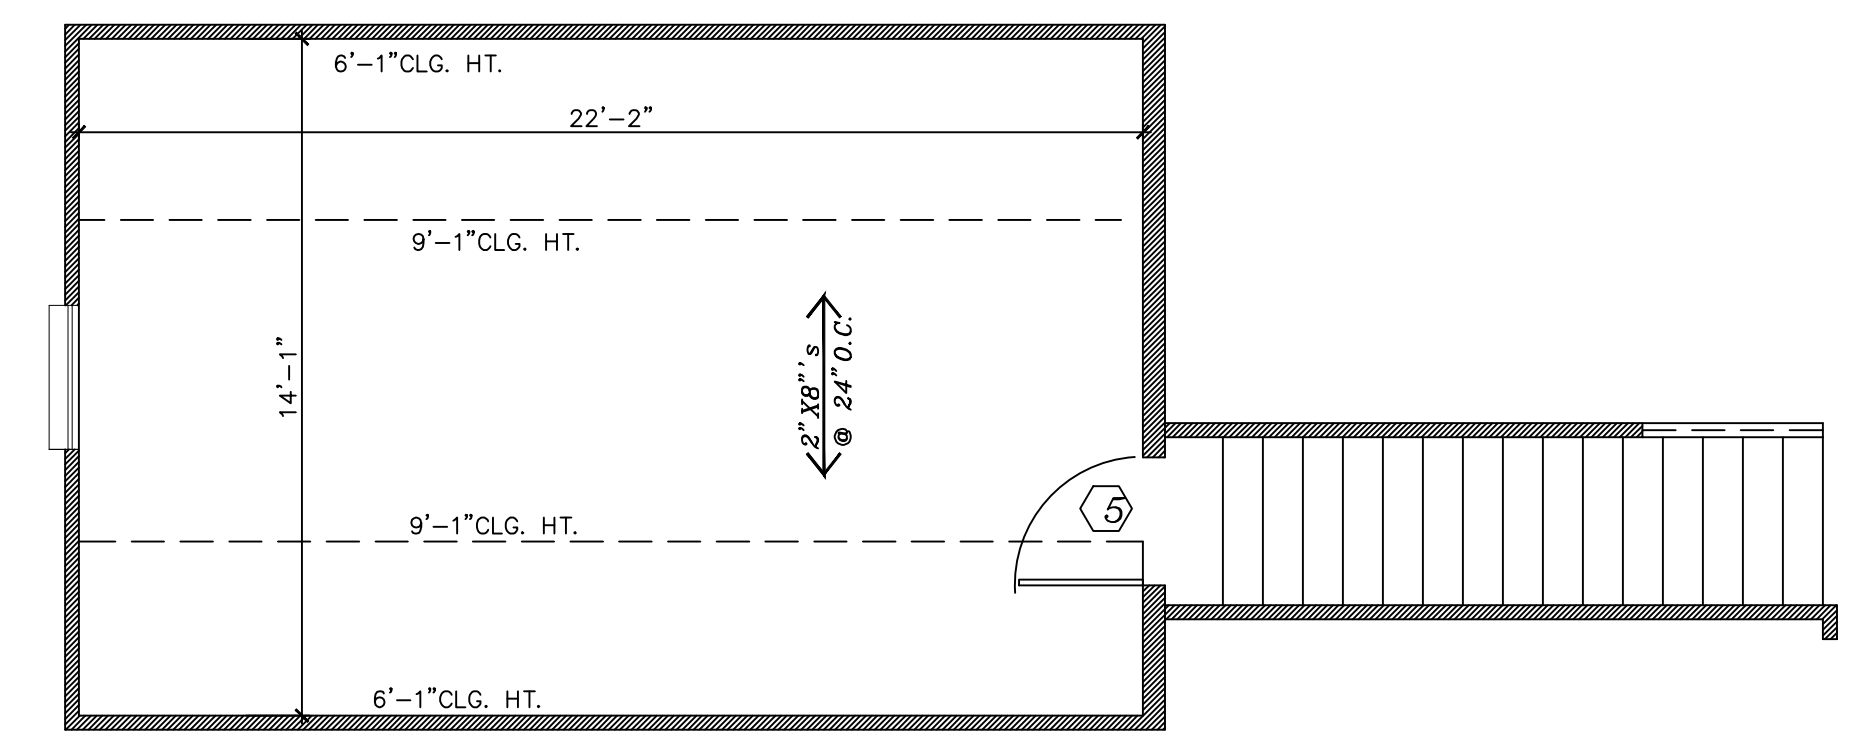

BONUS ROOM SCALE: 1/4" = 1'-0"
 CONTRACTOR SHALL VERIFY ALL DIMENSIONS, ENGINEERING, AND LOCAL BUILDING CODES ARE CORRECT PRIOR TO CONSTRUCTION.

CARNEY DRAFTING CO.
 MARSHALL, TX.
 936-433-1924

PLAN FOR:
 TIM EZELL

PROPERTY ADDRESS:

DWG: WC

1/3
 06/14