



401
SCALE: 1/4" = 1'-0"
FRONT VIEW

EXTERIOR ELEVATION NOTES:

1. CONTRACTOR TO VERIFY ALL WINDOW AND DOOR STYLES AND SIZES WITH OWNER PRIOR TO CONSTRUCTION.
2. PROVIDE STEPS AND GUARD RAILS AS PER CODE BASED ON SITE CONDITIONS.
3. GROUND LINES SHOWN FOR REFERENCE ONLY AND VARY DEPENDING ON SITE CONDITIONS.
4. ALL FINISH MATERIALS TO BE VERIFIED WITH OWNER PRIOR TO CONSTRUCTION.
5. REFER TO TYPICAL WALL DETAIL FOR FRAMING METHODS AND OTHER MISC. INFORMATION.
6. CONTRACTOR TO PROVIDE ADEQUATE ROOF VENTILATION AS REQ'D BY CURRENT CODES.

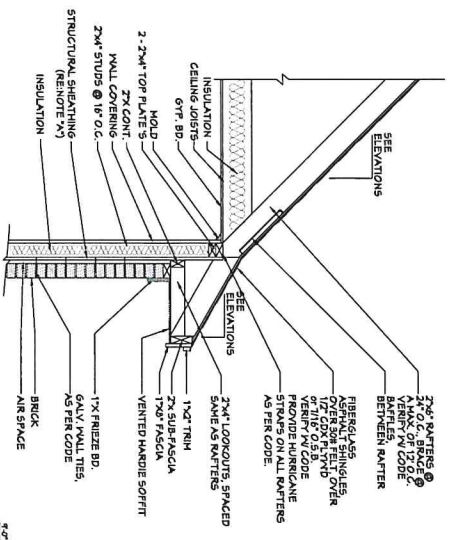

404
DUAL PITCH CORNICE DETAIL
SCALE: 3/4" = 1'-0"

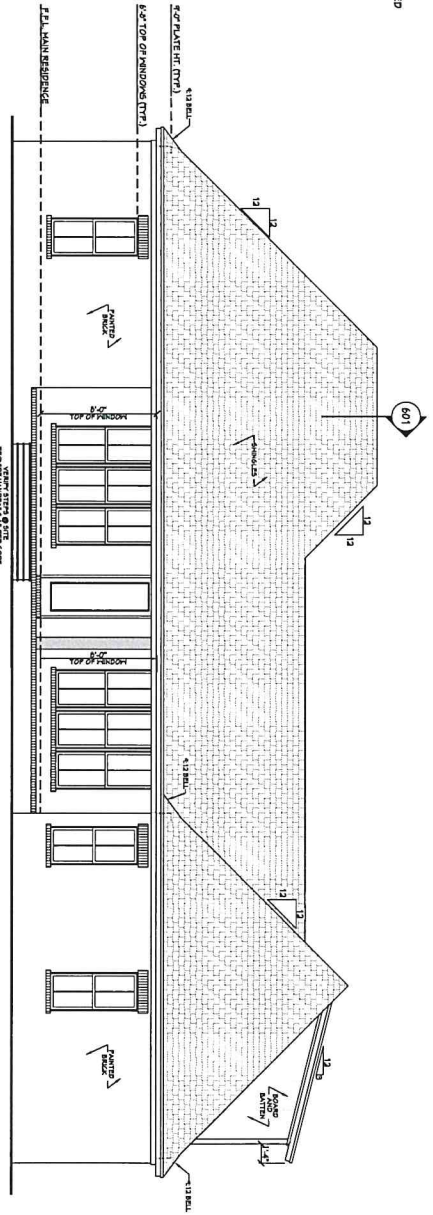

402
SCALE: 1/4" = 1'-0"
REAR VIEW



Website:
www.HPZplans.com
Email:
sales@hpzplans.com
Phone:
601.396.3254



Pre-Drawn Plan ID:
BB-2373R-VC

Date:
10.18.18
Drawn By:
J.A.B.
Plan Number:
Project Name:

SHEET NUMBER
4

House Plan Zone, LLC, has provided great care and effort in the development of these plans and the completion of these construction documents. However, due to the great variance in building codes and site specific conditions, House Plan Zone, LLC, assumes no responsibility for any discrepancies, omissions or errors, intentional or unintentional, in the building of these plans. House Plan Zone, LLC, highly recommends that these plans be reviewed by a licensed structural engineer in the area of construction, in addition to your local building officials prior to construction. Additional engineering may be required to comply with any and other special conditions required by local building codes. All dimensions to be verified on site prior to construction. If a foundation plan has been included in these plans, it is general in nature and shall be verified by a licensed engineer prior to construction.