
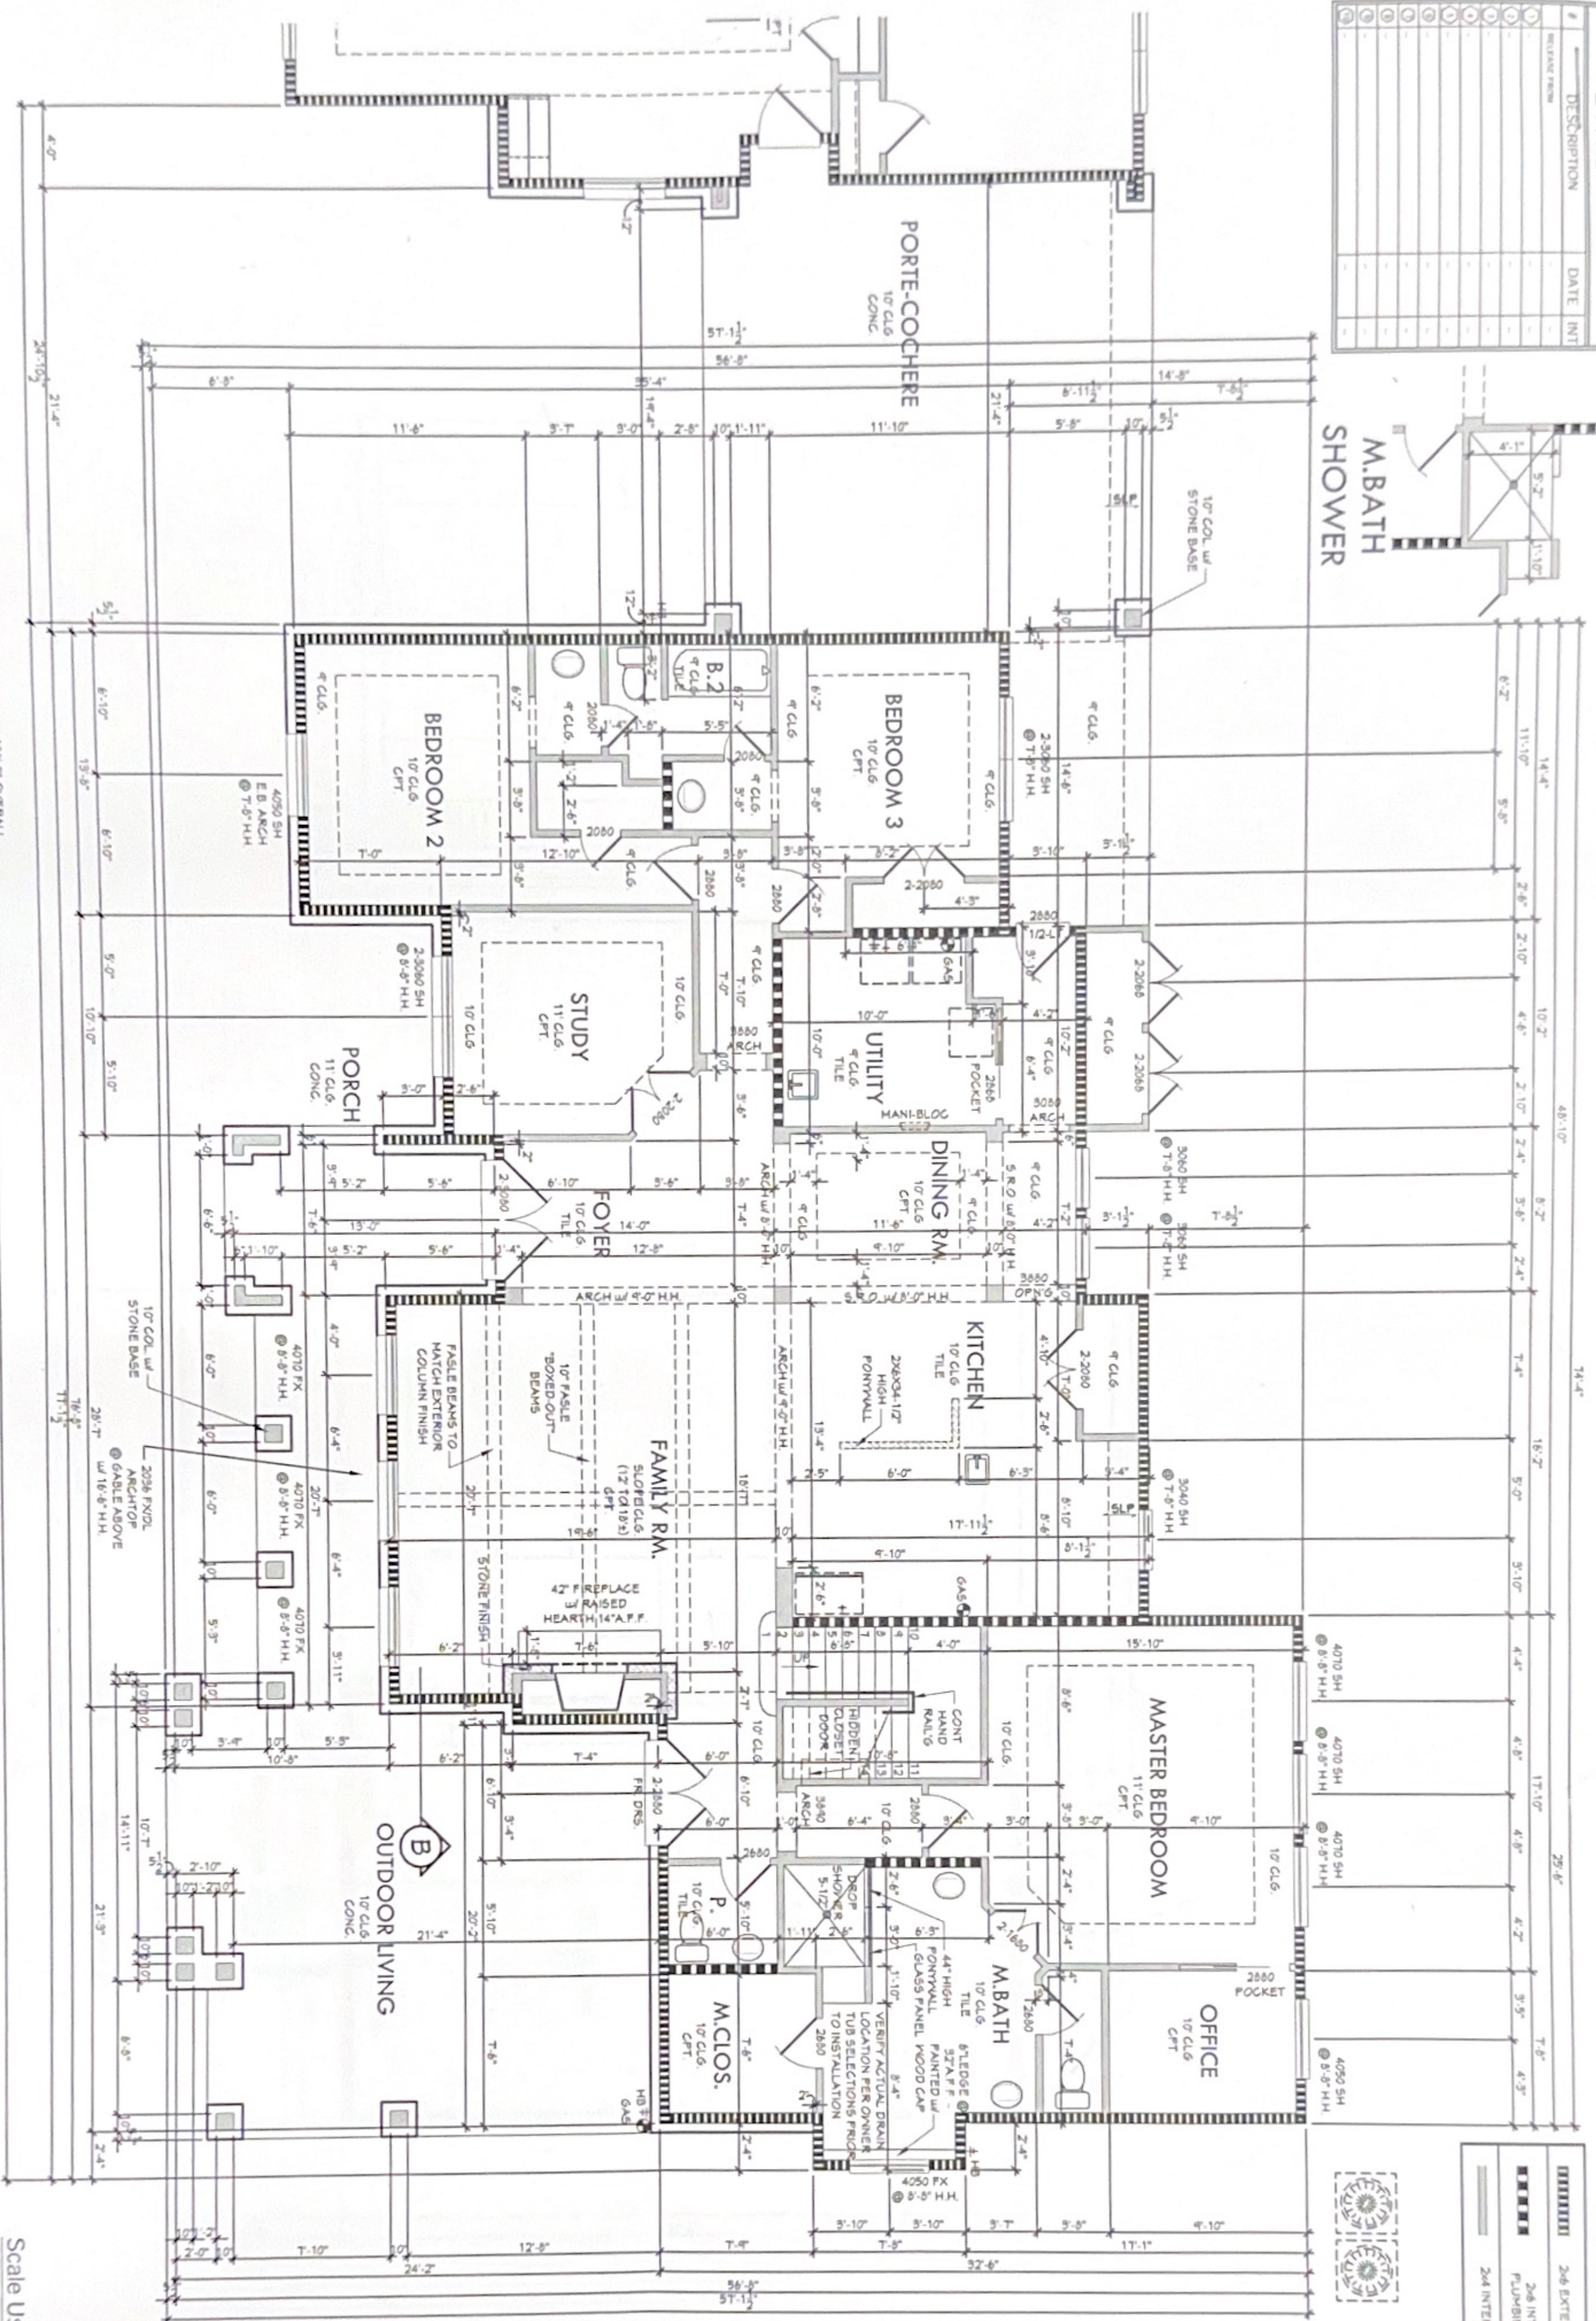


PLAN REVISIONS		
#	DESCRIPTION	DATE


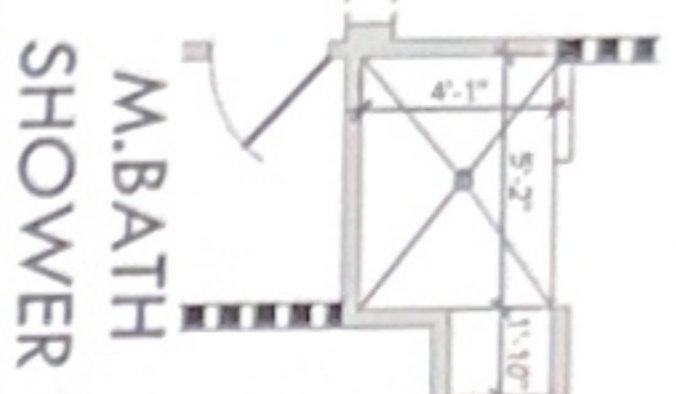


WALL LEGEND	
	2x6 EXTERIOR WALL
	2x6 INTERIOR WALL
	2x4 INTERIOR WALL

Scale Used:
 1/8" = 1'-0"
 1/4" = 1'-0"
FIRST FLOOR PLAN
 24X36: 1/4" = 1'-0"

SHEET A-1	PLAN NO. 12-008	DATE 11 APR 12	FIRST FLOOR PLAN	<i>Winkler Residence</i>	KURK★HOMES Custom Builders 6700 Woodlands Parkway, Suite 230-318 The Woodlands, Texas 77382 1-800-749-KURK
		PLAN NAME WINKLER			


THESE PLANS ARE DRAWN TO COMPLY WITH OWNER'S AND/OR BUILDER'S SPECIFICATIONS AND ANY CHANGES MADE AFTER PRINTING HAS BEEN COMPLETED. WILL BE AT THE OWNER'S AND/OR BUILDER'S EXPENSE AND RESPONSIBILITY. THE CONTRACTOR SHALL VERIFY ALL DIMENSIONS AND ENCLOSED DRAWINGS PRIOR TO DURING CONSTRUCTION ASSUMES ALL RESPONSIBILITY THEREAFTER WHILE EFFORTS HAVE BEEN MADE DURING THE PREPARATION OF THESE CONSTRUCTION DOCUMENTS TO AVOID ANY ERRORS/MISTAKES. BARREDA DESIGNS, INC. CAN NOT GUARANTEE AGAINST ERROR.

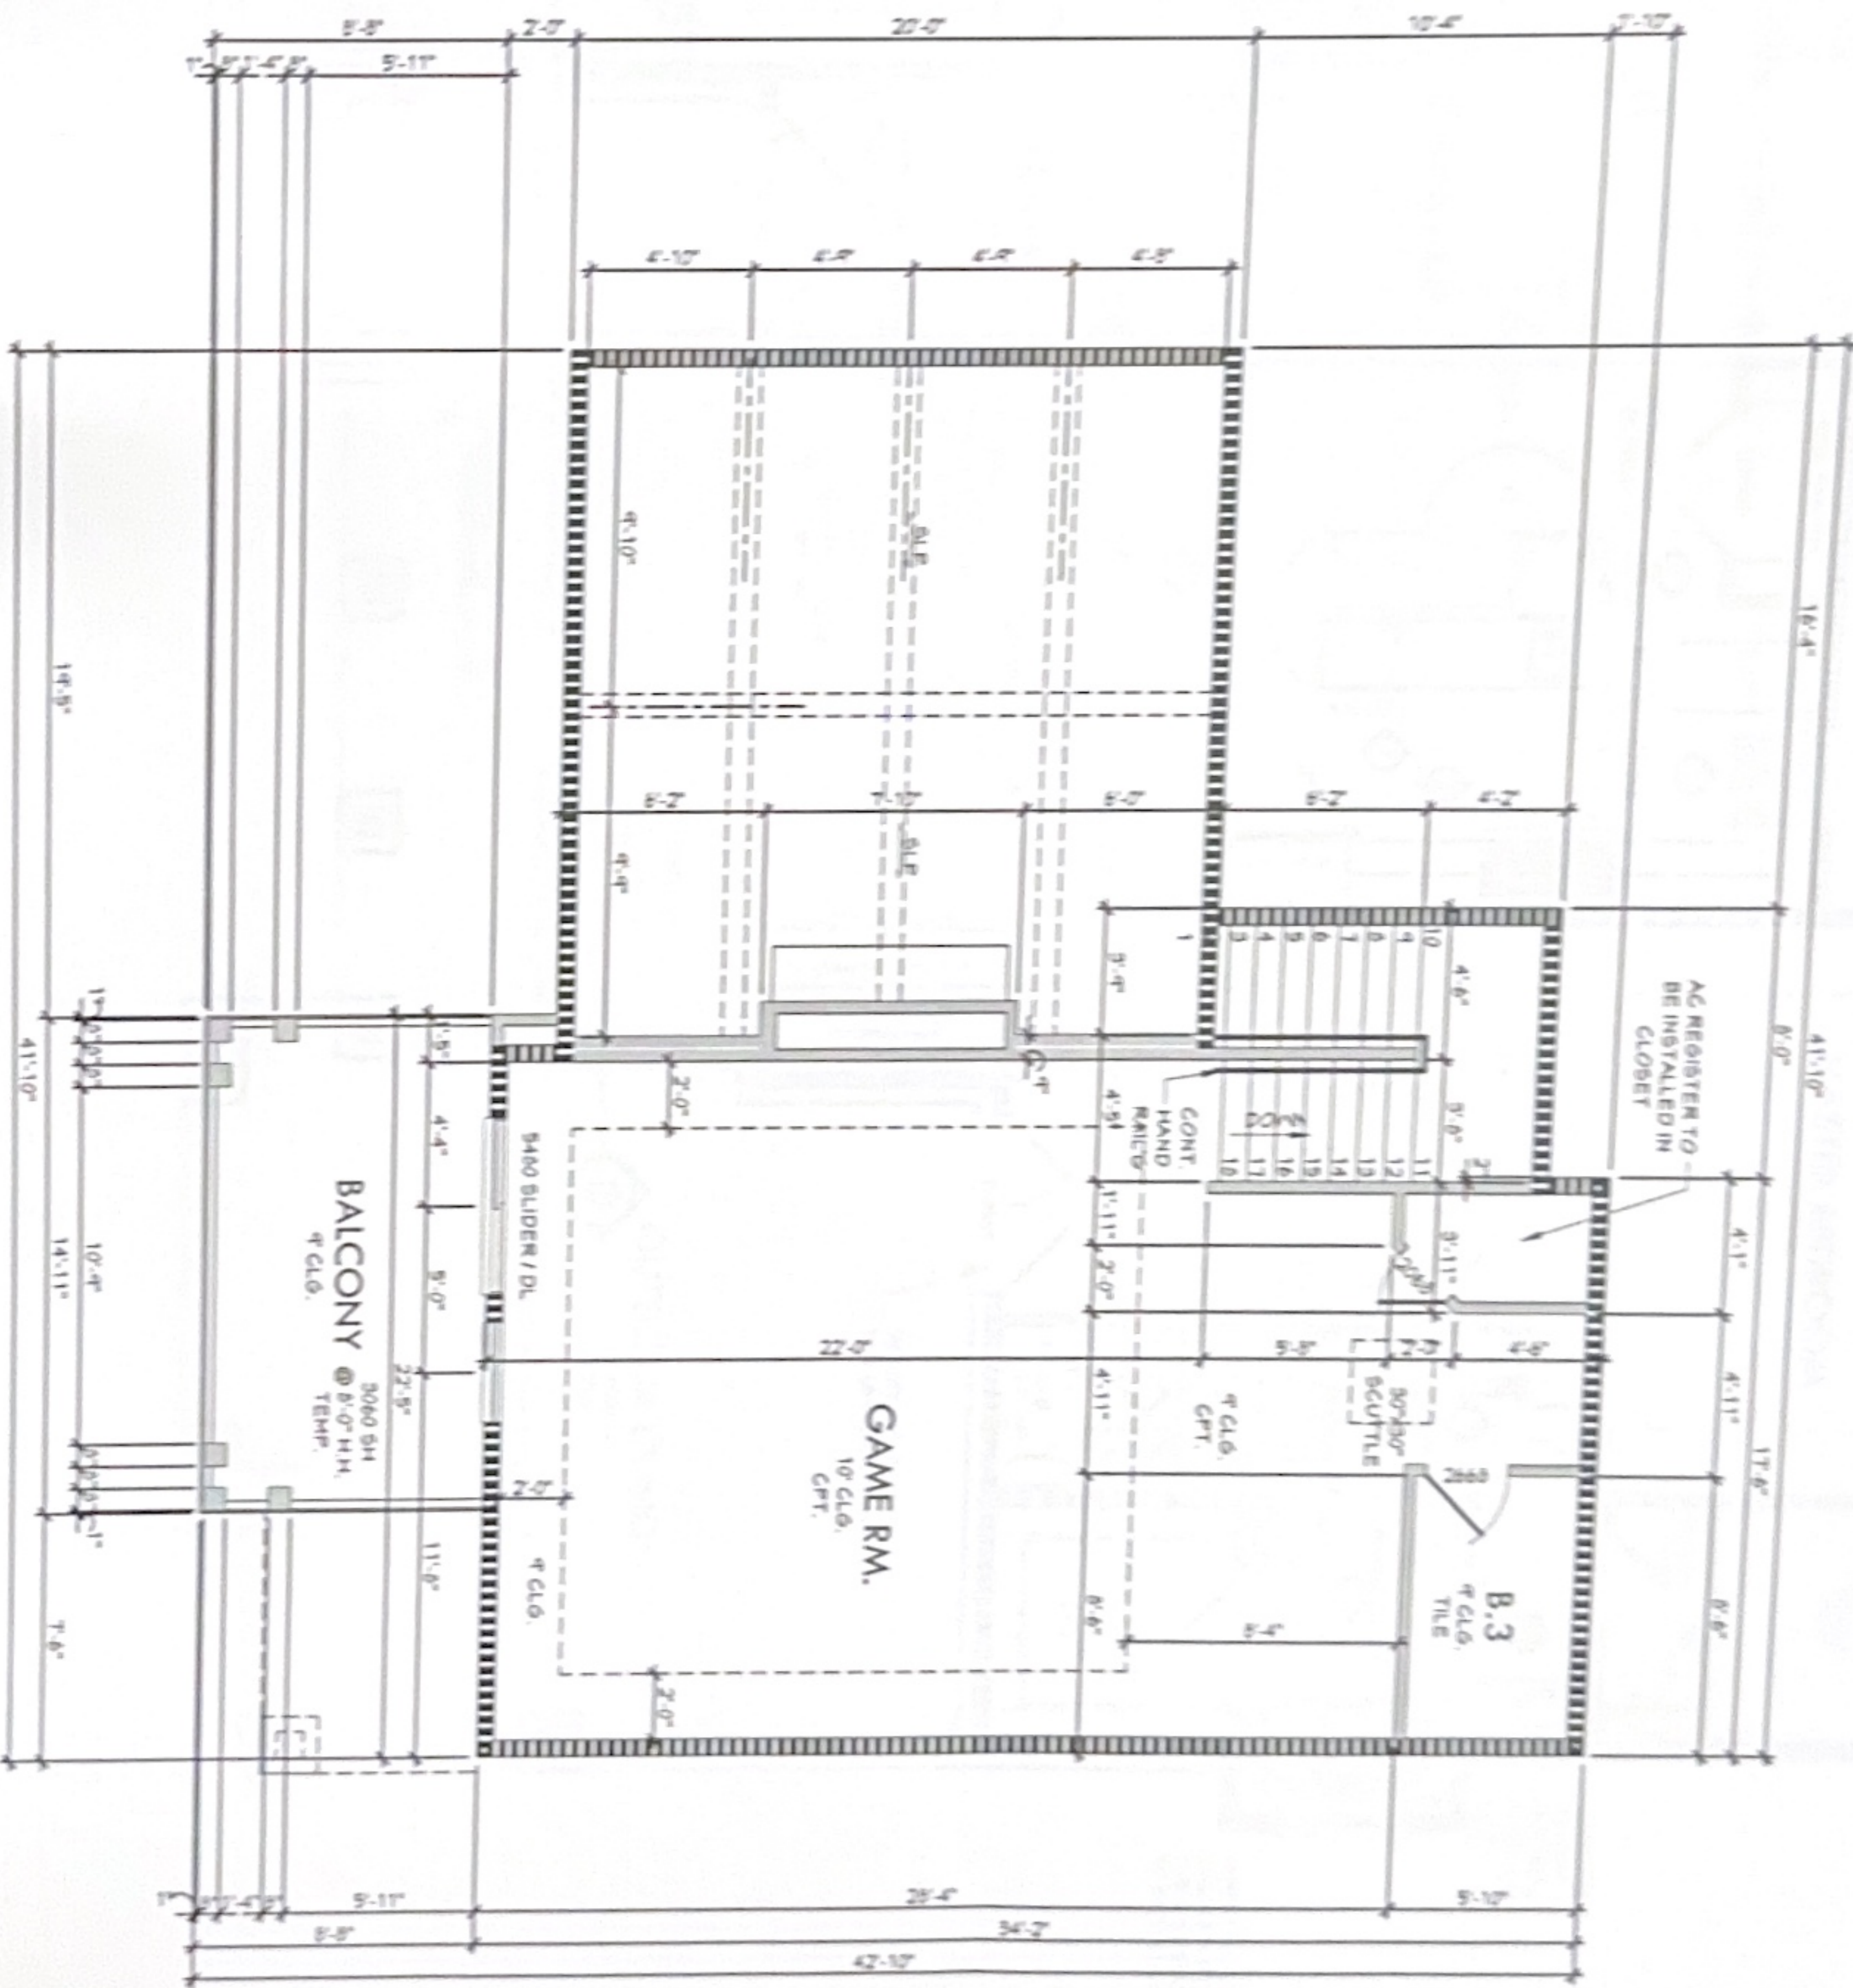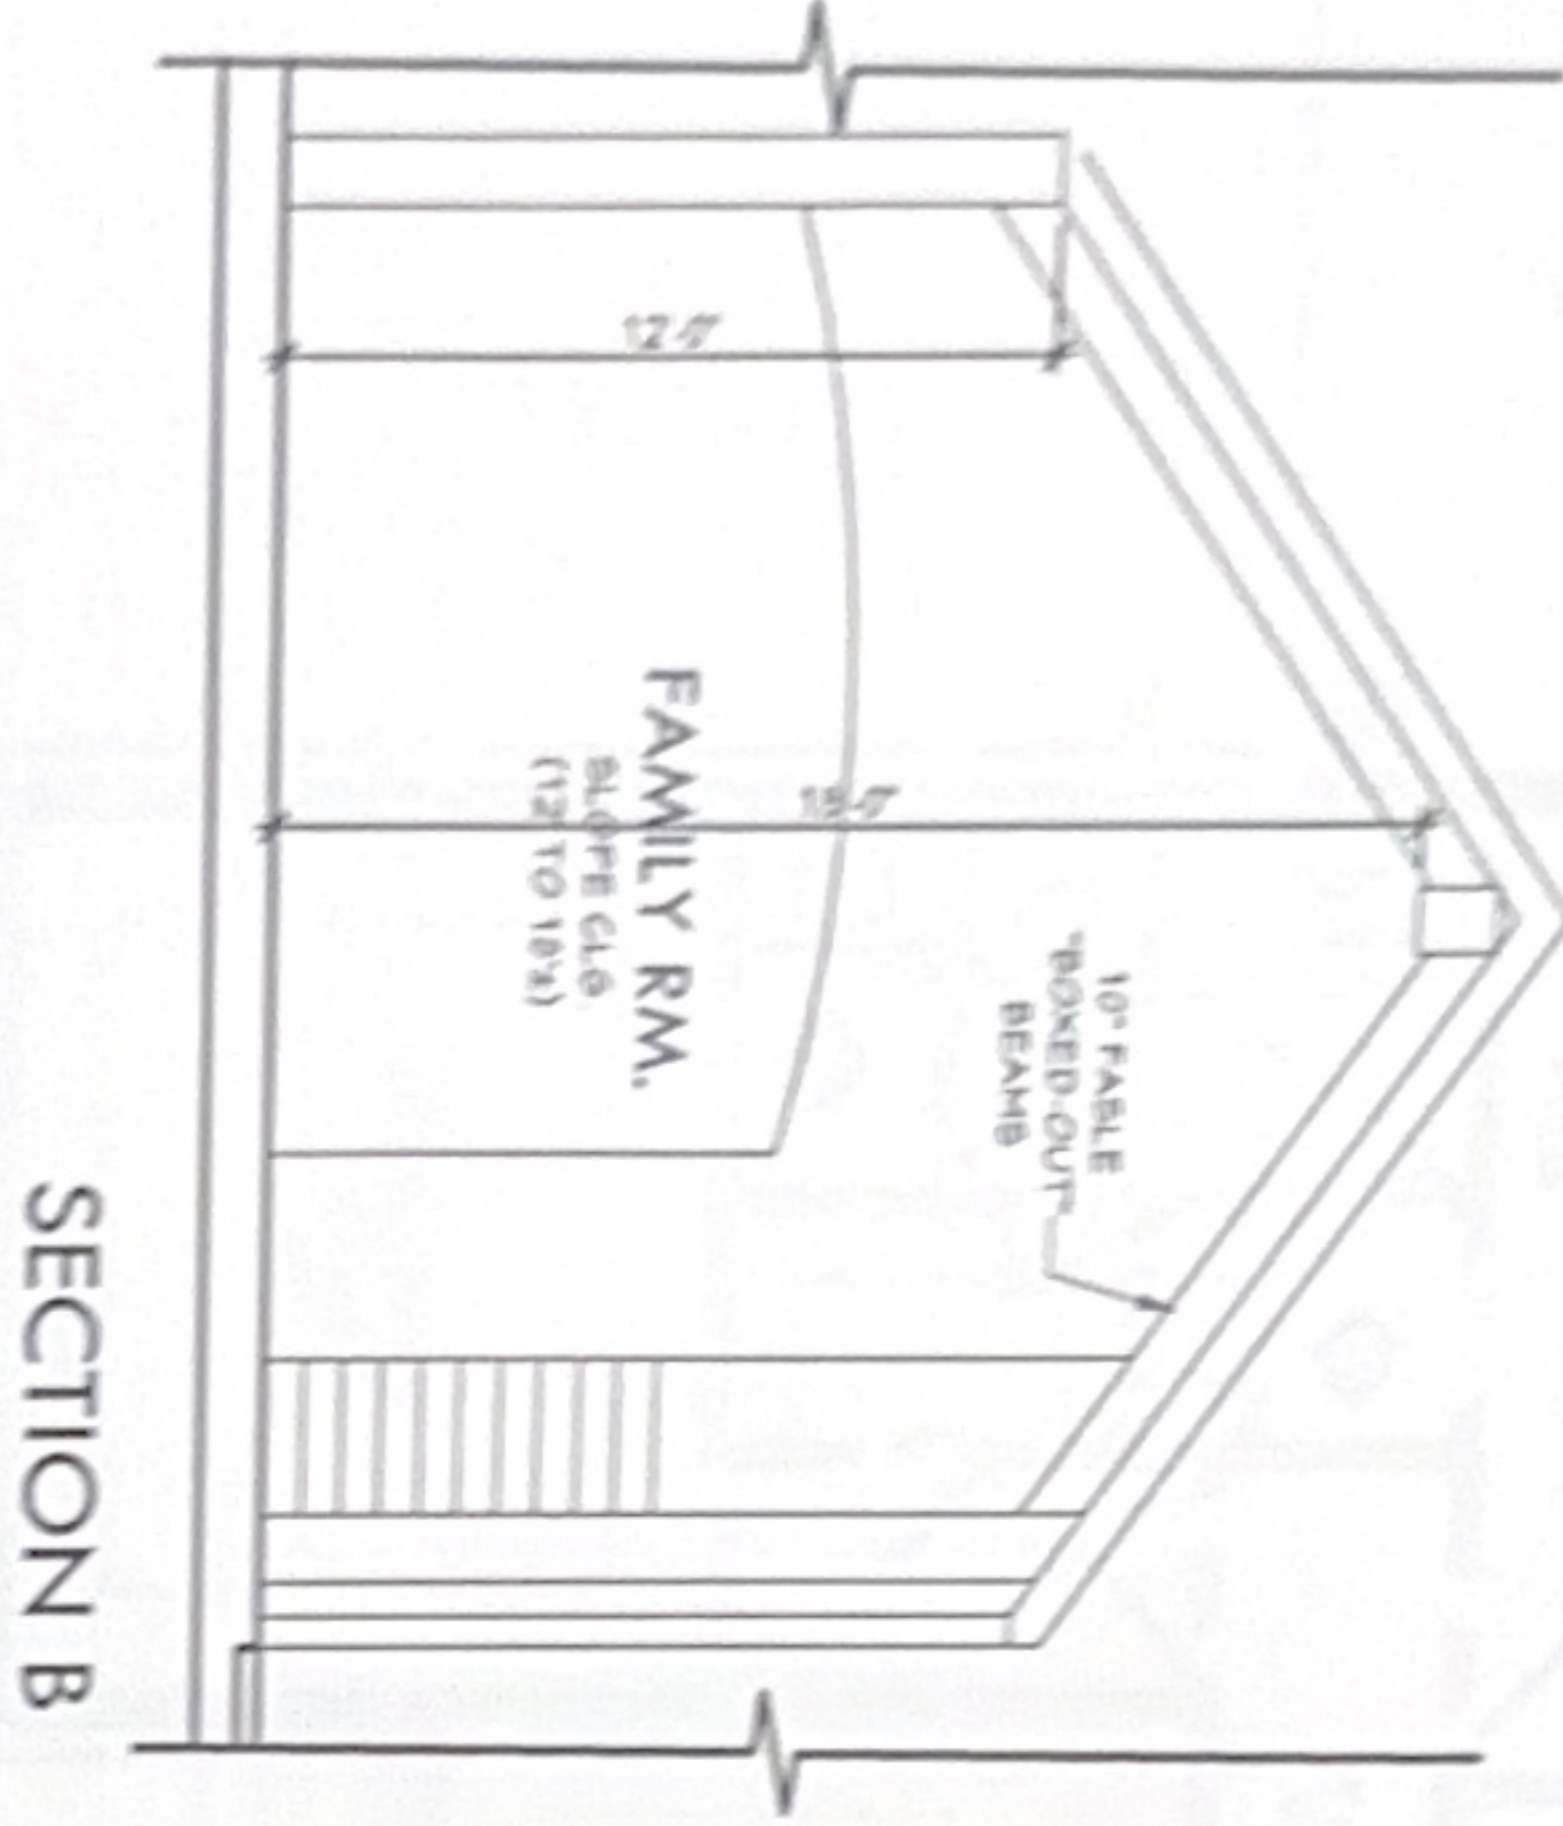

	2A EXTERIOR WALL
	2B INTERIOR PLUMBING WALL
	2C INTERIOR WALL

Scale Used:
 1/4" = 1'-0"
 1/8" = 1'-0"
 SECOND FLOOR PLAN 24X36: 1/4" = 1'-0"


A-2 SHEET	SECOND FLOOR PLAN <i>Winkler Residence</i>	KURK★HOMES Custom Builders 6700 Woodlands Parkway, Suite 230-318 The Woodlands, Texas 77382 1-800-749-KURK
PLAN NO. 12-008 PLAN NAME WINKLER DATE 11 APR 12	THESE PLANS ARE DRAWN TO COMPLY WITH OWNERS AND/OR BUILDERS SPECIFICATIONS AND ANY CHANGES MADE AFTER PRINTING HAS BEEN COMPLETED. WILL BE AT THE OWNERS AND/OR BUILDER'S EXPENSE AND RESPONSIBILITY. THE CONTRACTOR SHALL VERIFY ALL DIMENSIONS AND ENCLOSED DRAWINGS PRIOR TO DURING CONSTRUCTION ASSUMES ALL RESPONSIBILITY THEREAFTER. WHILE EFFORTS HAVE BEEN MADE DURING THE PREPARATION OF THESE CONSTRUCTION DOCUMENTS TO AVOID ANY ERRORS/MISTAKES, BARRERA DESIGNS, INC. CAN NOT GUARANTEE AGAINST ERROR.	

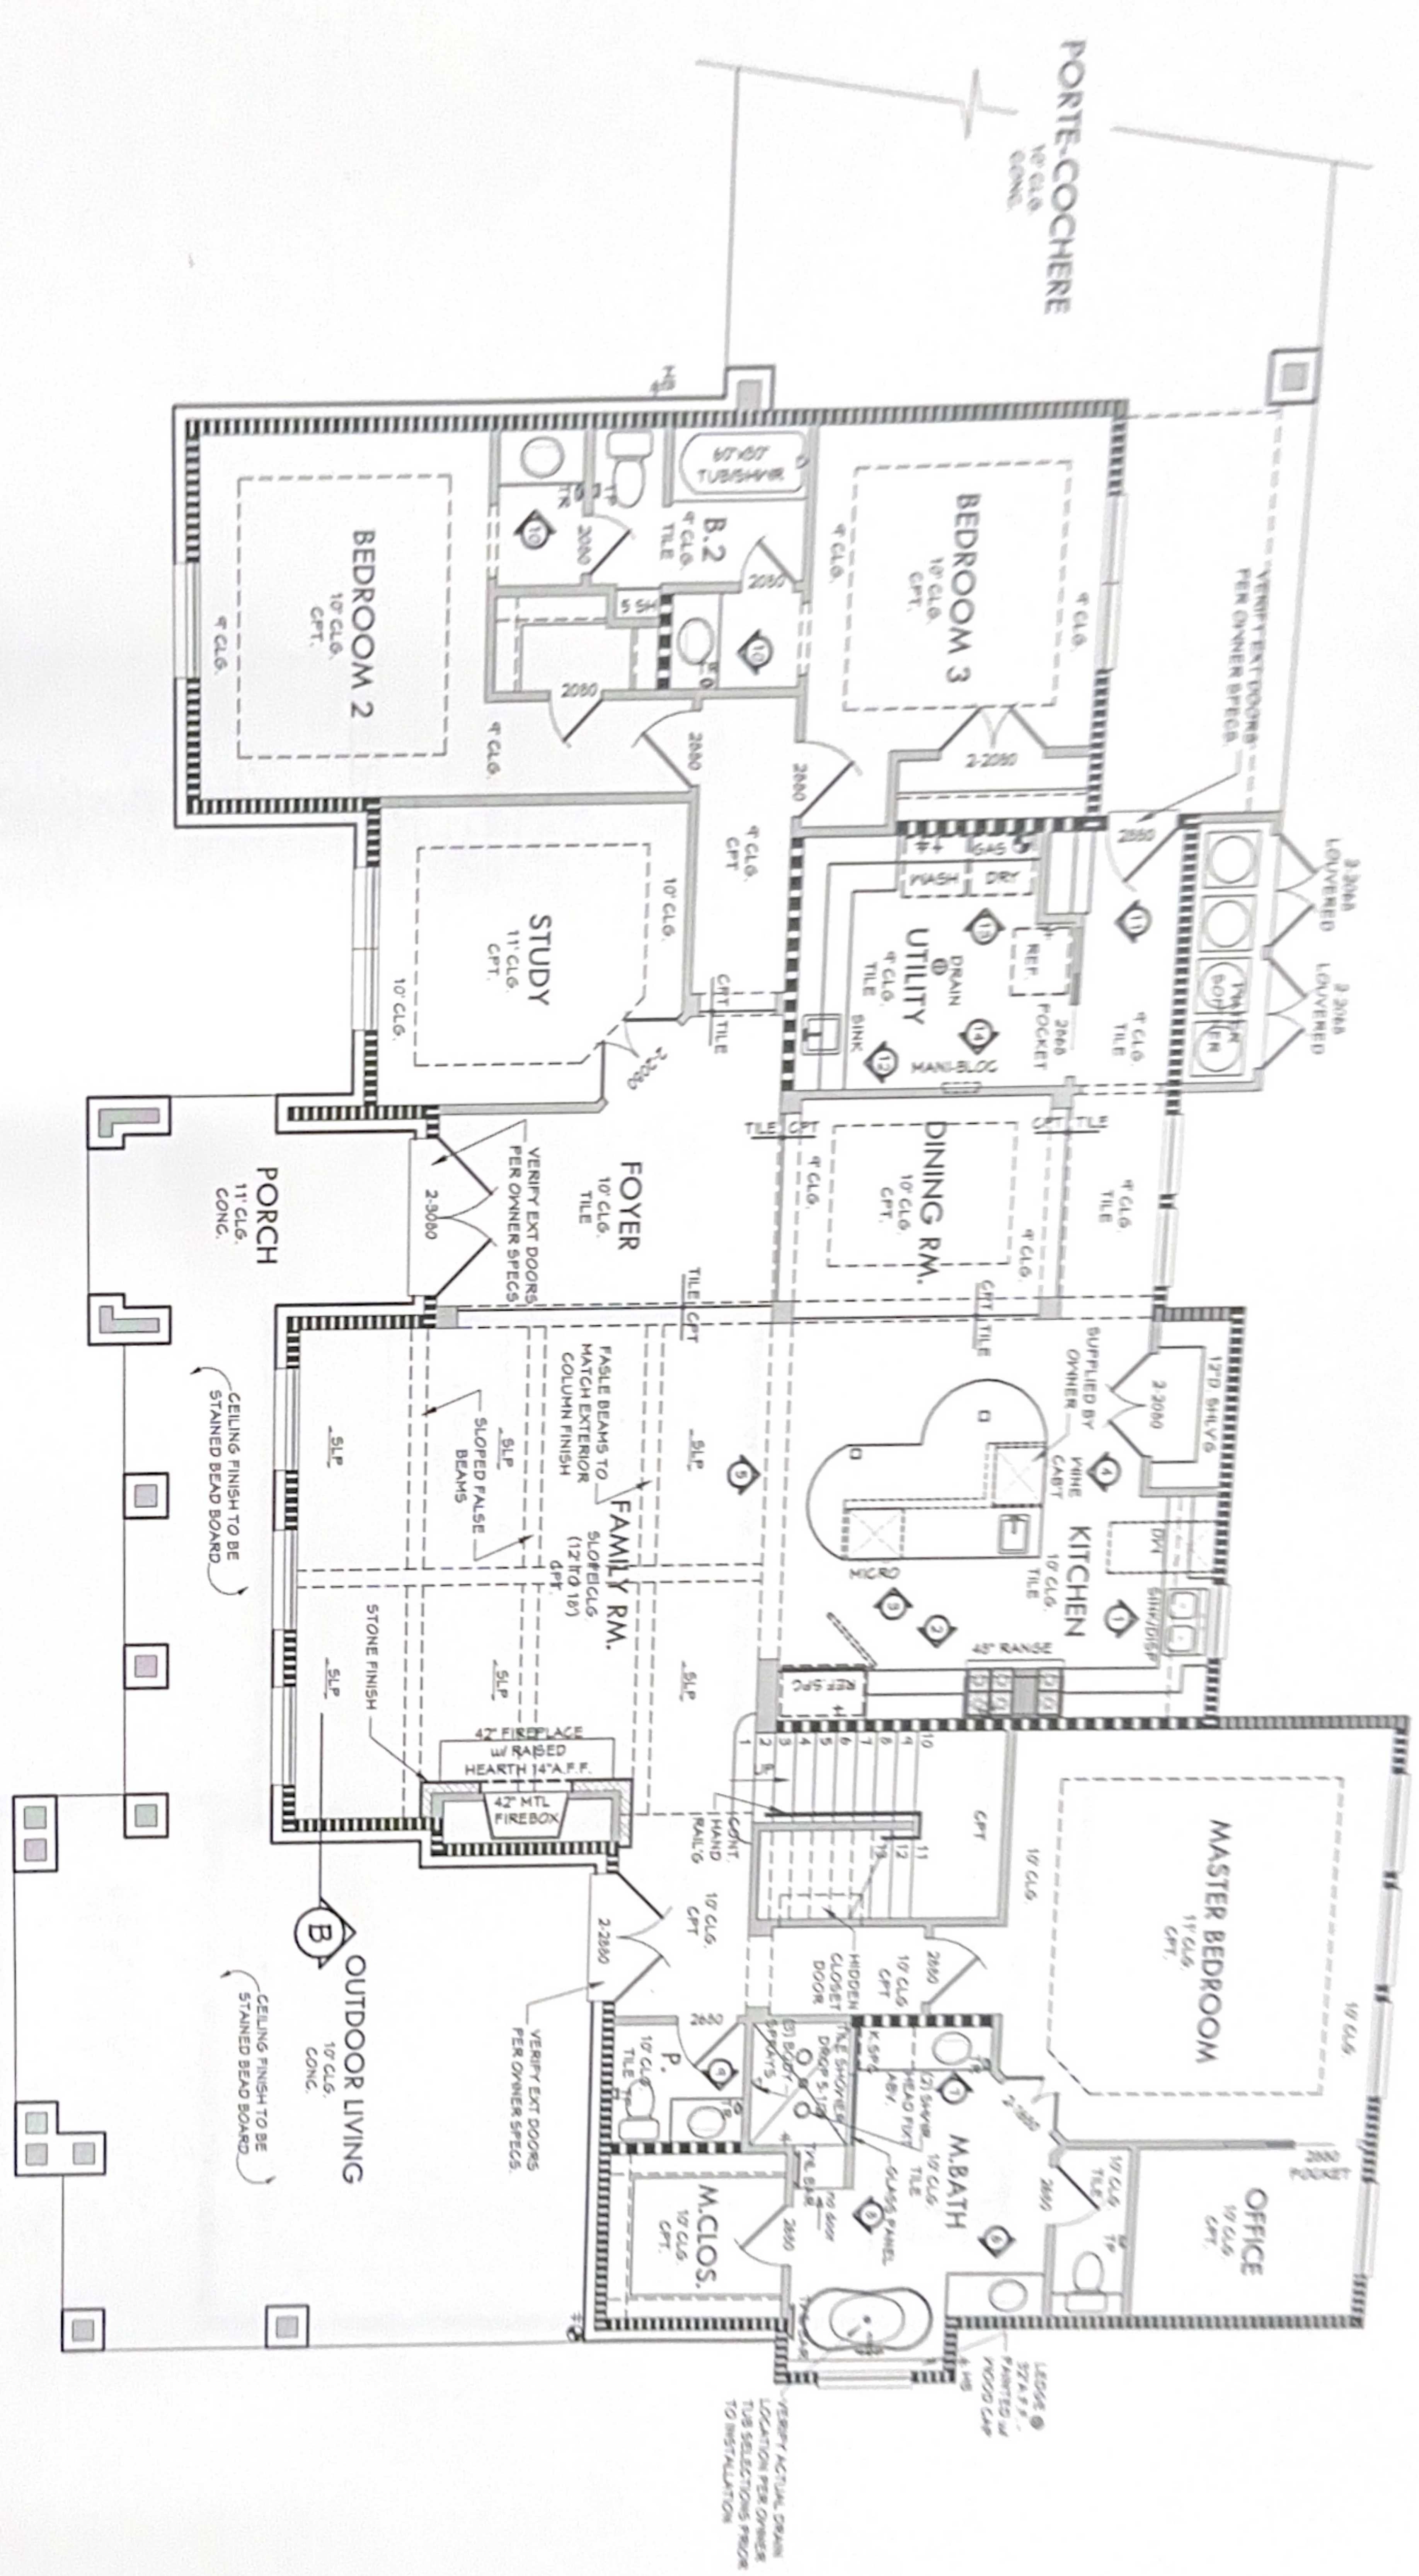

1st Floor	3344
2nd Floor	577
3rd Floor	747
4th Floor	1170
5th Floor	1170
6th Floor	1170
7th Floor	1170
8th Floor	1170
9th Floor	1170
10th Floor	1170
11th Floor	1170
12th Floor	1170
13th Floor	1170
14th Floor	1170
15th Floor	1170
16th Floor	1170
17th Floor	1170
18th Floor	1170
19th Floor	1170
20th Floor	1170
21st Floor	1170
22nd Floor	1170
23rd Floor	1170
24th Floor	1170
25th Floor	1170
26th Floor	1170
27th Floor	1170
28th Floor	1170
29th Floor	1170
30th Floor	1170
31st Floor	1170
32nd Floor	1170
33rd Floor	1170
34th Floor	1170
35th Floor	1170
36th Floor	1170
37th Floor	1170
38th Floor	1170
39th Floor	1170
40th Floor	1170
41st Floor	1170
42nd Floor	1170
43rd Floor	1170
44th Floor	1170
45th Floor	1170
46th Floor	1170
47th Floor	1170
48th Floor	1170
49th Floor	1170
50th Floor	1170

Scale Used:
 1/16" = 1'-0"
 1/8" = 1'-0"
 1/4" = 1'-0"
 TRIM PLAN 24X36: 1/4" = 1'-0"

FIRST FLOOR TRIM / FINISH PLAN <i>Winkler Residence</i>	KURK★HOMES Custom Builders 8700 Woodlands Parkway, Suite 230-318 The Woodlands, Texas 77382 1-800-749-KURK	DATE: 11 APR 12 PLAN NAME: WINKLER PLAN SERIES:	PLAN NO: 12-008 SHEET: A-3	THESE PLANS ARE DRAWN TO COMPLY WITH OWNER'S AND/OR BUILDER'S SPECIFICATIONS AND ANY CHANGES MADE AFTER PRINTING HAS BEEN COMPLETED, WILL BE AT THE OWNER'S AND/OR BUILDER'S EXPENSE AND RESPONSIBILITY. THE CONTRACTOR SHALL VERIFY ALL DIMENSIONS AND CONDITIONS OF THE SITE PRIOR TO COMMENCING CONSTRUCTION. ASSUMING ALL RESPONSIBILITY FOR THE SAME. EFFORTS HAVE BEEN MADE DURING THE PREPARATION OF THESE CONSTRUCTION DOCUMENTS TO AVOID ANY ERRORS OR OMISSIONS, HOWEVER, THE CONTRACTOR SHALL VERIFY ALL DIMENSIONS AND CONDITIONS OF THE SITE PRIOR TO COMMENCING CONSTRUCTION. ASSUMING ALL RESPONSIBILITY FOR THE SAME.
---	--	---	-------------------------------	---

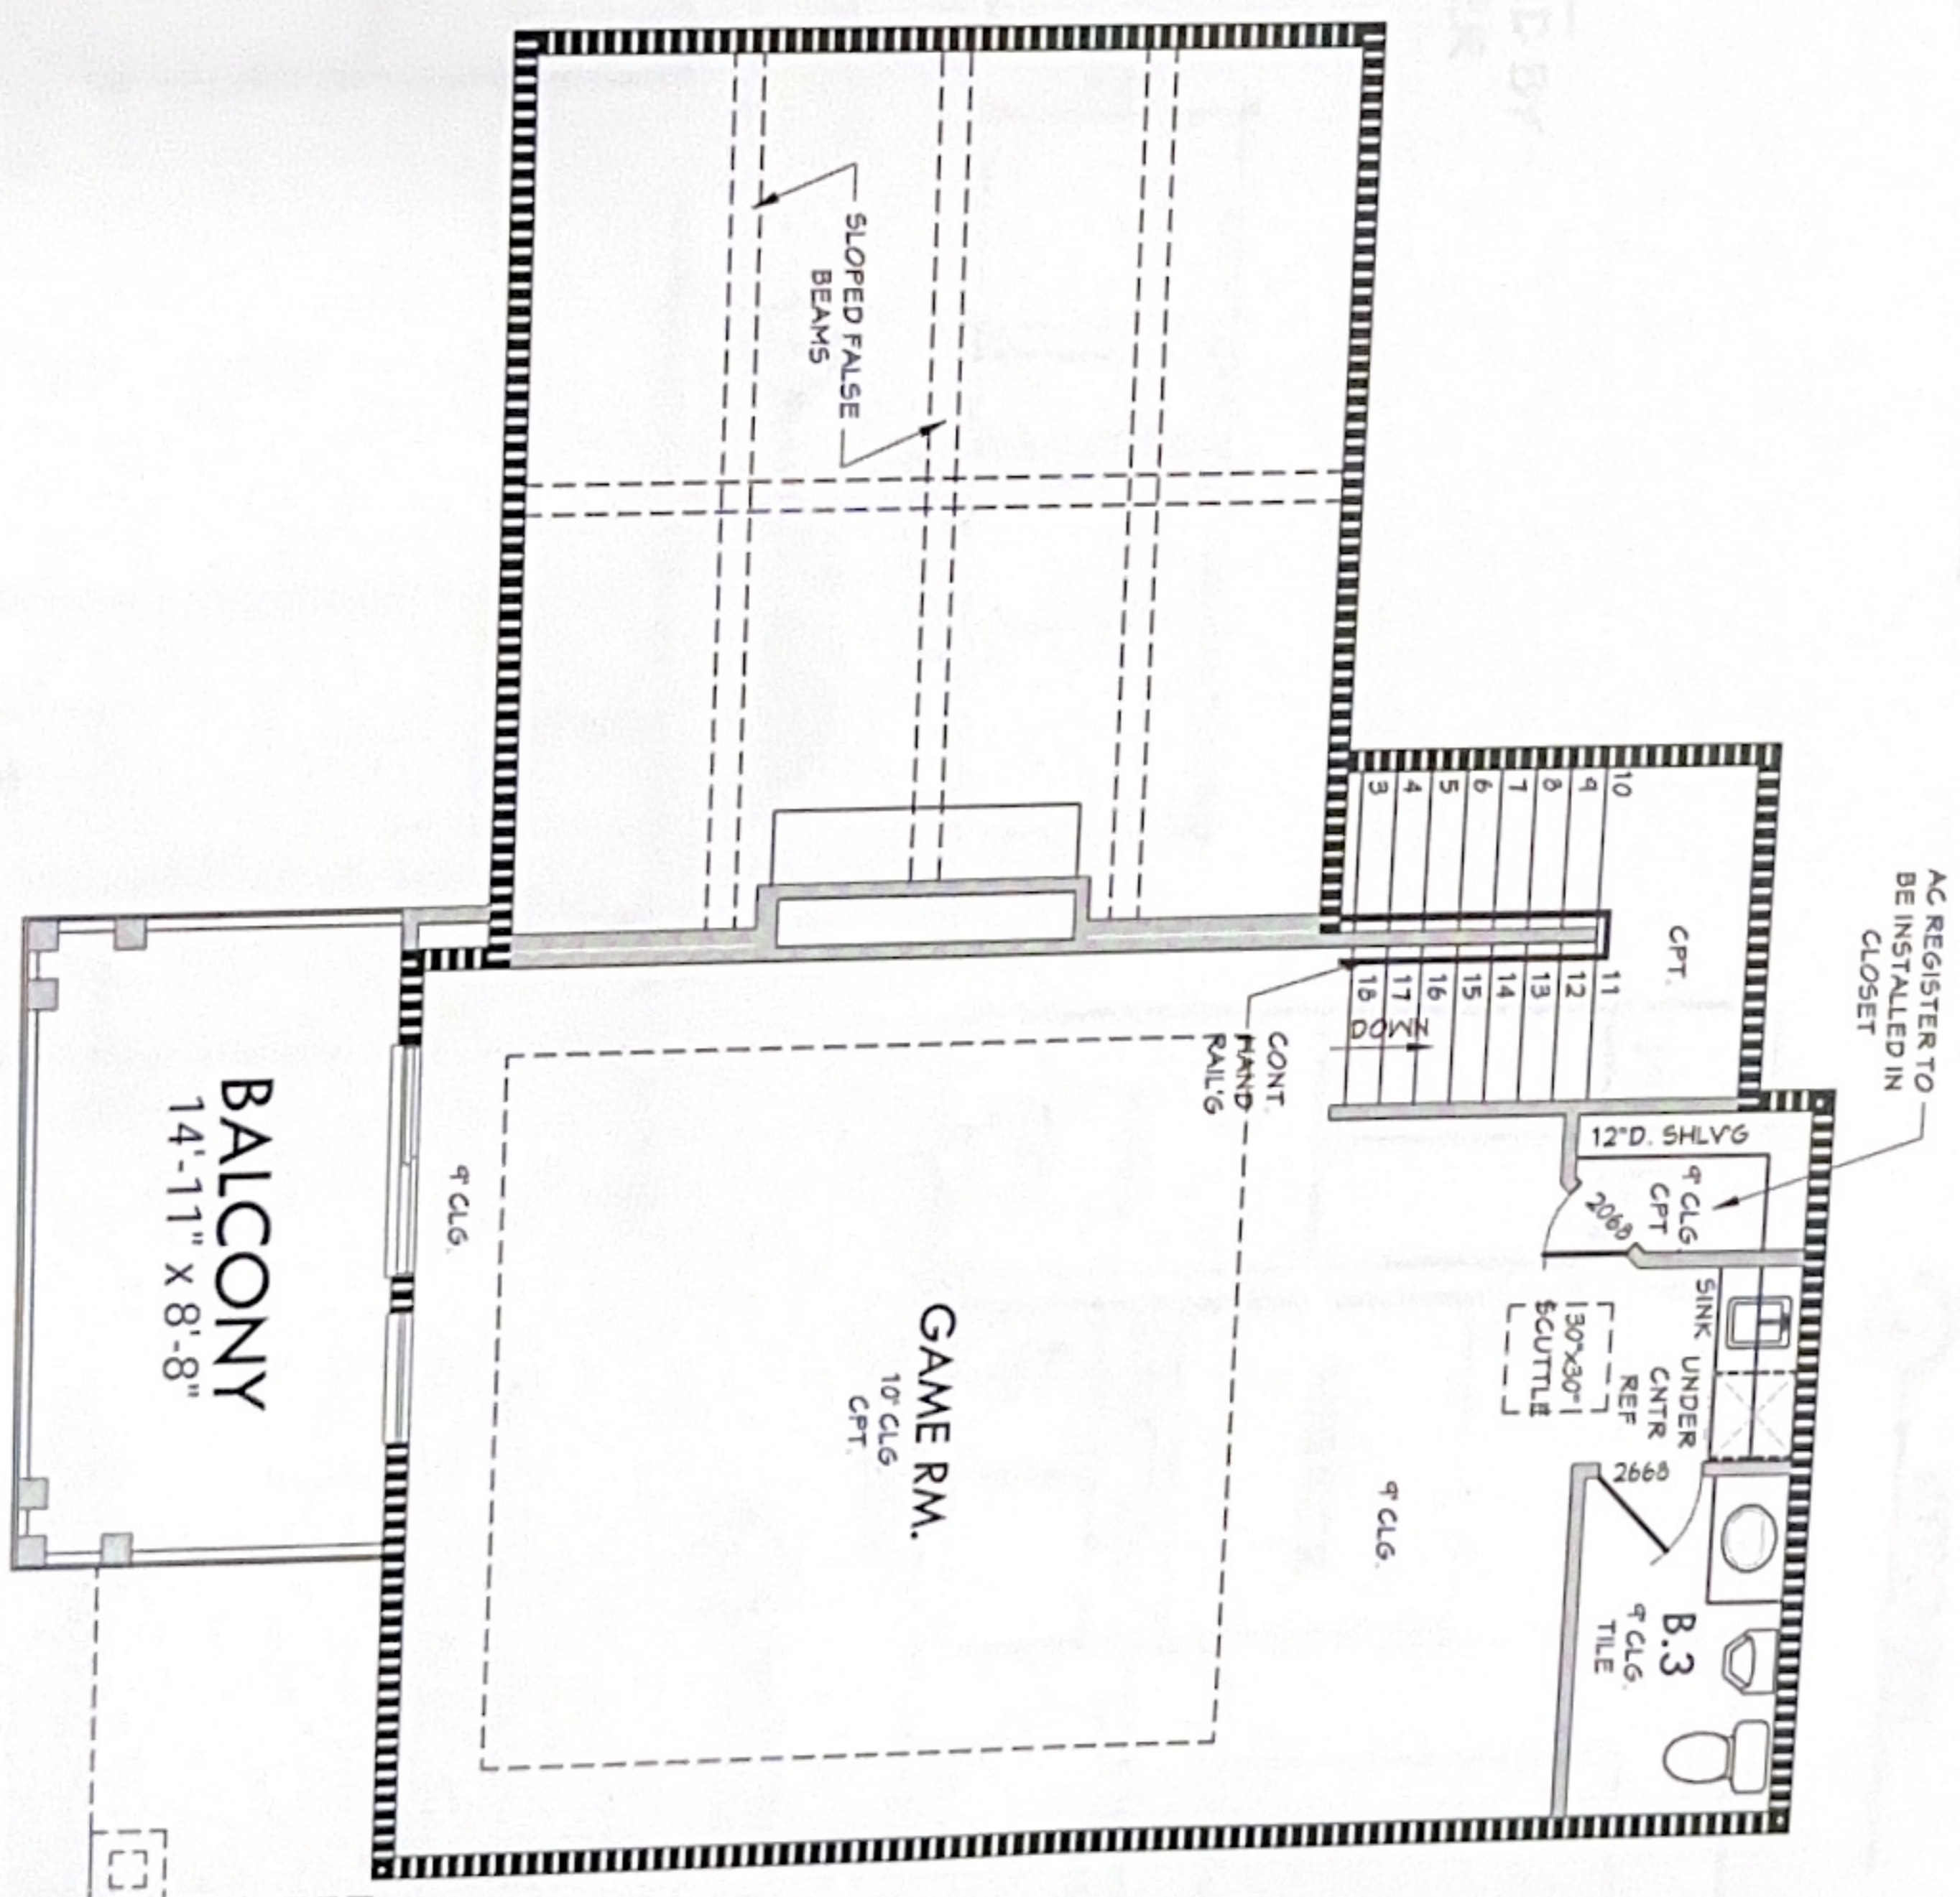

WALL LEGEND


▬▬▬▬▬▬▬	2-6 EXTERIOR WALL
▬▬▬▬▬▬▬	2-6 INTERIOR PLUMBING WALL
▬▬▬▬▬▬▬	2-4 INTERIOR WALL

Scale Used:
 1/8" = 1'-0"
 1/4" = 1'-0"
 TRIM PLAN 24X36: 1/4" = 1'-0"


SHEET	PLAN No.	DATE	PLAN NAME	SECOND FLOOR
				TRIM / FINISH PLAN
A-4	12-008	11 APR 12	WINKLER	<i>Winkler Residence</i>
				PLAN SERIES

KURK★HOMES
 Custom Builders
 6700 Woodlands Parkway, Suite 230-318
 The Woodlands, Texas 77382 1-800-749-KURK


THESE PLANS ARE DRAWN TO COMPLY WITH OWNER'S AND/OR BUILDER'S SPECIFICATIONS AND ANY CHANGES MADE AFTER PRINTING HAS BEEN COMPLETED. WILL BE AT THE OWNER'S AND/OR BUILDER'S EXPENSE AND RESPONSIBILITY. THE CONTRACTOR SHALL VERIFY ALL DIMENSIONS AND ENCLOSED DRAWINGS PRIOR TO DURING CONSTRUCTION ASSUMES ALL RESPONSIBILITY THEREAFTER. WHILE EFFORTS HAVE BEEN MADE DURING THE PREPARATION OF THESE CONSTRUCTION DOCUMENTS TO AVOID ANY ERRORS/MISTAKES, BARREDA DE SIGNS, INC. CAN NOT GUARANTEE AGAINST ERROR.

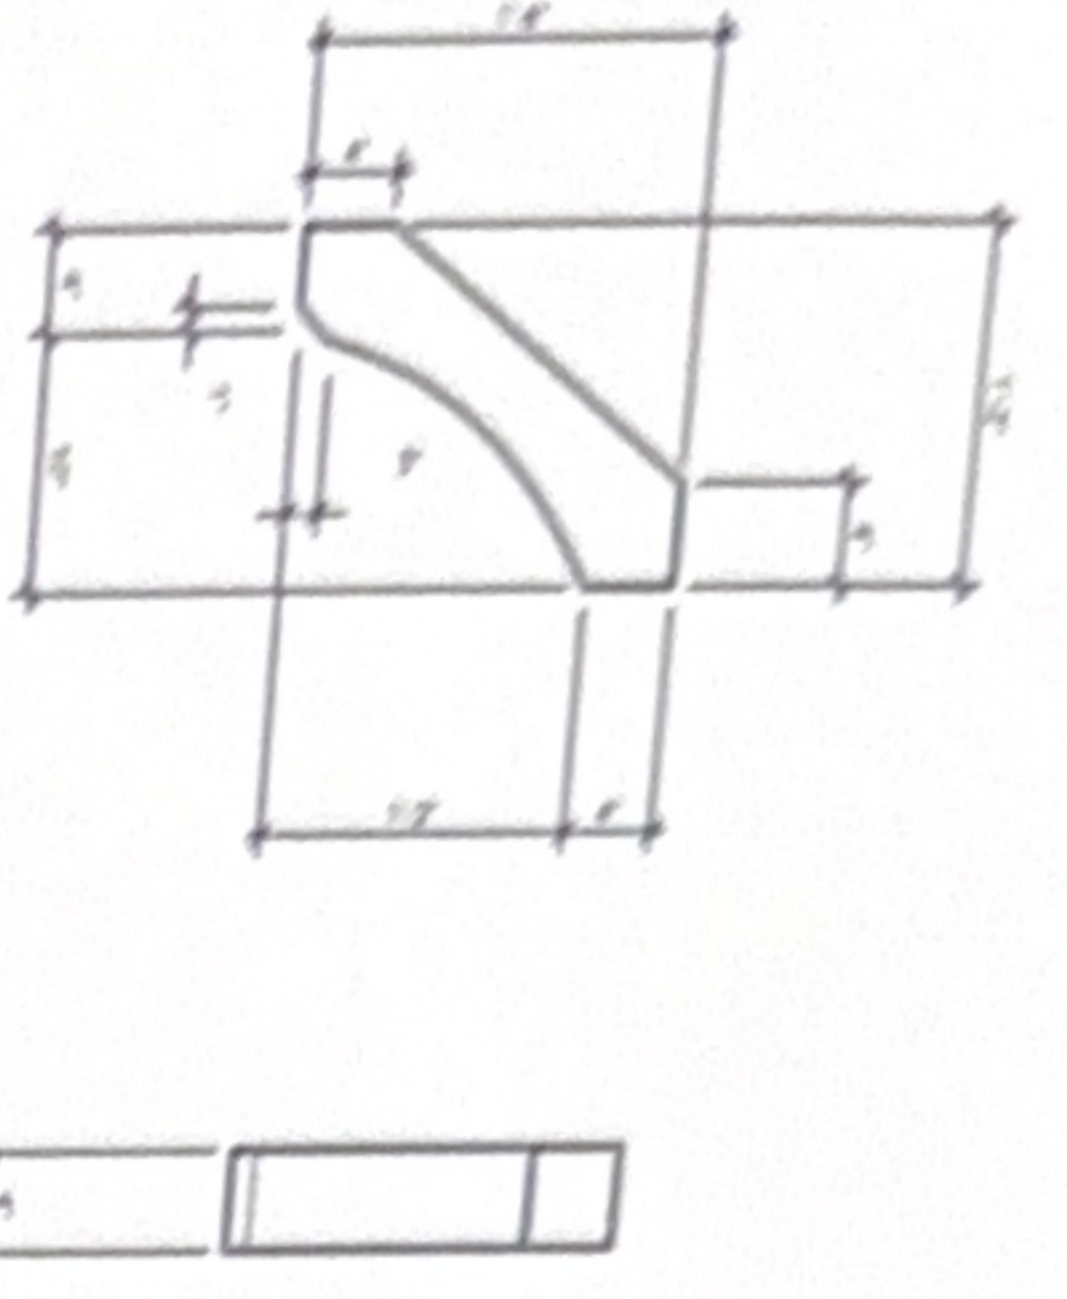

TYPICAL WOOD BRACKET DETAIL

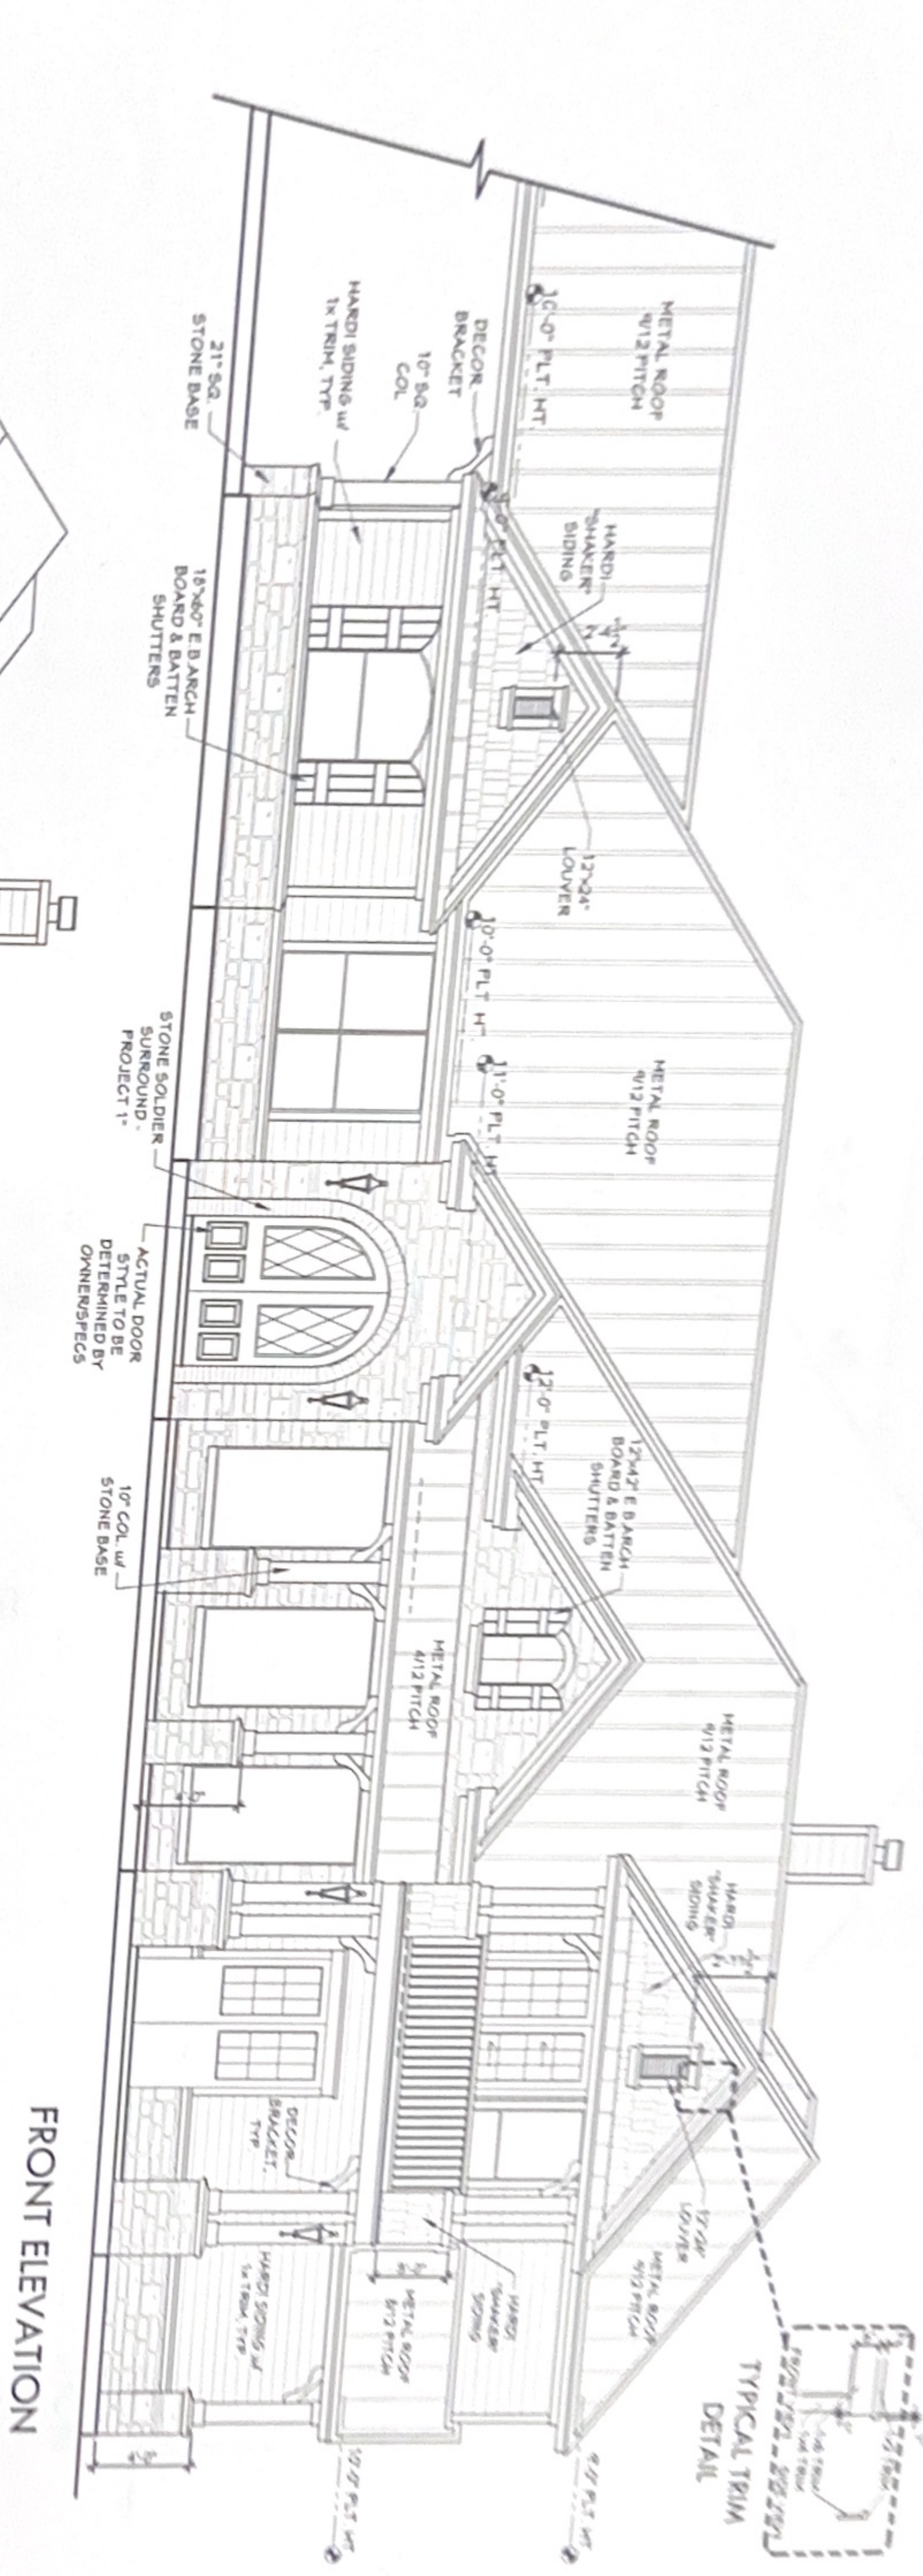

FRONT ELEVATION

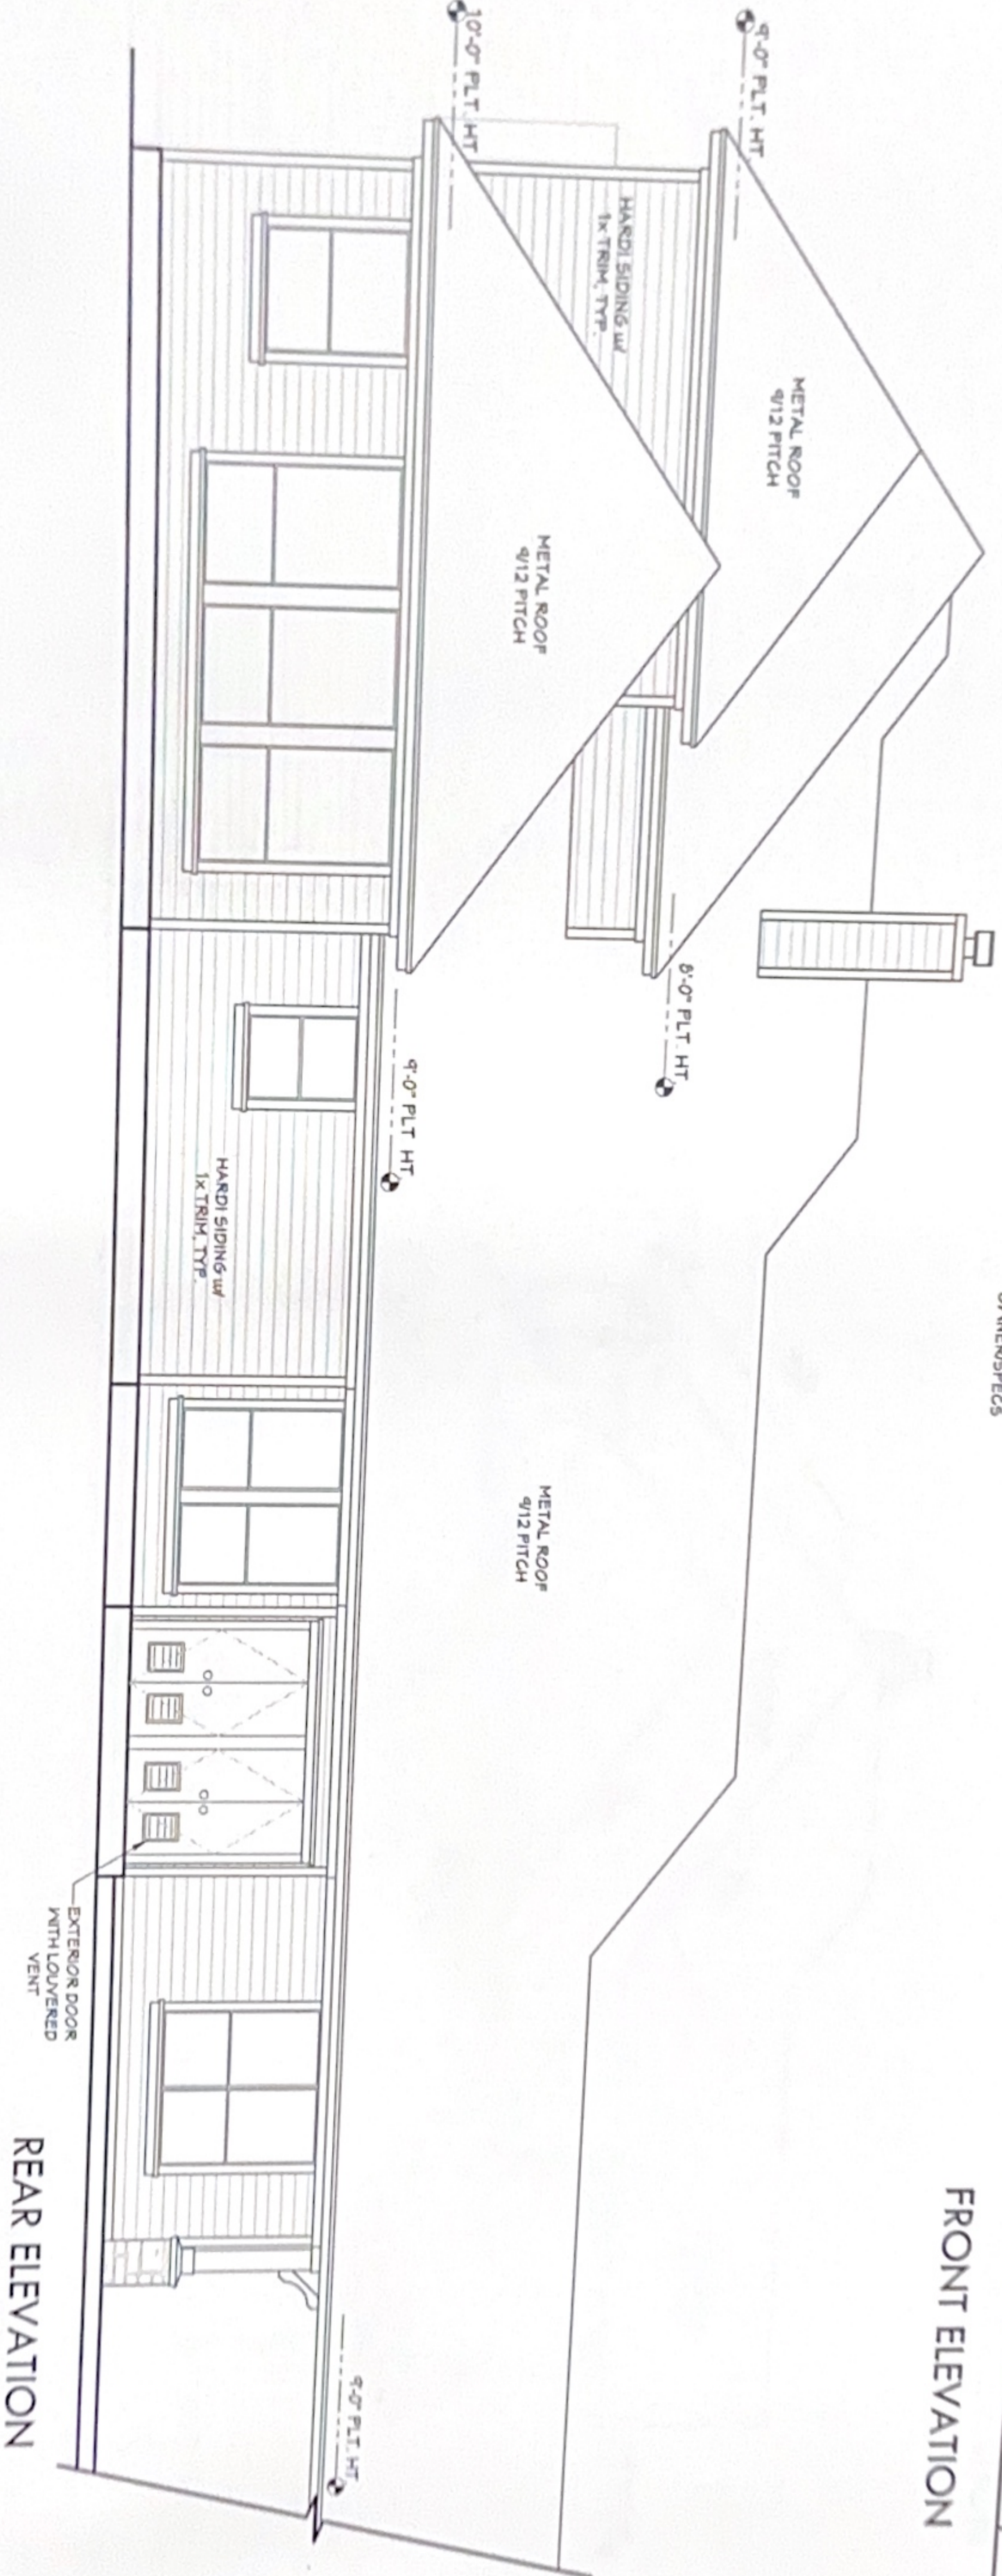

REAR ELEVATION




TYPICAL TRIM DETAIL

Scale Used:
1 1/8" = 1'-0"
2 1/4" = 1'-0"

<p>KURK ★ HOMES Custom Builders 6700 Woodlands Parkway, Suite 230-318 The Woodlands, Texas 77382 1-800-749-KURK</p>	
<p>EXTERIOR ELEVATIONS FRONT / REAR <i>Winkler Residence</i></p>	
DATE:	12-008
PLAN NAME:	WINKLER
PLAN SERIES:	
PLAN NO.:	12-008
SHEET:	A-9

THESE PLANS ARE DRAWN TO COMPLY WITH OWNER'S AND/OR BUILDER'S SPECIFICATIONS AND ANY CHANGES MADE AFTER PRINTING HAS BEEN COMPLETED WILL BE AT THE OWNER'S AND/OR BUILDER'S EXPENSE AND RESPONSIBILITY. THE CONTRACTOR SHALL VERIFY ALL DIMENSIONS AND CONDITIONS ON-SITE. DRAWINGS PRIOR TO COMMENCING CONSTRUCTION ASSUMED ALL RESPONSIBILITY THEREAFTER. WHILE EFFORTS HAVE BEEN MADE DURING THE PREPARATION OF THESE CONSTRUCTION DOCUMENTS TO AVOID ANY ERRORS OR OMISSIONS, KURK HOMES, INC. CAN NOT GUARANTEE AGAINST ERRORS.

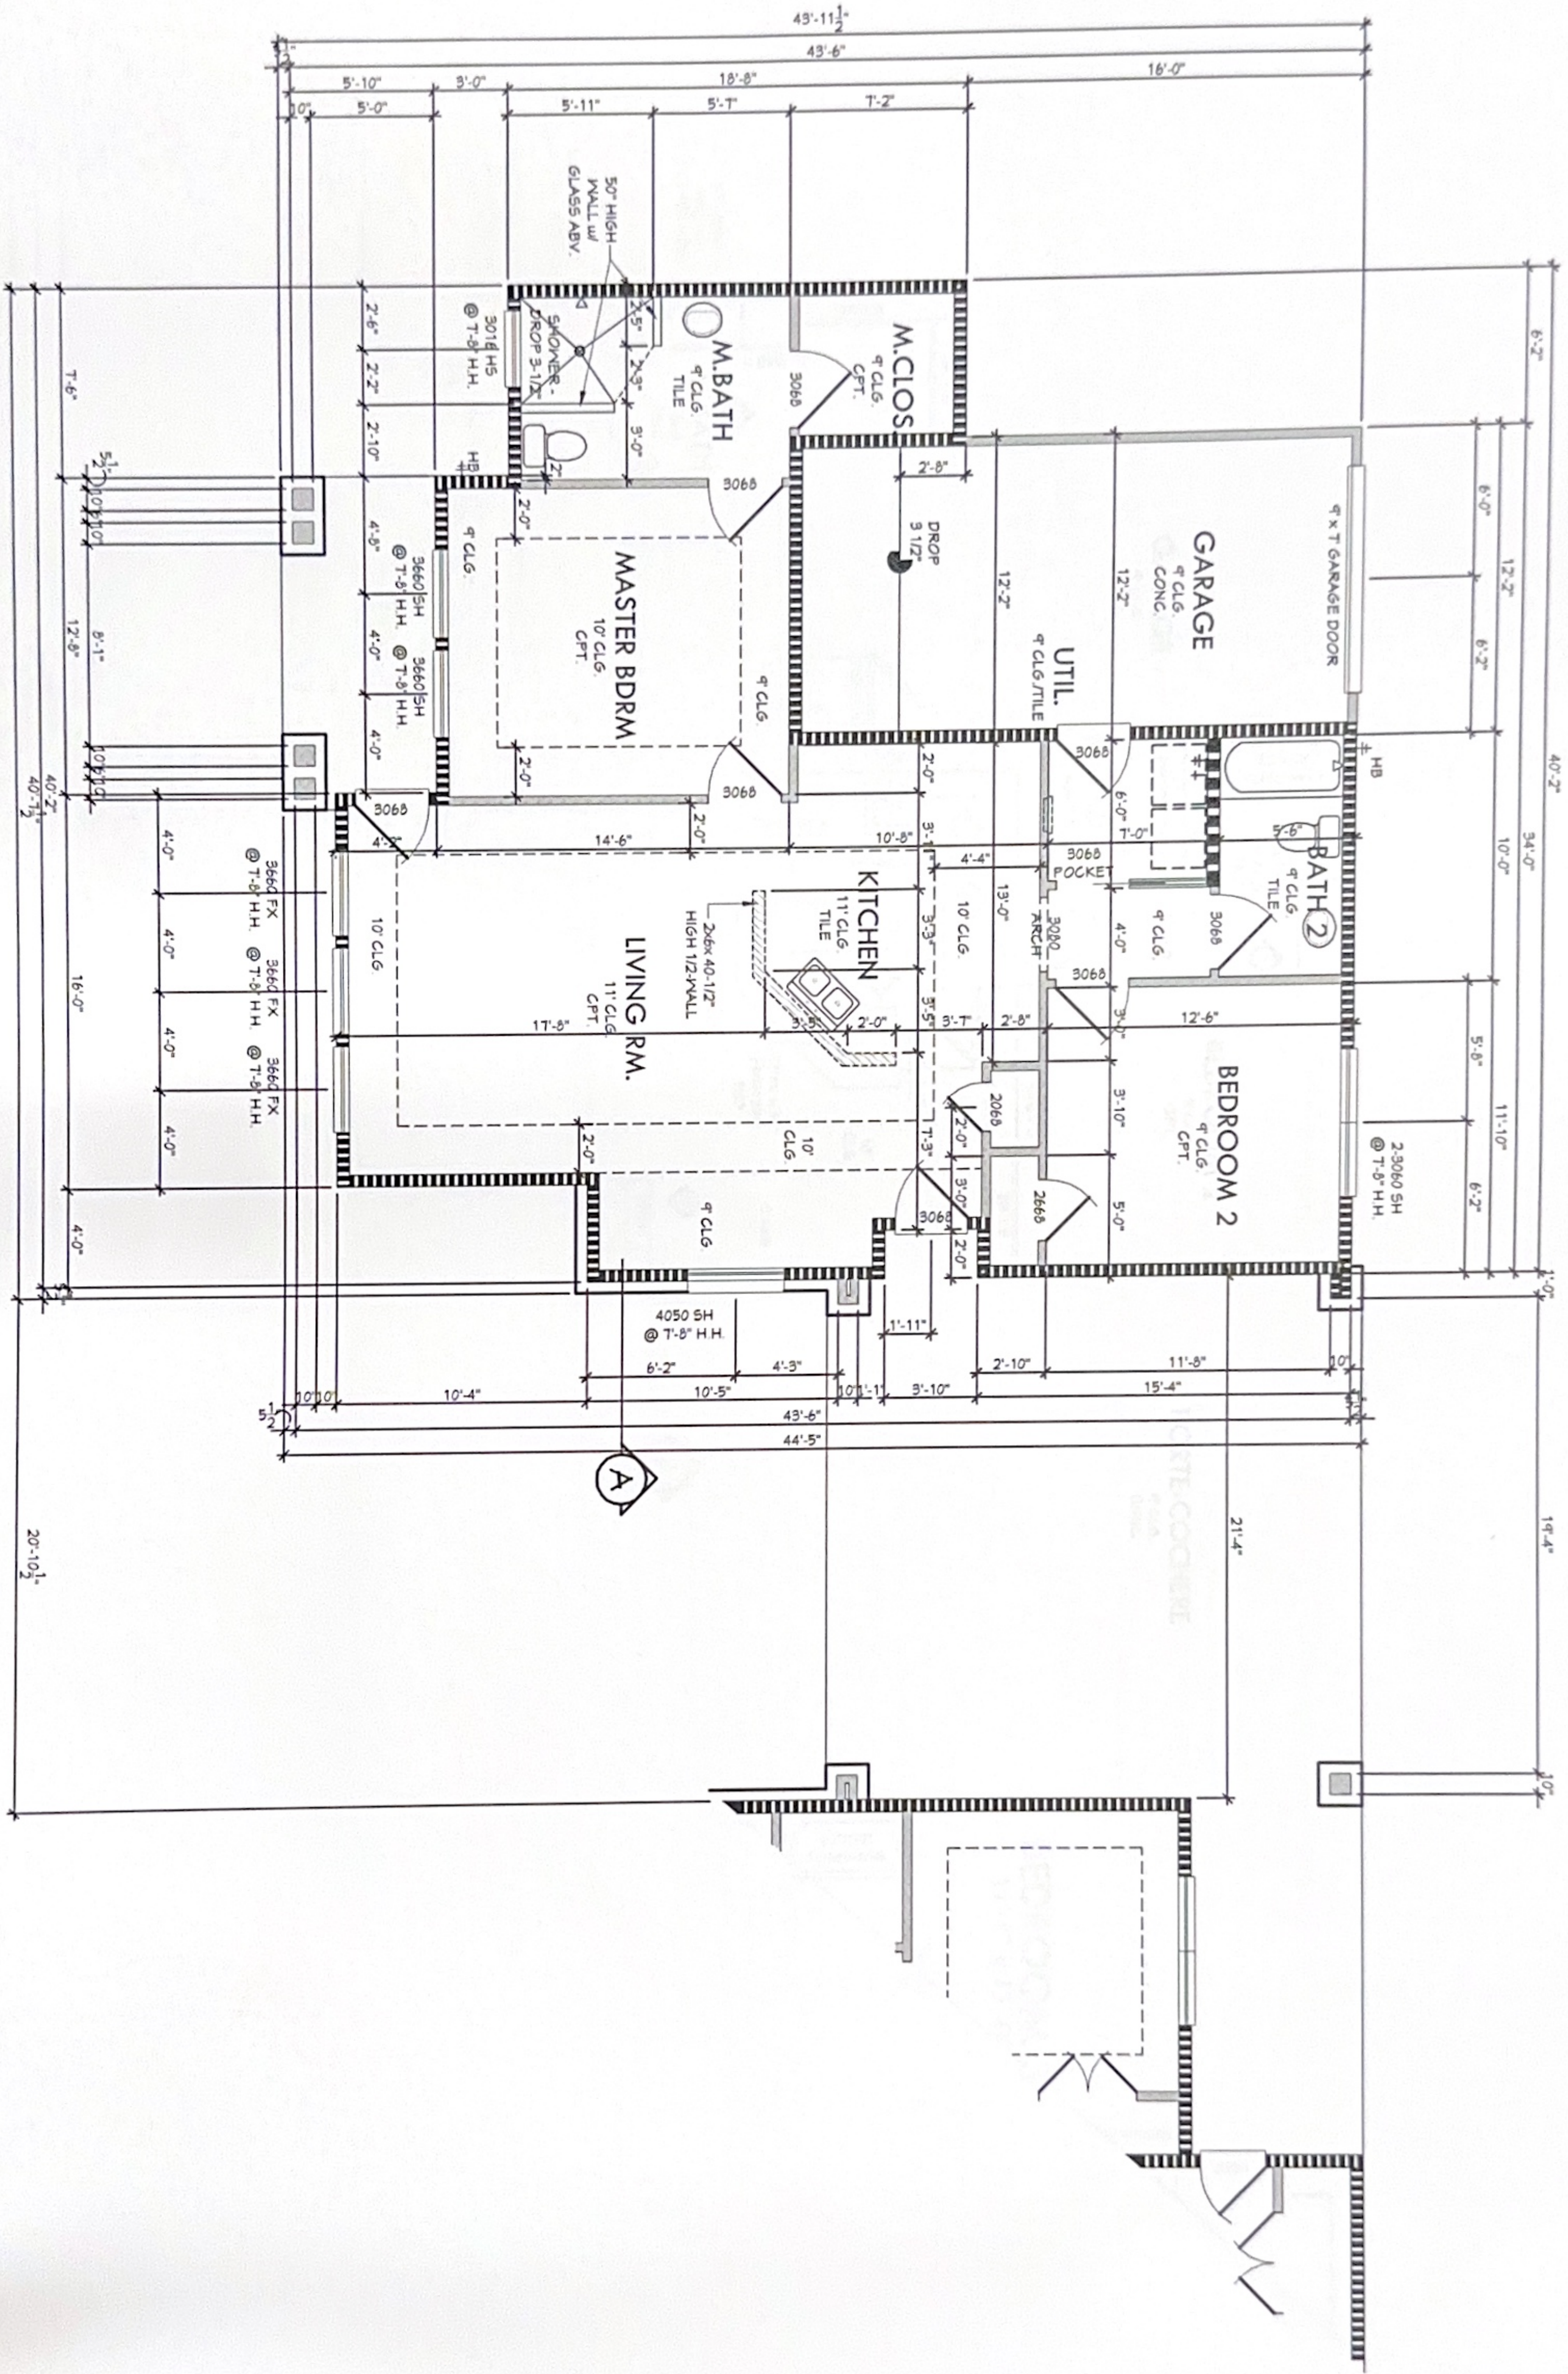

FIRST FLOOR PLAN

Guest House

KURK★HOMES

Custom Builders

6700 Woodlands Parkway, Suite 230-318
The Woodlands, Texas 77382 1-800-749-KURK

DATE: 11 APR 12

PLAN NAME: WINKLER


PLAN SERIES:

PLAN No.:




12-008

SHEET


A-1

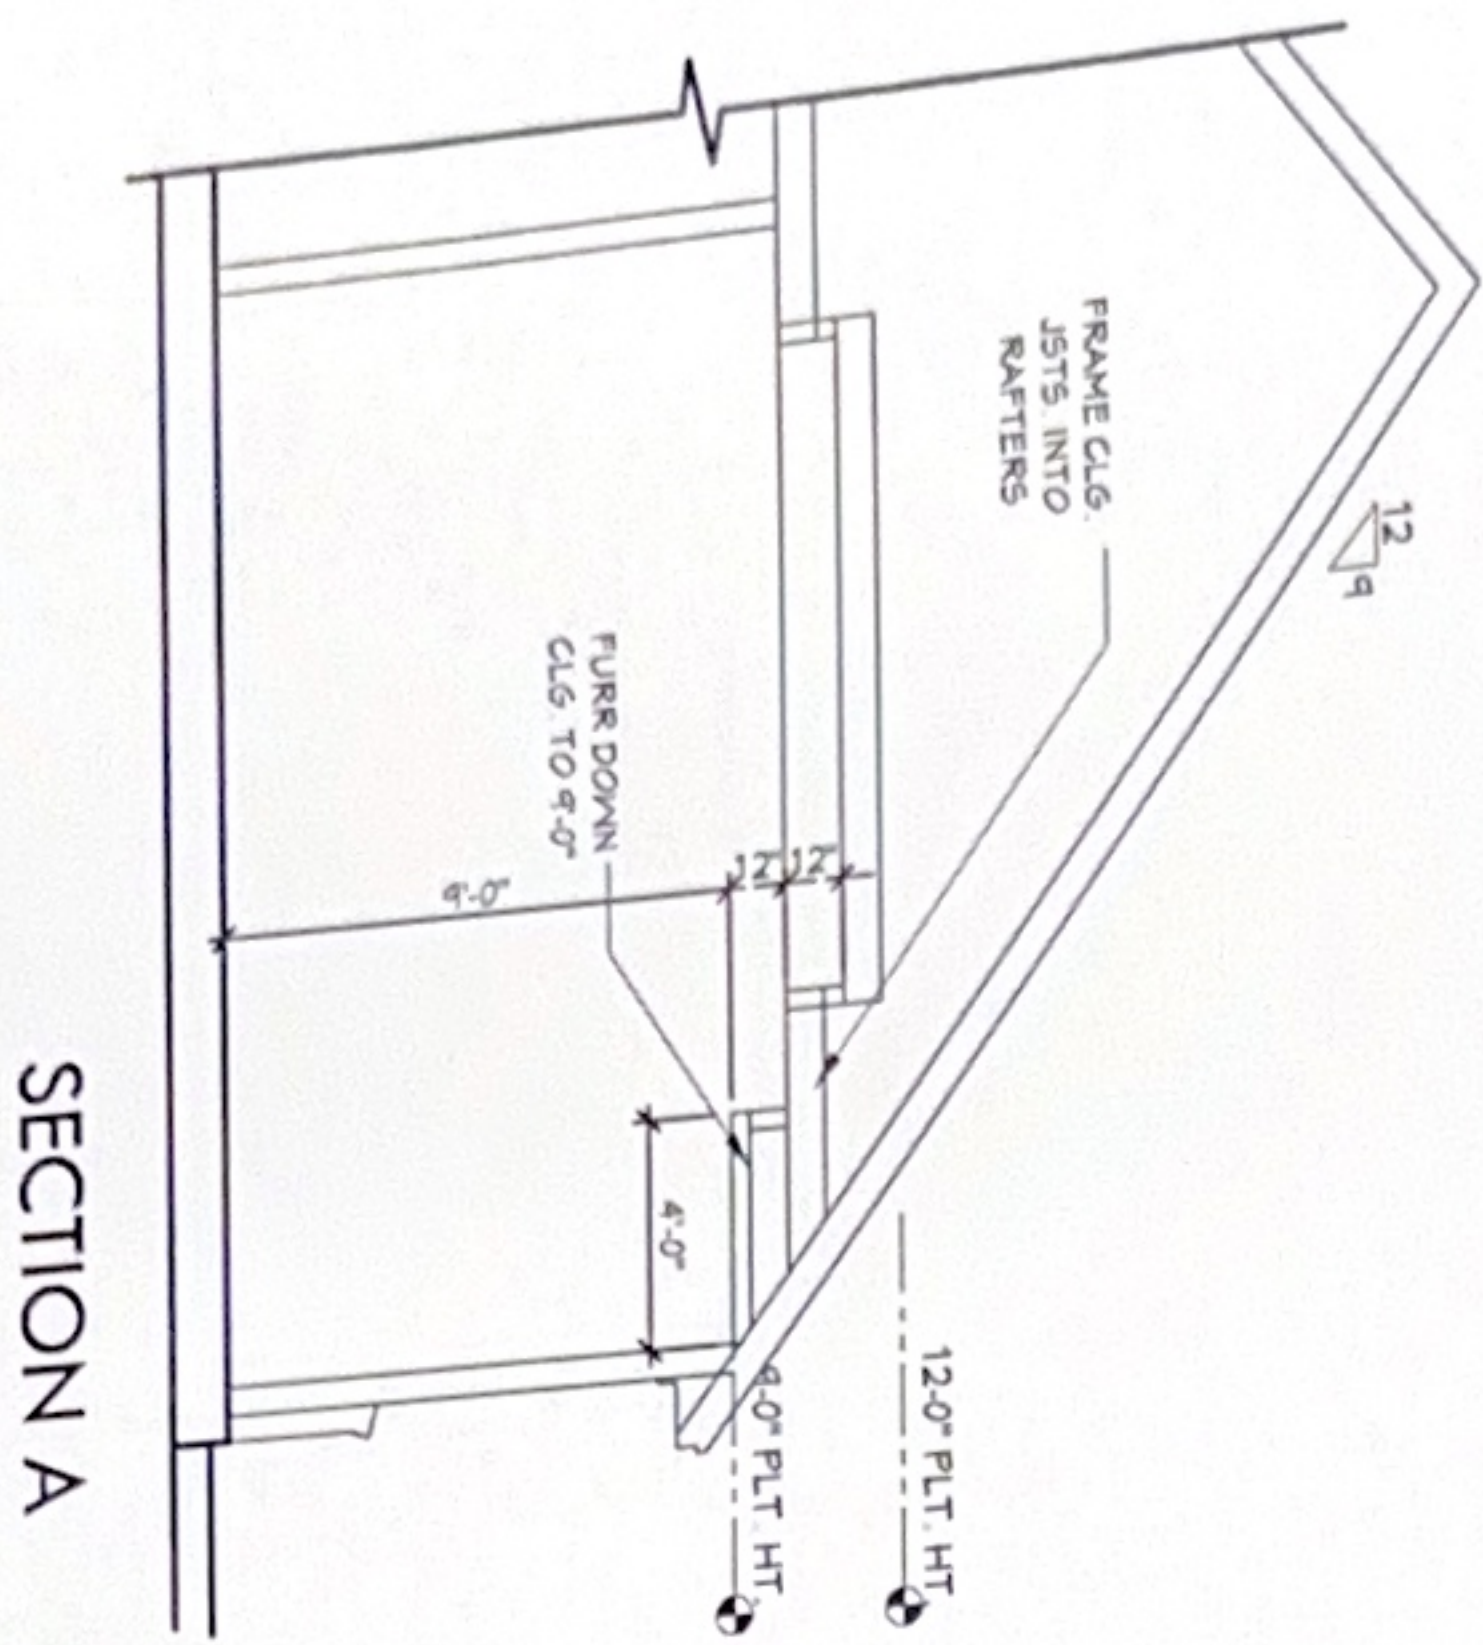

TYPICAL WOOD BRACKET DETAIL

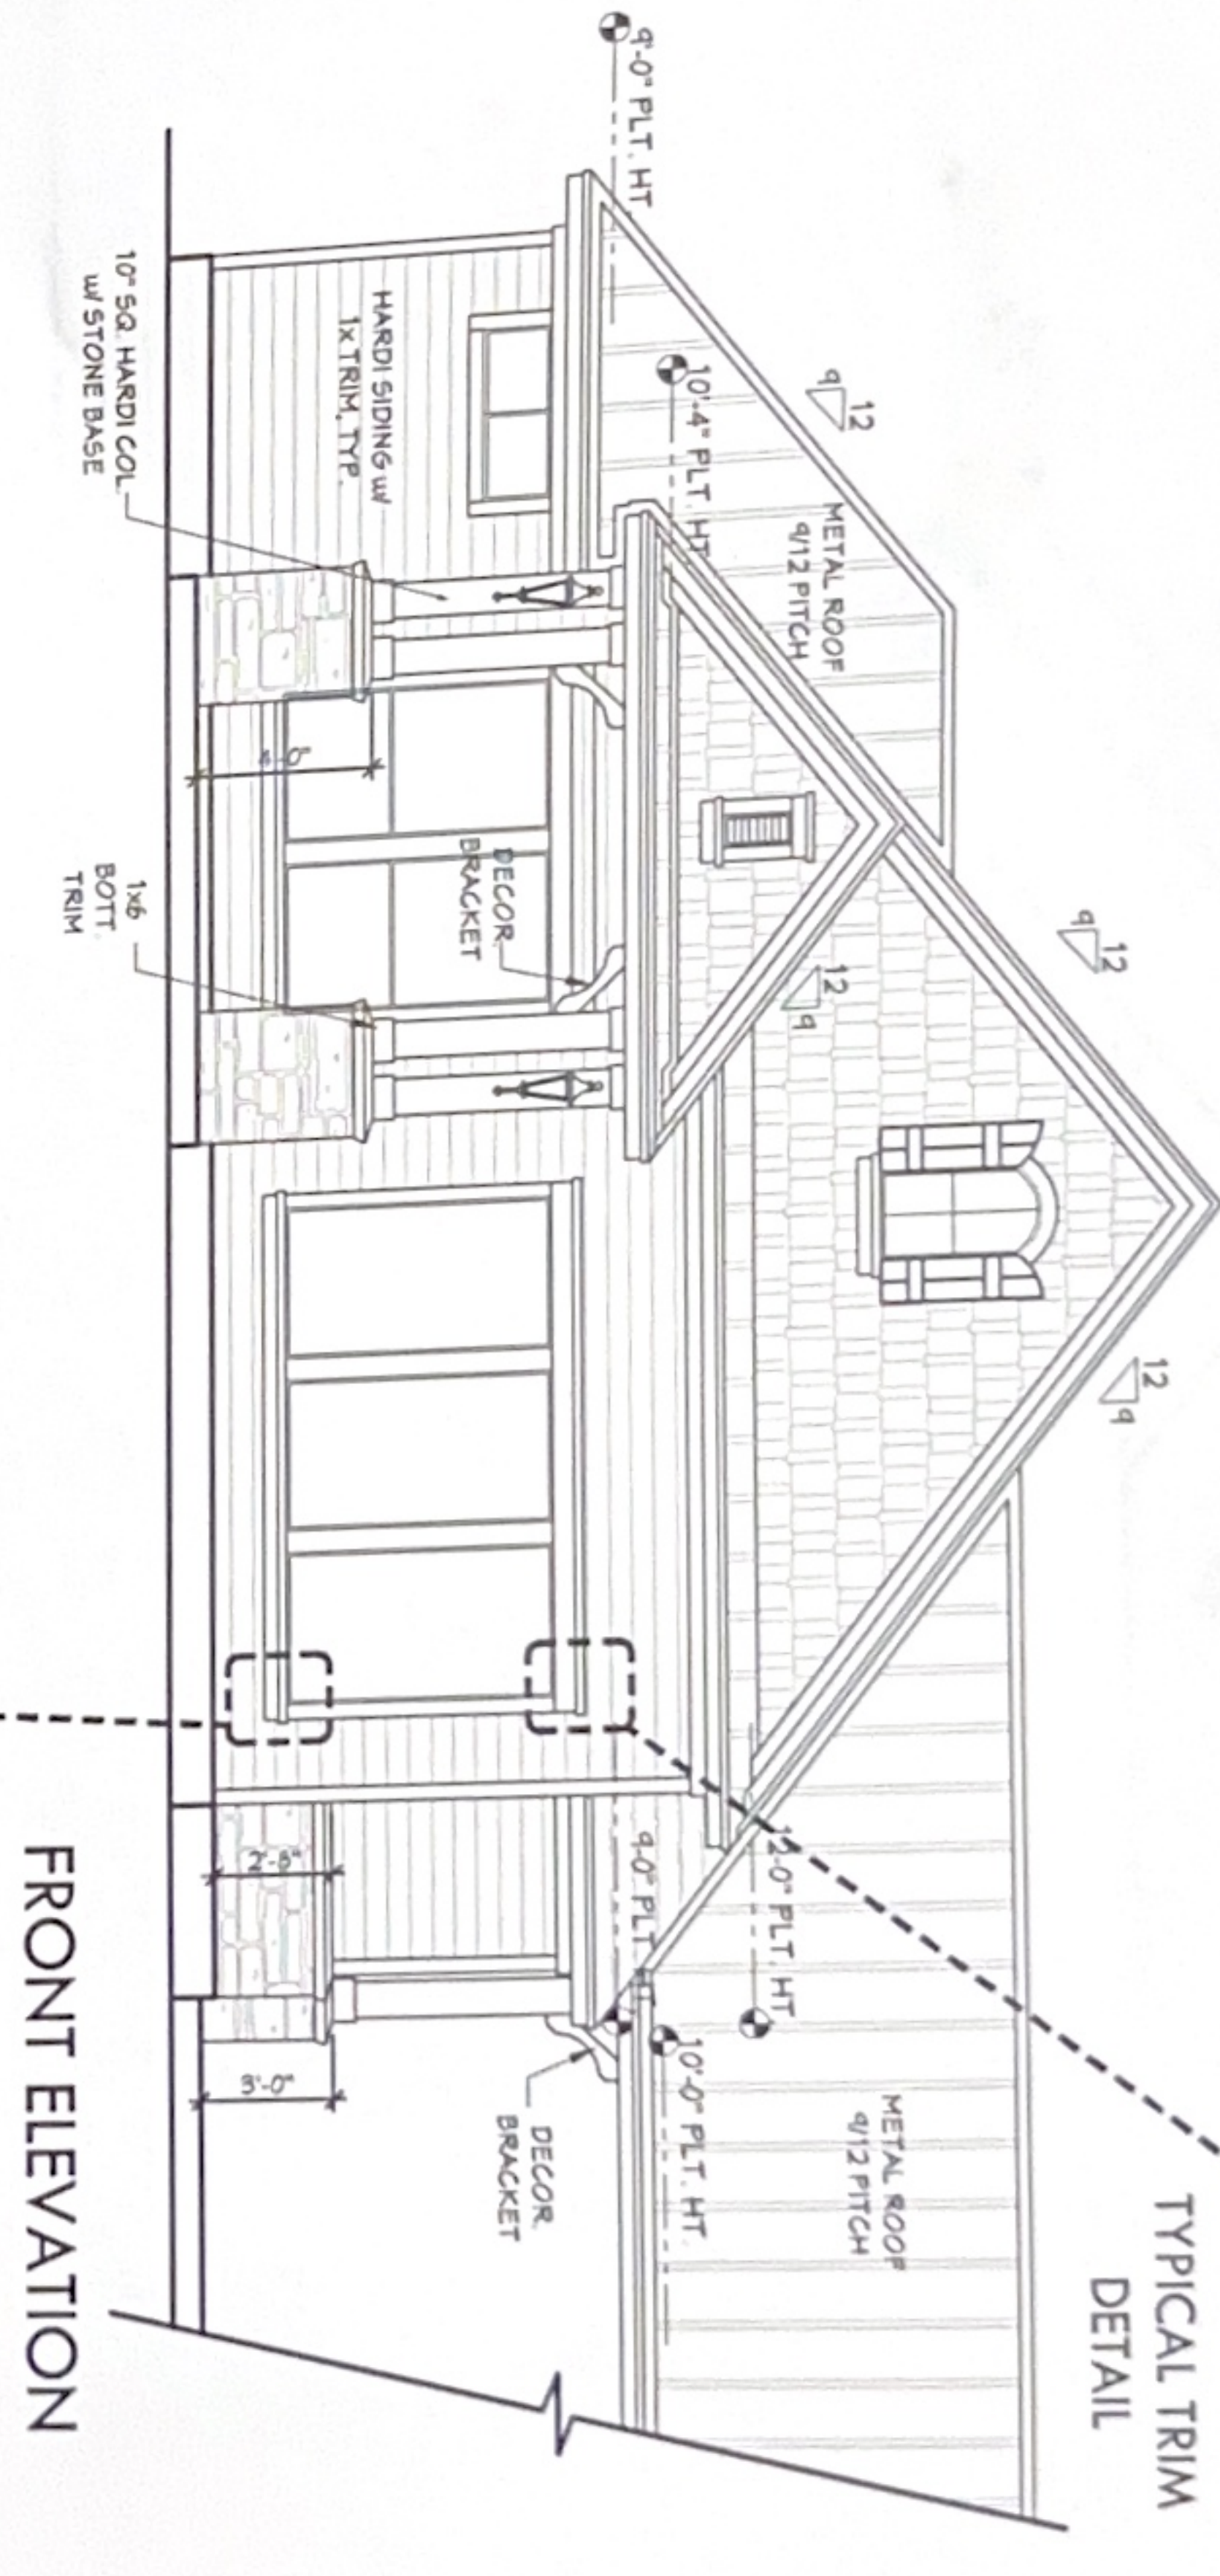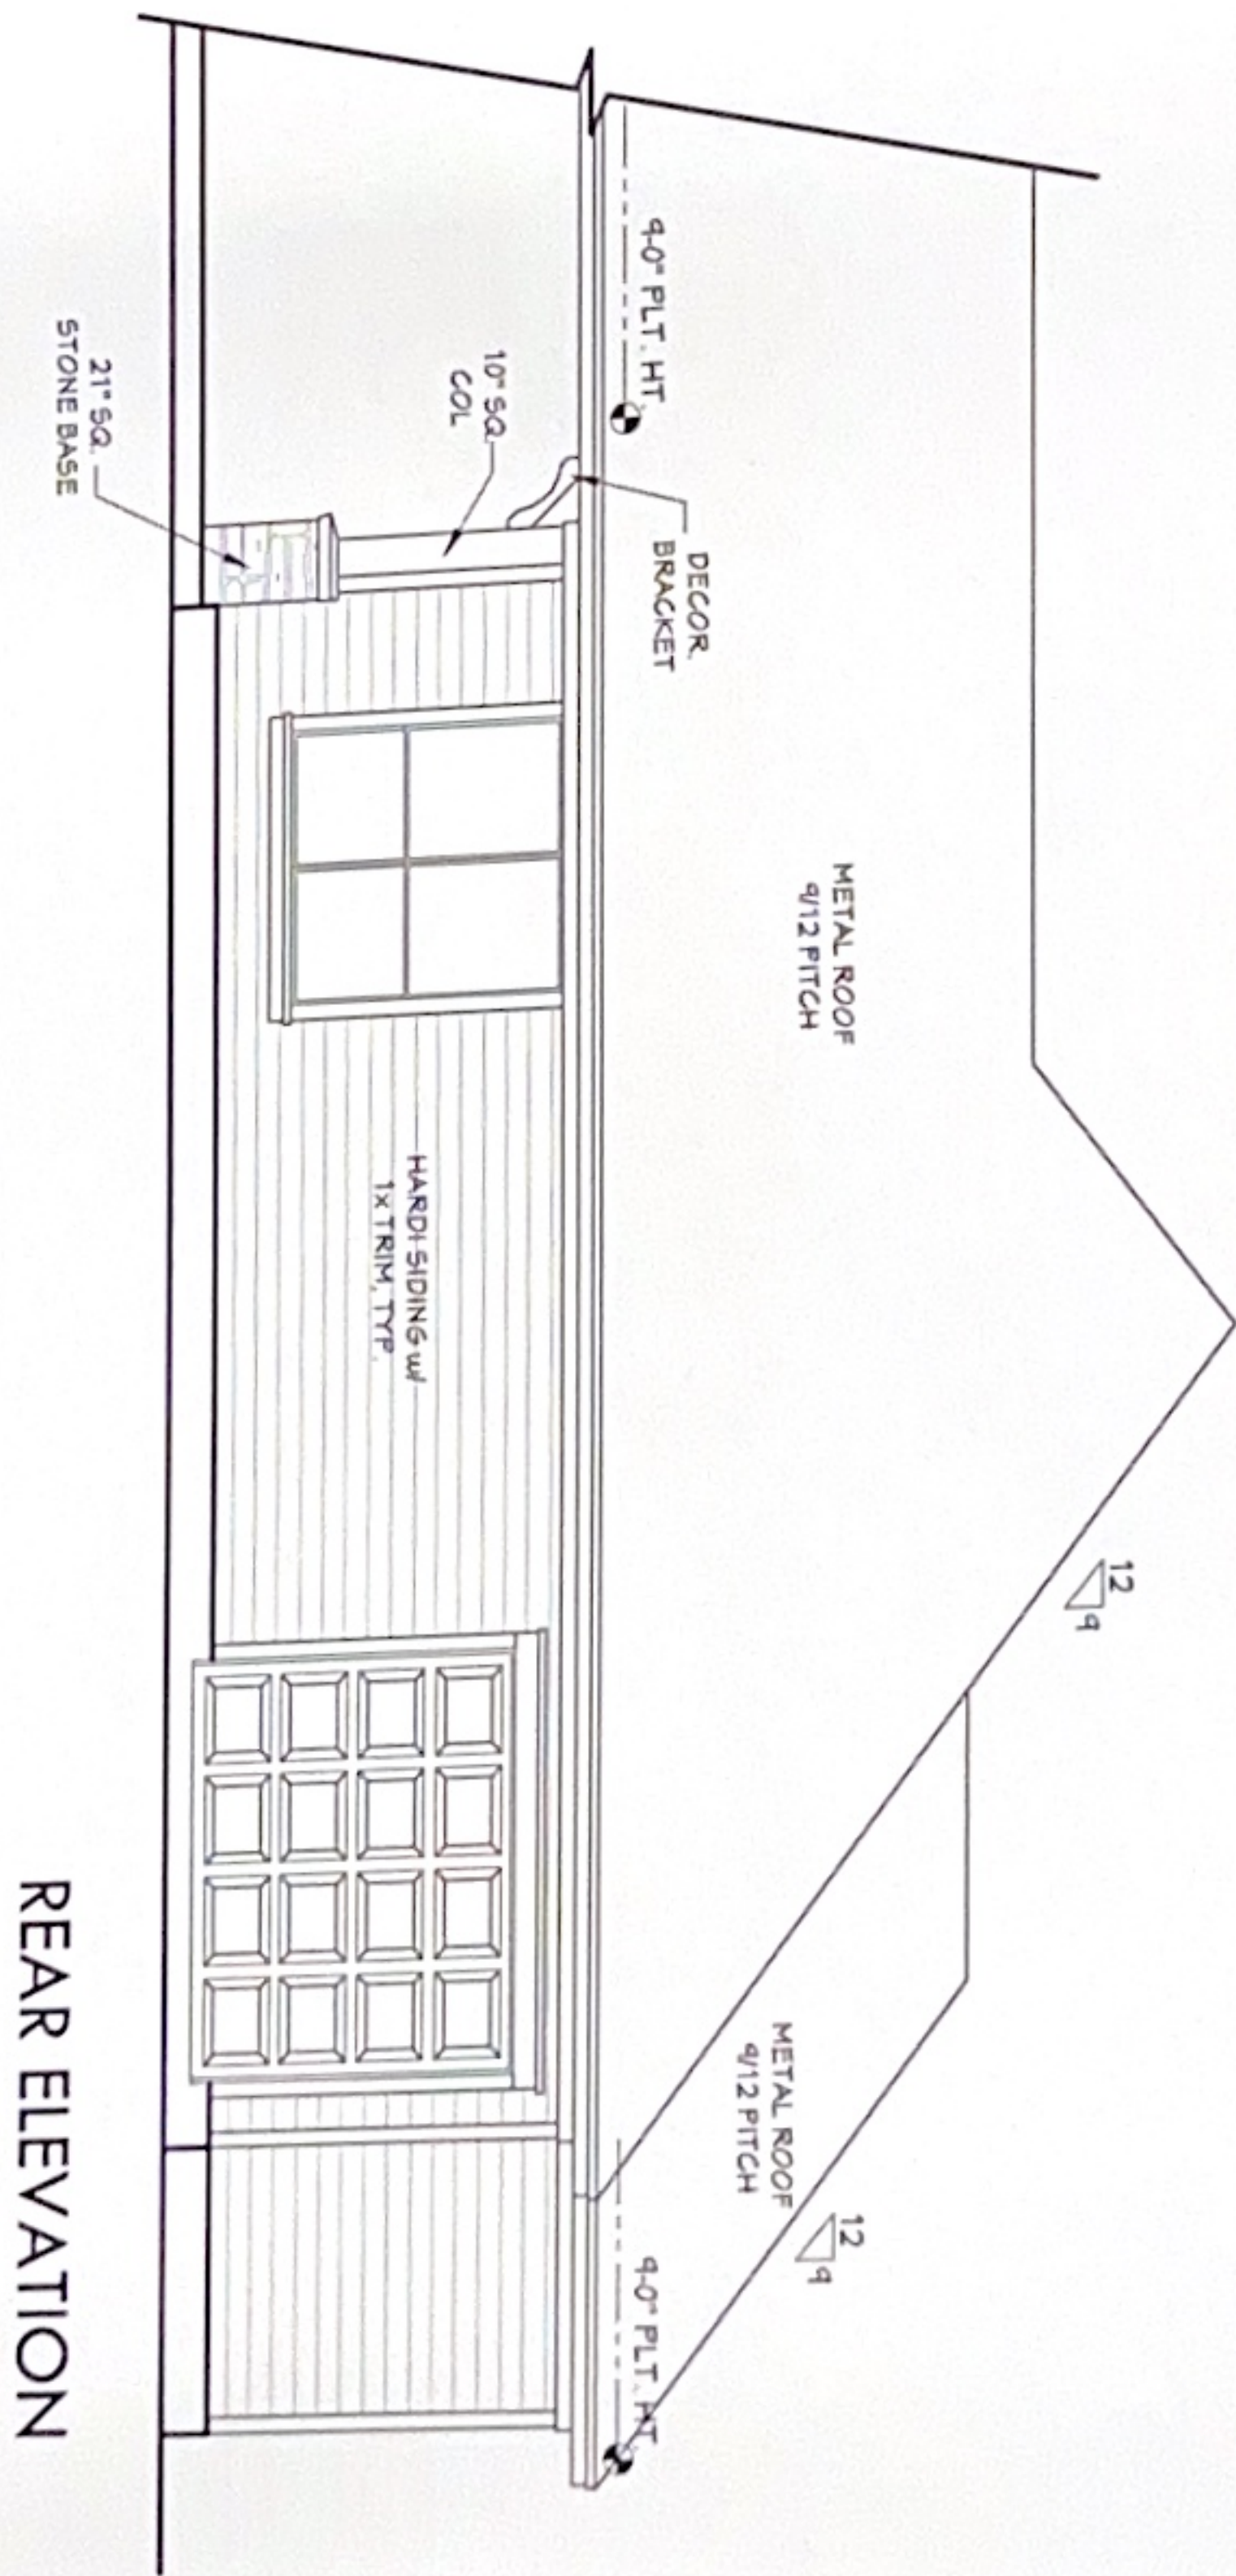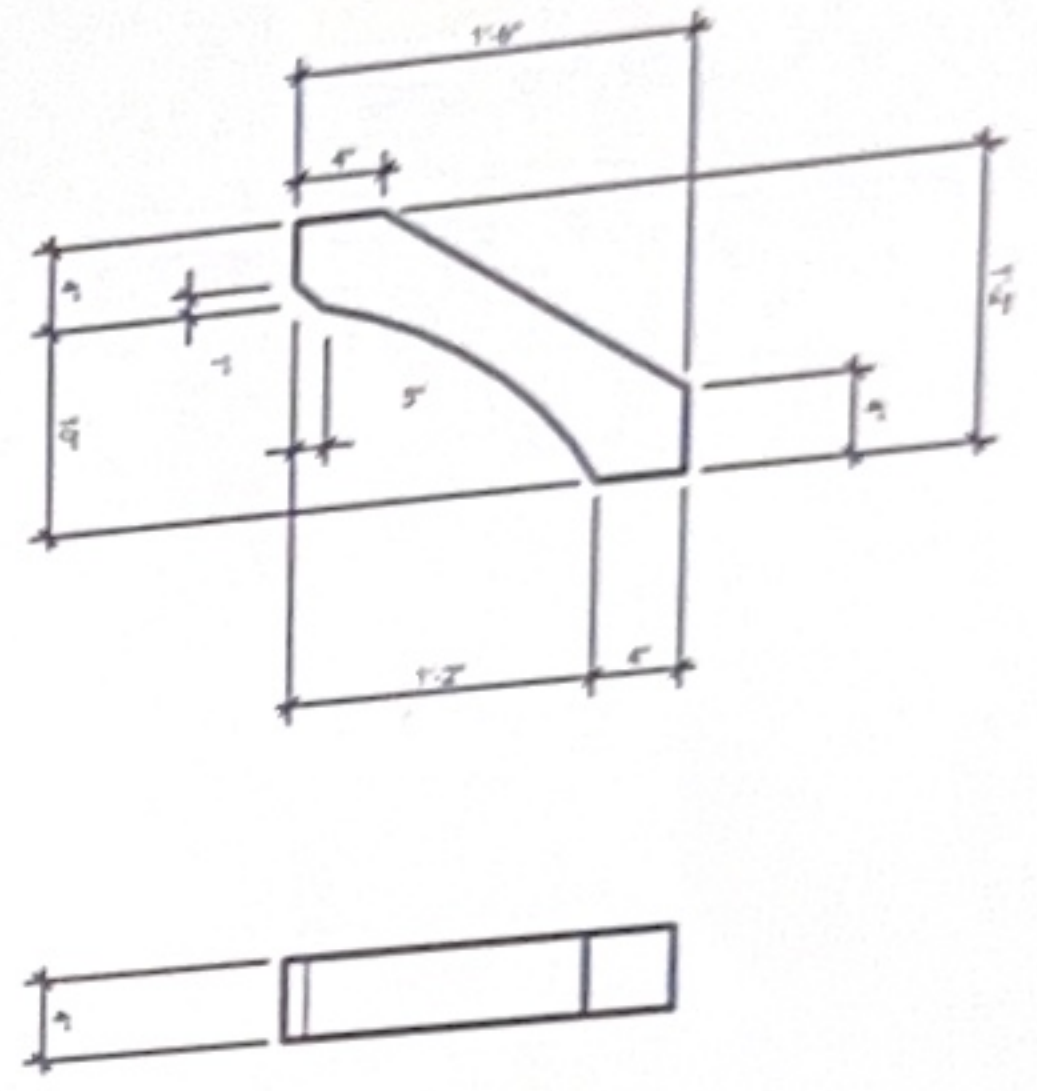

TYPICAL TRIM DETAIL

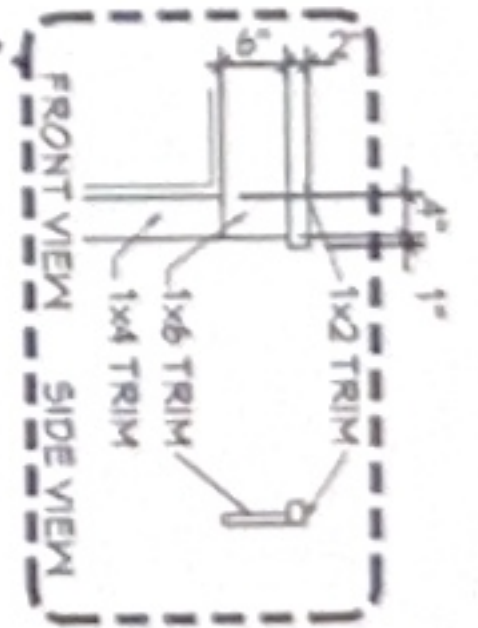

EXTERIOR ELEVATIONS
FRONT / REAR
Guest House

KURK★HOMES
Custom Builders
6700 Woodlands Parkway, Suite 230-318
The Woodlands, Texas 77382 1-800-749-KURK

DATE: 11 APR 12	PLAN NAME: WINKLER
PLAN SERIES:	
PLAN NO. 12-008	
SHEET A-5	

THESE PLANS ARE DRAWN TO COMPLY WITH OWNER'S AND/OR BUILDER'S SPECIFICATIONS AND ANY CHANGES MADE AFTER PRINTING HAS BEEN COMPLETED, WILL BE AT THE OWNER'S AND/OR BUILDER'S EXPENSE AND RESPONSIBILITY. THE CONTRACTOR SHALL VERIFY ALL DIMENSIONS AND ENCLOSED DRAWINGS PRIOR TO/DURING CONSTRUCTION ASSUMES ALL RESPONSIBILITY THEREAFTER. WHILE EFFORTS HAVE BEEN MADE DURING THE PREPARATION OF THESE CONSTRUCTION DOCUMENTS TO AVOID ANY ERRORS/MISTAKES, BARREDA DESIGNS, INC. CAN NOT GUARANTEE AGAINST ERROR.