





**FRONT ELEVATION**


SCALE: 1/4" = 1'-0"

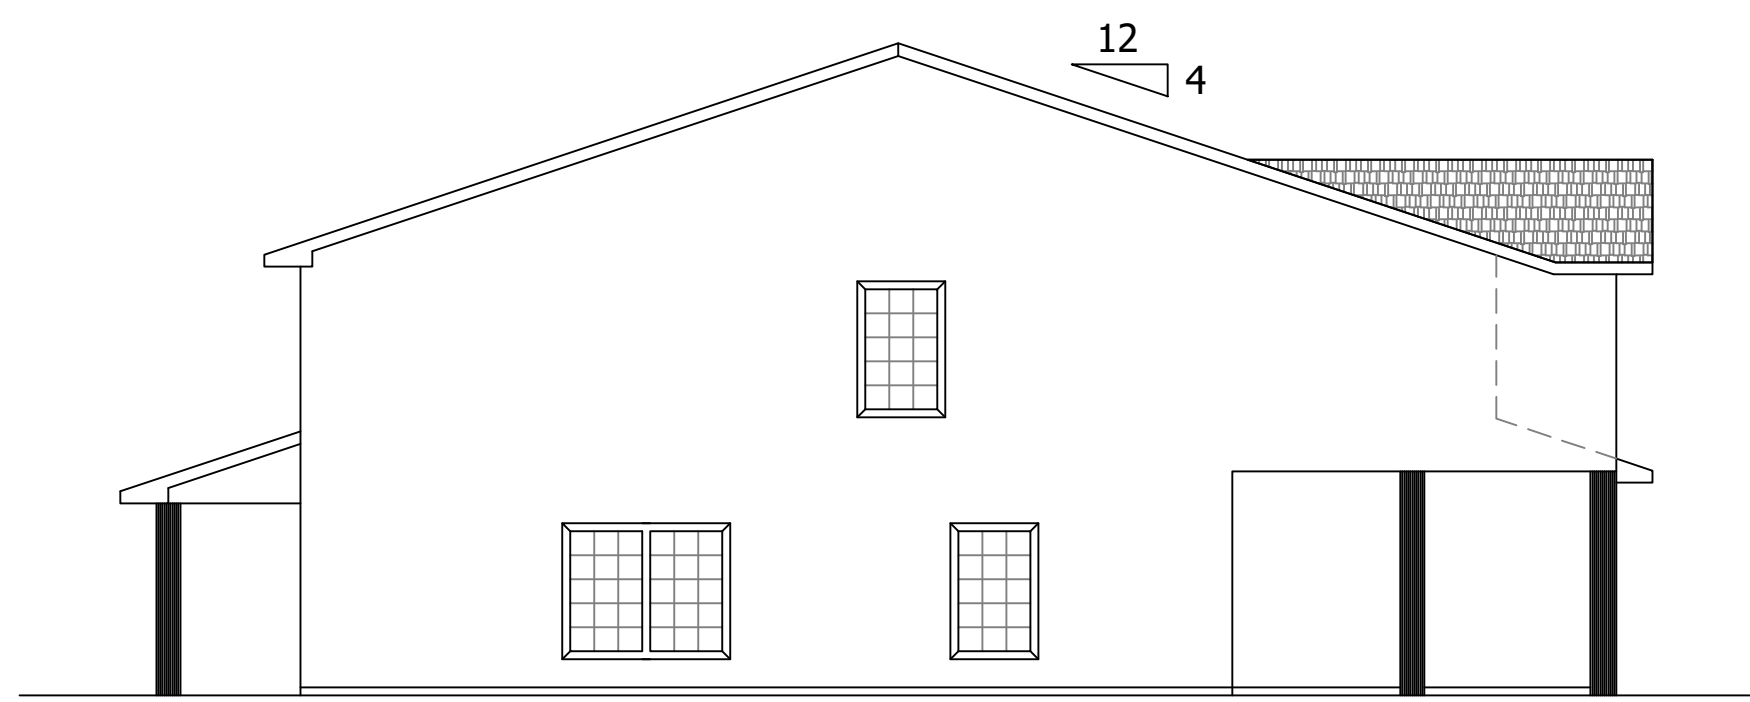

**LEFT SIDE ELEVATION**

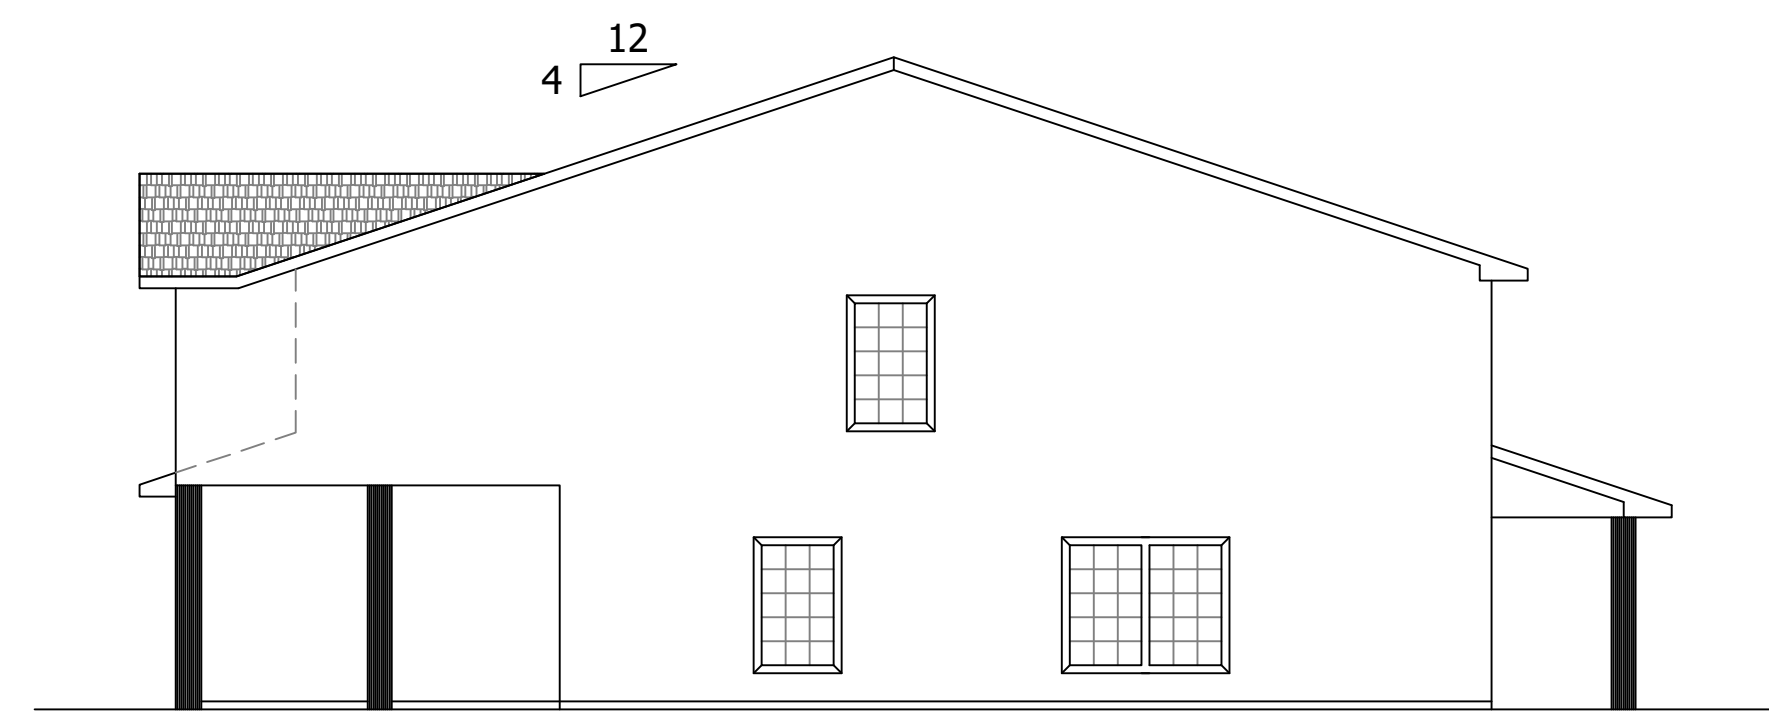

**RIGHT SIDE ELEVATION**

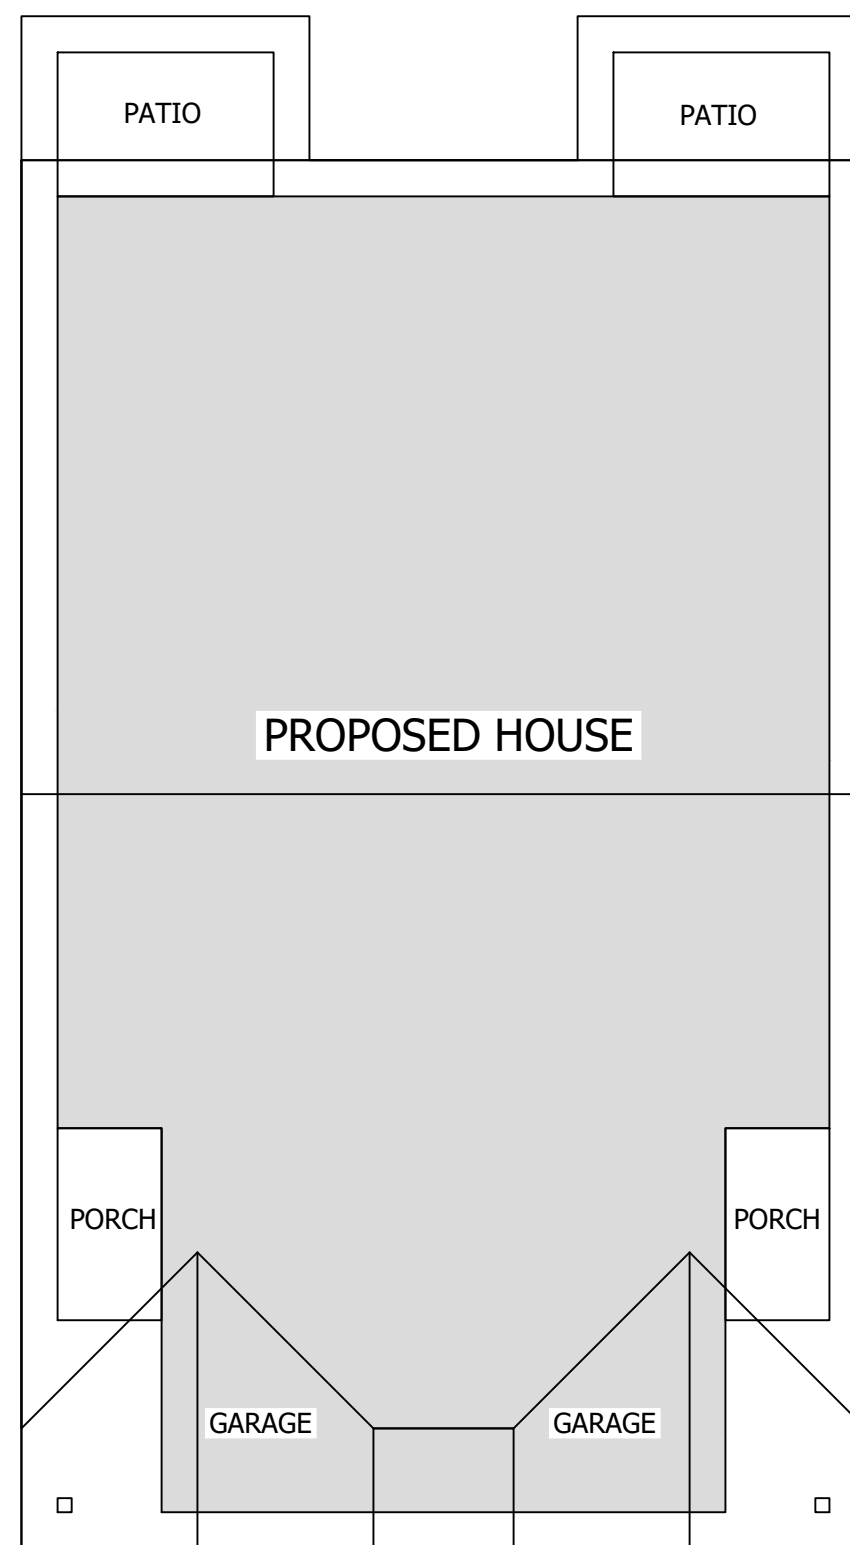

**ROOF LAYOUT**



**REAR ELEVATION**

**GENERAL NOTES**

1. FOR DIMENSION PURPOSES: TYPICAL STUD WALLS ARE ASSUMED TO BE 4" THICK. EXTERIOR WALLS TO BE 4" THICK. BRICK VENEER 5" THICK. ALL EXCEPTIONS ARE NOTED.
2. VENT ALL DRYERS TO OUTSIDE.
3. ALL DOOR & WINDOW HEADS TO BE AT 6'-8" UNLESS OTHERWISE NOTED.
4. PROVIDE 1/4" COLD WATER STUB FOR REFRIGERATOR & ICE MAKER IN KITCHEN
5. CONTRACTOR'S RESPONSIBILITY TO VERIFY ALL DIMENSIONS BEFORE CONSTRUCTION.

LEGAL DESCRIPTION:

LOT 4, BLOCK 4  
COLUMBIA ADDITION

**NEW CONSTRUCTION**

440 SHAMROCK ST.  
BEAUMONT, TX

SCALE:

1/4" = 1'-0"

SHEET  
NUMBER

6 OF 6