


MOONLIGHT HOUSE PLANS

324 AZALEA, LAKE JACKSON, TX. 77566
979-482-1967

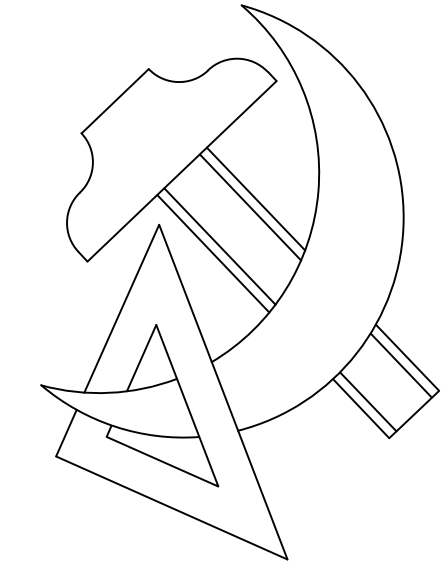

PLAN 1751

PLAN#: 20214013

LIVING: 1751 SQ.FT.

GARAGE: 477 SQ.FT.

PORCH: 45 SQ.FT.


COY PATIO: 205 SQ.FT.

TOTAL: 2478 SQ.FT.


MOONLIGHT HOUSE PLANS IS A DRAFTING FIRM, NOT AN ENGINEERING, OR ARCHITECTURAL FIRM. THESE PRINTS ARE TO BE APPROVED BY A LOCAL ENGINEER FOR ALL STRUCTURAL BEINGS. MOONLIGHT HOUSE PLANS IS NOT RESPONSIBLE FOR ANY STRUCTURAL OR DESIGN MISTAKES. ALL SUBCONTRACTORS SHALL VERIFY ANY & ALL DIMENSIONS, DETAILS & SPECIFICATIONS.

DESIGNER WILL NOT BE LIABLE FOR HUMAN ERROR AFTER CONSTRUCTION IS STARTED.


THESE DRAWINGS, SPECIFICATIONS AND IDEAS ARE THE PROPERTY OF MOONLIGHT HOUSE PLANS. AND SHALL NOT BE REUSED, REPRODUCED, OR ALTERED IN ANY WAY.

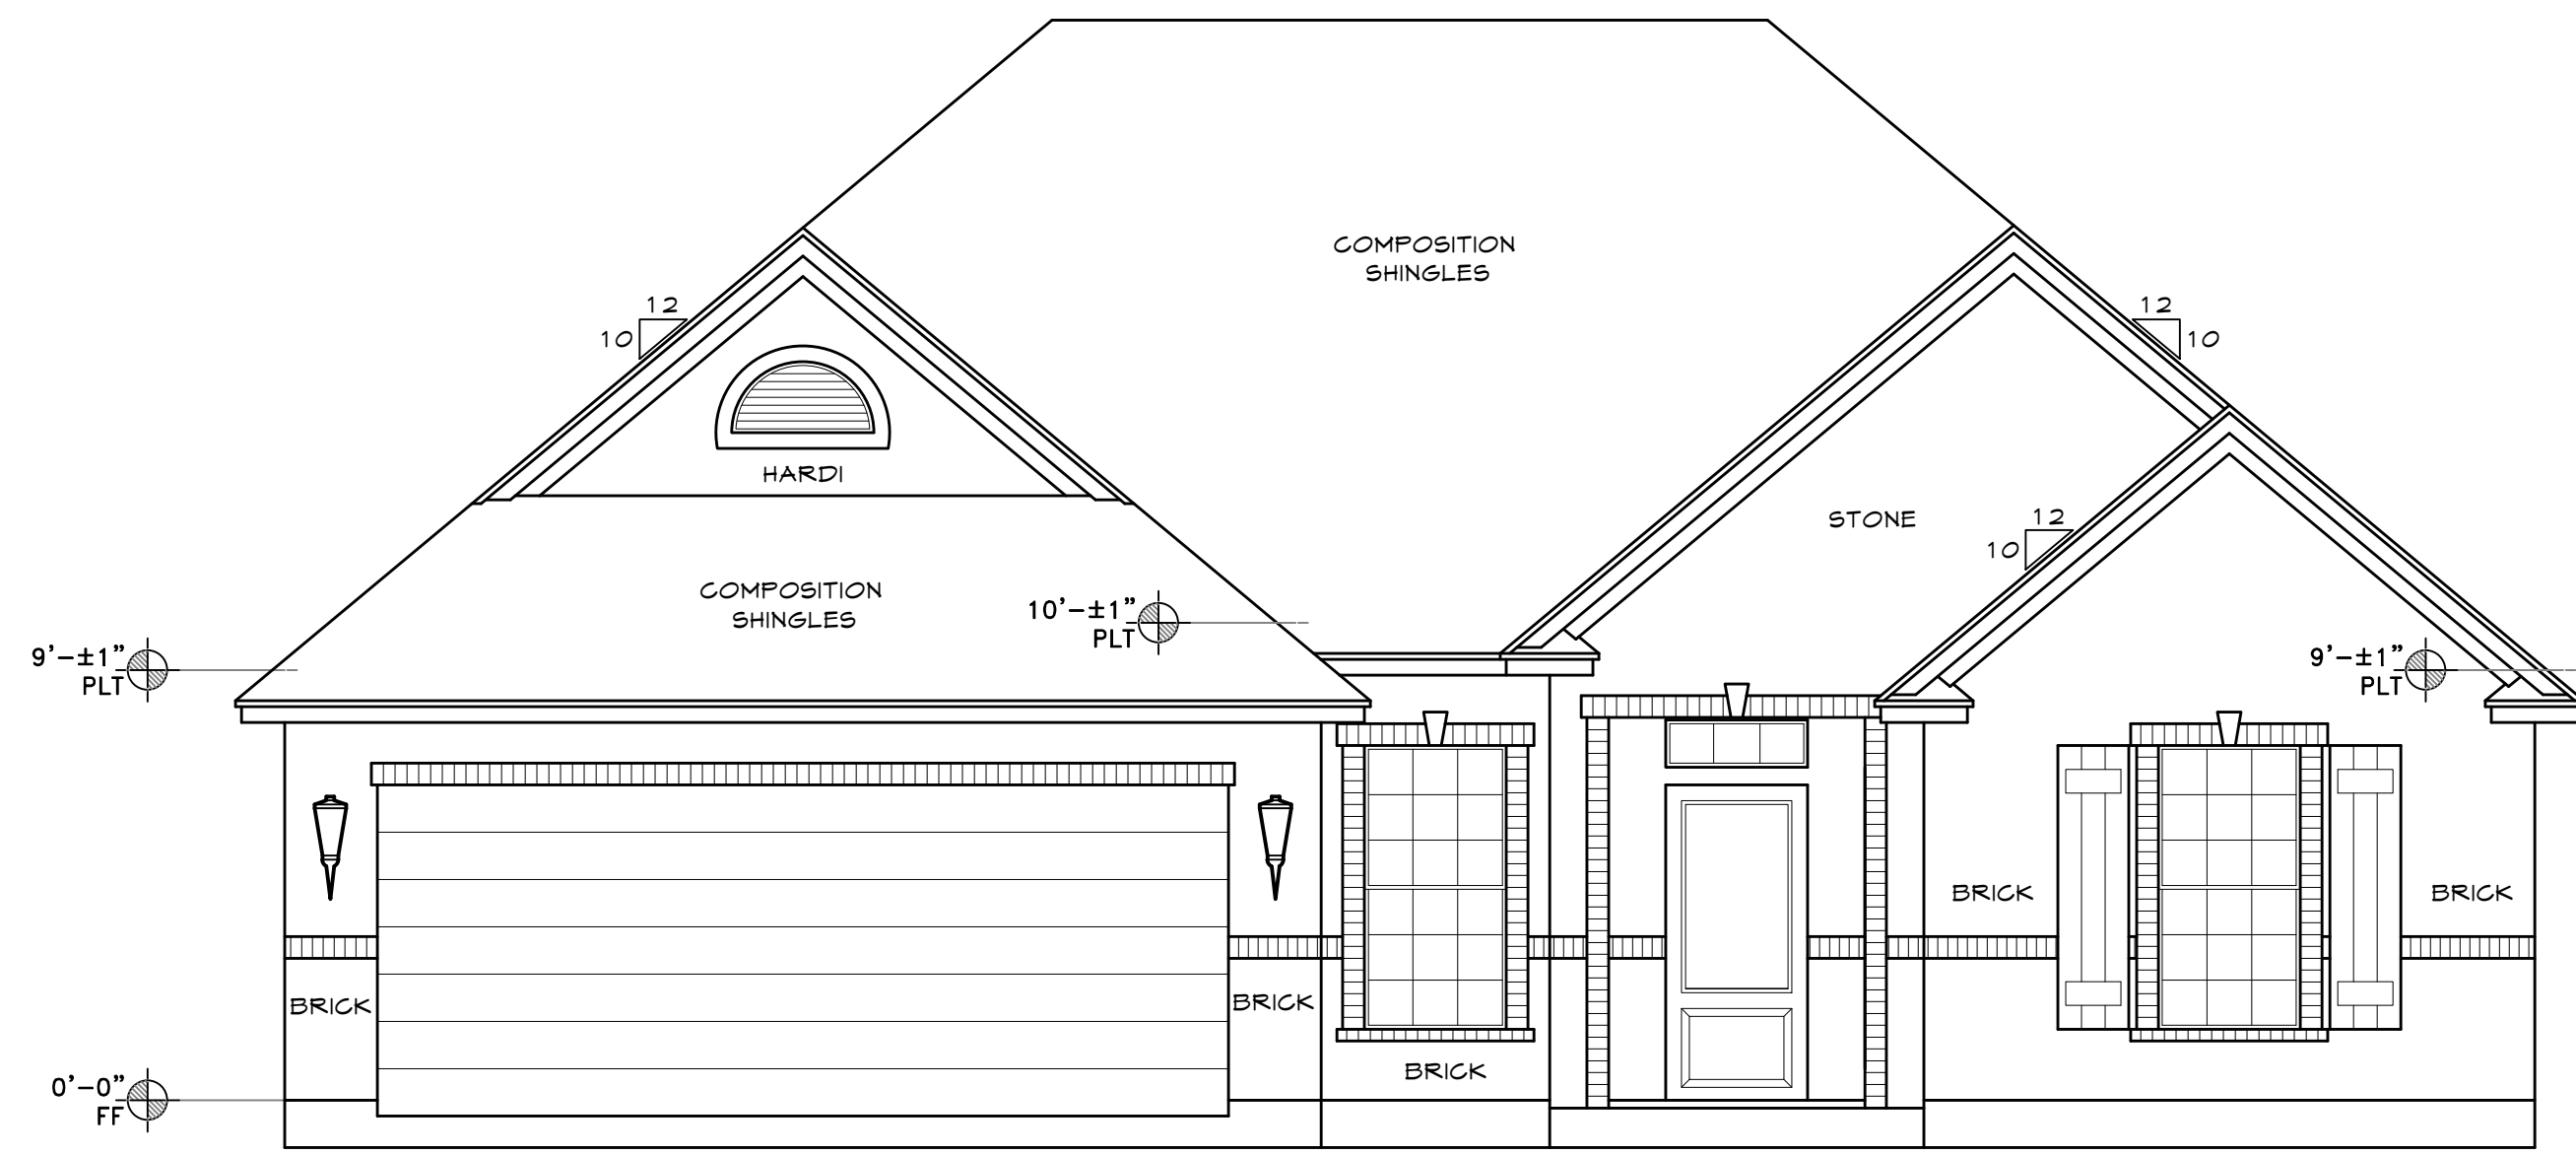


1 FRONT VIEW
A1 SCALE: 1/4" = 1'

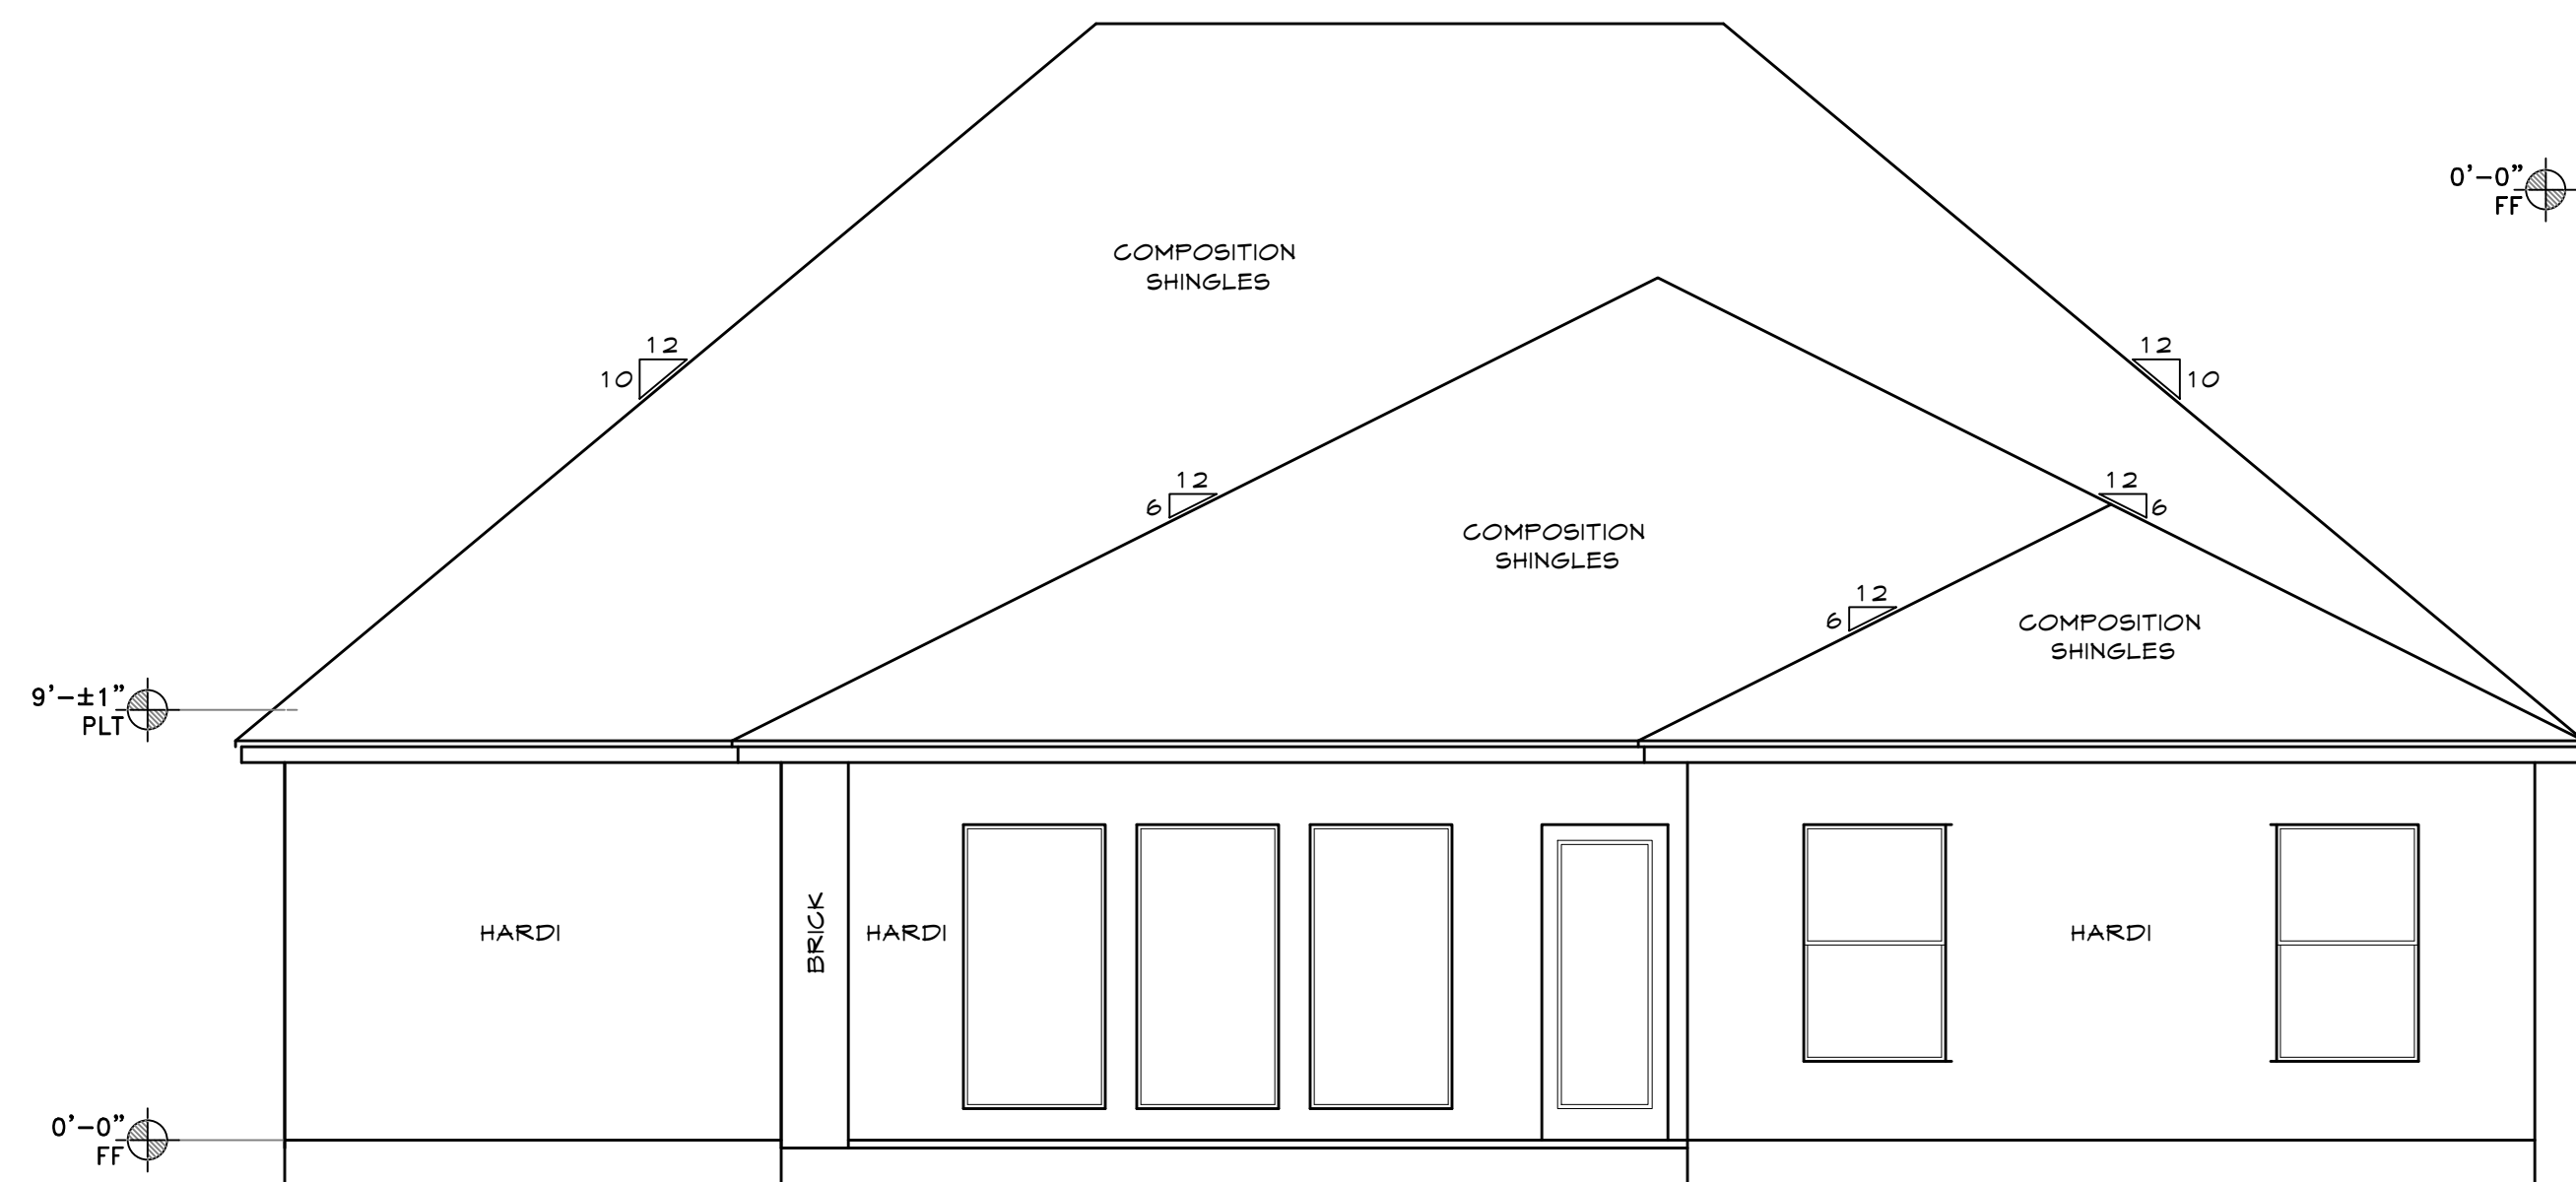

1 REAR VIEW
A2 SCALE: 1/4" = 1'

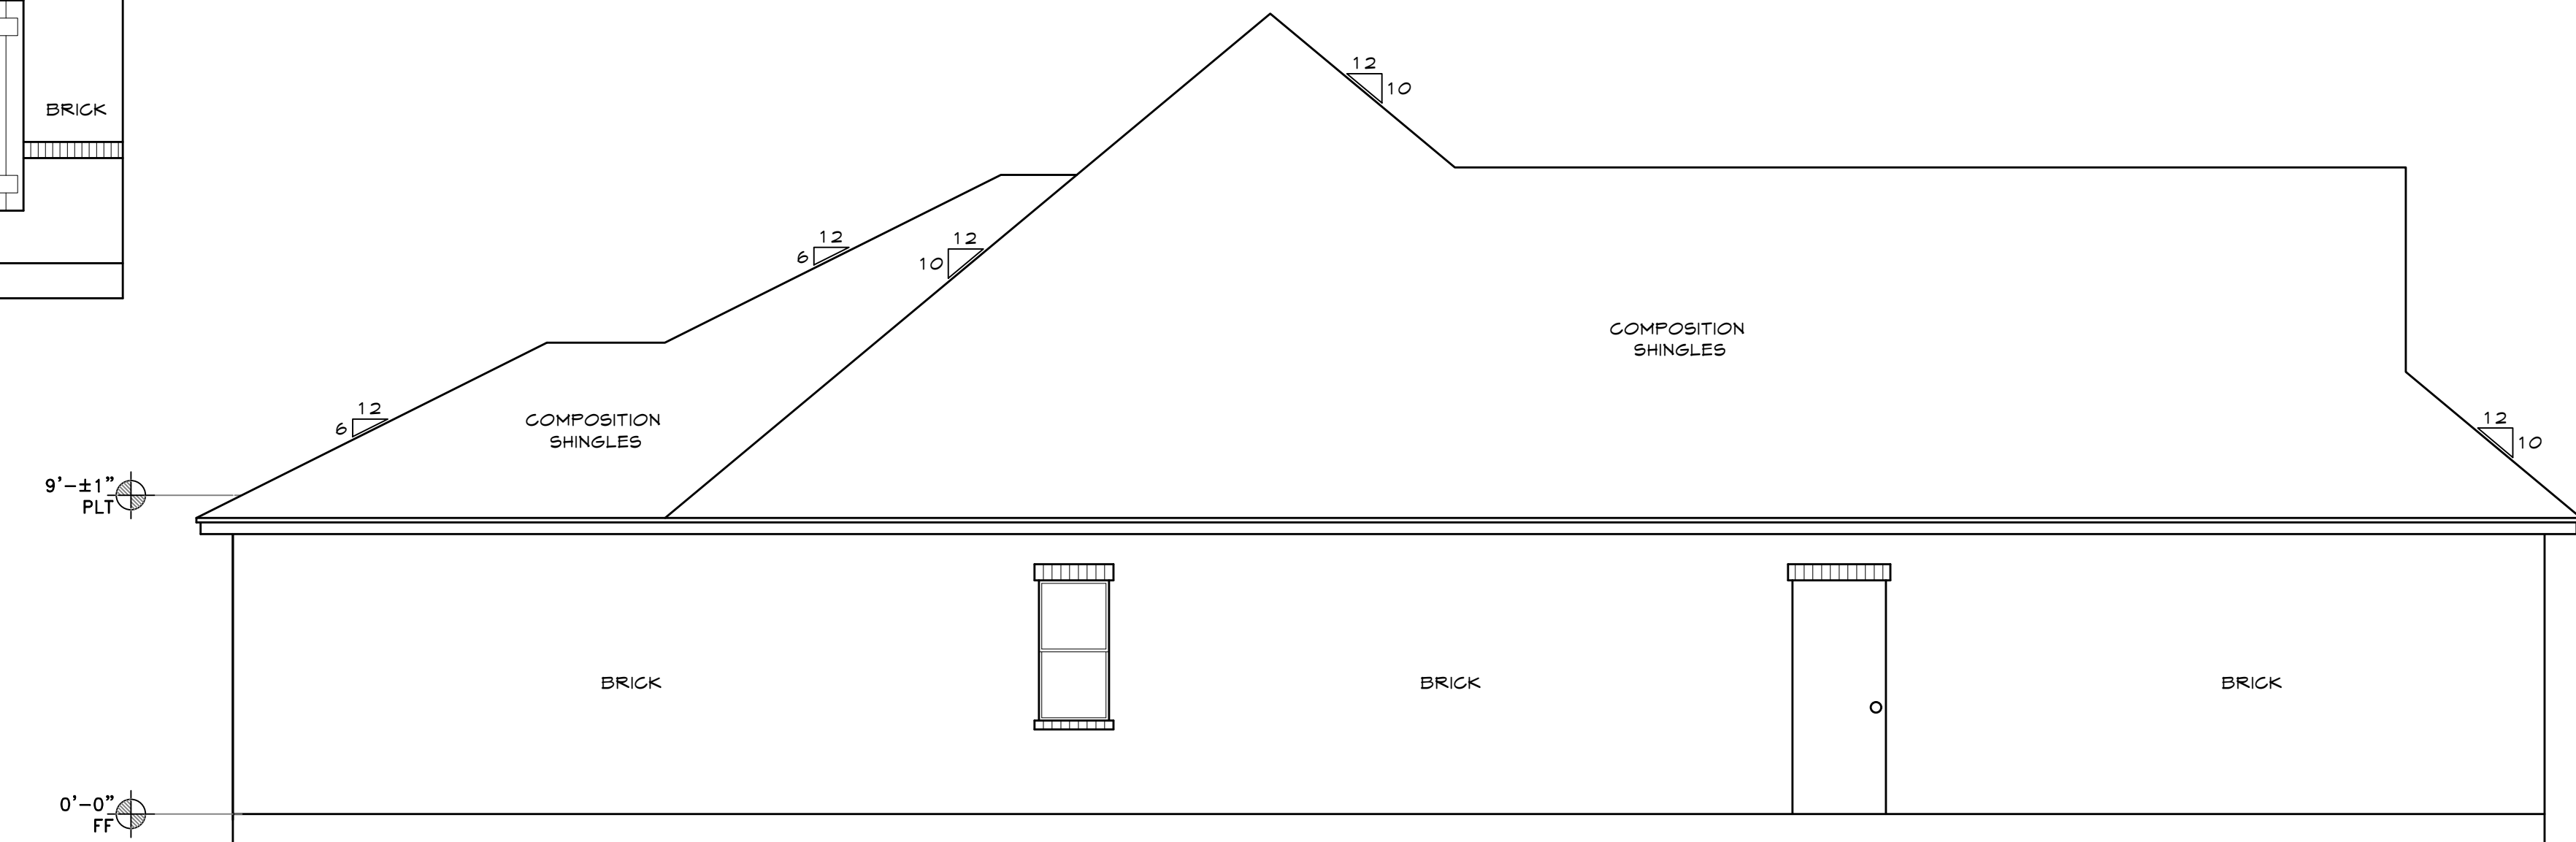

2 LEFT SIDE VIEW
A1 SCALE: 1/4" = 1'

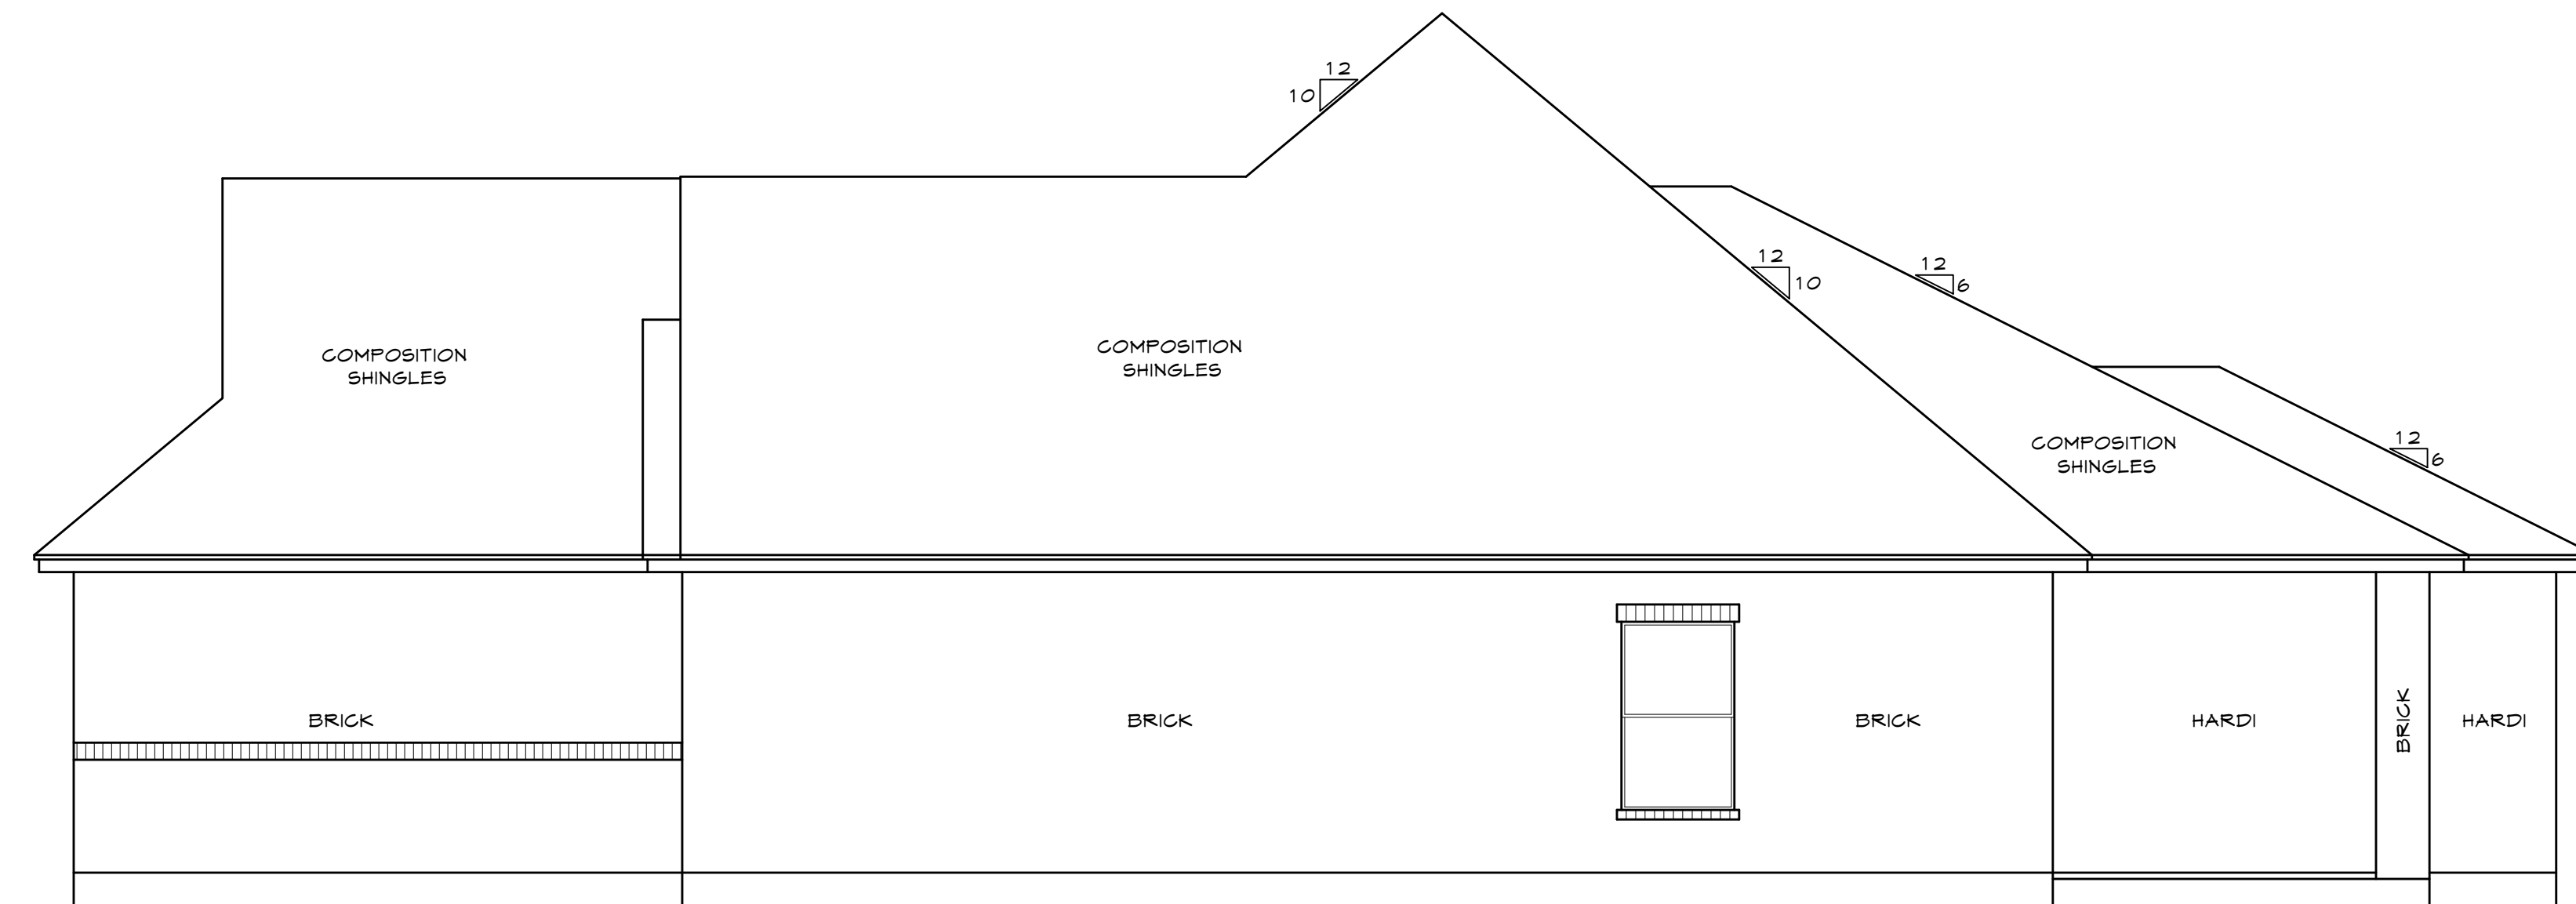

2 RIGHT SIDE VIEW
A2 SCALE: 1/4" = 1'

MOONLIGHT HOUSE PLANS IS A DRAFTING FIRM, NOT AN ENGINEERING OR ARCHITECTURAL FIRM. THESE PRINTS ARE FOR INFORMATIONAL PURPOSES ONLY. MOONLIGHT HOUSE PLANS IS NOT RESPONSIBLE FOR ANY STRUCTURAL OR DESIGN MISTAKES, DIMENSIONS, DETAILS & SPECIFICATIONS. DESIGNER WILL NOT BE LIABLE FOR HUMAN ERRORS AFTER CONSTRUCTION IS STARTED. THESE DRAWINGS, SPECIFICATIONS AND IDEAS ARE THE PROPERTY OF MOONLIGHT HOUSE PLANS, AND SHALL NOT BE REUSED, REPRODUCED, OR ALTERED IN ANY WAY.

Moonlight House
Plans
979-482-1967


REVISION HISTORY	DATE
NUMBER	

DWG. SCALE:
1/4" = 1'-0"

ELEVATIONS
PLAN 1751
CUSTOM HOUSE PLAN
JOB #: 20214013

05-13-21


A1

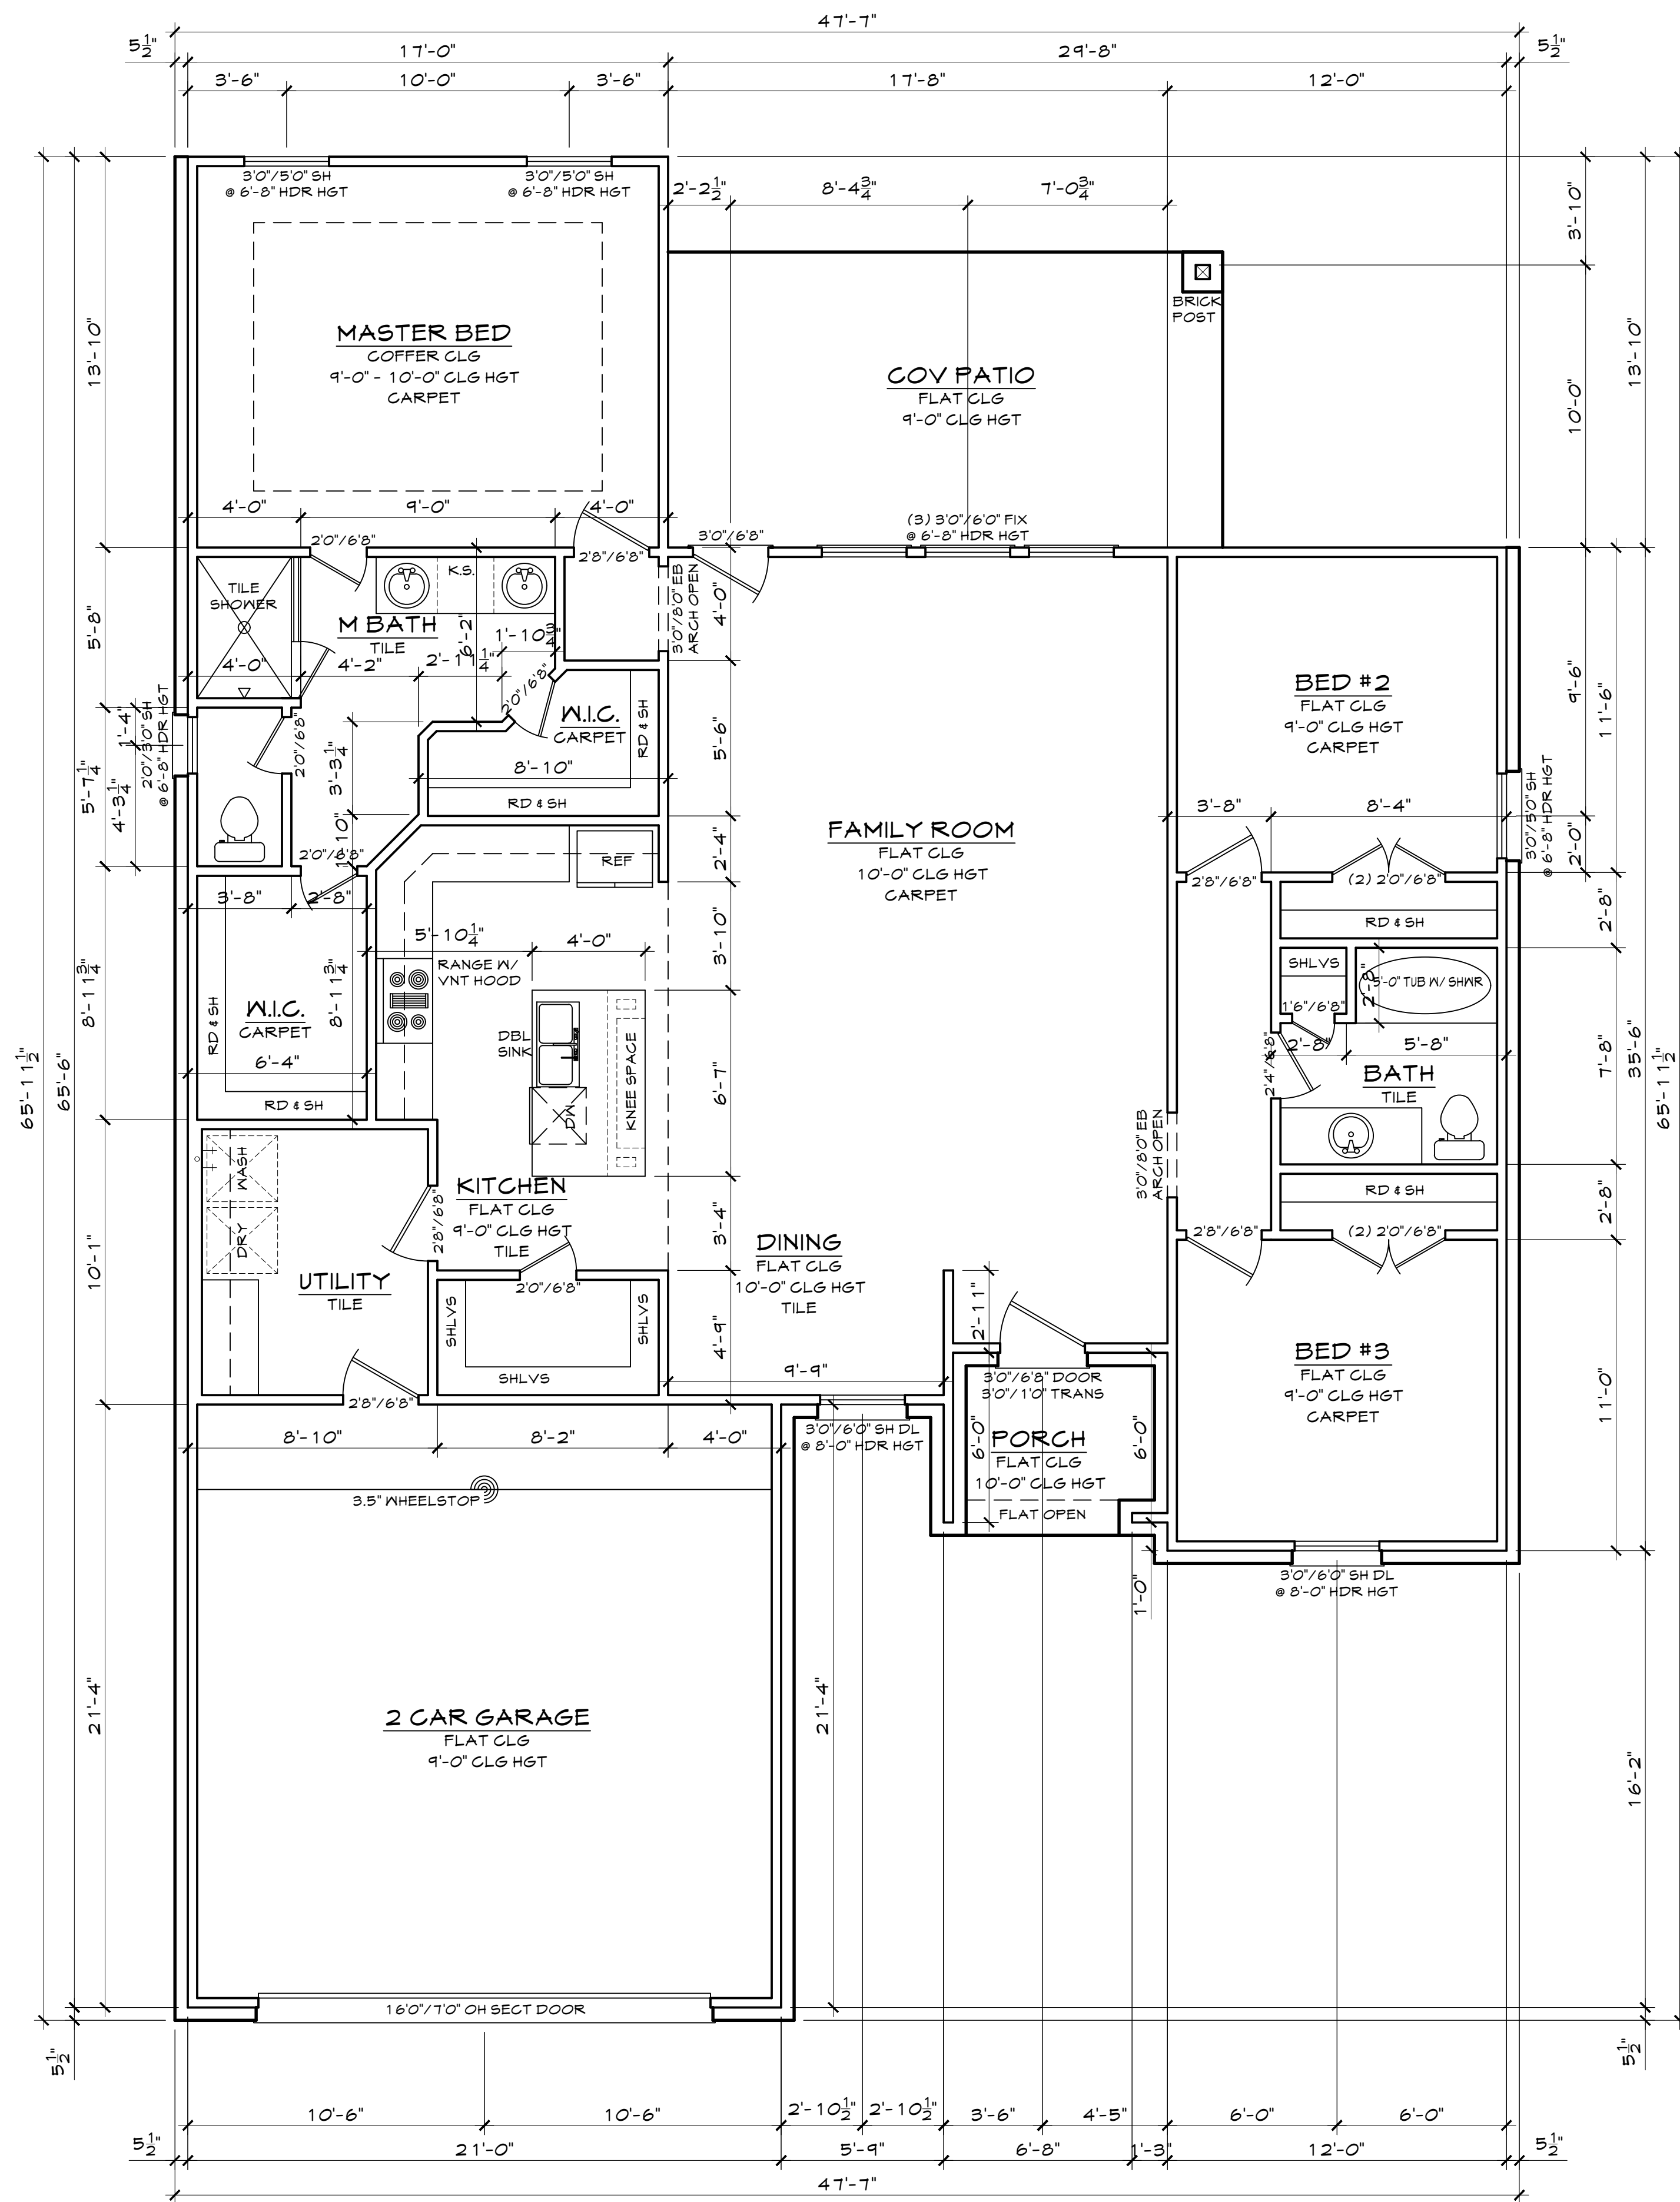

1 FLOOR PLAN
A2 SCALE: 1/4" = 1'

SYMBOL	DESCRIPTION
⊙	RECESSED LIGHT FIXTURE
⊕	CEILING MOUNTED LIGHT FIXTURE
○	WALL MOUNT LIGHT FIXTURE
◻	VENT
⊙SD	SMOKE DETECTOR
⊕	220 V. DUPLEX RECEIPT OUTLET
⊕	110 V. DUPLEX RECEIPT OUTLET
⊕FLR	110 V. FLOOR OUTLET
⊕GFI	GROUND FAULT INTERRUPTER DUPLEX RECEPTACLE OUTLET
⊕WP	WATER PROOF OUTLET
⊕	SINGLE POLE SWITCH
⊕S	2 WAY SWITCH
⊕SD	2 WAY SWITCH WITH DIMMER
⊕PB	PUSH BUTTON GARAGE DOOR
⊕DB	DOOR BELL
⊕CH	CHIME
⊕CLEAN OUT	CLEAN OUT
⊕PJ	PHONE JACK
⊕	GAS LINE CONNECTION
⊕	GARAGE DOOR OPENER
⊕	JUNCTION BOX
⊕	FLOOD LIGHTS

ELECTRICAL NOTES:
 -SMOKE DETECTORS IN ALL BED ROOMS, REQUIRE 110V TO HOUSE WIRING, BATTERY BACKUP & INTERCONNECT
 -VENT ALL EXHAUST FANS TO OUTSIDE
 -PROVIDE G.F.I. PROTECTION ON BATH PLUGGS
 -PROVIDE LIGHT FIXTURE & SMOKE DETECTORS AT WATER HEATER & A/C UNIT
 -PROVIDE ELECTRIC DISCONNECT AT A/C UNIT

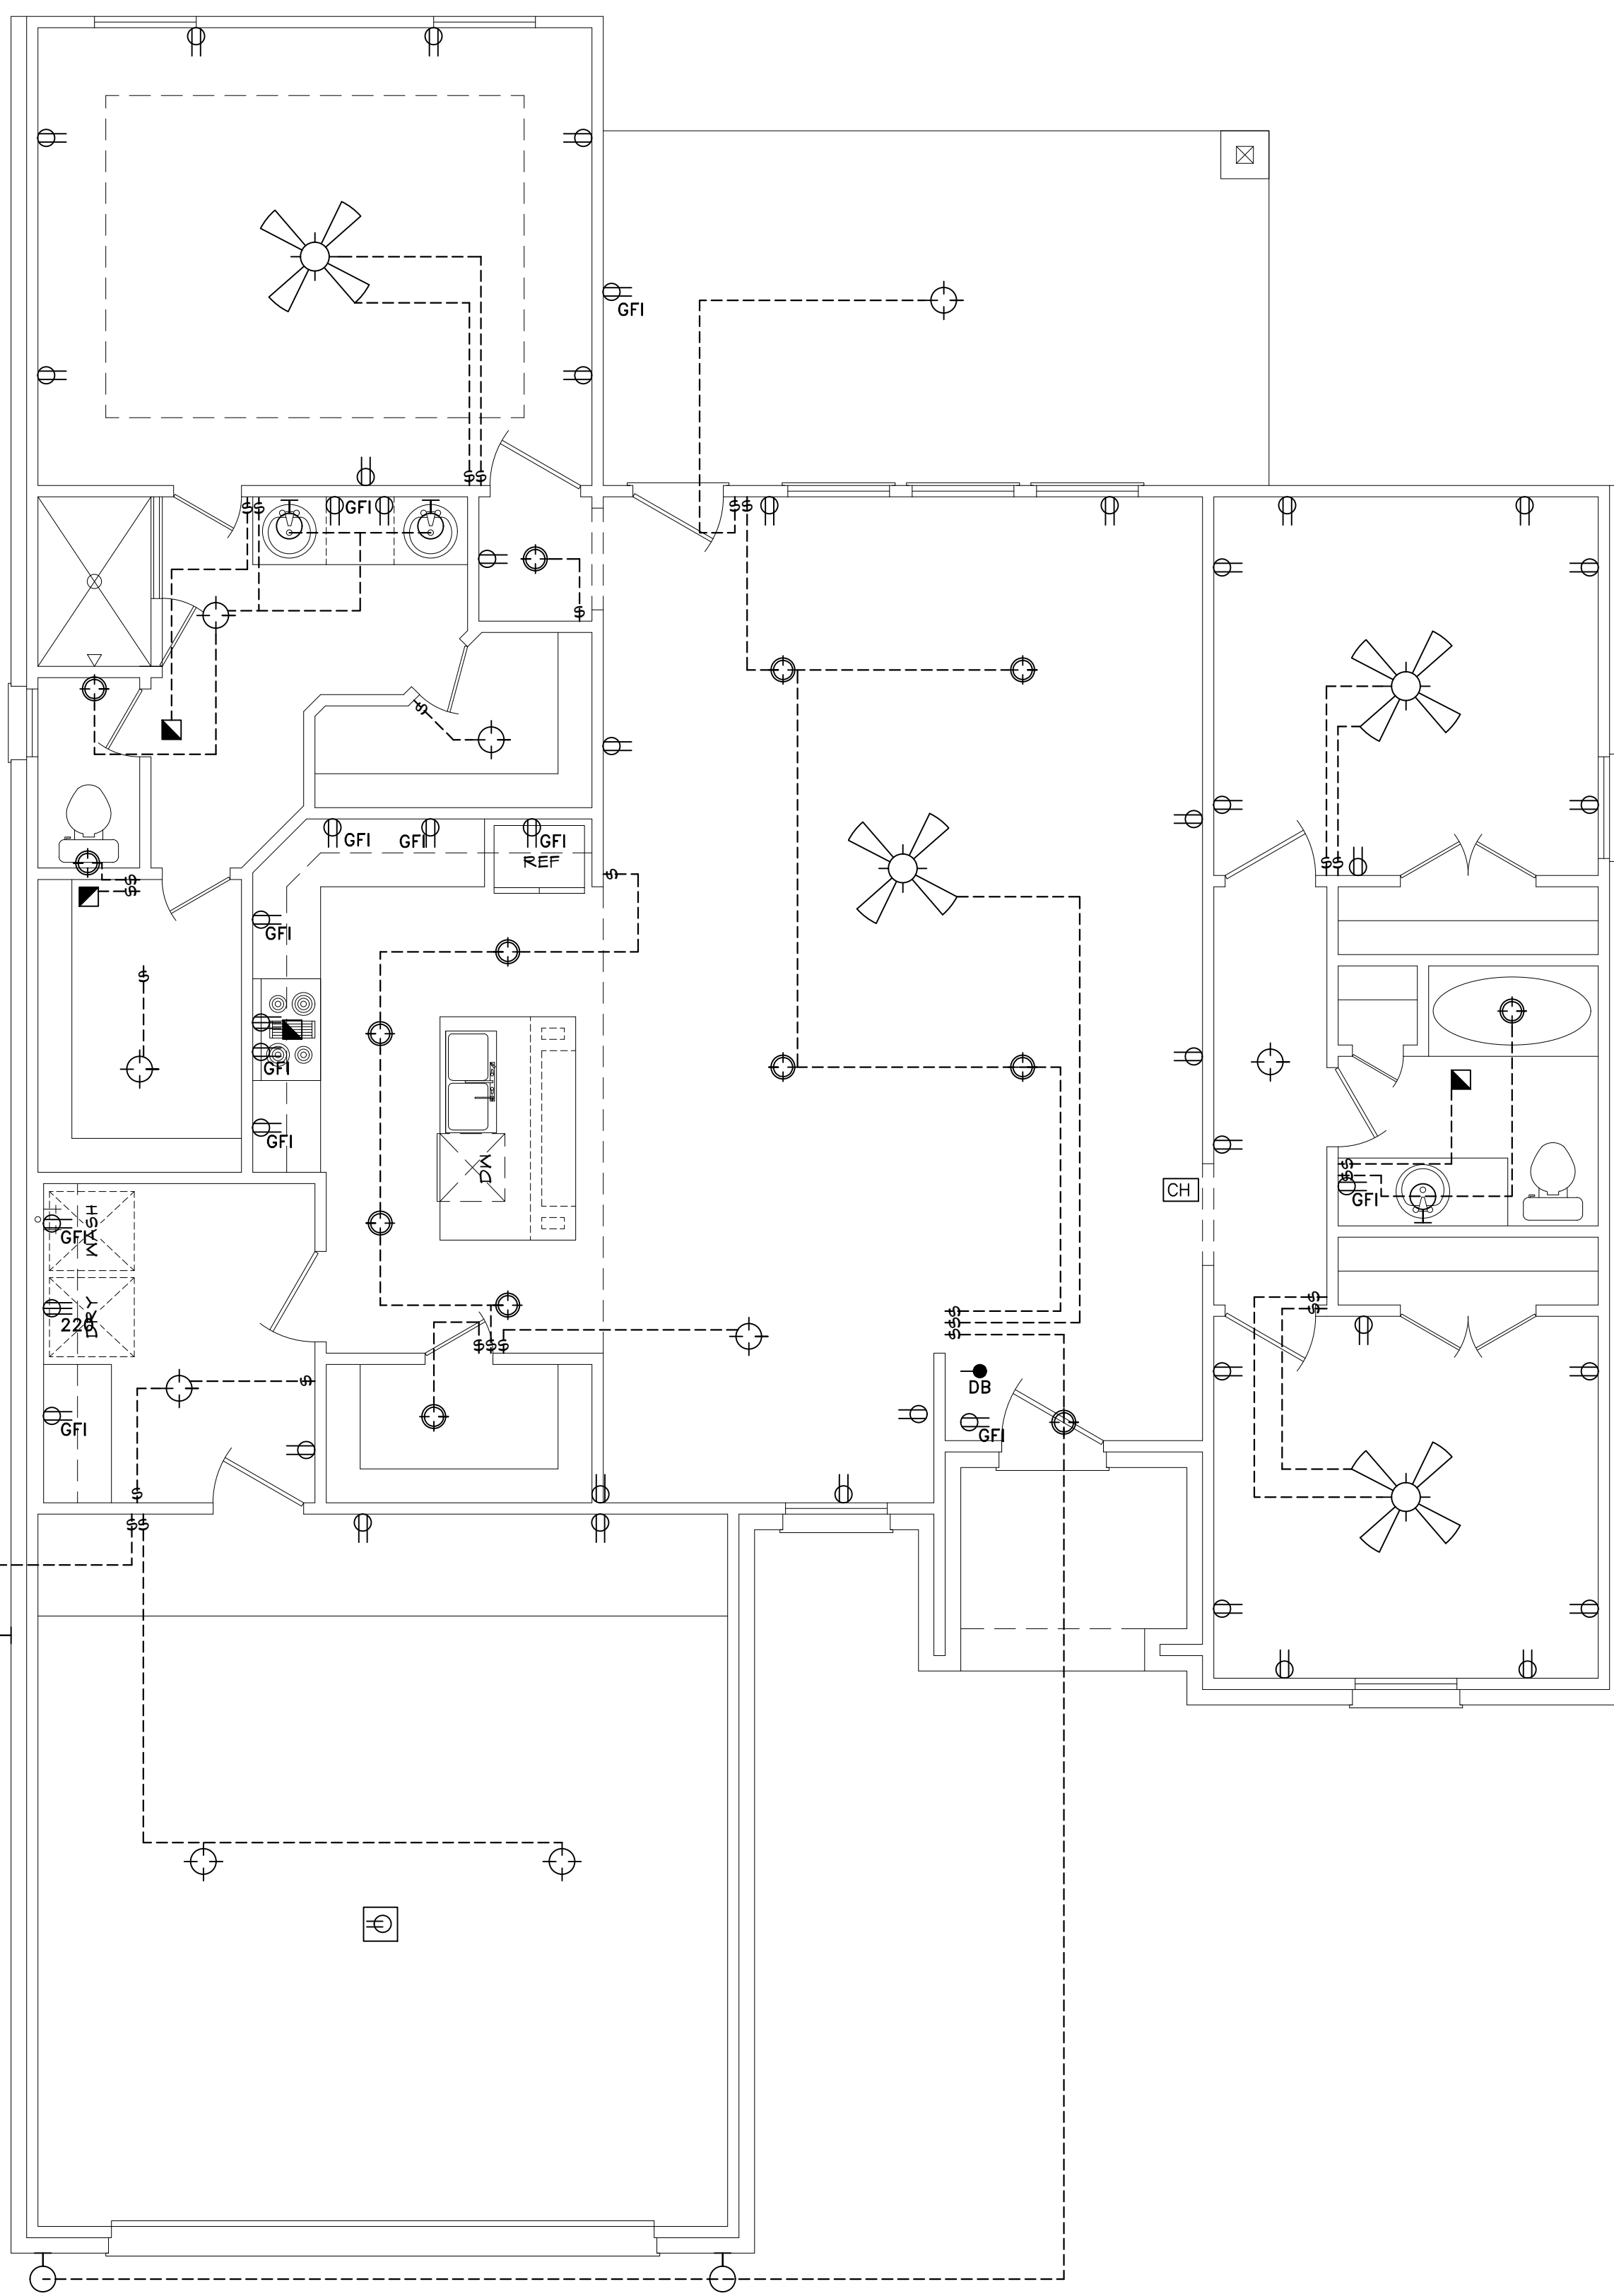

2 ELECTRICAL
A2 SCALE: 1/4" = 1'

MOONLIGHT HOUSE PLANS IS A DRAFTING FIRM, NOT AN ENGINEERING OR ARCHITECTURAL FIRM. THESE PRINTS ARE NOT TO BE USED FOR CONSTRUCTION. MOONLIGHT HOUSE PLANS IS NOT RESPONSIBLE FOR ANY STRUCTURAL OR DESIGN MISTAKES. CONSULT WITH YOUR CONTRACTOR FOR ANY & ALL DIMENSIONS, DETAILS & SPECIFICATIONS. MOONLIGHT HOUSE PLANS SHALL NOT BE REPRODUCED OR ALTERED IN ANY WAY. CONSTRUCTION IS GUARANTEED. MOONLIGHT HOUSE PLANS AND IDEAS ARE THE PROPERTY OF MOONLIGHT HOUSE PLANS AND SHALL NOT BE REPRODUCED, REPRODUCED, OR ALTERED IN ANY WAY.

Moonlight House Plans
979-482-1967

REVISION HISTORY	DATE
NUMBER	

DWG. SCALE: 1/4" = 1'-0"

FLOOR PLAN
PLAN 1751
 CUSTOM HOUSE PLAN
 JOB #: 20214013

05-13-21

A2