



2015.08.31  
*Brian Gibbs*

**PACT**  
DESIGN  
STUDIO


216 WEST 26TH ST, STE 105  
BRYAN, TX 77803  
PHONE 979.676.3397  
©2015 PACT Design Studio, LLC

**CARINI TOWNHOMES**  
BRYAN, TEXAS

PACT Project Number  
**15-010**  
Date  
2015.08.31  
No. Revision/Issue Date


BUILDING 2 FLOOR PLAN (1ST FLOOR)

BLDG 2  
**A1.4**

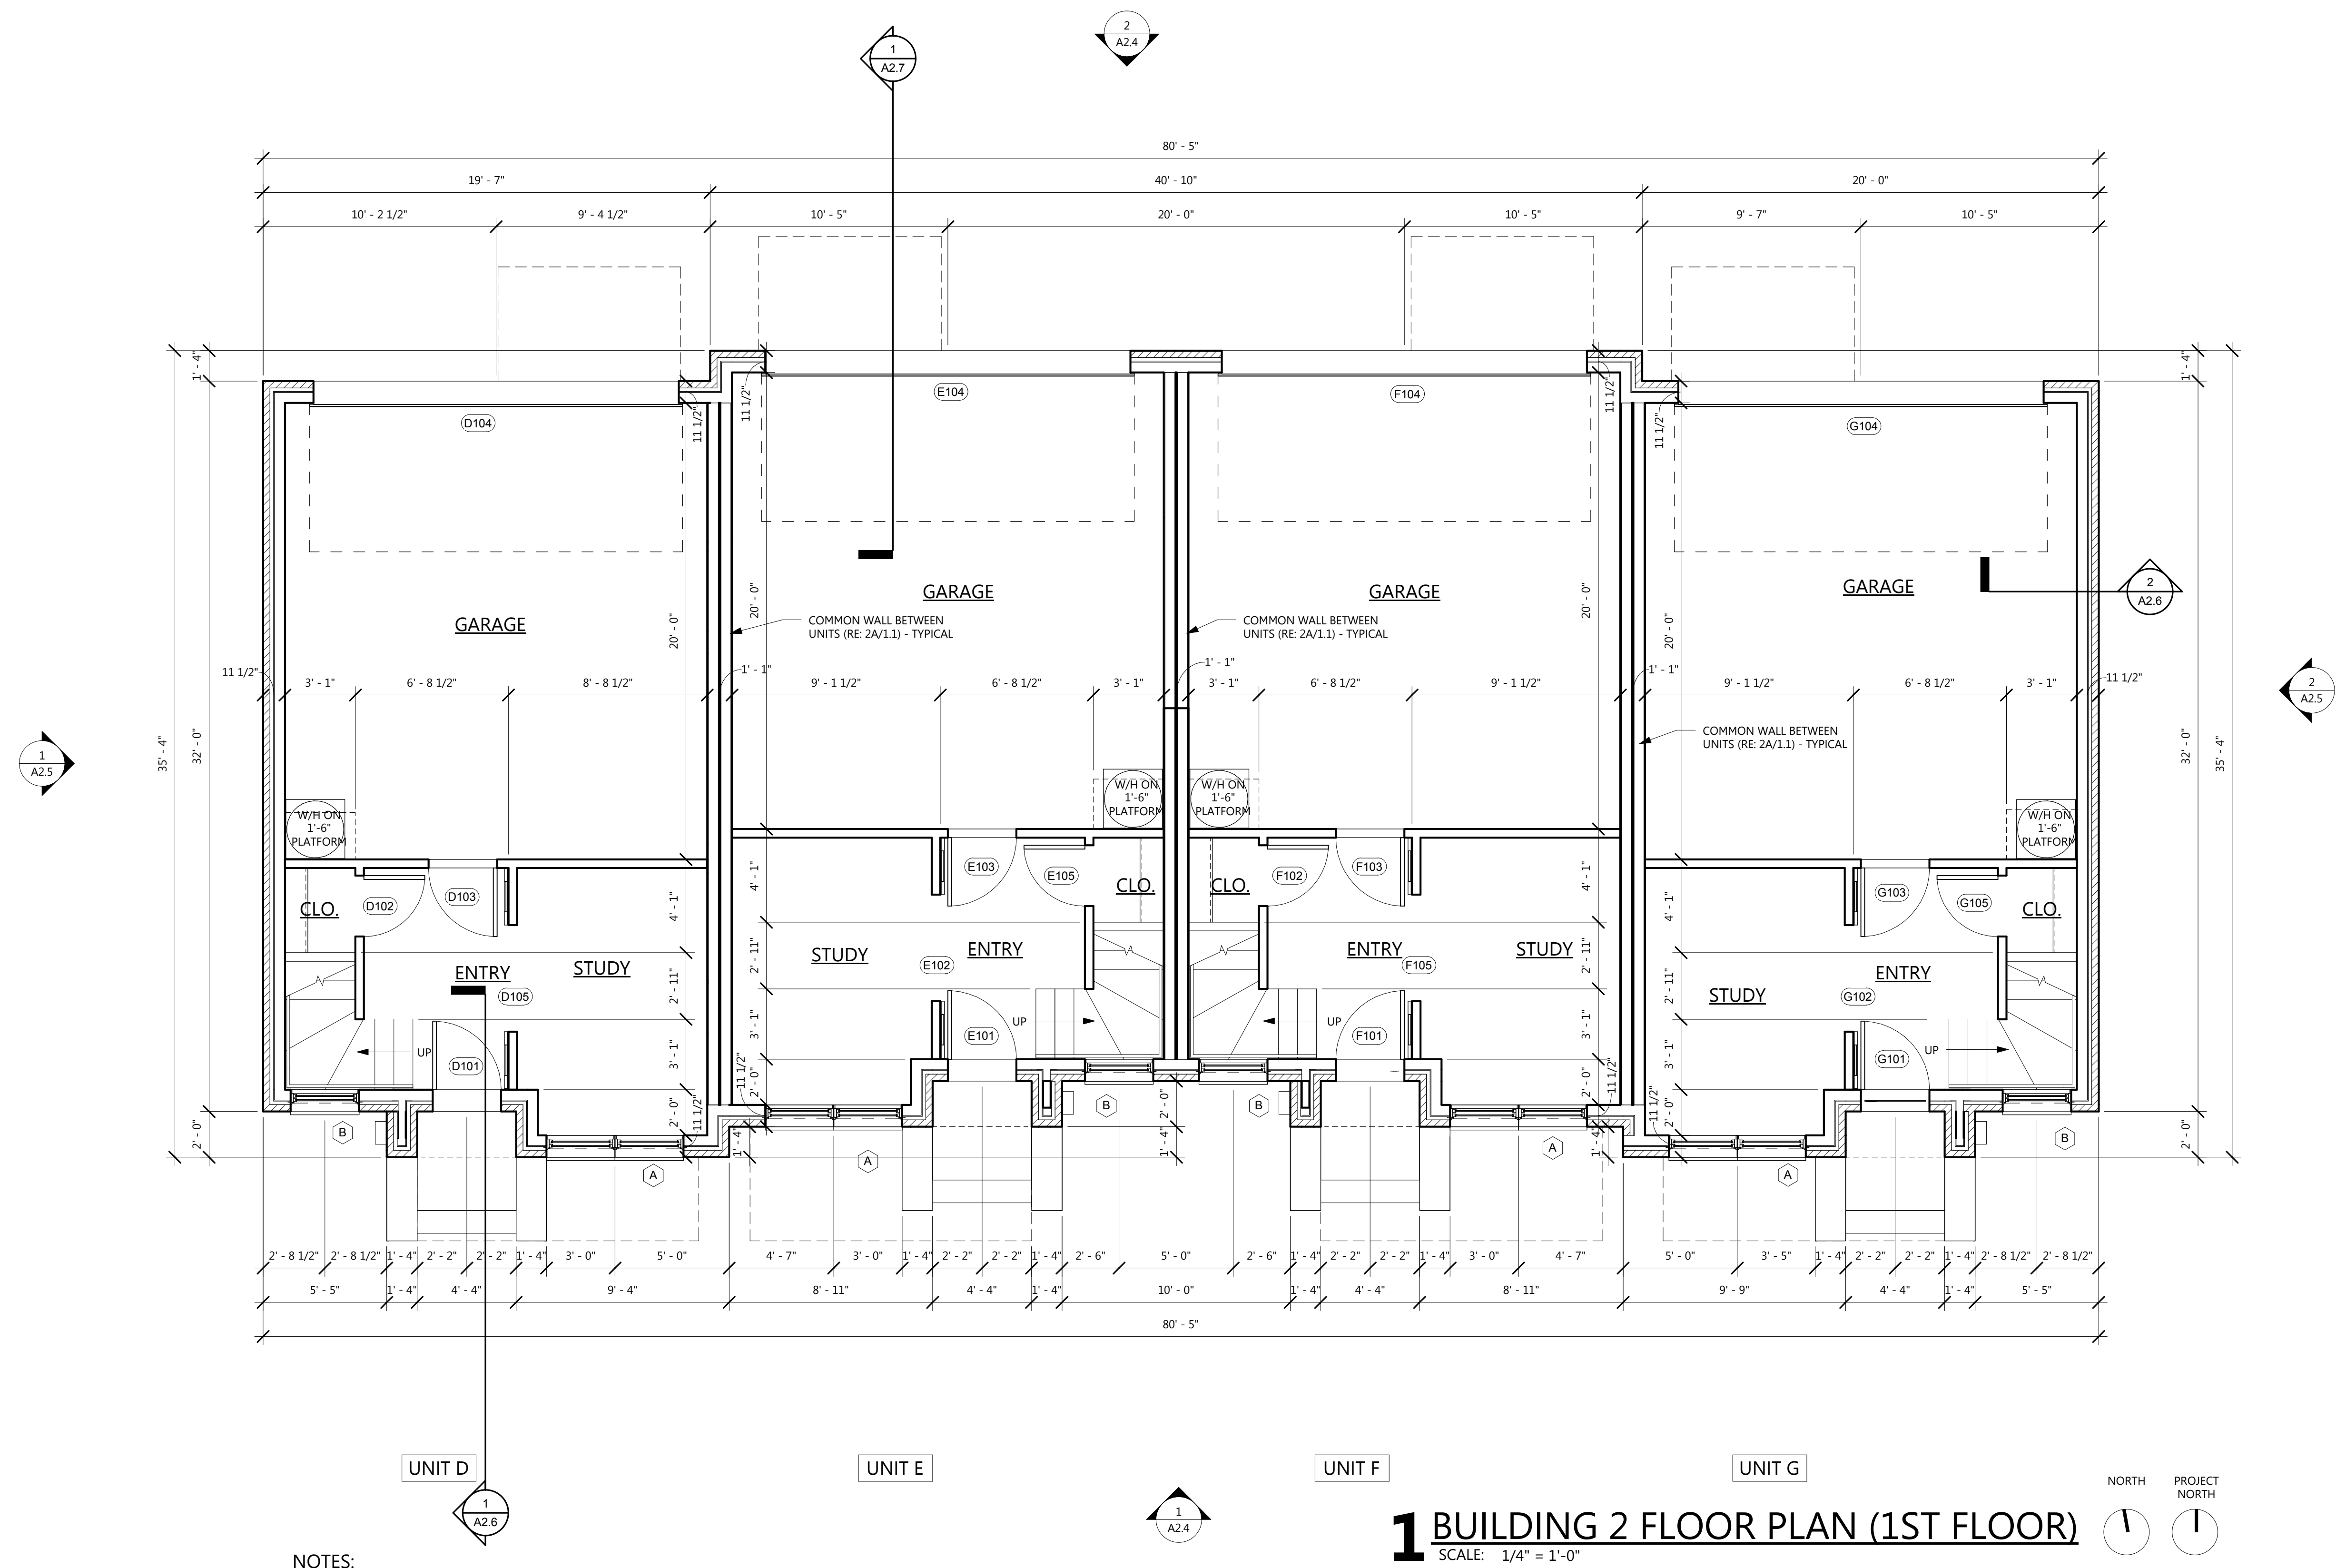

- NOTES:
- 1. AT FIRST FLOOR, 2x6 STUDS AT EXTERIOR & DEMISING WALLS.
  - 2. PROVIDE EXTERIOR HOSE BIBBS AT LOCATIONS PROVIDED BY OWNER.

**1 BUILDING 2 FLOOR PLAN (1ST FLOOR)**  
SCALE: 1/4" = 1'-0"

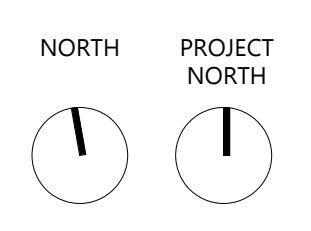



2015.08.31  
*Brian Gibbs*


**PACT**  
DESIGN  
STUDIO  
216 WEST 26TH ST, STE 105  
BRYAN, TX 77803  
PHONE 979.676.3397  
©2015 PACT Design Studio, LLC

**CARINI TOWNHOMES**  
BRYAN, TEXAS

PACT Project Number  
**15-010**  
Date  
2015.08.31  
No. Revision/Issue Date






BUILDING 2 FLOOR PLAN (2ND FLOOR)

BLDG 2  
**A1.5**

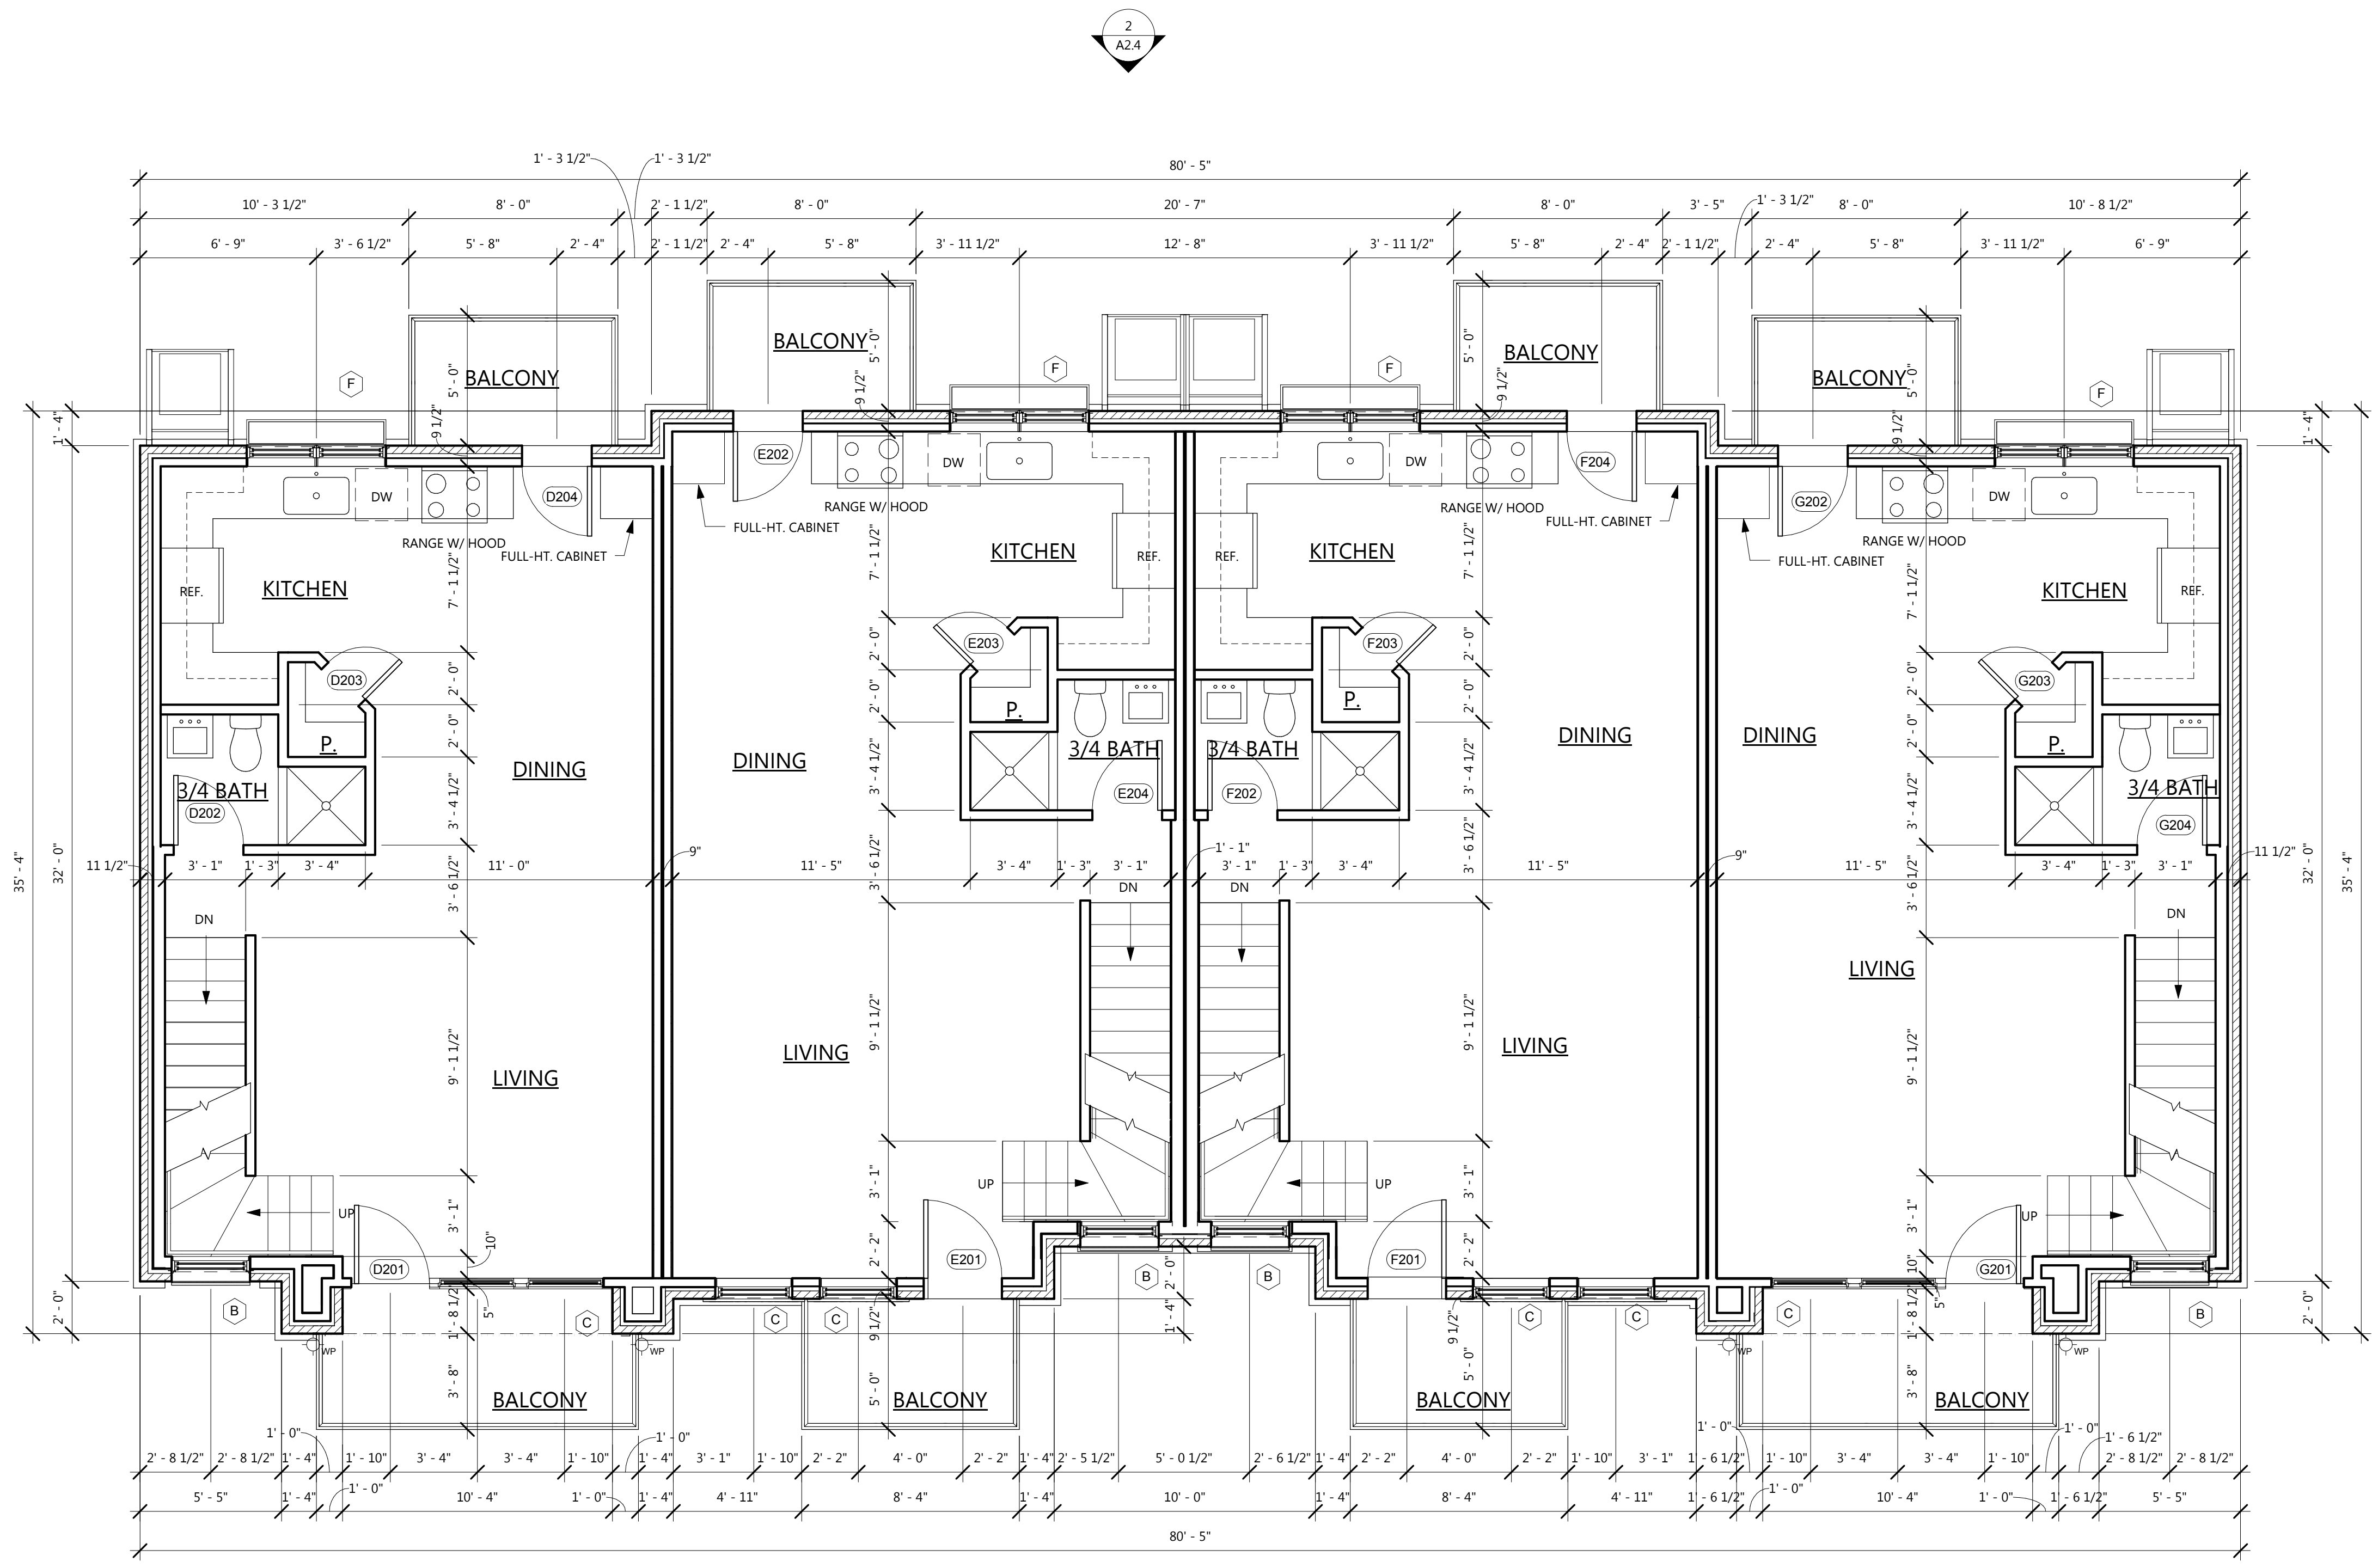

NOTE:  
1. AT 2ND FLOOR, 2x4 STUDS AT EXTERIOR & DEMISING WALLS EXCEPT WHERE INDICATED AT STAIRS.

**1 BUILDING 2 FLOOR PLAN (2ND FLOOR)**  
SCALE: 1/4" = 1'-0"

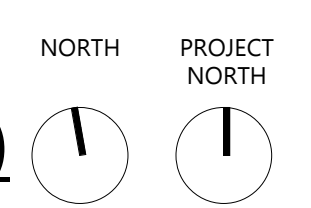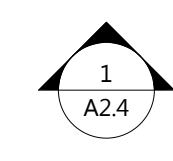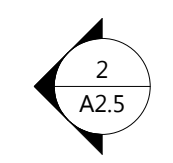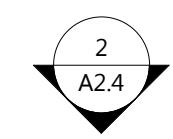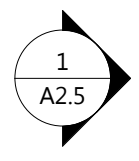



2015.08.31  
*Bryan Gibbs*








**PACT**  
DESIGN  
STUDIO  
216 WEST 26TH ST, STE 105  
BRYAN, TX 77803  
PHONE 979.676.3397  
©2015 PACT Design Studio, LLC

CARINI TOWNHOMES  
BRYAN, TEXAS

PACT Project Number  
15-010  
Date  
2015.08.31  
No. Revision/Issue Date

BUILDING 2 FLOOR PLAN (3RD FLOOR)

BLDG 2  
**A1.6**

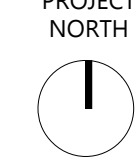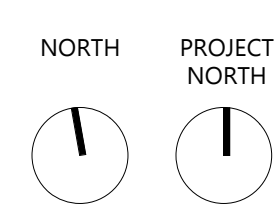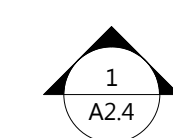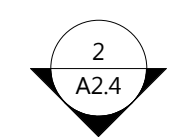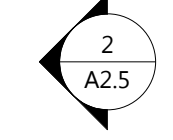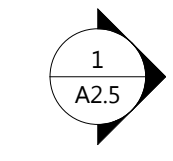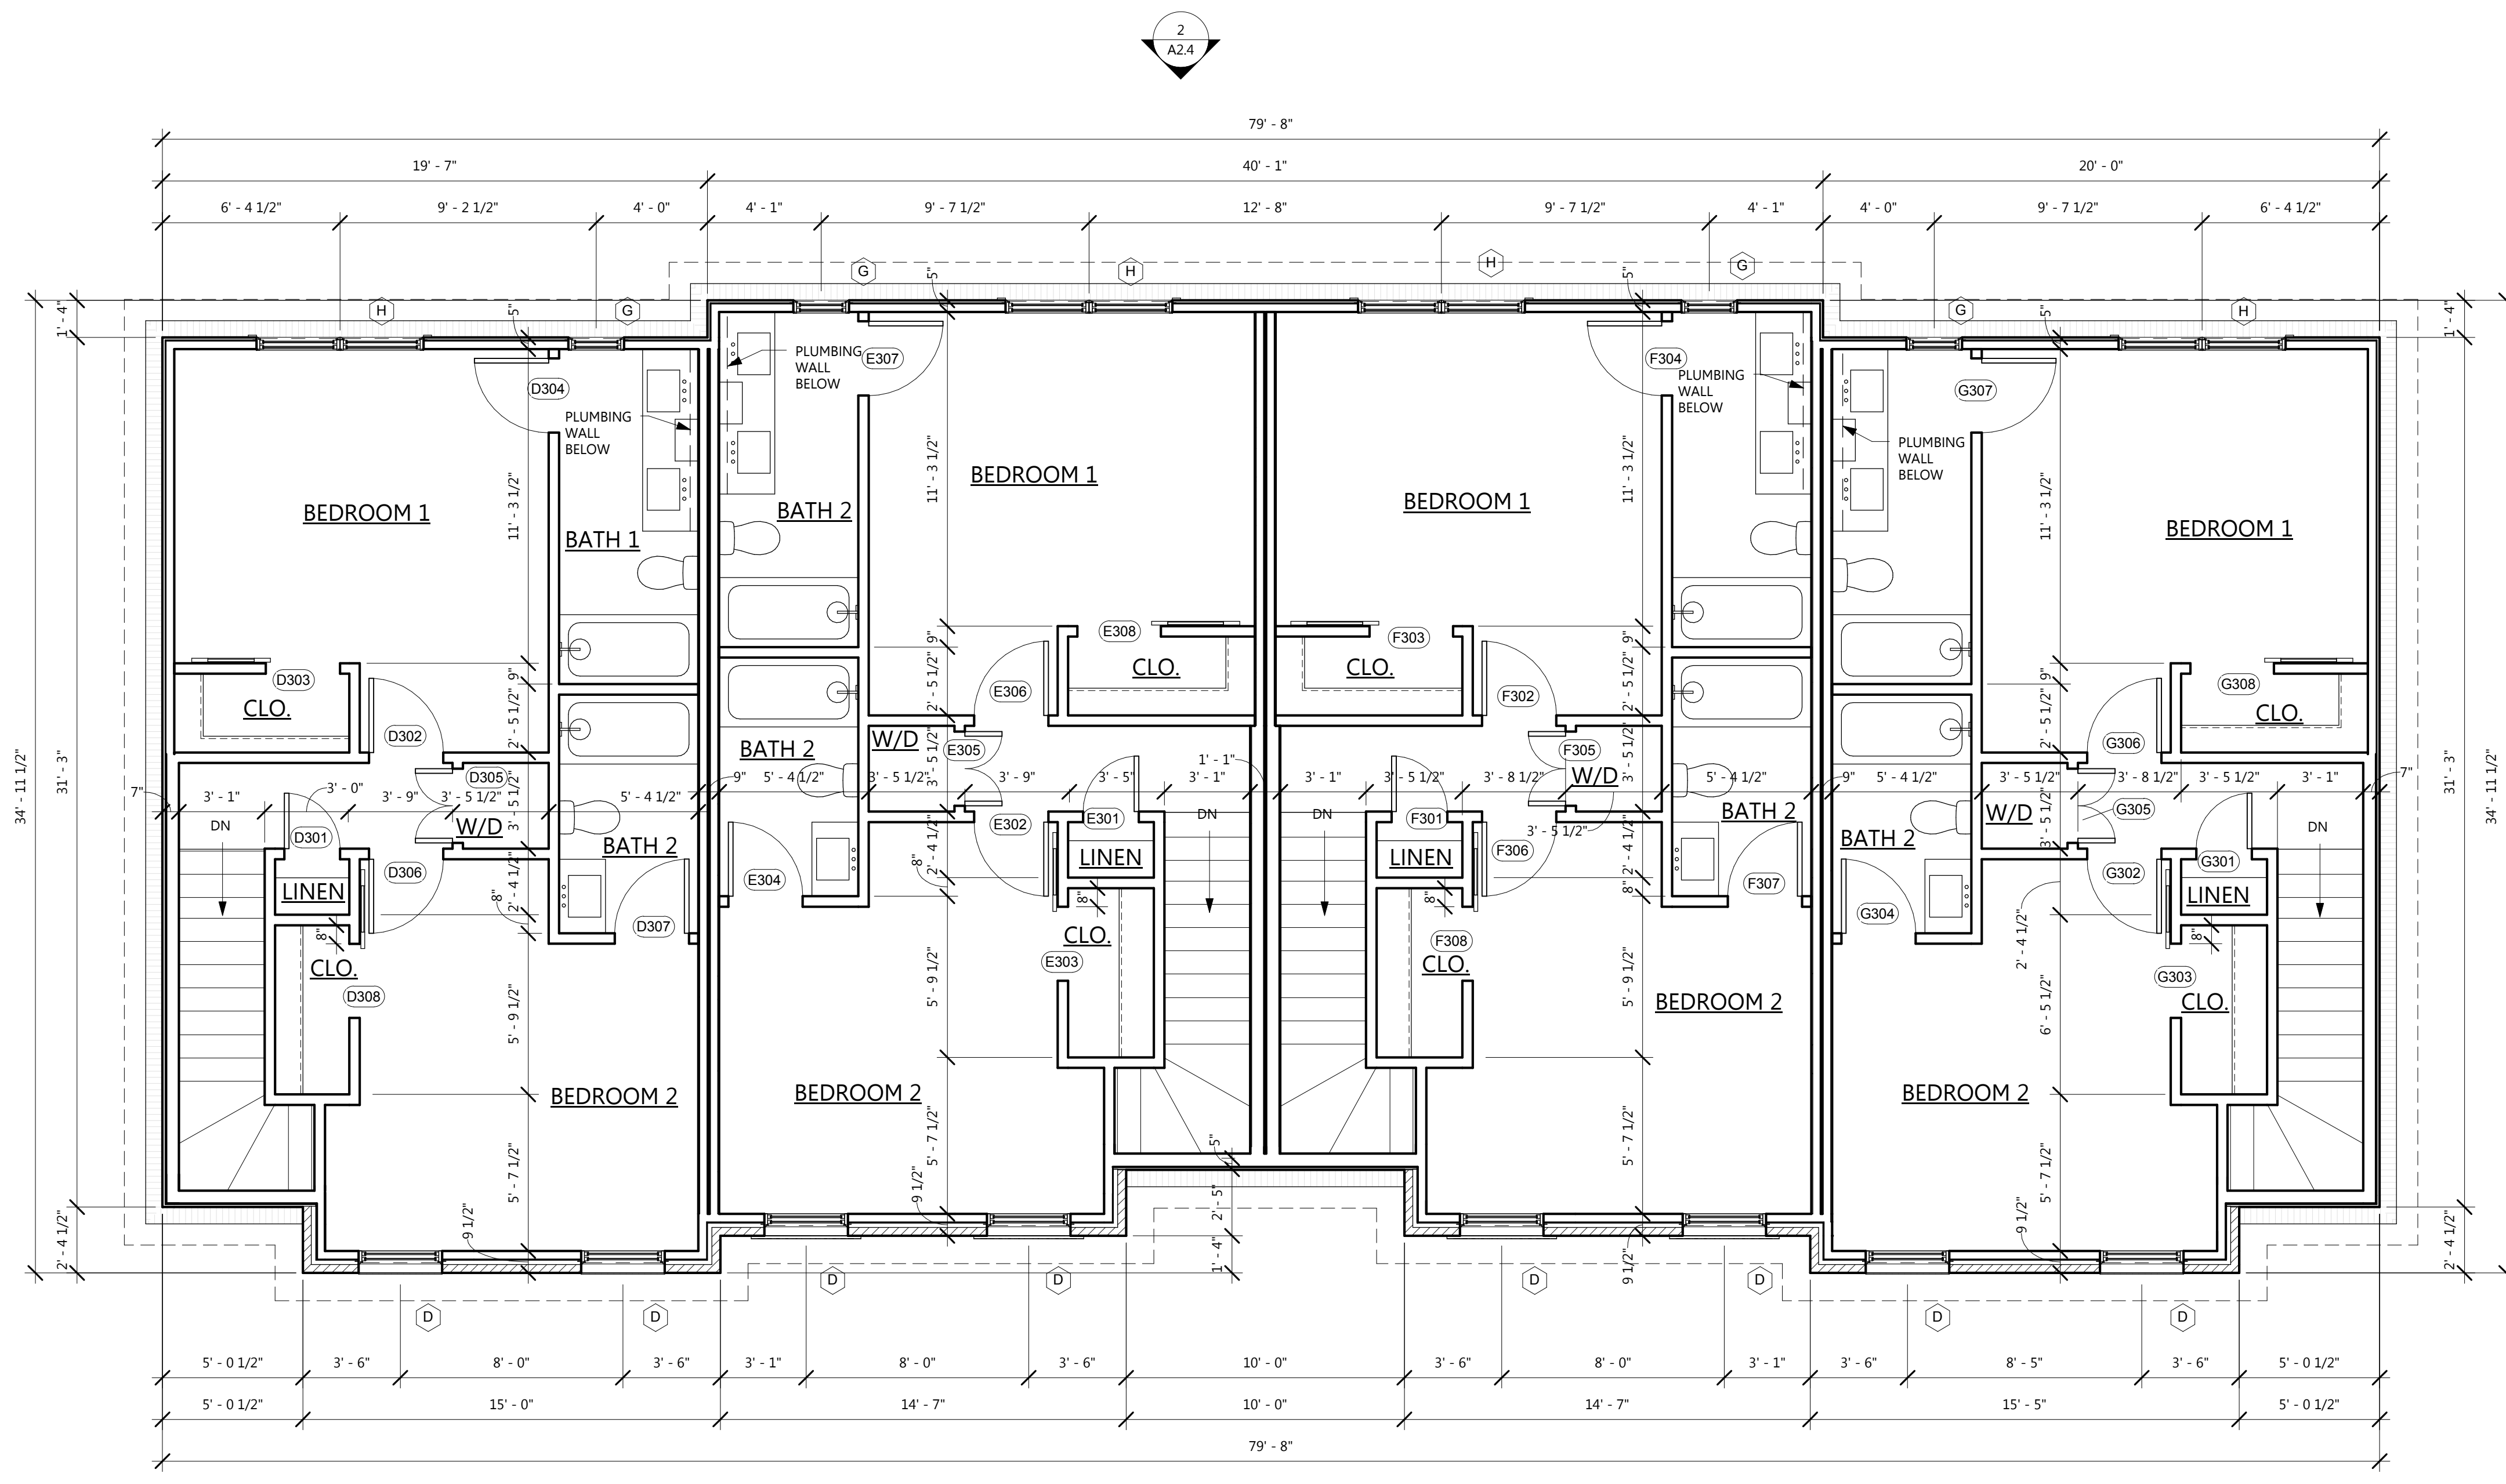

NOTE:  
1. AT 3RD FLOOR, 2x4 STUDS AT EXTERIOR & DEMISING WALLS EXCEPT WHERE INDICATED AT STAIRS.


**1** BUILDING 2 FLOOR PLAN (3RD FLOOR)  
SCALE: 1/4" = 1'-0"

UNIT D

UNIT E

UNIT F

UNIT G

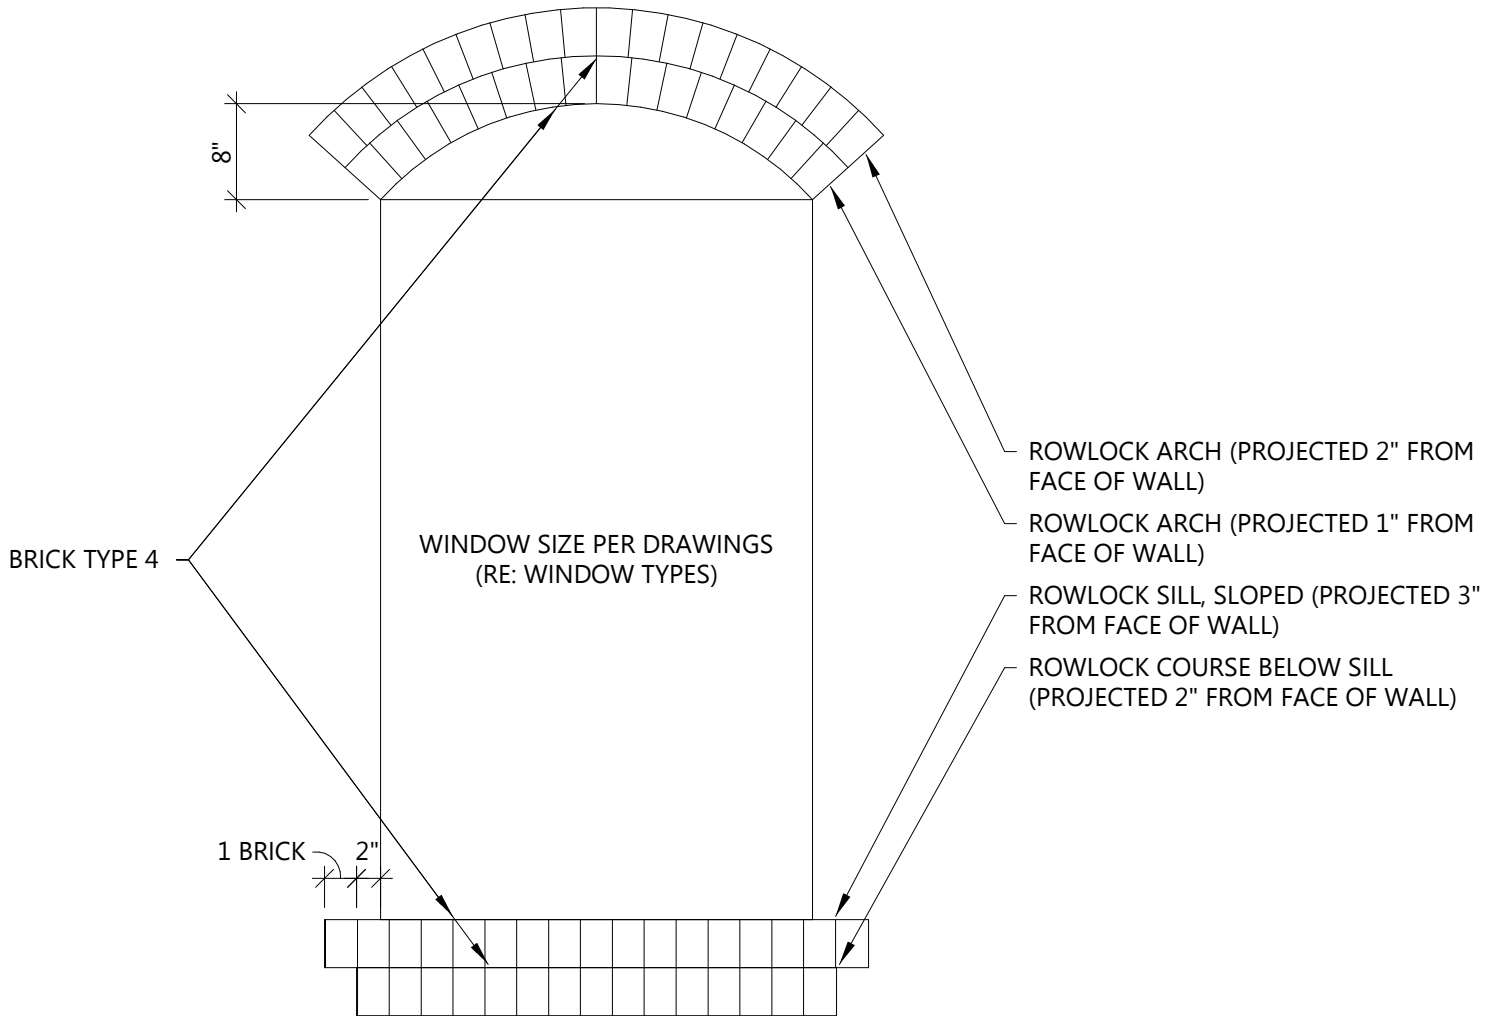

# 4 MASONRY DETAIL AT OPENING (TYPE 2)

SCALE: 3/4" = 1'-0"





2015.08.31  
*Brian Gibbs*


**PACT**  
DESIGN  
STUDIO  
216 WEST 26TH ST, STE 105  
BRYAN, TX 77803  
PHONE 979.676.3397  
©2015 PACT Design Studio, LLC

**CARINI TOWNHOMES**  
BRYAN, TEXAS


PACT Project Number  
**15-010**  
Date  
2015.08.31  
No. Revision/Issue Date

WALL SECTIONS

**A2.6**

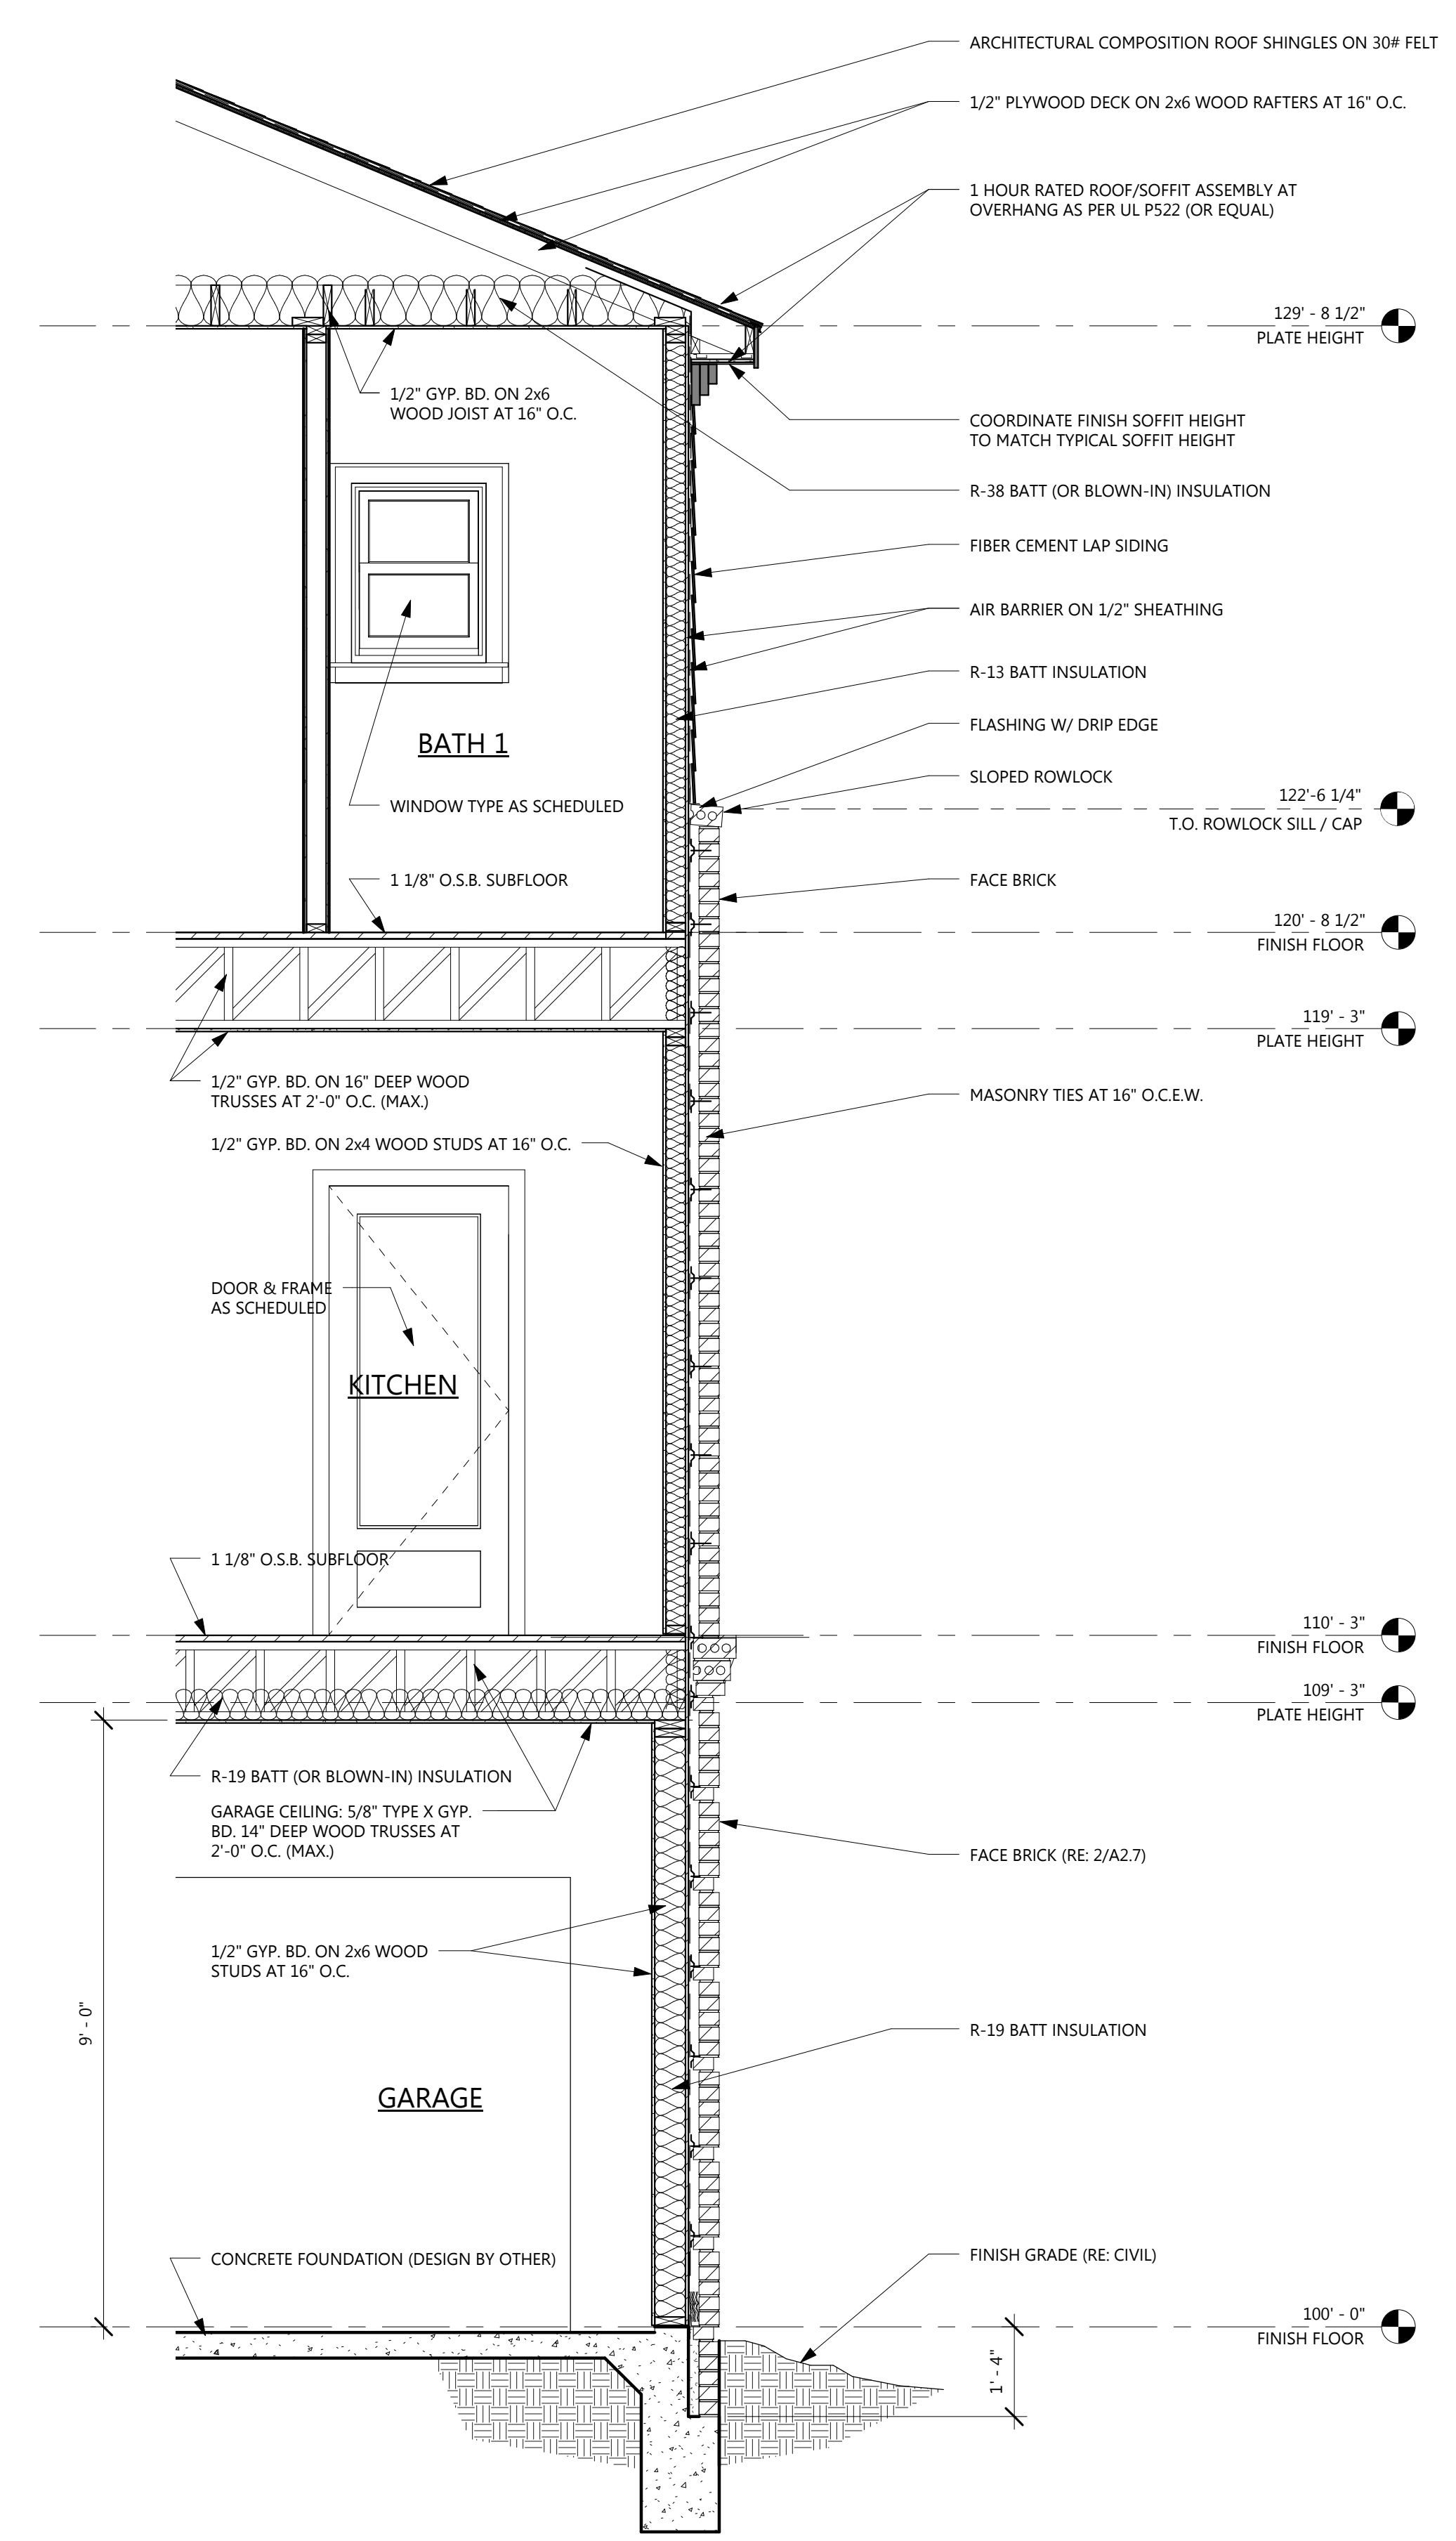

**2 WALL SECTION**  
SCALE: 1/2" = 1'-0"

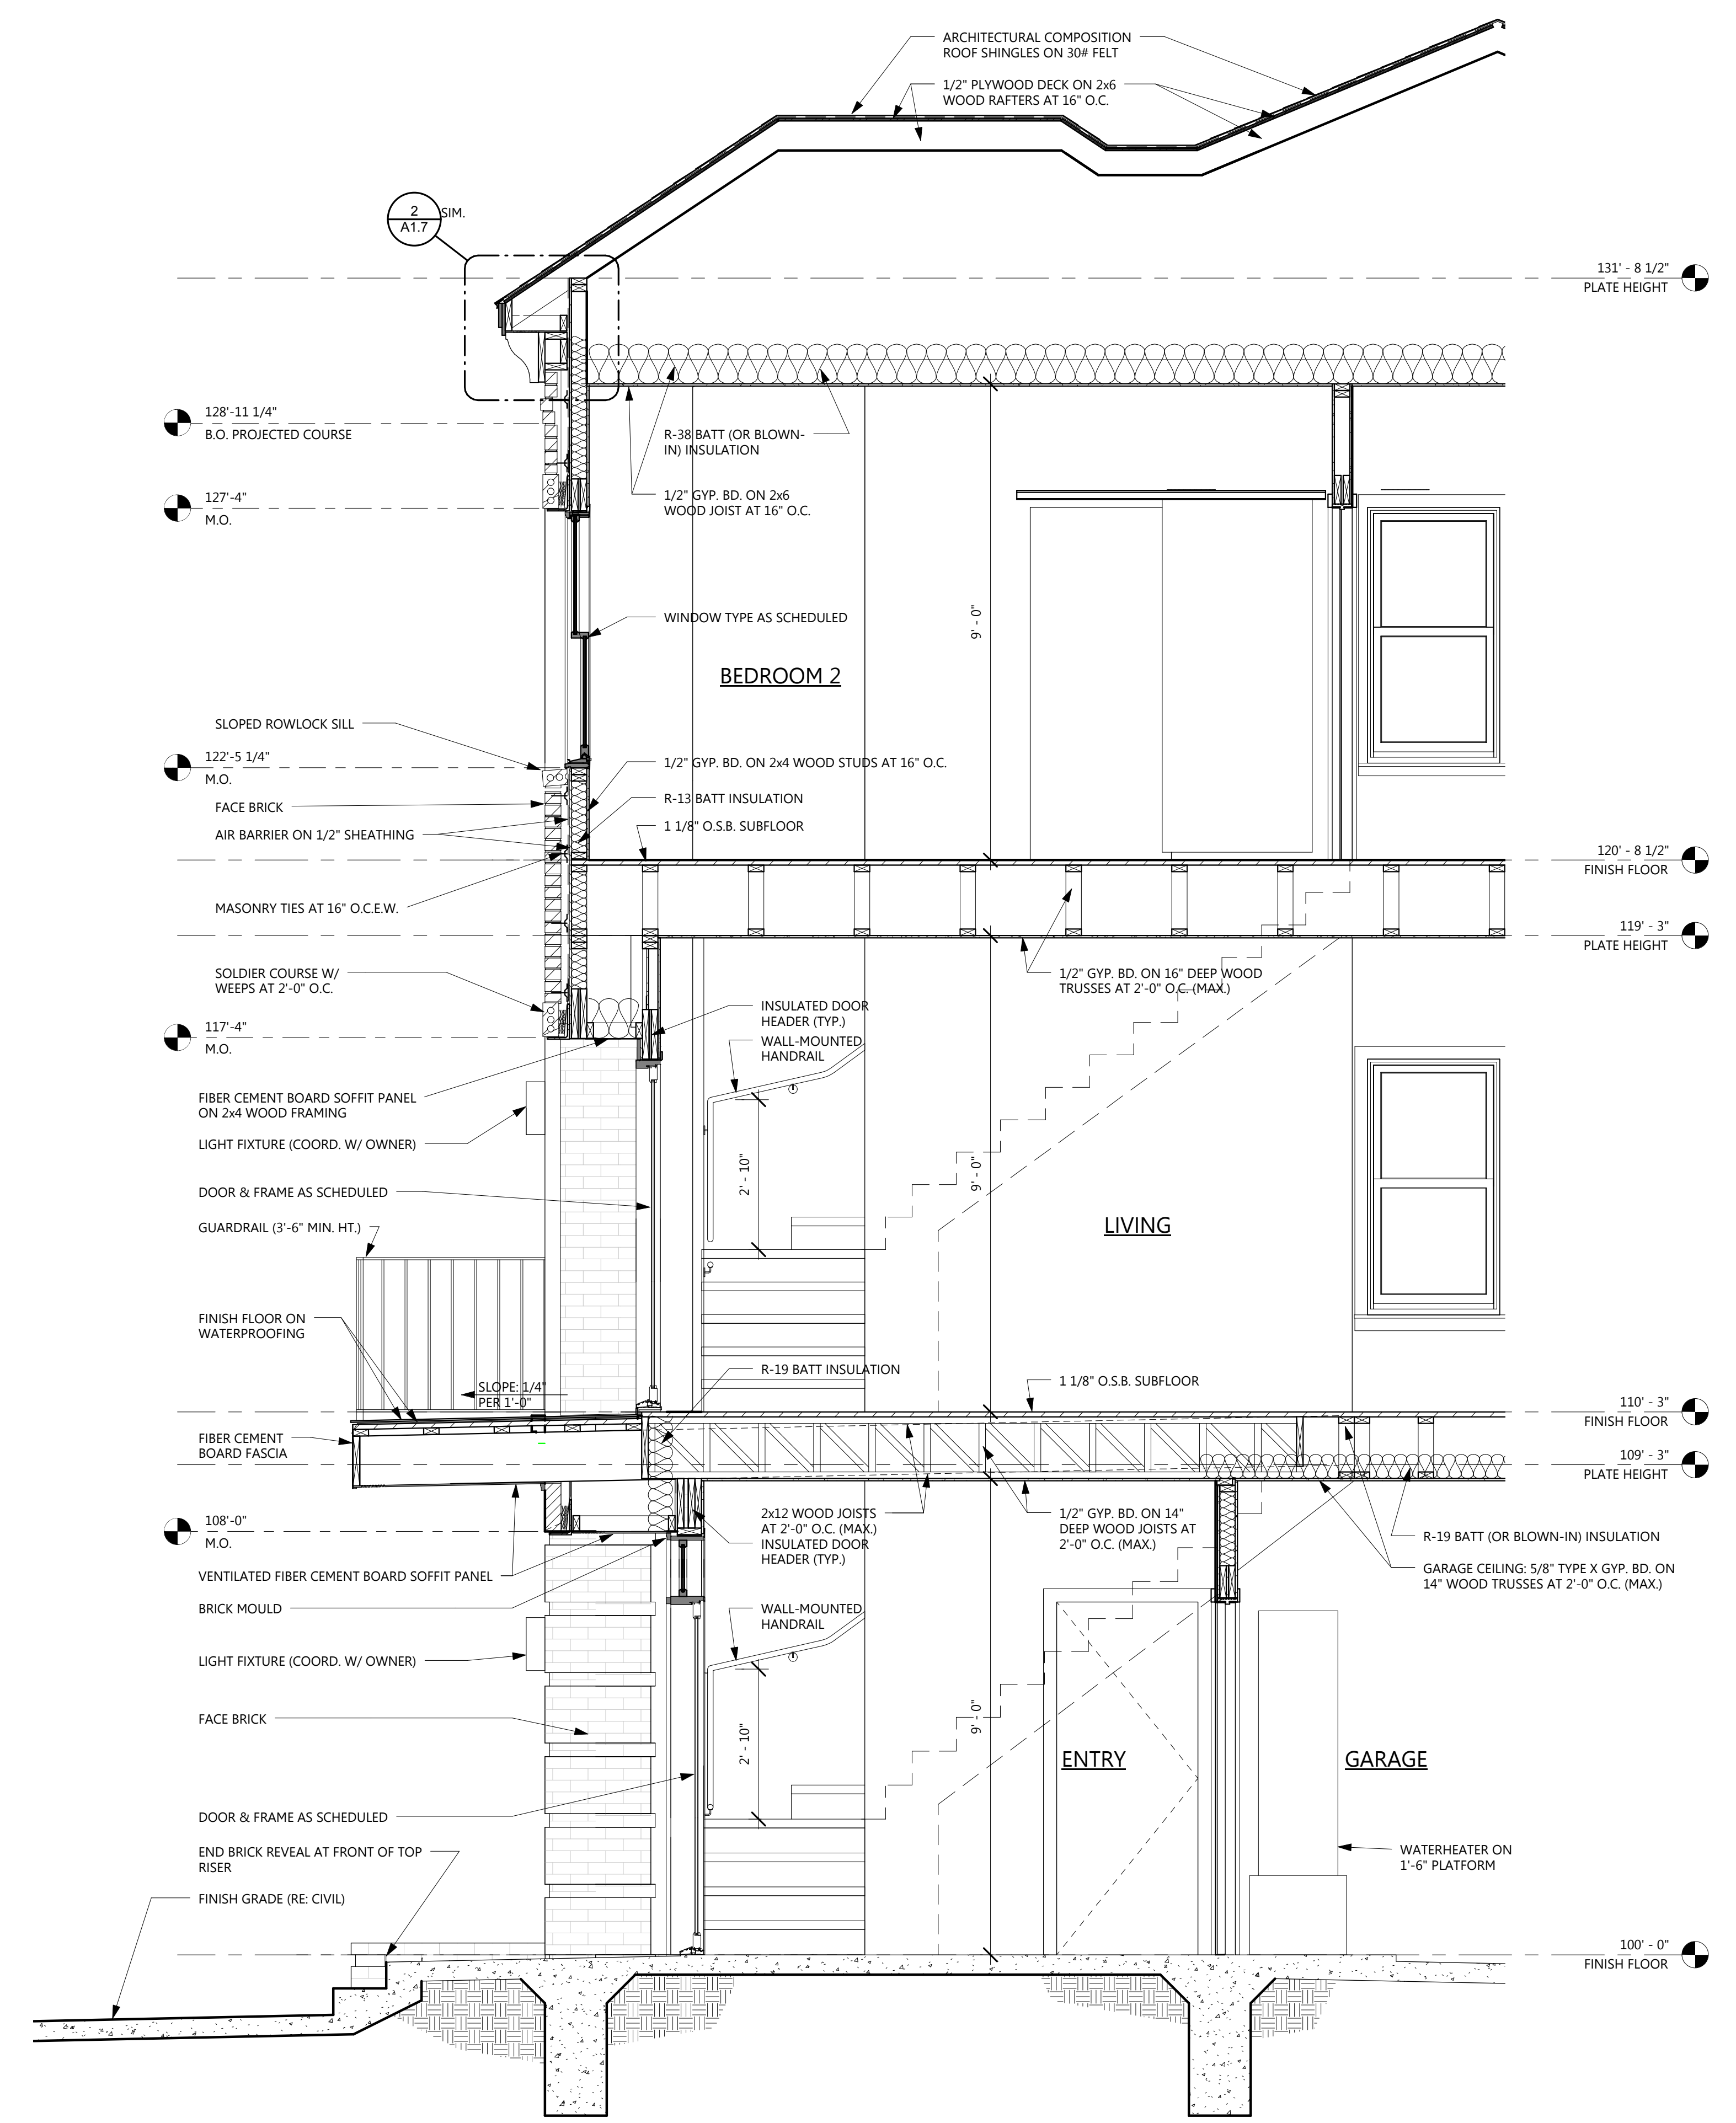

**1 WALL SECTION**  
SCALE: 1/2" = 1'-0"



2015.08.31  
*Brian Gibbs*

**PACT**  
DESIGN  
STUDIO


216 WEST 26TH ST, STE 105  
BRYAN, TX 77803  
PHONE 979.676.3397  
©2015 PACT Design Studio, LLC

CARINI TOWNHOMES  
BRYAN, TEXAS


PACT Project Number  
**15-010**  
Date  
2015.08.31  
No. Revision/Issue Date

WALL SECTIONS

**A2.7**

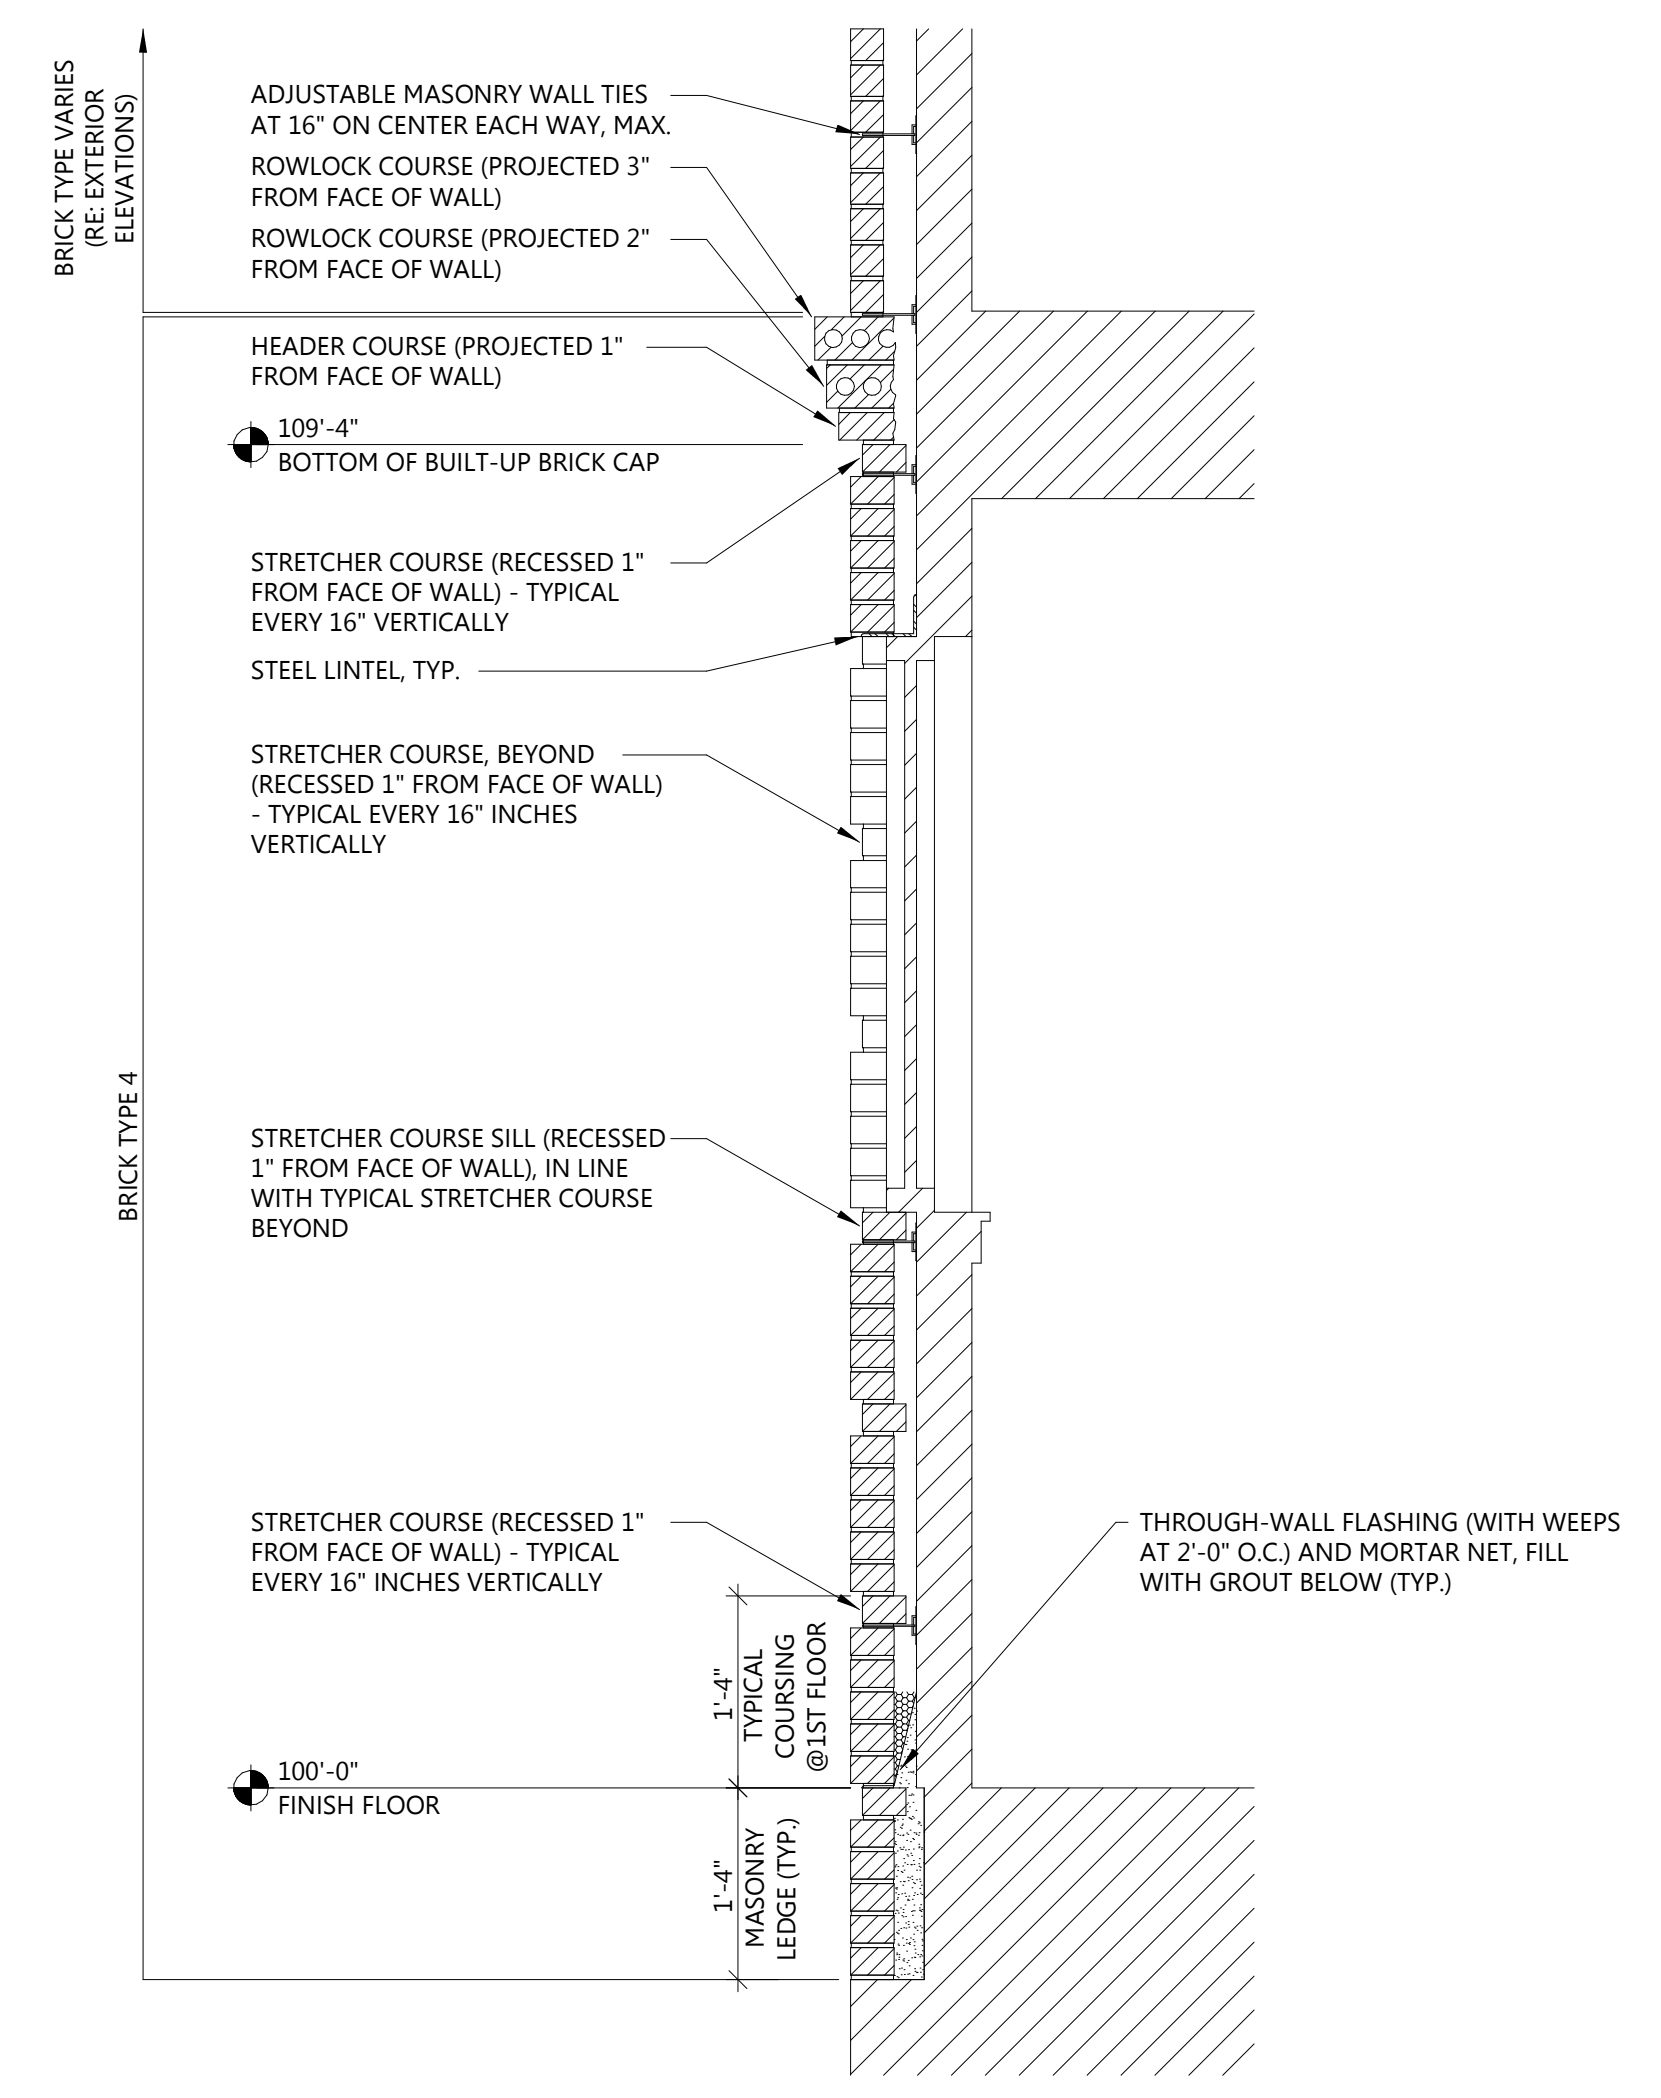

**2 TYPICAL MASONRY SECTION AT 1ST FLOOR**  
SCALE: 3/4" = 1'-0"

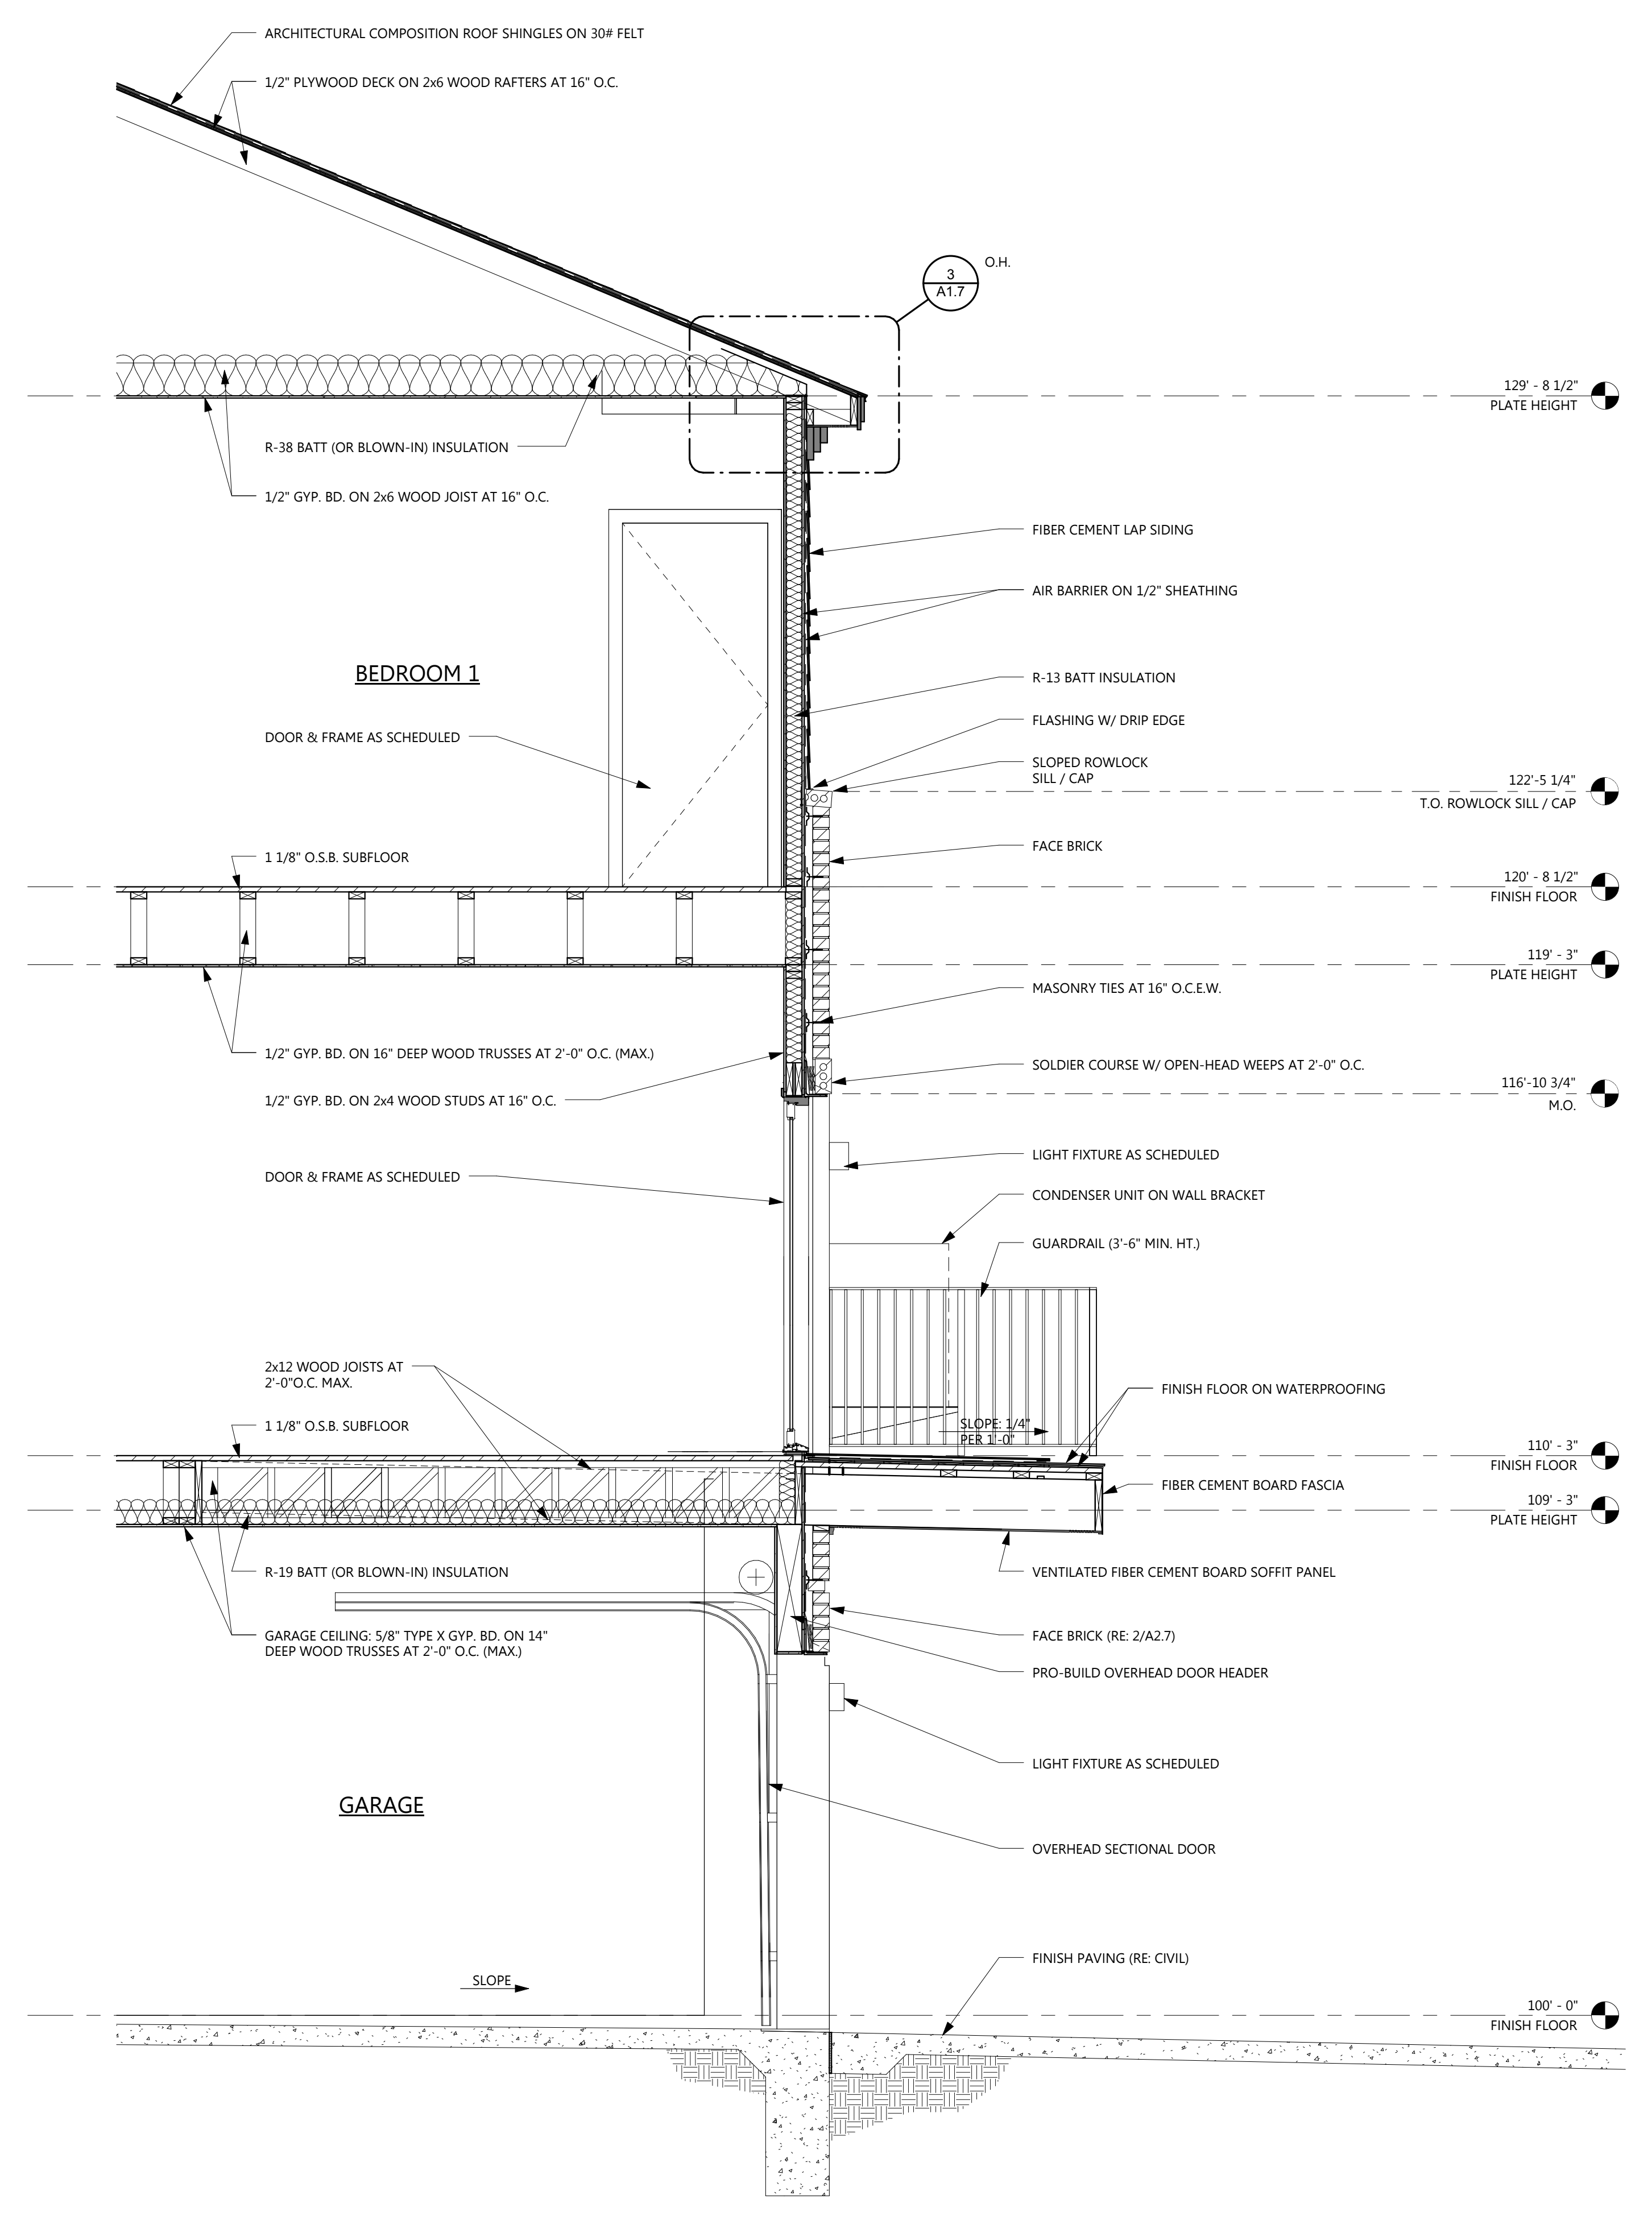

**1 WALL SECTION**  
SCALE: 1/2" = 1'-0"