
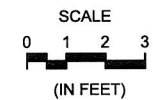


DISCLAIMER:
 The accuracy of all information on this floor plan is deemed reliable but not guaranteed and should be personally verified through personal inspections or with the appropriate professionals. All dimensions are approximate.

FIRST FLOOR

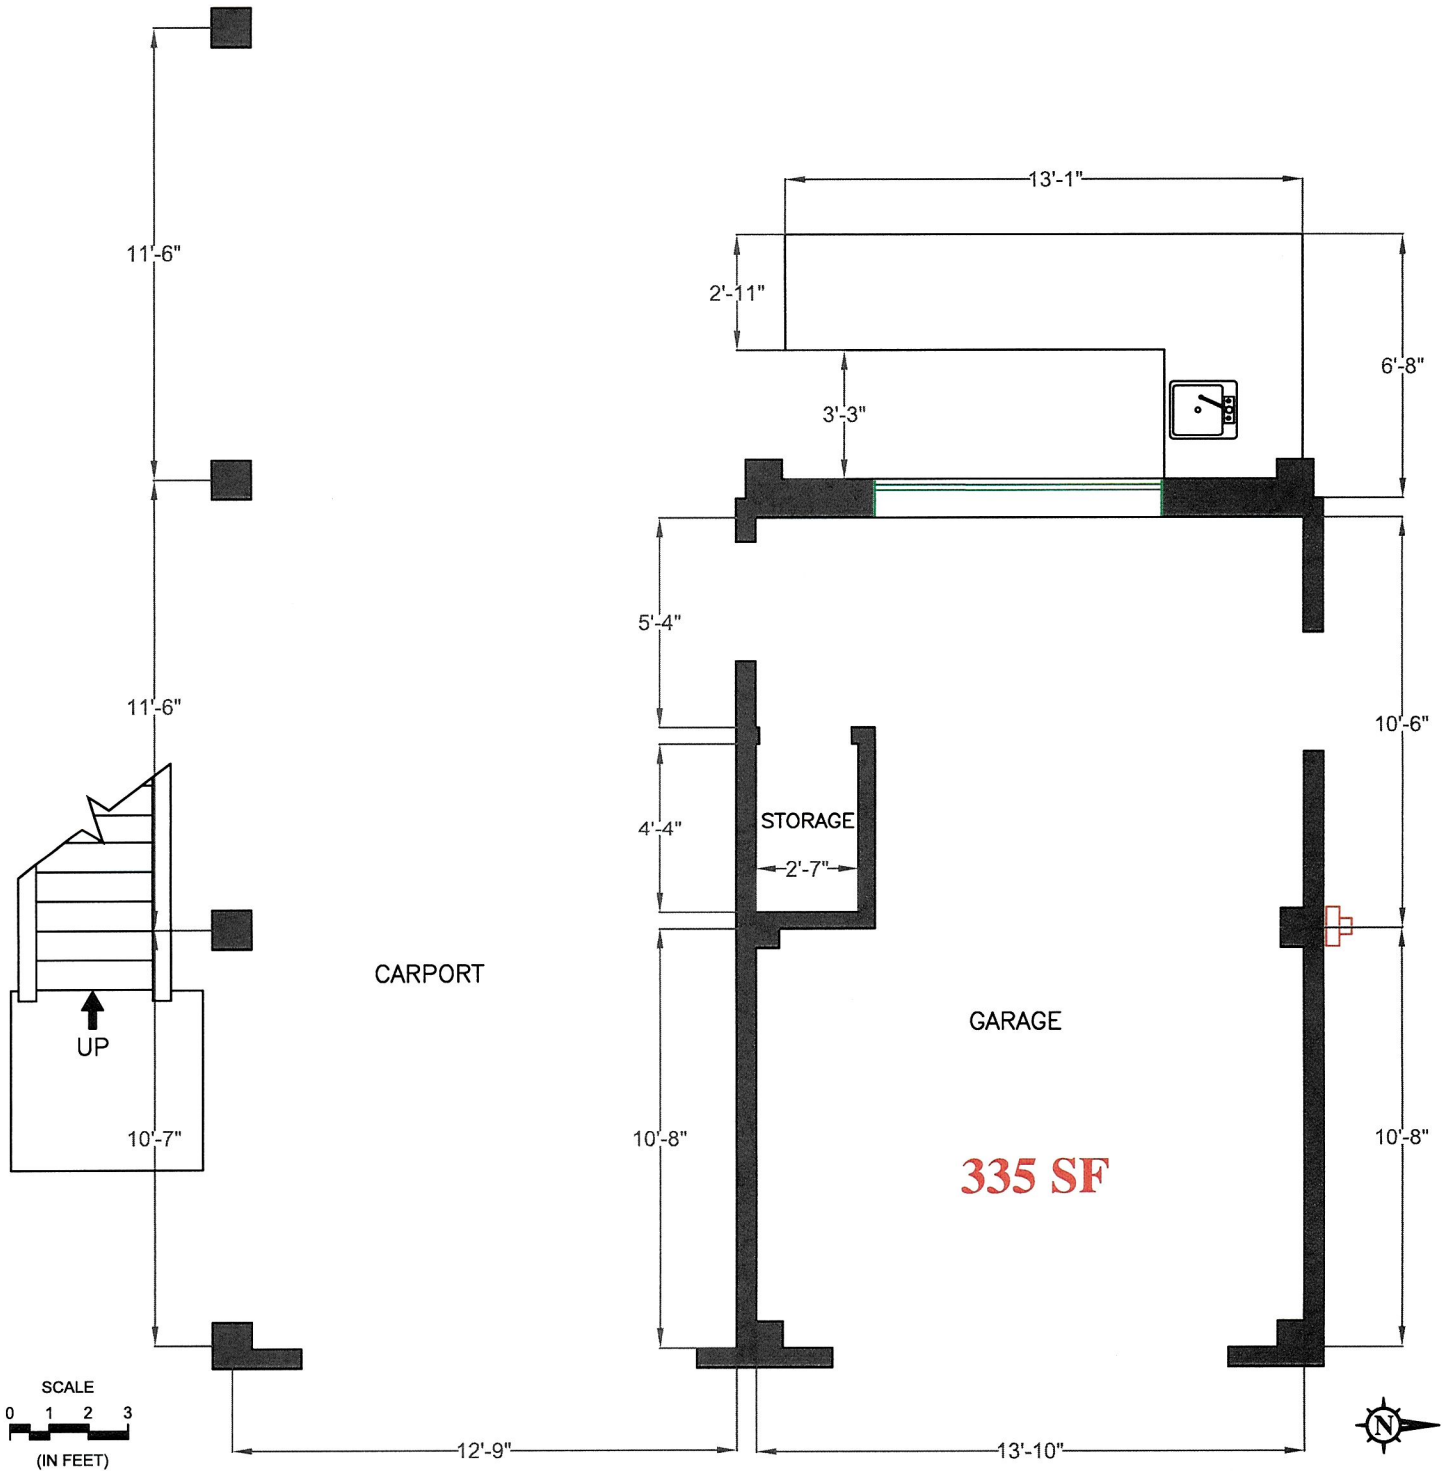

335 SF OF 2,266 SF

713-705-6812 CELL / edreyes7@yahoo.com



ALL DIMENSIONS APPROX.

LEGAL DESCRIPTION:
 ABST 7 BUNDICK C SUR
 LOT 20 TIKI ISLAND SEC 3

LOCATION:
101 TAMANA DRIVE TIKI ISLAND, TEXAS 77554
DRAWING NO: 001
DATE: 02/18/2024
APPROX. SQ. FT. = 335

DISCLAIMER:
 The accuracy of all information on this floor plan is deemed reliable but not guaranteed and should be personally verified through personal inspections or with the appropriate professionals. All dimensions are approximate.

SECOND FLOOR

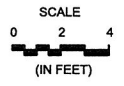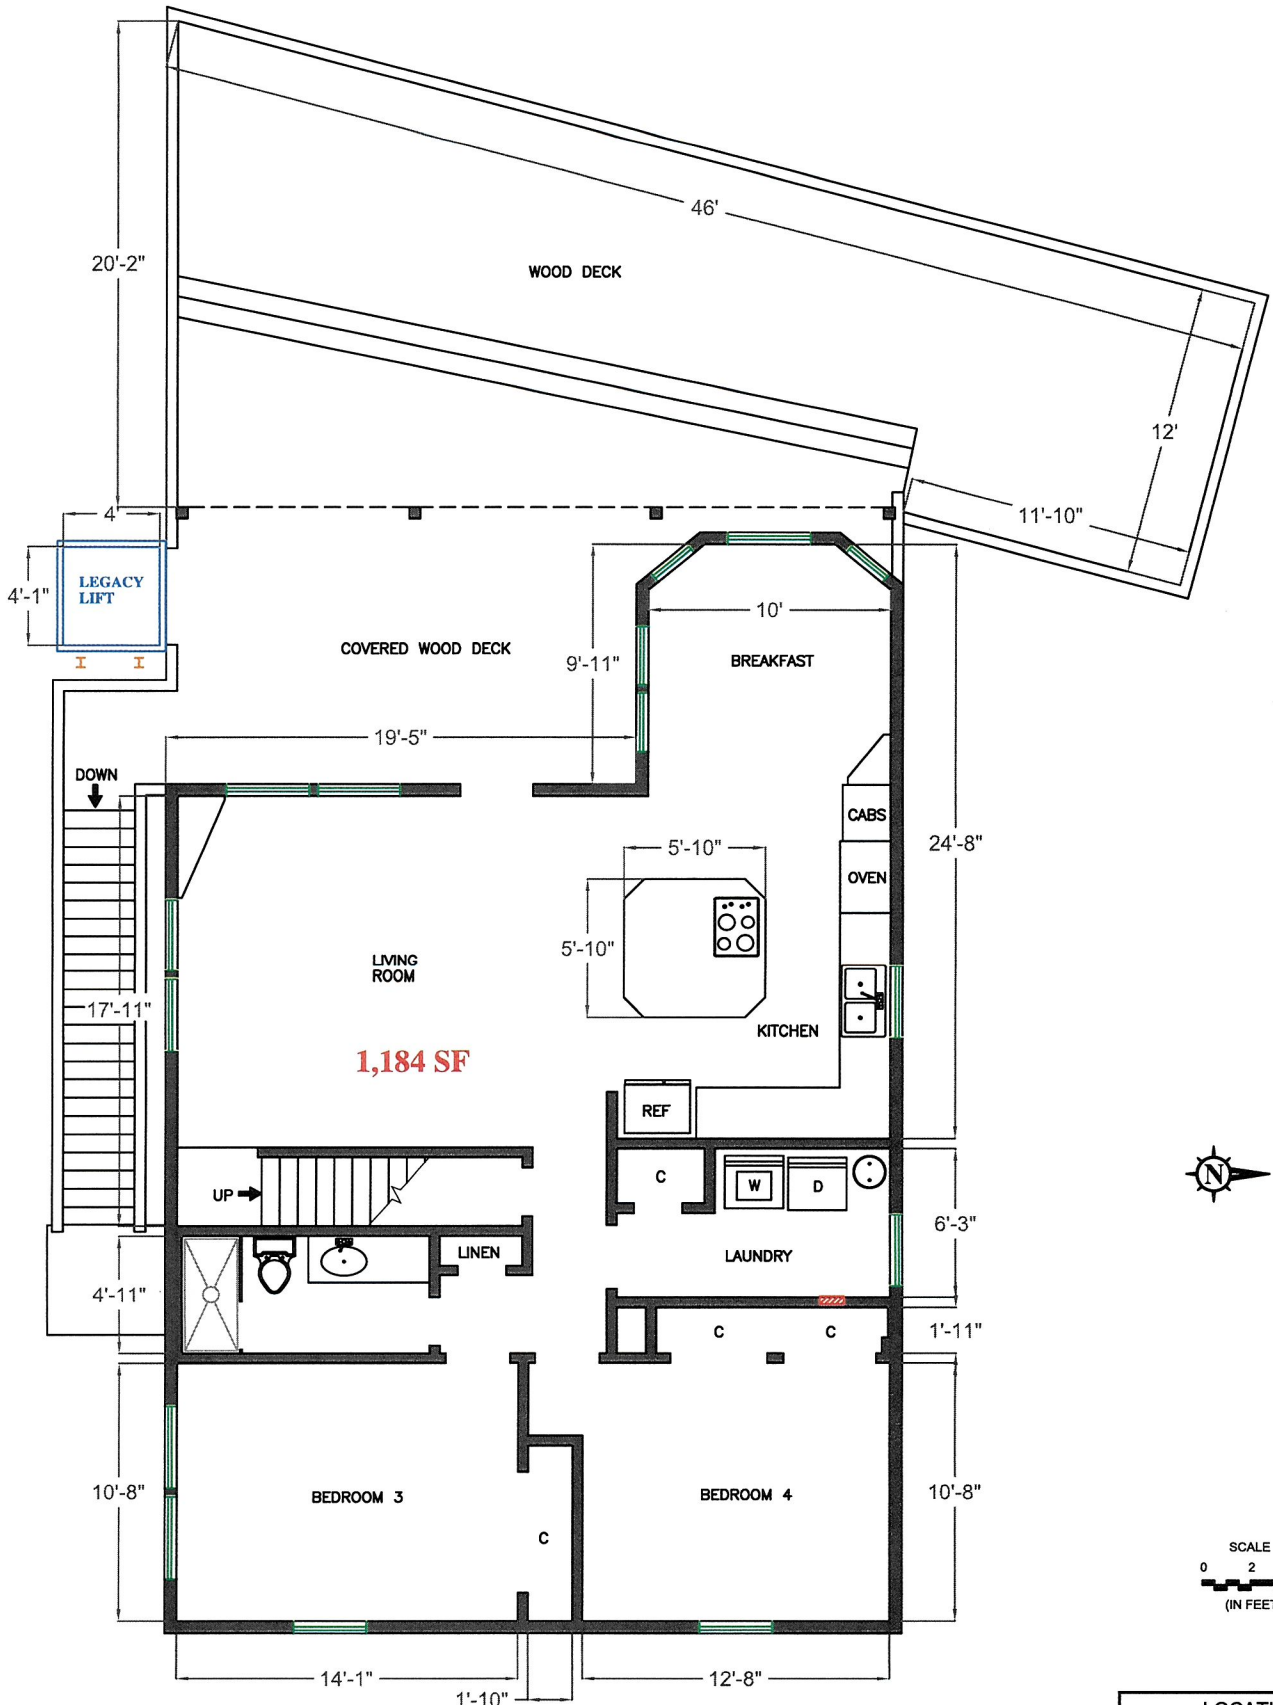

1,184 SF OF 2,266 SF

713-705-6812 CELL / edreyes7@yahoo.com


ALL DIMENSIONS APPROX.

LEGAL DESCRIPTION:
 ABST 7 BUNDICK C SUR
 LOT 20 TIKI ISLAND SEC 3

LOCATION:
 101 TAMANA DRIVE
 TIKI ISLAND, TEXAS 77554
 DRAWING NO: 002
 DATE: 02/18/2024
 APPROX. SQ. FT. = 1,184

The accuracy of all information on this floor plan is deemed reliable but not guaranteed and should be personally verified through personal inspections or with the appropriate professionals. All dimensions are approximate.

THIRD FLOOR

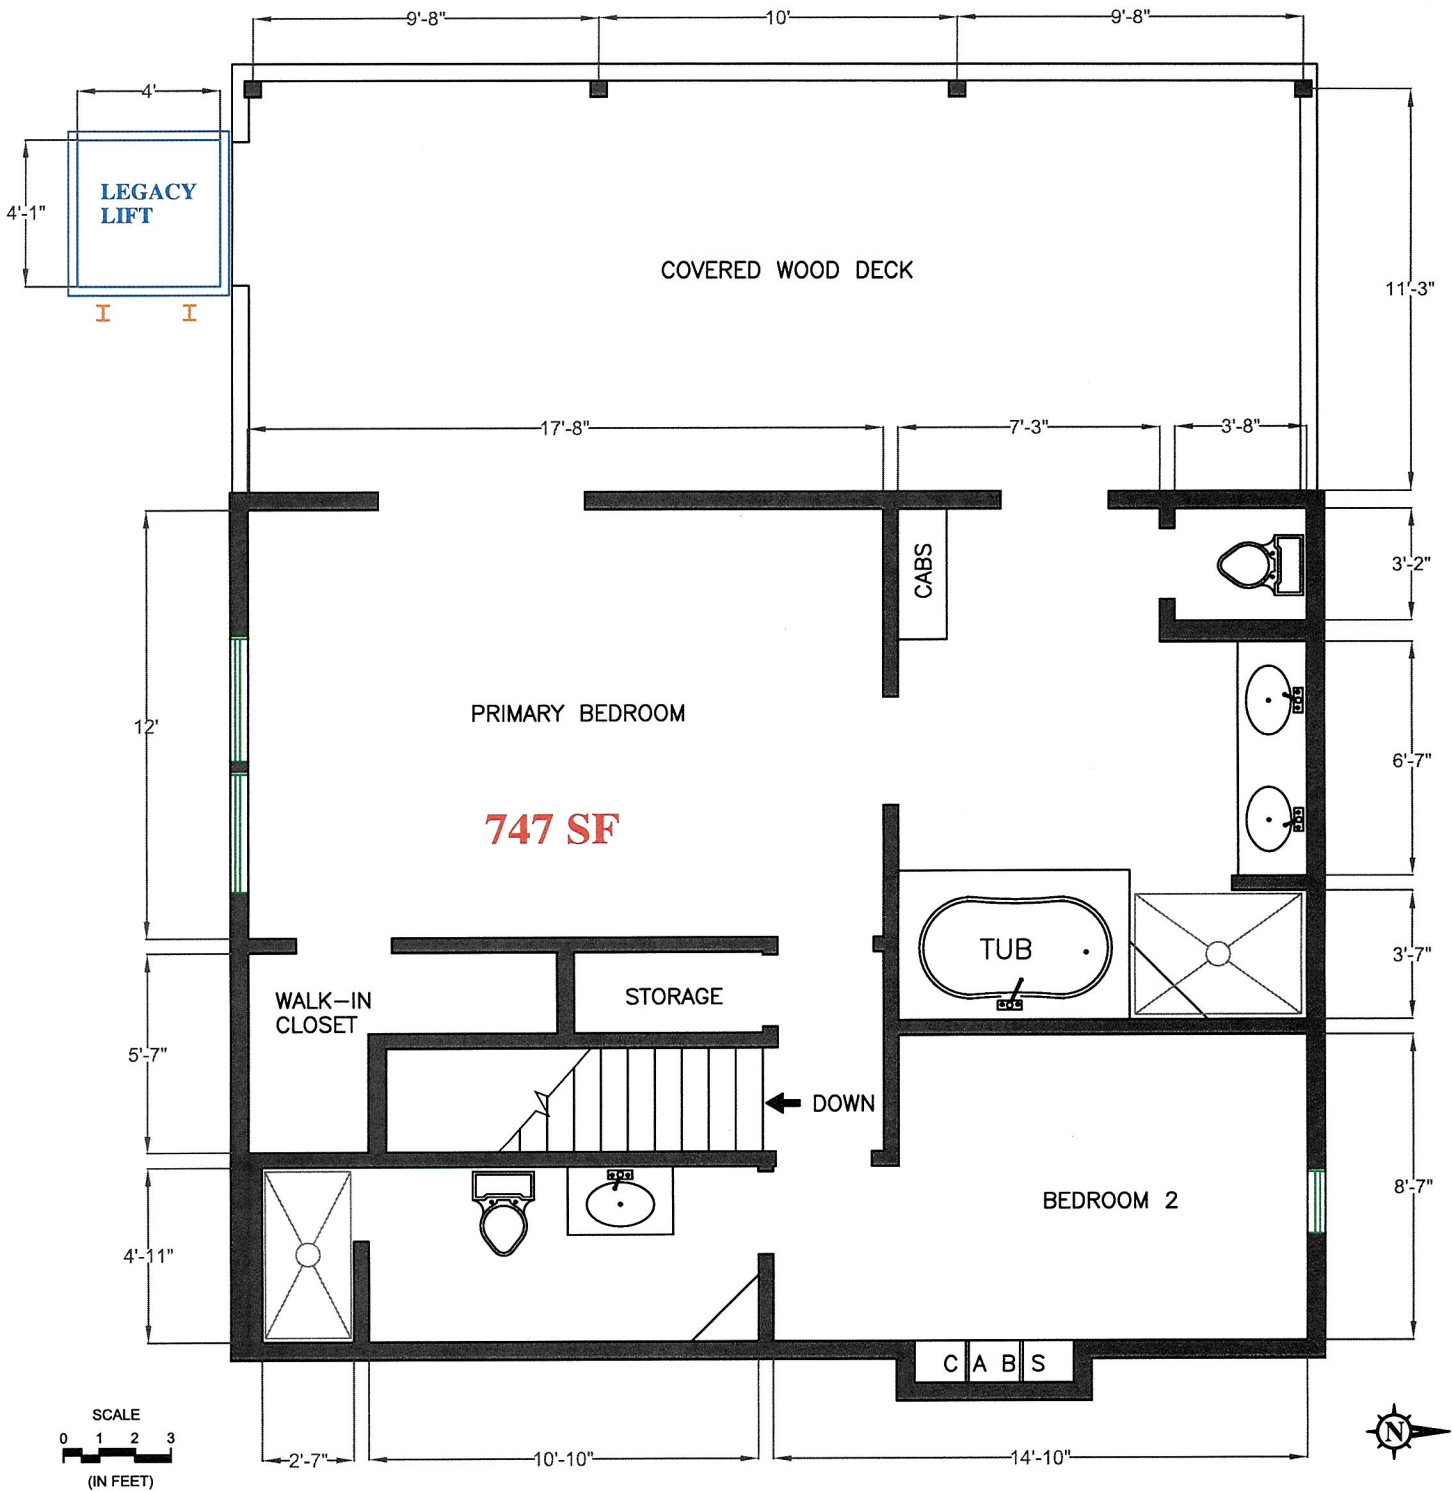

747 SF OF 2,266 SF

713-705-6812 CELL / edreyes7@yahoo.com

ALL DIMENSIONS APPROX.

LEGAL DESCRIPTION:
ABST 7 BUNDICK C SUR
LOT 20 TIKI ISLAND SEC 3

LOCATION:
101 TAMANA DRIVE TIKI ISLAND, TEXAS 77554
DRAWING NO: 003
DATE: 02/18/2024
APPROX. SQ. FT. = 747