

Date:	03/26/2021
REV/W	
PERM	
CONST	

**-PROPOSED-
-NEW RESIDENCE-**
5017 BOISEWOOD ST.
HOUSTON, TEXAS 77016

**O&O
DESIGNS**
OSVALDO OLIVERA (281) 850-8877

Contact:	
DESIGNER	OO
CHECKER	OO
PROJECT #	2019008




Sheet Title:
FLOOR PLAN

Sheet No.
A1.1


Scale:
1/4" = 1'-0"

THIS DOCUMENT IS AN INTEGRAL PART OF A SET OF WORKING DOCUMENTS FOR THE PROJECT AND ONLY THE ORIGINAL DRAWINGS OR SPECIFICATIONS MAY BE REPRODUCED WITHOUT THE WRITTEN CONSENT OF O&O DESIGNS, LLC. NO PART OF THESE DOCUMENTS, INCLUDING ANY PATENT RIGHTS, SHALL BE REPRODUCED, COPIED, OR TRANSMITTED IN ANY FORM OR BY ANY MEANS, ELECTRONIC OR MECHANICAL, INCLUDING PHOTOCOPYING, RECORDING, OR BY ANY INFORMATION STORAGE AND RETRIEVAL SYSTEM, WITHOUT THE WRITTEN PERMISSION OF O&O DESIGNS, LLC. ANY UNAUTHORIZED REPRODUCTION OR USE OF THIS DOCUMENT IS PROHIBITED AND WILL BE SUBJECT TO LEGAL ACTION. ALL RIGHTS ARE RESERVED. O&O DESIGNS, LLC IS NOT RESPONSIBLE FOR ANY DAMAGES, INCLUDING CONSEQUENTIAL DAMAGES, ARISING FROM THE USE OF THESE DOCUMENTS. O&O DESIGNS, LLC IS NOT A PROFESSIONAL ENGINEER OR ARCHITECT. O&O DESIGNS, LLC IS NOT A LICENSED ARCHITECT OR ENGINEER. 

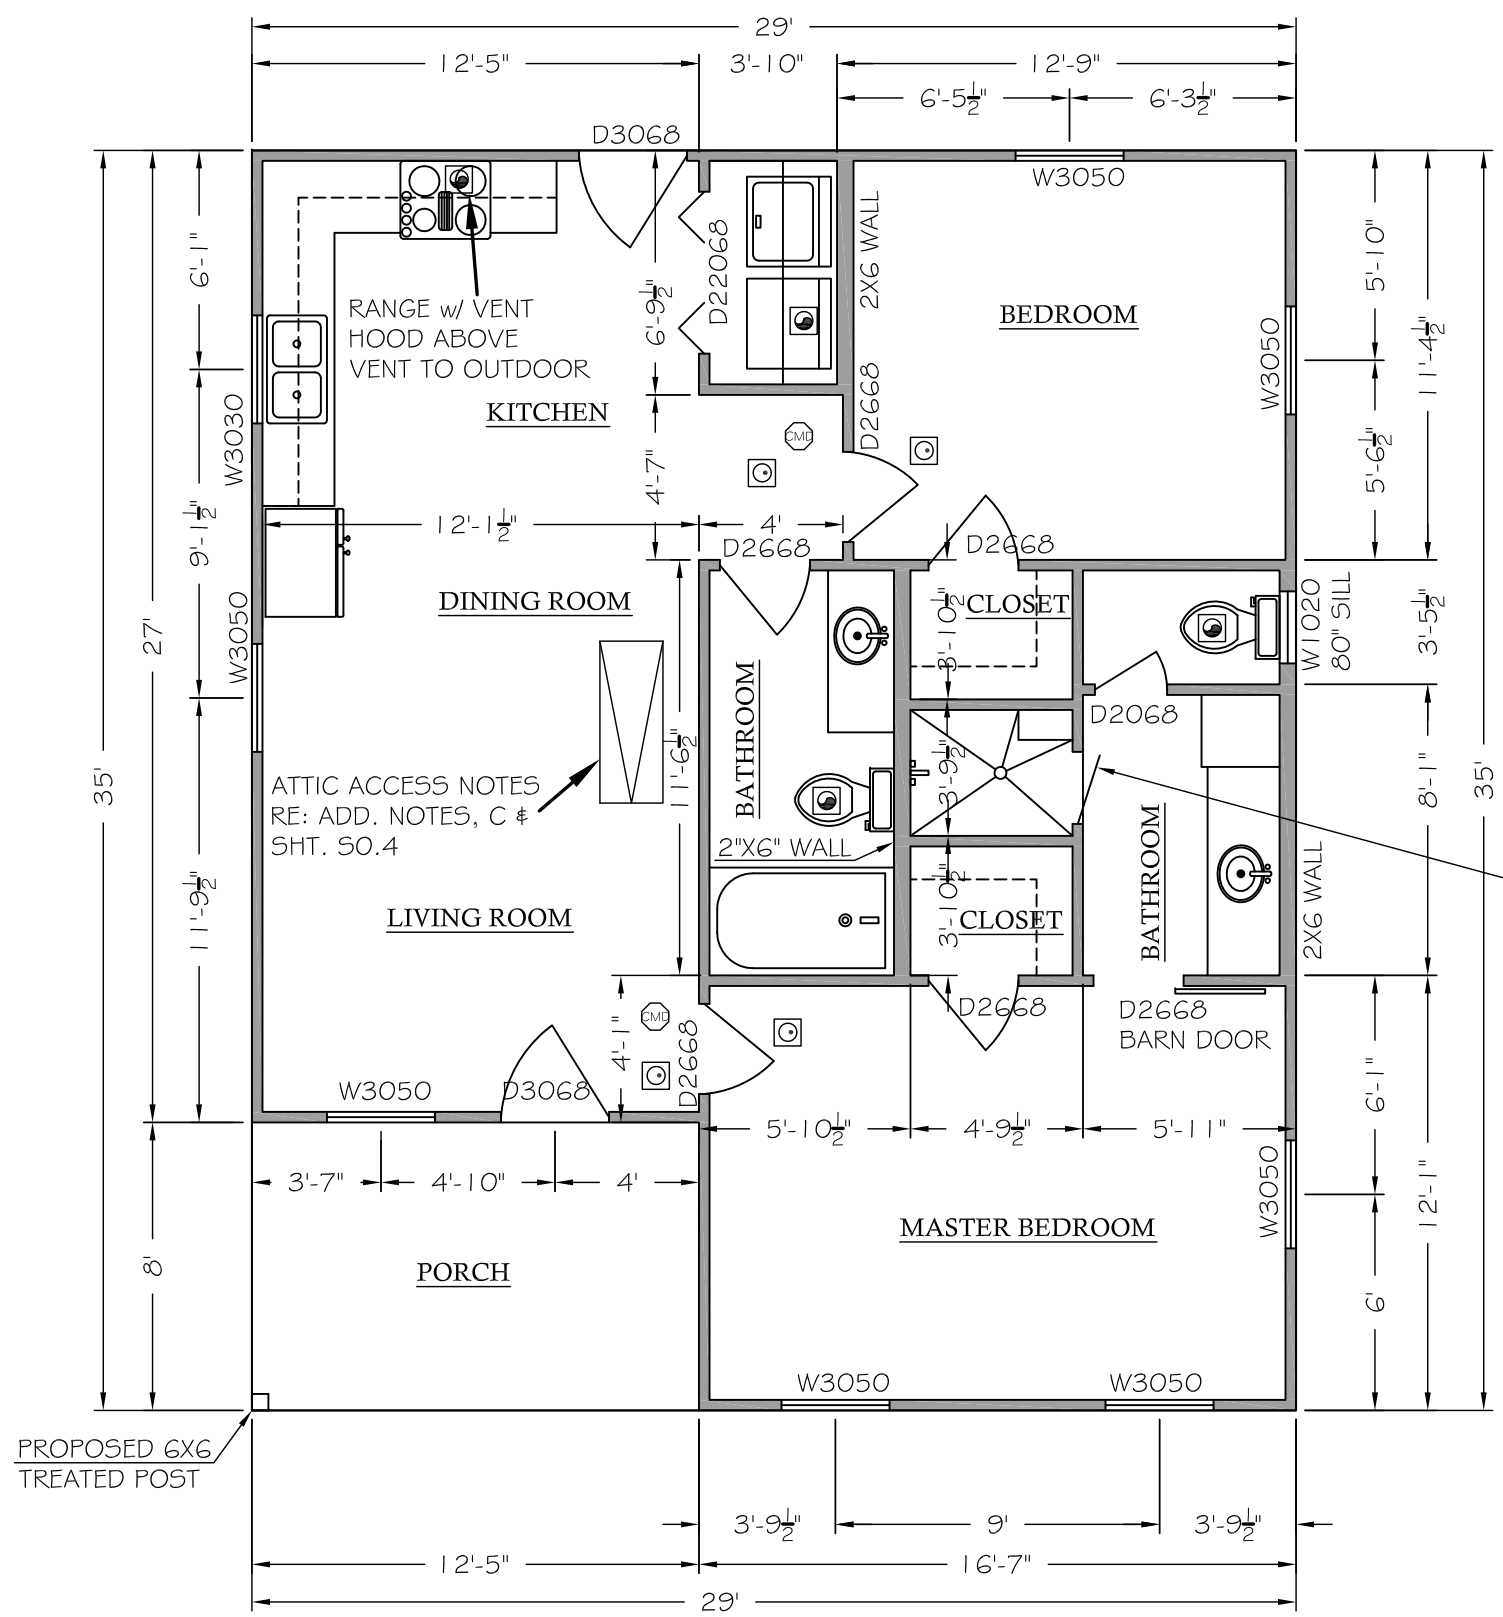

FLOOR PLAN

-ALL WINDOWS TO BE SINGLE HUNG;
UNLESS OTHERWISE NOTED.
-ALL CEILING HEIGHTS TO BE 9' U.N.O.

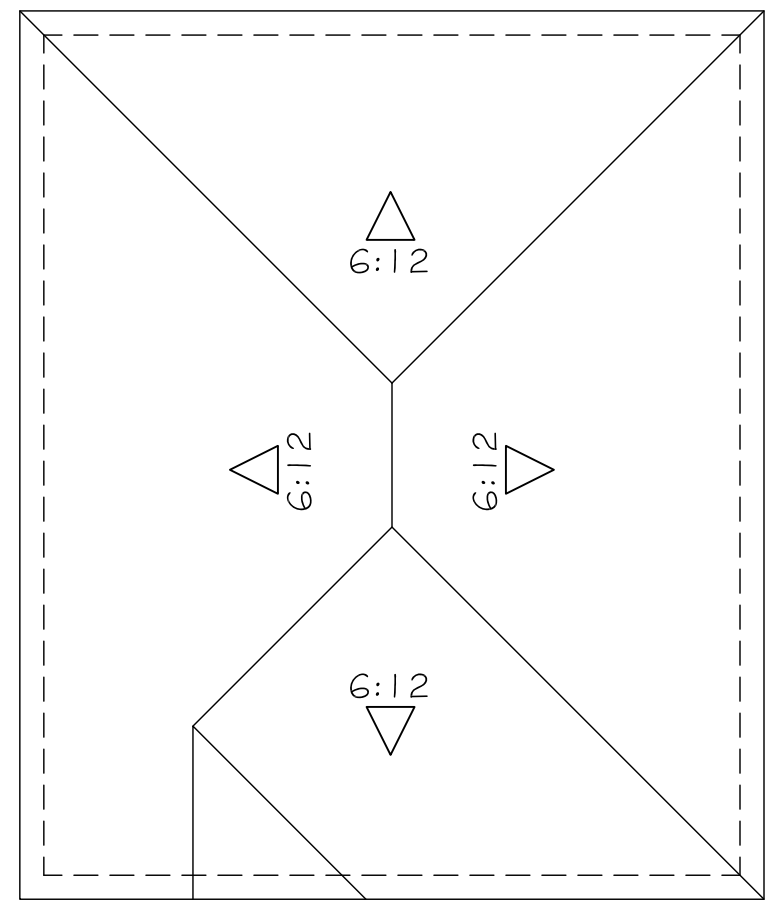

ROOF PLAN

-ALL OVERHANGS TO BE 12"

PROPOSED 2' WIDE
TEMPERED GLASS
SHOWER DOOR

- EXH: EXHAUST FAN
- SD: SMOKE DETECTOR
- CMD: CARBON MONOXIDE ALARM

BUILDING AREAS	
TOTAL CONDITIONED AREA	= 900 SF
FRONT PATIO	= 120 SF
	<u>1,020 SF</u>

REFERENCES

REFER TO TABLE R602.3(1) FROM IRC 2012: FASTENER SCHEDULE FOR STRUCTURAL MEMBERS.
REFER TO IRC 2012 MANUAL FOR ADDITIONAL INFORMATION/SPECIFICATIONS.
REFER TO WOOD FRAME CONSTRUCTION MANUAL FOR DETAIL CLARIFICATIONS.
REFER TO SIMPSON CATALOG FOR PROPER FASTENING OF CONNECTORS.