



THIS IS A CONCEPT DRAWING MEANT TO ILLUSTRATE THE GENERAL CONCEPTS OF THE ABOVE PROPOSED DEVELOPMENT. THE EXISTENCE OF THE EXISTING IN THE AREA IS NOT GUARANTEED. THE PROPOSED DEVELOPMENT IS SUBJECT TO THE APPROVAL OF THE LOCAL GOVERNMENT AND THE STATE OF TEXAS. 

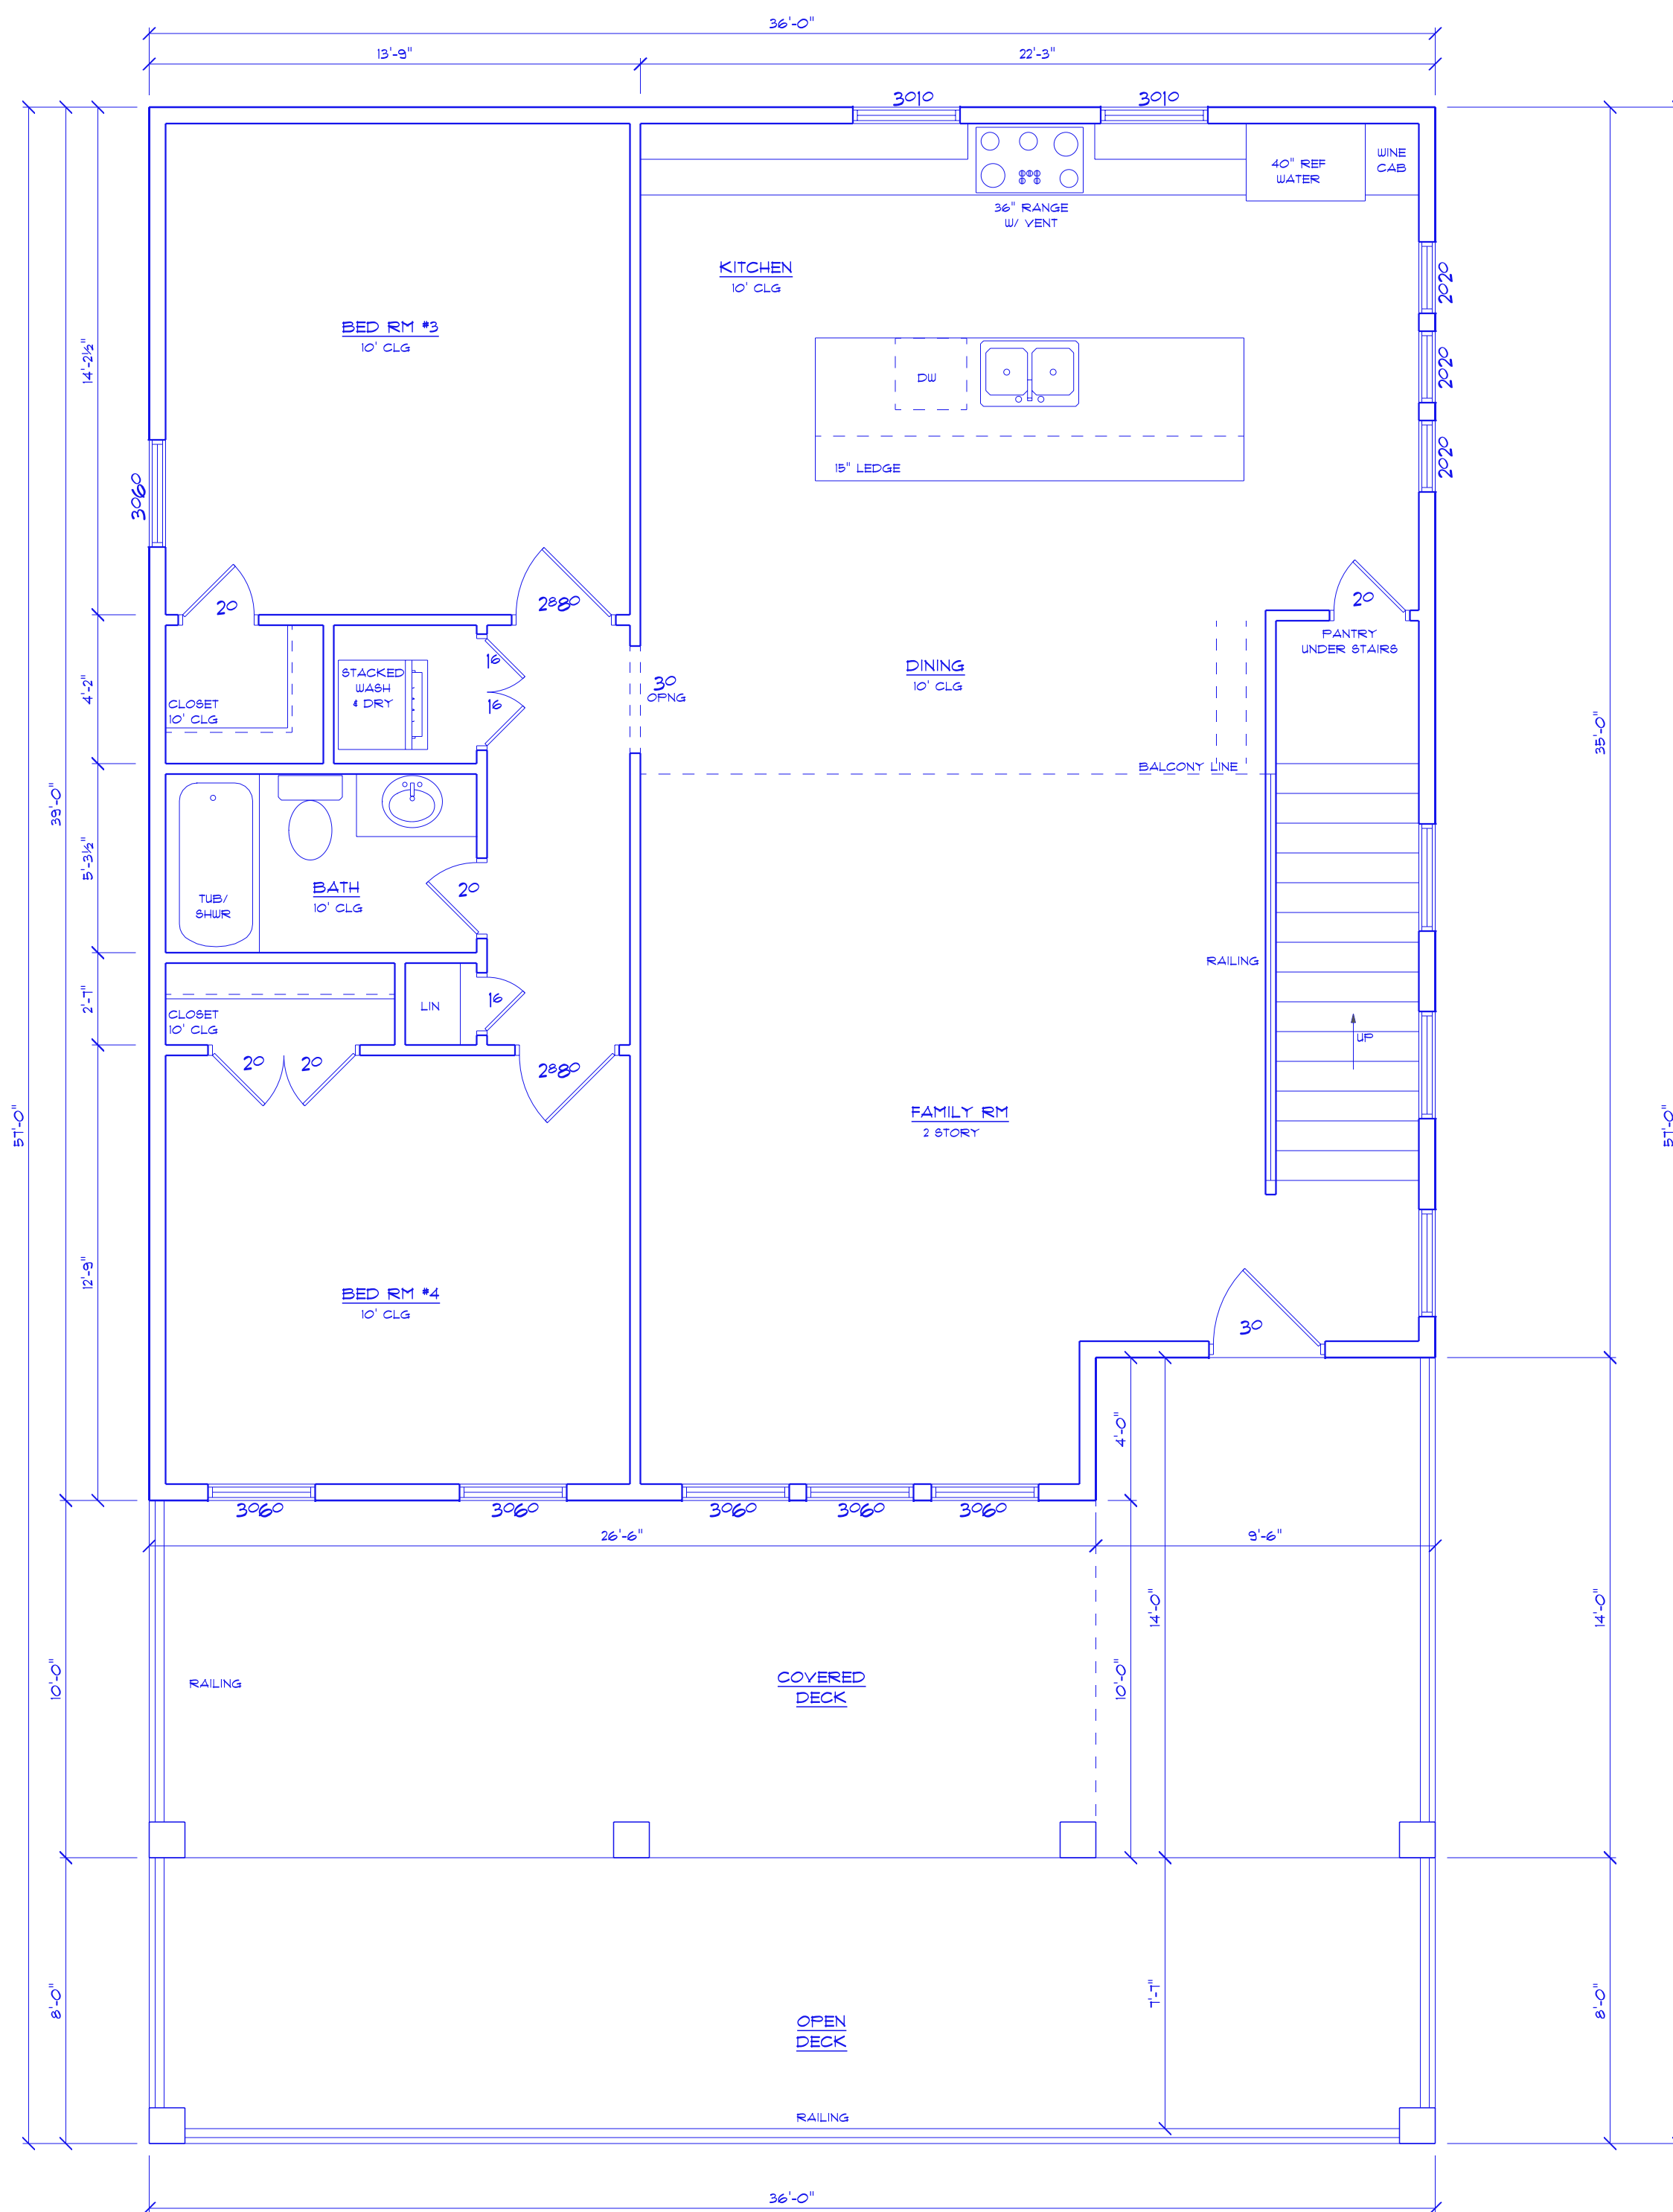

1ST FLOOR PLAN
 SCALE: 1/4" = 1'-0"
 APPROX: 1372 SQ. FT. LIVING AREA DN
 APPROX: 670 SQ. FT. LIVING AREA UP
 APPROX: 262 SQ. FT. DECK AREA UP
 APPROX: 686 SQ. FT. DECK AREA DN
 APPROX: 2990 SQ. FT. TOTAL AREA

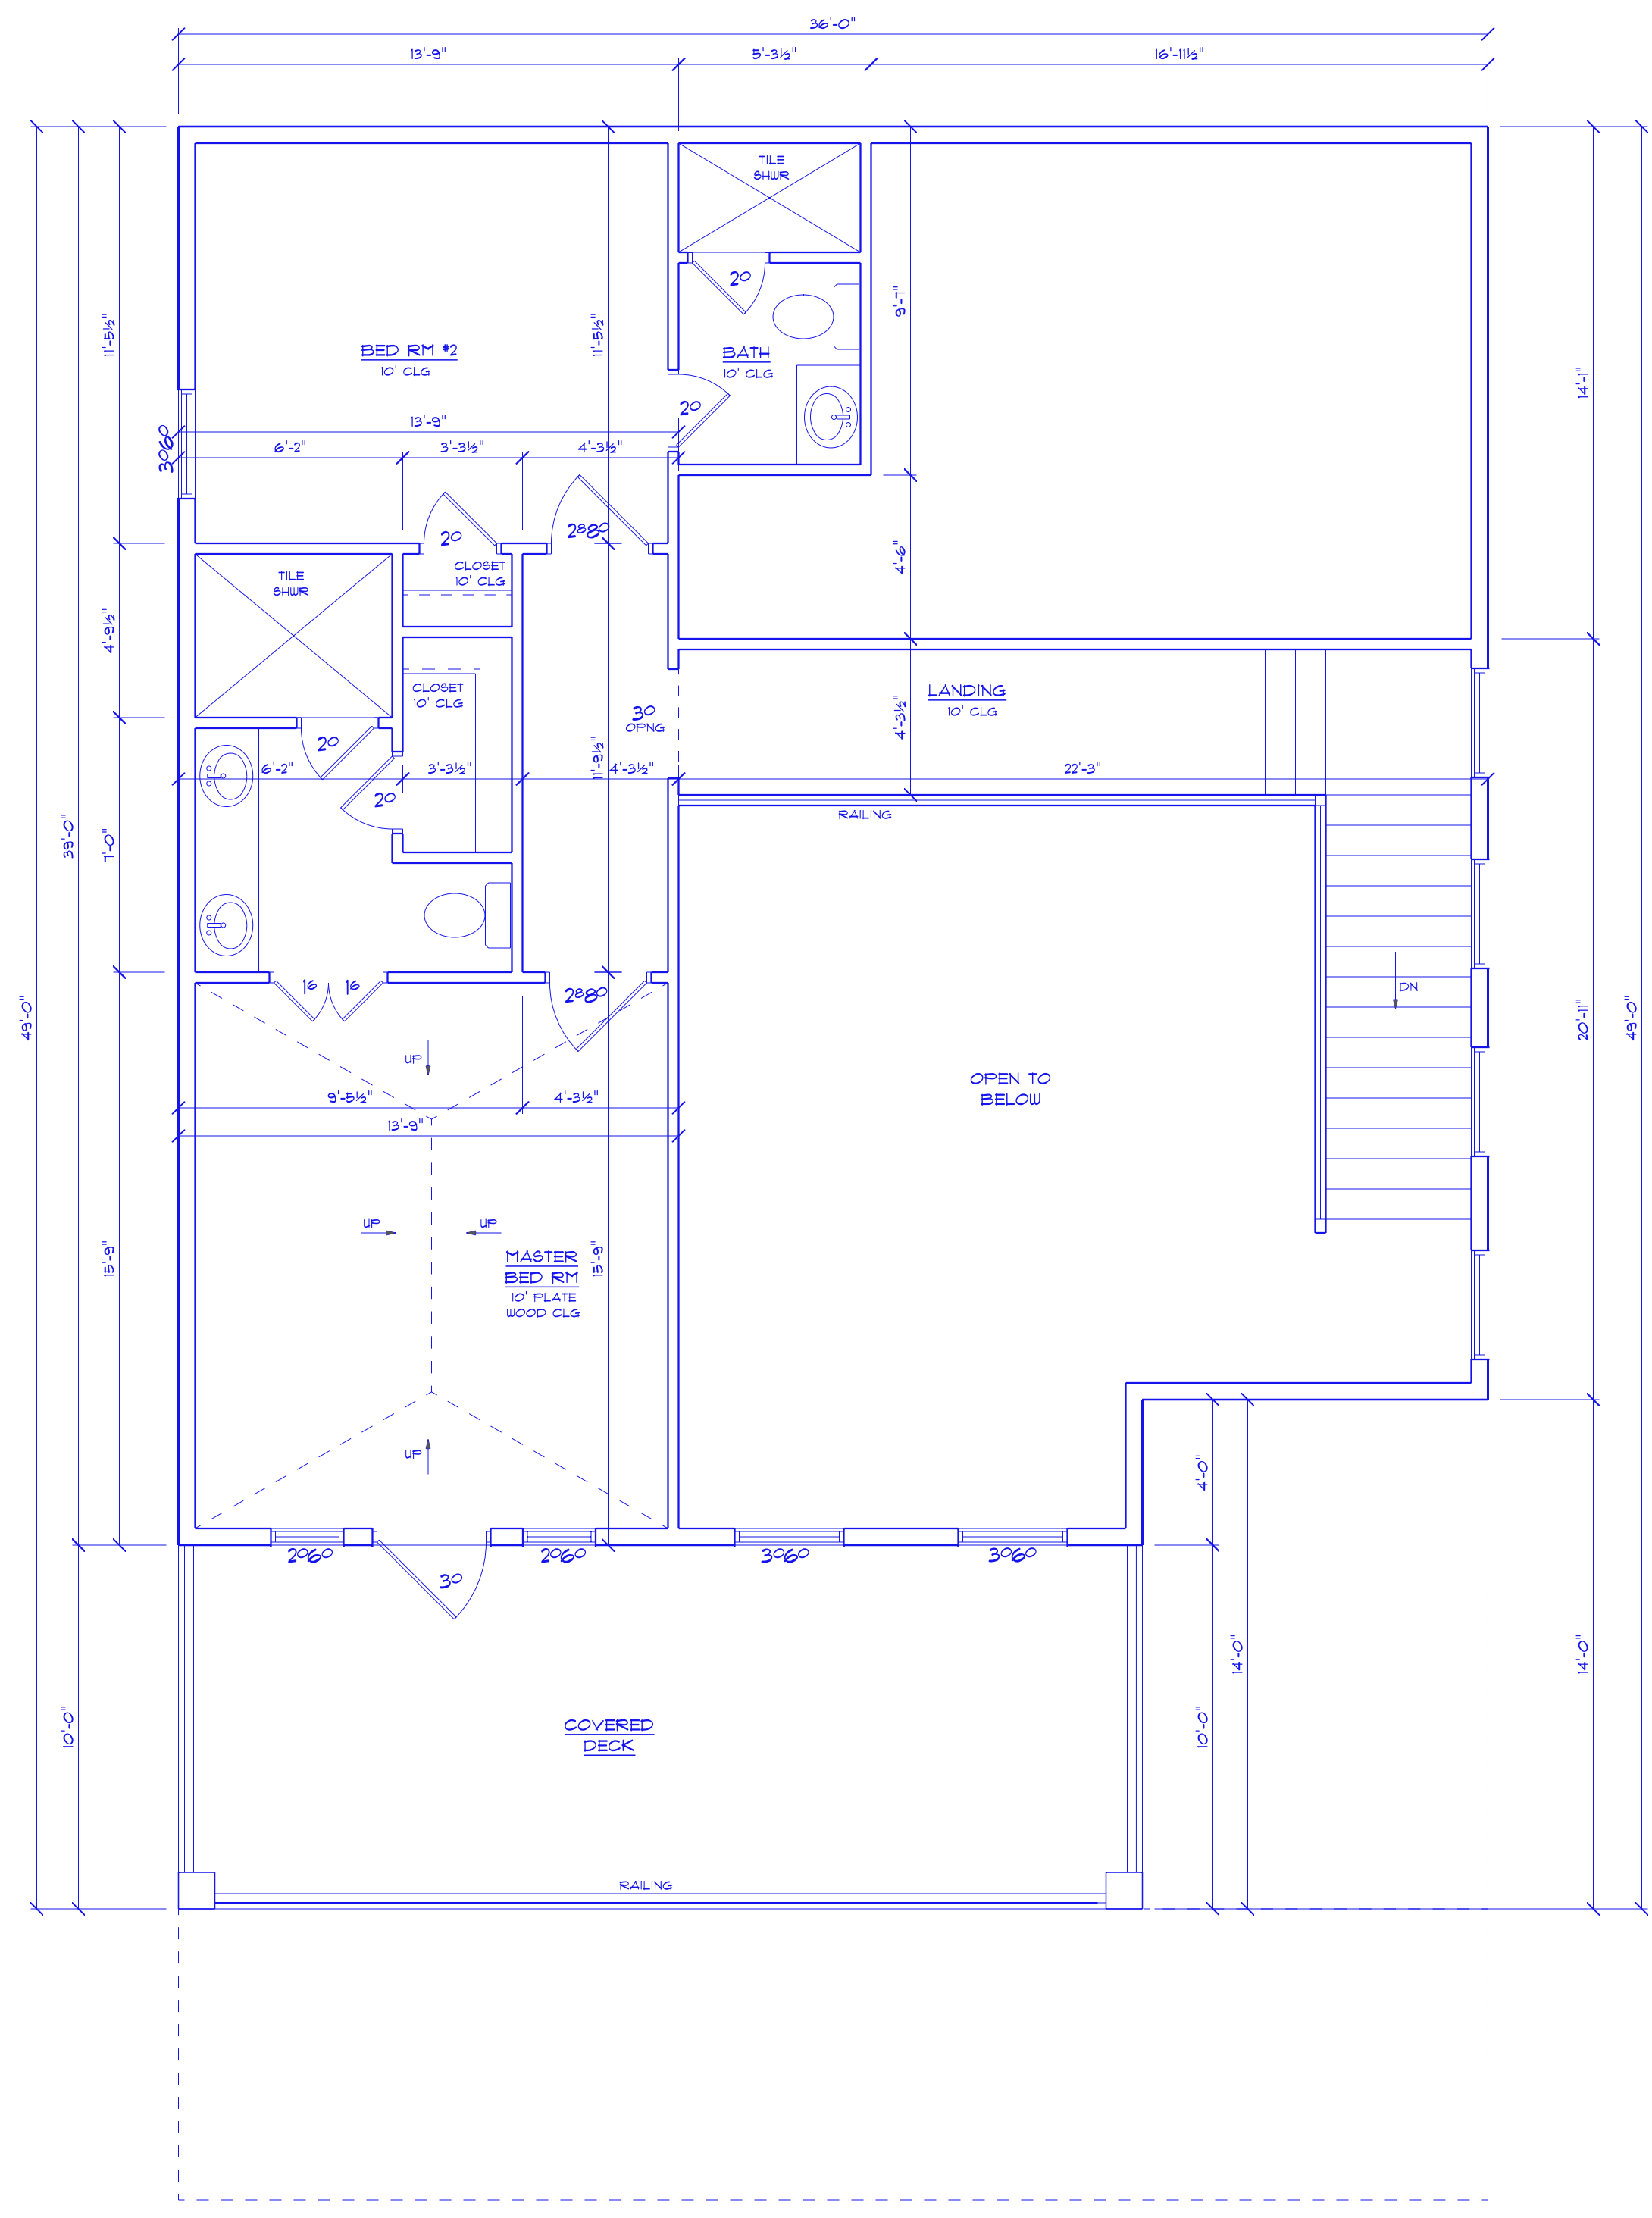

2ND FLOOR PLAN
 SCALE: 1/4" = 1'-0"
 APPROX: 610 SQ. FT. LIVING AREA UP
 APPROX: 262 SQ. FT. DECK AREA UP