


FRONT ELEVATION
SCALE: 1/4" = 1'-0"

PAVING PACKAGE
 THIS PACKAGE INCLUDES:
 1. 1/2" ASPHALT DRIVE
 2. 1/2" ASPHALT SIDEWALK
 3. 1/2" ASPHALT PATIO
 4. 1/2" ASPHALT PORCH
 5. 1/2" ASPHALT WALKWAY
 6. 1/2" ASPHALT DRIVEWAY
 7. 1/2" ASPHALT DRIVEWAY
COLOR PACKAGE
 THIS PACKAGE INCLUDES:
 1. EXTERIOR WALLS
 2. INTERIOR WALLS
 3. CEILING
 4. FLOORING
 5. PAINTING
 6. STAINING
 7. SEALING
 8. POLISHING
 9. WAXING
 10. BUFFING
 11. CLEANING
 12. MAINTENANCE
 13. REPAIRS
 14. RESTORATION
 15. RENOVATION
 16. REMEDIATION
 17. RECONSTRUCTION
 18. REPAIRS
 19. RESTORATION
 20. RENOVATION
 21. REMEDIATION
 22. RECONSTRUCTION
 23. REPAIRS
 24. RESTORATION
 25. RENOVATION
 26. REMEDIATION
 27. RECONSTRUCTION
 28. REPAIRS
 29. RESTORATION
 30. RENOVATION
 31. REMEDIATION
 32. RECONSTRUCTION
 33. REPAIRS
 34. RESTORATION
 35. RENOVATION
 36. REMEDIATION
 37. RECONSTRUCTION
 38. REPAIRS
 39. RESTORATION
 40. RENOVATION
 41. REMEDIATION
 42. RECONSTRUCTION
 43. REPAIRS
 44. RESTORATION
 45. RENOVATION
 46. REMEDIATION
 47. RECONSTRUCTION
 48. REPAIRS
 49. RESTORATION
 50. RENOVATION
 51. REMEDIATION
 52. RECONSTRUCTION
 53. REPAIRS
 54. RESTORATION
 55. RENOVATION
 56. REMEDIATION
 57. RECONSTRUCTION
 58. REPAIRS
 59. RESTORATION
 60. RENOVATION
 61. REMEDIATION
 62. RECONSTRUCTION
 63. REPAIRS
 64. RESTORATION
 65. RENOVATION
 66. REMEDIATION
 67. RECONSTRUCTION
 68. REPAIRS
 69. RESTORATION
 70. RENOVATION
 71. REMEDIATION
 72. RECONSTRUCTION
 73. REPAIRS
 74. RESTORATION
 75. RENOVATION
 76. REMEDIATION
 77. RECONSTRUCTION
 78. REPAIRS
 79. RESTORATION
 80. RENOVATION
 81. REMEDIATION
 82. RECONSTRUCTION
 83. REPAIRS
 84. RESTORATION
 85. RENOVATION
 86. REMEDIATION
 87. RECONSTRUCTION
 88. REPAIRS
 89. RESTORATION
 90. RENOVATION
 91. REMEDIATION
 92. RECONSTRUCTION
 93. REPAIRS
 94. RESTORATION
 95. RENOVATION
 96. REMEDIATION
 97. RECONSTRUCTION
 98. REPAIRS
 99. RESTORATION
 100. RENOVATION

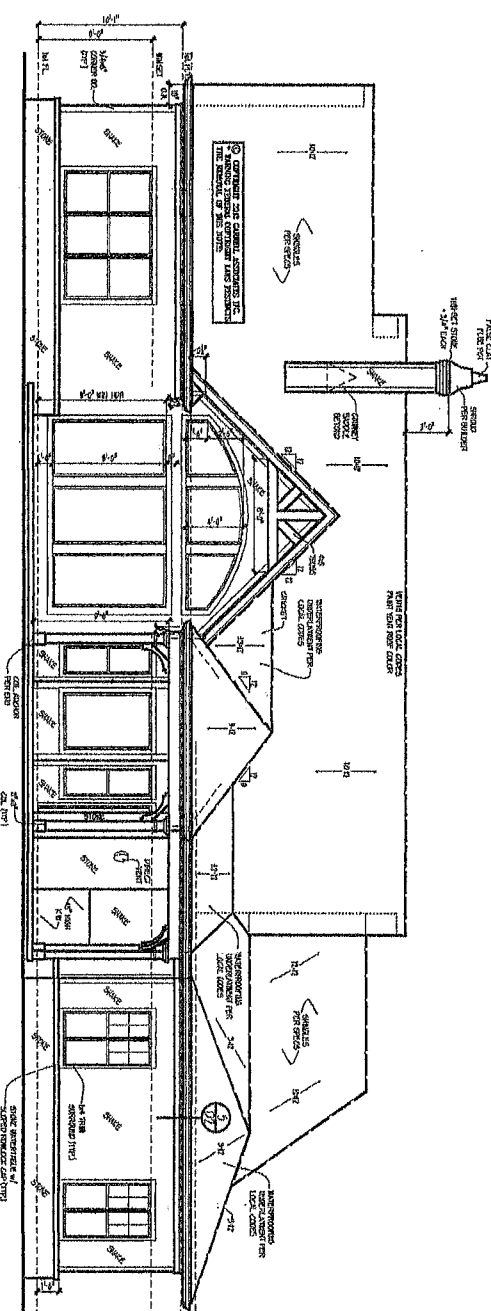

REAR ELEVATION
SCALE: 1/4" = 1'-0"

GENERAL NOTES
 1. ALL WORK SHALL BE IN ACCORDANCE WITH THE LATEST EDITIONS OF THE INTERNATIONAL RESIDENTIAL CODE BOOK (IRC) AND THE INTERNATIONAL BUILDING CODE (IBC).
 2. ALL MATERIALS AND METHODS OF CONSTRUCTION SHALL BE APPROVED BY THE LOCAL BUILDING DEPARTMENT.
 3. THE CONTRACTOR SHALL BE RESPONSIBLE FOR OBTAINING ALL NECESSARY PERMITS AND INSURANCE.
 4. THE CONTRACTOR SHALL MAINTAIN ACCESS TO ALL ADJACENT PROPERTIES AT ALL TIMES.
 5. ALL UTILITIES SHALL BE LOCATED AND MARKED PRIOR TO CONSTRUCTION.
 6. THE CONTRACTOR SHALL PROTECT ALL EXISTING UTILITIES AND STRUCTURES.
 7. ALL WORK SHALL BE COMPLETED WITHIN THE SPECIFIED TIME FRAME.
 8. THE CONTRACTOR SHALL MAINTAIN A NEAT AND SAFE WORK SITE.
 9. ALL MATERIALS SHALL BE STORED PROPERLY AND PROTECTED FROM THE ELEMENTS.
 10. THE CONTRACTOR SHALL BE RESPONSIBLE FOR DISPOSING OF ALL DEBRIS AND WASTE.
 11. ALL WORK SHALL BE COMPLETED TO THE SATISFACTION OF THE ARCHITECT AND THE LOCAL BUILDING DEPARTMENT.
 12. THE CONTRACTOR SHALL PROVIDE A WRITTEN GUARANTEE FOR ALL WORKMANSHIP.
 13. ALL WORK SHALL BE COMPLETED WITHIN THE SPECIFIED TIME FRAME.
 14. THE CONTRACTOR SHALL MAINTAIN A NEAT AND SAFE WORK SITE.
 15. ALL MATERIALS SHALL BE STORED PROPERLY AND PROTECTED FROM THE ELEMENTS.
 16. THE CONTRACTOR SHALL BE RESPONSIBLE FOR DISPOSING OF ALL DEBRIS AND WASTE.
 17. ALL WORK SHALL BE COMPLETED TO THE SATISFACTION OF THE ARCHITECT AND THE LOCAL BUILDING DEPARTMENT.
 18. THE CONTRACTOR SHALL PROVIDE A WRITTEN GUARANTEE FOR ALL WORKMANSHIP.

WESTBROOKS COT. II FRONT & REAR ELEVATIONS		GARRELL ASSOCIATES INC. 280 PEACHTREE RD. W. SUITE 200 ATLANTA, GA 30304 (404) 525-1100 WWW.GARRELLASSOCIATES.COM	LICENSED TO: KENNY & DARCY BURROW
01/23/12 REV. NO. 1 REV. DATE 01/23/12 DRAWN BY: [Name] CHECKED BY: [Name]	1117G BM E1		

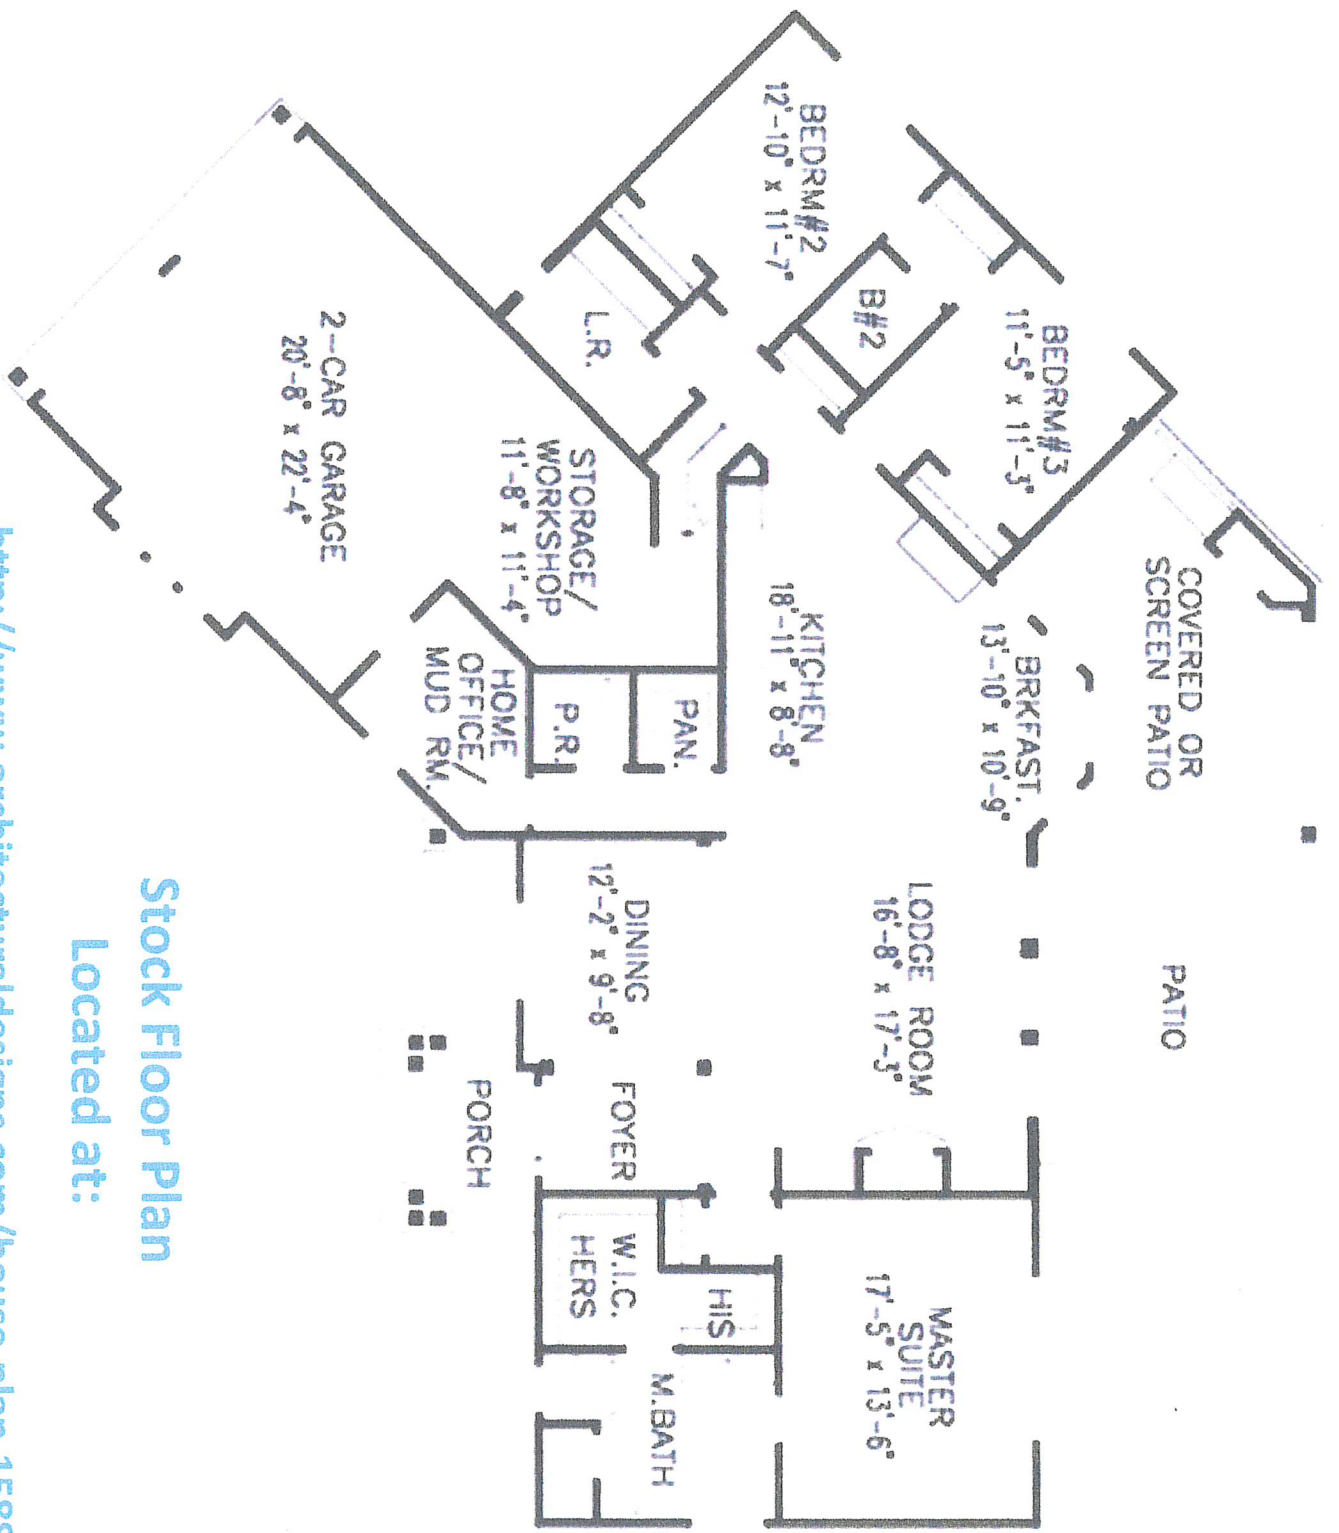

Stock Floor Plan

Located at:

<http://www.architecturaldesigns.com/house-plan-15885GE.asp>