




FRONT ELEVATION

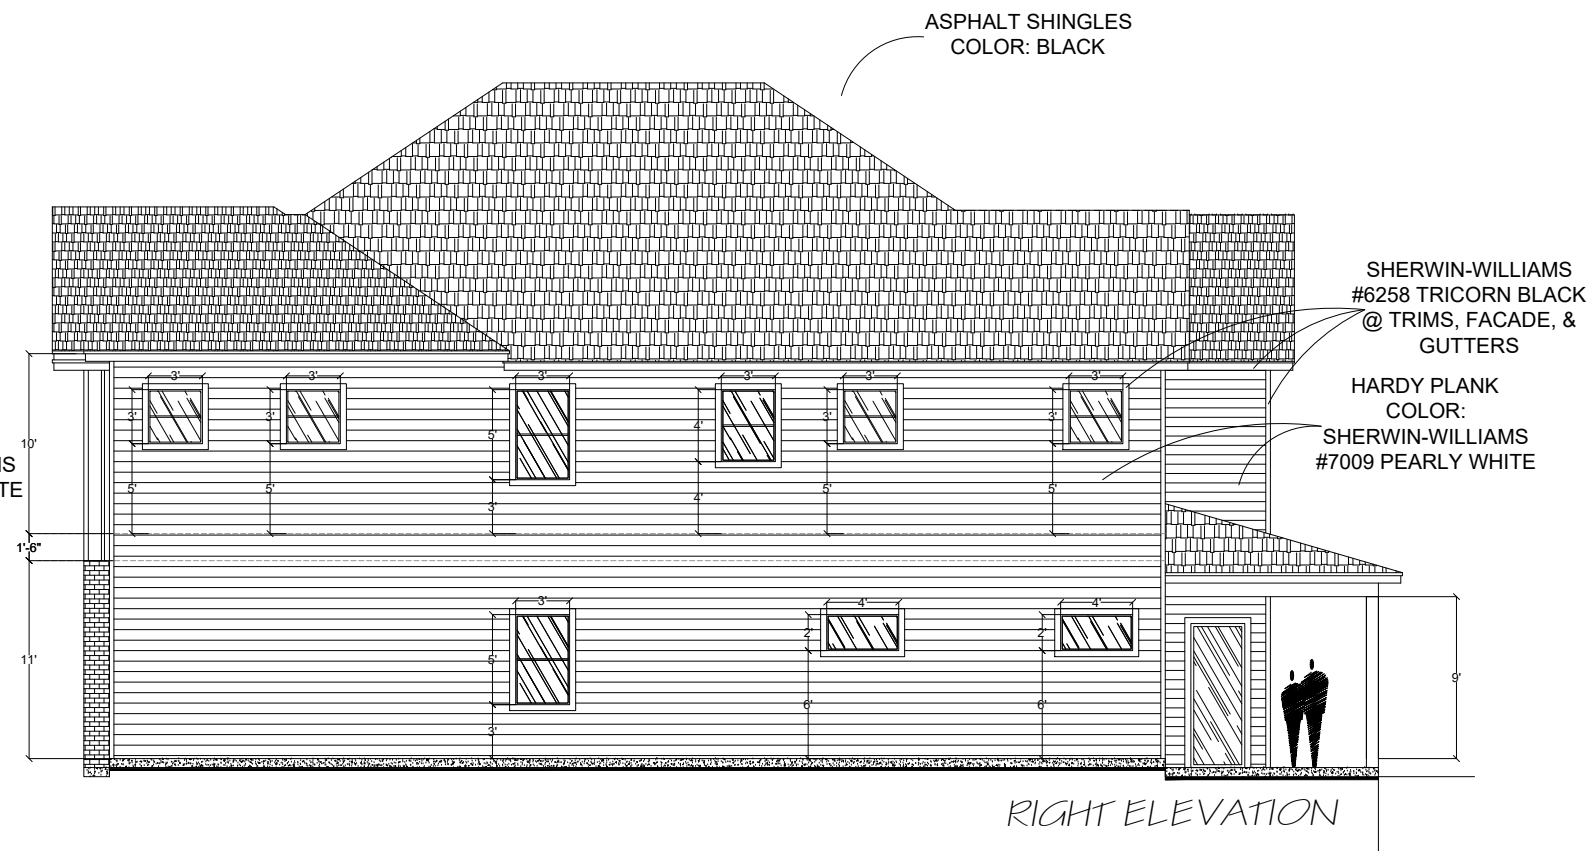

RIGHT ELEVATION

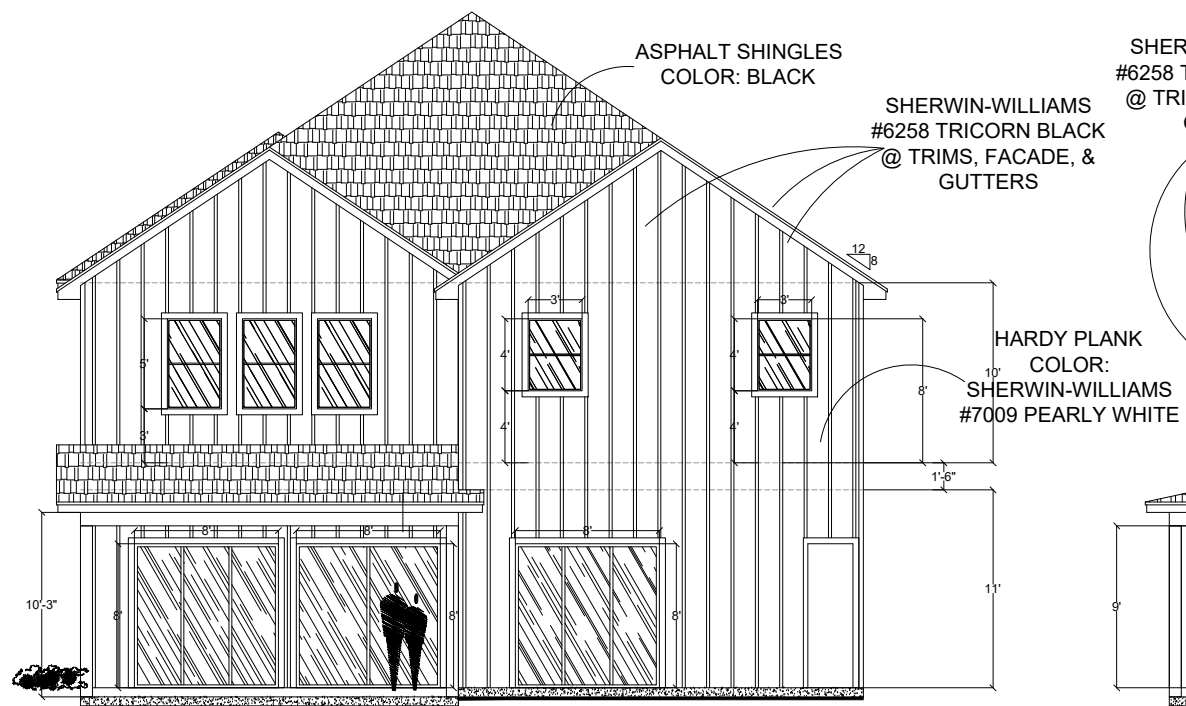

BACK ELEVATION

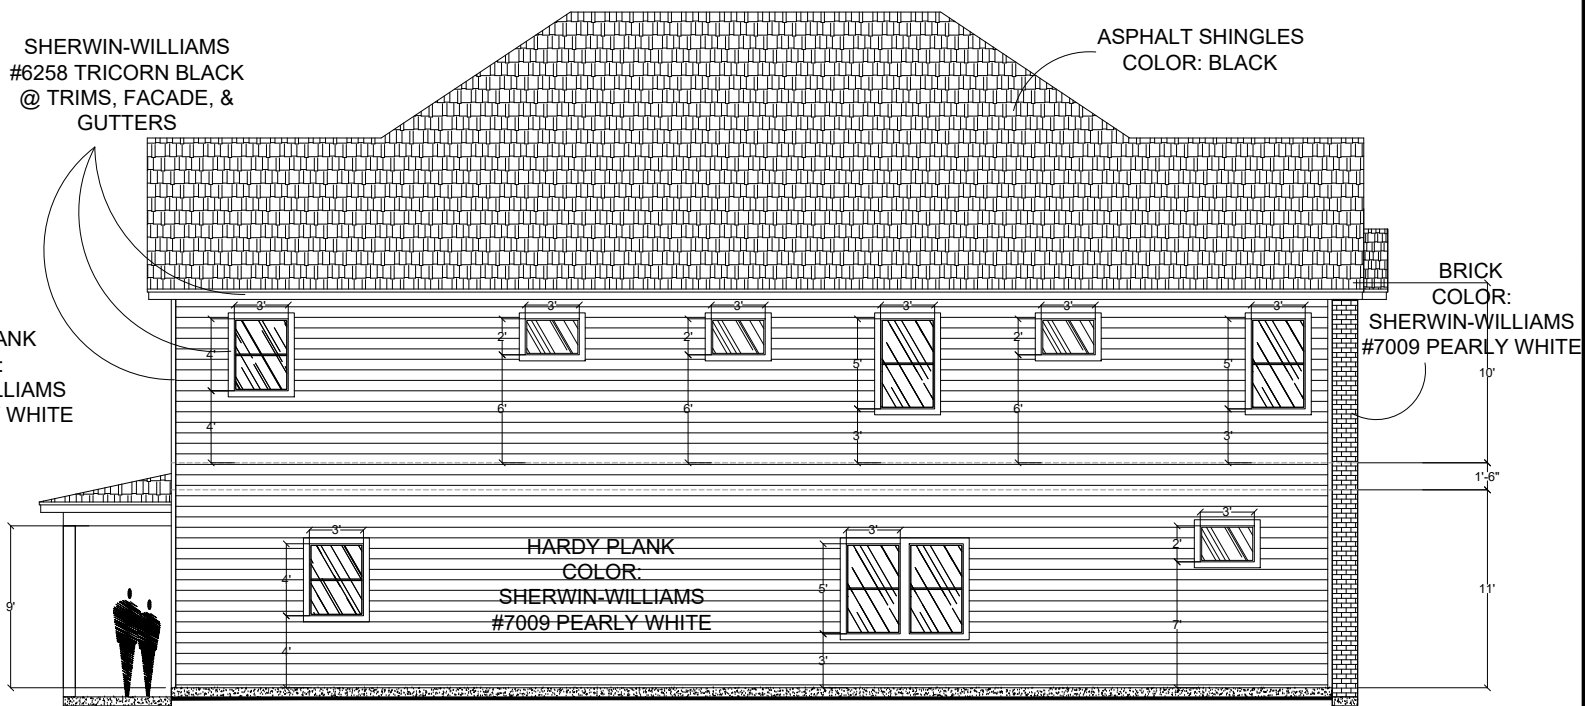

LEFT ELEVATION

ELEVATIONS PLAN

SCALE 3/32" = 1'0"



PERMITS  
& PLANS

BUILDING DESIGNERS


By: Jose Antonio Perez  
- Design  
- Consultation  
- Construction

9256 BEAN ST.  
HOUSTON, TX. 77028.

Tel: (713) 928-994  
Cell: (281) 808-0704  
permitsnplans@gmail.com  
thebossconstruction@gmail.com

PROPRIETARY NOTICE:

J. ANTONIO PEREZ. Hereby reserves all rights to the content of this document. Any use of the contents of this documents or reproduction thereof in any form shall not be made without prior written authorization. Acceptance of this documents shall be acknowledged agreement of the Proprietary Notice.

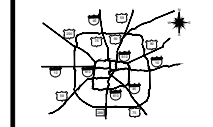

**NEW 2-STORY SFR**  
OWNER - JML CONTEMPORARY HOMES  
REALTY LLC - ATTN: JUDE ONUH  
ADDRESS - 1721 DU BARRY LN.  
HOUSTON, TX. 77018.

LEGAL DESCRIPTION

LOT/TRACK	9
BLOCK	46
SURVEY	
SUBD.	OAK FOREST SEC. 5
KEY MAP	452N
ISSUE / REVISION:	
	01.07/2023_JCS



SHEET NUMBER

**A-3**