


SHEET LIST - CONSTRUCTION

SHEET NUMBER	SHEET NAME
C-0	COVER SHEET
E-1	FRONT & REAR ELEVATIONS
E-2	LEFT & RIGHT ELEVATION
E-3	ROOF OVERVIEW
F-1	FOUNDATION
F-2	FIRST FLOOR PLAN
H-1	FIRST FLOOR ELEC & HVAC
S-1	TYPICAL WALL SECTIONS
S-2	GARAGE DOOR DETAILS
S-3	CEMENT SIDING TYPICAL DETAILS

X _____
Date _____



FRONT VIEW

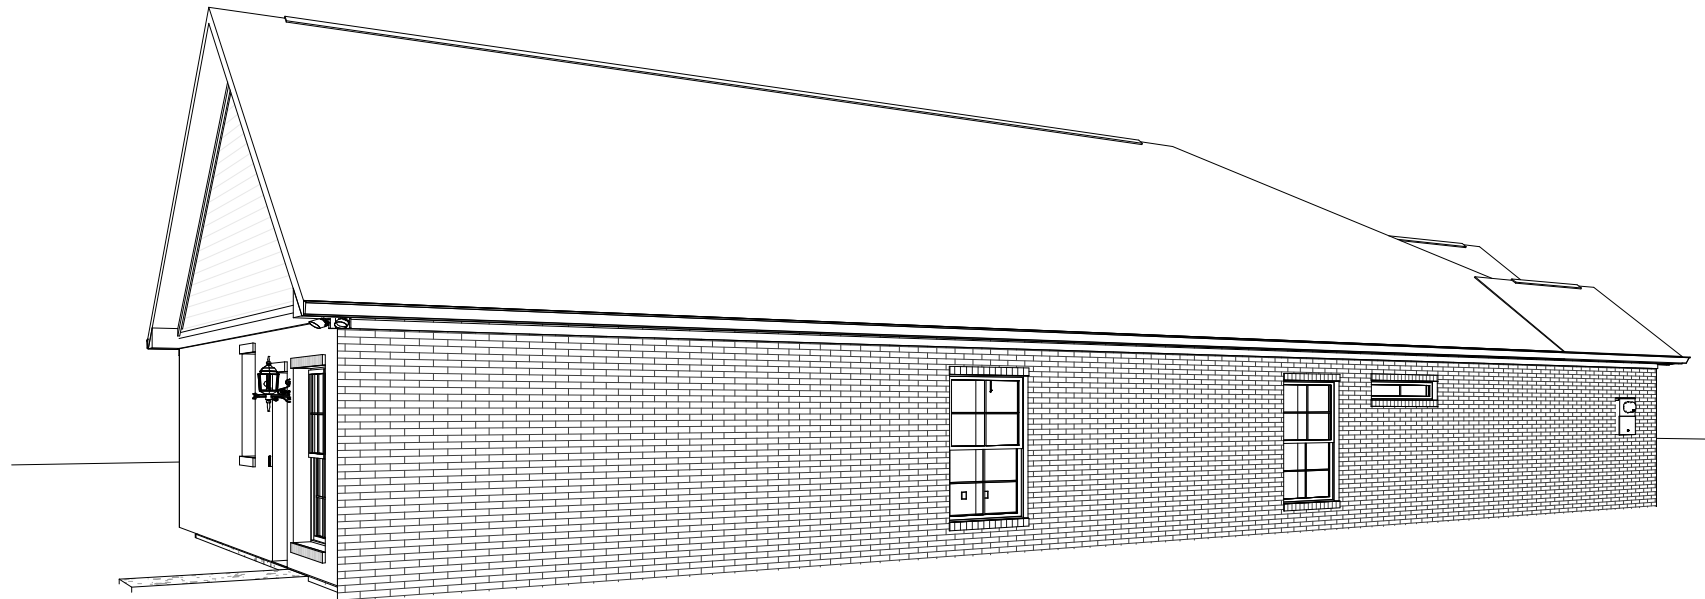

REAR VIEW

Rev#	Revision Description	2020-09-21
1	FINAL REVIEW	10-02-20
2	REVISION	10-26-20

AREAS:	
FIRST FLOOR HEATED	1,890 SF
GARAGE	588 SF
FRONT PORCH	26 SF
TOTAL UNDER ROOF	2,503 SF

THE: **CHESTNUT**
FOR: **HERRERA, STEVEN**
29403 HILLTOP DRIVE
SPRING, TX 77386
OFFICE: **M. BARNES**
CONROE, TX

JOB#: **147-20-054**
JOB: **2X4 EXTERIOR WALLS**
FOUNDATION TYPE: **ENGINEERED SLAB**
DRAWN BY: **JMS**
CHECKED BY: **JMS**
PRINT DATE: 11/2/2020 12:06:01 PM
G:\Shared drives\AHP Drafting\AHP Jobs\Russell Miskin (09-157)\147-Controel\147-Herrera Chestnut ESlab\147-Herrera Chestnut-Final Review-2020-10-28.rvt



SHEET NUMBER: **C-0**
COVER SHEET

OPT. PAPER SIZE: for 1/4" =1'-0" on 24"x36" PAPER SIZE ENLARGE PRINTS TO 200%

FINAL REVIEW CONSTRUCTION PLANS


PAPER SIZE: 11" x 17" SCALE: 1/8" = 1'-0"

SHEET LIST - DESIGN

SHEET NUMBER	SHEET NAME
DP-0	DESIGN COVER SHEET
DP-1	FRONT & REAR ELEVATIONS
DP-2	LEFT & RIGHT ELEVATIONS
DP-3	FIRST FLOOR DESIGN PLAN
DP-4	F.F. ELECTRICAL DESIGN



FRONT VIEW

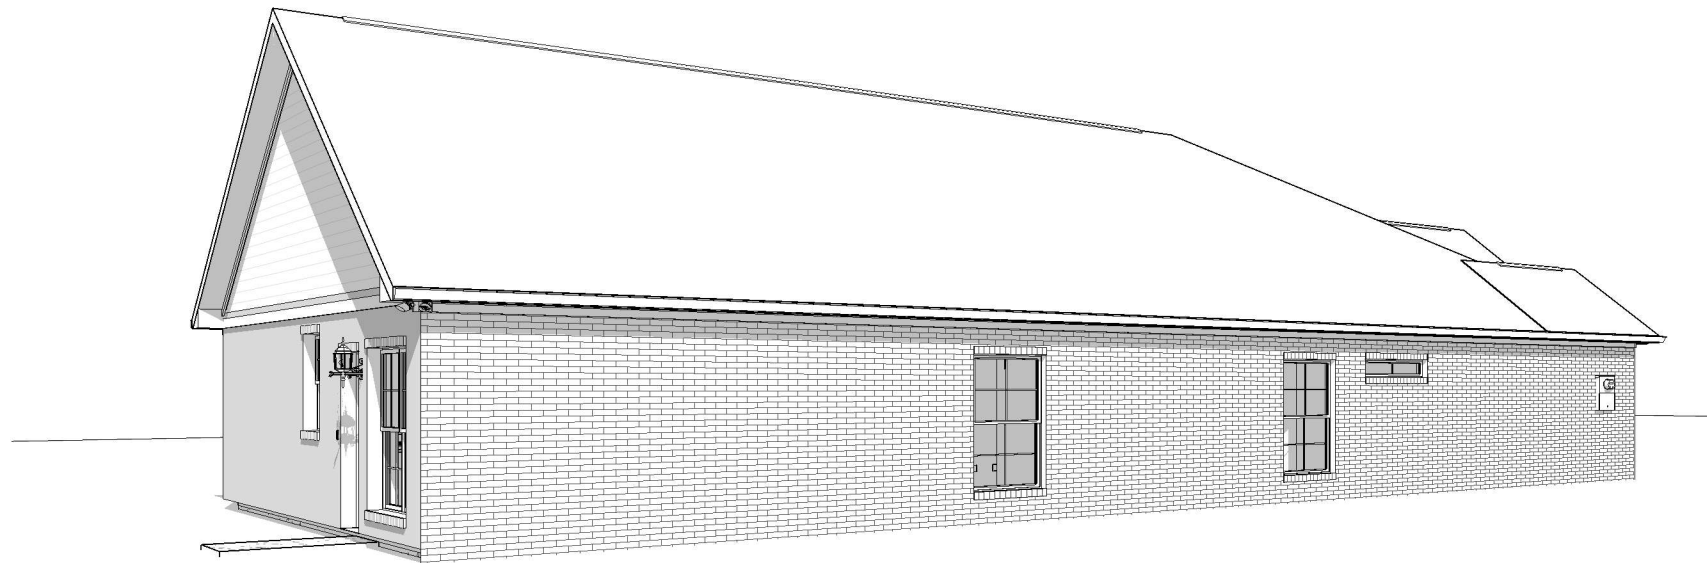

REAR VIEW


X _____
Date _____

Rev#	Revision Description	Revision Schedule
1	FINAL REVIEW	10-02-20
2	REVISION	10-26-20

AREAS:	
FIRST FLOOR HEATED	1,890 SF
GARAGE	588 SF
FRONT PORCH	26 SF
TOTAL UNDER ROOF	2,503 SF

THE: **CHESTNUT**
FOR: **HERRERA, STEVEN**
29403 HILLTOP DRIVE
SPRING, TX 77386
OFFICE: M. BARNES
CONROE, TX


JOB#: **147-20-054**
DRAWN BY: **2X4 EXTERIOR WALLS**
CHECKED BY: **ENGINEERED SLAB**
PRINT DATE: **FOUNDATION TYPE:**
11/2/2020
12:06:03 PM
G:\Shared drives\AHP Drafting\AHP Jobs\Russell Miskin (08465677889096147149153156157)\147-Controe\147-Herrera Chestnut ES\147-Herrera Chestnut-Final Review-2020-10-28.rvt

PROPERTY OF: 
SHEET NUMBER: **DP-0**
DESIGN COVER SHEET


OPT. PAPER SIZE: for 1/4" = 1'-0" on 24"x36" PAPER SIZE ENLARGE PRINTS TO 200%

FINAL REVIEW DESIGN PLANS

X _____
 Date _____

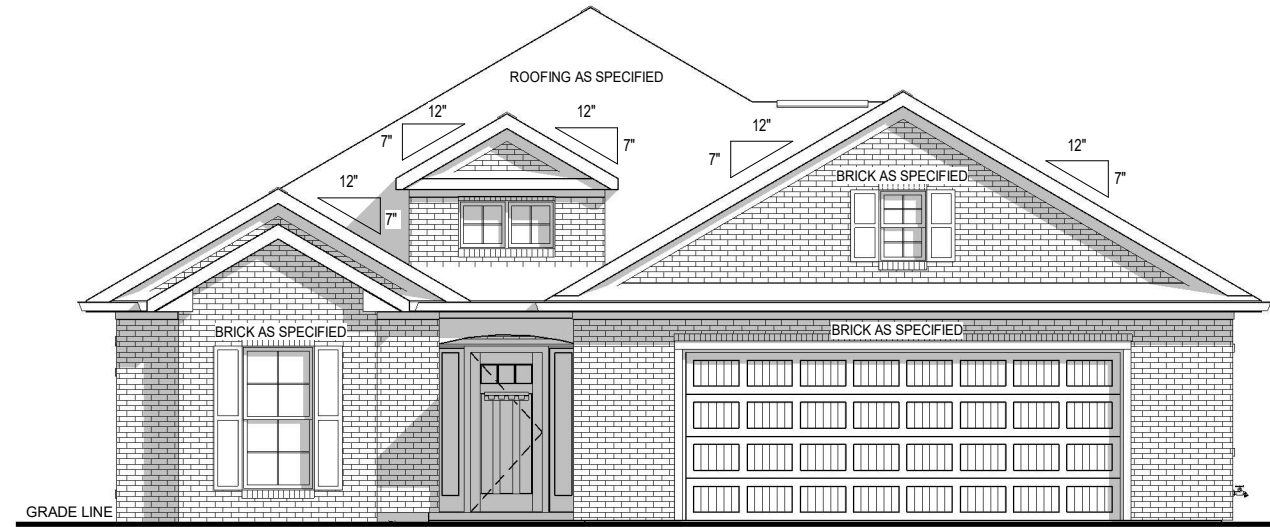

FRONT ELEVATION

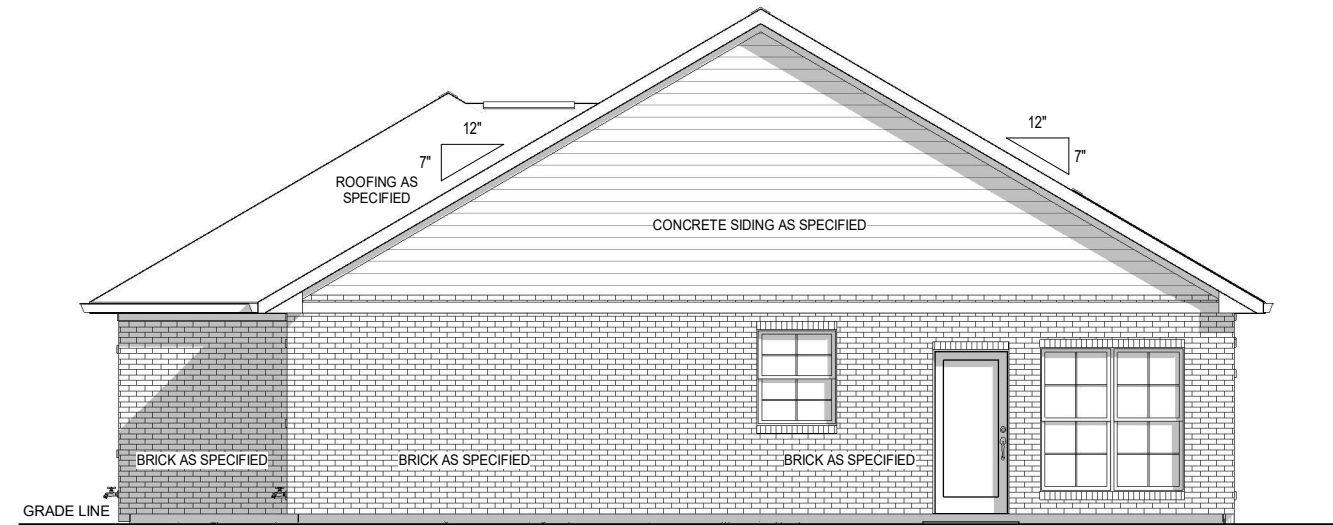


REAR ELEVATION

Revision Schedule	
Rev#	Revision Description
1	FINAL REVIEW
2	REVISION

AREAS:	
FIRST FLOOR HEATED	1,890 SF
GARAGE	588 SF
FRONT PORCH	26 SF
TOTAL UNDER ROOF	2,503 SF

THE: **CHESTNUT**
 FOR: **HERRERA, STEVEN**
 29403 HILLTOP DRIVE
 SPRING, TX 77386
 OFFICE: **M. BARNES**
 CONROE, TX

JOB#: **147-20-054**
2X4 EXTERIOR WALLS
 FOUNDATION TYPE: **ENGINEERED SLAB**
 DRAWN BY: **JMS**
 CHECKED BY: **JMS**
 PRINT DATE: 11/2/2020 12:06:04 PM
 G:\Shared drives\AHP Drafting\AHP Jobs\Russell Miskin (08465677889096147149153156157)\147-Controll\147-Herrera Chestnut ES\147-Herrera Chestnut-Final Review-2020-10-28.rvt


PROPERTY OF:  AMERICA'S HOME PLACE, INC.
 © COPYRIGHT - 2020
 SHEET NUMBER: **DP-1**
FRONT & REAR ELEVATIONS

OPT. PAPER SIZE: for 1/4" = 1'-0" on 24"x36" PAPER SIZE ENLARGE PRINTS TO 200%


FINAL REVIEW DESIGN PLANS

PAPER SIZE: 11" x 17" SCALE: 1/8" = 1'-0"

X _____
Date _____

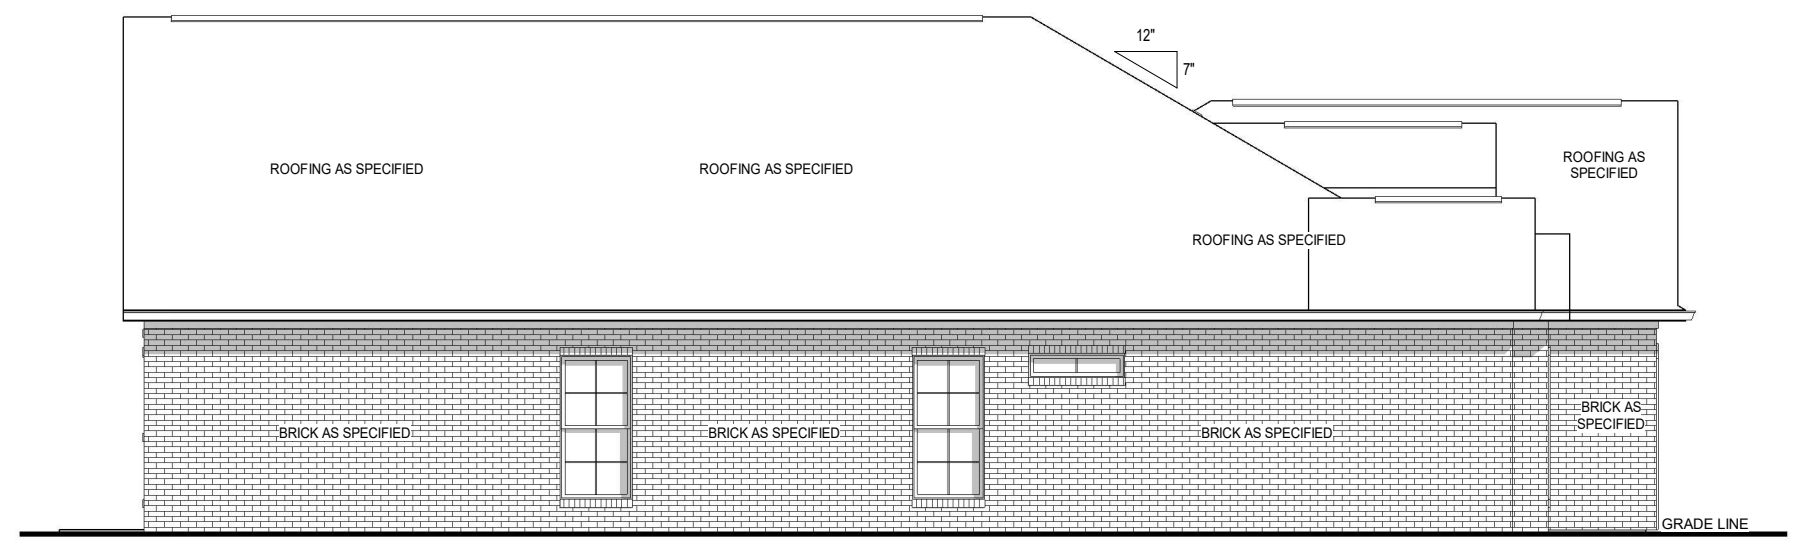

LEFT ELEVATION

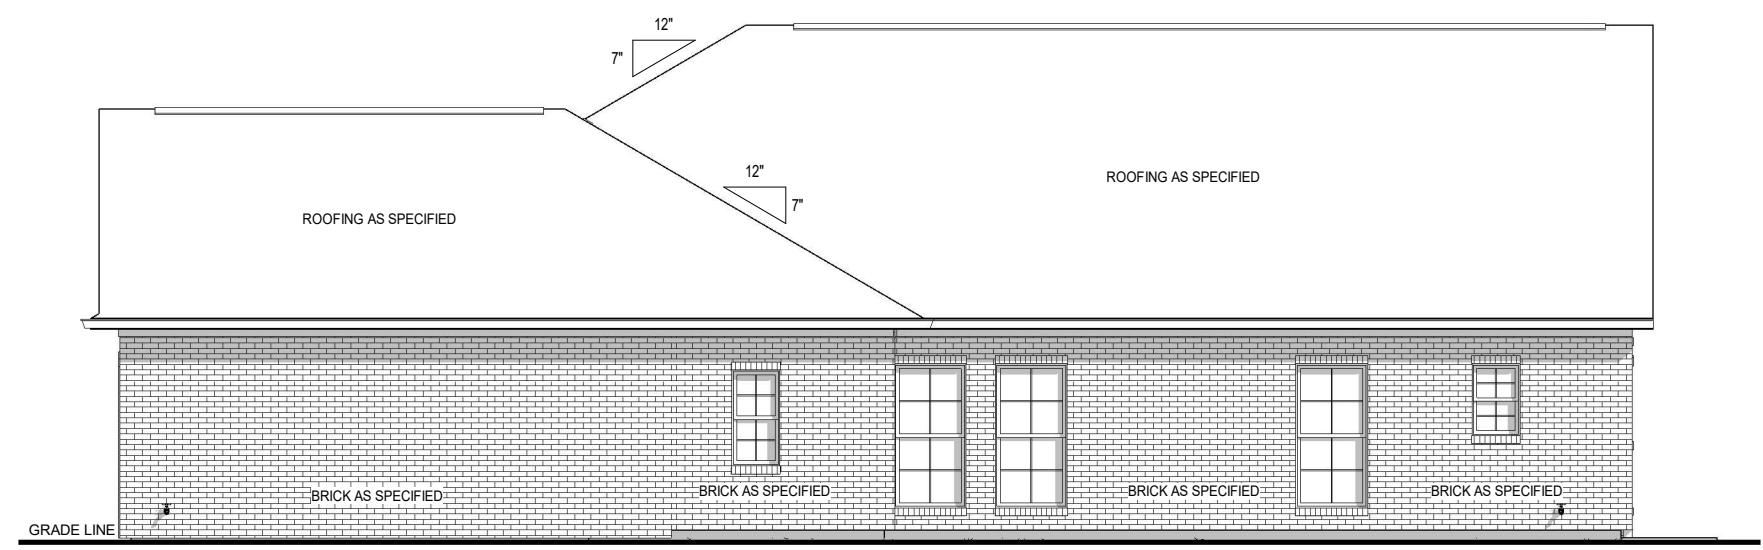

RIGHT ELEVATION


Revision Schedule	
Rev#	Revision Description
1	FINAL REVIEW
2	REVISION

AREAS:	
FIRST FLOOR HEATED	1,890 SF
GARAGE	588 SF
FRONT PORCH	26 SF
TOTAL UNDER ROOF	2,503 SF


THE: **CHESTNUT**
 FOR: **HERRERA, STEVEN**
 29403 HILLTOP DRIVE
 SPRING, TX 77386
 OFFICE: M. BARNES
 CONROE, TX

JOB#: **147-20-054**
 2x4 EXTERIOR WALLS
 FOUNDATION TYPE: **ENGINEERED SLAB**

DRAWN BY: A.E.G.
 CHECKED BY: JMS
 PRINT DATE: 11/2/2020 12:06:05 PM
 G:\Shared drives\AHP Drafting\AHP Jobs\Russell Miskin (08465677889096147149153156157)\147-Controel\147-Herrera Chestnut ESlab\147-Herrera Chestnut-Final Review-2020-10-28.rvt

PROPERTY OF:  AMERICA'S HOME PLACE, INC.
 © COPYRIGHT - 2020
 SHEET NUMBER: **DP-2**
LEFT & RIGHT ELEVATIONS

OPT. PAPER SIZE: for 1/4" =1'-0" on 24"x36" PAPER SIZE ENLARGE PRINTS TO 200%
FINAL REVIEW DESIGN PLANS

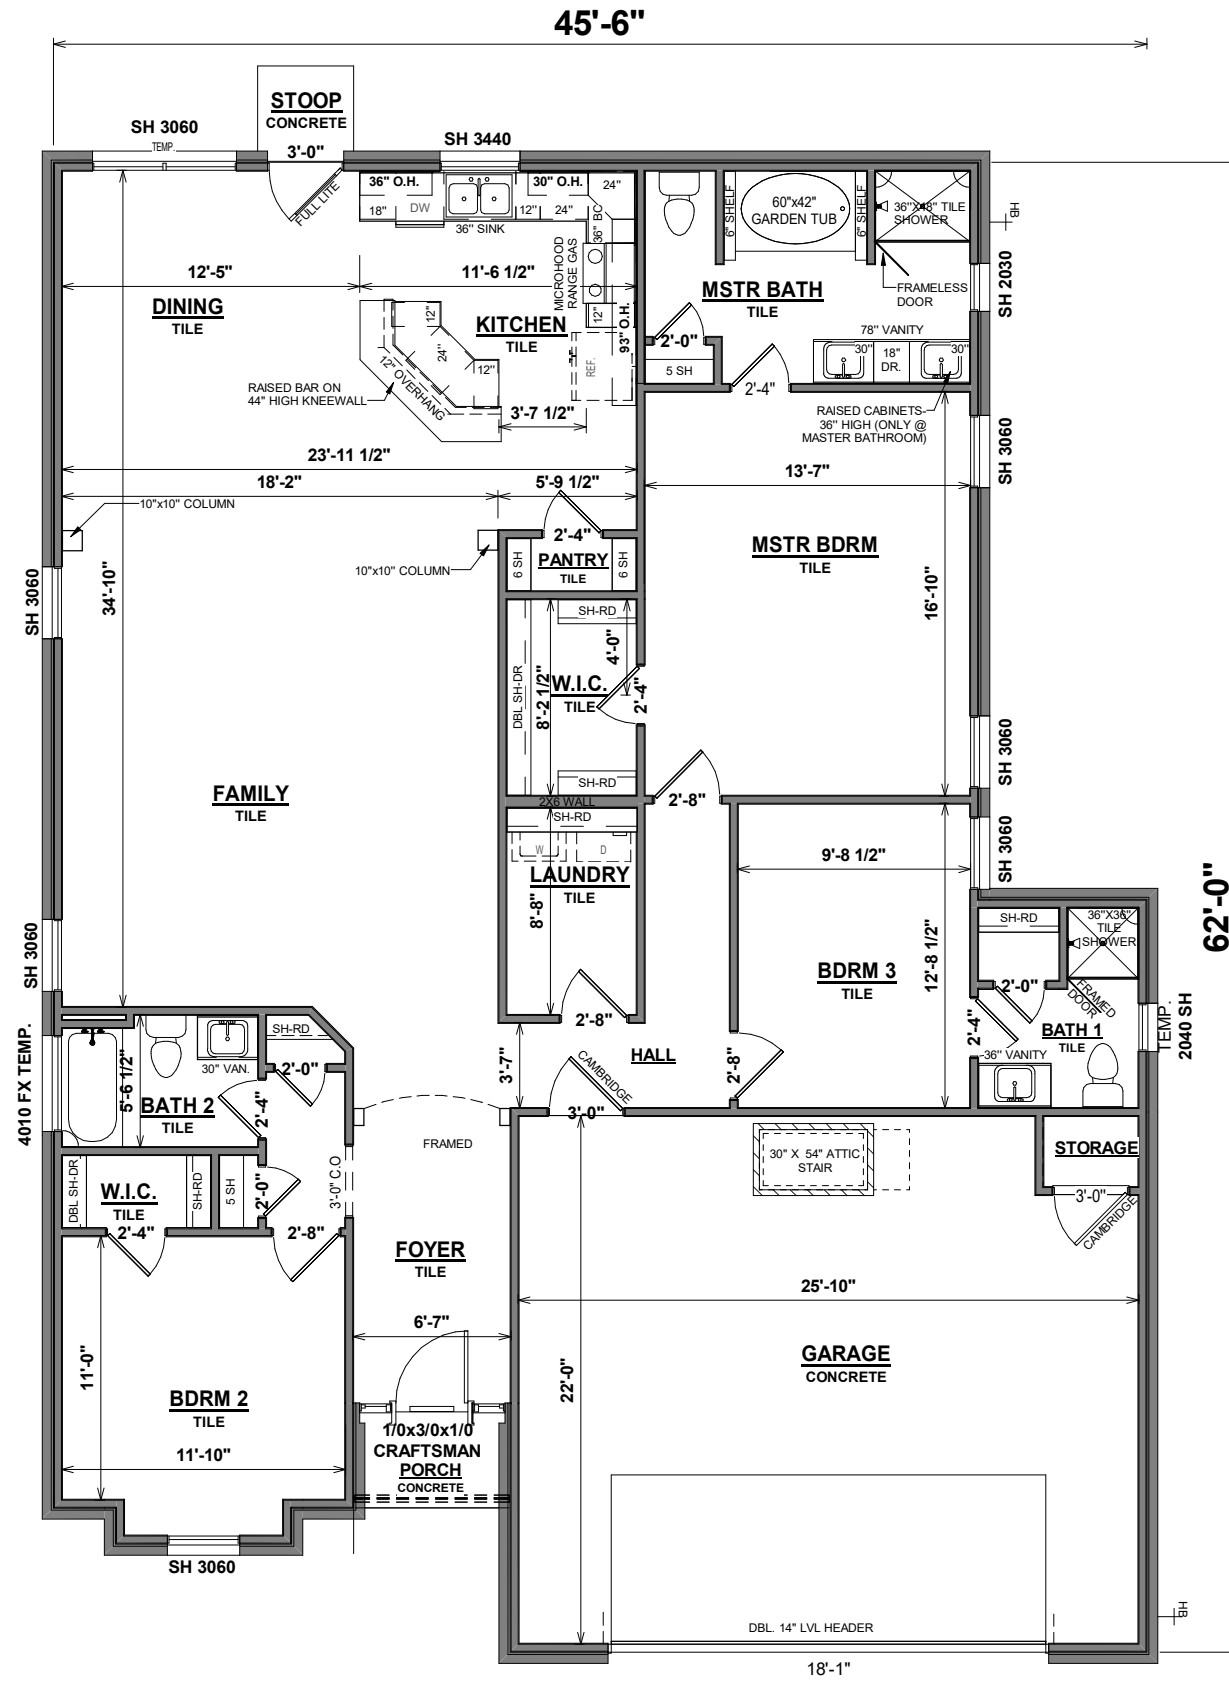

First Floor Plan

X _____
Date _____

Rev#	Revision Description	Revision Schedule
1	FINAL REVIEW	10-02-20
2	REVISION	10-26-20


AREAS:	
FIRST FLOOR HEATED	1,890 SF
GARAGE	1,890 SF
FRONT PORCH	588 SF
TOTAL UNDER ROOF	588 SF
	26 SF
	2,503 SF

THE: **CHESTNUT**
FOR: **HERRERA, STEVEN**
29403 HILLTOP DRIVE
SPRING, TX 77386
OFFICE: CONROE, TX
SOLD BY: M. BARNES

JOB#: **147-20-054**
JOB: **2X4 EXTERIOR WALLS**
FOUNDATION TYPE: **ENGINEERED SLAB**
DRAWN BY: A.E.G.
CHECKED BY: JMS
PRINT DATE: 11/2/2020 12:06:06 PM
G:\Shared drives\AHP Drafting\AHP Jobs\Russell Miskin (08465677889096147149153156157)\147-Controll\147-Herrera Chestnut ESlab\147-Herrera Chestnut-Final-Review-2020-10-28.rvt

PROPERTY OF: AMERICA'S HOME PLACE
© COPYRIGHT - 2020
SHEET NUMBER: **DP-3**
FIRST FLOOR DESIGN PLAN

OPT. PAPER SIZE: for 1/4" = 1'-0" on 24"x36" PAPER SIZE ENLARGE PRINTS TO 200%
FINAL REVIEW DESIGN PLANS

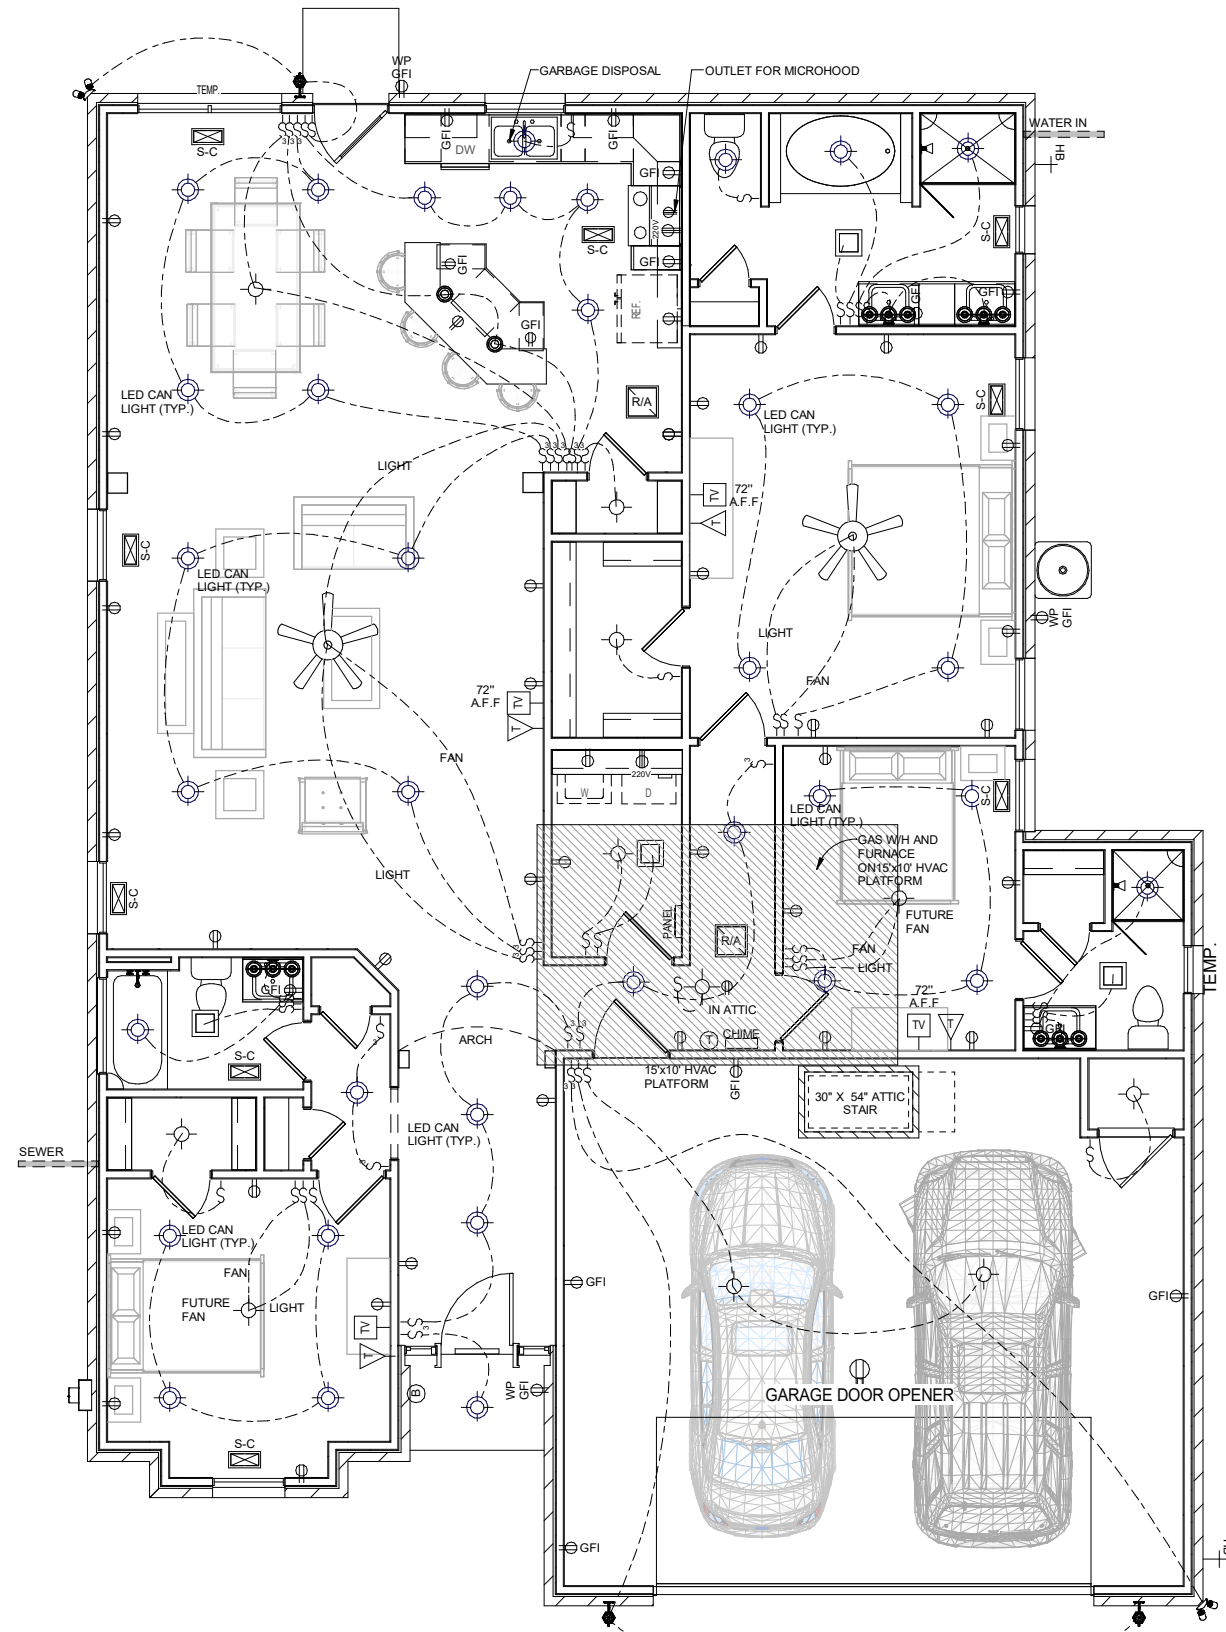

1 First Floor Electrical/HVAC Plan
1/8" = 1'-0"

X _____
Date _____

• OUTLET, FIXTURE, & COMPONENT LOCATIONS ARE APPROXIMATE. ACTUAL WILL VARY DUE TO DESIGN AND CODE RESTRICTIONS & REQUIREMENTS
• BUILDER AND HVAC CONTRACTOR RESERVE THE RIGHT TO LOCATE SUPPLY VENTS AND/OR LINES TO ACCOMODATE OPTIMUM USAGE AND RESTRICTIONS DUE TO CODE & DESIGN REQUIREMENTS

OPT. PAPER SIZE: for 1/4" = 1'-0" on 24"x36" PAPER SIZE ENLARGE PRINTS TO 200%

FINAL REVIEW DESIGN PLANS

SHEET NUMBER: DP-4	PROPERTY OF: AMERICA'S HOME PLACE © COPYRIGHT - 2020	DRAWN BY: A.E.G.	JOB# 147-20-054	THE: CHESTNUT	Revision Schedule
		CHECKED BY: JMS	2x4 EXTERIOR WALLS	FOR: HERRERA, STEVEN	Rev# Revision Description Date
		PRINT DATE: 11/2/2020 12:07:15 PM	FOUNDATION TYPE: ENGINEERED SLAB		1 FINAL REVIEW 10-02-20
		G:\Shared drives\AHP Drafting\AHP Jobs\Russell Miskin (08465677889096147149153156157)\147-Controll\147-Herrera Chestnut ESlab\147-Herrera Chestnut-Final_Review_2020-10-28.rvt			2 REVISION 10-26-20
		OFFICE: CONROE, TX			
		SOLD BY: M. BARNES			
		29403 HILLTOP DRIVE SPRING, TX 77386			
		AREAS:			
		FIRST FLOOR HEATED 1,890 SF			
		GARAGE 588 SF			
		FRONT PORCH 26 SF			
		TOTAL UNDER ROOF 2,503 SF			