

# A Design for: 1018 Allston Street, L.L.C.



NOTICE: This set of drawings for a custom designed home is the copyrighted property of SULLIVAN HENRY OGGERO & ASSOCIATES, INC. This single copy is licensed pursuant to the terms and conditions of the Plan License Agreement and no right to reproduce, copy or duplicate all or any portion of the licensed plans is granted, either expressly or implied.



Acceptance of this single copy of the set of plans constitutes an acknowledgement of the duties and obligations of the Plan License Agreement of SULLIVAN HENRY OGGERO & ASSOCIATES, INC.

ALL IDEAS, DESIGNS, ARRANGEMENTS AND PLANS INDICATED OR REPRESENTED BY THE DRAWINGS ARE OWNED BY THE PROPERTY OF THE DESIGNERS AND HERE CREATED, EVOLVED AND DEVELOPED FOR USE ON AND IN CONNECTION WITH THE SPECIFIED PROJECT. NONE OF THE SUCH IDEAS, DESIGNS, ARRANGEMENTS OR PLANS SHALL BE USED BY OR DISCLOSED TO ANY PERSON, FIRM OR CORPORATION FOR ANY PURPOSE WHATSOEVER WITHOUT THE WRITTEN PERMISSION OF THE DESIGNERS. WRITTEN DIMENSIONS ON THESE DRAWINGS SHALL HAVE PRECEDENCE OVER SCALED DIMENSIONS. CONTRACTORS SHALL VERIFY AND BE RESPONSIBLE FOR ALL DIMENSIONS AND CONDITIONS ON THE JOB, AND THIS OFFICE MUST BE NOTIFIED OF ANY VARIATIONS FROM THE DIMENSIONS AND CONDITIONS SHOWN ON THESE DRAWINGS.


© COPYRIGHT 2021 SULLIVAN HENRY OGGERO & ASSOC., INC.

Plan B  
front elevation


SCALE: 1/4" = 1'-0"

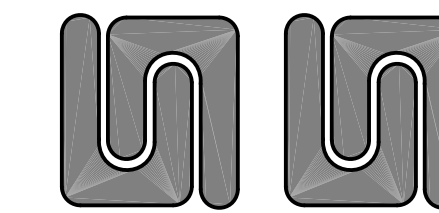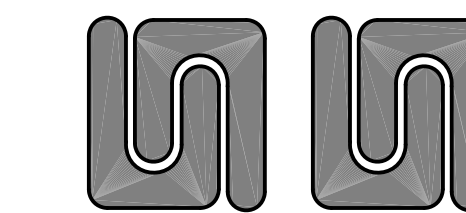


**CHECK SET**  
**NOT FOR CONSTRUCTION**

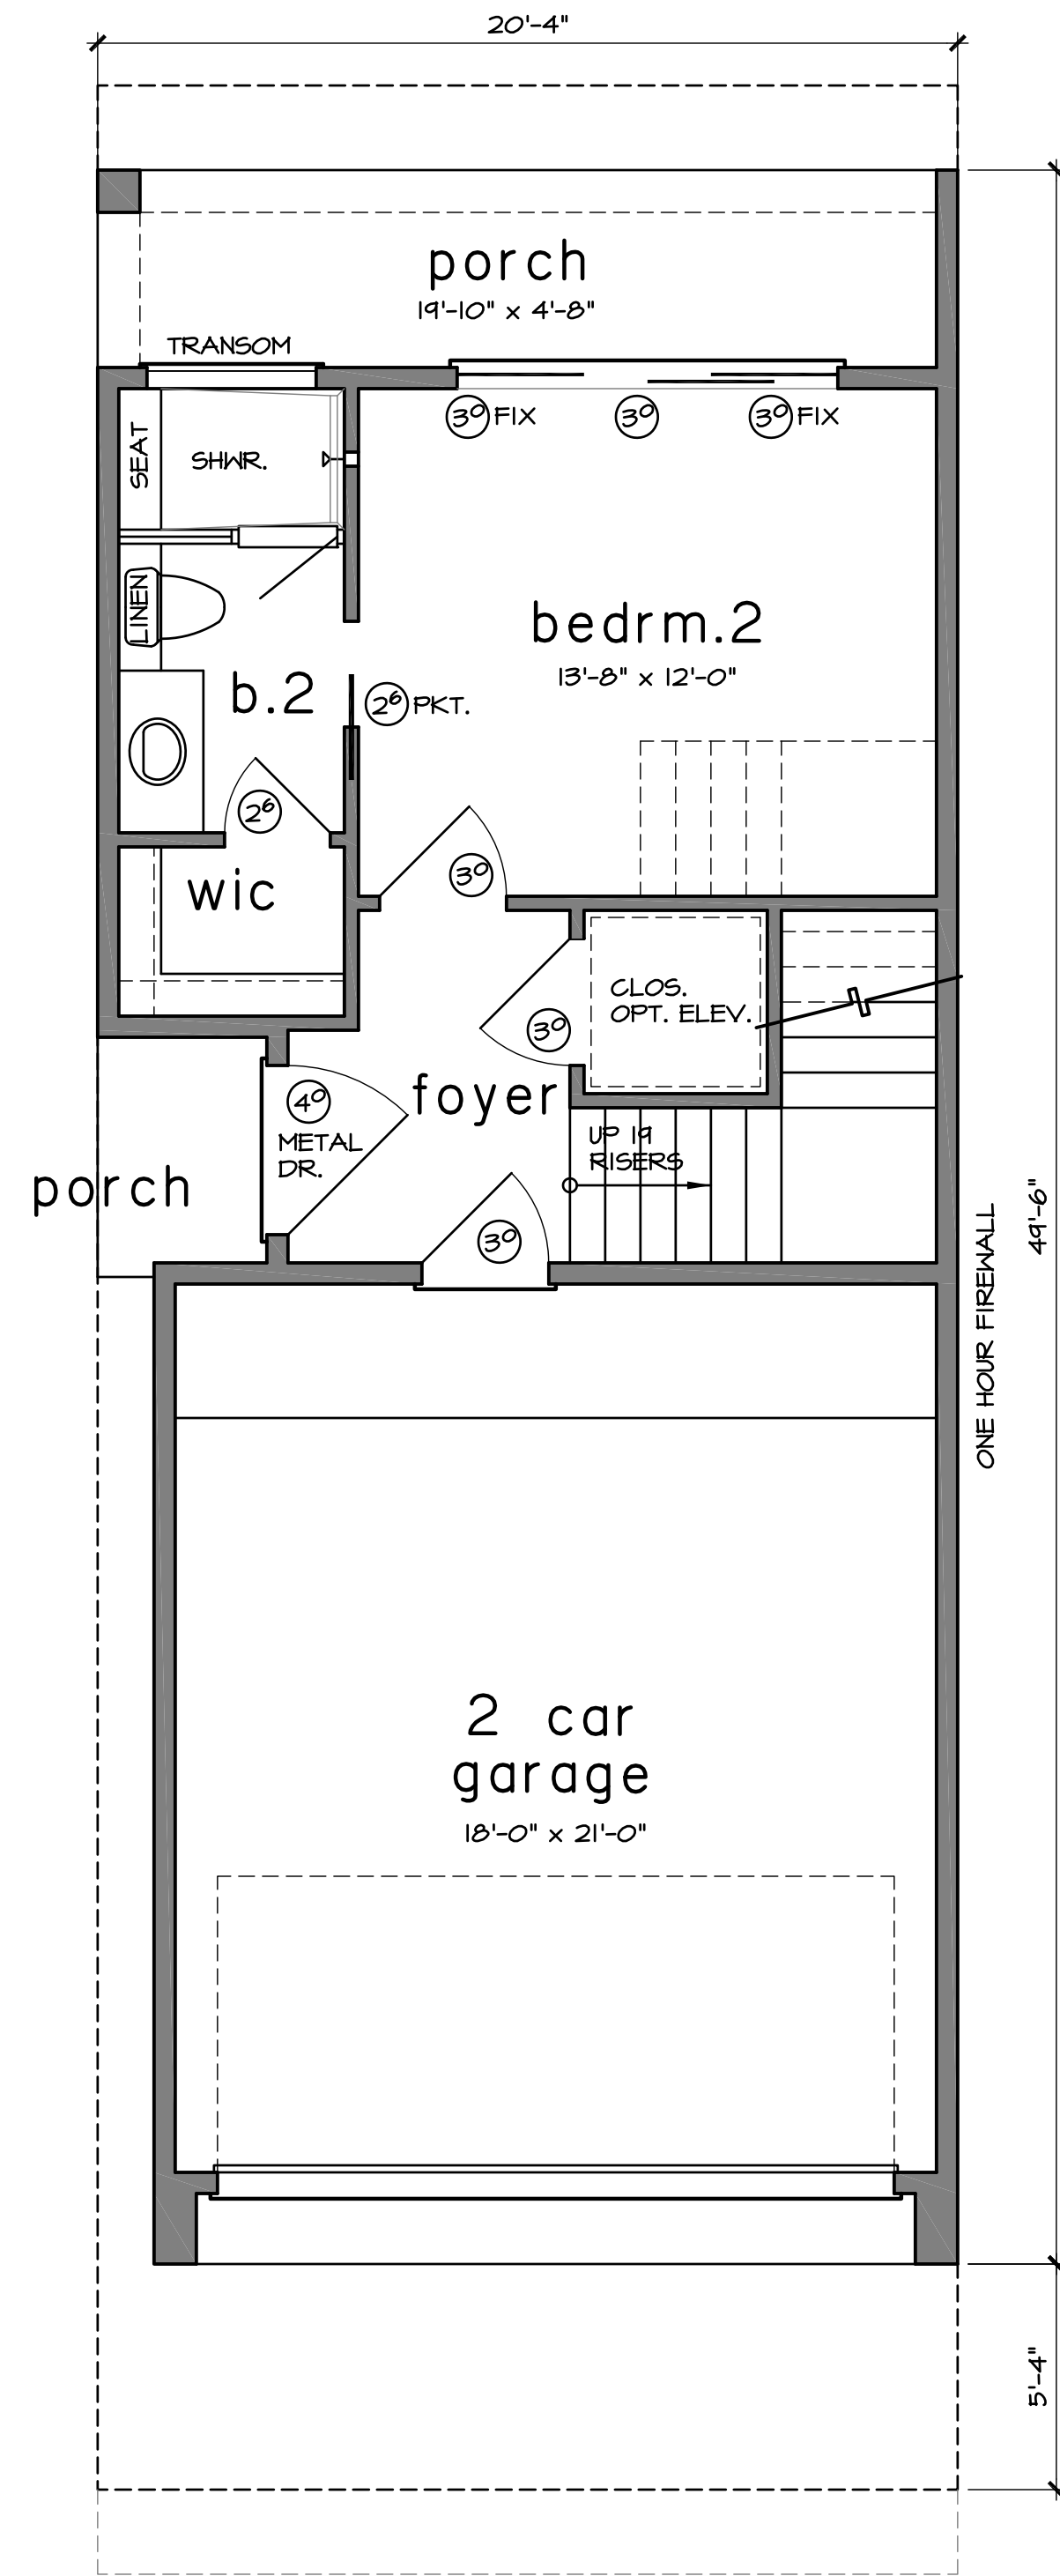


first floor

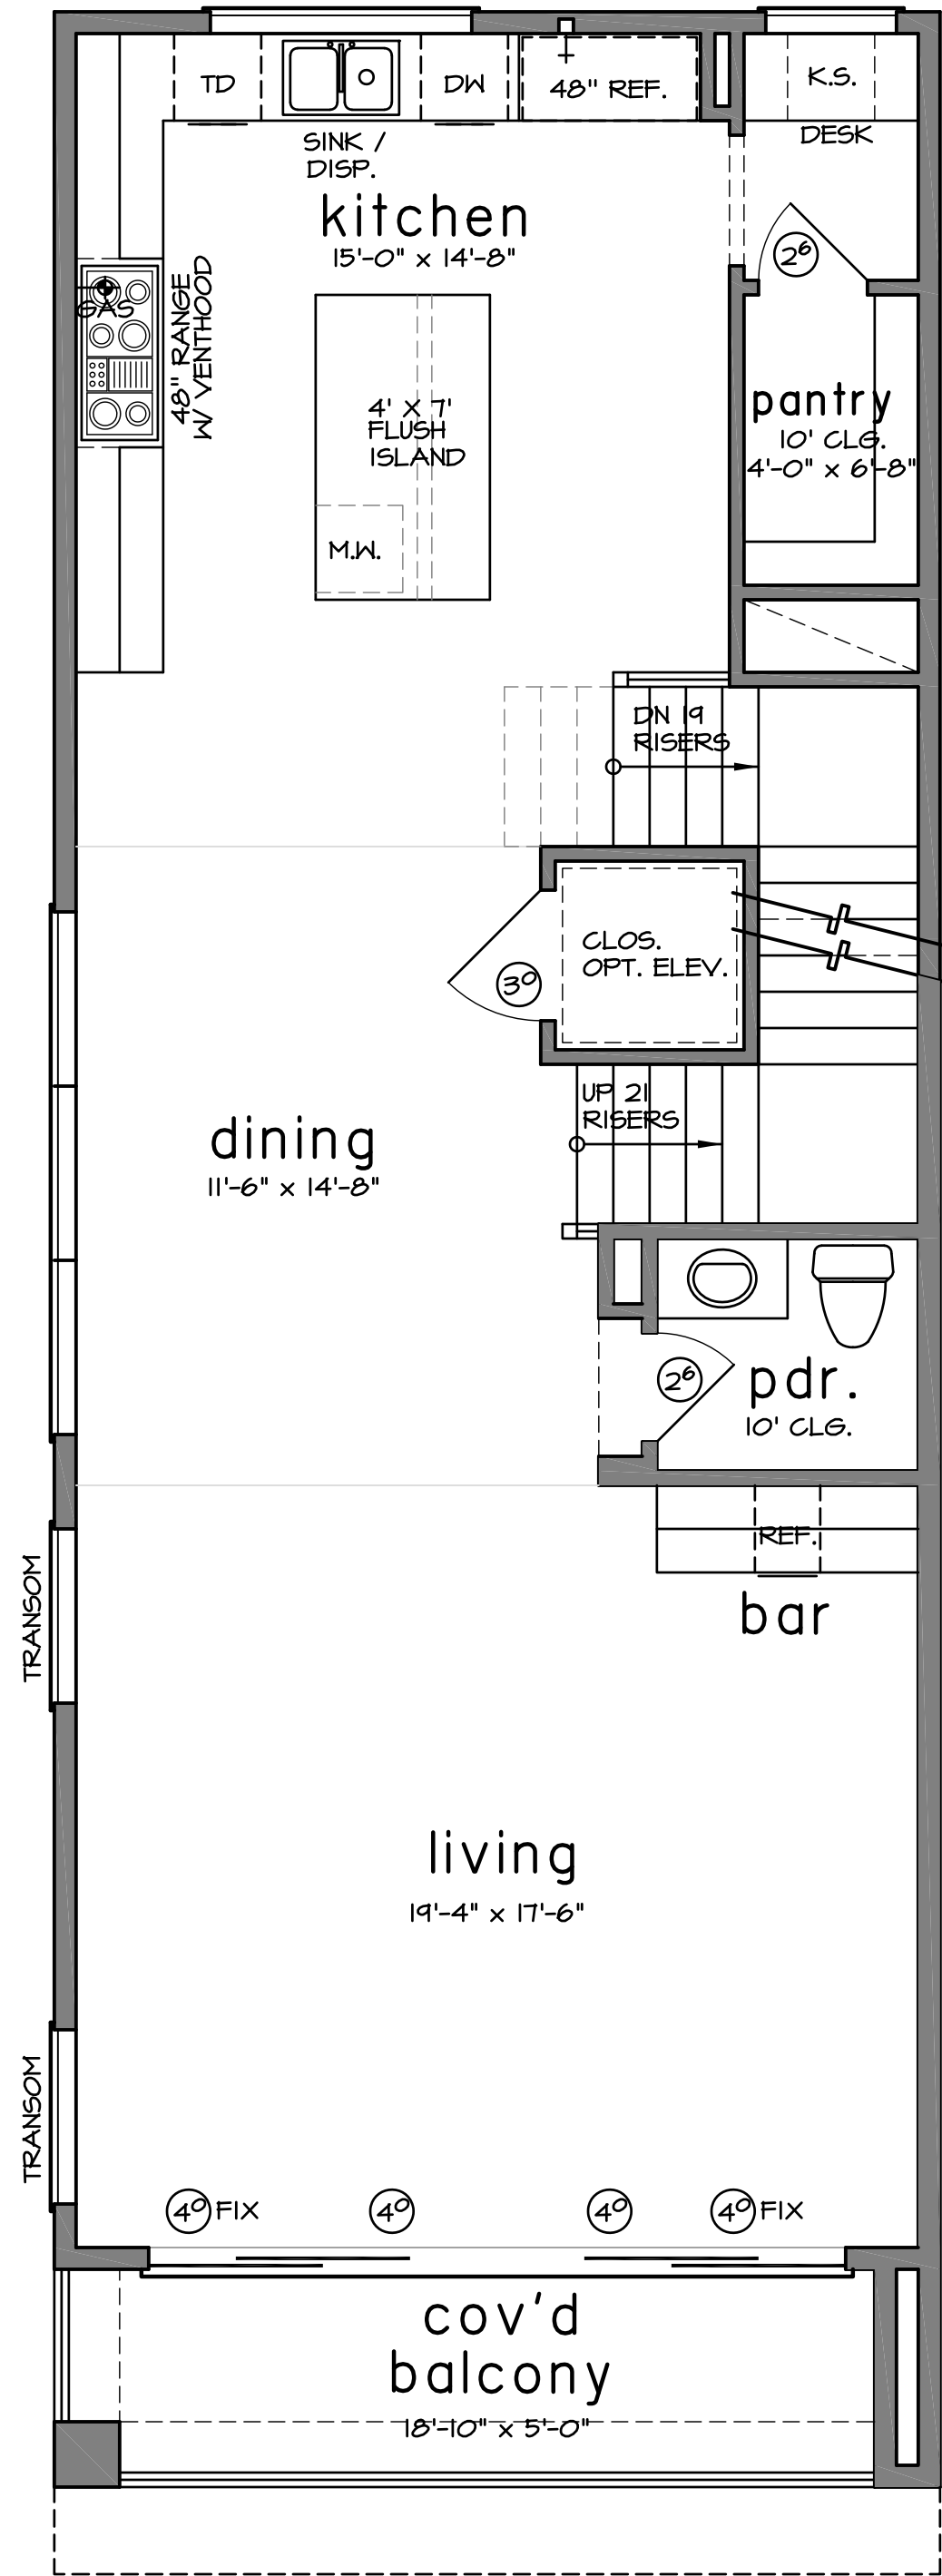

second floor

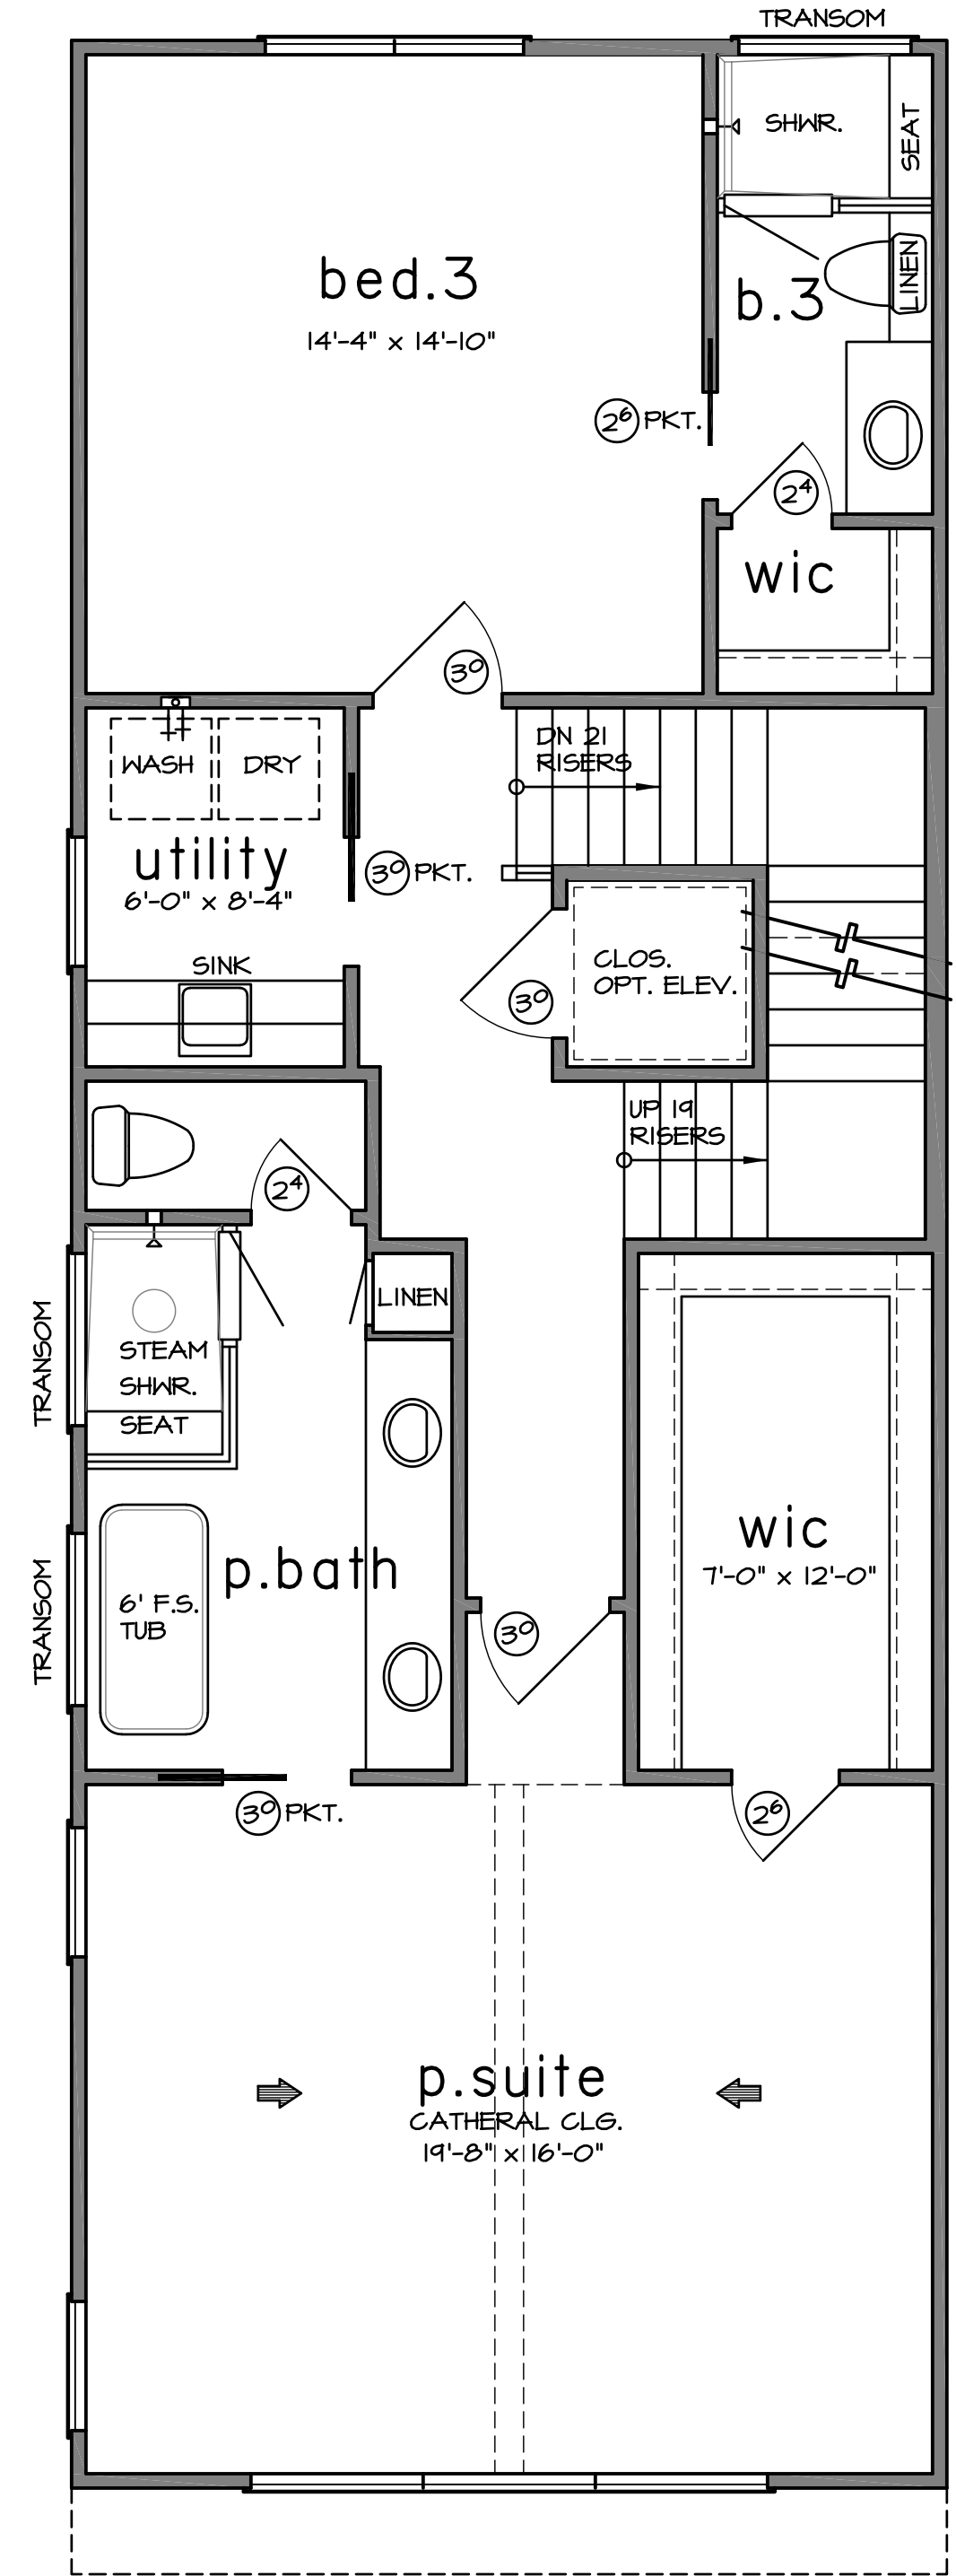

third floor

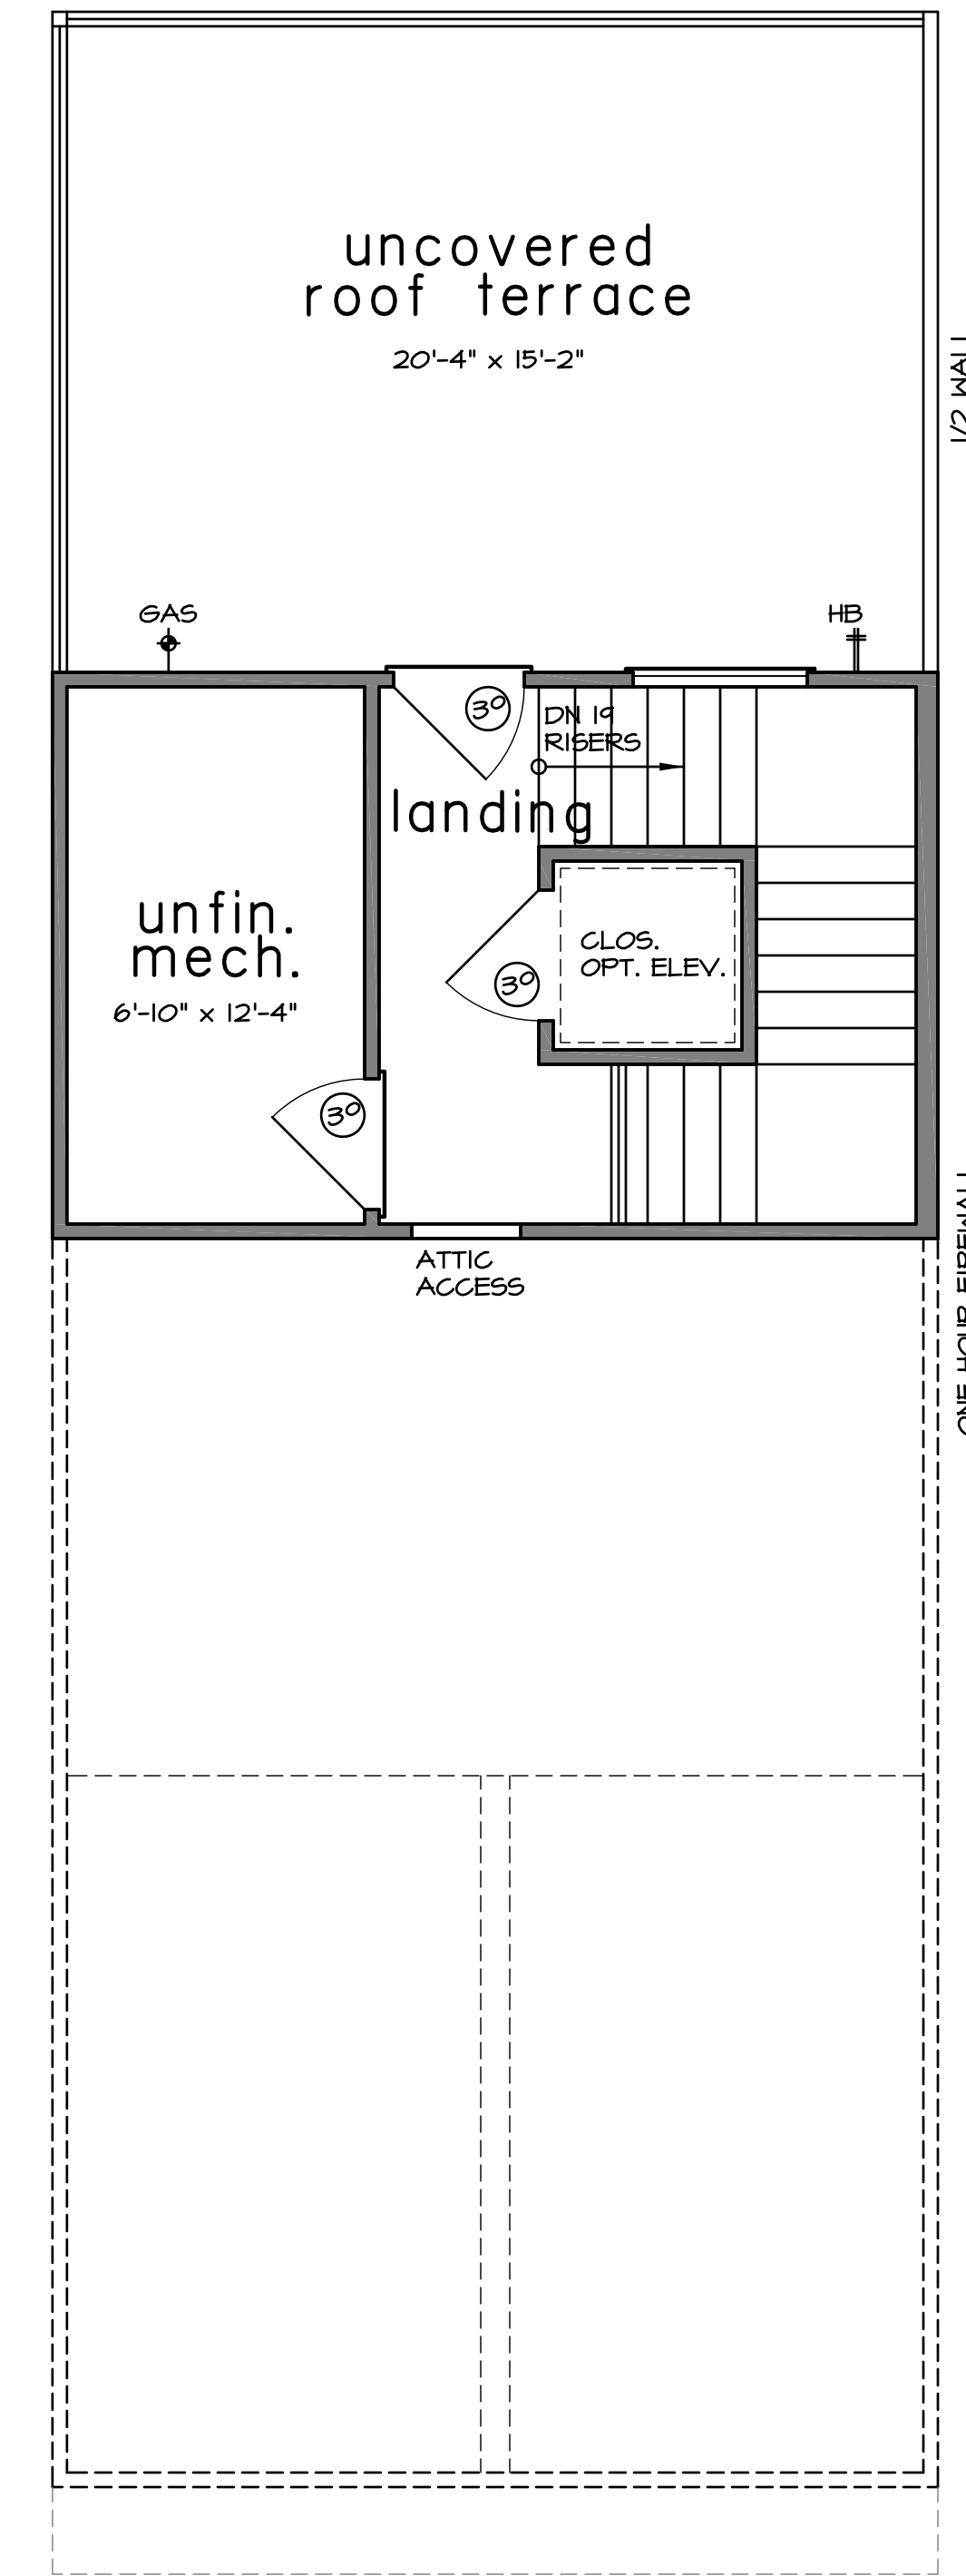

roof terrace

square footage

FIRST FLOOR	10' CLG.	409
SECOND FLOOR	11' CLG.	1054
THIRD FLOOR	10' CLG.	1155
MECH./R.T. LANDING	8' CLG.	56
LIVING AREA		2674
PORCHES		117
2 CAR GARAGE		450
COVID BALCONY		102
UNFINISHED MECHANICAL		47
TOTAL COVID AREA		3440
UNCOVERED ROOF TERRACE		308

floor plans

SCALE: 1/4" = 1'-0"

Plan B


PLAN NO. 2674

SHEET NO. 2 OF X

F:\Builder's Archives\W & G Construction\200077\_Derek Slupek\_1018 Allston St\Plan\_B.dwg, 12/15/2021 11:46:48 AM, Adobe PDF  
200077 PLAN B



front elevation

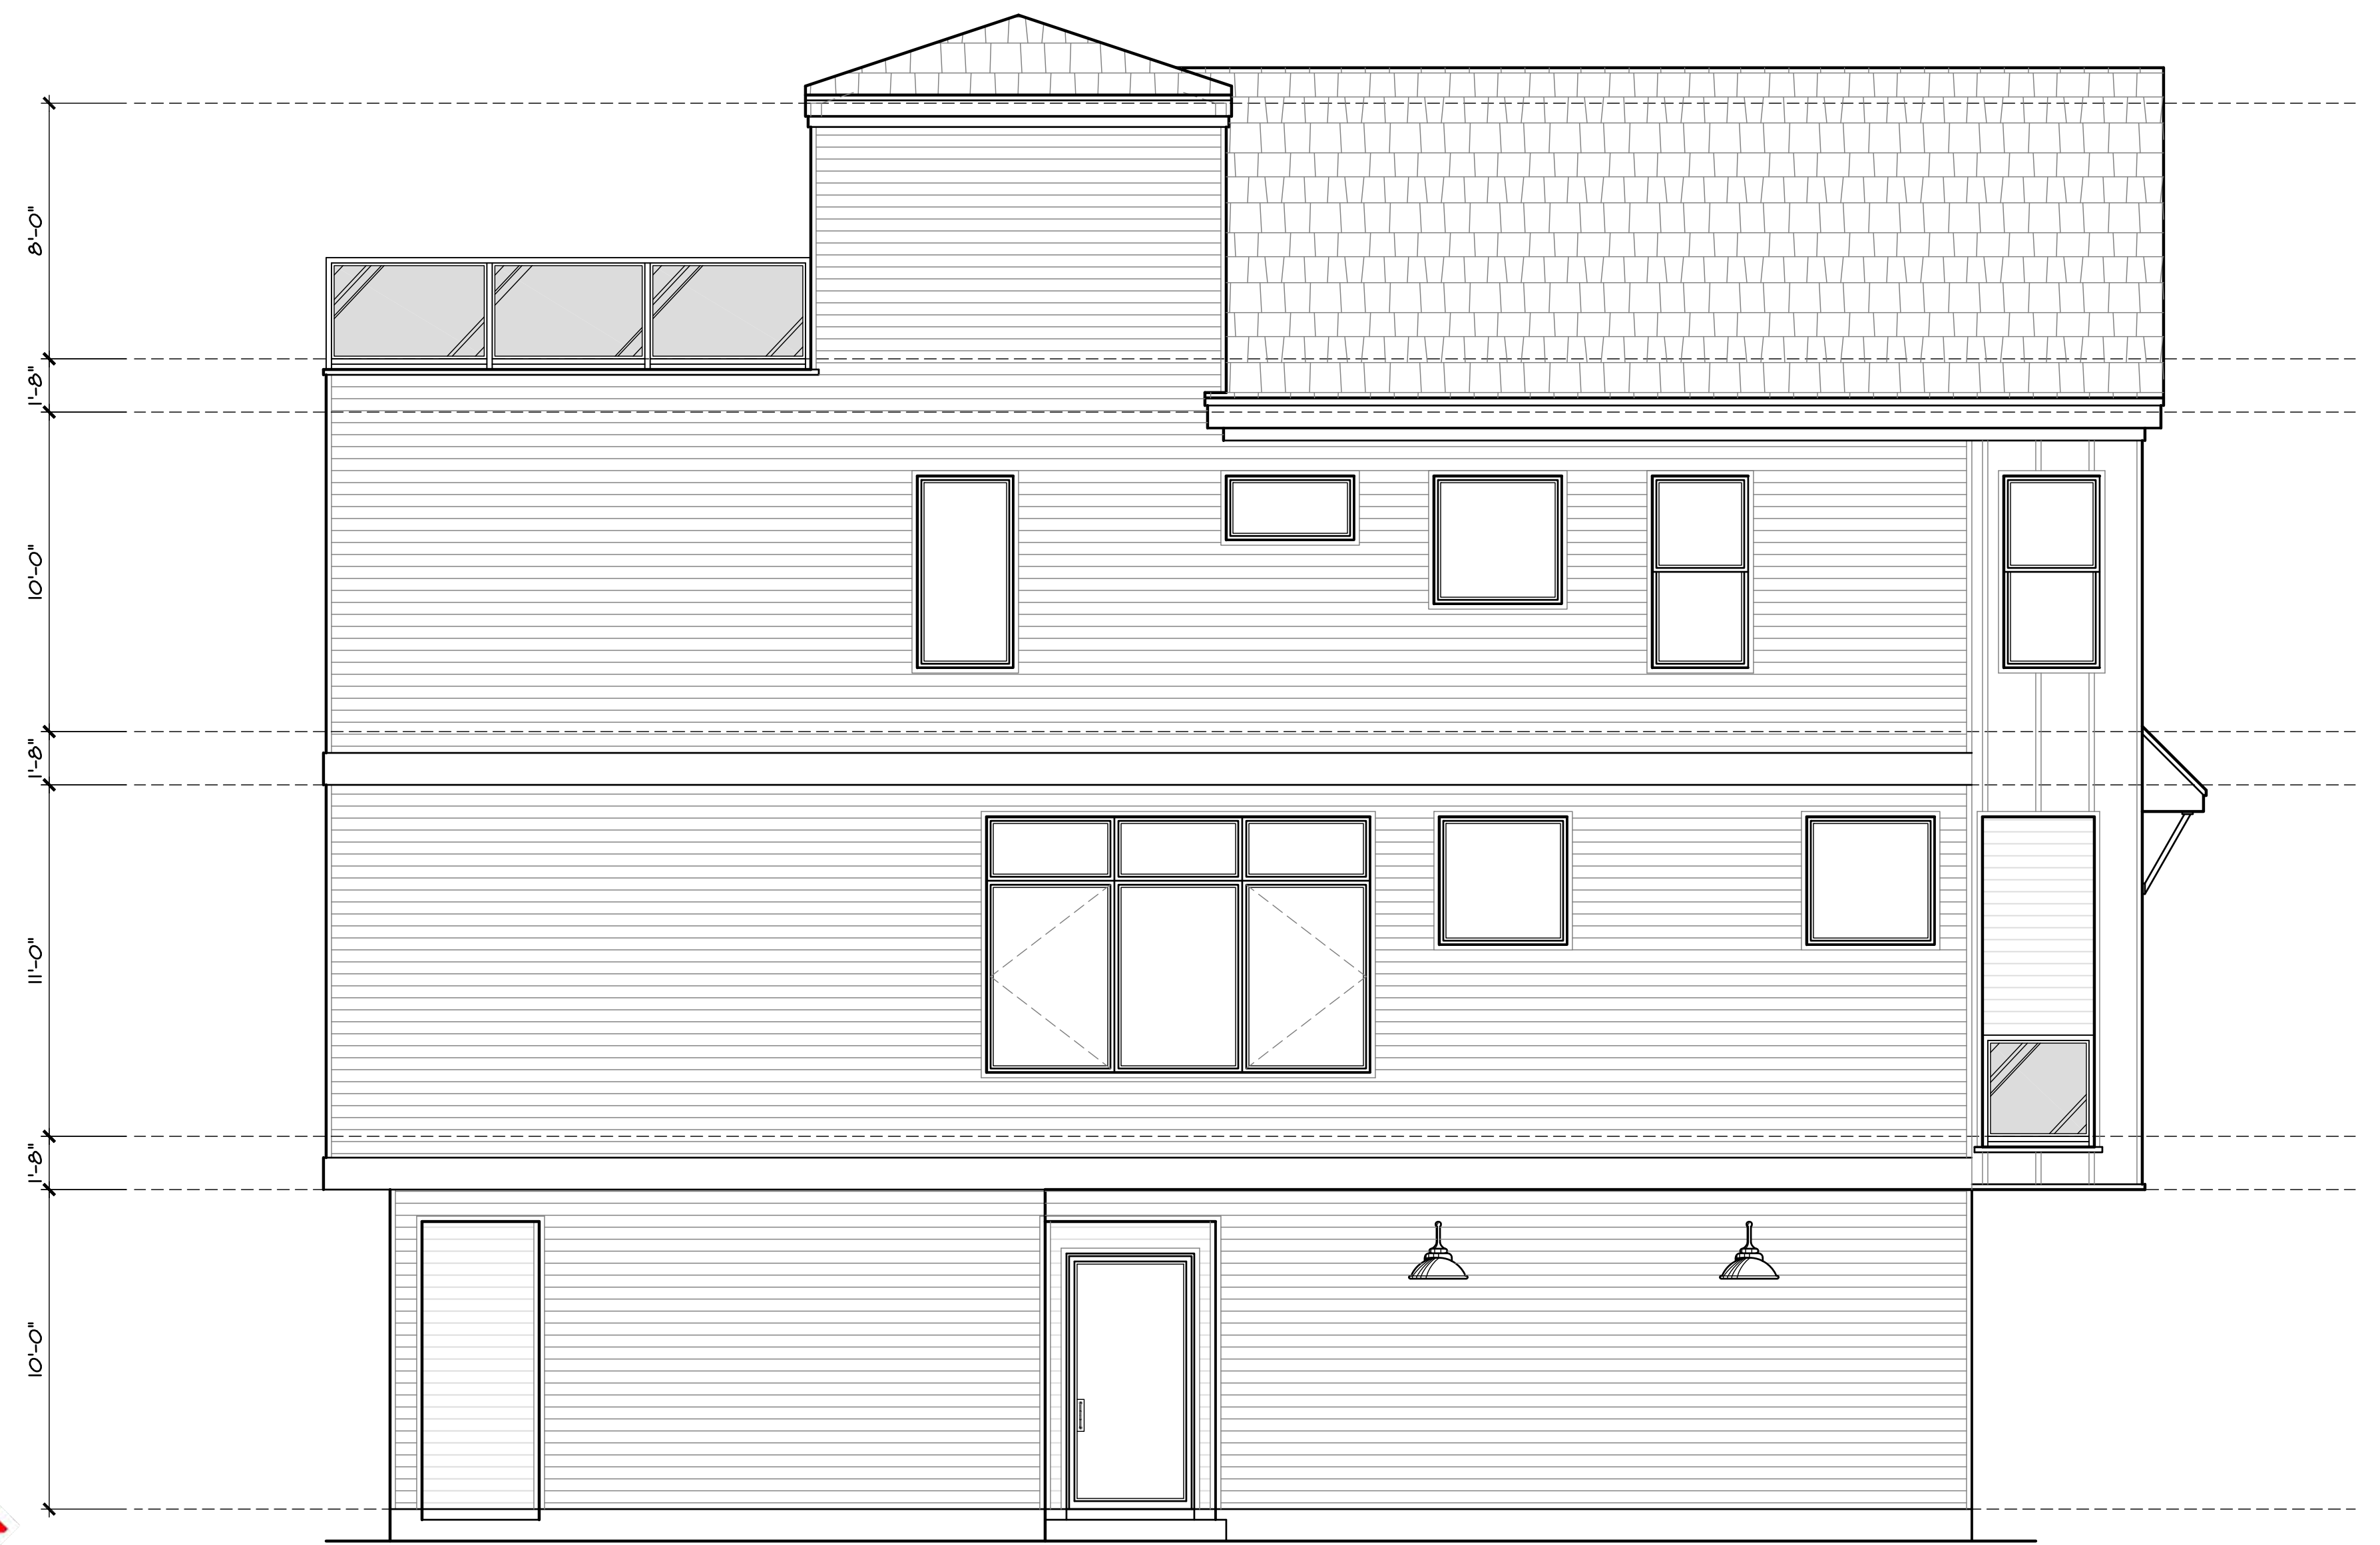

left side elevation

**CHECK SET**  
**NOT FOR CONSTRUCTION**

elevations

SCALE: 1/4" = 1'-0"


Plan B

PLAN NO. 2674


SHEET NO. 3 OF X



F:\Builder's Archives\W & G Construction\200077\_Derek Slupek\_1018 Allston St\Plan - B\200077\_MASTER\_Plan B.dwg, 12/15/2021 11:47:11 AM, Adobe PDF  
200077 PLAN B

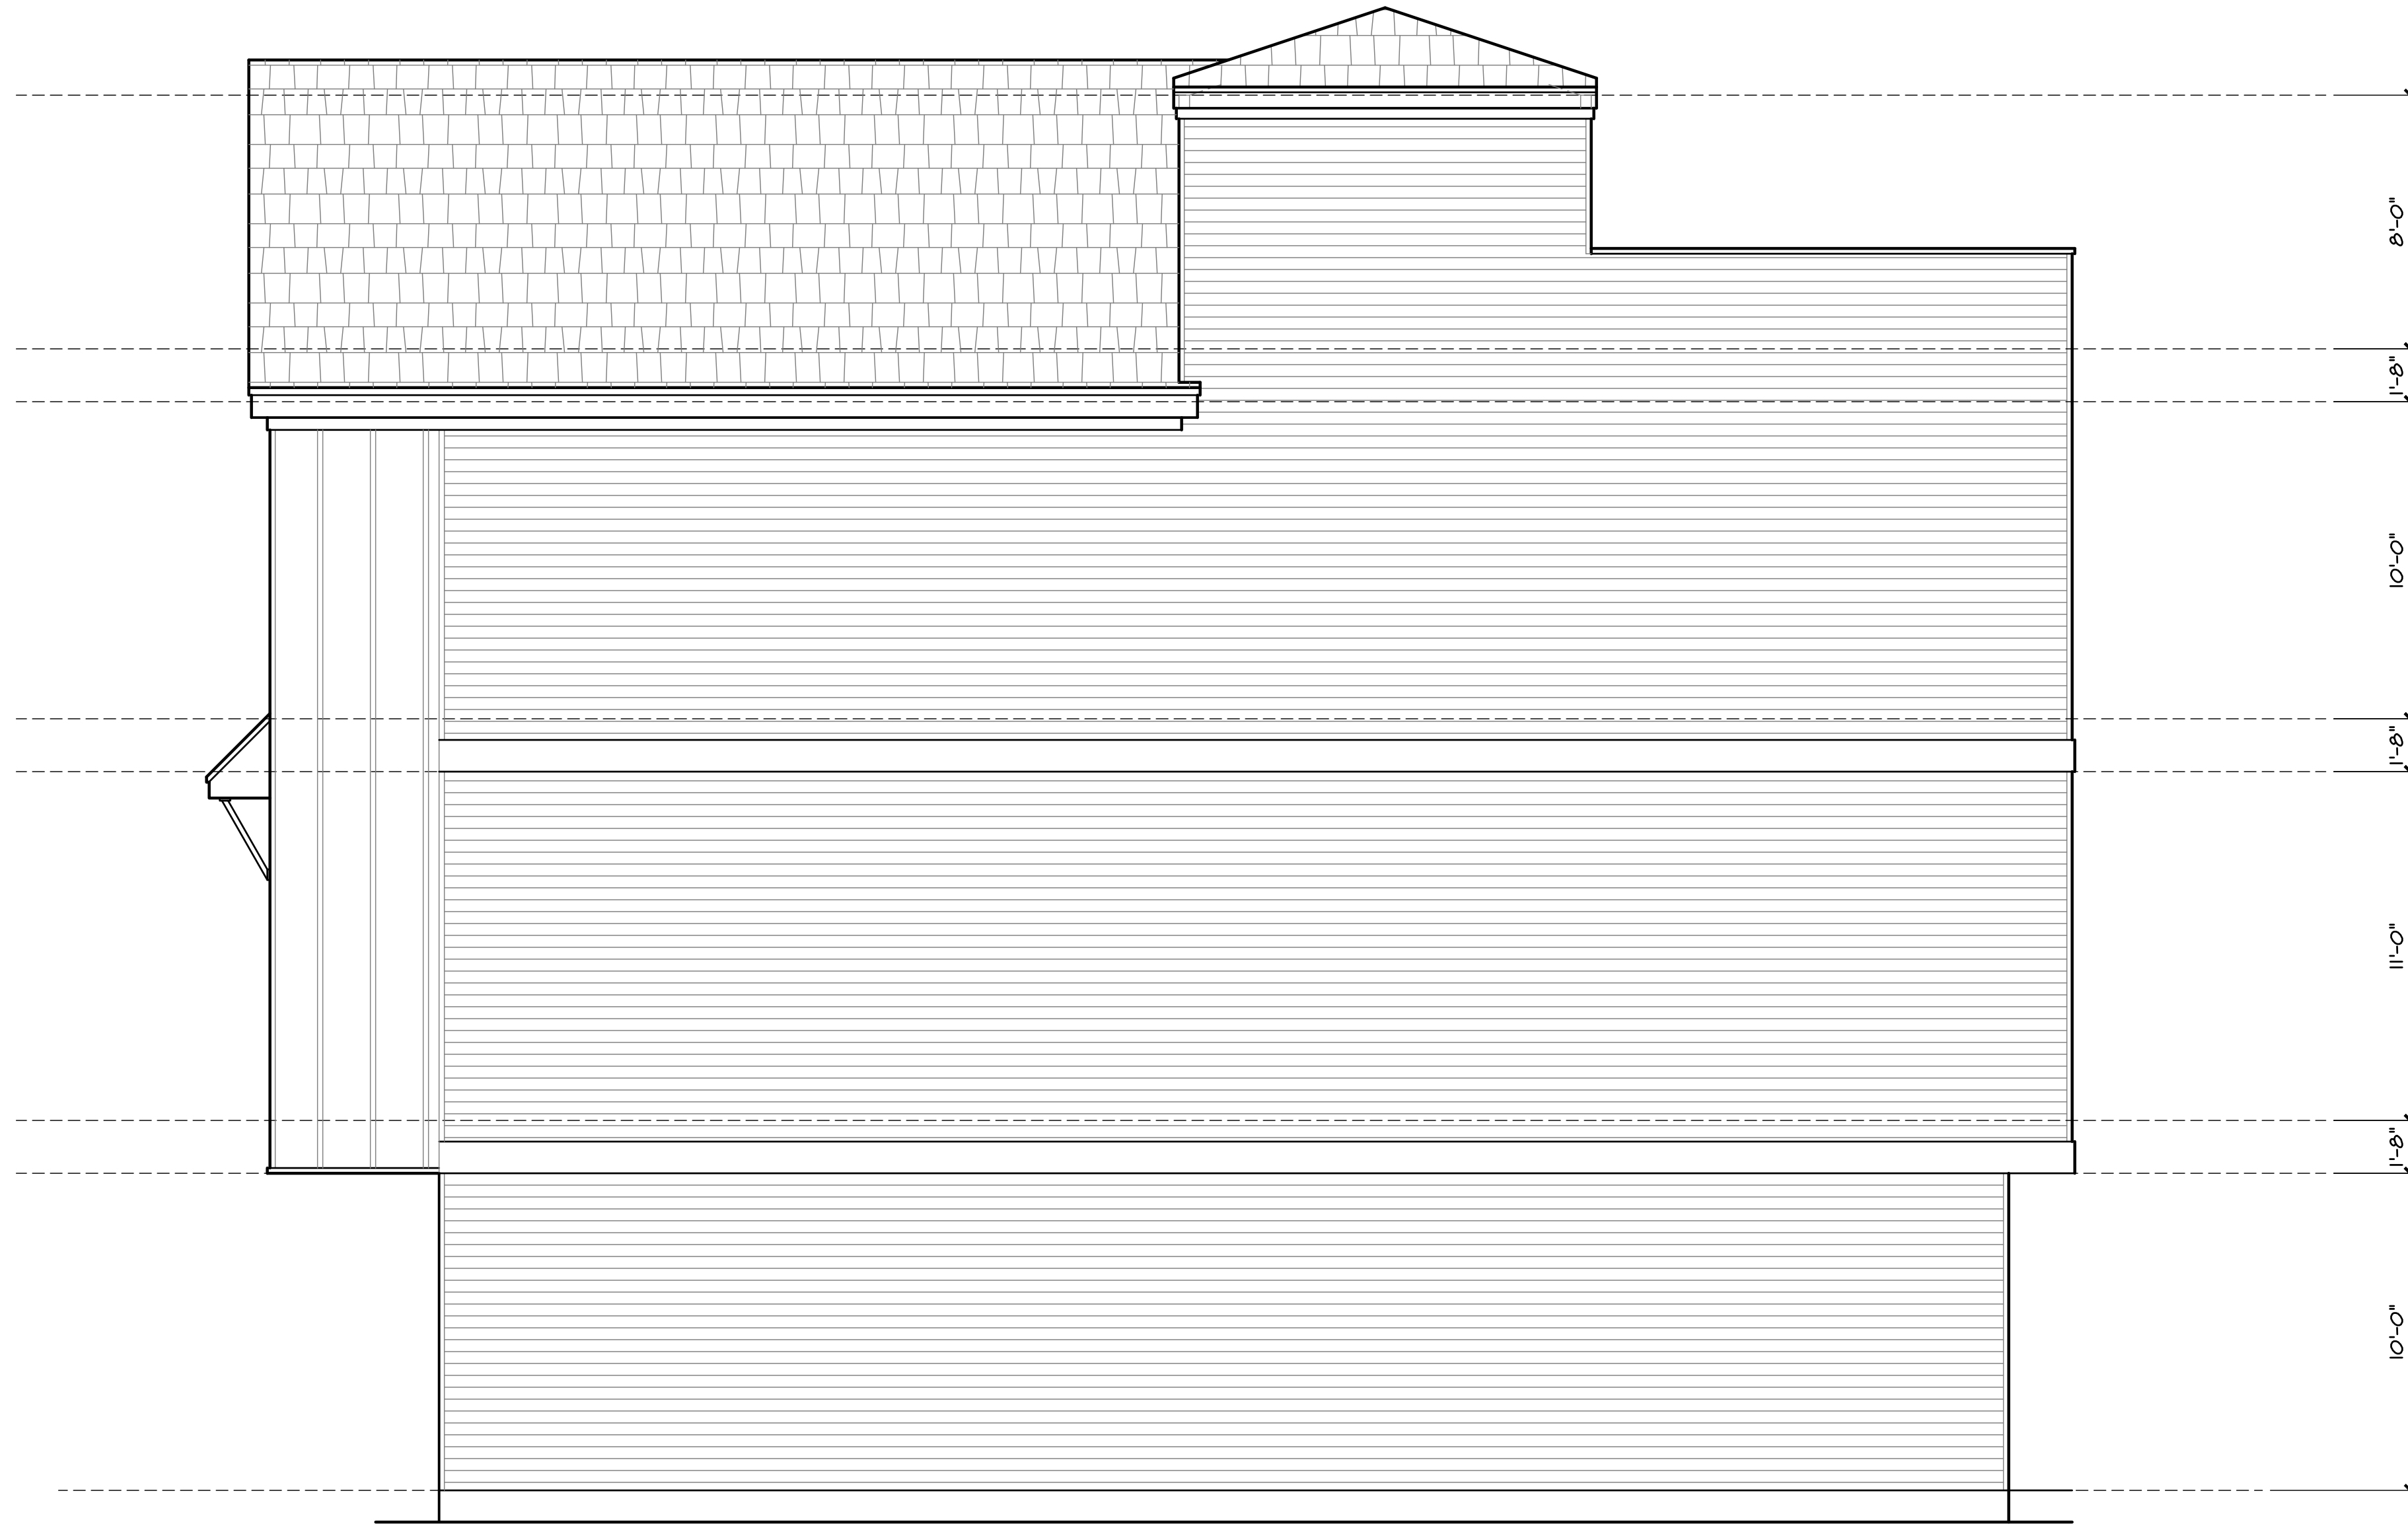

right side elevation

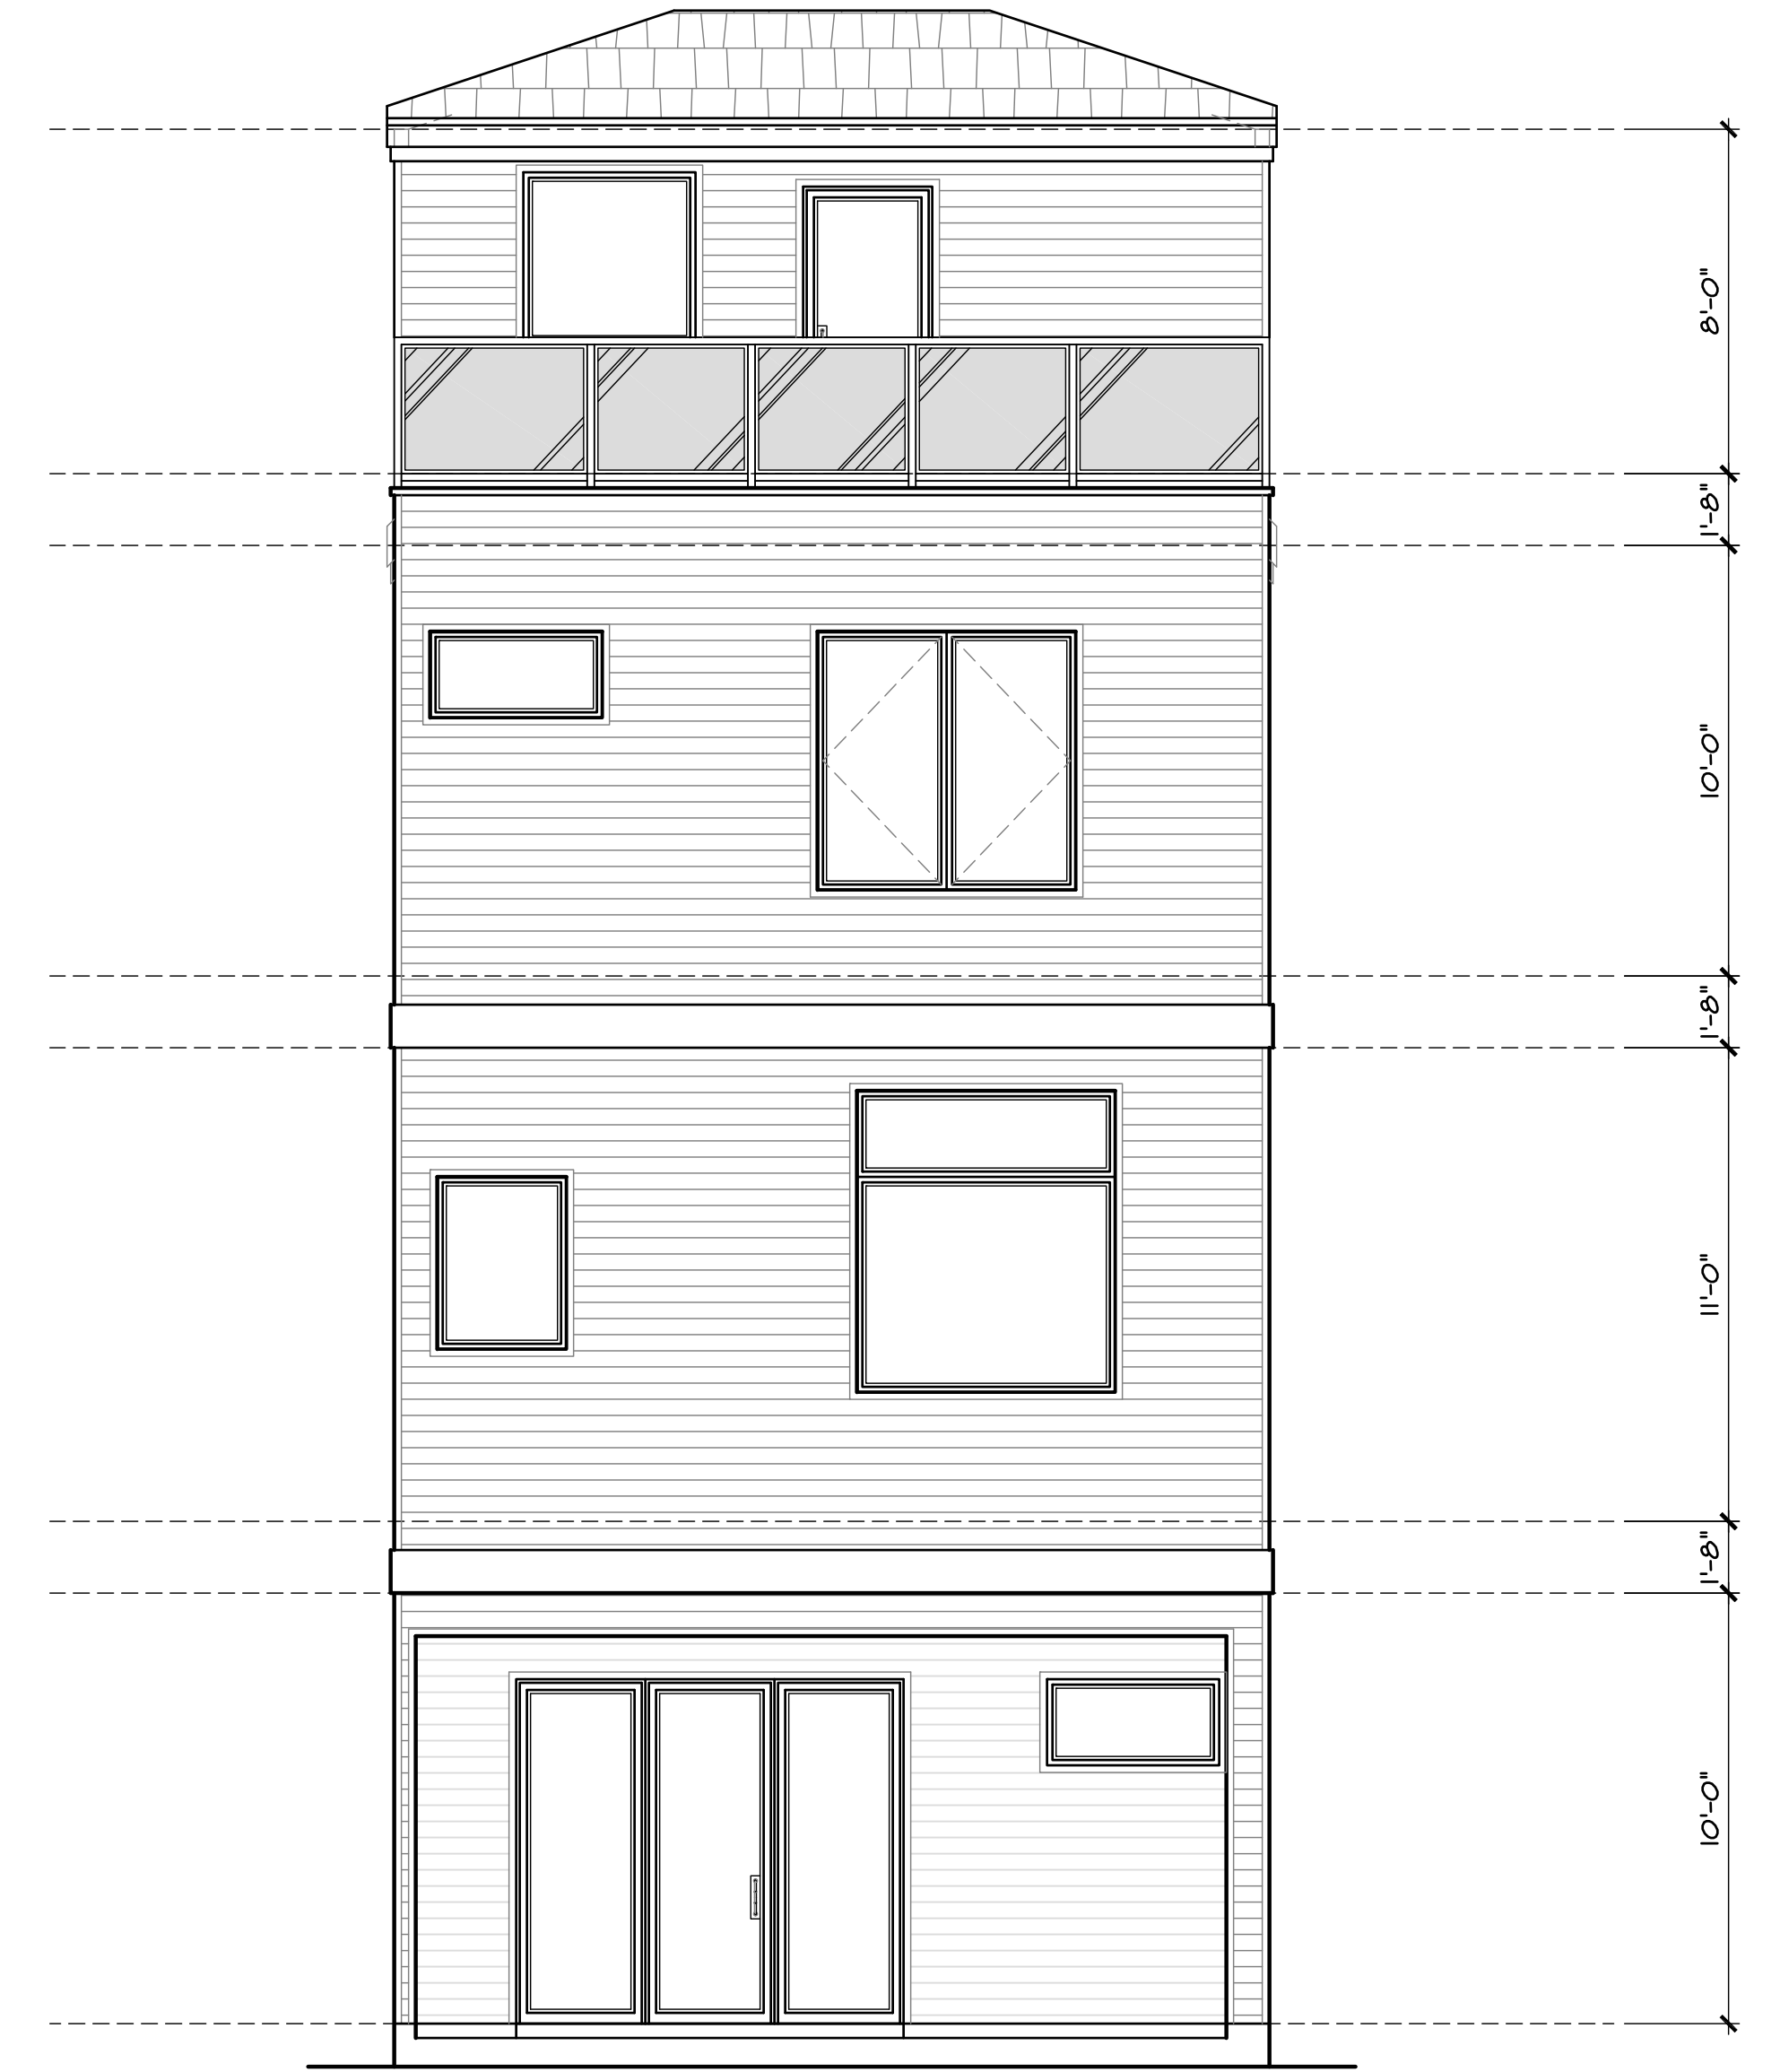

rear elevation

**CHECK SET**  
**NOT FOR CONSTRUCTION**

elevations

SCALE: 1/4" = 1'-0"

Plan B

PLAN NO. 2674

SHEET NO. 4 OF X