

REV.	DATE	DESCRIPTION
05/17/22		FOR REVIEW
08/12/21		FOR REVIEW
08/17/22		FOR REVIEW
09/21/22		FOR PERMIT & CONSTRUCTION


GENERAL NOTES:

- ALL DIMENSIONS ARE TO FACE OF STUDS.
- ALL EXTERIOR PARTITIONS TO BE 2X6 U.N.O.
- ALL INTERIOR PARTITIONS TO BE 2X4 U.N.O. EXCEPT AT DOUBLE HEIGHT WALLS.
- LOCATE WATER HEATER IN ATTIC OVER PARTITION. SET IN METAL PAN W/ DRAIN TO OUTSIDE.
- ALL INTERIOR DOORS TO BE 1 3/8" H.C. ON WOOD FRAME.
- ALL EXTERIOR DOORS TO BE 1 3/4" S.C. ON WOOD FRAME.
- SMOKE DETECTORS REQUIRE 110V CONNECTION TO HOUSE WIRING BATTERY BACKUP. ALL SHALL HAVE TO BE INTERCONNECTED.
- ALL BATH VENT FANS ARE TO TERMINATE AT EXTERIOR.
- PROVIDE WOOD BLOCKING AT ALL BEDROOMS AND LIVING ROOM FOR FUTURE CEILING FAN INSTALLATION.
- ATTIC ACCESS STAIR TO BE 30"x54" AND HAVE A LOAD CAPACITY OF NOT LESS THAN 350 POUNDS.
- HANDRAILS SHALL BE IN COMPLIANCE WITH TABLE R301.4, MIN. UNIFORMLY DISTRIBUTED 200 LBS PER SQ. FT. LIVE LOAD APPLIED IN ANY DIRECTION AT ANY POINT ALONG THE TOP OF HANDRAIL.
- PROVIDE TEMPERED GLAZING PER SECTION R308.4
- R307.2 BATH TUB AND SHOWER SPACES, BATH TUB AND SHOWER FLOORS AND WALLS ABOVE BATH TUBS WITH INSTALLED SHOWER HEADS AND IN SHOWER COMPARTMENTS SHALL BE FINISHED WITH A NONABSORBENT SURFACE. SUCH WALL SURFACES SHALL EXTEND TO A HEIGHT OF NOT LESS THAN 6 FEET (1829 MM) ABOVE THE FLOOR.

GRAPHIC SYMBOLS


- (F) WINDOW TYPE
- (1) DOOR TYPE
- 1/A8 INTERIOR ELEVATION
- 1/A3 EXTERIOR ELEVATION
- 2/A4.5 DETAIL NUMBER
- 3/A4.0 SHEET NUMBER
- ▲ BUILDING SECTION

FIRST FLOOR CONDITIONED	427 S.F.
SECOND FLOOR CONDITIONED	815 S.F.
THIRD FLOOR CONDITIONED	902 S.F.
LANDING CONDITIONED	20 S.F.
TOTAL CONDITIONED AREA	2,164 S.F.
FIRST FLOOR UNCONDITIONED	427 S.F.
SECOND FLOOR UNCONDITIONED	815 S.F.
THIRD FLOOR UNCONDITIONED	902 S.F.
LANDING UNCONDITIONED	20 S.F.
GARAGE	463 S.F.
COVERED ENTRY	30 S.F.
COVERED BALCONY	93 S.F.
TOTAL COVERED AREA	2,720 S.F.
ROOF TERRACE	260 S.F.

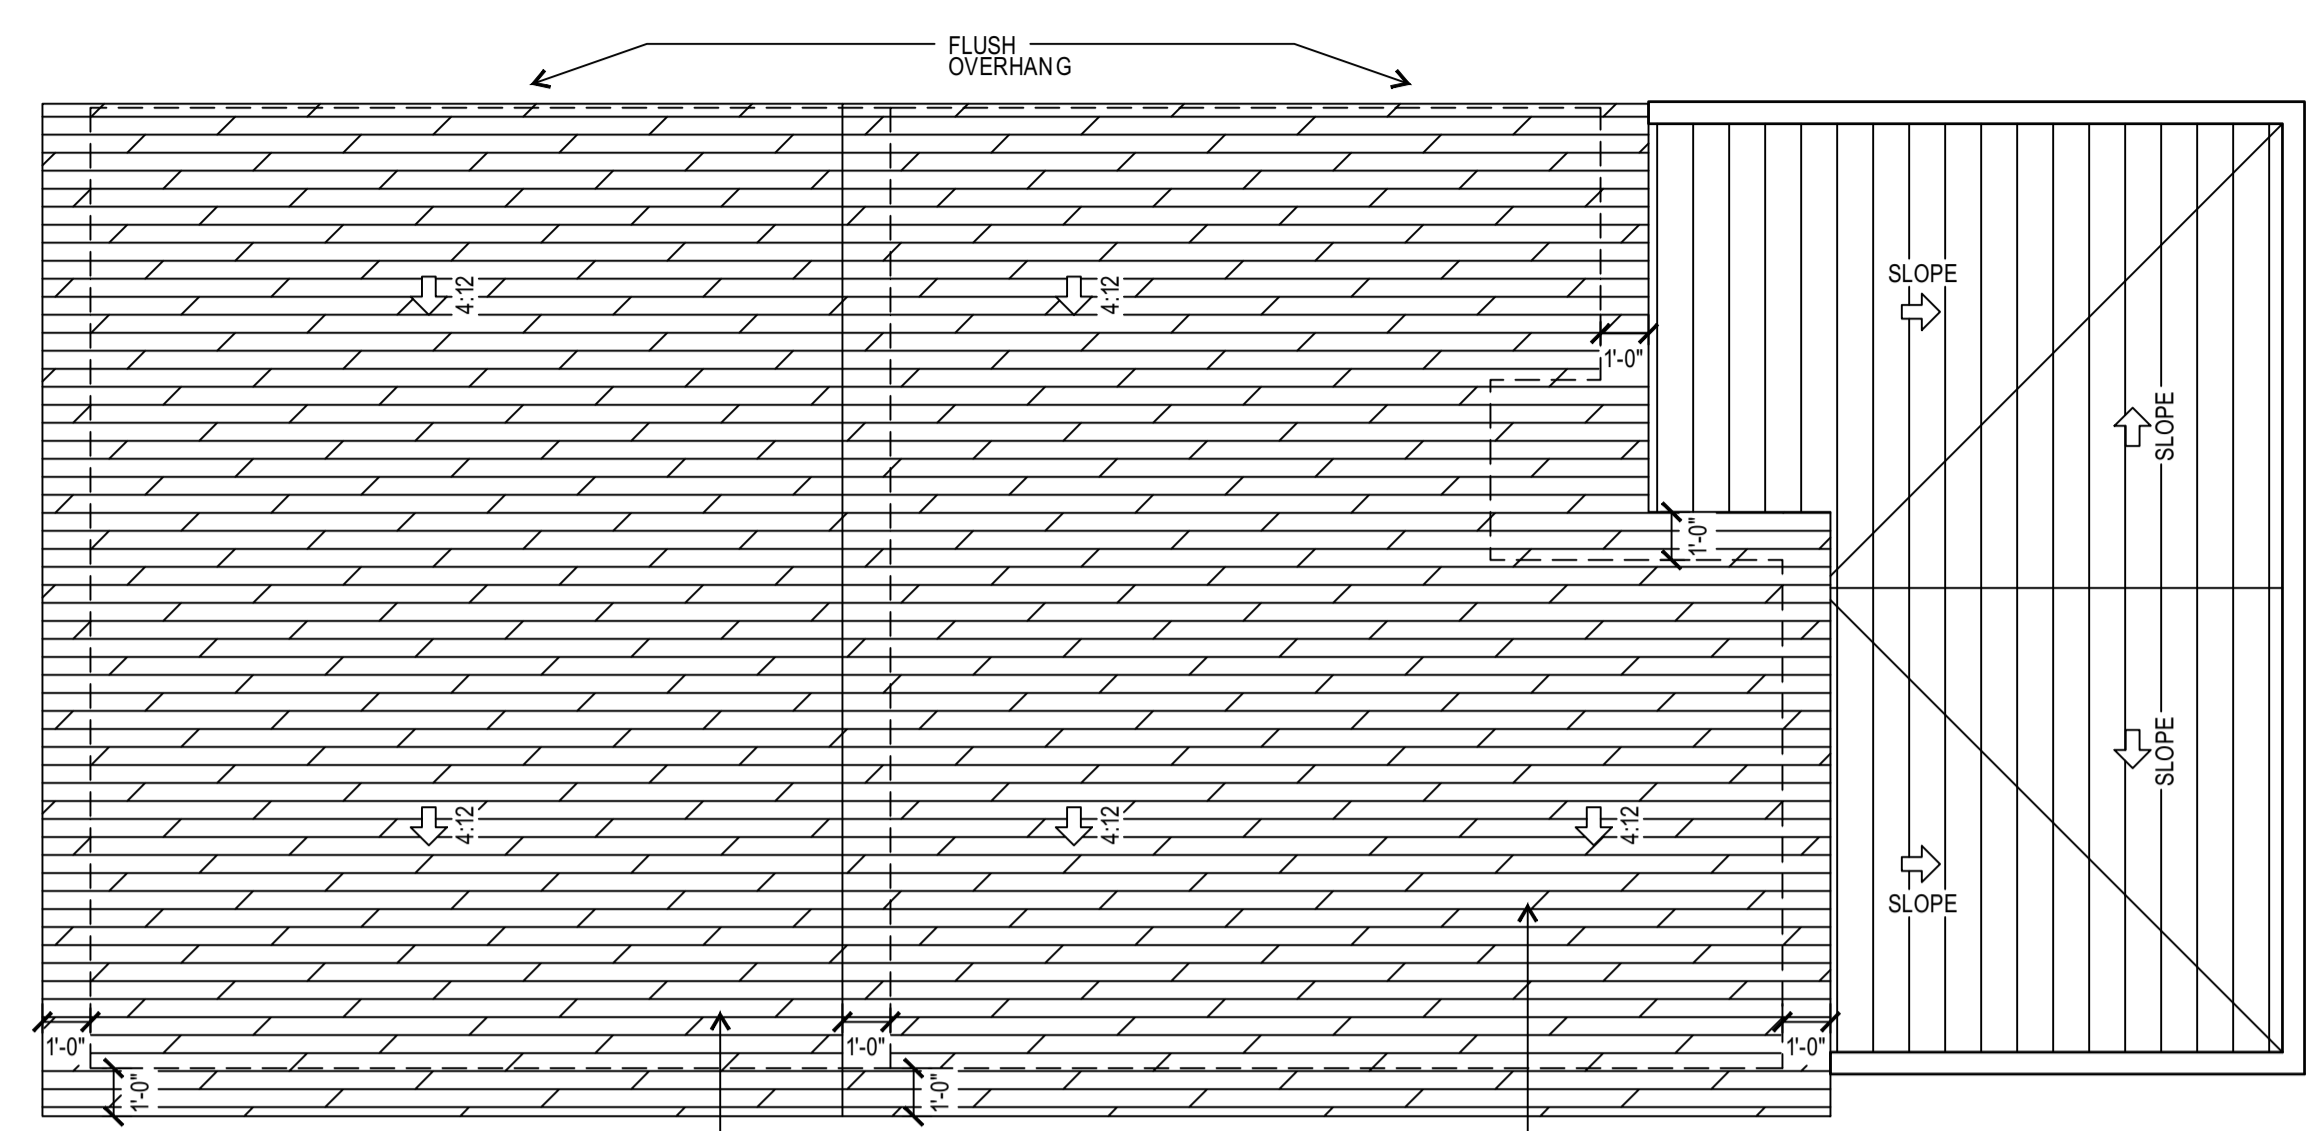


UNIT 2
 5 ROOF PLAN
 1/4"=1'-0"


EXTERIOR WALLS		GA-600-2006 FIRE RESISTANCE DESIGN MANUAL	
GA FILE NO. WP 8130	PROPRIETARY*	1 HOUR FIRE	
GYPSUM WALLBOARD, GLASS MAT GYPSUM SUBSTRATE, WOOD STUDS			
EXTERIOR SIDE: One layer 1/2" proprietary type X glass mat gypsum substrate (sheathing) applied parallel or at right angles to 2 x 4 wood studs 16" o.c. with galvanized roofing nails, 1 1/4" long, 0.128" shank, 7/16" head, 7" o.c. Exterior surface covered with weather exposed cladding or finish system.		Thickness: 4 3/4"	
INTERIOR SIDE: One layer 1/2" proprietary type X glass mat gypsum substrate, glass mat water-resistant gypsum backing board, gypsum wallboard, water-resistant gypsum backing board, or gypsum veneer base applied parallel or at right angles to studs with 6d coated nails, 1 1/4" long, 0.0915" shank, 1/4" heads, 7" o.c.		Approx. Weight: 7 1/2 psf	
Fire Test: WHI-495-0702, 8-7-85; WHI-495-0703, 8-8-85; UL R2217, 89NKC3419, 8-29-89, UL Designs U337 & U305			
PROPRIETARY GYPSUM PANEL PRODUCTS			
American Gypsum Company	-	1/2" FireBloc® Type X	
G-P Gypsum	-	5/8" DensGlass Gold® Fireguard®	
Lafarge North America Inc.	-	1/2" Firecheck® Type X	
Temple-Inland Forest Products Corporation	-	5/8" Type X	

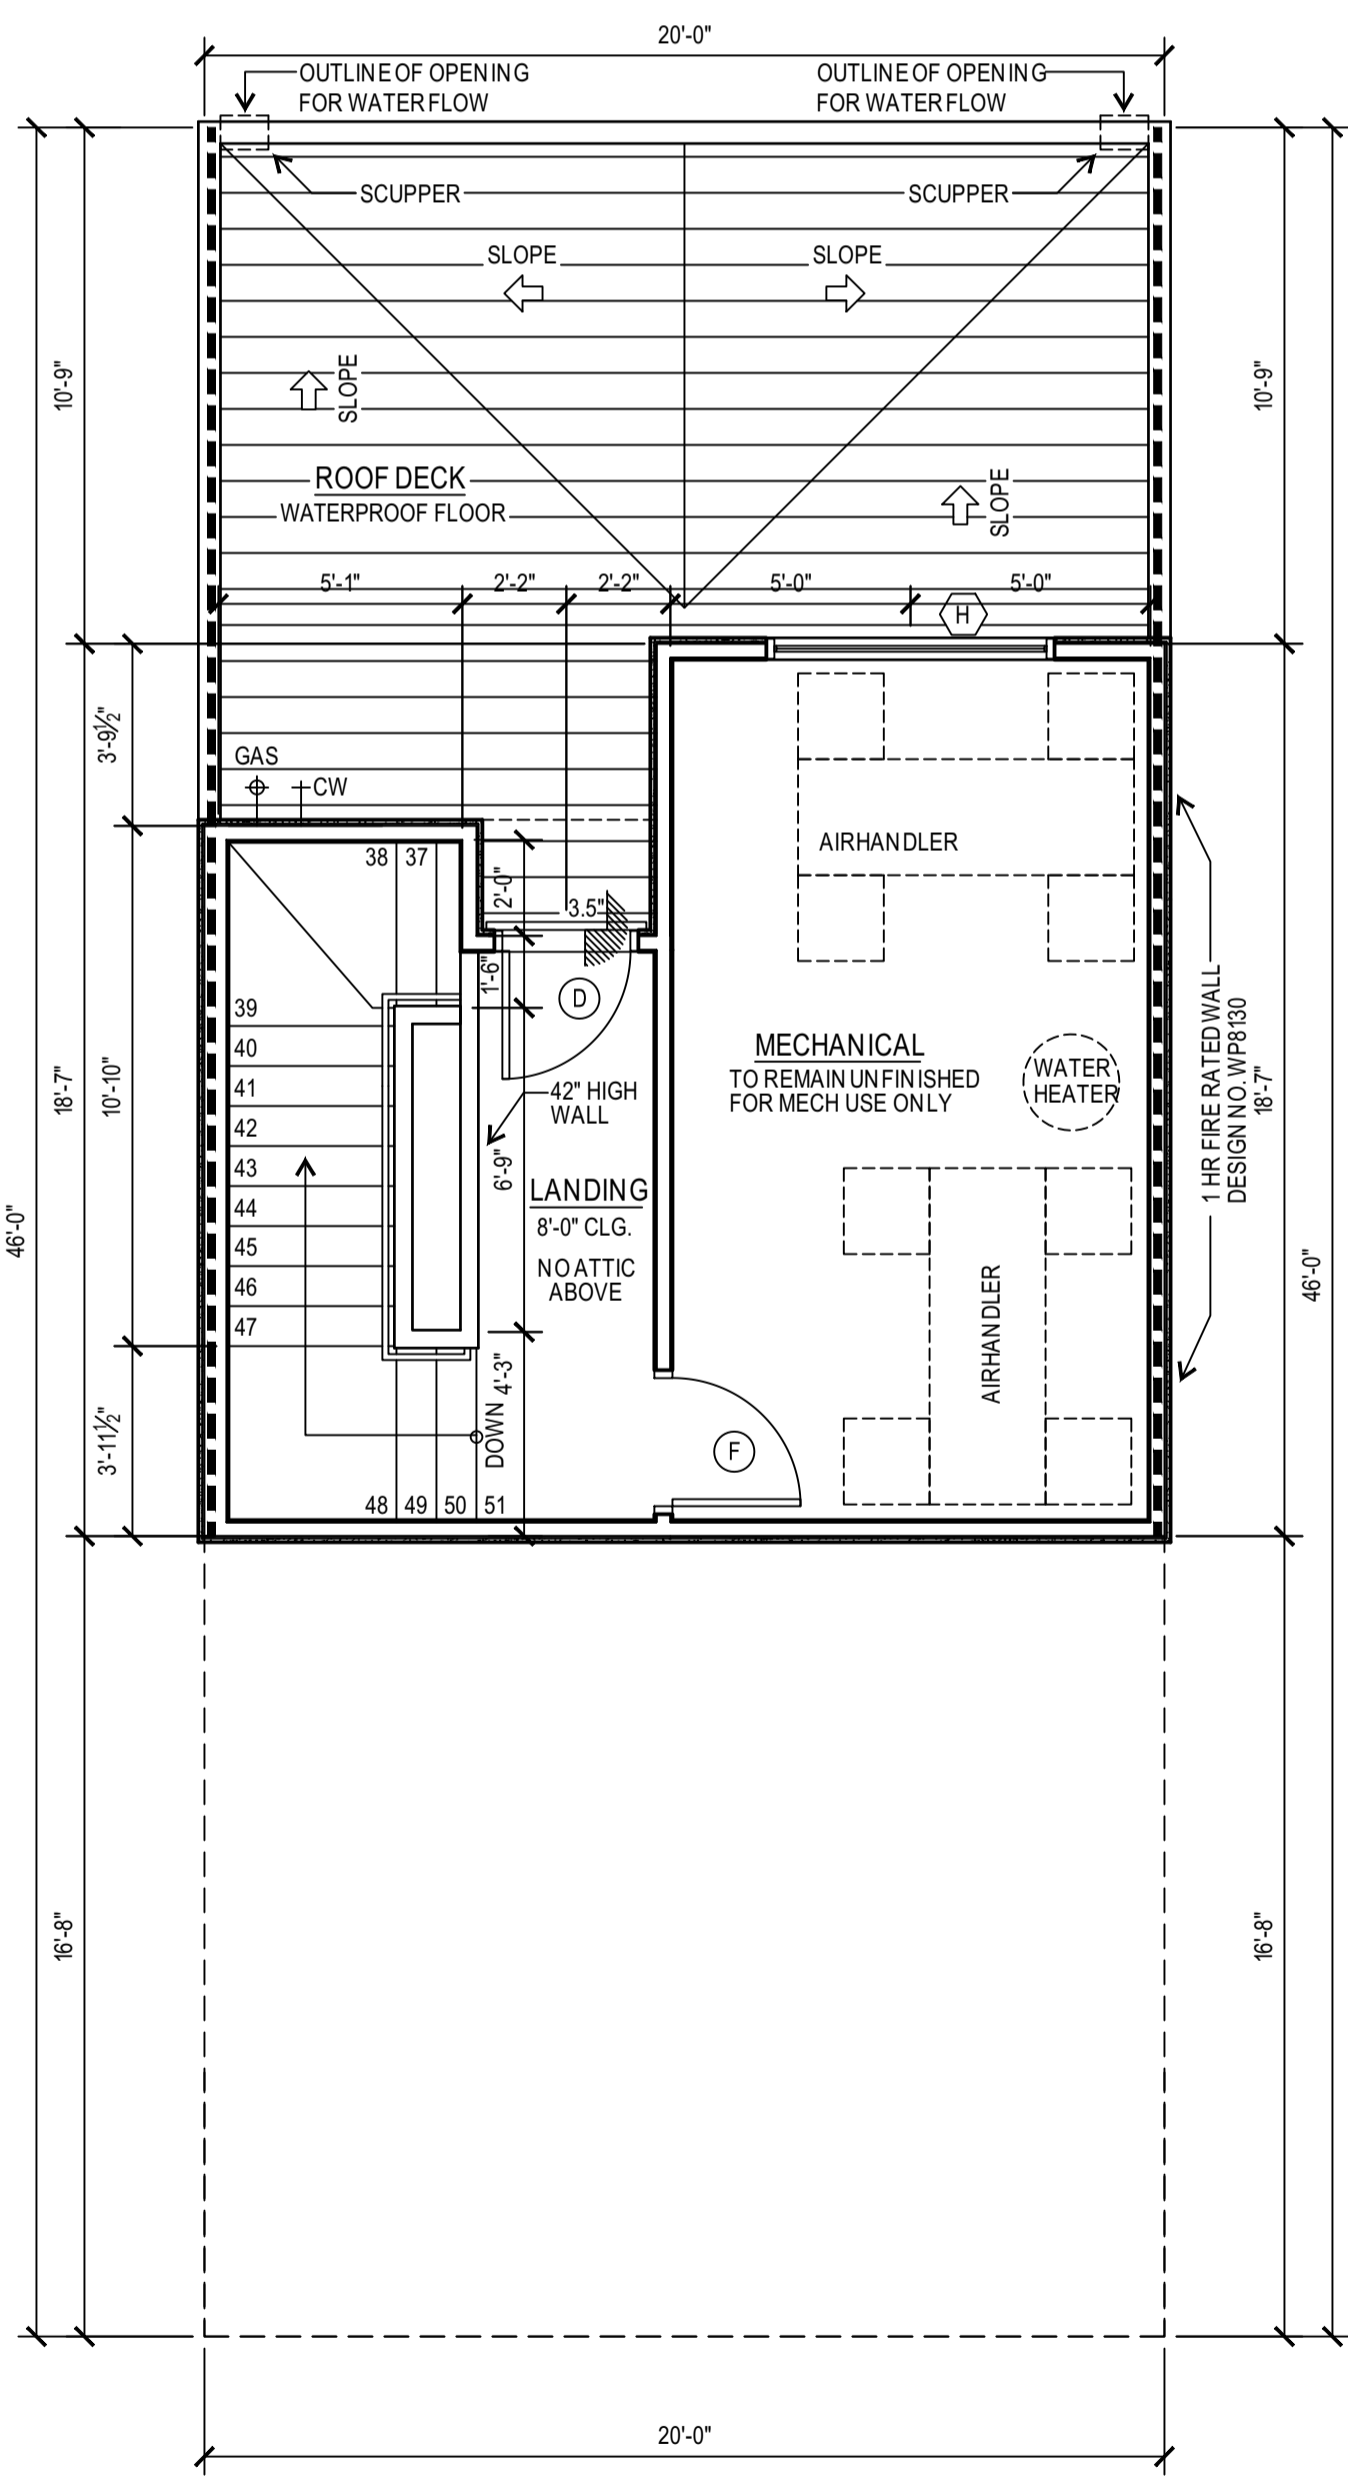


UNIT 2
 4 ROOF TERRACE PLAN
 1/4"=1'-0"

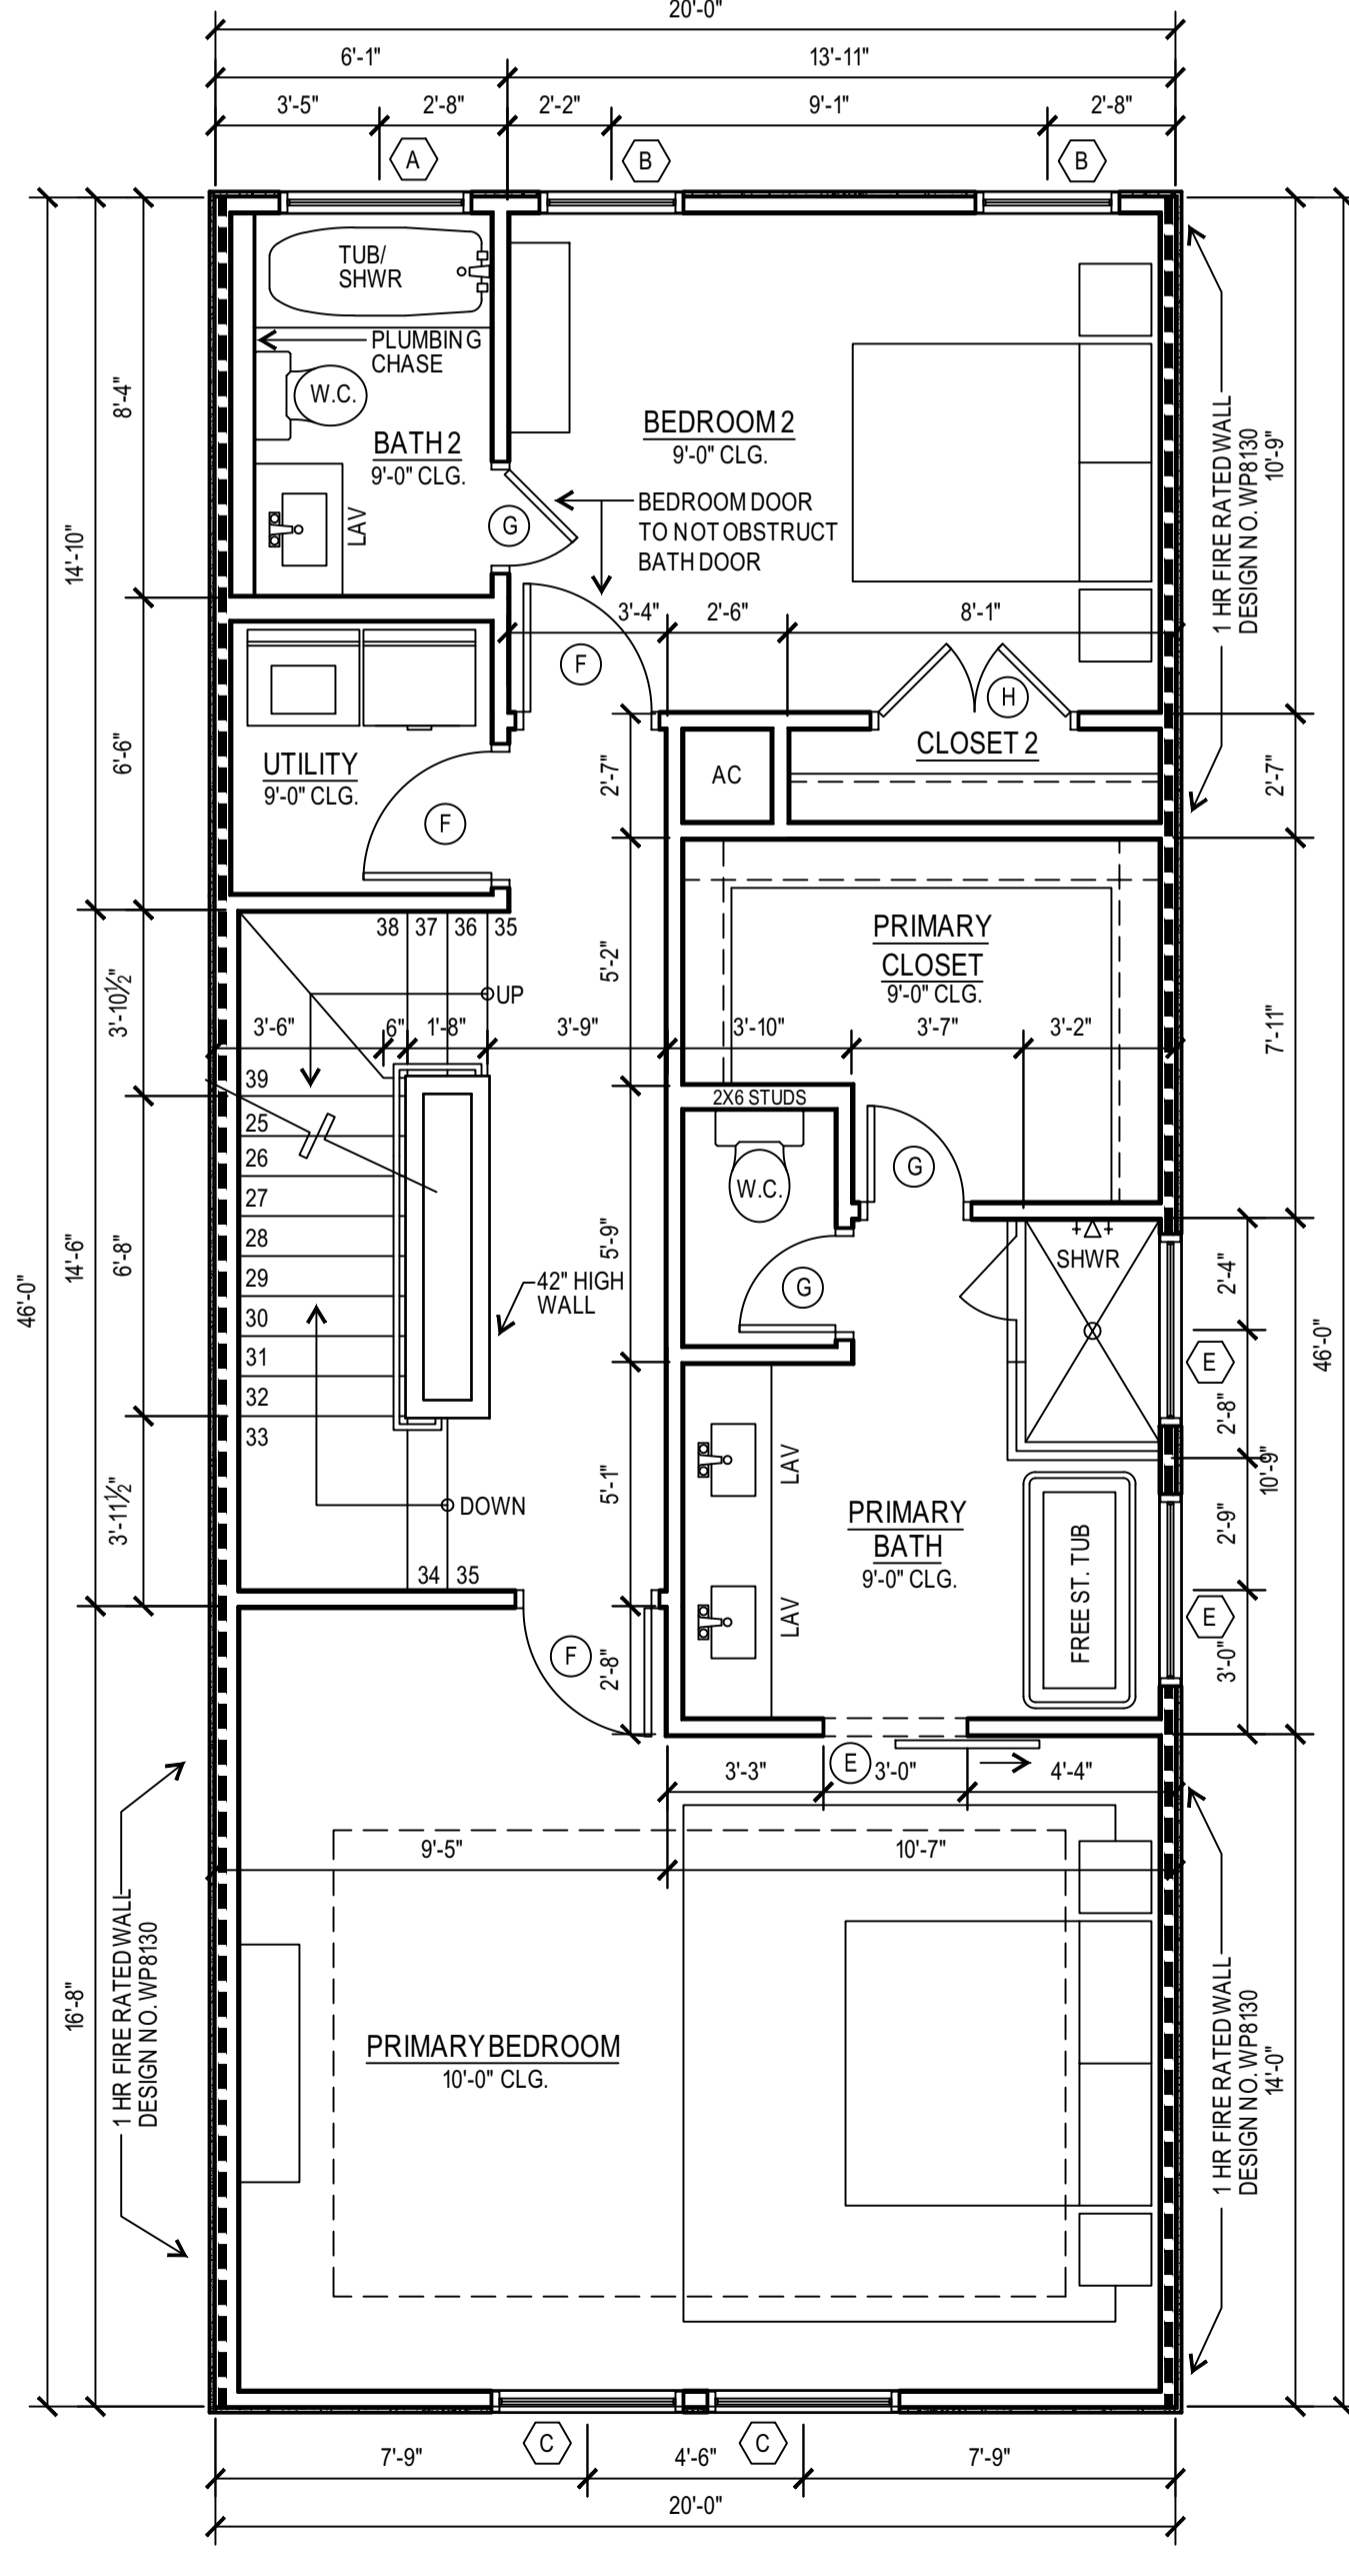

UNIT 2
 3 THIRD FLOOR PLAN
 1/4"=1'-0"

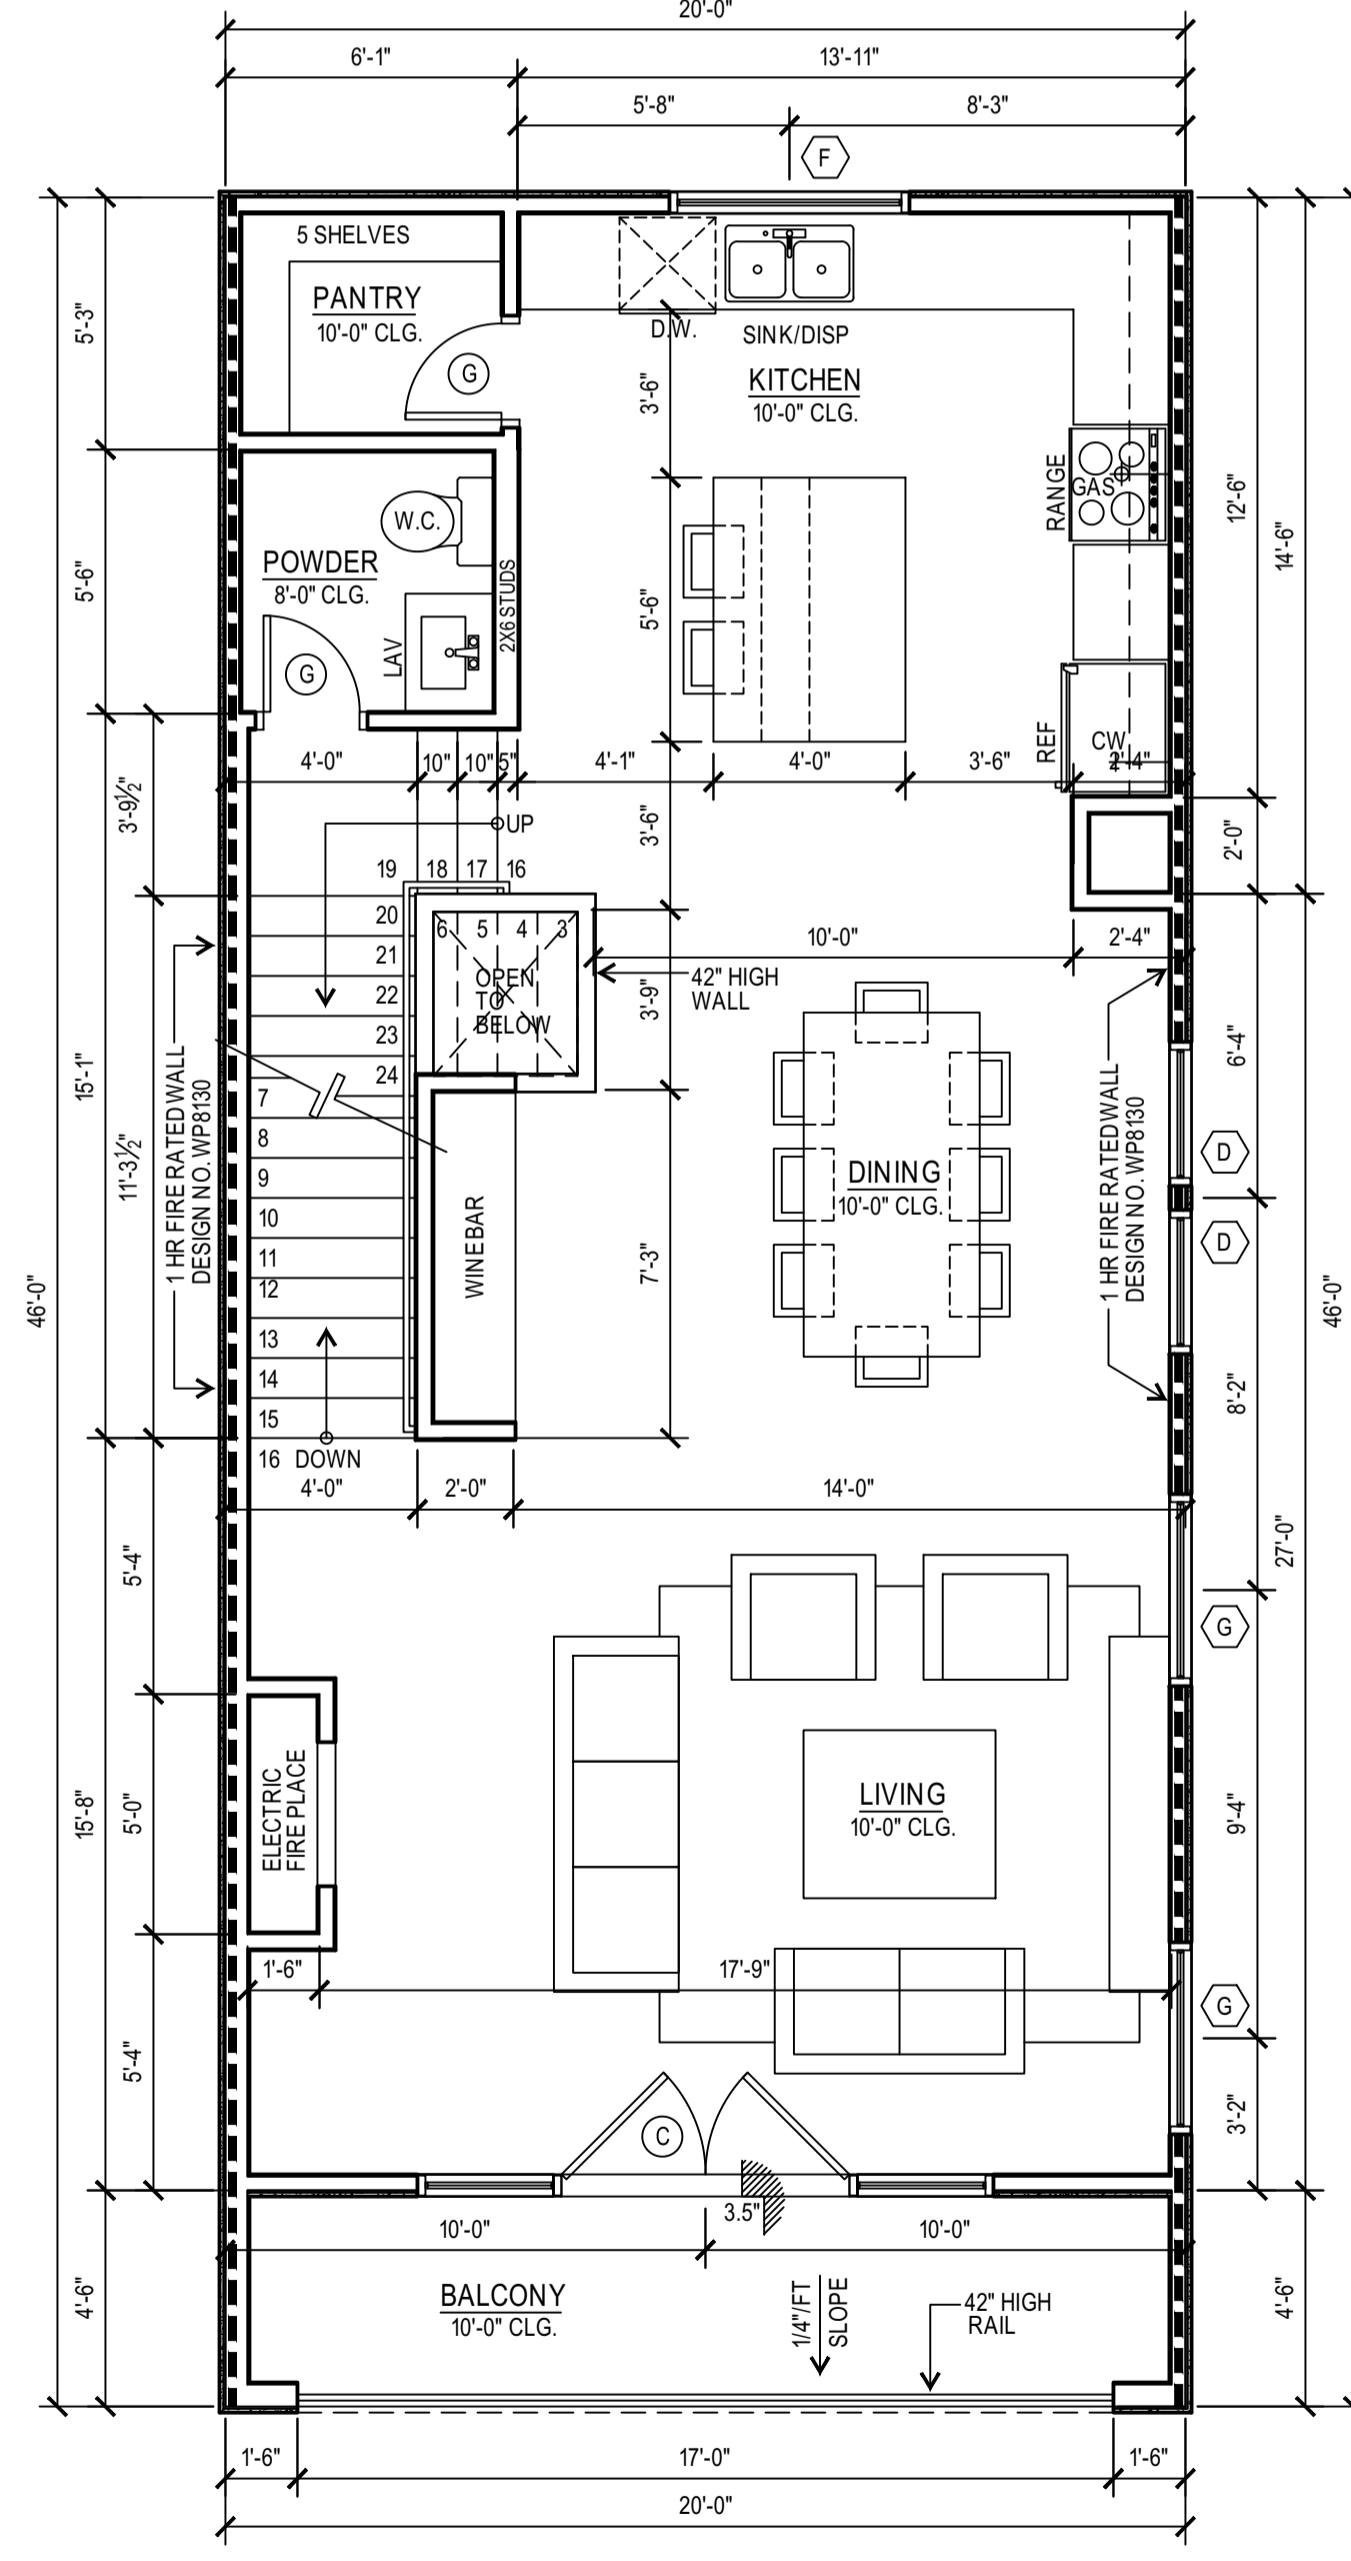

UNIT 2
 2 SECOND FLOOR PLAN
 1/4"=1'-0"

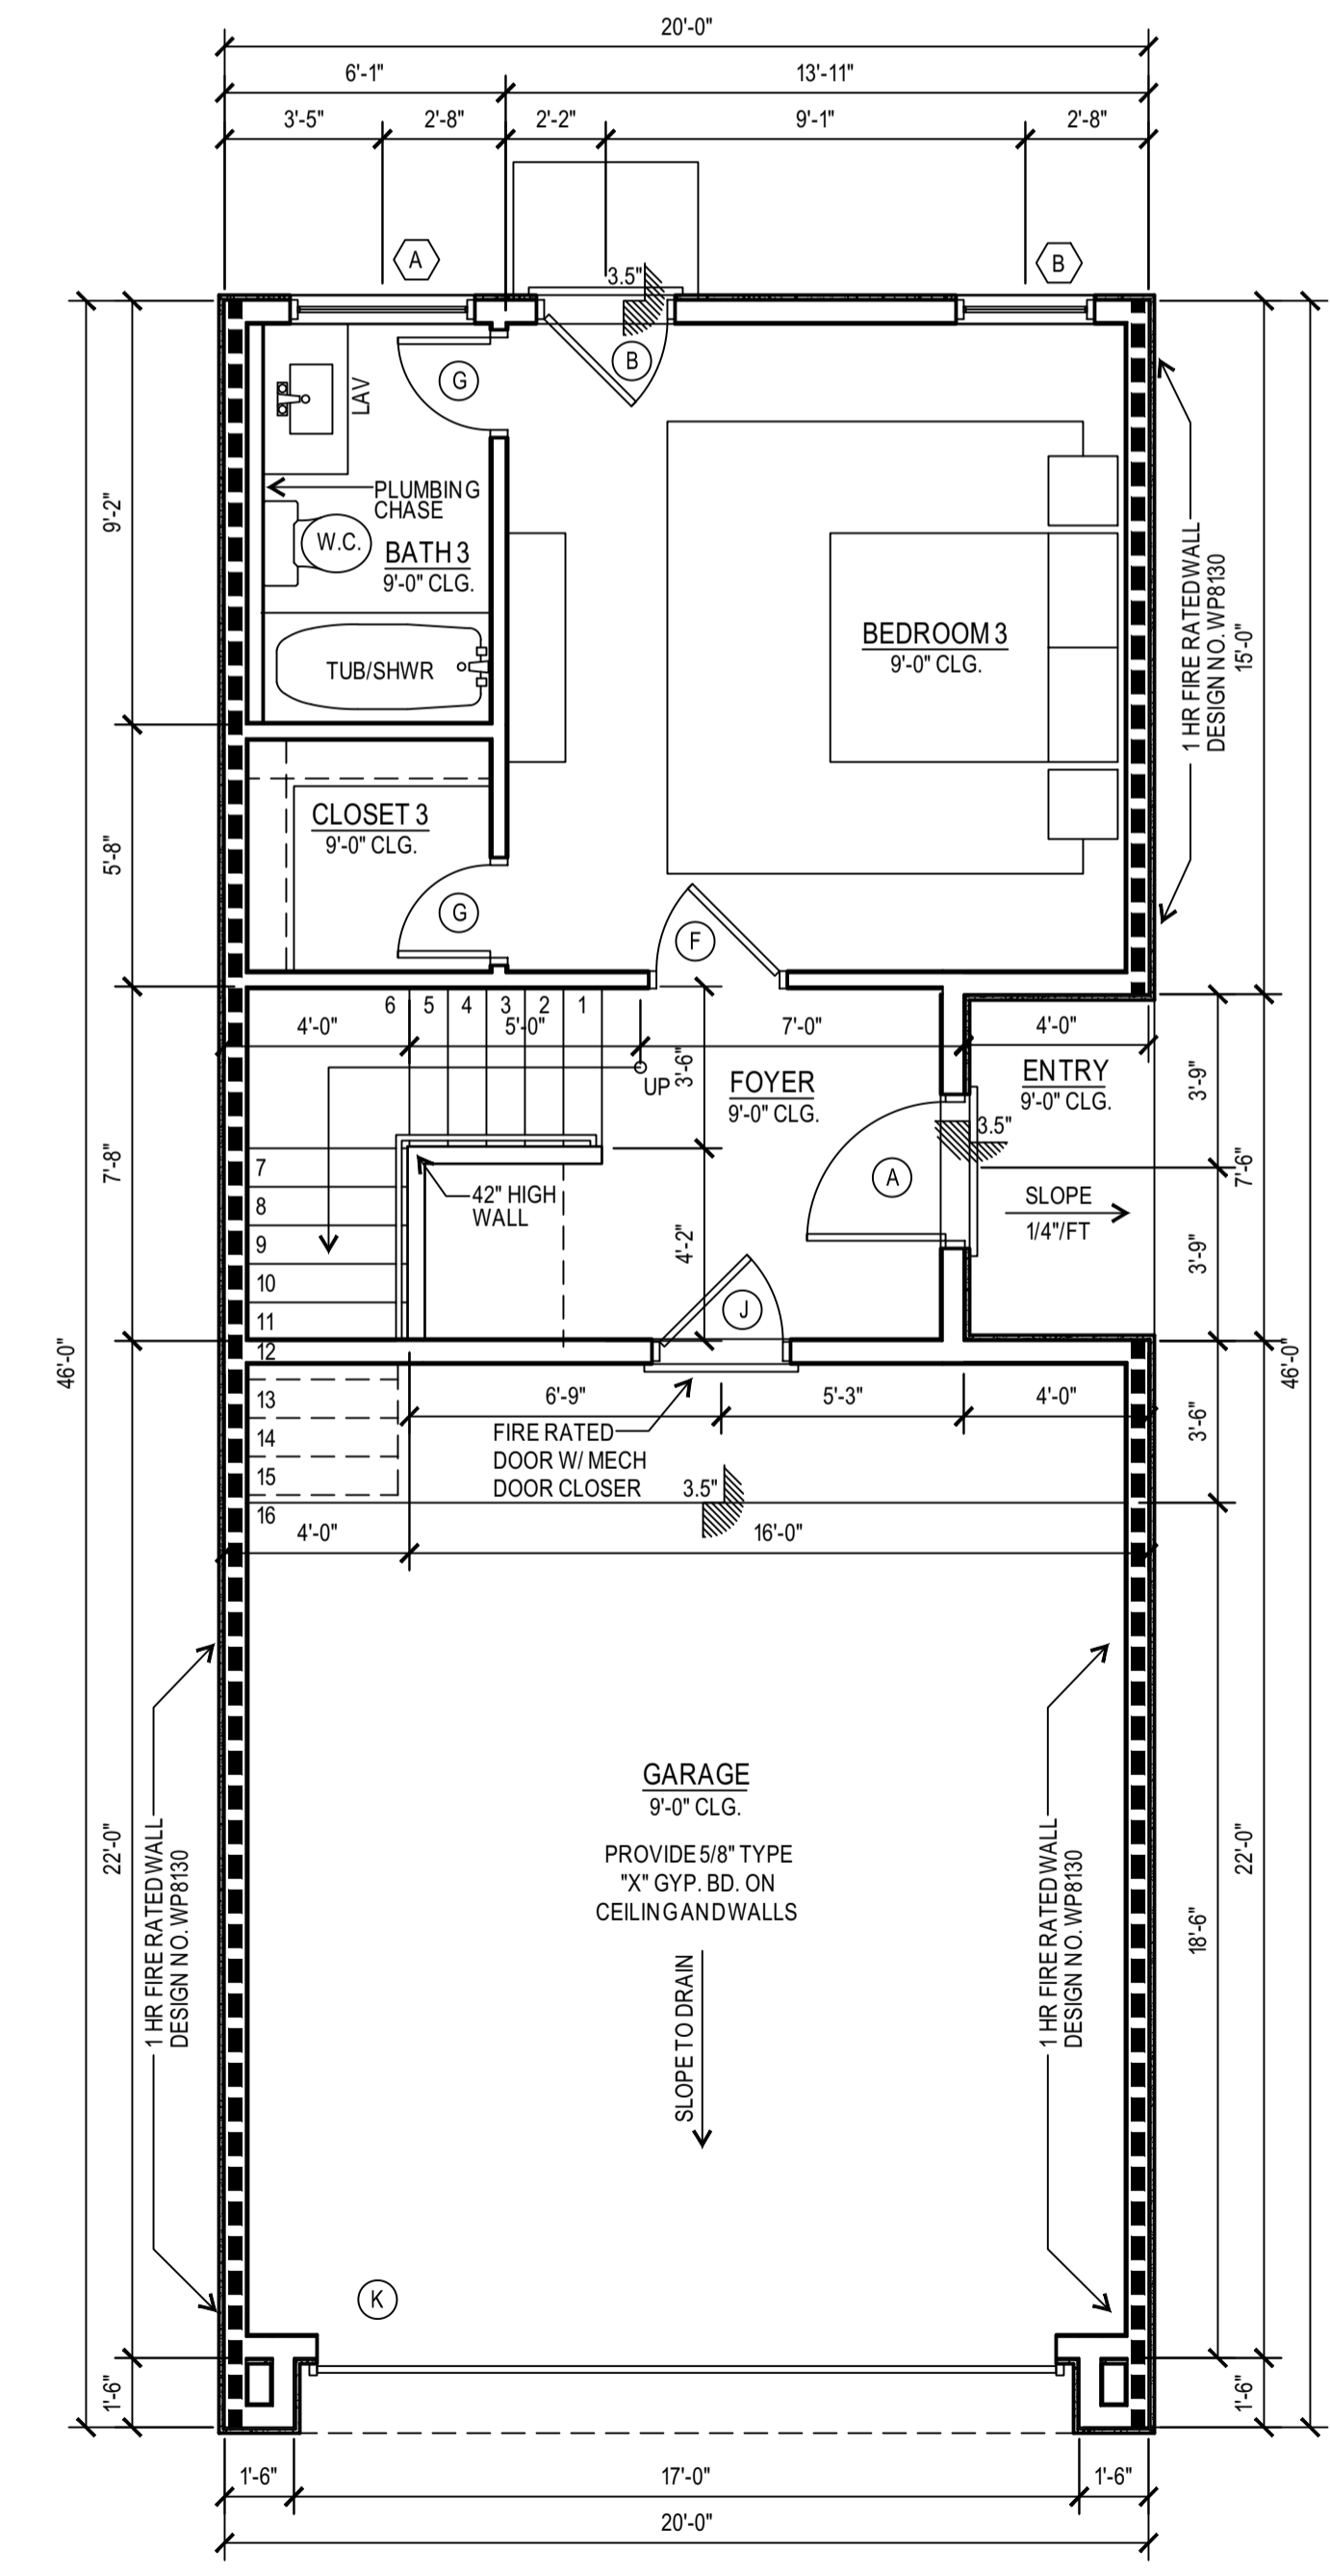

UNIT 2
 1 FIRST FLOOR PLAN
 1/4"=1'-0"



9610 Long Point Rd. Suite 220
 Houston, Texas 77055
 281.685.9561 Phone
 832.767.6272 Fax
 jose@metrolivingstudio.com
 metrolivingstudio.com

© METRO LIVING L.L.C.
 2016. ALL RIGHTS RESERVED.

The designers of Metro Living L.L.C. are not, and do not represent to be, licensed architects. The designation Professional Building Designer (PBD) does not confer or imply any legal status in the State of Texas as a "registered professional". In Texas the practice of Commercial and Residential Design by a designer who is not a licensed architect is limited and permitted by exemptions to the Architect statute Chapter 1051. The building design works depicted herein are the sole property of Metro Living L.L.C. and may not be constructed or used without its express written permission. No permission to modify or reproduce any of these building design works, including without limitation the construction of any building, is expressed or should be implied from delivery of preliminary drawings or unsealed construction drawings. Permission to construct the building depicted in sealed construction drawings is expressly conditioned on the full and timely payment of all fees otherwise due Metro Living L.L.C. and, in the absence of any written agreement to the contrary, is limited to a one-time use on the site indicated on these plans.

SHEET TITLE:
 UNIT 2
 2413 FRANCIS STREET
 LOT 2
 FIRST FLOOR PLAN
 SECOND FLOOR PLAN
 THIRD FLOOR PLAN
 ROOF TERRACE PLAN & ROOF PLAN