


69'-6"

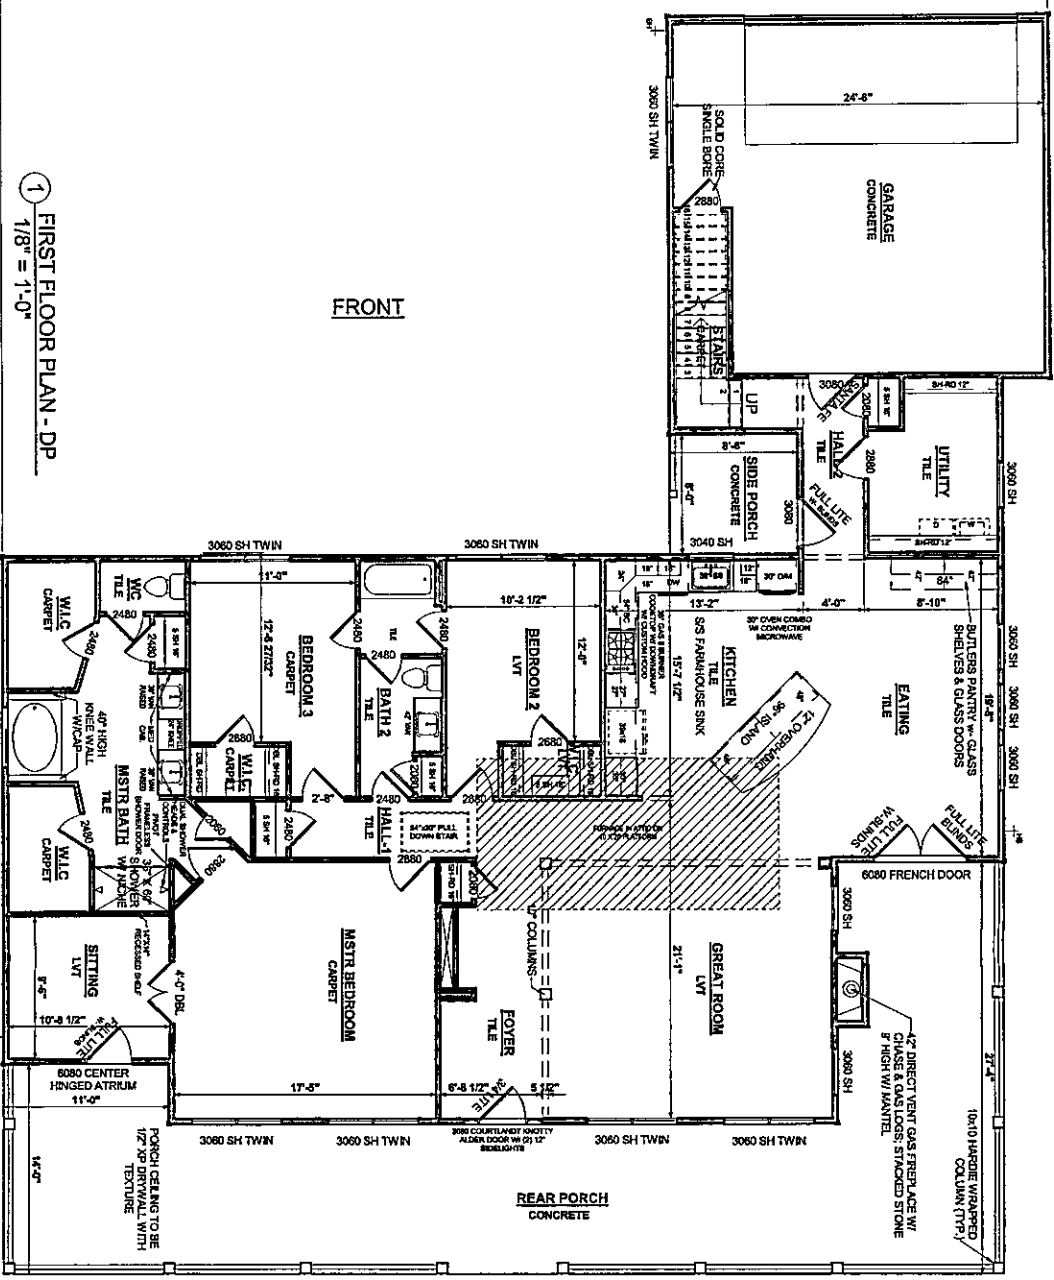

1 FIRST FLOOR PLAN - DP
1/8" = 1'-0"

TO REPEAT COPYRIGHT AND AUTHOR CALL (703) 334-1128 THE USE OF THIS PLAN BY ANYONE OTHER THAN AN AGENT OF AMERICA'S HOME PLACE, INC. IS AN VIOLATION OF THE FEDERAL COPYRIGHT VIOLATION ACT. \$100 REWARD FOR RECOVERING AN ACTUAL COPYRIGHT ARRANGEMENT. TO COPYRIGHT ALL RIGHTS RESERVED NOTE VIOLATORS OF THE COPYRIGHT WILL BE PROSECUTED TO THE FULLEST EXTENT OF THE LAW. THIS WORK IS THE INTELLECTUAL PROPERTY OF AMERICA'S HOME PLACE AND SHALL NOT BE REPRODUCED WITHOUT PERMISSION.

FINAL DESIGN PLANS

OWNER SIGNATURE: *Deanna Voreh*

CREATION DATE: _____

OWNER AND CONTRACTOR AGREE THAT THESE CONCEPT FINAL DESIGN PLANS SHALL SUPERSEDE ANY PREVIOUSLY SUBMITTED FINAL DESIGN PLANS.

OWNER SIGNATURE: _____

SHEET NUMBER: DP-3

PROPERTY OF: AMERICA'S HOME PLACE

DRAWN BY: CAJ/MS/BAJ
CHECKED BY: JMS
PRINT DATE: 4/16/2020 11:48:43 AM

JOB: 147-19-034
2x4 EXTERIOR WALLS UNLESS OTHERWISE NOTED
FOUNDATION TYPE: ENGINEERED SLAB

THE: SOUTHFORK
FOR: RON & DEANNA VOREH
19003 INDIGO LAKE DRIVE
MAGNOLIA TX, 77355

AREAS:	
FIRST FLOOR HEATED	2,460 SF
BONUS ROOM HEATED	697 SF
HEATED TOTAL	3,027 SF
FRONT PORCH	899 SF
GARAGE	899 SF
COVERED PORCH	899 SF
UNHEATED TOTAL	1,562 SF
TOTAL UNDER ROOF	4,589 SF

Revision Schedule		
Rev. #	Revision Description	Date

FIRST FLOOR DESIGN PLAN

SAWP-JOB: Russel Makin 09 46 56 77 89 90 98 144
147 149 153 156 147-Condore147-Voreh Southfork
E340147-Voreh Southfork E340 Final 2020-04-16.rvt

OFFICE: CONROE, TX
SOLD BY: BC

