


CULLEN BLVD



MALLOW

EXISTING WATER LINE

POSSIE

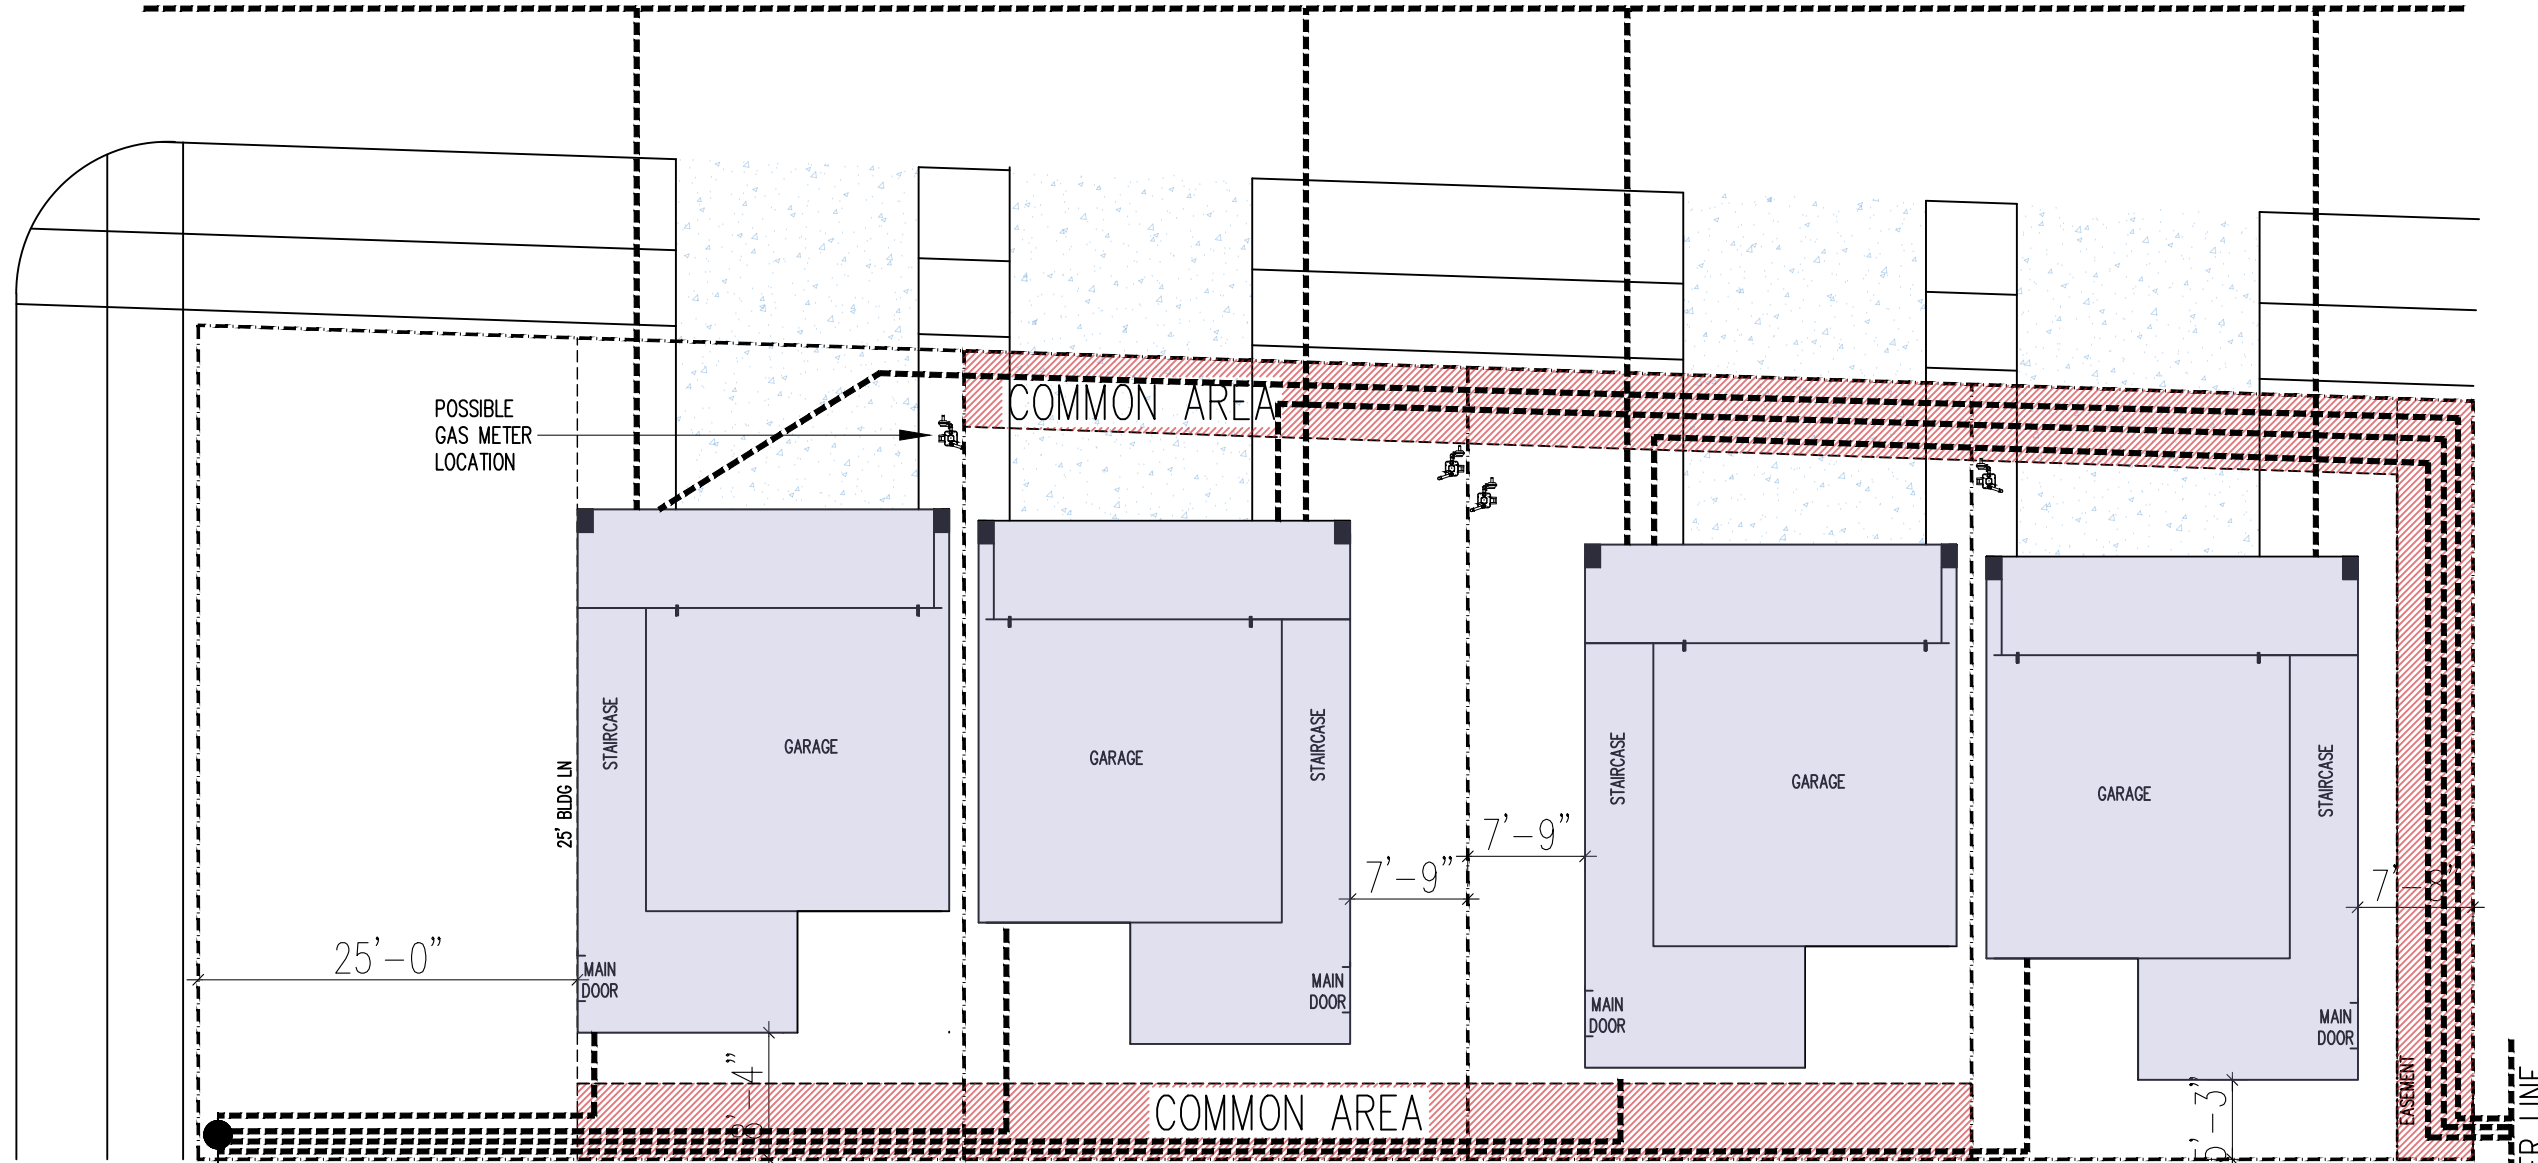

ESTIMATED PP LOCATION

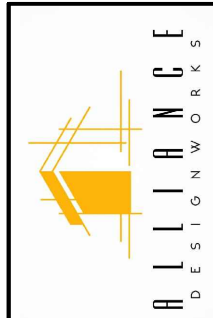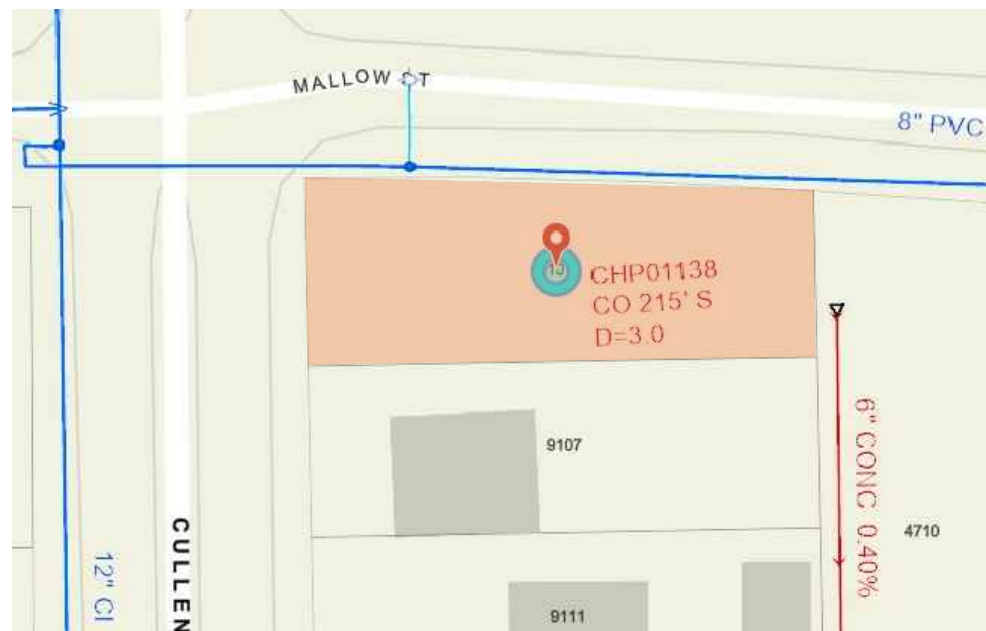

THIS SET OF PLANS IS THE COPYRIGHT PROTECTED PROPERTY OF ALLIANCE DESIGNWORKS, L.L.C. AND IS PROTECTED UNDER "ARCHITECTURAL WORKS" BY U.S.C. § 102 (A) (8), OF THE U.S. COPYRIGHT ACT. THE CONTENTS MAY NOT BE REPRODUCED, EITHER PARTIALLY OR IN ENTIRETY, IN DIGITAL OR ANALOG FORM, BY ANYONE, FOR ANY PURPOSE, USING ANY METHOD, INCLUDING BUT NOT LIMITED TO XEROXING, BLUEPRINTING, DRAFTING, TRACING, PHOTOGRAPHY, REDRAWING, WITHOUT THE EXPRESSED WRITTEN CONSENT OF ALLIANCE DESIGNWORKS, L.L.C. THE CONTENTS MAY NOT BE FURNISHED, EITHER PARTIALLY OR IN ENTIRETY, TO ANYONE, FOR ANY PURPOSE, USING ANY METHOD OF COMMUNICATION, INCLUDING BUT NOT LIMITED TO EMAIL, TEXT, INSTANT MESSAGE, OR HARD COPY. THESE PLANS ARE TO BE USED ONLY ONCE FOR THE PURPOSE CONSTRUCTION AT THE ADDRESS STATED ON THIS SET. ALL ORIGINAL TRACING SHALL BE MAINTAINED AT THE ALLIANCE DESIGNWORKS, L.L.C. OFFICES FOR PERMANENT STORAGE.

© ALLIANCE DESIGNWORKS (2023)

PROJECT NAME:
 PROJECT ADDRESS:
9001 CULLEN BLVD. @ MALLOW ST
 LOT: **BLK: -**
HOUSTON, TX 77051

REVISION	ST. SUBMISSION - CLIENT REVIEW
04/26/23	

DRAWN BY: LC
 PRINT DATE: 04/26/23

SITE PLAN
 UTILITIES

PAGE
 CO.0